


GENERAL NOTES

- VERIFY ALL DIMENSIONS.
- DO NOT SCALE DRAWINGS.
- REPORT ANY DISCREPANCIES, DISCOVERED ERRORS, OR OMISSIONS TO THE LANDSCAPE ARCHITECT BEFORE PROCEEDING.
- IT IS ADVISED THAT CONTRACTORS CONTACT THE LANDSCAPE ARCHITECT PRIOR TO CONSTRUCTION TO ENSURE THE USE OF THE LATEST REVISED DRAWINGS.
- DRAWINGS AND SPECIFICATIONS ARE THE PROPERTY OF THE LANDSCAPE ARCHITECT.

- LEGEND**
- PROPOSED DECIDUOUS TREE
 - BOULEVARD TREES TO BE PLANTED BY CITY
 - EXISTING TREE TO BE PRESERVED
 - PROPOSED CONIFEROUS TREE
 - PROPOSED SHRUB
 - SODDING AREA
 - WOOD PRIVACY FENCE
 - EXISTING WOOD PRIVACY FENCE
 - BLACK VINYL CHAIN LINK FENCE
 - COMMUNITY MAILBOX
 - UNIT PAVING
 - PRECAST CONCRETE PATIO

No.	DATE	REVISION	BY
1	MAR. 20, 2020	ISSUED FOR SUBMISSION	B.B.

It is the responsibility of the Contractor and/or Owner to ensure that the drawings with the latest revisions are used for construction.

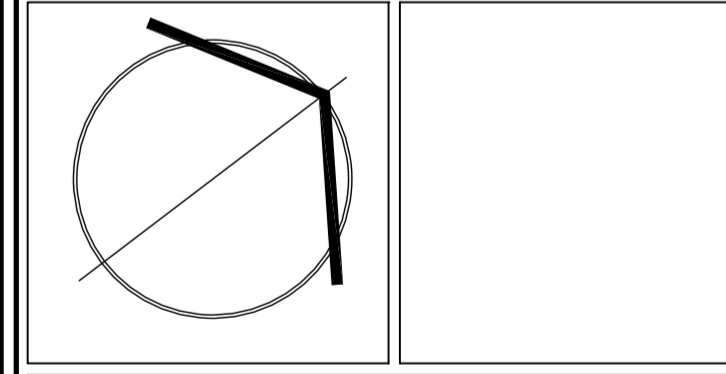

SBK 5770 HURONTARIO STREET, SUITE 320
MISSISSAUGA, ONTARIO, L5R 3G5
T: 416.695.4949 F: 905.712.3101
WWW.STRYBOS.COM

STRYBOS BARRON KING
LANDSCAPE ARCHITECTURE

PROJECT:
BRITANNIA ROAD
RESIDENTIAL DEVELOPMENT
CONDOMINIUM TOWNHOUSES
REGIONAL MUNICIPALITY OF PEELE
BRITANNIA ROAD, MISSISSAUGA

DRAWING TITLE:
LANDSCAPE CONCEPT PLAN

SCALE: 1: 300	PROJECT No. 20-5406
DATE: MARCH 2020	DRAWING No. L000
DRAWN BY: SS	CHECKED BY: BB