



STAMP AREA

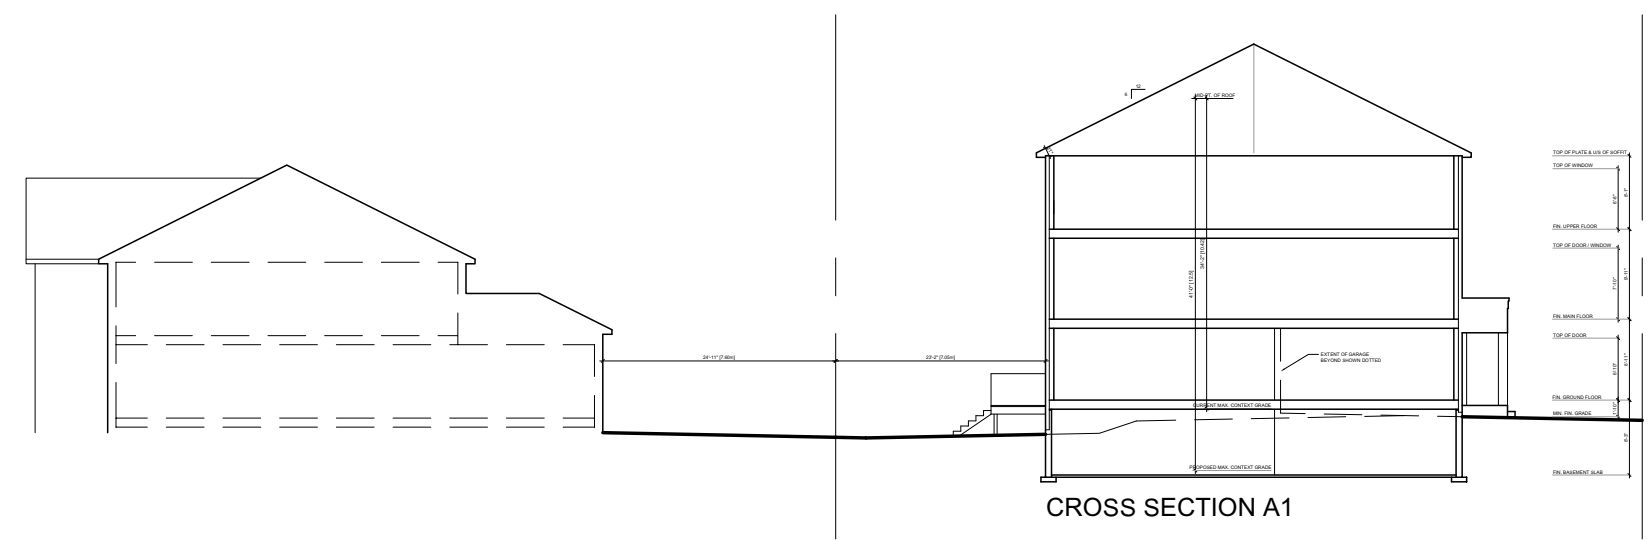

CROSS SECTION A1

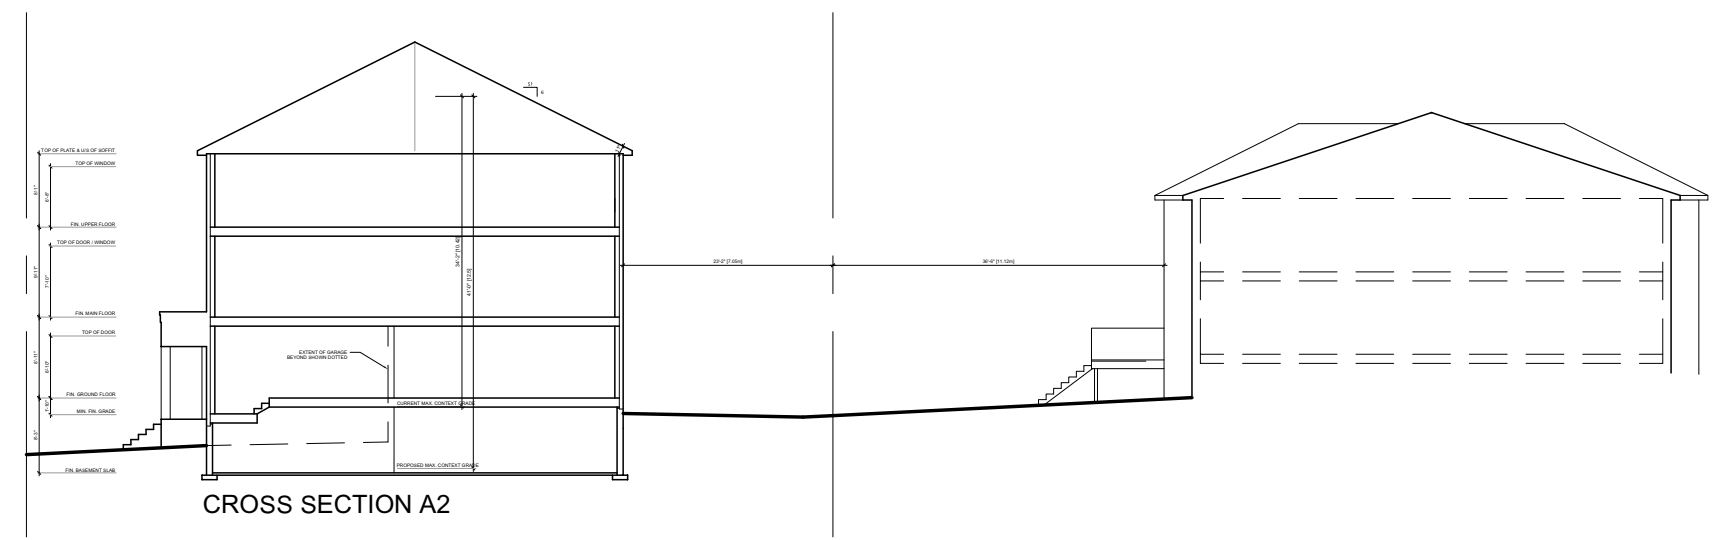

CROSS SECTION A2

Client NATIONAL HOMES (1240 BRITANNIA) INC.		
Project Name BRITANNIA ROAD RESIDENTIAL DEVELOPMENT CONDOMINIUM TOWNHOMES CITY OF MISSISSAUGA		
REGIONAL MUNICIPALITY OF PEEL BRITANNIA ROAD, MISSISSAUGA PART LOTS 1-3 CON 3, PLAN 43R-3248		
Date	MAR. 20, 2020	Scale 1 : 100
Drawn by:	EK	Checked by: AMM
DWG. NO.	Project No. 2019-39	
A500 - SITE SECTIONS		