


SECTION D: STORM CONNECTION AND SWM TANK

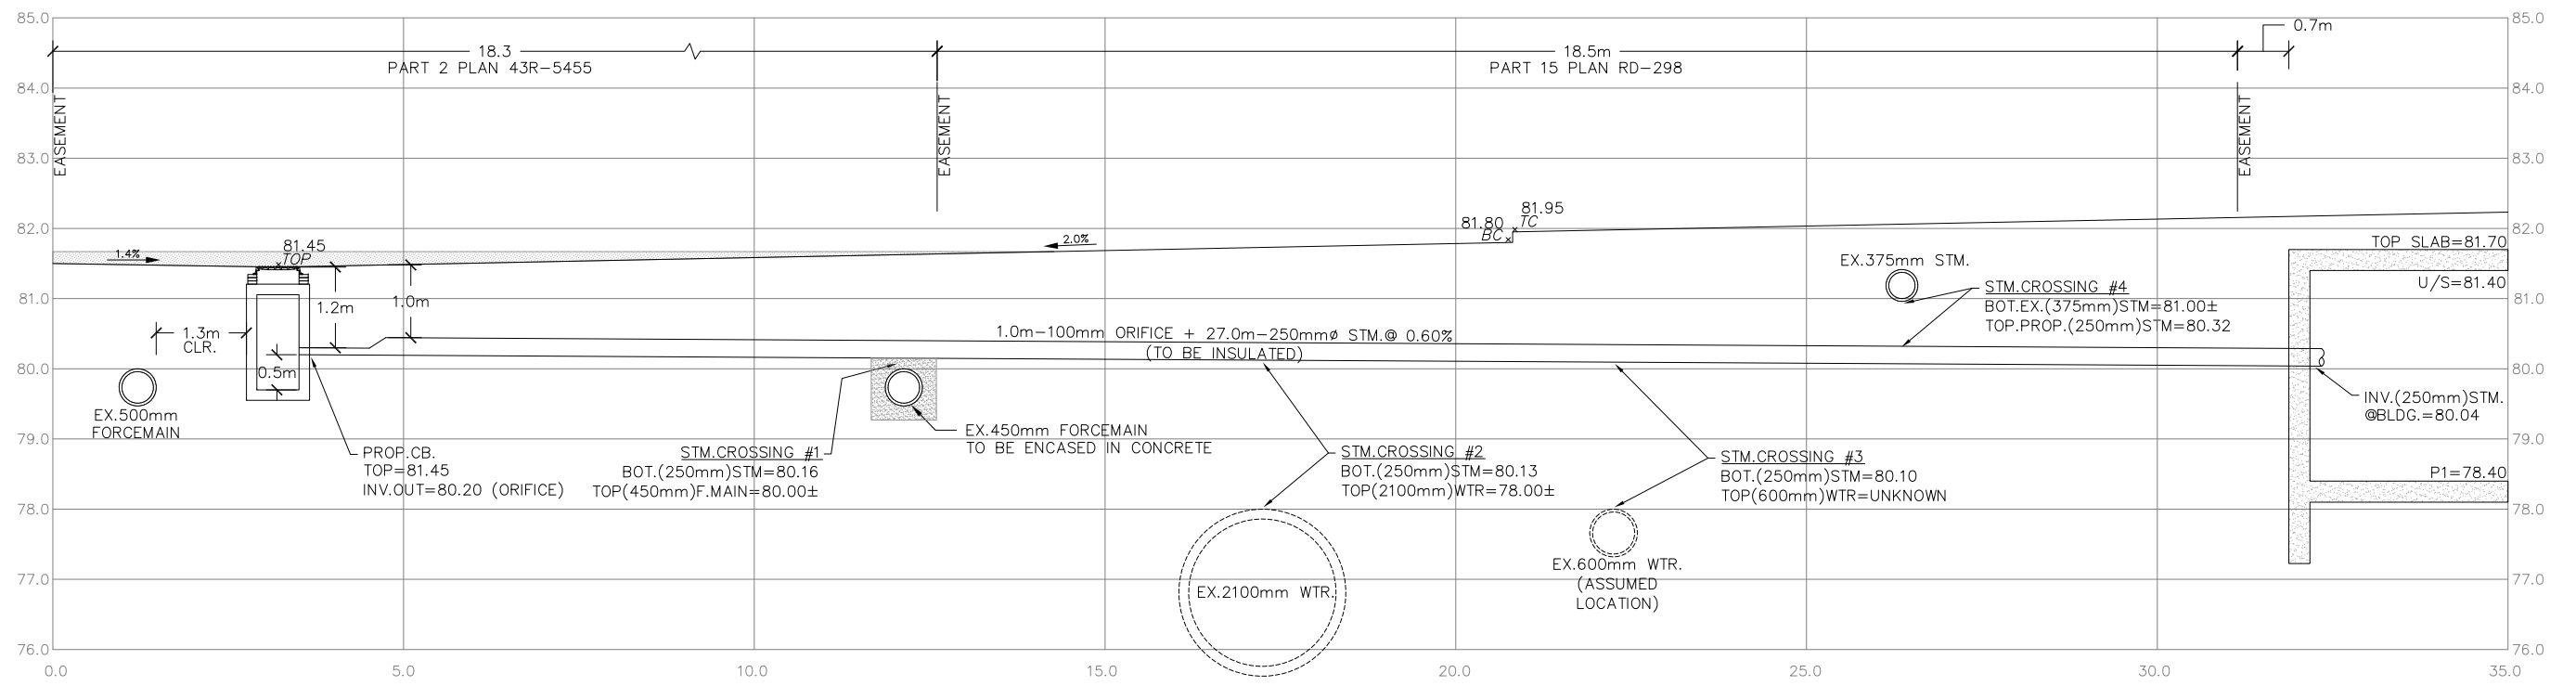

SECTION E: EASEMENT CROSSINGS

LEGEND					
	AD.1	PROP AREA DRAIN		FFE=93.74	PROP FINISHED FIRST FLOOR ELEV.
	CB.1	PROP CATCHBASIN		P1=93.37	PROP FINISHED P1 ELEV.
	MH.1	PROP STORM MANHOLE			PROP VALVE AND BOX
	MH.1A	PROP SANITARY MANHOLE			PROP WATER SERVICE CONNECTION
		PROP HYDRANT			PROP SANITARY SEWER / SERVICE
					PROP STORM SEWER / SERVICE

DWN. BY:	J.M.J.
DESIGNED BY:	J.M.J.
CHECKED BY:	R.D.F.
SCALE:	NTS
DATE:	MARCH 2020
SHEET NO:	3 OF 3

fabian papa & partners
A Division of FP&P HydraTek Inc.

216 Chrislea Road, Suite 204
Vaughan, Ontario, L4L 8S5
t: 905-264-2420
www.fabianpapa.com

PROJECT NO:	DWG NO:	REV NO:
19002	DET-2	0

PROJECT NAME:	<p>958-960 EAST AVENUE RESIDENTIAL DEVELOPMENT</p>
DRAWING TITLE:	