




WWW.RNDESIGN.COM
Tel: 905-738-3177
WWW.THEPLUSGROUP.CA

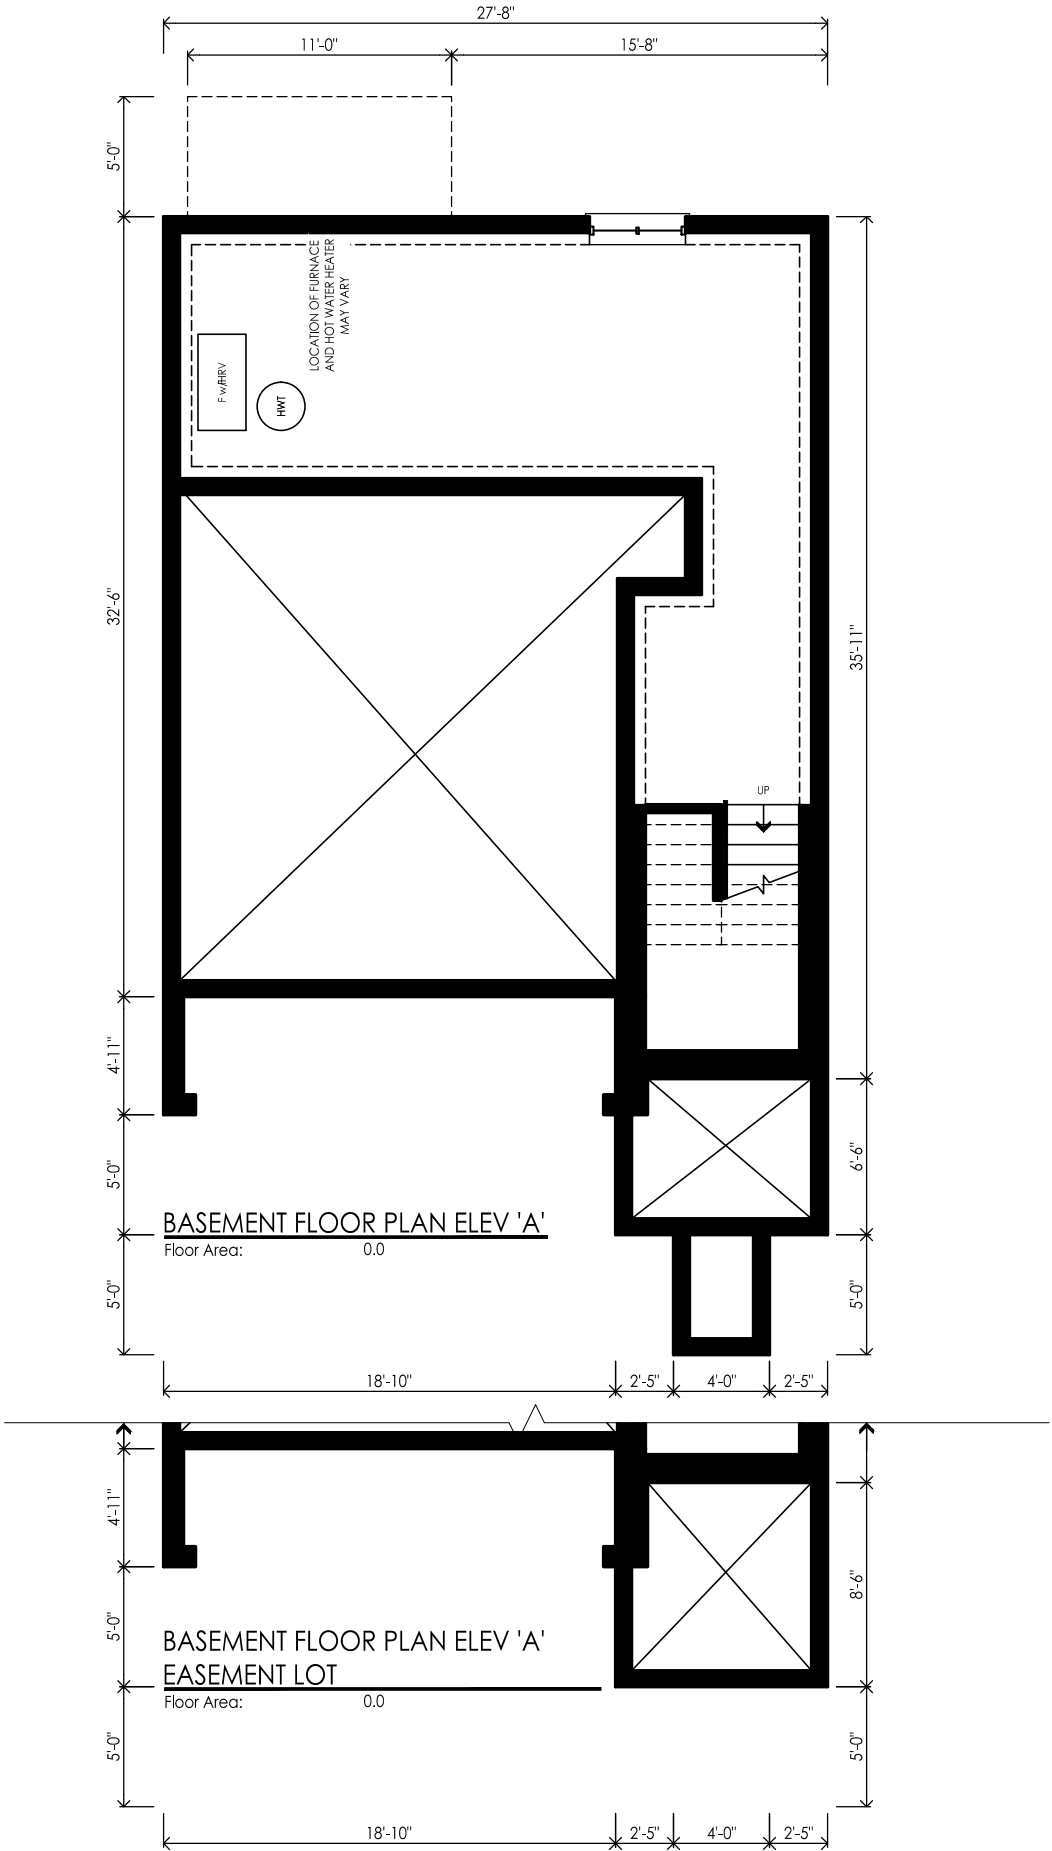



revisions		initials	date
1	ISSUED FOR SPA	MJS	10-MAY-17

client	ELM Developments
project	1583 Cormack Crescent
model	32-01
project #	18048
scale	1/8" = 1'0"
page	A201

File:C:\RN_Standards\temp\AcPublish_1037\18366-32-01-Hi-Long Plotted May 10, 2017 8:19:10am



WWW.RNDESIGN.COM
Tel: 905-738-3177
WWW.THEPLUSGROUP.CA

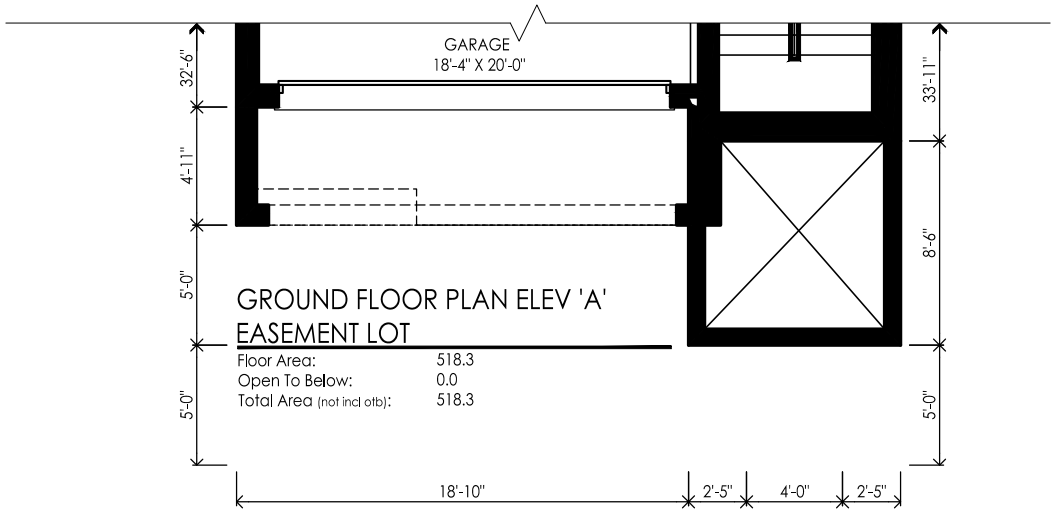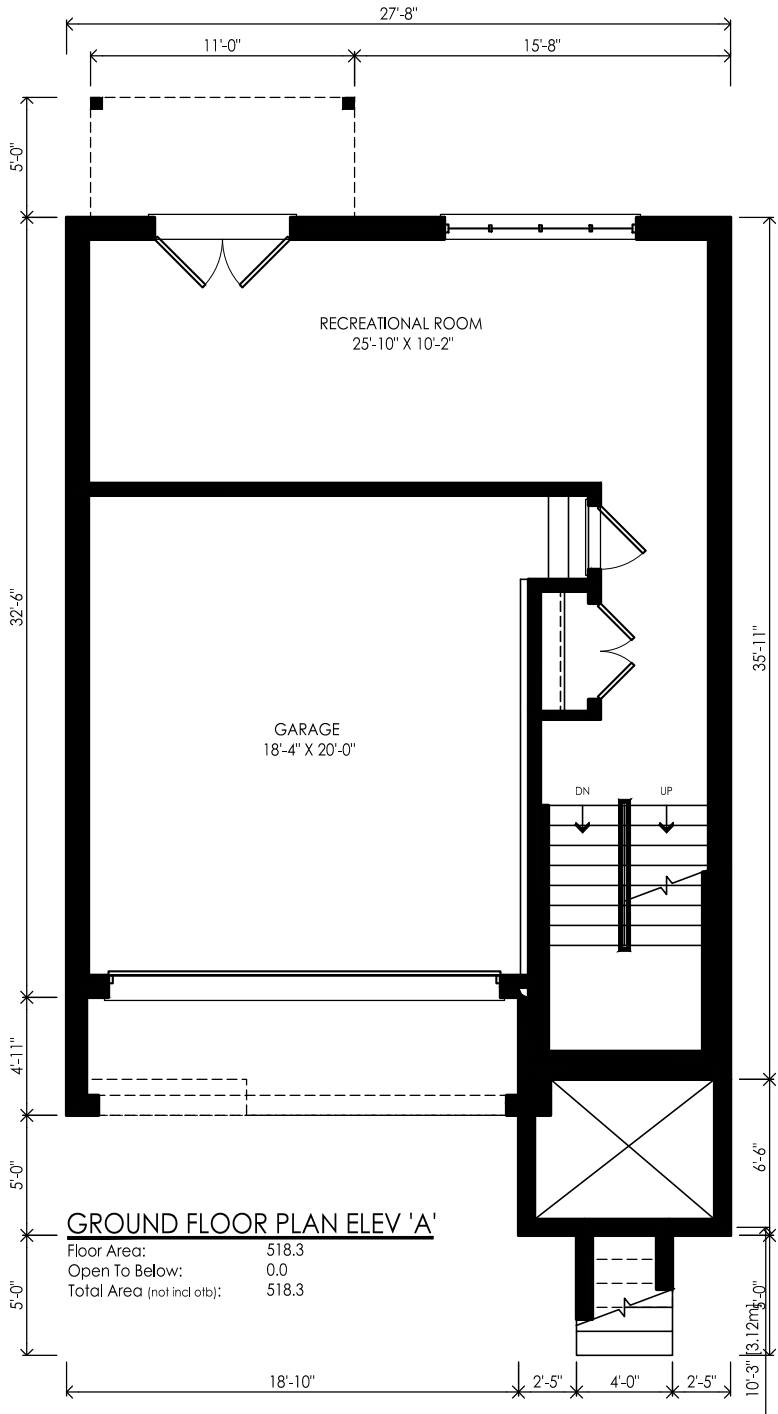

client

ELM
Developments

project

1583 Cormack
Crescent

model

32-01

project #

18048

scale

1/8" = 1'0"

page

A202



revisions initials date

1	ISSUED FOR SPA	MJS	10-MAY-17

File: C:\RN_Standards\Temp\AcPlot\1037\1836-32-01-Hi-Long Plotted May 10, 2017 by: psalch



WWW.RNDESIGN.COM
Tel: 905-738-3177
WWW.THEPLUSGROUP.CA

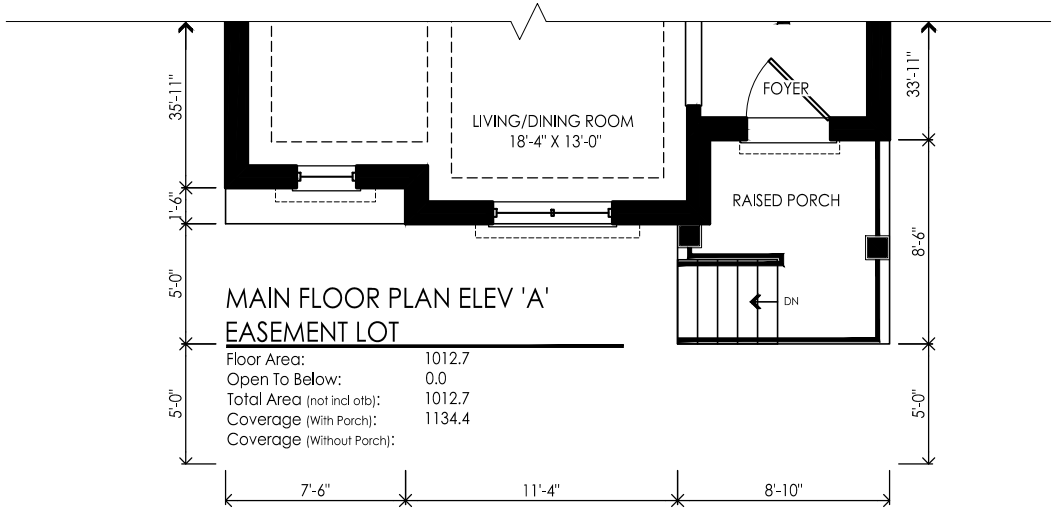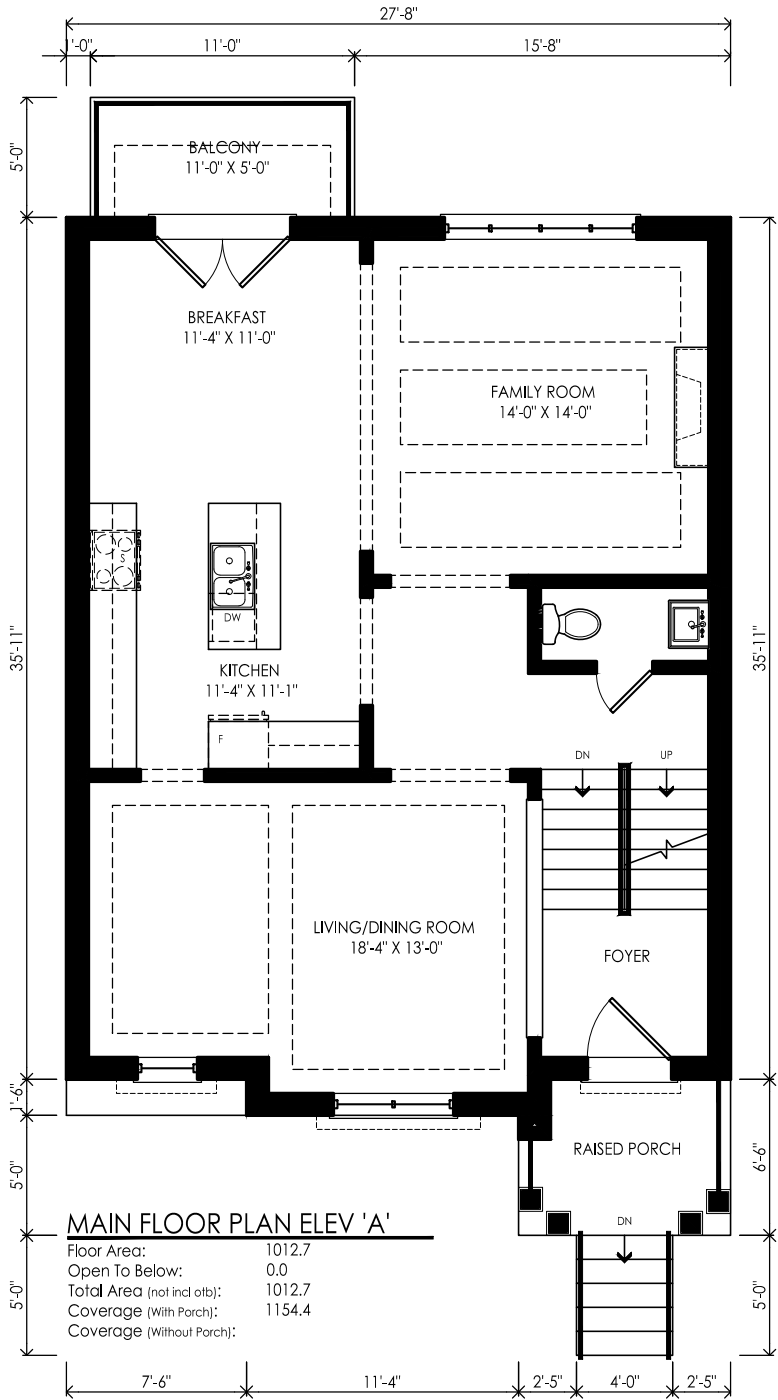

client

ELM
Developments

project

1583 Cormack
Crescent

model

32-01

project #

18048

scale

1/8" = 1'0"

page

A203


revisions initials date

1	ISSUED FOR SPA	MJS	10-MAY-17

File: C:\Users\Standard\OneDrive\Temp\AcProject_1037\18366-32-01-H.L.dwg Plotted: May 10, 2017 8:19:01am





WWW.RNDESIGN.COM
Tel: 905-738-3177
WWW.THEPLUSGROUP.CA

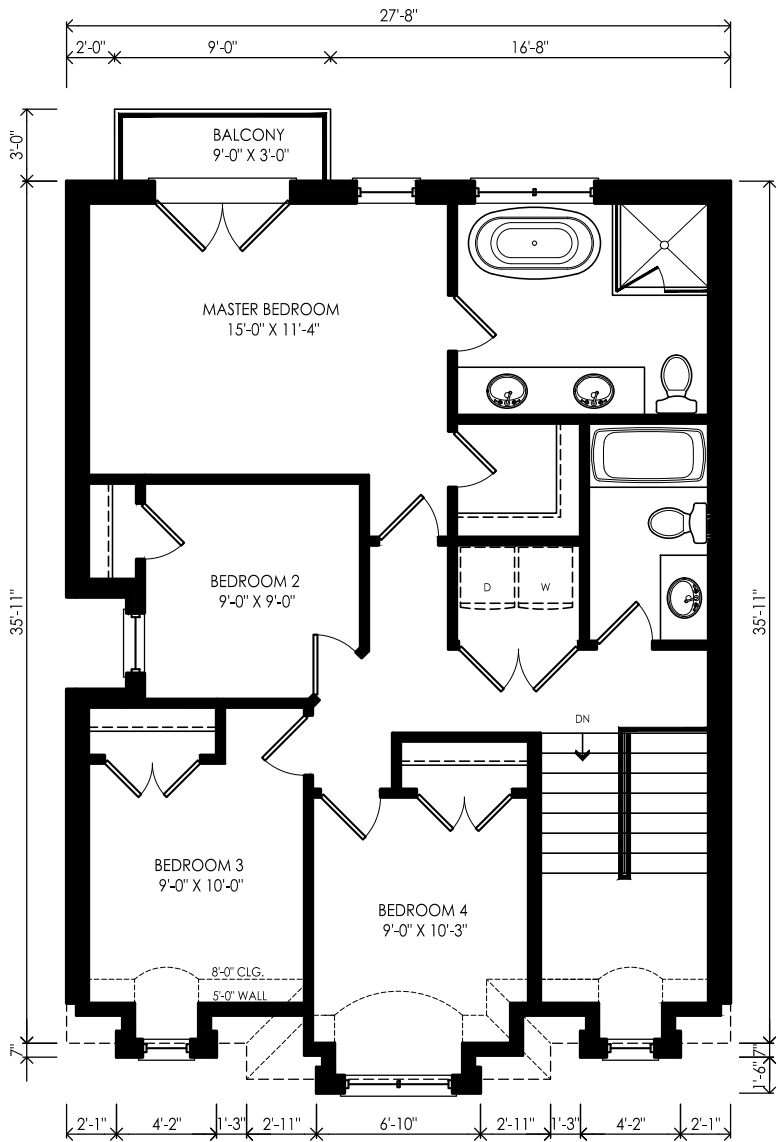

UPPER FLOOR PLAN ELEV 'A'

Floor Area: 1001.1
Open To Below: 0.0
Total Area (not incl oth): 1001.1

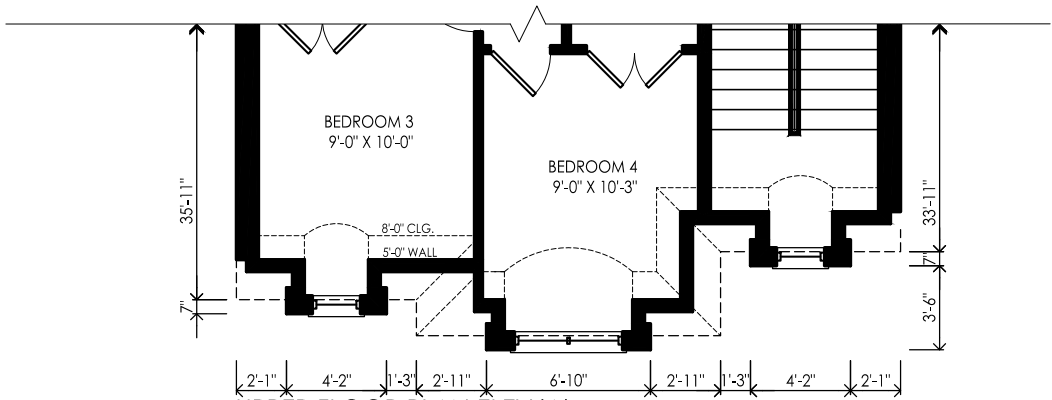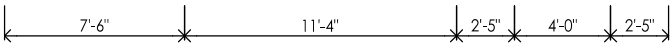

UPPER FLOOR PLAN ELEV 'A'

EASEMENT LOT

Floor Area: 1001.1
Open To Below: 0.0
Total Area (not incl oth): 1001.1

client

ELM
Developments

project

1583 Cormack
Crescent

model

32-01

project #

18048

scale

1/8" = 1'0"

page

A204

revisions		initials	date
1	ISSUED FOR SPA	MJS	10-MAY-17

File: C:\RN_Standards\Temp\AcPlot\1037\1836-32-01-H.L.dwg Plotted: May 10, 2017 8:19:40am



revisions	initials	date
1 ISSUED FOR SPA	MJS	10-MAY-19

client

ELM
Developments

project

1583 Cormack
Crescent

model

32-01

project #

18048


scale

1/8" = 1'0"

page

A301

File: C:\Users\Standard\OneDrive\Temp\AcPlot\1037\1836-3201-H-Long Plotter May 10, 2019 8:10pm

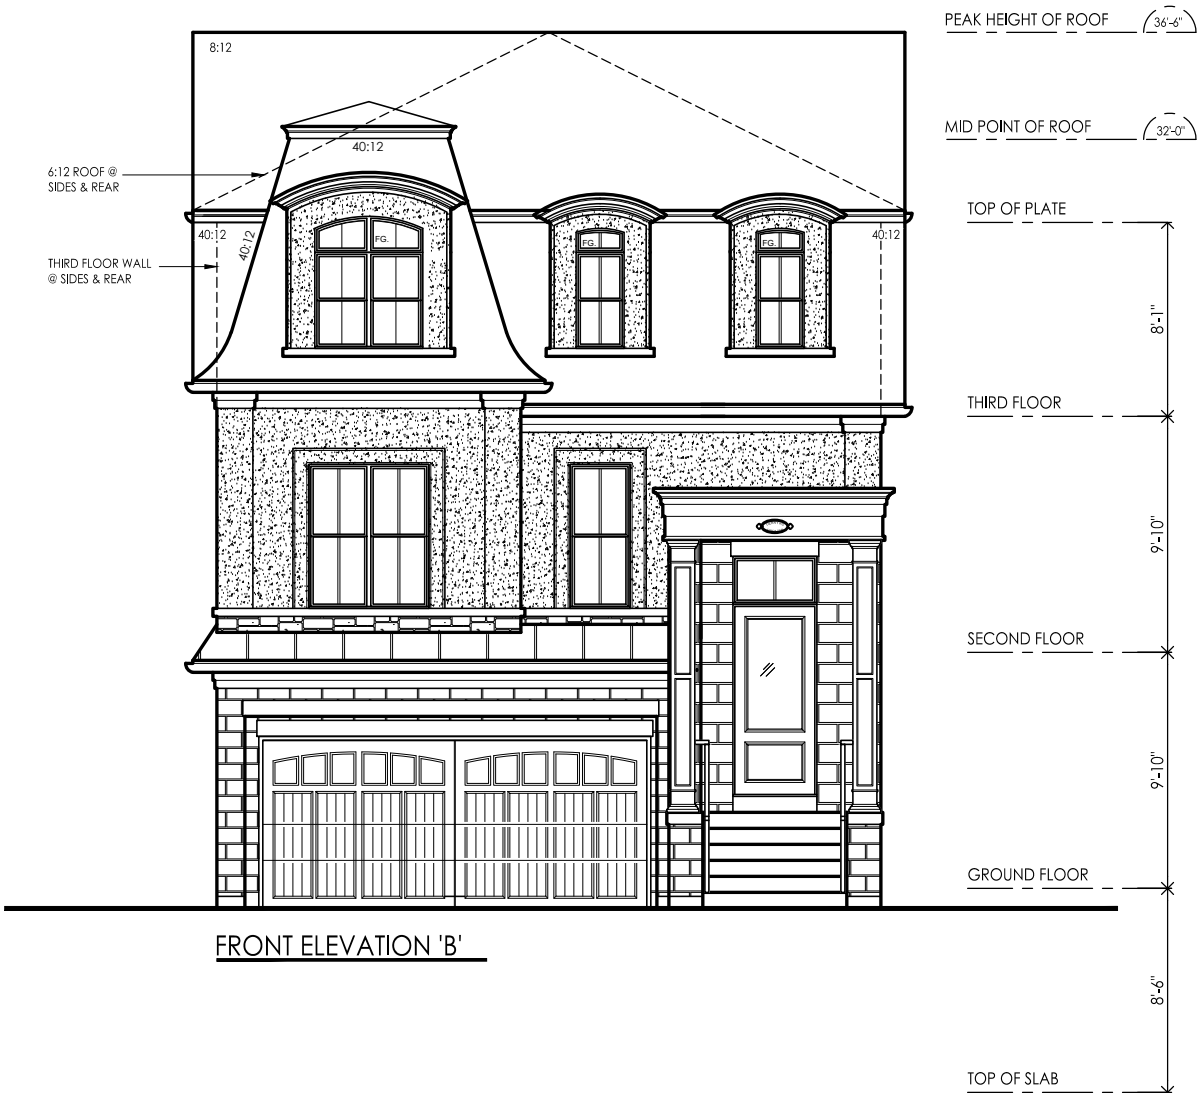

client

ELM
Developments

project

1583 Cormack
Crescent

model

32-01

project #

18048


scale

1/8" = 1'0"

page

A302

revisions	initials	date
1 ISSUED FOR SPA	MJS	10-MAY-17

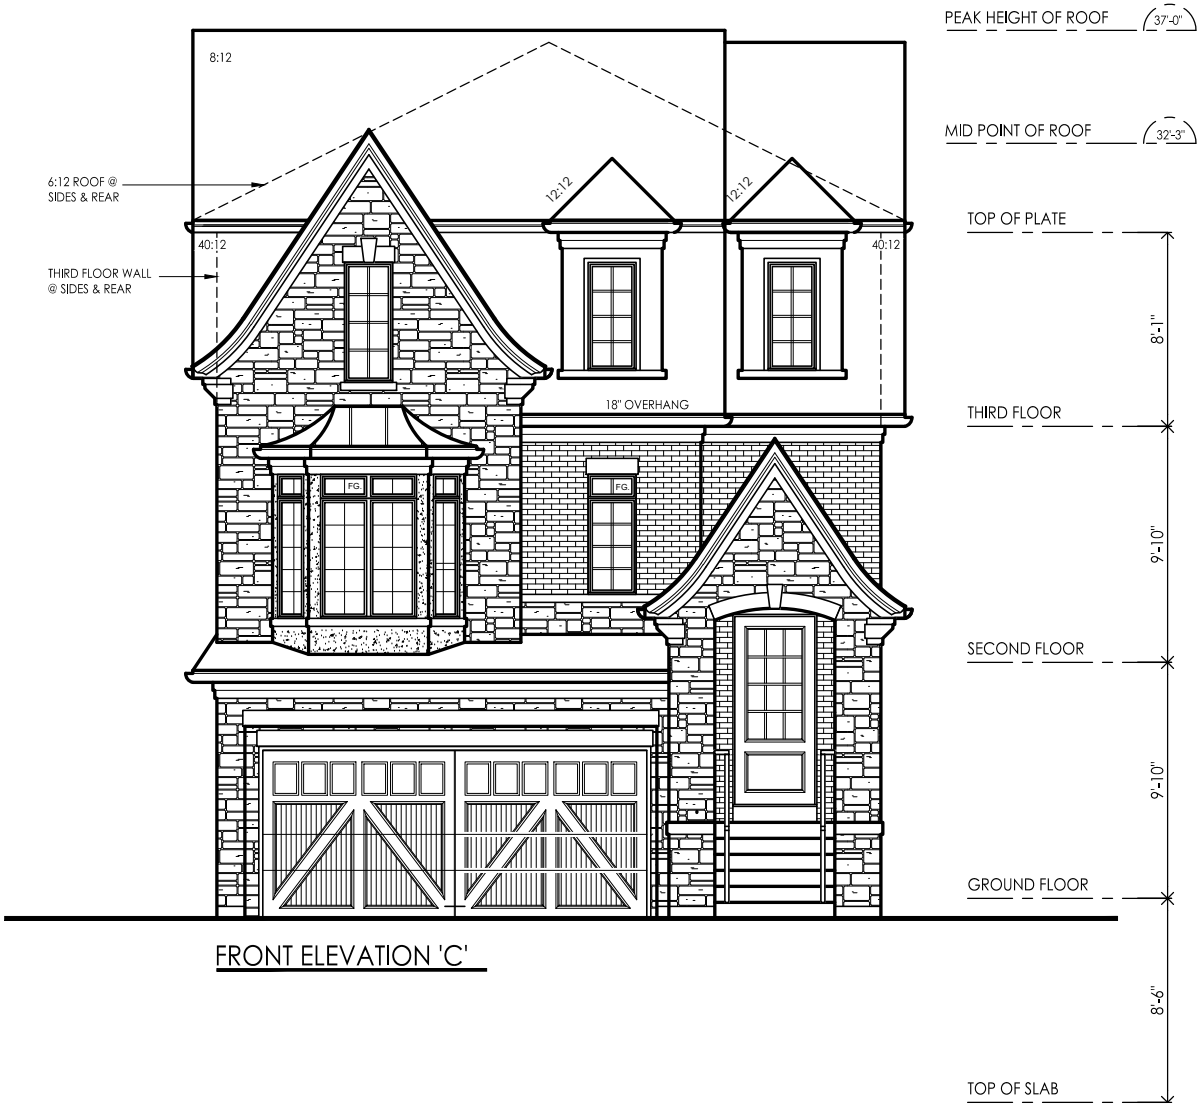

client

ELM
Developments

project

1583 Cormack
Crescent

model

32-01

project #

18048

scale

1/8" = 1'0"

page

A303

revisions initials date

1	ISSUED FOR SPA	MJS	10-MAY-19

File: C:\RN_Standards\Temp\AcPlot\1037\1836-32-01-Hi-Long Plotter May 10, 2019 8:10:01