



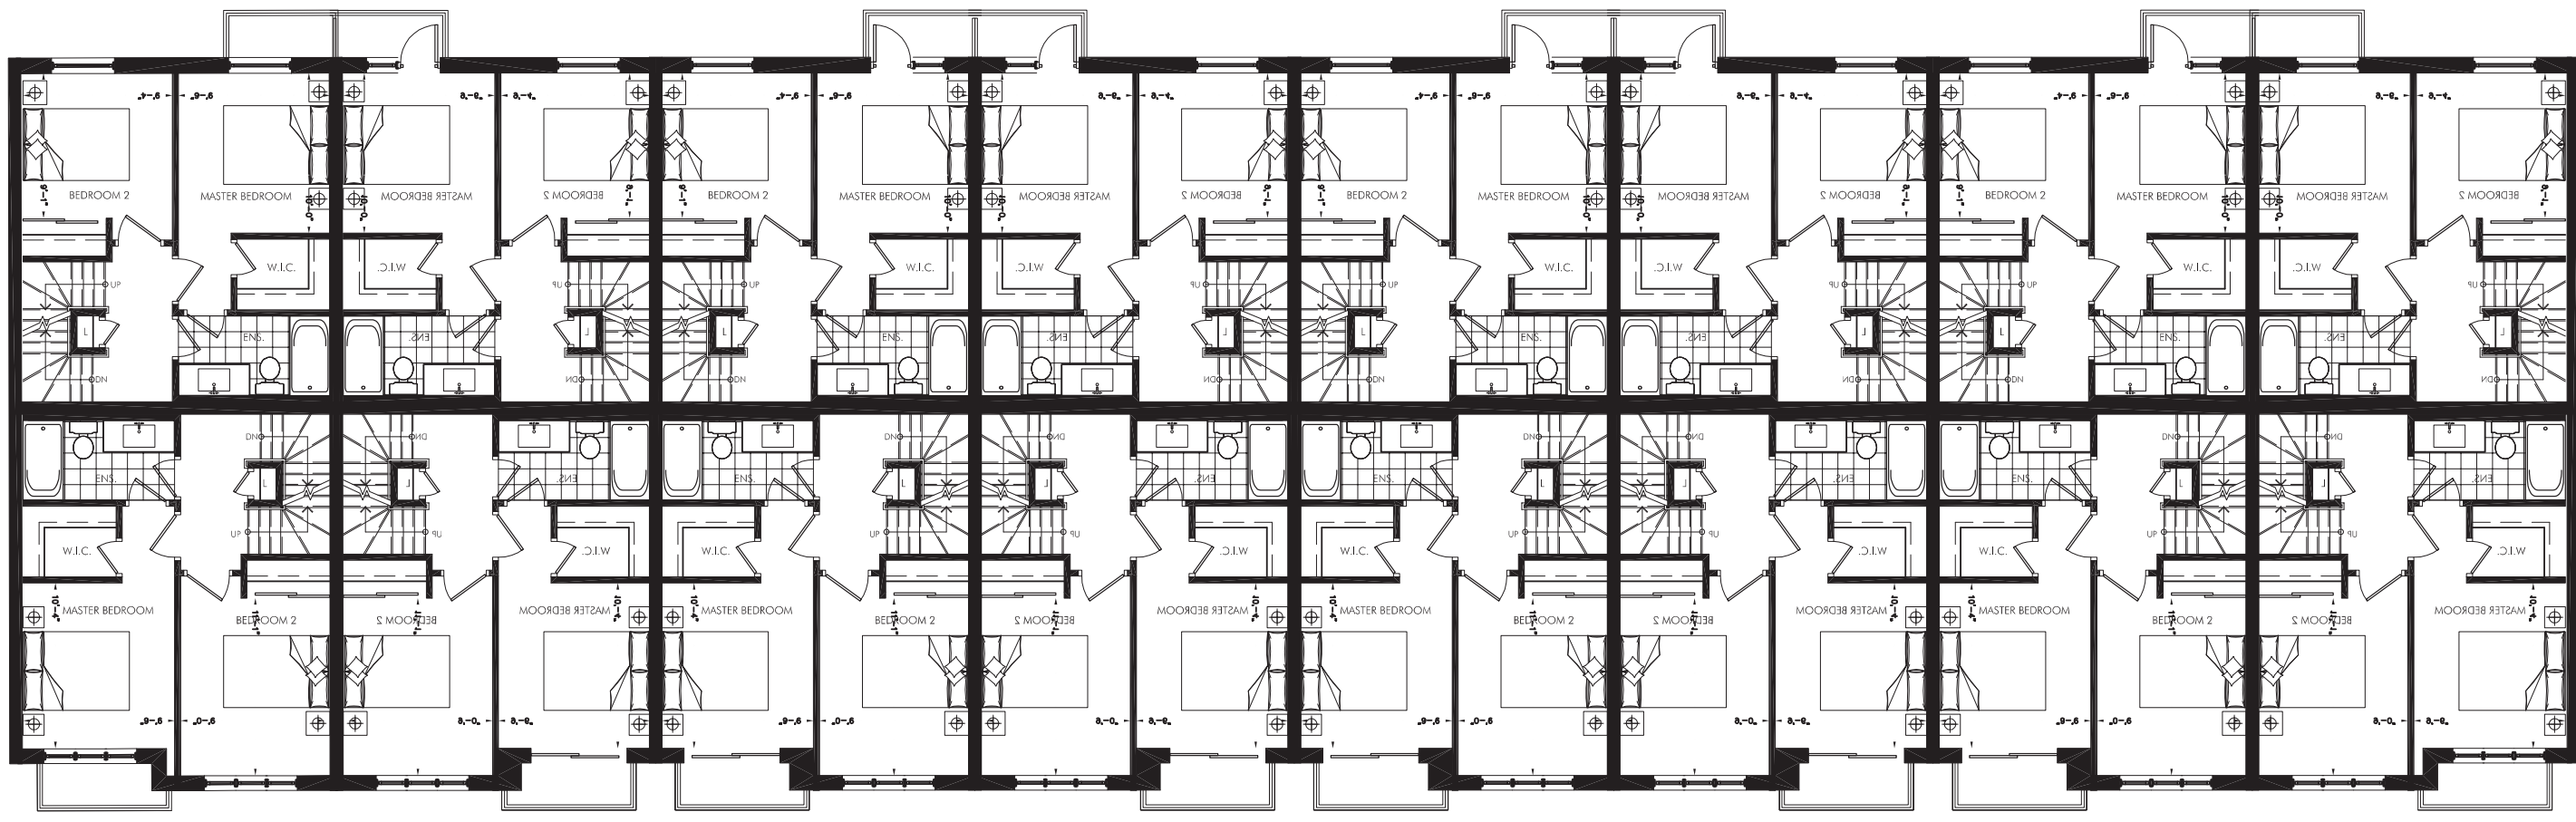

Building A Third Level Floor Plan 8
1:125 RZ-03




Building B Third Level Floor Plan 4
1:125 RZ-03

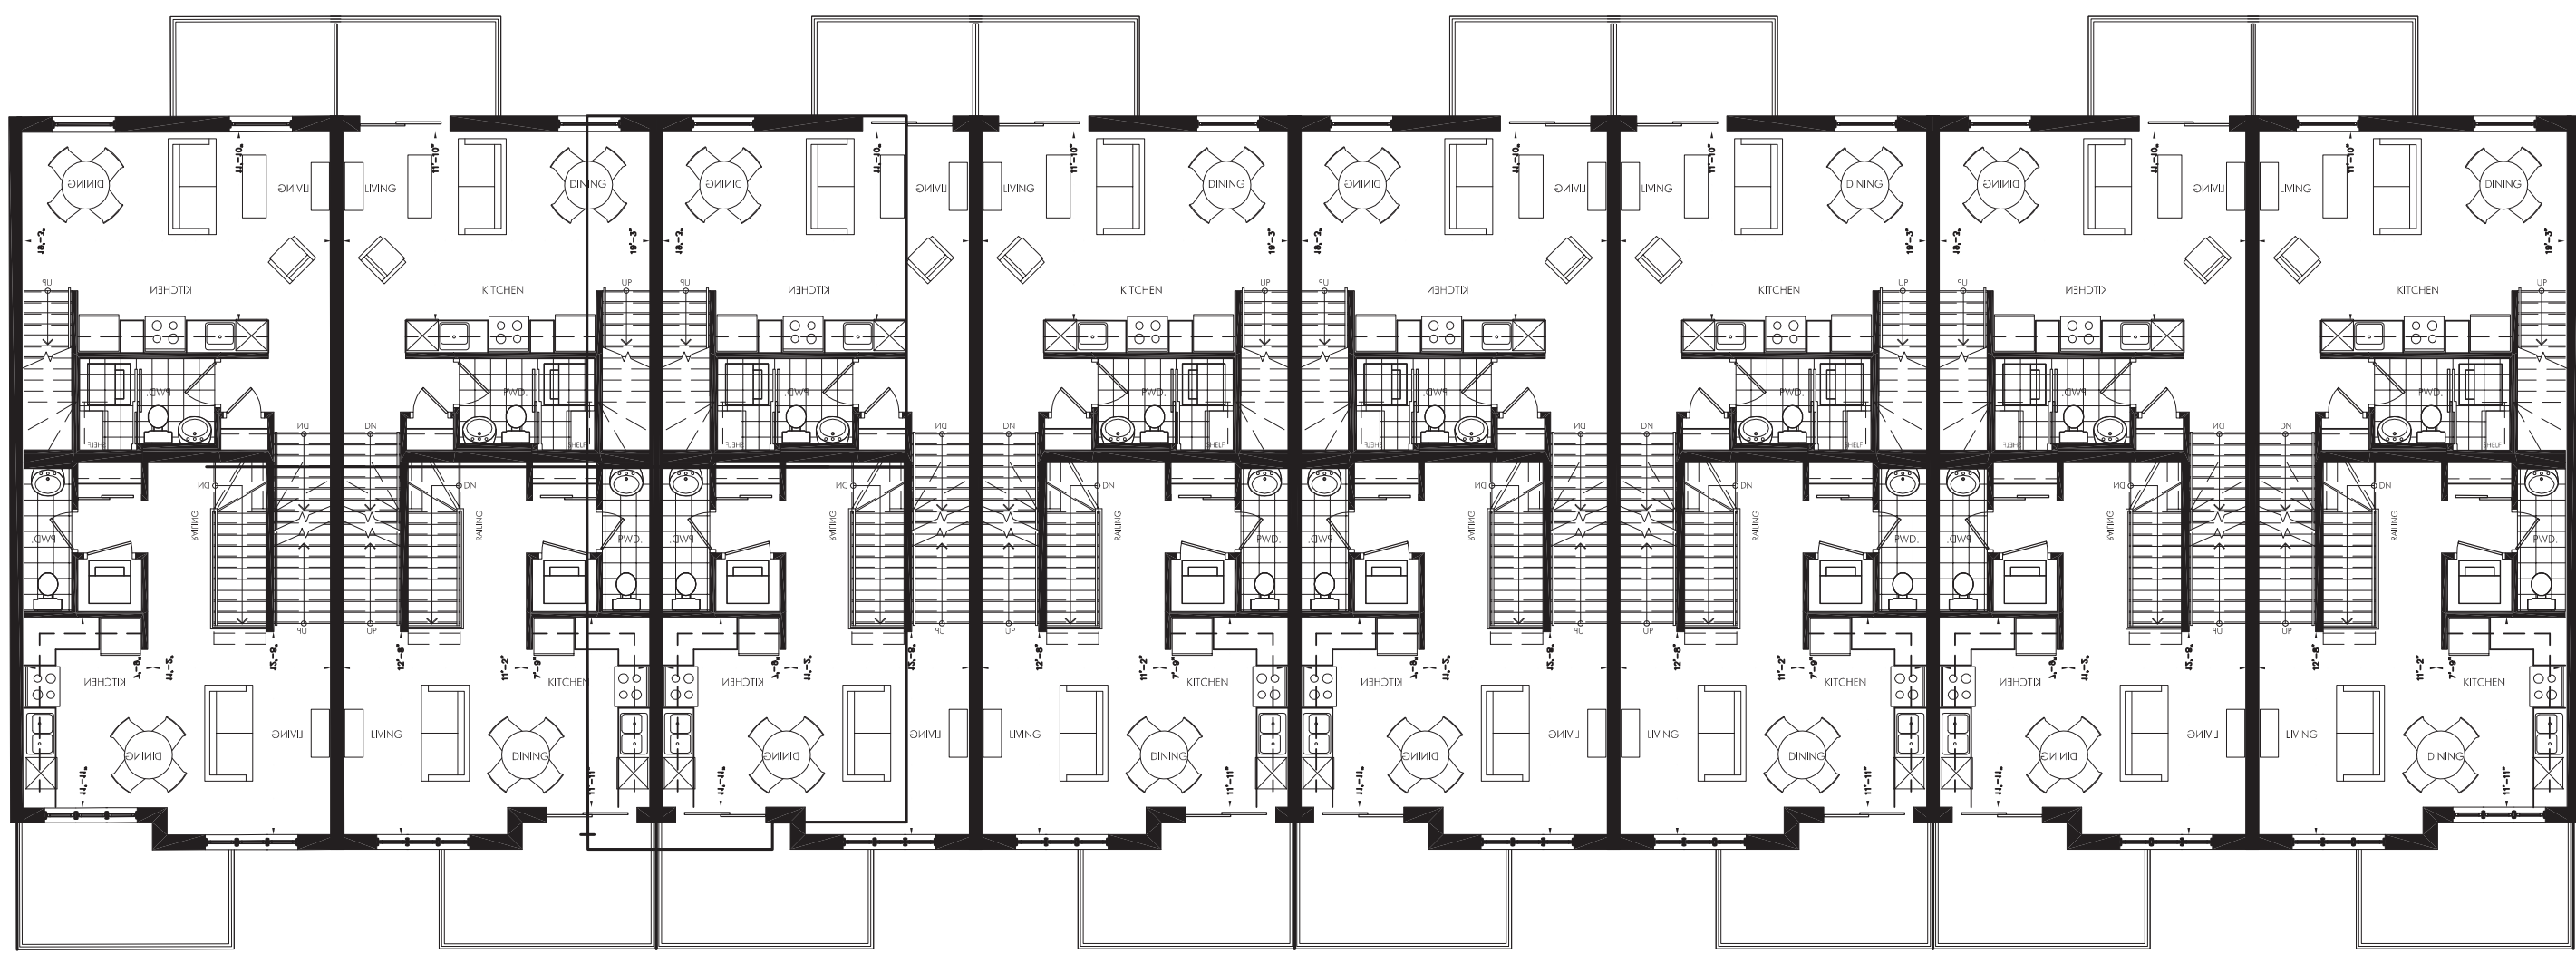


Building A Second Floor Plan 7
1:125 RZ-03




Building B Second Floor Plan 3
1:125 RZ-03

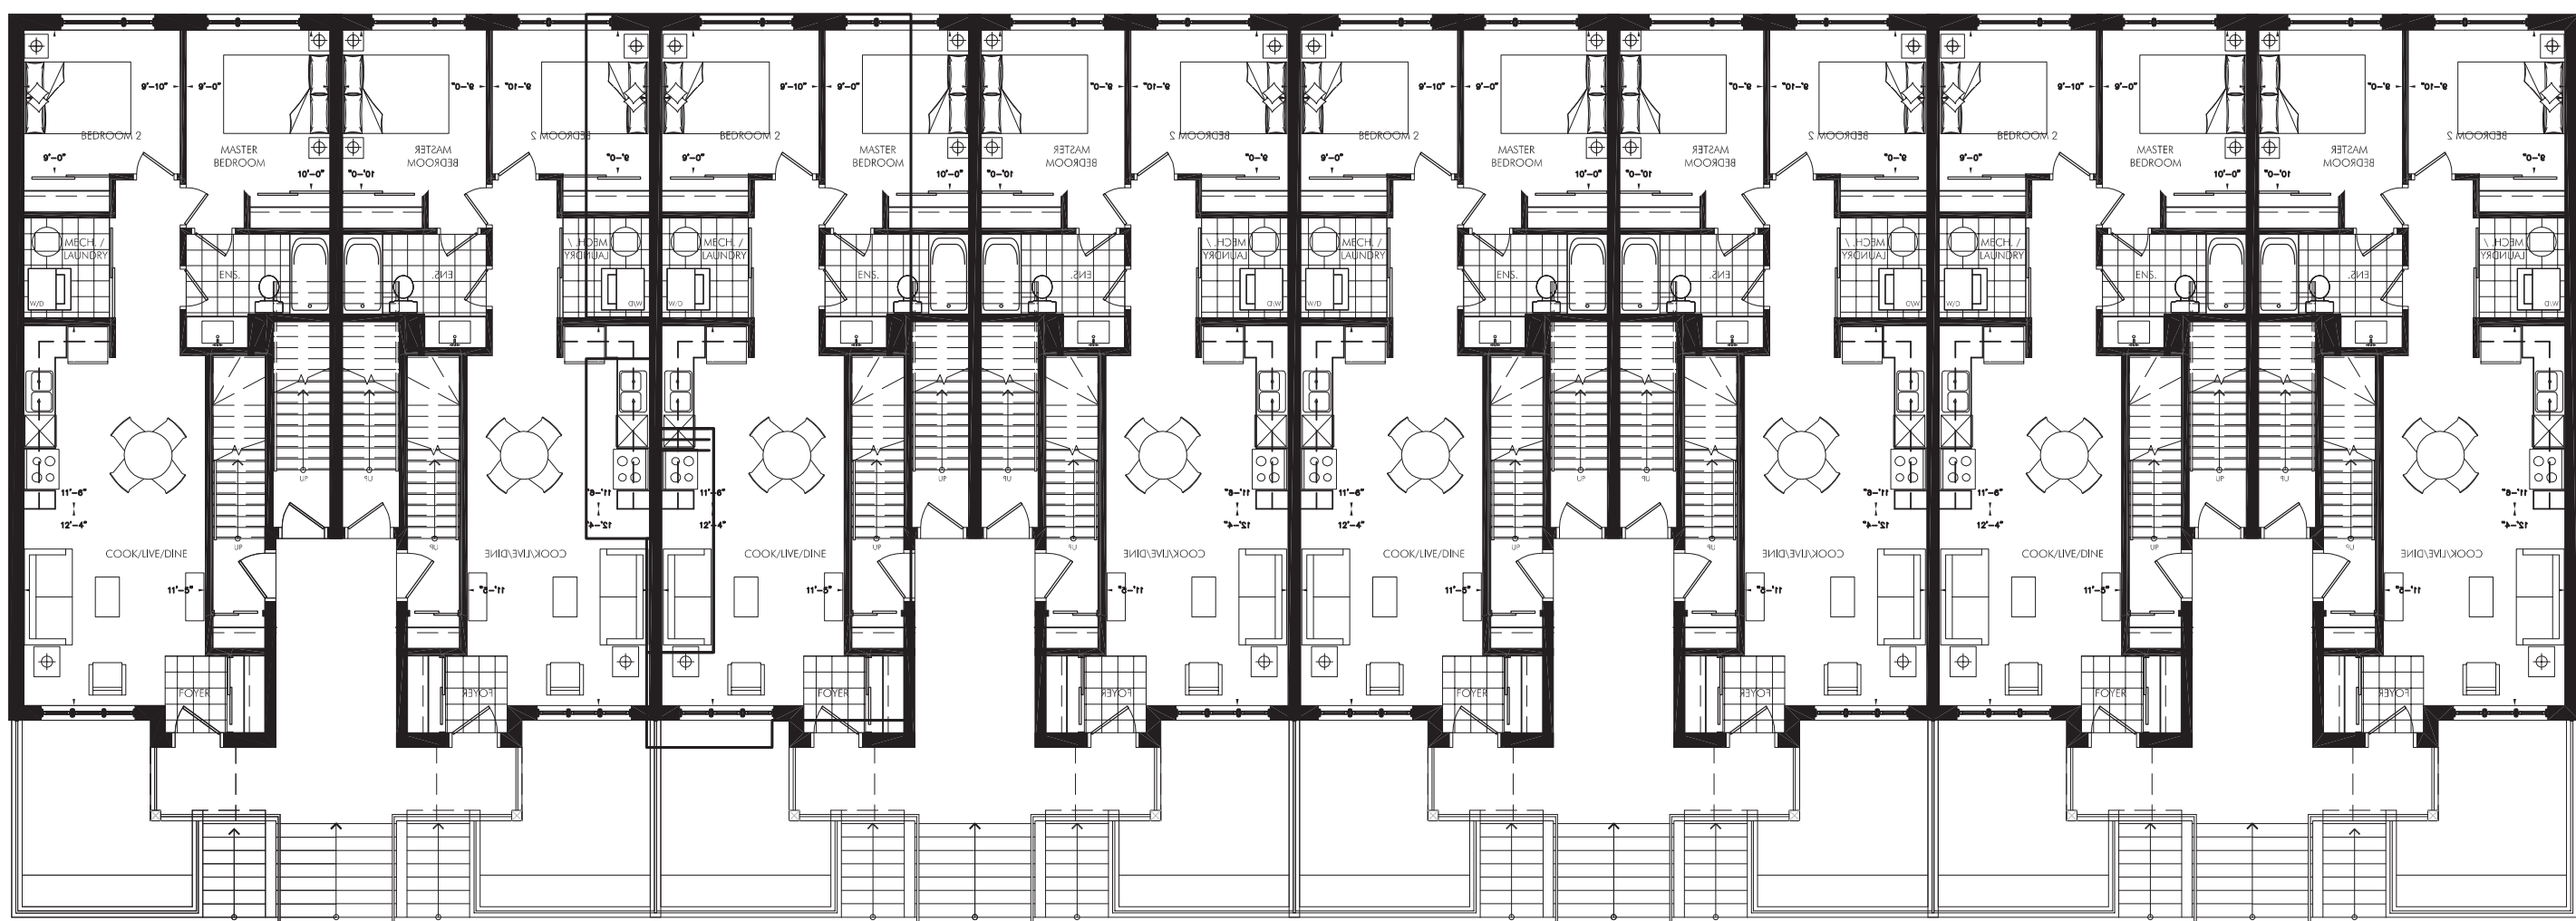


Building A Ground Floor Plan 6
1:125 RZ-03

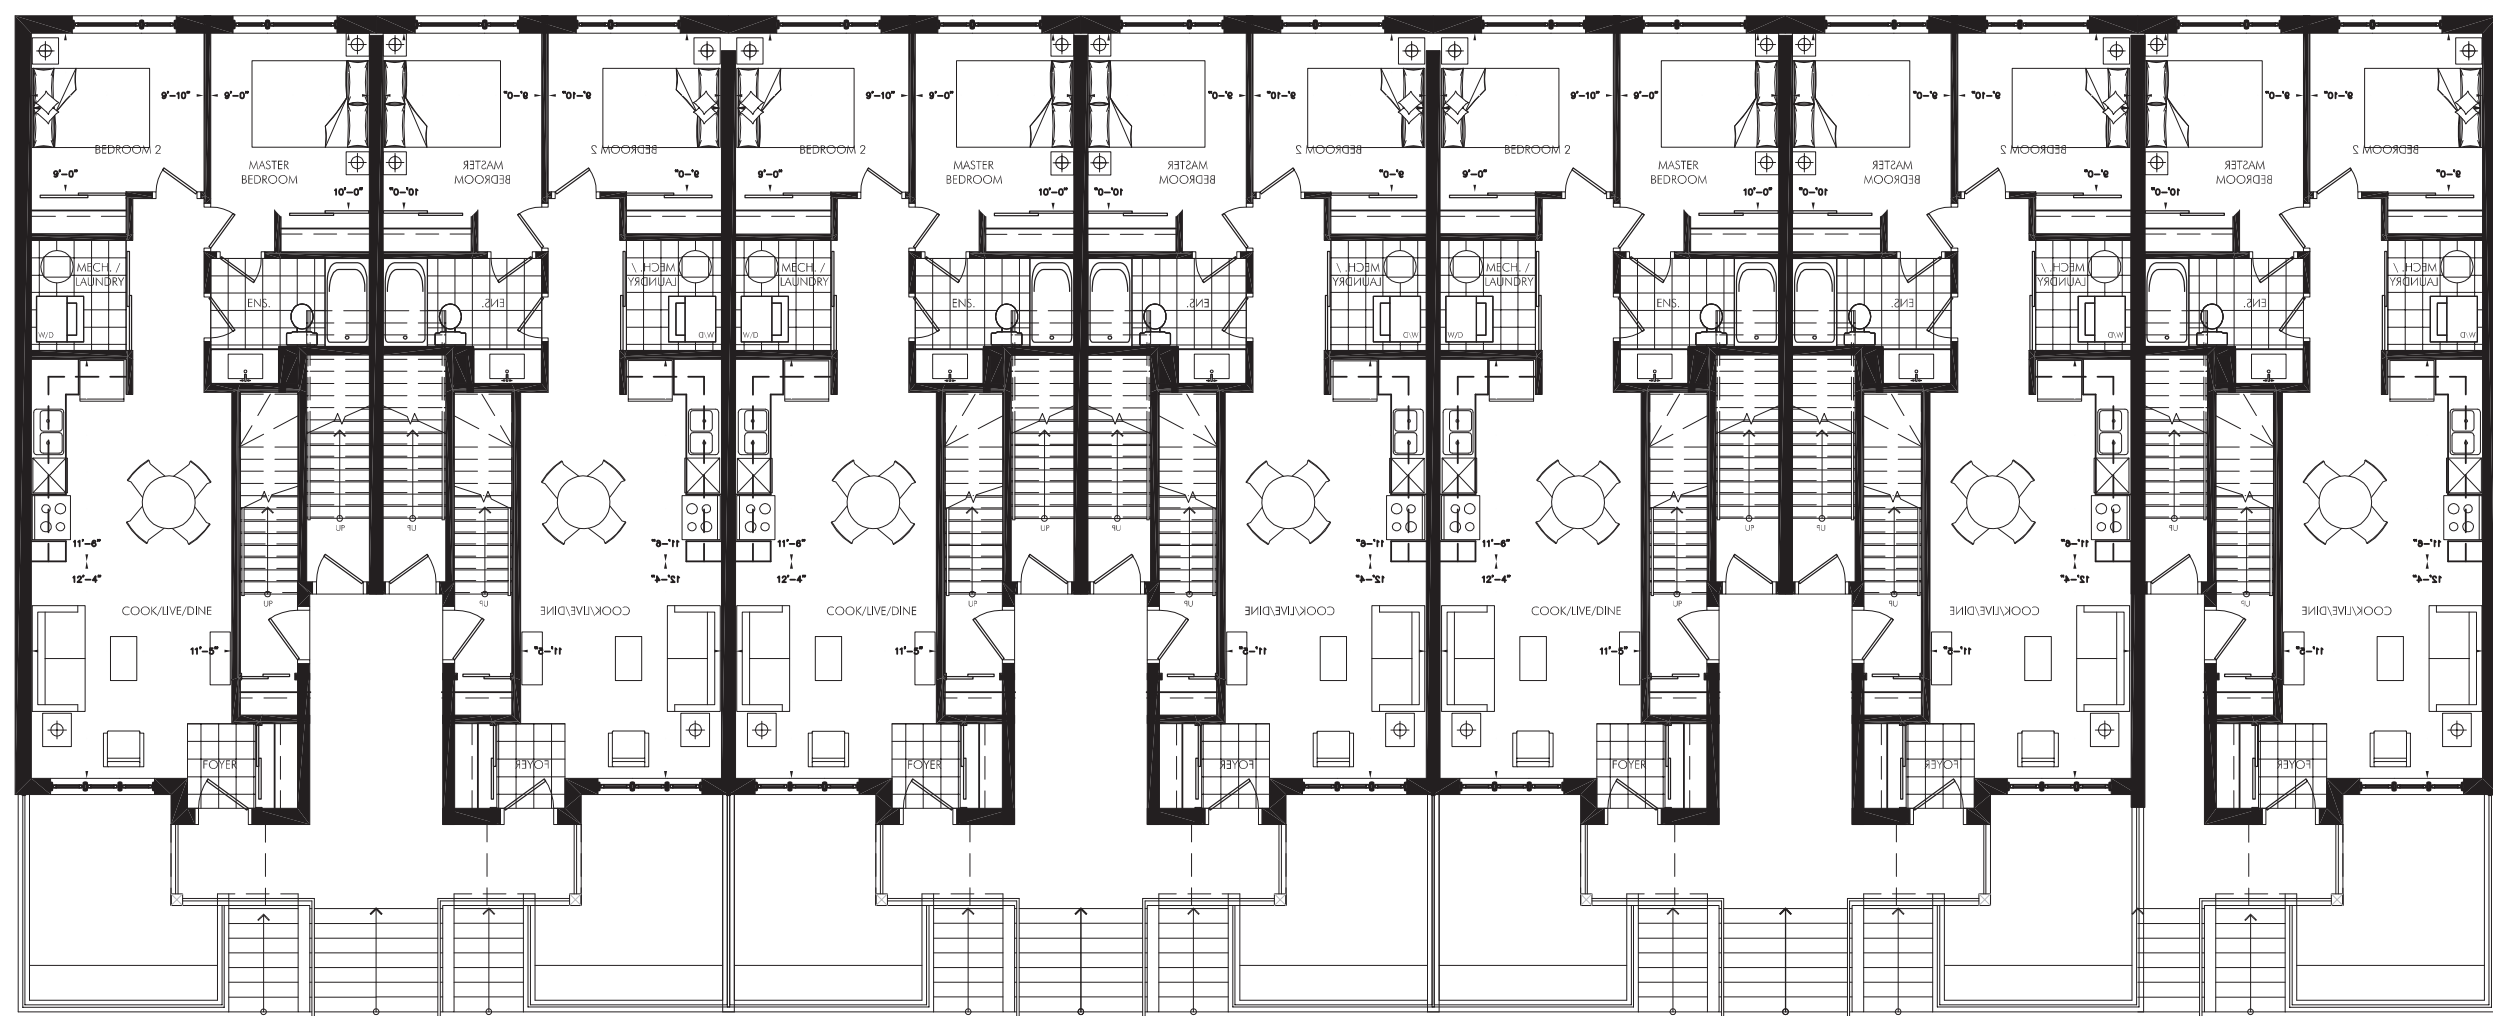

Building B Ground Floor Plan 2
1:125 RZ-03

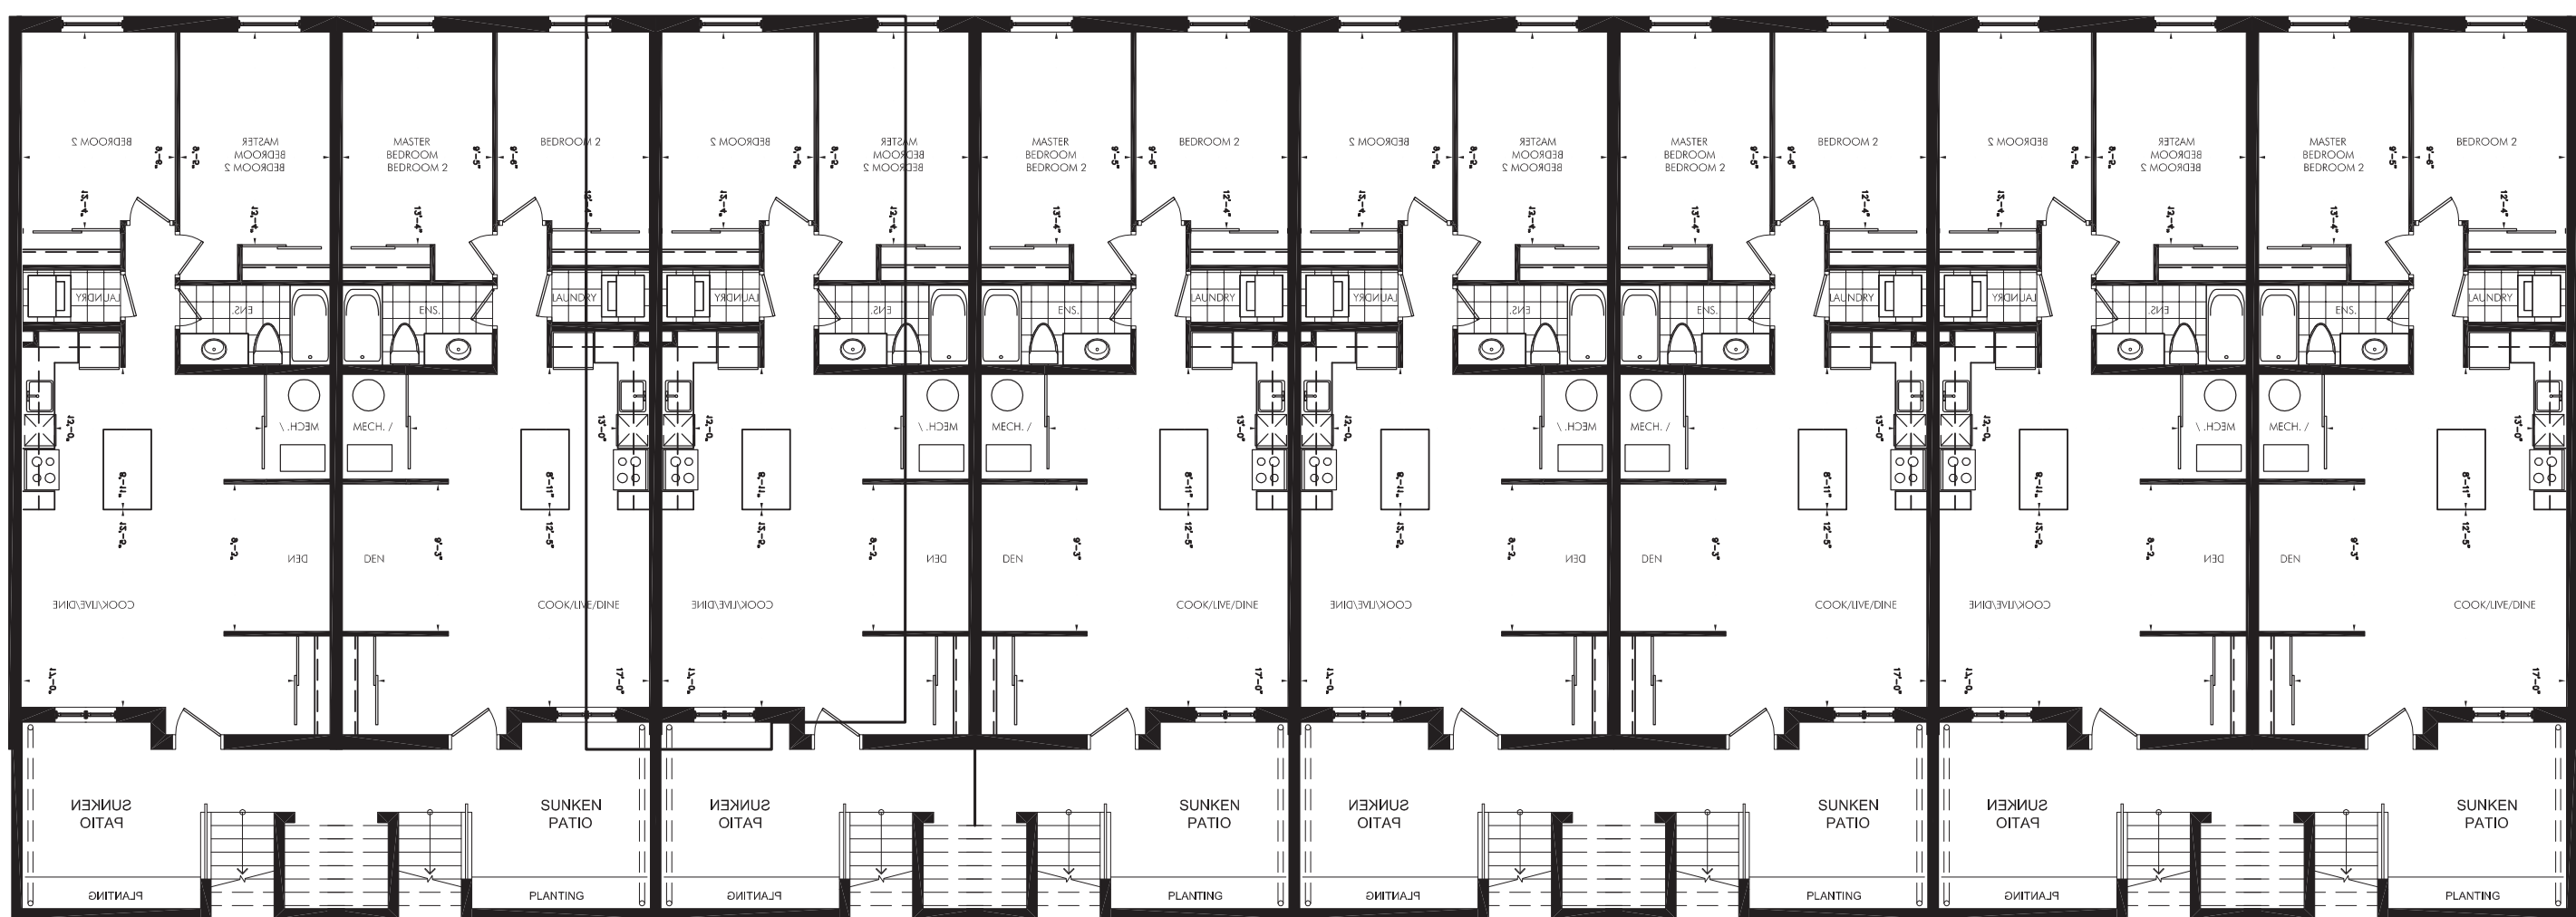

Building A Lower Level Floor Plan 5
1:125 RZ-03

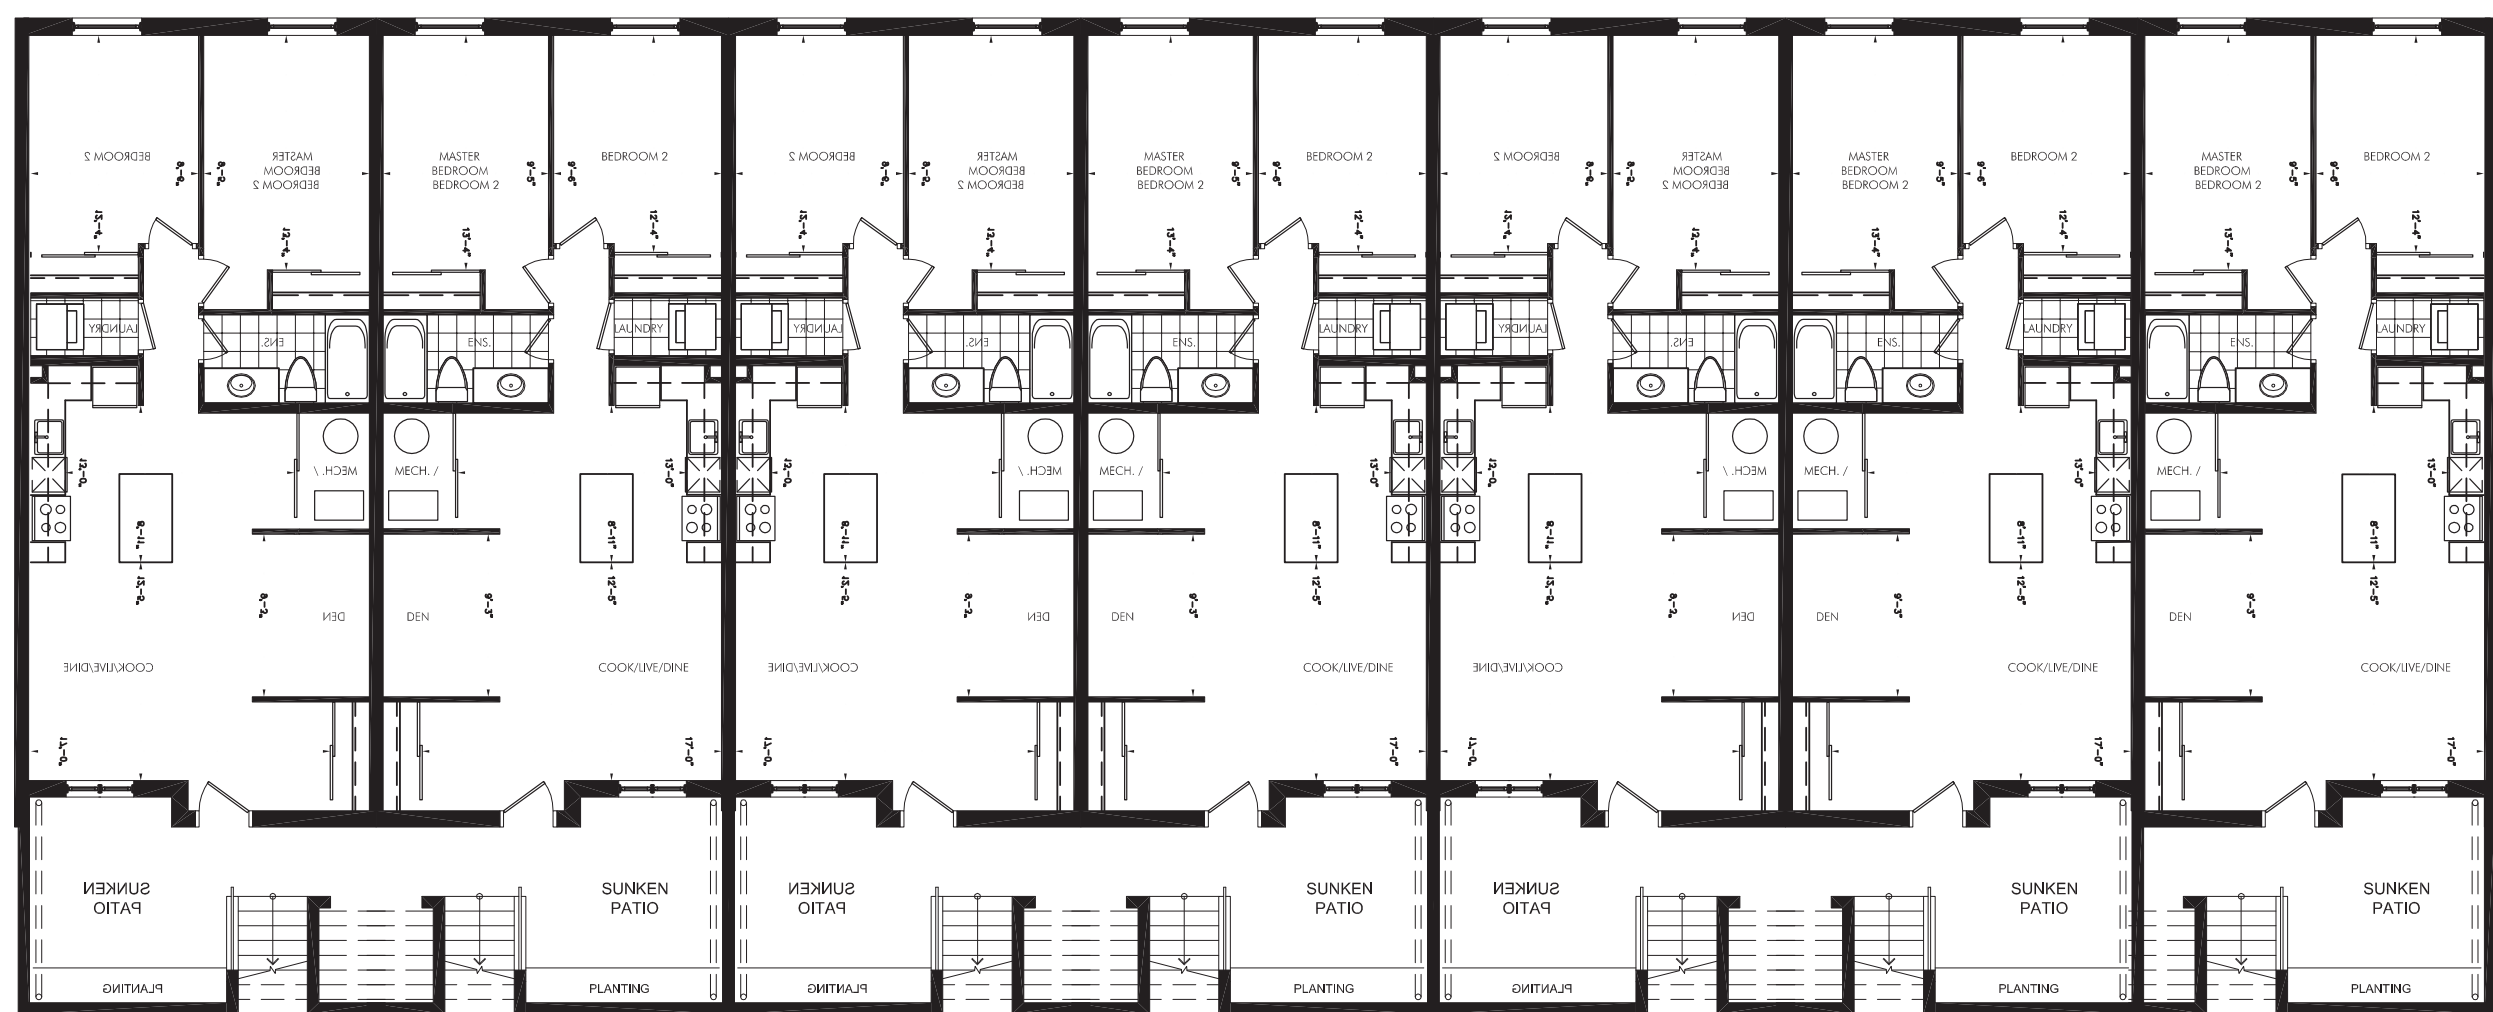

Building B Lower Level Floor Plan 1
1:125 RZ-03

Contractor Must Check And Verify All Dimensions On The Job.


Do Not Scale The Drawings.

All Drawings, Specifications And Related Documents Are The Copyright Of The Architect And Must Be Returned Upon Request.

Reproduction Of Drawings, Specifications And Related Documents In Part Or Whole Is Forbidden Without The Architects Written Permission.

This Drawing Is Not To Be Used For Construction Until Signed By The Architect.

Date:

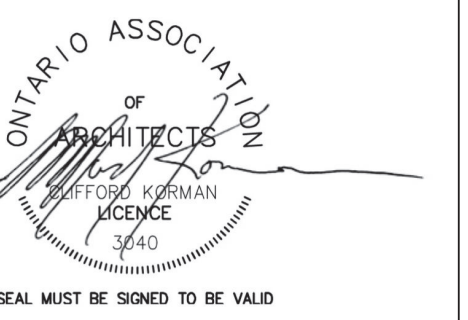

KIRKOR ARCHITECTS + PLANNERS

20 De Boers Drive, Toronto, Suite #400
Ontario, M3J 0H1
T(416) 665-6060, F(416) 665-1234, www.kirkorarchitects.com

No. Revision Date