
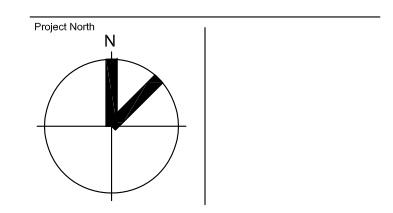


**1444  
1458**

1444-1458 CAWTHRA ROAD  
MISSISSAUGA, ON

© Copyright KFA Architects and Planners Inc., all rights reserved. No part of this document whether printed form or supplied as digital data may be reproduced, stored in a retrieval system or transmitted in any form or by any means, mechanical photocopying, recording or otherwise without the prior written permission of KFA Architects and Planners Inc. All dimensions to be checked on site by the contractor. Drawings are not to be scaled, and any discrepancies are to be reported to the Architect before proceeding with the work.

01 Issued for OP-RZ 2018.05.24  
02 Reissued for OP-RZ 2019.04.18

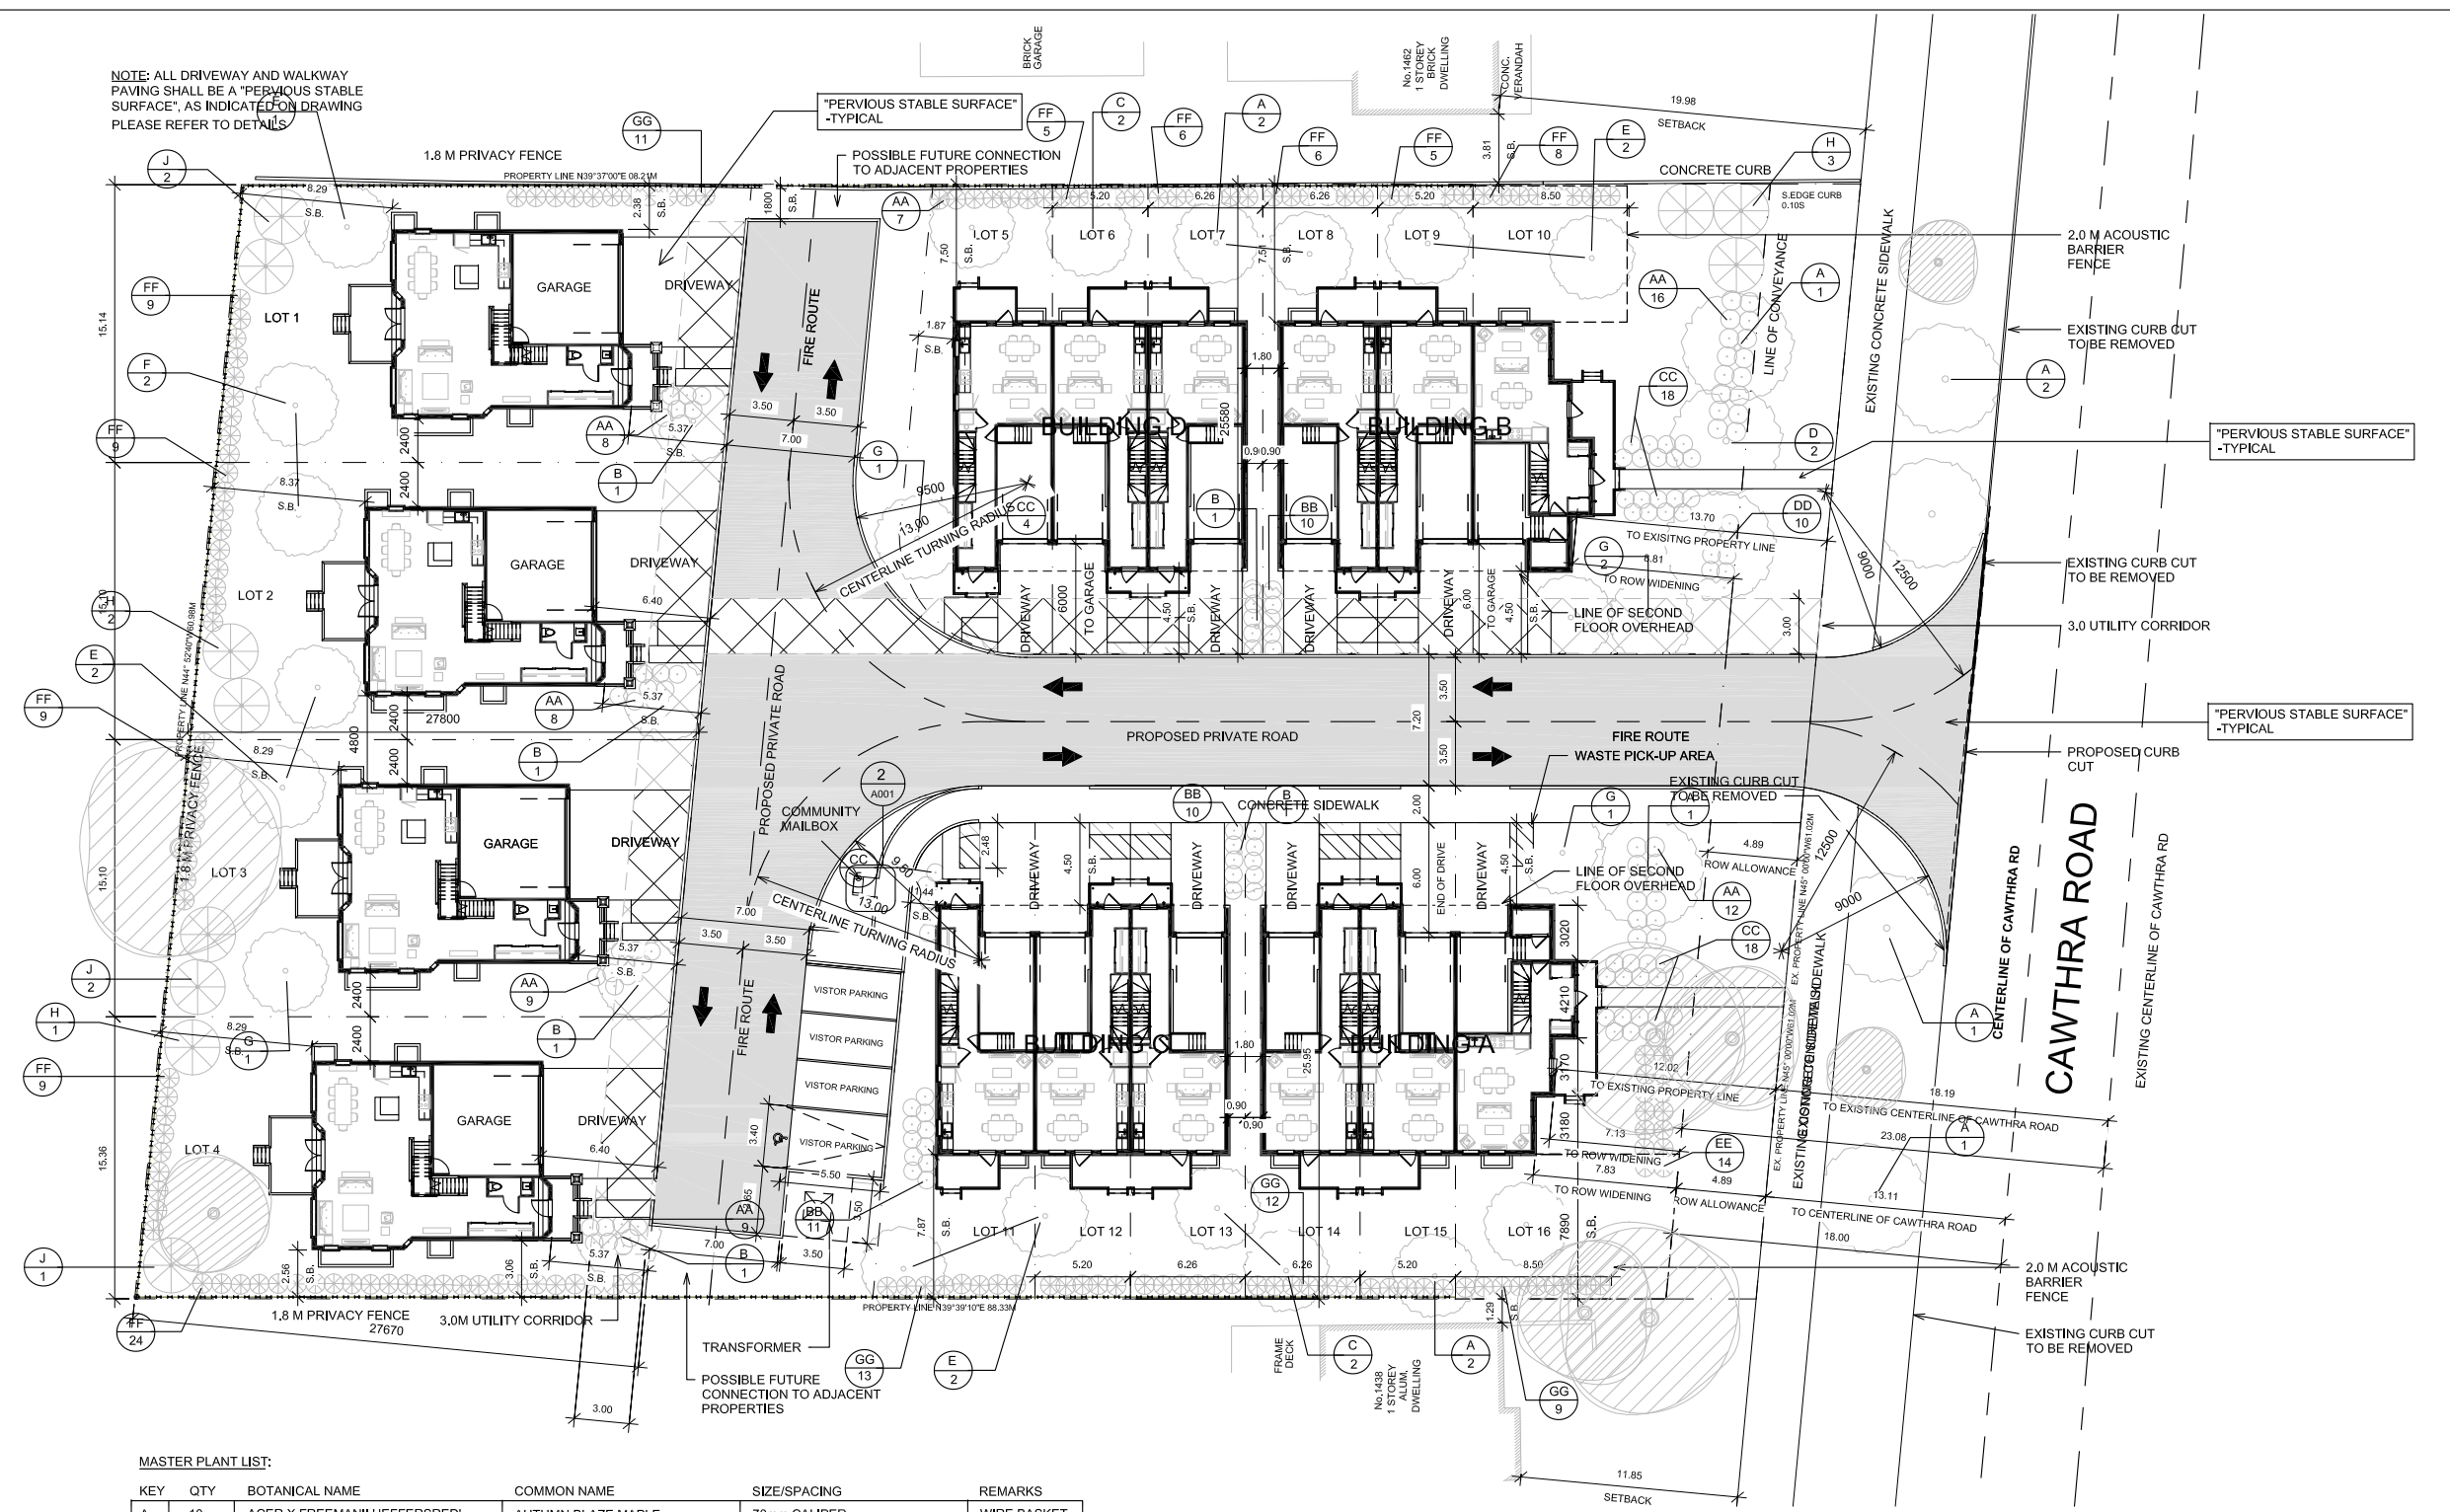

John A. Russo, OALA, CSLA  
Landscape Architect  
5 Welckrick Road West, Suite 108  
Richmond Hill, Ontario L4C 8S9  
416-809-2641

Project No: 16071  
Scale: As Indicated  
Date: 2019/04/18  
Drawn by: R.V.W.  
Drawing Title

Landscape Plan  
Drawing Number

LP-01

MASTER PLANT LIST:

KEY	QTY	BOTANICAL NAME	COMMON NAME	SIZE/SPACING	REMARKS
A	10	ACER X FREEMANNI 'JEFFERSRED'	AUTUMN BLAZE MAPLE	70mm CALIPER	WIRE BASKET
B	7	AESCULUS GLABRA	OHIO BUCKEYE	65mm CALIPER	WIRE BASKET
C	4	CLADASTRIS LUTEA	YELLOWWOOD	70mm CALIPER	WIRE BASKET
D	2	GYMNOCLADUS DIOICUS	KENTUCKY COFFEE TREE	70mm CALIPER	WIRE BASKET
E	7	OSTRYA VIRGINIANA	IRONWOOD	70mm CALIPER	WIRE BASKET
F	2	POPULUS TREMULOIDES	TREMBLING ASPEN	70mm CALIPER	WIRE BASKET
G	5	PYRUS CALLERYANA 'REDSPIRE'	REDSPIRE ORNAMENTAL PEAR	65mm CALIPER	WIRE BASKET
H	6	PICEA GLAUCA	WHITE SPRUCE	210cm HEIGHT	WIRE BASKET
J	5	PINUS STROBUS	WHITE PINE	210cm HEIGHT	WIRE BASKET
AA	60	CORNUS SERICEA	RED OSIER DOGWOOD	80cm HT, PLT AT 100cm O.C.	CONTAINER
BB	31	DIERVILLA LONICERA	DWARF BUSH HONEYSUCKLE	60cm HT, PLT AT 90cm O.C.	CONTAINER
CC	45	EUONYMUS ALATA 'COMPACTUM'	DWARF BURNING BUSH	60cm HT, PLT AT 90cm O.C.	CONTAINER
DD	10	RIBES AUREUM	FLOWERING CURRANT	80cm HT, PLT AT 100cm O.C.	CONTAINER
EE	14	JUNIPERUS CHINENSIS 'RAMLOSA'	RAMLOSA JUNIPER	60cm SPRD., PLT AT 90cm O.C.	CONTAINER
FF	90	TAXUS MEDIA 'HICKSII'	HICK'S YEW	180cm HEIGHT	CONTAINER
GG	45	THUJA OCCIDENTALIS	WHITE CEDAR	180cm HEIGHT	CONTAINER

