

**Q4 ARCHITECTS INC.**  
 2171 Avenue Road  
 Suite 302, Toronto ON,  
 M5M 4B4  
 T. 416.322.6334  
 F. 416.322.7294  
 E. info@q4architects.com

Q4 Architects Inc. retains the copyright in all drawings, plans, sketches, and all digital information. They may not be copied or used for any other projects or purposes or distributed without the written consent of Q4 Architects Inc.


## Mid-Rise Building Block 60 - Parkade Level

FEASIBILITY STUDY

Proj. No. 16050  
 Scale 1:500

Date 2019.06.13  
 Client Mattamy

**SK-01A**

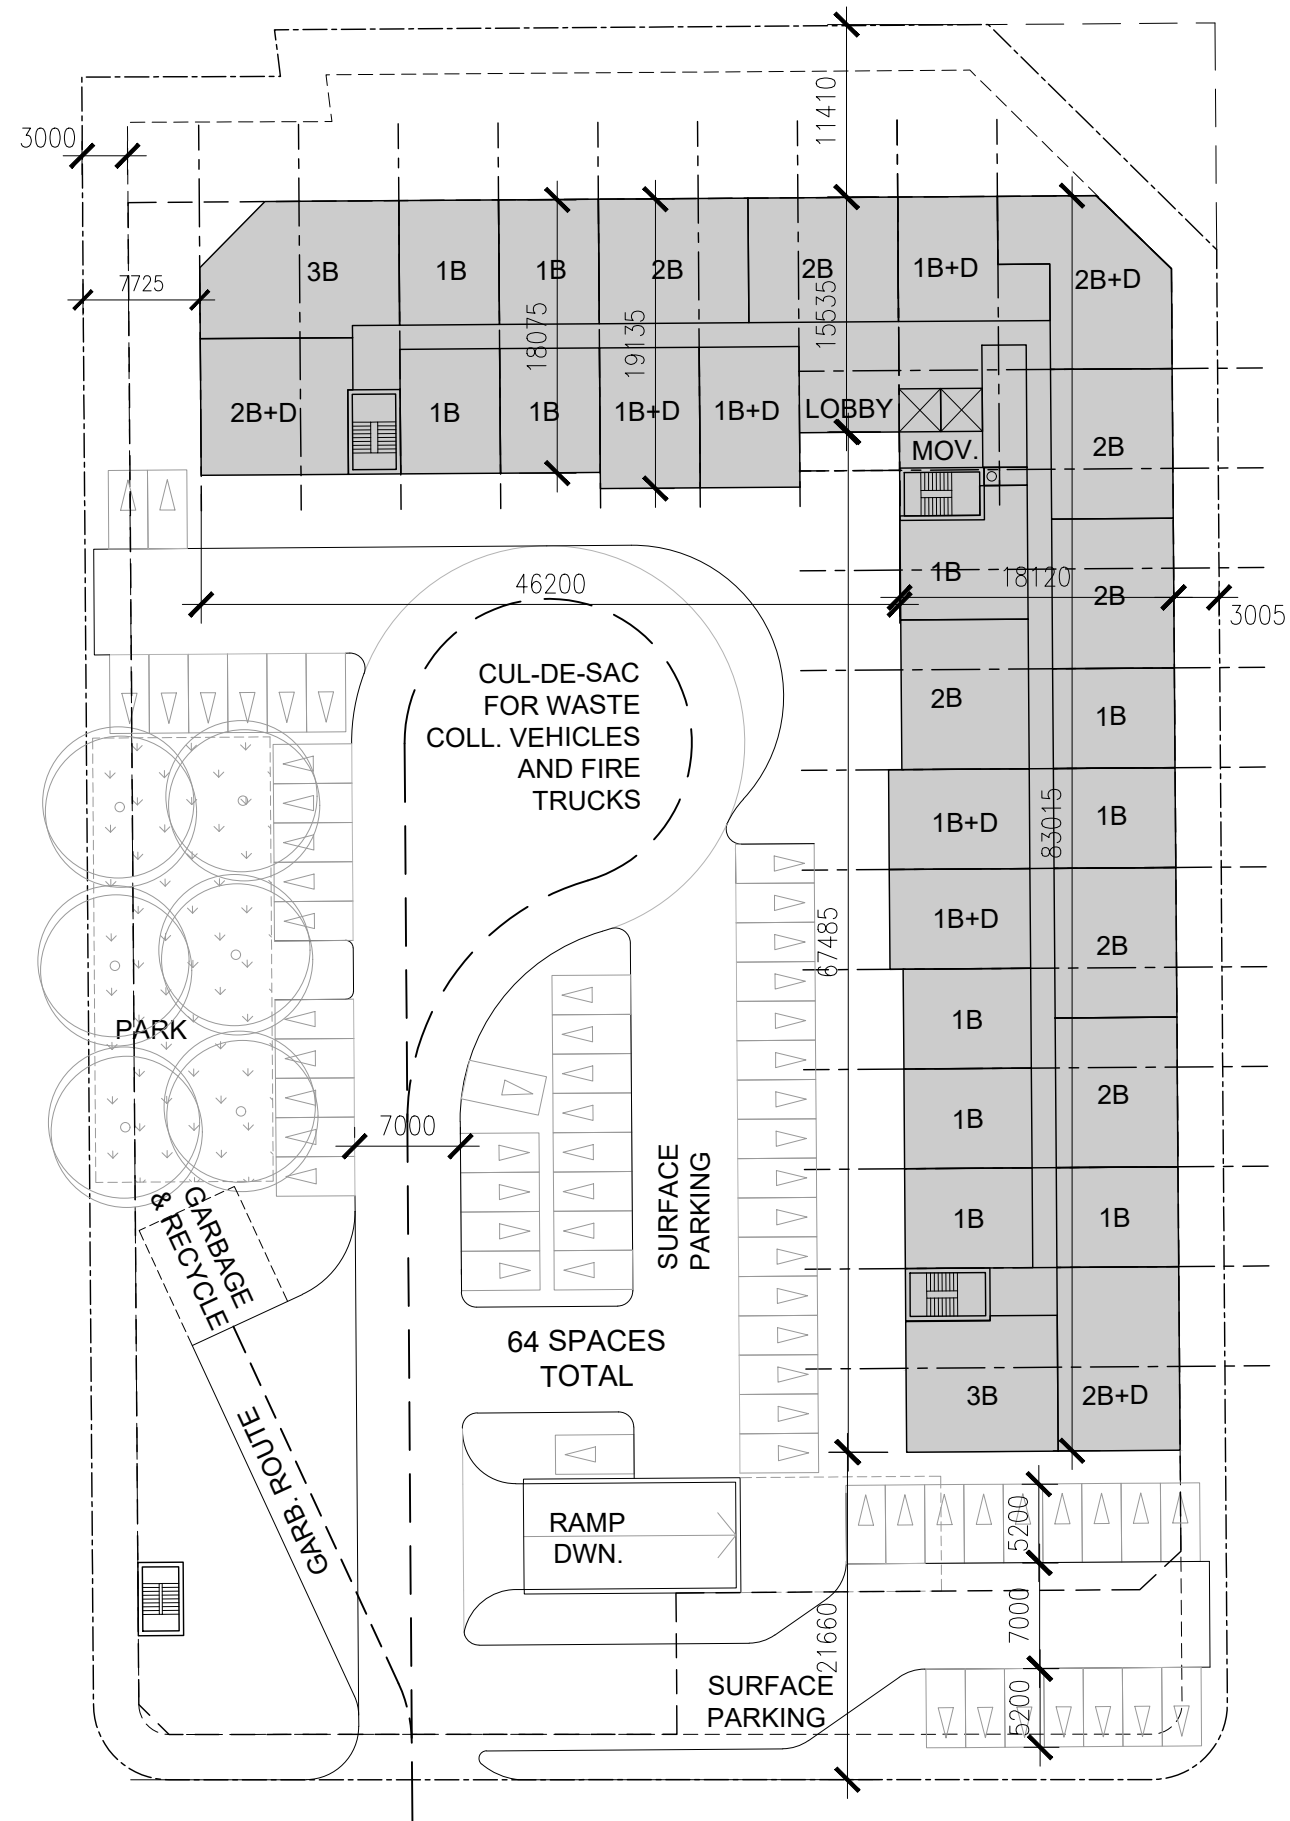

**SUITE STATS**

(2019-05-17)

FLOORS	1B	1B+D	2B	2B+D	3B	TOTAL
1	10	6	7	3	2	<b>28</b>
2	8	6	9	3	2	<b>28</b>
3 TO 6	32	24	36	12	8	<b>112</b>
<b>TOTAL</b>	<b>50</b>	<b>36</b>	<b>52</b>	<b>18</b>	<b>12</b>	<b>168</b>
%	30%	21%	31%	11%	7%	100%

NUMBER OF STOREYS **6**


**PARKING STATS**

**PARKING REQUIRED**

UNIT TYPE	RATE	# OF UNITS	PARKING REQUIRED
STUDIO	1	0	0
1B	1.25	86	108
2B	1.4	70	98
3B	1.75	12	21
<b>RESIDENTS</b>			<b>227</b>
VISITORS	0.2	168	34
<b>TOTAL</b>			<b>261</b>

**PROVIDED**

AT GRADE	64
U/G	197
<b>TOTAL</b>	<b>261</b>

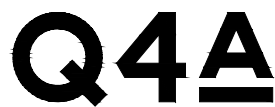

**Q4 ARCHITECTS INC.**  
 2171 Avenue Road  
 Suite 302, Toronto ON.  
 M5M 4B4  
 T. 416.322.6334  
 F. 416.322.7294  
 E. info@q4architects.com

**Mid-Rise Building Block 60 - Grade Level**

**FEASIBILITY STUDY**

Proj. No. 16050  
 Scale 1:500

Date 2019.06.13  
 Client Mattamy

**SK-01B**

Q4 Architects Inc. retains the copyright in all drawings, plans, sketches, and all digital information. They may not be copied or used for any other projects or purposes or distributed without the written consent of Q4 Architects Inc.