


FRONT VIEW  
HERITAGE WHITE PICKET FENCE

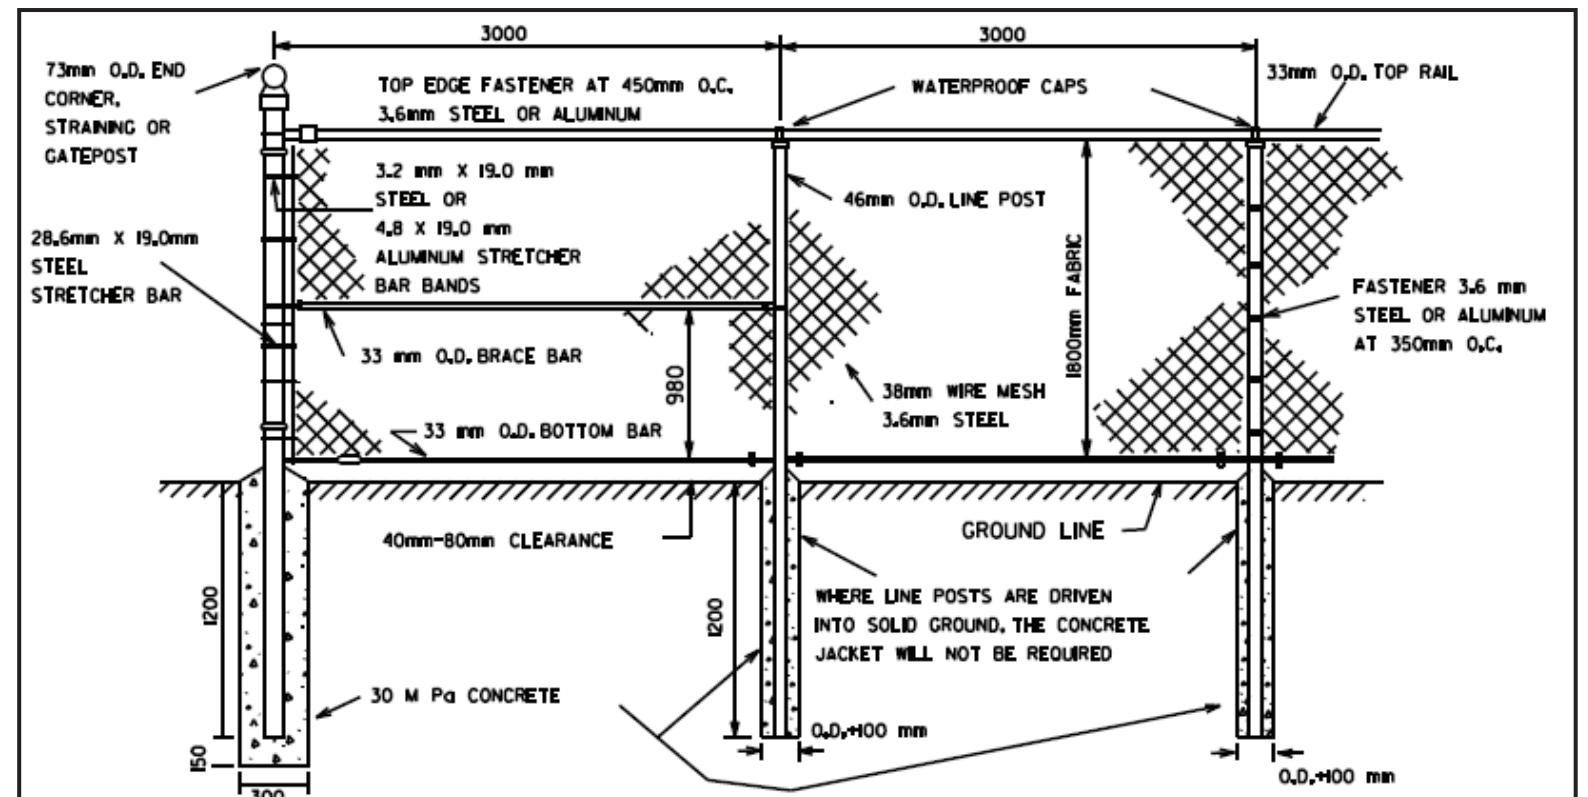

1800 CHAIN LINK FENCE

NOTES:

1. ALL FABRIC SHALL BE 3.6 mm KNUCKLED AT TOP AND BOTTOM AND OF THE FOLLOWING MATERIALS:  
STEEL WIRE, ELECTRIC GALVANIZED BEFORE WEAVING, AND BLACK VYNAL COATED
2. ALL POSTS AND RAILS SHALL BE GALVANIZED STEEL PIPE "STANDARD WEIGHT", CONFORMING TO CURRENT SPECIFICATIONS FOR BLACK AND HOT DIPPED ZINC COATED (GALVANIZED) WELDED AND SEAMLESS PIPE FOR ORDINARY USES, ASTM. DESIGNATION A120
3. ALL REQUIRED FITTINGS AND HARDWARE SHALL BE OF A SUITABLE ALUMINUM ALLOY OR OF A STEEL DUCTILE IRON, ASTM SPECIFICATION (A 152 )
4. MINIMUM REQUIREMENTS FOR ZINC COATING
 

FABRIC AND WIRE	0,5 kg/m <sup>2</sup>
POSTS AND RAILS	0,5 kg/m <sup>2</sup>
FRAMES AND BRACES	0,5kg/m <sup>2</sup>
CAST FITTINGS	0,6 kg/m <sup>2</sup>
OTHER FITTINGS	0,6 kg/m <sup>2</sup>

METRIC

ALL DIMENSIONS IN MILLIMETRES

**MISSISSAUGA**  
Leading today for tomorrow

---

**STANDARD**  
**CHAIN LINK FENCE**

EFF. DATE	2002-01-01	SCALE	N.T.S.
REV.	3	2006-01-01	STANDARD No. 2850.010

CITY OF MISSISSAUGA  
1800mm CHAIN LINK FENCE DETAIL  
BLACK VINYL COATED  
STANDARD NO. 2850.010

**PRELIMINARY**

7060 OLD MILL LANE  
CONSERVATION AREA ACCESS  
TRAIL CONCEPT SKETCH

FENCE DETAIL  
SCALE  
1:10



DRAWN BY SC  
DATE 2019-07-12  
DRAWING SHEET 3 OF 3