
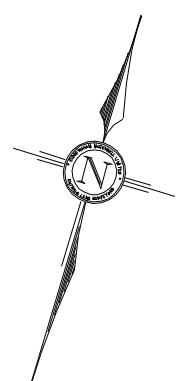


MEADOWVALE CONSERVATION AREA

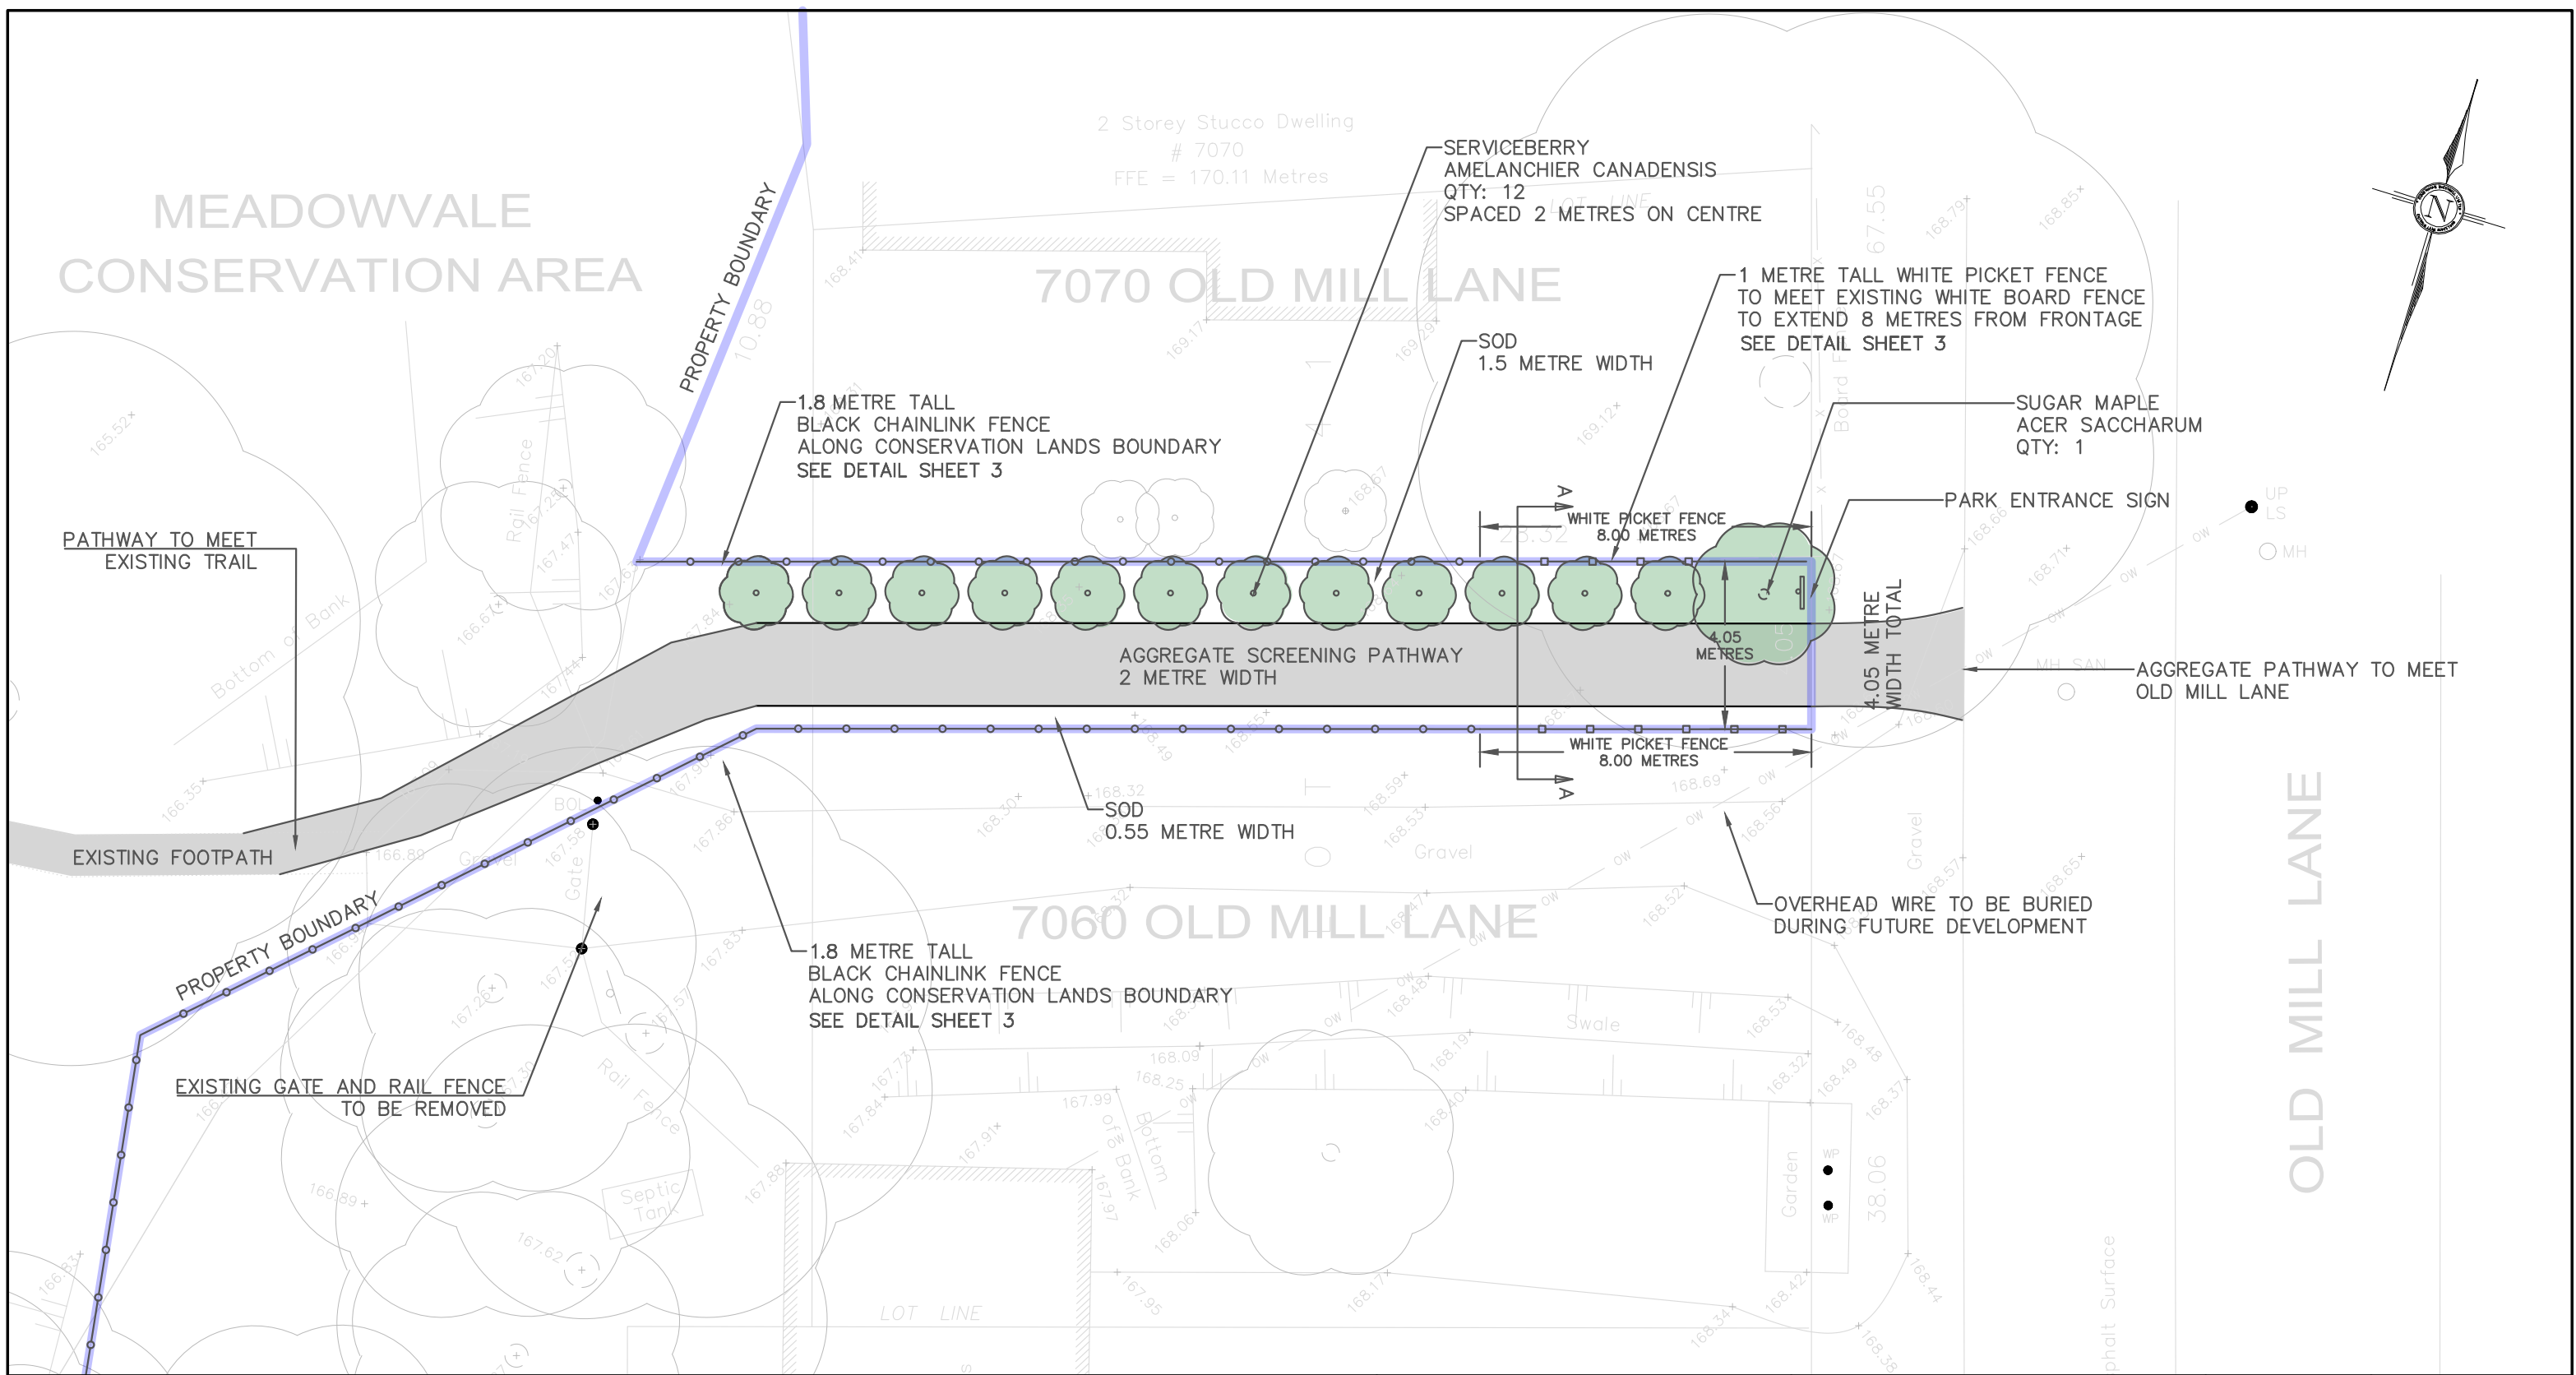

PRELIMINARY

7060 OLD MILL LANE
CONSERVATION AREA ACCESS
TRAIL CONCEPT SKETCH

LANDSCALE PLAN
SCALE
1:150



DRAWN BY SC
DATE 2019-07-12
DRAWING SHEET 1 OF 3