

LANDSCAPE PLAN
LANDSCAPE PLAN PREPARED BY TERRAPLAN
DATED 2018-08-31 DRAWING LS-100

H-RA5-43

FUTURE DEVELOPMENT- HIGH RISE RESIDENTIAL

H-RA5-42

FUTURE DEVELOPMENT- HIGH RISE RESIDENTIAL

H-RA5-44

FUTURE DEVELOPMENT- HIGH RISE RESIDENTIAL

RA2-55

FUTURE DEVELOPMENT

RM5-55

EXISTING DETACHED RESIDENTIAL

R2-14

ISSUED FOR

- | | | |
|---|------------|--------------------------------|
| 1 | 2018-08-31 | ISSUED FOR OPA / ZBL |
| 2 | 2019-01-18 | 131 EGLINTON AVE E LANDS ADDED |
| 3 | 2019-05-31 | OPA / ZBL UPDATES |



REFER TO GSAI PLANNING JUSTIFICATION REPORT,
FIGURE 16: **PROPOSED PROPOSED ZONING BY-LAW**



REFER TO GSAI PLANNING JUSTIFICATION REPORT
FIGURE 15; PROPOSED OFFICIAL PLAN AMENDMENT
SCHEDULE

METRIC

THIS DRAWING IS COPYRIGHTED AND MUST NOT BE USED,
REPRODUCED, OR REVISED WITHOUT WRITTEN PERMISSION.

ALL DIMENSIONS ARE IN MILLIMETERS UNLESS OTHERWISE NOTED
VERIFY DIMENSIONS.
DO NOT SCALE THIS DRAWING.

REPORT INCONSISTENCIES AND OMISSIONS TO THE CONSULTANT FOR CLARIFICATION BEFORE COMMENCING WITH THE WORK.

DEVIATIONS FROM THE CONTRACT DOCUMENTS WITHOUT WRITTEN APPROVAL FROM THE CONSULTANT ARE SUBJECT TO

ARCHITECT

1100, 2 BLOOR ST E,
TORONTO, ON M4W 1A8
TEL: (416) 966-0220 WEBSITE: dialogdesign.ca

URBAN PLANNER
GLEN SCHNARR & ASSOCIATE INC.
10 KINGSBRIDGE GARDEN CIRCLE, SUITE 700
MISSISSAUGA, ON L5R 3K6
TEL: (416) 420-4013 FAX: (416) 420-4014 WEBSITE: gscharr.com

LANDSCAPE ARCHITECT
TERRAPLAN LANDSCAPE ARCHITECT
20 CHAMPLAIN BLVD., SUITE 102

TORONTO, ON, M3H 2Z1
TEL: (416)-638-4911 WEBSITE: terraplan.ca
TRAFFIC CONSULTANT
WSP

100 COMMERCE VALLEY DRIVE WEST
THORNHILL, ON L3T 0A1
TEL: (905)-882-4211 WEBSITE: wsp.com
CIVIL ENGINEER


CIVIL ENGINEER
C.F. CROZIER & ASSOCIATES
2800 HIGH POINT DRIVE, SUITE 100
MILTON, ON L9T 6P4
TEL.: (905) 875-0036 WEBSITE: cfcoziers.ca

WIND CONSULTANT
THEAKSTON ENVIRONMENTAL
596 GLENGARRY CR., P.O. BOX 390
SPRINGFIELD, MA 01104-0390
TEL: (408) 733-0020 FAX: (408) 733-0021
WWW.THEAKSTON.COM


TEL: (519)-787-2910 WEBSITE: theakson.ca
ACOUSTIC CONSULTANT
JADE ACOUSTICS

411 CONFEDERATION PARKWAY | UNIT 19
CONCORD, ON L4K 0A8
TEL: (905)-660-2444 WEBSITE: jadeacoustics.com

KEYPLANS

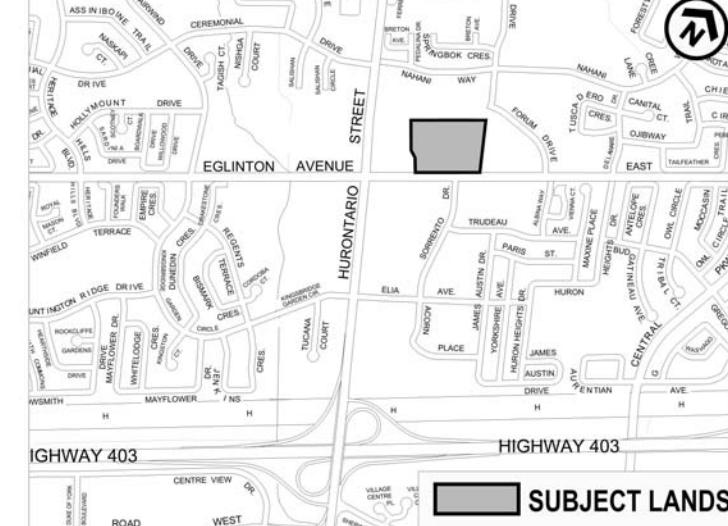

SEAL

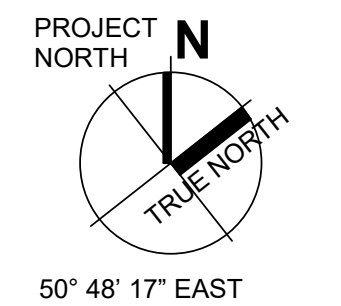

91 EGLINTON Ave E
MASTER PLAN

91 EGLINTON Ave E

MISSISSAUGA, ON L4Z 1B2

CONTEXT PLAN

DRAWN: MCL-AP
PLOT DATE: 2019-05-31 10:17:15 AM

RZ-01a

CONTEXT PLAN

SCALE: 1 : 600

1
RZ-01a

11153T0100

C:\Revit\Local Files\DLG_11153T0100_AR_91 EGLINTON Ave
E - unopened.rvt