

1	2018-08-31	ISSUED FOR OPA / ZBL
3	2019-05-31	OPA / ZBL UPDATES

ALL DIMENSIONS ARE IN MILLIMETERS UNLESS OTHERWISE NOTED.
VERIFY DIMENSIONS.
DO NOT SCALE THIS DRAWING.

REPORT INCONSISTENCIES AND OMISSIONS TO THE CONSULTANT
FOR CLARIFICATION BEFORE COMMENCING WITH THE WORK.

DEVIATIONS FROM THE CONTRACT DOCUMENTS WITHOUT
WRITTEN APPROVAL FROM THE CONSULTANT ARE SUBJECT TO
CORRECTION AT THE CONTRACTOR'S EXPENSE.

DIALOG
2, FLORENCE ST. E.
TORONTO, ON M4W 1A8
TEL: (416) 965-9222 WEBSITE: dialogdesign.ca

URBAN PLANNER
GLENN SHANNON ASSOCIATE INC.
100 KINGSTON RD. GARDEN CIRCLE, SUITE 700
MISSISSAUGA, ONT. L5M 3K6
TEL: (905) 898-4311 WEBSITE: gsa.ca

LANDSCAPE ARCHITECT
TERRACEN
20 CHAMPLAIN BLVD., SUITE 102
TORONTO, ON M3H 2T1
TEL: (416) 593-4931 WEBSITE: terracena.ca

TRAFFIC CONSULTANT
WSP
100 COMMERCIAL VALLEY DRIVE WEST
THORNHILL, ON L3T 4P1
TEL: (905) 477-4511 WEBSITE: wsp.com

CIVIL ENGINEER
C.F. CROZIER & ASSOCIATES
100 WEST HURON ST., SUITE 100
MILTON, ON L9T 6P4
TEL: (905) 875-0026 WEBSITE: cfcozier.ca

ENVIRONMENTAL ENGINEER
WILSON LIGHT FOOT CONSULTANTS
1000 KENNEDY RD., SUITE 100
MILTON, ON L9T 6P4
TEL: (905) 875-0026 WEBSITE: cfcozier.ca

ENVIRONMENTAL ENGINEER
596 GLENGARY CR., P.O. BOX 390
SCARBOROUGH, ONTARIO, M1A 5S9
TEL: (516) 787-2910 WEBSITE: theaction.com

ACOUSTIC CONSULTANT
JACQUES
411 CEDERBARK PARKWAY | UNIT 19
CONCORD, ON L4K 0A8
TEL: (905) 709-2222 WEBSITE: jacquesacoustics.com

A compass rose with a vertical line labeled 'N' at the top and 'TRUE NORTH' written vertically along the line. A horizontal line intersects the vertical line. An arc is drawn from the vertical line towards the right, labeled '50° 48' 17" EAST'.












91 EGLINTON Ave E
MISSISSAUGA, ON L4Z 1B2

DRAWN: RL
PLOT DATE: 2019-05-30 6:54:06 PM

RZ-21

C:\Revit\Local Files\DLG_11153T0100_AR_01 EGLINTON Av
E. and/or/nd

THE BASE PLAN WAS DRAWN IN AUTODESK REVIT USING A COMPOSITE OF SOURCE PLANS, INCLUDING: THE CITY OF MISSISSAUGA INTERACTIVE ONLINE MAPPING SERVICE (REFERENCED ABOVE); GTOARIO MAPS (LAST ACCESSSED AT <https://www.google.ca/maps/place/HURONTARIO+ST+%26+EGGINTON+Ave+W,+MISSISSAUGA,+ON/@43.6999927,-79.651641,908m/data=!3m1!1e3!1s3M!1s0x882b40ca8a23110f:0x8800e8a56c4df9818m2!3d43.66678114d,-79.6527741> ON AUGUST 31, 2018; AND OTHER APPROVED DEVELOPMENT PLANS OBTAINED BY ACCESSING <http://www2.mississauga.ca/engends/planning/>

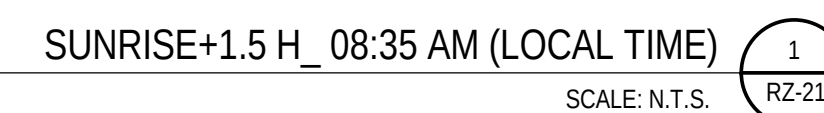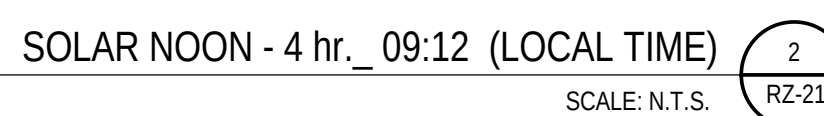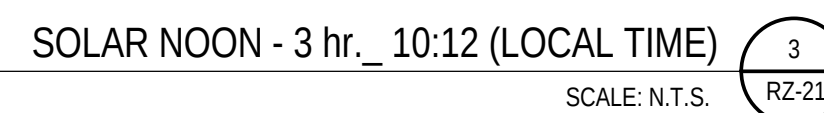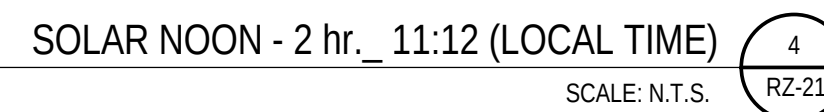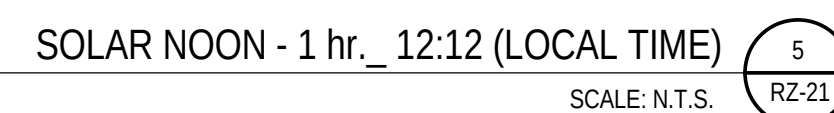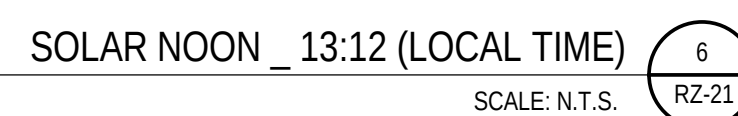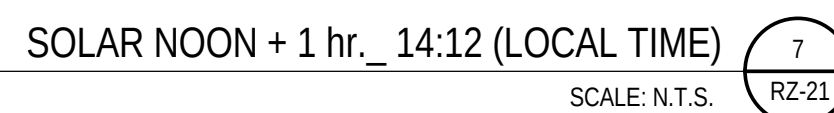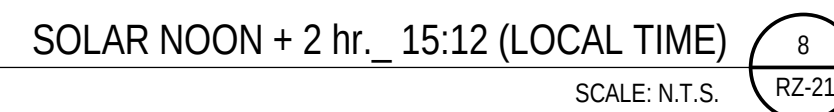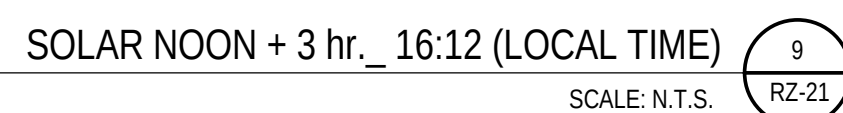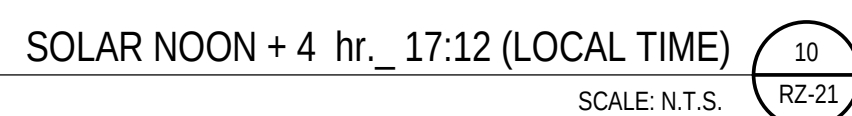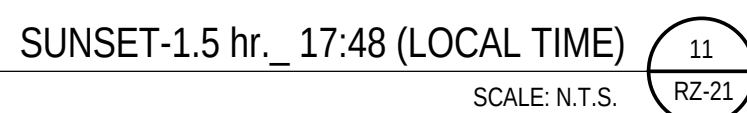

ISSUED FOR

- 1 2018-08-31 ISSUED FOR OPA / ZBL
3 2019-05-31 OPA / ZBL UPDATES

METRIC

THIS DRAWING IS COPYRIGHTED AND MUST NOT BE USED, REPRODUCED, OR REVISED WITHOUT WRITTEN PERMISSION.
ORIGIN: Y. GARDNER
DO NOT SCALE THIS DRAWING.
REPORT INCONSISTENCIES AND OMISSIONS TO THE CONSULTANT FOR CLARIFICATION BEFORE COMMENCING WITH THE WORK.
DEVIATIONS FROM THE CONTRACT DOCUMENTS WITHOUT WRITTEN APPROVAL FROM THE CONSULTANT ARE SUBJECT TO CORRECTION AT THE CONTRACTOR'S EXPENSE.

ARCHITECT

DIALOG
1100, 2 BLOOR ST. E.
TORONTO, ON M4W 3A8
TEL: (416) 966-0220 WEBSITE: dialogdesign.ca

URBAN PLANNER
GLEN SCHWARR, ASSOCIATE INC.
10 KINGSBRIDGE GARDEN CIRCLE, SUITE 700
MISSISSAUGA, ON L5R 3K6
TEL: (416) 638-4911 WEBSITE: gsa.ca

LANDSCAPE ARCHITECT
TERRAPLAN LANDSCAPE ARCHITECT
20 CHAMPLAIN BLVD., SUITE 102
TORONTO, ON M5H 2T1
TEL: (416) 638-4911 WEBSITE: terraplan.ca

TRAFFIC CONSULTANT
WSP
100 COMMERCE VALLEY DRIVE WEST
THORNHILL, ON L3T 0A1
TEL: (905) 881-4211 WEBSITE: wsp.com

CIVIL ENGINEER
C.F. CROZIER & ASSOCIATES
2800 HIGH POINT DRIVE, SUITE 100
MILTON, ON L9T 6P4
TEL: (905) 875-0026 WEBSITE: cfcrozier.ca


WIND CONSULTANT
THEAKSTON ENVIRONMENTAL
595 GLENGARRY CR., P.O. BOX 390
FERGUS, ONTARIO, N1M 3C2
TEL: (519) 787-2910 WEBSITE: theakston.com

ACOUSTIC CONSULTANT
JADE ACOUSTICS
411 CONFEDERATION PARKWAY | UNIT 19
CONCORD, ON L4K 0A8
TEL: (905) 460-2444 WEBSITE: jadeacoustics.com

KEYPLAN



SEAL

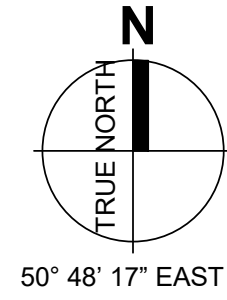

91 EGLINTON Ave E
MASTER PLAN

91 EGLINTON Ave E
MISSISSAUGA, ON L4Z 1B2

SHADOW
STUDY_JUNE 21

DRAWN: RL CHECKED: FW
PLOT DATE: 2019-05-30 6:54:18 PM

RZ-22



SOLAR NOON + 4 hr, 17:20 (LOCAL TIME)
SCALE: N.T.S. RZ-22




SOLAR NOON, 13:20 (LOCAL TIME)
SCALE: N.T.S. RZ-22



SOLAR NOON - 4 hr, 09:20 (LOCAL TIME)
SCALE: N.T.S. RZ-22




SUNSET-1.5 hr, 19:33 (LOCAL TIME)
SCALE: N.T.S. RZ-22

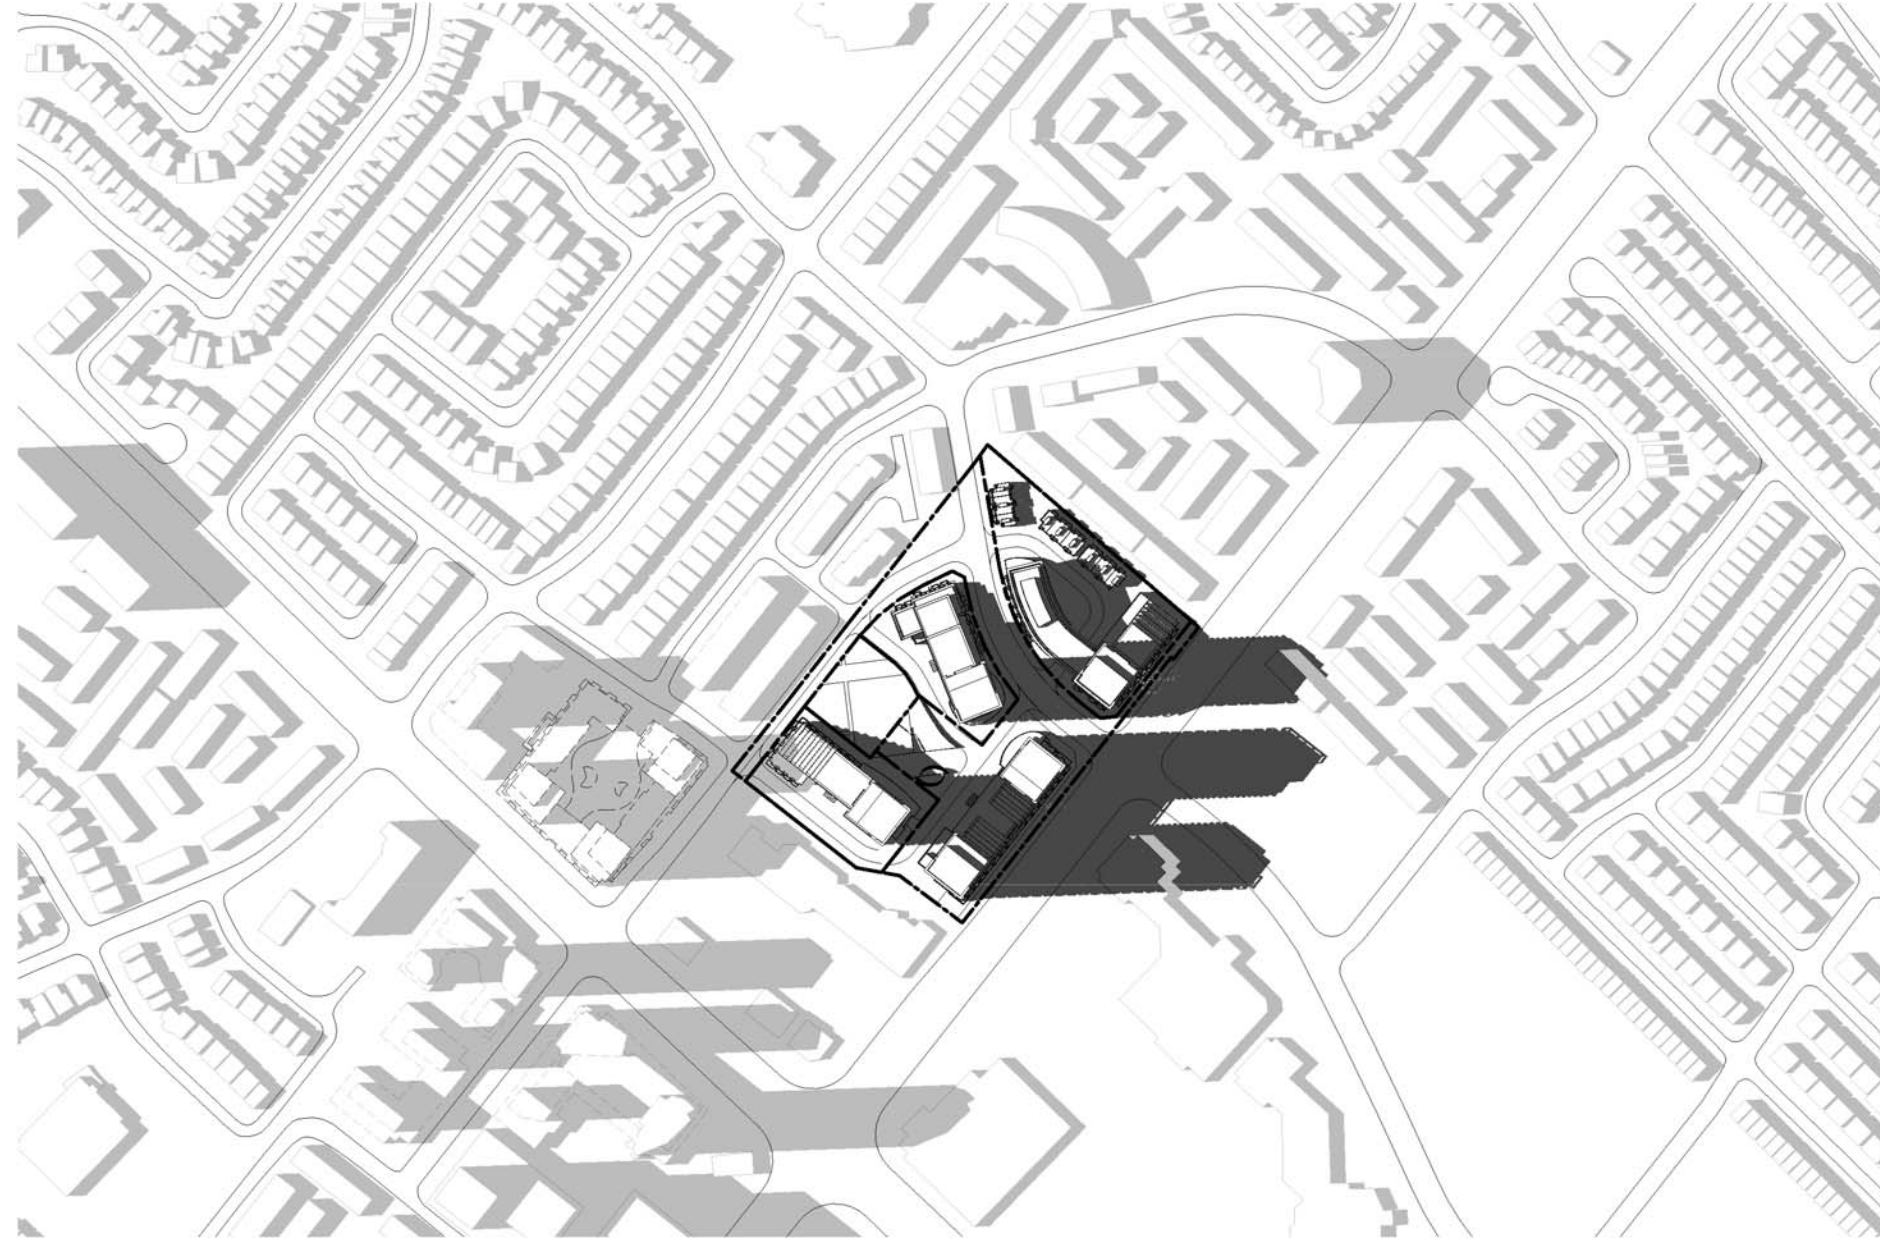

SOLAR NOON + 3 hr, 16:20 (LOCAL TIME)
SCALE: N.T.S. RZ-22



SOLAR NOON - 1 hr, 12:20 (LOCAL TIME)
SCALE: N.T.S. RZ-22

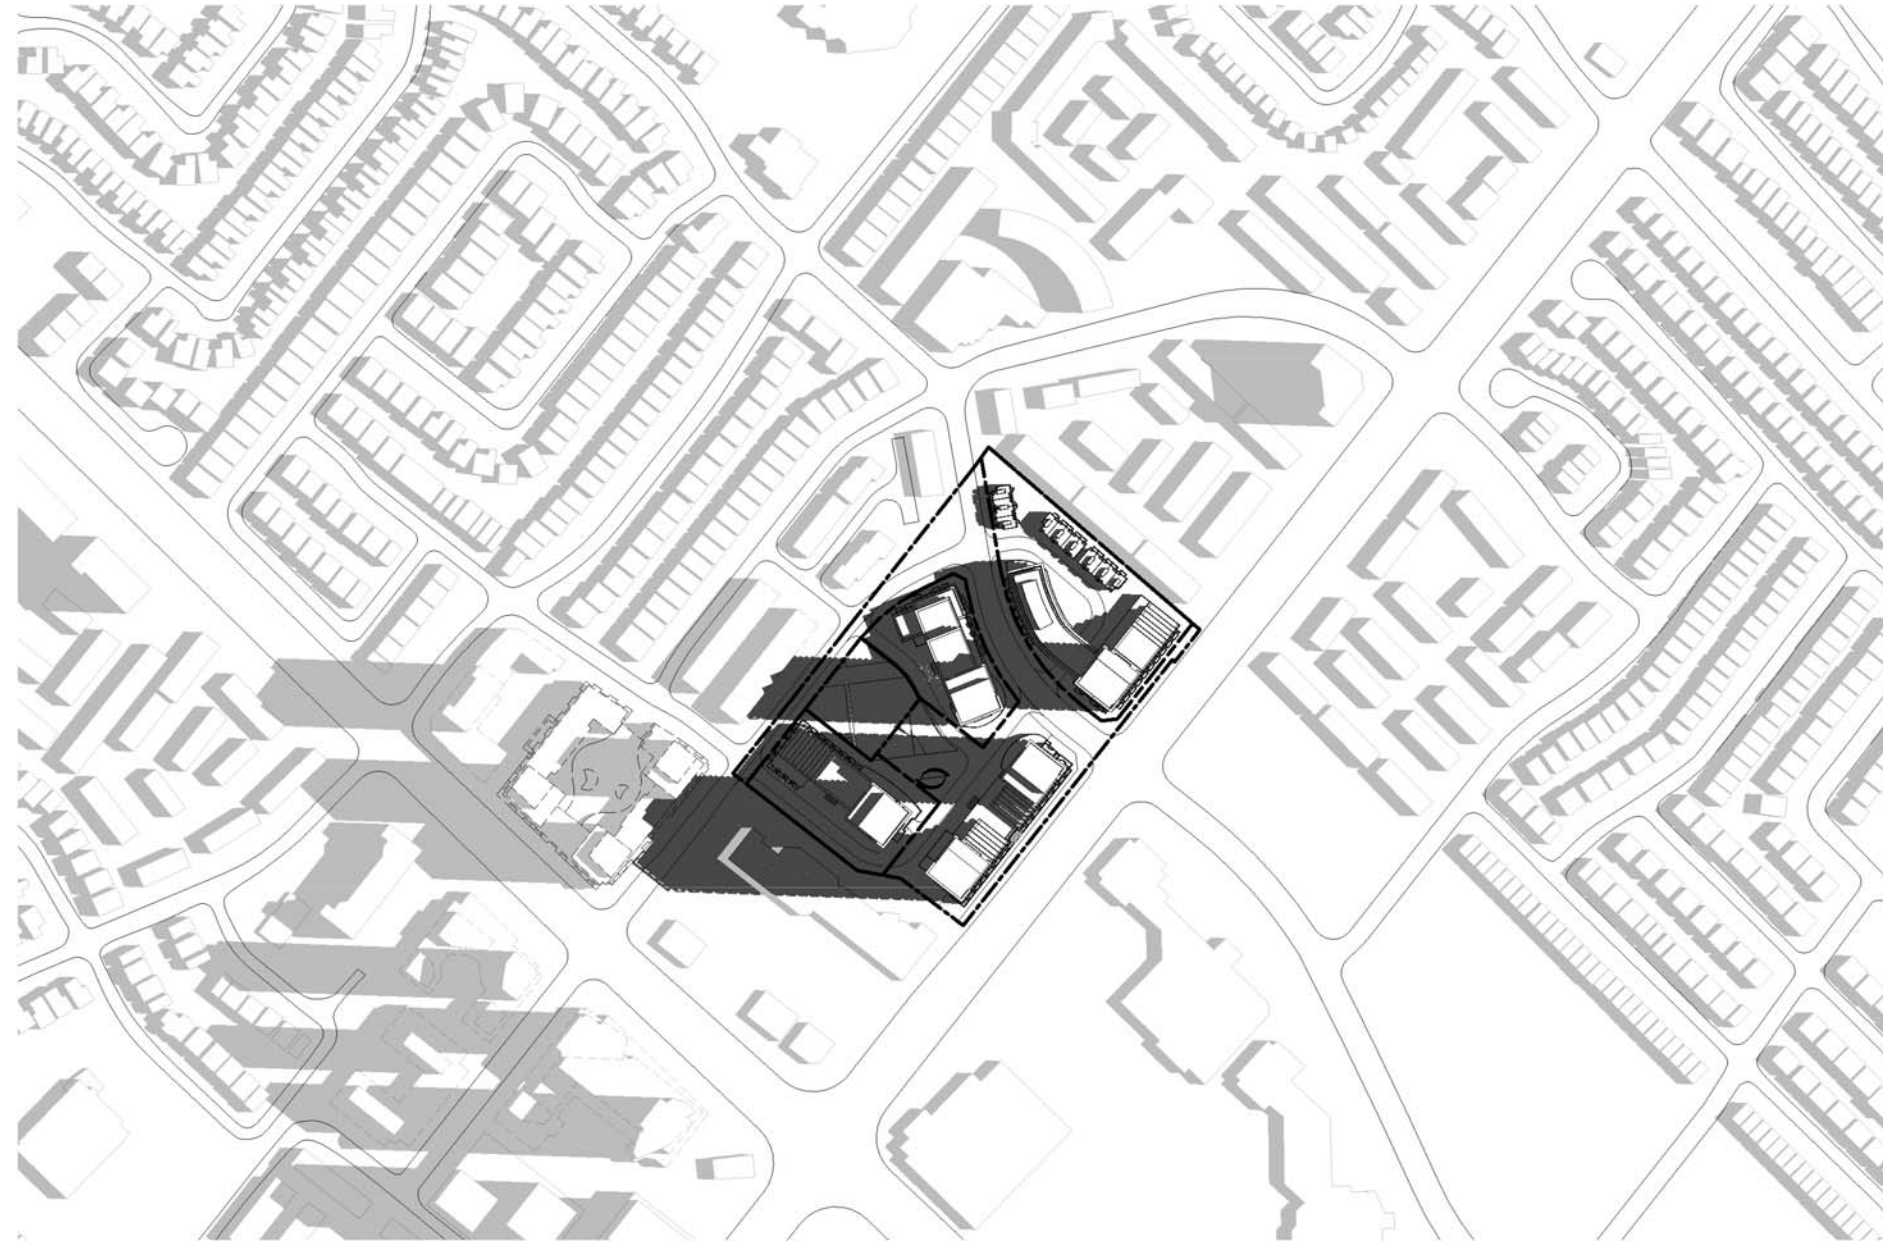

SOLAR NOON - 5 hr, 08:20 (LOCAL TIME)
SCALE: N.T.S. RZ-22



SOLAR NOON + 6 hr, 19:20 (LOCAL TIME)
SCALE: N.T.S. RZ-22




SOLAR NOON + 2 hr, 15:20 (LOCAL TIME)
SCALE: N.T.S. RZ-22




SOLAR NOON - 2 hr, 11:20 (LOCAL TIME)
SCALE: N.T.S. RZ-22



SOLAR NOON - 6 hr, 07:20 (LOCAL TIME)
SCALE: N.T.S. RZ-22

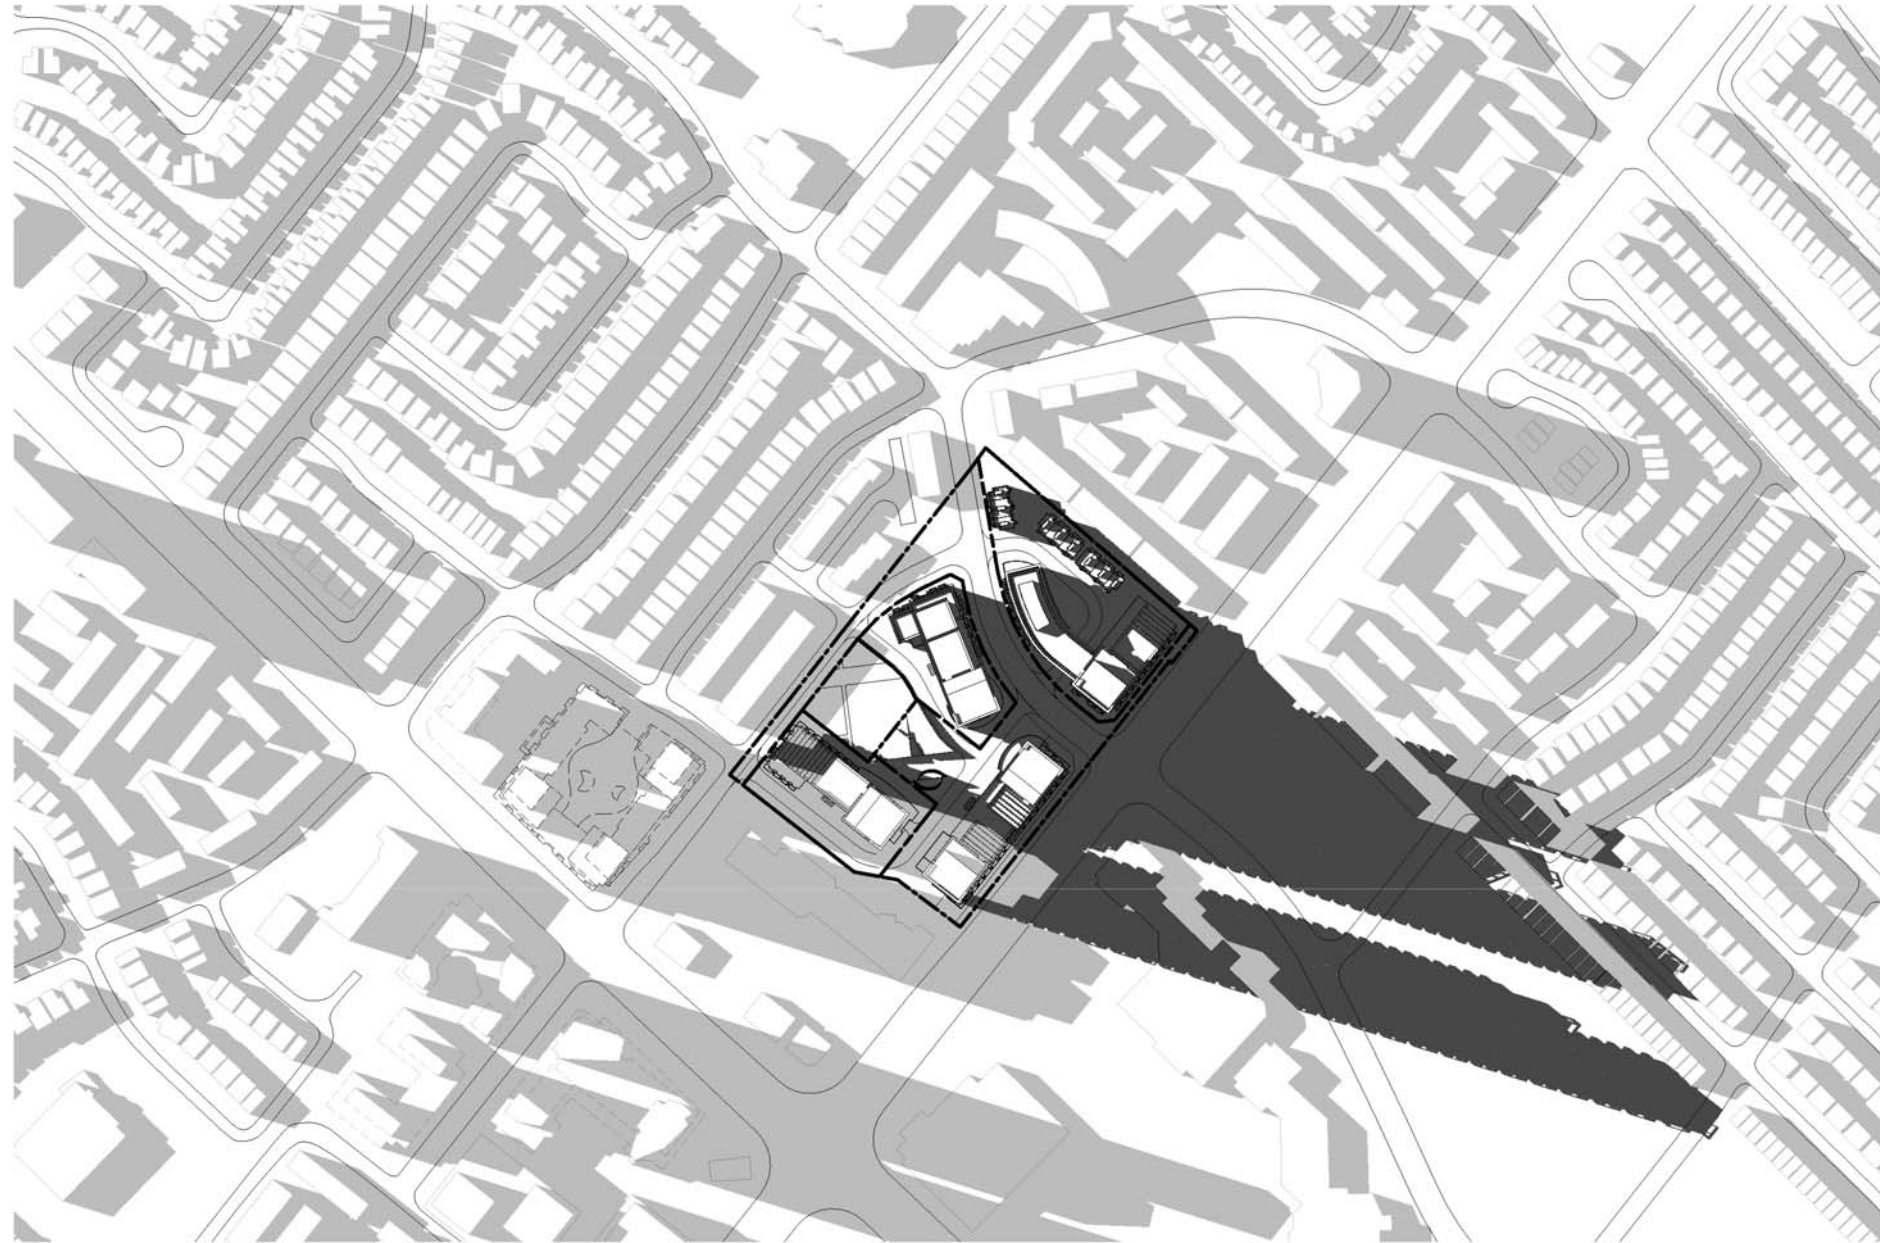

SOLAR NOON + 5 hr, 18:20 (LOCAL TIME)
SCALE: N.T.S. RZ-22

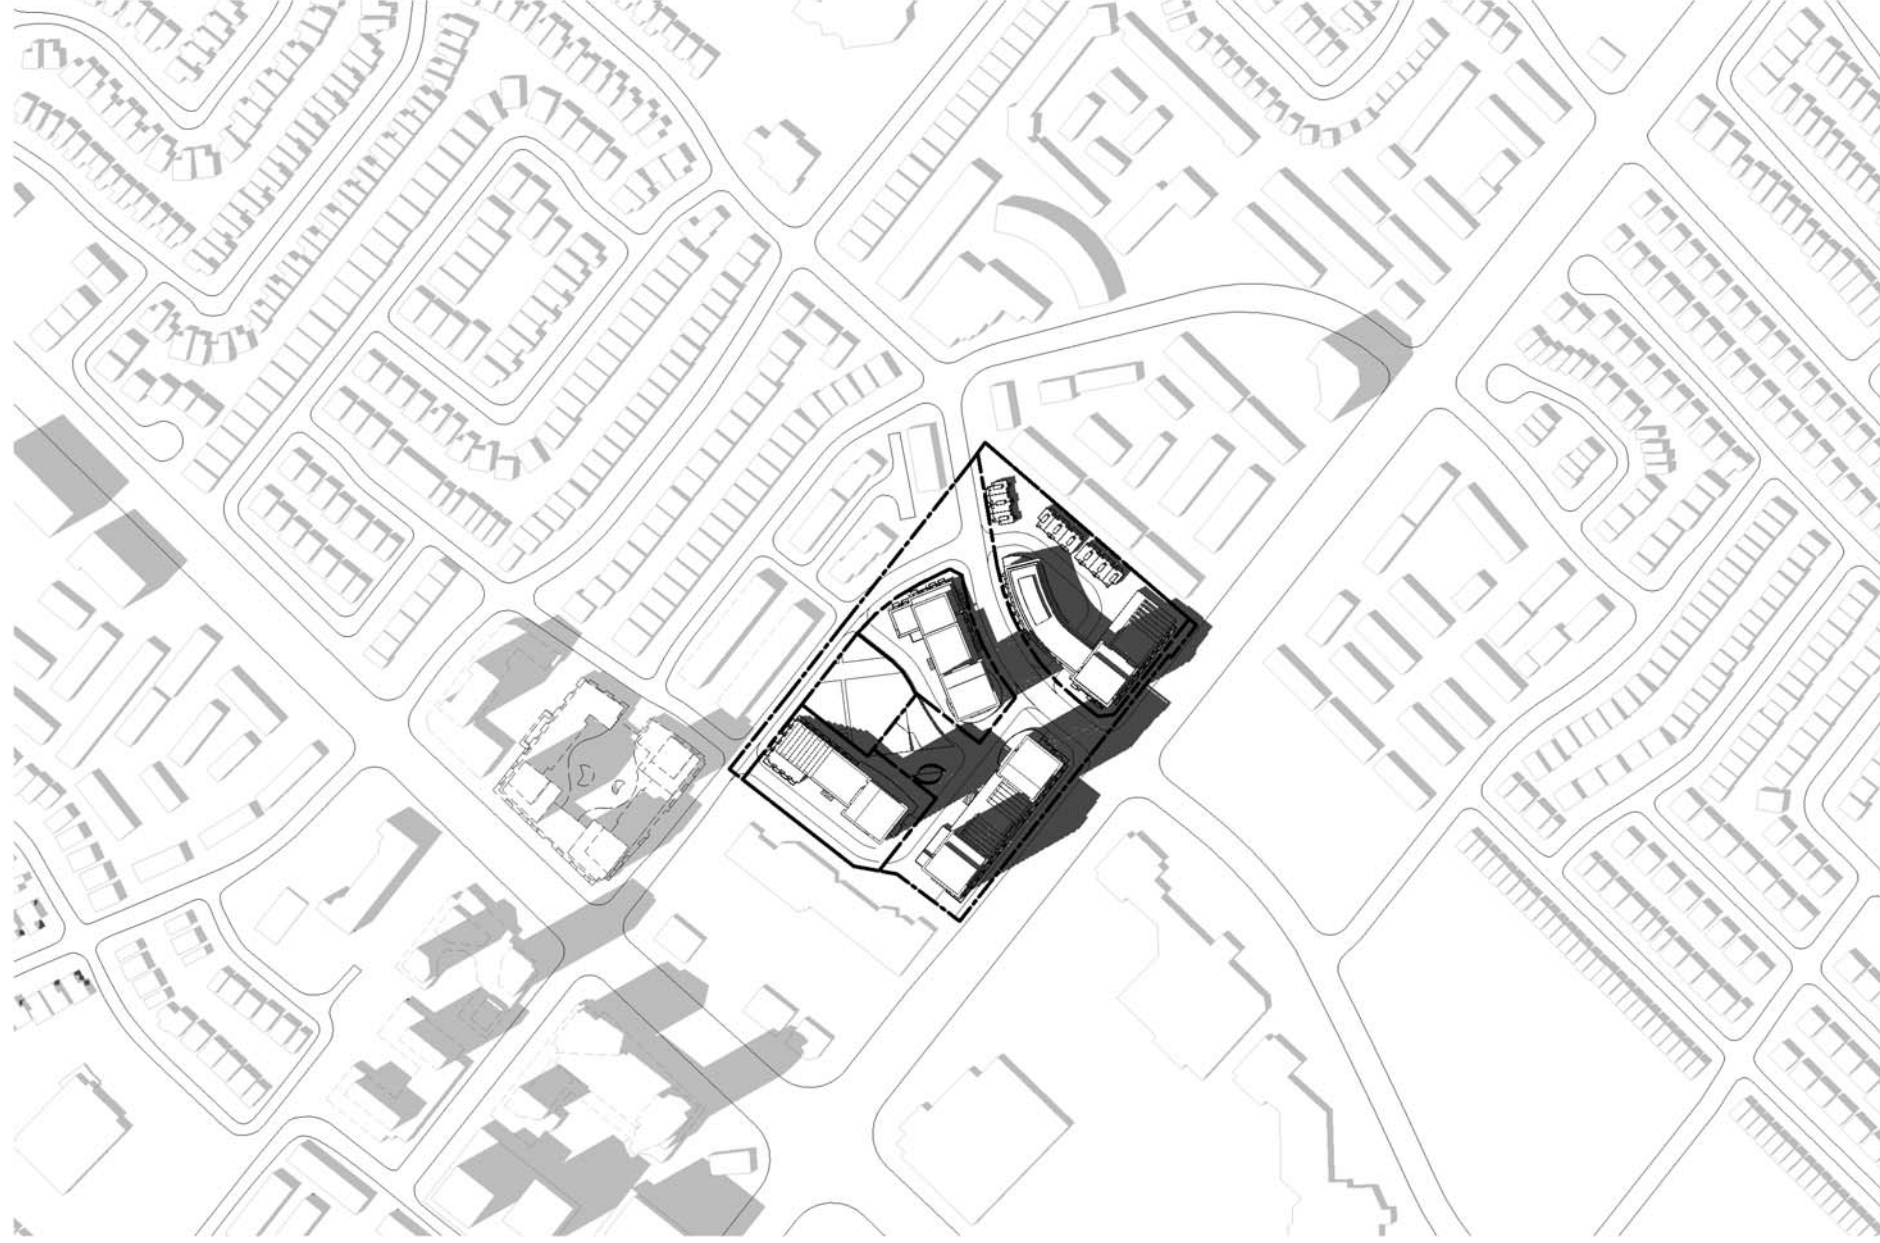

SOLAR NOON + 1 hr, 14:20 (LOCAL TIME)
SCALE: N.T.S. RZ-22



SOLAR NOON - 3 hr, 10:20 (LOCAL TIME)
SCALE: N.T.S. RZ-22



SUNRISE+1.5 hr, 07:07 AM (LOCAL TIME)
SCALE: N.T.S. RZ-22

ISSUED FOR

- 1 2018-08-31 ISSUED FOR OPA / ZBL
3 2019-05-31 OPA / ZBL UPDATES


METRIC

THIS DRAWING IS COPYRIGHTED AND MUST NOT BE USED, REPRODUCED, OR REUSED WITHOUT WRITTEN PERMISSION.
ALL DIMENSIONS ARE IN MILLIMETERS UNLESS OTHERWISE NOTED.
VERIFY DIMENSIONS.
DO NOT SCALE THE DRAWING.
REPORT INCONSISTENCIES AND OMISSIONS TO THE CONSULTANT FOR CLARIFICATION BEFORE COMMENCING WITH THE WORK.
DEVIATIONS FROM THE CONTRACT DOCUMENTS WITHOUT WRITTEN APPROVAL FROM THE CONSULTANT ARE SUBJECT TO CORRECTION AT THE CONTRACTOR'S EXPENSE.


ARCHITECT

DIALOG
1100, 2 FLOOR ST. E.
TORONTO, ON M4W 3A8
TEL: (416) 966-0220 WEBSITE: dialogdesign.ca
URBAN PLANNER
GLEN SCHWARR, ASSOCIATE INC.
10 KINGSBRIDGE GARDEN CIRCLE, SUITE 700
MISSISSAUGA, ON L5R 3K6
TEL: (416) 638-4931 WEBSITE: gsa.ca
LANDSCAPE ARCHITECT
TERRAPLAN LANDSCAPE ARCHITECT
20 CHAMPLAIN BLVD., SUITE 102
TORONTO, ON M5R 2Z1
TEL: (416) 638-4931 WEBSITE: terraplan.ca
TRAFFIC CONSULTANT
WSP
100 COMMERCE VALLEY DRIVE WEST
THORNHILL, ON L3T 0A1
TEL: (905) 881-4211 WEBSITE: wsp.com
CIVIL ENGINEER
C.F. CROZIER & ASSOCIATES
2800 HIGH POINT DRIVE, SUITE 100
MILTON, ON L9T 6P4
TEL: (905) 875-0026 WEBSITE: cfcozier.ca
WIND CONSULTANT
THEAKSTON ENVIRONMENTAL
595 GLENGARRY CR., P.O. BOX 390
FERGUS, ONTARIO, L1M 3Z3
TEL: (519) 787-2910 WEBSITE: theakston.com
ACOUSTIC CONSULTANT
JADE ACOUSTICS
411 CONFEDERATION PARKWAY | UNIT 19
CONCORD, ON L4K 0A8
TEL: (905) 660-2444 WEBSITE: jadeacoustics.com

KEYPLAN

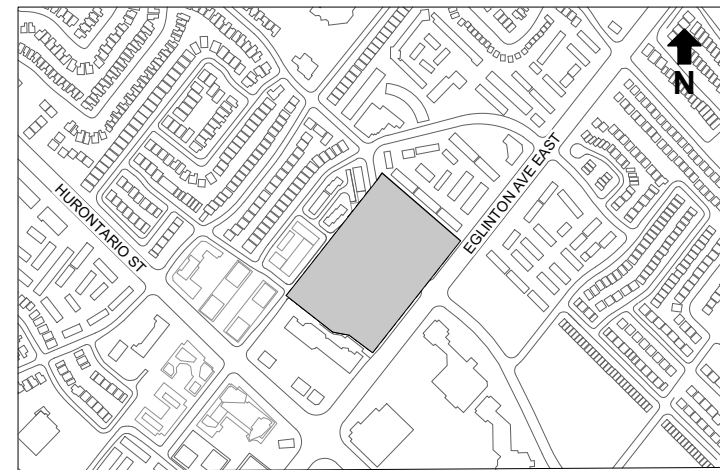

SEAL

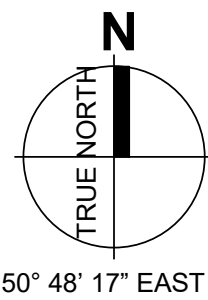

91 EGLINTON Ave E
MASTER PLAN

91 EGLINTON Ave E
MISSISSAUGA, ON L4Z 1B2

SHADOW
STUDY_DECEMBER 21

DRAWN: RL CHECKED: FW
PLOT DATE: 2019-05-30 6:54:25 PM

RZ-23

ISSUED FOR

- 1 2018-08-31 ISSUED FOR OPA / ZBL
3 2019-05-31 OPA / ZBL UPDATES


METRIC

THIS DRAWING IS COPYRIGHTED AND MUST NOT BE USED, REPRODUCED, OR REUSED WITHOUT WRITTEN PERMISSION.
ALL DIMENSIONS ARE IN MILLIMETERS UNLESS OTHERWISE NOTED.
WEAPY LOGGING.
DO NOT SCALE THIS DRAWING.
REPORT INCONSISTENCIES AND OMISSIONS TO THE CONSULTANT FOR CLARIFICATION BEFORE COMMENCING WITH THE WORK.
DEVIATIONS FROM THE CONTRACT DOCUMENTS WITHOUT WRITTEN APPROVAL FROM THE CONSULTANT ARE SUBJECT TO CORRECTION AT THE CONTRACTOR'S EXPENSE.


ARCHITECT

DIALOG
1100, 2 BLOOR ST. E.
TORONTO, ON M4W 3A8
TEL: (416) 965-0220 WEBSITE: dialogdesign.ca
URBAN PLANNER
GLEN SCHWABER ASSOCIATE INC.
10 KINGSBRIDGE GARDEN CIRCLE, SUITE 700
MISSISSAUGA, ON L5R 3K6
TEL: (416) 638-4911 WEBSITE: gsa.ca
LANDSCAPE ARCHITECT
TERRAPLAN LANDSCAPE ARCHITECT
20 CHAMPLAIN BLVD., SUITE 102
TORONTO, ON M5H 2Z1
TEL: (416) 638-4911 WEBSITE: terraplan.ca
TRAFFIC CONSULTANT
WSP
100 COMMERCE VALLEY DRIVE WEST
THORNHILL, ON L3T 0A1
TEL: (905) 881-4211 WEBSITE: wsp.com
CIVIL ENGINEER
C.F. CROZIER & ASSOCIATES
2800 HIGH POINT DRIVE, SUITE 100
MILTON, ON L9T 6P4
TEL: (905) 875-0026 WEBSITE: cfcozier.ca
WIND CONSULTANT
THEAKSTON ENVIRONMENTAL
595 GLENGARRY CR., P.O. BOX 390
FERGUS, ONTARIO, N1M 3C7
TEL: (519) 787-2910 WEBSITE: theakston.com
ACOUSTIC CONSULTANT
JADE ACOUSTICS
411 CONFEDERATION PARKWAY | UNIT 19
CONCORD, ON L4K 0A8
TEL: (905) 660-2444 WEBSITE: jadeacoustics.com

KEYPLAN

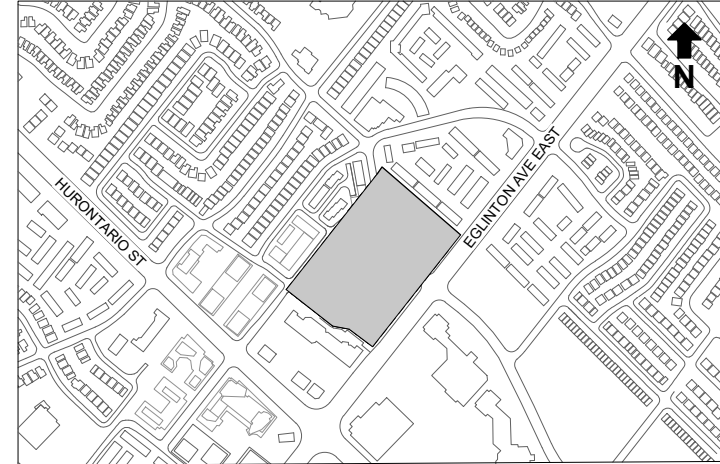

SEAL

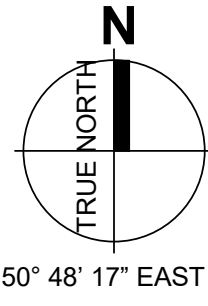

91 EGLINTON Ave E
MASTER PLAN

91 EGLINTON Ave E
MISSISSAUGA, ON L4Z 1B2

PARK SHADOW
STUDY_SEPTEMBER/
MARCH 21

DRAWN: RL CHECKED: FW
PLOT DATE: 2019-05-30 6:54:32 PM

RZ-24

ISSUED FOR

- 1 2018-08-31 ISSUED FOR OPA / ZBL
3 2019-05-31 OPA / ZBL UPDATES

METRIC

THIS DRAWING IS COPYRIGHTED AND MUST NOT BE USED, REPRODUCED, OR REUSED WITHOUT WRITTEN PERMISSION.
ALL DIMENSIONS ARE IN MILLIMETERS UNLESS OTHERWISE NOTED.
WEAPY DIMENSIONS
DO NOT SCALE THE DRAWING.
REPORT INCONSISTENCIES AND OMISSIONS TO THE CONSULTANT FOR CLARIFICATION BEFORE COMMENCING WITH THE WORK.
DEVIATIONS FROM THE CONTRACT DOCUMENTS WITHOUT WRITTEN APPROVAL FROM THE CONSULTANT ARE SUBJECT TO CORRECTION AT THE CONTRACTOR'S EXPENSE.

ARCHITECT

DIALOG
1100, 2 BLOOR ST. E.
TORONTO, ON M4W 3A8
TEL: (416) 965-0220 WEBSITE: dialogdesign.ca
URBAN PLANNER
GLEN SCHWARR, ASSOCIATE INC.
10 KINGSBRIDGE GARDEN CIRCLE, SUITE 700
MISSISSAUGA, ON L5R 3K6
TEL: (416) 638-4911 WEBSITE: gsch.ca

LANDSCAPE ARCHITECT

TERRAPLAN LANDSCAPE ARCHITECT
20 CHAMPLAIN BLVD., SUITE 102
TORONTO, ON M5H 2Z1
TEL: (416) 638-4911 WEBSITE: terraplan.ca

TRAFFIC CONSULTANT

WSP
100 COMMERCE VALLEY DRIVE WEST
THORNHILL, ON L3T 0A1
TEL: (905) 881-4211 WEBSITE: wsp.com

CIVIL ENGINEER

C.F. CROZIER & ASSOCIATES
2800 HIGH POINT DRIVE, SUITE 100
MILTON, ON L9T 6P4
TEL: (905) 875-0026 WEBSITE: cfcozier.ca


WIND CONSULTANT

THEAKSTON ENVIRONMENTAL
595 GLENGARRY CR., P.O. BOX 390
FERGUS, ONTARIO, N1M 3Z1
TEL: (519) 781-2910 WEBSITE: theakston.com


ACOUSTIC CONSULTANT

JADE ACOUSTICS
411 CONFEDERATION PARKWAY | UNIT 19
CONCORD, ON L4K 0A8
TEL: (905) 660-2444 WEBSITE: jadeacoustics.com

KEYPLAN

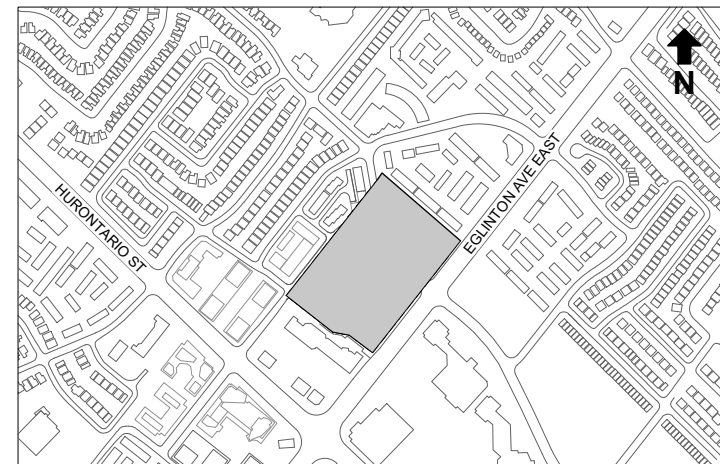

SEAL

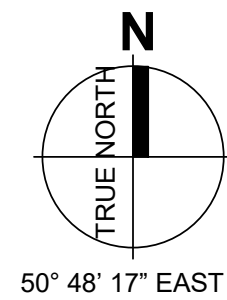

91 EGLINTON Ave E
MASTER PLAN

91 EGLINTON Ave E
MISSISSAUGA, ON L4Z 1B2

PARK SHADOW
STUDY_JUNE 21

DRAWN: Author CHECKED: Checker
PLOT DATE: 2019-05-30 6:54:40 PM

RZ-25

ISSUED FOR

- | | | |
|---|------------|----------------------|
| 1 | 2018-08-31 | ISSUED FOR OPA / ZBL |
| 3 | 2019-05-31 | OPA / ZBL UPDATES |


METRIC

THIS DRAWING IS COPYRIGHTED AND MUST NOT BE USED, REPRODUCED, OR REUSED WITHOUT WRITTEN PERMISSION.
ALL DIMENSIONS ARE IN MILLIMETERS UNLESS OTHERWISE NOTED.
VERIFY DIMENSIONS.
DO NOT SCALE THE DRAWING.
REPORT INCONSISTENCIES AND OMISSIONS TO THE CONSULTANT FOR CLARIFICATION BEFORE COMMENCING WITH THE WORK.
DEVIATIONS FROM THE CONTRACT DOCUMENTS WITHOUT WRITTEN APPROVAL FROM THE CONSULTANT ARE SUBJECT TO CORRECTION AT THE CONTRACTOR'S EXPENSE.


ARCHITECT

DIALOG
1100, 2 BLOOR ST. E.
TORONTO, ON M4W 3A8
TEL: (416) 966-0220 WEBSITE: dialogdesign.ca
URBAN PLANNER
GLEN SCHWARR, ASSOCIATE INC.
10 KINGSBRIDGE GARDEN CIRCLE, SUITE 700
MISSISSAUGA, ON L5R 3K6
TEL: (416) 638-4911 WEBSITE: gsch.ca
LANDSCAPE ARCHITECT
TERRAPLAN LANDSCAPE ARCHITECT
20 CHAMPLAIN BLVD., SUITE 102
TORONTO, ON M5R 2Z1
TEL: (416) 638-4911 WEBSITE: terraplan.ca
TRAFFIC CONSULTANT
WSP
100 COMMERCE VALLEY DRIVE WEST
THORNHILL, ON L3T 0A1
TEL: (905) 881-4211 WEBSITE: wsp.com
CIVIL ENGINEER
C.F. CROZIER & ASSOCIATES
2800 HIGH POINT DRIVE, SUITE 100
MILTON, ON L9T 6P4
TEL: (905) 875-0026 WEBSITE: cfcozier.ca
WIND CONSULTANT
THEAKSTON ENVIRONMENTAL
595 GLENGARRY CR., P.O. BOX 390
FERGUS, ONTARIO, N1M 3C3
TEL: (519) 787-2910 WEBSITE: theakston.com
ACOUSTIC CONSULTANT
JADE ACOUSTICS
411 CONFEDERATION PARKWAY | UNIT 19
CONCORD, ON L4K 0A8
TEL: (905) 660-2444 WEBSITE: jadecooustics.com

KEYPLAN

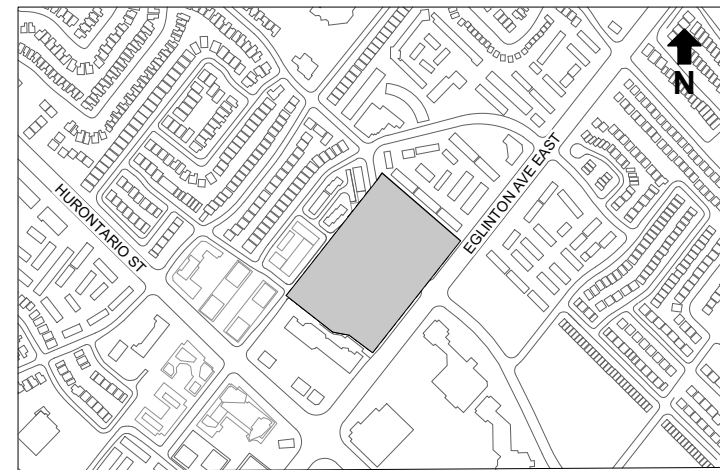

SEAL

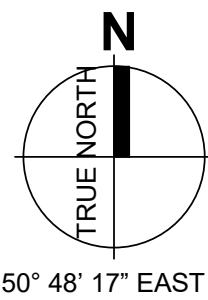

91 EGLINTON Ave E
MASTER PLAN

91 EGLINTON Ave E
MISSISSAUGA, ON L4Z 1B2

PARK SHADOW
STUDY_DECEMBER 21

DRAWN: RL CHECKED: FW
PLOT DATE: 2019-05-30 6:54:45 PM

RZ-26