

Existing Tree Schedule

Number, Tree Species, DBH, Location, Condition Rating, Tree Category, Comments

No.	Tree Species	DBH (cm)	Location	CR (%)	TC	Comments
#1	white elm	36-39	SE Main St.	55	City	To be Preserved
#2	black locust	86	SE tag# 13	60	City-border	To be Removed
#3	black locust	8-12	SW coppice	70	City	To be Removed
#4	Manitoba maple	78	SW Main St.	55	City	To be Removed
#5	green ash	8-10	SW corner	70	City-border	To be Preserved
#5b	green ash	8-10	SW corner	70	City-border	To be Preserved
#6	sugar maple	34	SW Wyndham St.	65	private	To be Removed
#7	honey locust	35	SW Wyndham St.	65	private	To be Removed
#8	blue spruce	24	SW Wyndham St.	70	private	To be Removed
#9	white pine	71	W near house	65	private	To be Removed
#10	Norway maple	10	SW Main St.	70	City	To be Preserved
#11	juniper	24	W near house	65	private	To be Preserved
#12	white mulberry	29-34	SW field tag# 5	65	private	To be Removed
#13	white cedar	28-34	SW field	60	private	To be Removed
#14	white cedar	36	SW field	65	private	To be Removed
#15	white cedar	29	SW field tag# 7	65	private	To be Removed
#16	white cedar	43-44	SW field tag# 8	60	private	To be Removed
#17	white spruce	28	SW side tag# 10	65	private	To be Removed
#18	white spruce	56	SW side tag# 11	65	private	To be Removed
#19	black locust	9-12	S side	70	private	To be Removed
#20	black locust	62	S side	65	private	To be Removed
#21	Norway maple	43	S side	65	private	To be Removed
#22	Manitoba maple	69	S side	70	private	To be Removed
#23	black walnut	52	E field tag# 18	65	private	To be Removed
#24	black locust	30-58	S side tag# 68	70	private	To be Removed
#25	Manitoba maple	46-48	SE side tag# 22	65	private	To be Removed
#26	Manitoba maple	39	SE side	65	private	To be Removed
#27	Manitoba maple	22	SE side	65	private	To be Removed
#28	Manitoba maple	20	SE side	65	private	To be Removed
#29	black locust	55	SE side tag #14	65	private	To be Removed
#30	black locust	42	SE side tag #13	65	private	To be Removed
#31	Manitoba maple	38-96	SE side	55	private	To be Removed
#32	sugar maple	52	SE side	60	private	To be Removed
#33	black walnut	15-18	SE corner	70	private	To be Preserved
#34	Manitoba maple	16-29	SE margin	65	private	To be Preserved
#35	Manitoba maple	29-44	SE margin	60	private	To be Preserved
#36	Manitoba maple	32-38	SE margin	60	private	To be Preserved
#37	Manitoba maple	39-54	SE margin	55	private	To be Preserved
#38	black walnut	45	E margin	65	private	To be Preserved
#39	Manitoba maple	59	E margin	60	private	To be Preserved
#40	Manitoba maple	19-22	E margin	55	private	To be Preserved
#41	black locust	39	N side tag# 47	65	private	To be Preserved

No.	Tree Species	DBH (cm)	Location	CR (%)	TC	Comments
#42	black locust	14	N side tag# 42	70	private	To be Preserved
#43	black locust	15	N side tag# 45	70	private	To be Preserved
#44	black locust	24	N side tag# 44	65	private	To be Preserved
#45	black walnut	18	N side tag# 41	70	private	To be Preserved
#46	black locust	29	N side tag# 48	70	private	To be Preserved
#47	black locust	44	NW side tag# 72	65	private	To be Removed
#48	black locust	39	NW side tag# 71	65	private	To be Removed
#49	black locust	39	NW side	65	private	To be Removed
#50	black locust	38	NW side	65	private	To be Removed
#51	black locust	34	NW side	65	private	To be Removed
#52	black locust	32-34	NW side tag# 75	65	private	To be Removed
#53	pear tree	18	NW corner	60	private	To be Removed
#54	black walnut	19	N side tag #49	70	private	To be Preserved
#55	black locust	28	N side tag #41	70	private	To be Preserved
#56	black locust	27	N side tag #50	70	private	To be Preserved
#57	black walnut	39	N side tag# 51	65	private	To be Preserved
#58	black locust	29	N side tag# 62	65	private	To be Preserved
#59	black locust	74	N side tag# 63	60	private	To be Preserved
#60	black locust	30	N side tag# 56	65	private	To be Preserved
#61	black locust	36-42	N side	60	private	To be Preserved
#62	black locust	88	N side tag# 65 ?	40	private	To be Preserved
#63	black locust	46	N side tag# 64	65	private	To be Preserved
#64	black locust	62-83	N side	55	private	To be Preserved
#65	black locust	48-64	NW side	60	private	To be Preserved
#66	black locust	72	NW side	55	private	To be Preserved
#67	black locust	52	NW side	60	private	To be Preserved
#68	Norway maple	16	NW side	70	private	To be Preserved
#69	black walnut	28	NW side tag# 85	65	private	To be Preserved
#70	black locust	36	NW side tag# 84	65	private	To be Preserved
#71	black walnut	28	E offsite	65	neighbour	To be Preserved
#72	sugar maple	64	E offsite	60	neighbour	To be Preserved
#73	black walnut	38	E offsite	65	neighbour	To be Preserved
#74	white elm	28	E offsite	60	neighbour	To be Preserved
#75	sugar maple	62	NE offsite	60	neighbour	To be Preserved
#76	sugar maple	82	NE offsite	55	neighbour	To be Preserved
#77	sugar maple	20	NE offsite	70	neighbour	To be Preserved
#78	green ash	30	NE offsite, dead	0	neighbour	To Remain
#79	black locust	58-62	N offsite	60	neighbour	To be Preserved
#80	Manitoba maple	42	N offsite	65	neighbour	To be Preserved
#81	basswood	56-62	NW offsite	55	neighbour	To be Preserved
#82	black locust	38-44	NE offsite	65	neighbour	To be Preserved

Client:


CITY PARK (MAIN ST.) INC.

Municipality:



Notes:

Legend

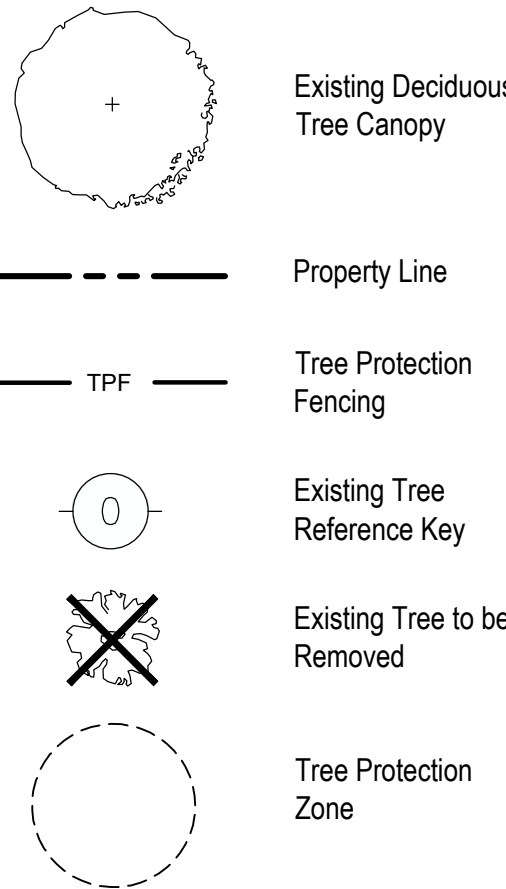


05	Issued for Resubmission	04/30/19
04	Issued for Coordination	03/27/19
03	Issued for Resubmission	08/21/18
02	Issued for Submission	12/15/17
01	Issued for Review	11/03/17

No. Revision

Date

North:

Stamp:

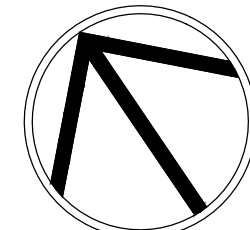

Project: 21T-M 17007

Proposed Residential Development
Wyndham St. & Main St.
Mississauga, Ontario

Scale: 1:300 Date: Oct. 2017

Drawn By: S.P. Checked By: L.M.

Drawing Title:

Tree Preservation Plan

Project No.

Sheet No.

17178

L1-01

All information contained in these plans shall be checked by the contractor. All discrepancies shall be reported to the Landscape Architect (L.A.) before commencing with construction. At drawings have copyright and shall remain the property of the Landscape Architect. Copying or any reproduction in part or whole shall only be permitted with written consent of L.A. Drawings shall not be used for construction unless sealed & SIGNED. NOTE: FOR ANY AND ALL GRADING INFORMATION REFER TO SITE GRADING ENGINEERING DRAWINGS. NO SLOPES ARE TO EXCEED 3:1. PROPERTY LINES AND SETBACKS MUST BE CONFIRMED BY CONTRACTOR PRIOR TO CONSTRUCTION. ANY AND ALL REMAINING WALLS MUST BE APPROVED BY STRUCTURAL ENGINEER PRIOR TO CONSTRUCTION. ANY AND ALL REMAINING WALLS MUST BE APPROVED BY L.A. ARCHITECT. • THESE DRAWINGS ARE NOT TO BE USED FOR CONSTRUCTION UNTIL COUNTERSIGNED BY L.A. ARCHITECT. • DO NOT SCALE DRAWINGS • PRELIMINARY NOT FOR CONSTRUCTION