

1 EXISTING TREE SURVEY PLAN
TS-1 1:200


No.	BOTANICAL NAME	COMMON NAME	DBH (cm)	CONDITION	COMMENT	TREE CATEGORY	TREE TO BE REMOVED	TREE TO REMAIN
PRIVATE TREES								
1.	Acer Platanoides	Norway Maple	±35	Fair/Good		2		X
2.	Acer Platanoides	Norway Maple	±35	Fair		2		X
3.	Picea Glauca	White Spruce	±15	Poor	Severe galls, very sparse	2		X
4.	Morus Alba	Mulberry	±23	Poor/Fair	Leans on fence, damaged trunk	1 & 2		X
5.	Picea Glauca	White Spruce	±15	Poor	Severe galls, very sparse	2		X
6.	Picea glauca	White Spruce	20.3	Poor	Very 1-sided	2		X
7.	Picea Glauca	White Spruce	±32	Poor/Fair	Very sparse low down	2		X
8.	Picea Glauca	White Spruce	±25	Poor	Very sparse	2		X
9.	Fraxinus pp.	Ash	<15	Poor	6 stems all dead or very near death	1 & 2		X
10.	Fraxinus pp.	Ash	±15	Poor	Dead	2		X
11.	Acer negundo	Manitoba Maple	±42	Fair	Co-Dominant at ±6 m	2		X
12.	Ulmus Pumila	Siberian Elm	±15	Fair		2		X
13.	Ulmus Pumila	Siberian Elm	±15	Poor	Central leader missing	2		X
14.	Ulmus Pumila	Siberian Elm	±20	Fair		2		X
15.	Ulmus Pumila	Siberian Elm	±18	Fair		2		X
16.	Ulmus Pumila	Siberian Elm	>15	Fair		2		X
17.	Ulmus Pumila	Siberian Elm	±18	Fair		2		X
18.	Populus x canadensis	Carolina Poplar	±28	Good		2		X
19.	Picea pungens	Col. Blue Spruce	31.1	Poor	Very 1-sided, early Cytospora	2		X
20.	Acer Platanoides	Norway Maple	±25	Poor	Dead	2		X
21.	Populus x canadensis	Carolina Poplar	±65	Fair/Good		1		X
22.	Acer negundo	Manitoba Maple	26.4	Poor	Very 1-sided, leans south	1		X
23.	Acer negundo	Manitoba Maple	38.5	Poor	Very 1-sided, leans south	2		X

DATA SUMMARY


CITY-OWNED TREES:	N/A	
PRIVATE TREES:	86	
TOTAL NUMBER OF TREES:	86	
	PROPOSED RETAINED TREES	PROPOSED REMOVALS
Private Trees (DBH>15cm)	8	1
City-Owned Trees (All Sizes)	N/A	N/A

SITE INVENTORY PREPARED BY:
BOSTOCK CONSULTING INC.
BRUCE BOSTOCK
ISA CERTIFIED ARBORIST
#ON-0823 A

No.	BOTANICAL NAME	COMMON NAME	DBH (cm)	CONDITION	COMMENT	TREE CATEGORY	TREE TO BE REMOVED	TREE TO REMAIN
PRIVATE TREES								
24.	Picea Abies	Norway Spruce	±41	Fair	1 sided	2		X
25.	Picea Abies	Norway Spruce	±28	Poor	Very 1-sided, half dead	2		X
26.	Picea Abies	Norway Spruce	±45	Poor	Over 75% dead	2		X
27.	Picea Abies	Norway Spruce	±22	Poor	Dead	2		X
28.	Picea Abies	Norway Spruce	±28	Poor	Dead	2		X
29.	Acer negundo	Manitoba Maple	±55	Poor	Cut back total line	2		X
30.	Ulmus Pumila	Siberian Elm	±25	Poor	Dead (is behind fence)	2		X
31.	Ulmus Pumila	Siberian Elm	±20	Poor	Very sparse	2		X
32.	Ulmus Pumila	Siberian Elm	±20	Poor/Fair	Sparse	2		X
33.	Ulmus Pumila	Siberian Elm	±20	Poor/Fair	Sparse	2		X
34.	Ulmus Pumila	Siberian Elm	±65	Poor/Fair	Tri-Dominat at 3 m	2		X
35.	Ulmus Pumila	Siberian Elm	±35	Poor		2		X
36.	Acer negundo	Manitoba Maple	±26	Poor	Severe lean to west	2		X
37.	Ulmus Pumila	Siberian Elm	±28	Poor	Severe lean to south	2		X
38.	Ulmus Pumila	Siberian Elm	±28	Poor	Leans north	1 & 2		X
39.	Ulmus Pumila	Siberian Elm	±28	Poor		2		X
40.	Ulmus Pumila	Siberian Elm	±28	Poor	Very sparse	1 & 2		X
41.	Ulmus Pumila	Siberian Elm	±35	Poor/Fair	Leans north	1 & 2		X
42.	Ulmus Pumila	Siberian Elm	±35	Poor	Poor scaffold	1 & 2		X
43.	Ulmus Pumila	Siberian Elm	±50	Poor	Very poor scaffold	2		X
44.	Acer Rubrum	Native Red Maple	±18	Poor	Co-Dominat at 1.8m	2		X
45.	Picea Abies	Norway Spruce	±20	Poor		2		X
46.	Ulmus Pumila	Siberian Elm	±57	Poor	Poor scaffold	2		X
47.	Gleditsia triacanthos	Honey Locust	±16	Poor/Fair	Poor scaffold	2	X	
48.	Robinia pseudacacia	Black Locust	18.0 + 15.1	Poor/Fair	Poor scaffold, co-dominat close to grade	1	X	
49.	Picea pungens	Col. Blue Spruce	34.9	Poor/Fair	1-sided, sparse	1	X	

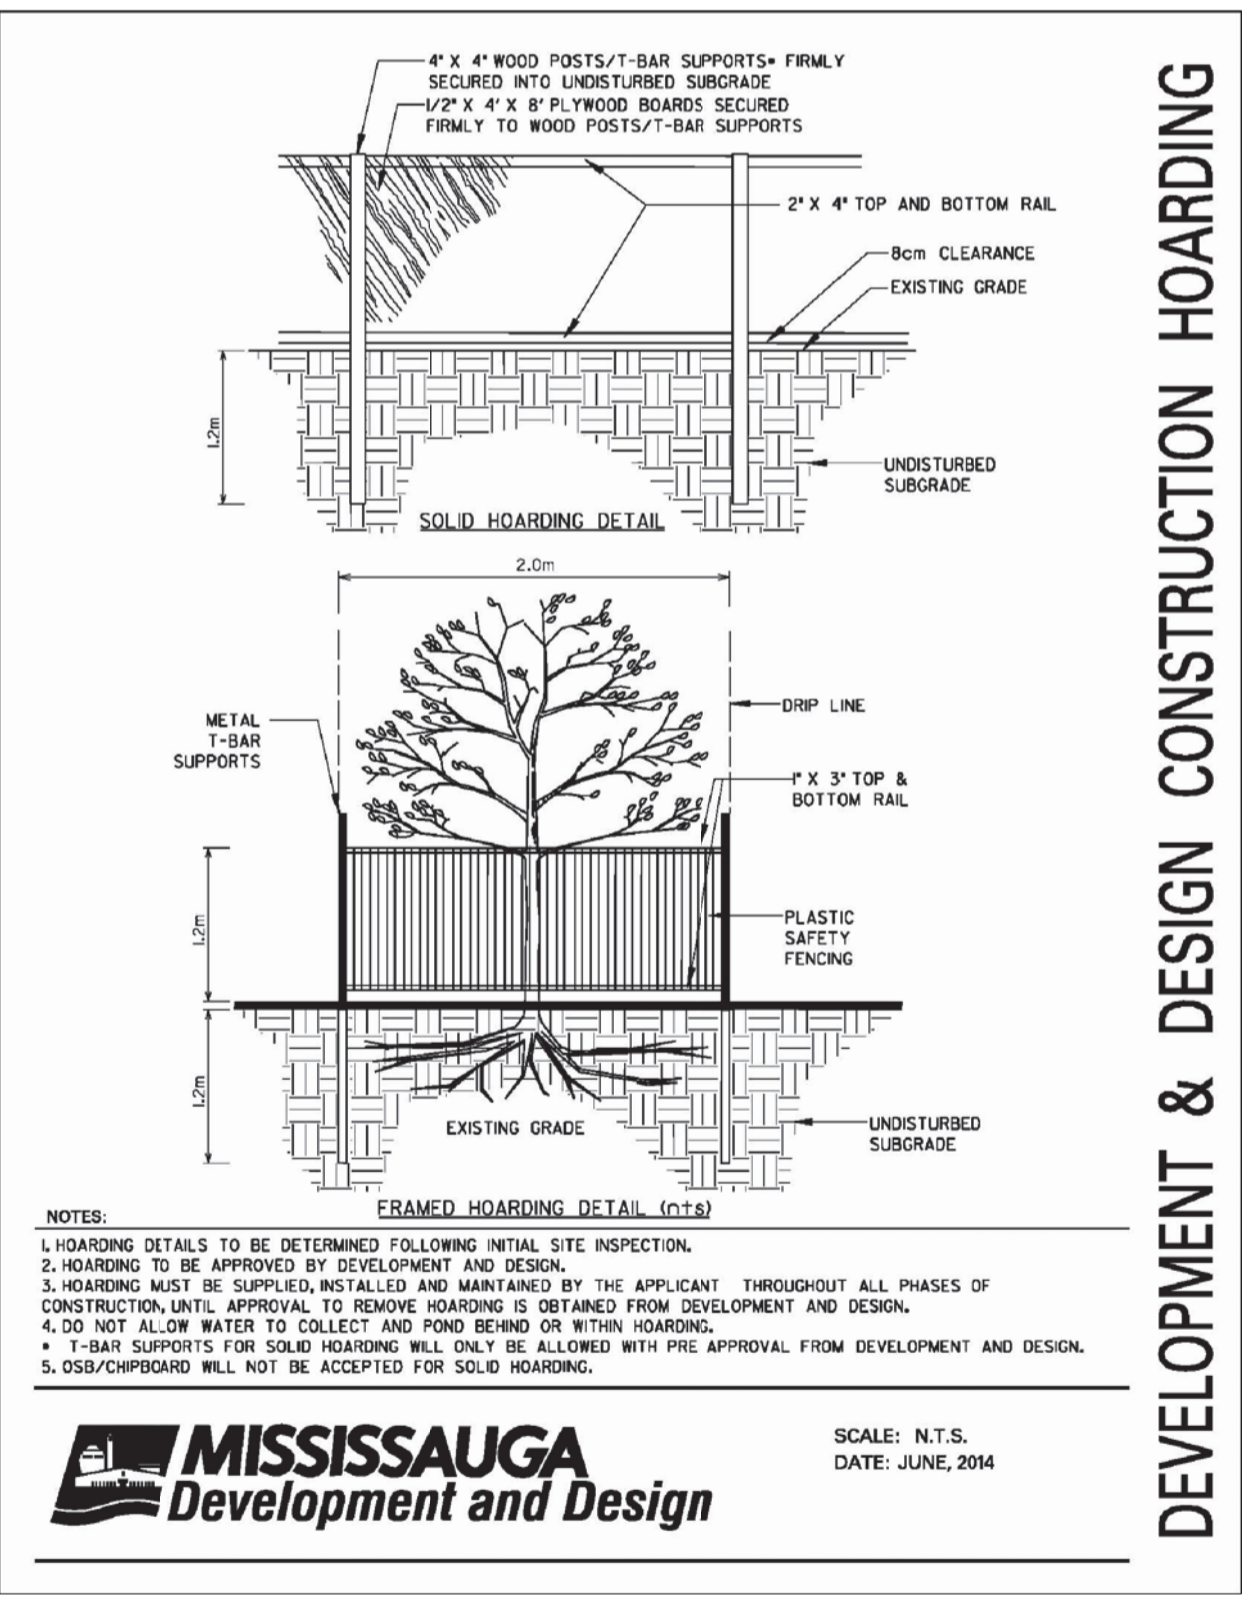

2 TYP. TREE PROTECTION FENCE
TS-1 1:200

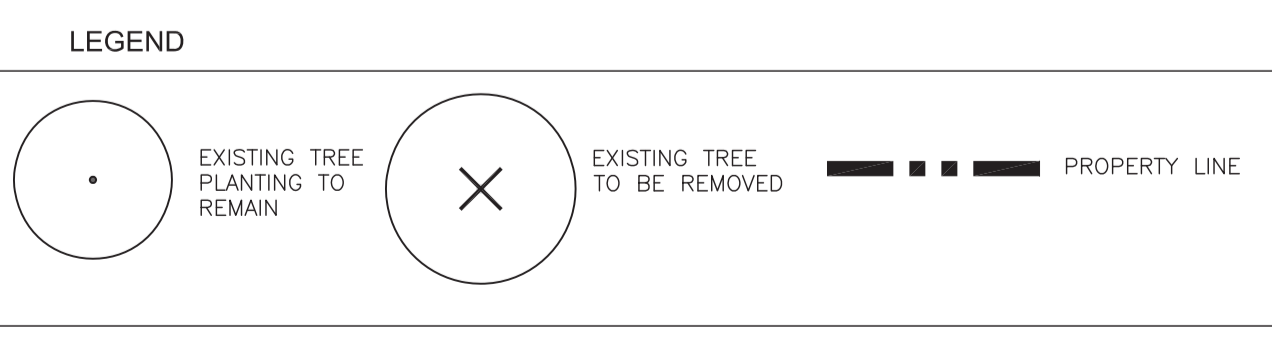

3.	Issued for Rezoning	08.Dec.2017
2.	Issued for Coordination	08.Dec.2017
1.	Issued for OPA, Rezoning	
	& Municipal Approval	17.May.2017
(Rev.)	No. Description	Date

ISSUANCE / REVISIONS:

MPEDESIGN
LANDSCAPE ARCHITECTURE

18 Hook Avenue - Suite 201
Toronto, Canada M6P 1T4
+1 416.781.9205
studio@mepdesign.com

PROJECT NAME:
1575 HURONTARIO
Mississauga, Ontario

CLIENT:

DRAWING TITLE:
EXISTING TREE SURVEY PLAN & DETAIL

Project Bearing:

Professional Seal:

This drawing shall not be used for construction purposes unless the seal appearing hereon is signed and dated by the Landscape Architect.

Dwg. Scale: As Shown Plot Scale: 1=1
Drawn By: W.Y. File Name: .DWG
Checked By: M.P. Project Number: 17-440

Drawing Number: TS-01 Sheet Number: 1 of 1