



**GUTHRIE MUSCOVITCH**  
 ARCHITECTS

Tel: (416) 252-5679 Fax: (416) 252-9637  
 770 Brown's Line, Toronto, Ontario M8W 3W2

Client  
**3355 THE COLLEGEWAY L.P.**

project  
**3355 THE COLLEGEWAY,  
 MISSISSAUGA**



DRAWING **CONCEPT ELEVATION**

scale	N.T.S.		+
date	JUNE_10_2016		-
drawn	CW		-
checked	AM		+
project number		+	15013

**BE1**




**BLOCK 9  
WEST ELEVATION**

**GUTHRIE MUSCOVITCH**  
ARCHITECTS

Tel: (416) 252-5679 Fax: (416) 252-9637  
770 Brown's Line, Toronto, Ontario M8W 3W2

Client  
**3355 THE COLLEGEWAY L.P.**


project  
**3355 THE COLLEGEWAY,  
MISSISSAUGA**

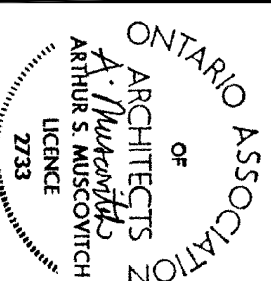

DRAWING **CONCEPT ELEVATION**

scale N.T.S.  
date JUNE\_10\_2016  
drawn CW  
checked AM  
project number 15013

**BE2**

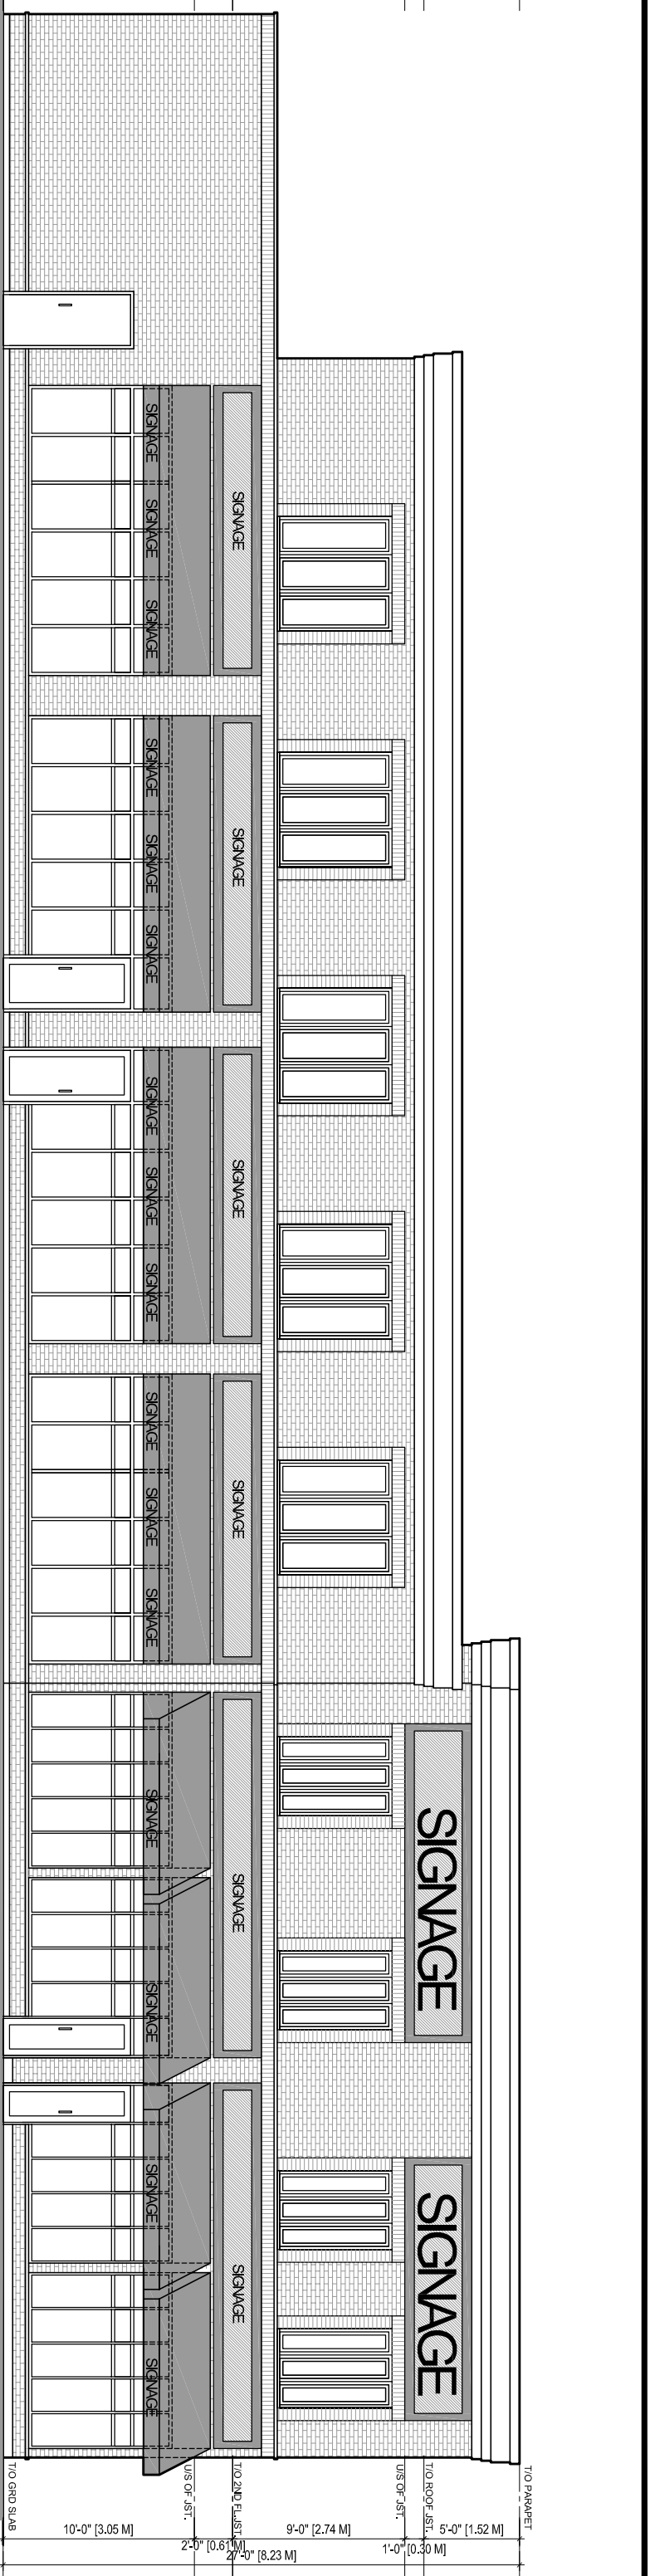

ELEVATION ALONG RIDGEWAY DRIVE




ELEVATION ALONG THE COLLEGEWAY

**GUTHRIE MUSCOVITCH**  
 ARCHITECTS  
 770 Brown's Line, Toronto, Ontario M8W 3W2  
 Tel: (416) 252-5679 Fax: (416) 252-9637

Client  
**3355 THE COLLEGEWAY L.P.**

Project  
**3355 THE COLLEGEWAY,  
 MISSISSAUGA**

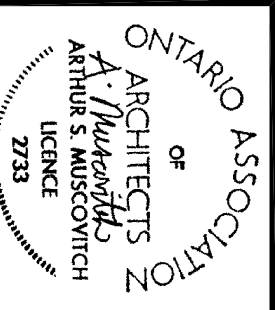

**COMMERCIAL ELEVATIONS**

scale N.T.S.  
 date JUNE\_10\_2016  
 drawn CW  
 checked AM  
 project number 15013

**BE3**