


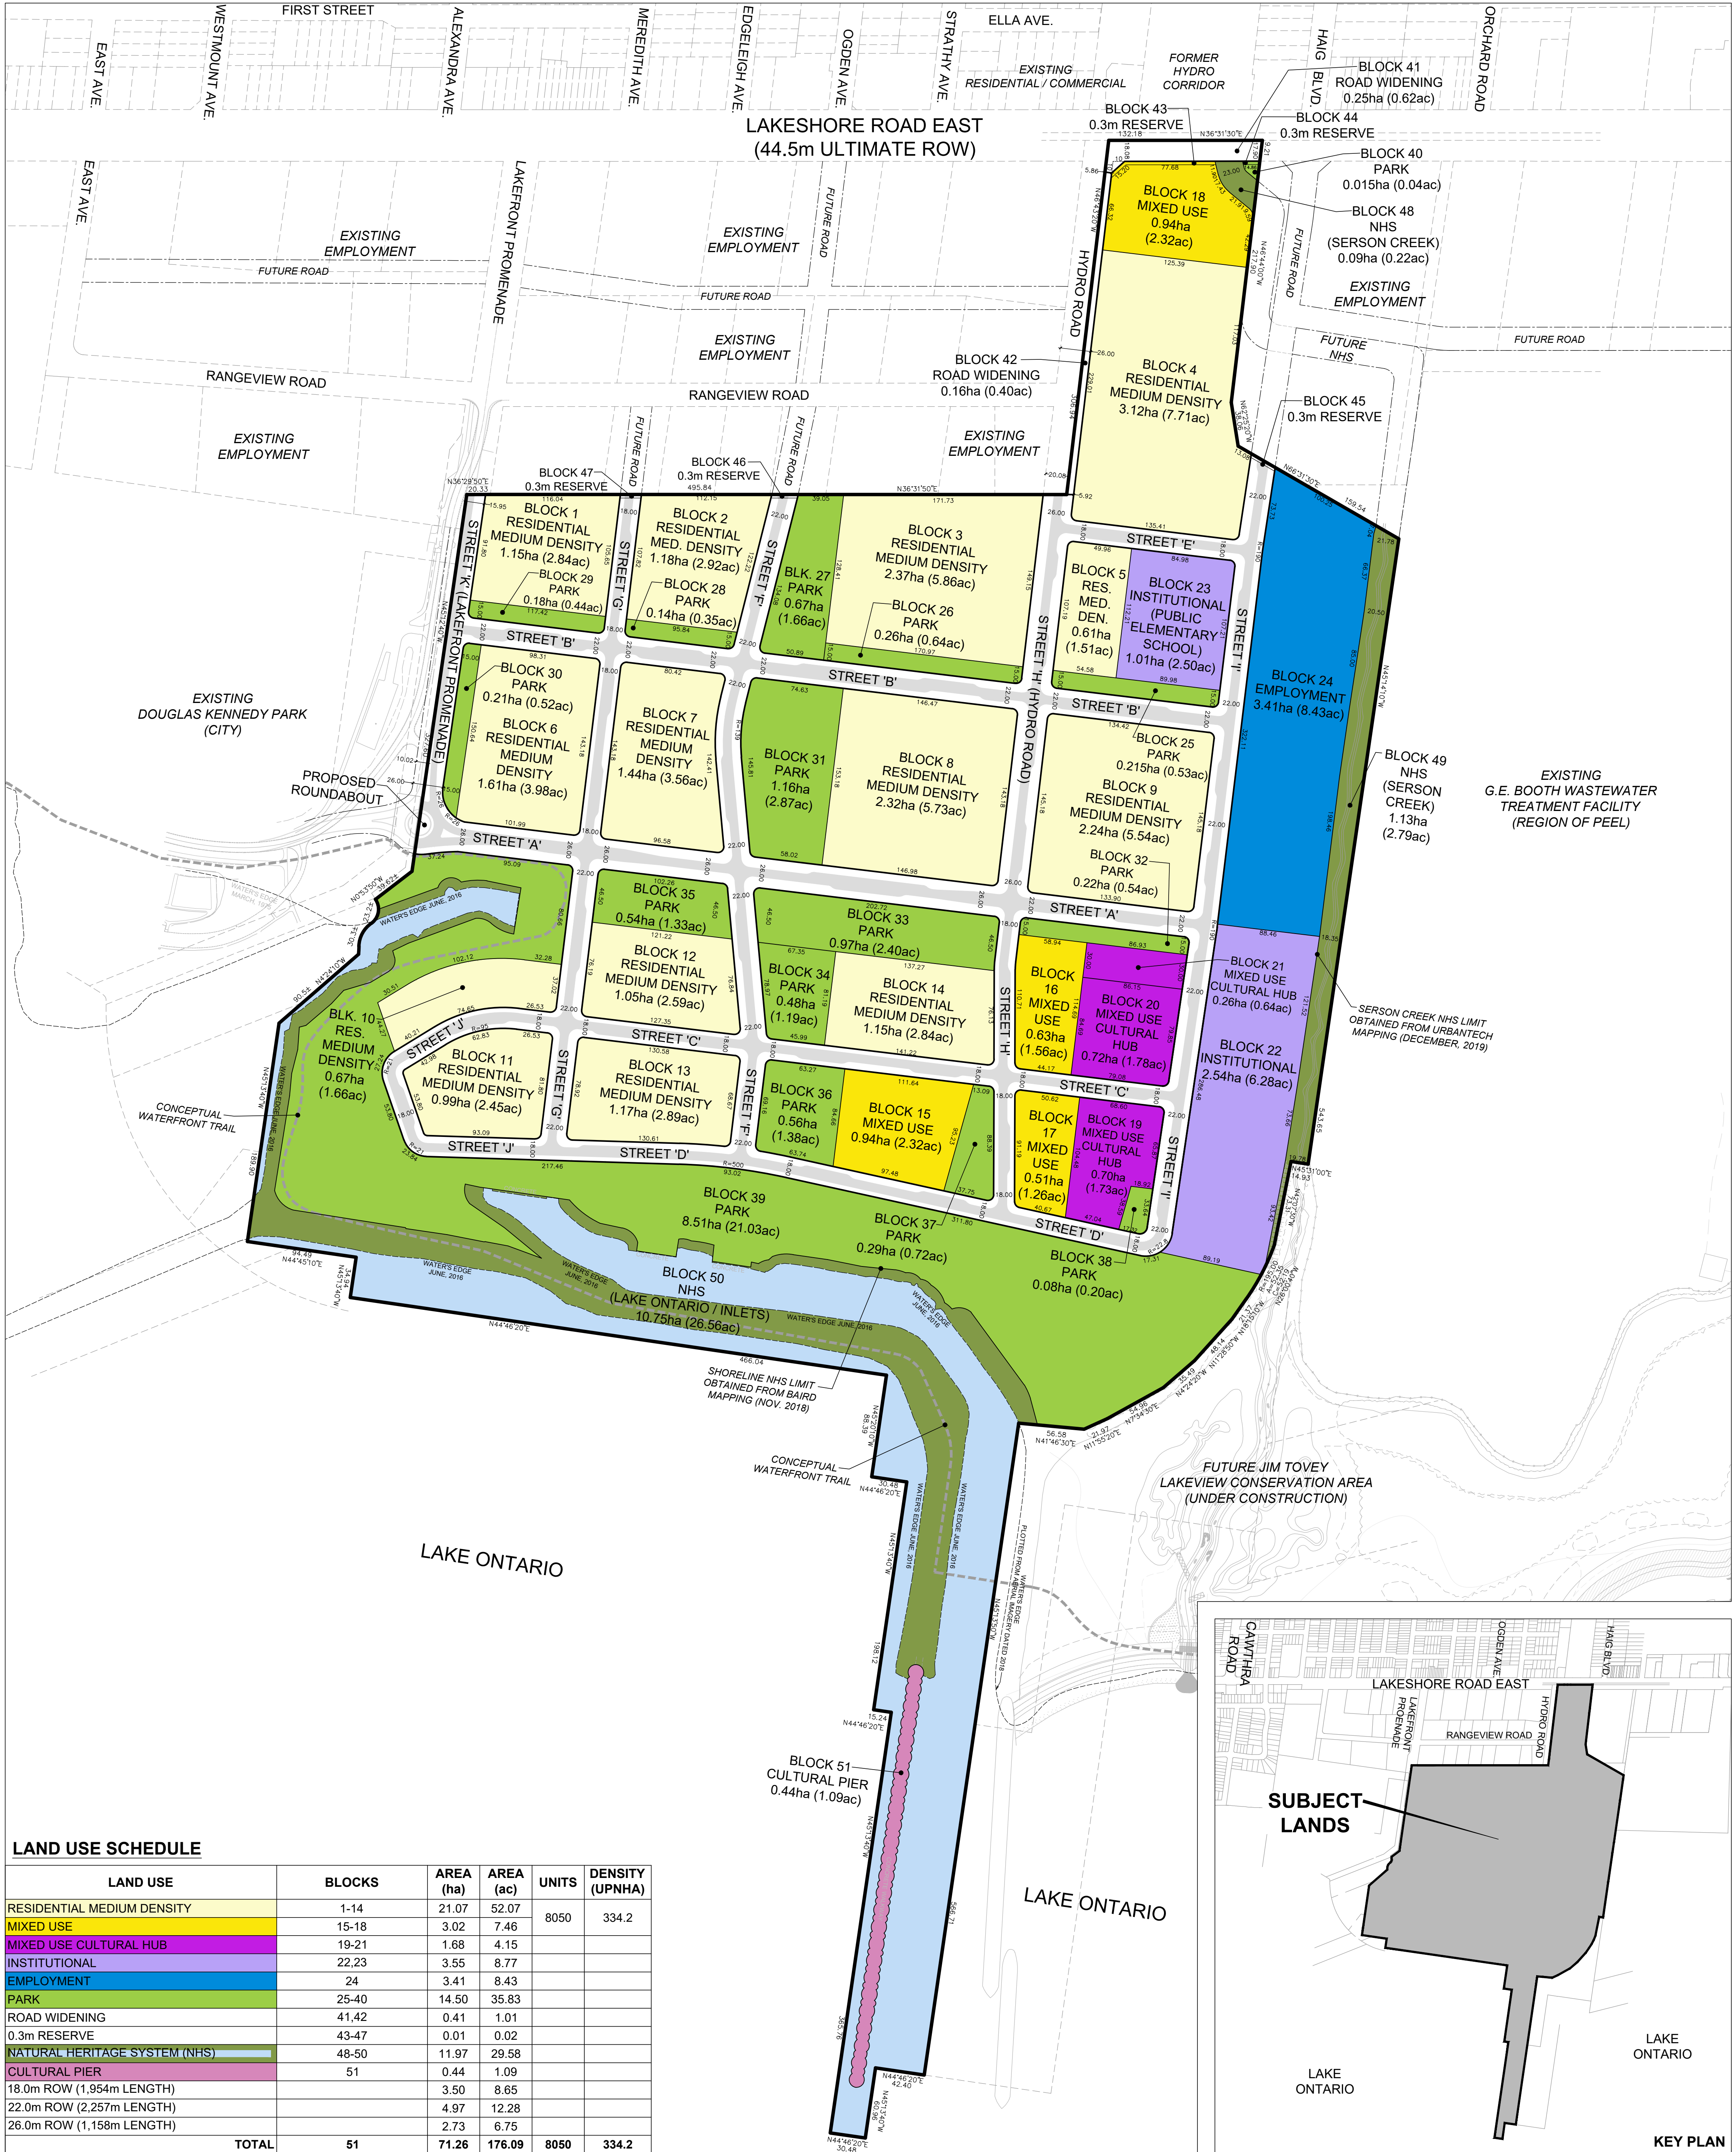

**DRAFT PLAN OF SUBDIVISION
LAKEVIEW COMMUNITY
PARTNERS LIMITED**

FILE # 21T-M 19001 W1

PART OF LOTS 7, 8 AND 9, CONCESSION 3
SOUTH OF DUNDAS STREET &
PART OF WATER LOT IN FRONT OF LOT 7
CONCESSION 3, SOUTH OF DUNDAS STREET &
PART OF WATER LOT IN FRONT OF LOT 9
CONCESSION 3, SOUTH OF DUNDAS STREET &
PART OF WATER LOT LOCATION HY28
IN FRONT OF LOTS 7 AND 8, CONCESSION 3
SOUTH OF DUNDAS STREET &
PART OF WATER LOT LOCATION HY77
IN FRONT OF LOT 7, CONCESSION 3
SOUTH OF DUNDAS STREET
(GEOGRAPHIC TOWNSHIP OF TORONTO, COUNTY OF PEEL),
CITY OF MISSISSAUGA
REGIONAL MUNICIPALITY OF PEEL

OWNERS CERTIFICATE

I HEREBY AUTHORIZE GLEN SCHNARR & ASSOCIATES INC. TO PREPARE AND SUBMIT
THIS DRAFT PLAN OF SUBDIVISION TO THE CITY OF MISSISSAUGA FOR APPROVAL.

SIGNED

Fabio Mazzocco
FABIO MAZZOCO, PRESIDENT
LAKEVIEW COMMUNITY PARTNERS LIMITED

DATE: DEC. 3, 2019

SURVEYORS CERTIFICATE

I HEREBY CERTIFY THAT THE BOUNDARIES OF THE LANDS TO BE SUBDIVIDED AS
SHOWN ON THIS PLAN AND THEIR RELATIONSHIP TO ADJACENT LANDS ARE
CORRECTLY AND ACCURATELY SHOWN.

SIGNED

Ron Querein
RON QUEREIN
ONTARIO LAND SURVEYOR

DATE: NOV. 18, 2019

ADDITIONAL INFORMATION

(UNDER SECTION 51(17) OF THE PLANNING ACT) INFORMATION REQUIRED BY
CLAUSES A,B,C,D,E,F,G,J & L ARE SHOWN ON THE DRAFT AND KEY PLANS.

- H) MUNICIPAL AND PIPED WATER TO BE PROVIDED
I) SILTY CLAY, SANDY SILT, CLAYEY SILT, SILT, SILTY SAND, ETC.
K) SANITARY AND STORM SEWERS TO BE PROVIDED

NOTES

- PAVEMENT & WATERFRONT TRAIL ILLUSTRATIONS ARE DIAGRAMMATIC
- HYDRO ROAD & LAKESHORE ROAD E. DAYLIGHT TRIANGLE DIMENSIONS = 10m x 10m
- DAYLIGHT ROUNDINGS ARE 5m RADII, UNLESS OTHERWISE NOTED



SCALE 1:2500
(24 x 36)
JUNE 24, 2020

GSAI
Glen Schnarr & Associates Inc.