




AVERAGE VH GFA:
INTERIOR UNIT: 1605 SF (149m²)
END UNIT: 1640 SF (152m²)
CORNER UNIT: 1610 SF (150m²)

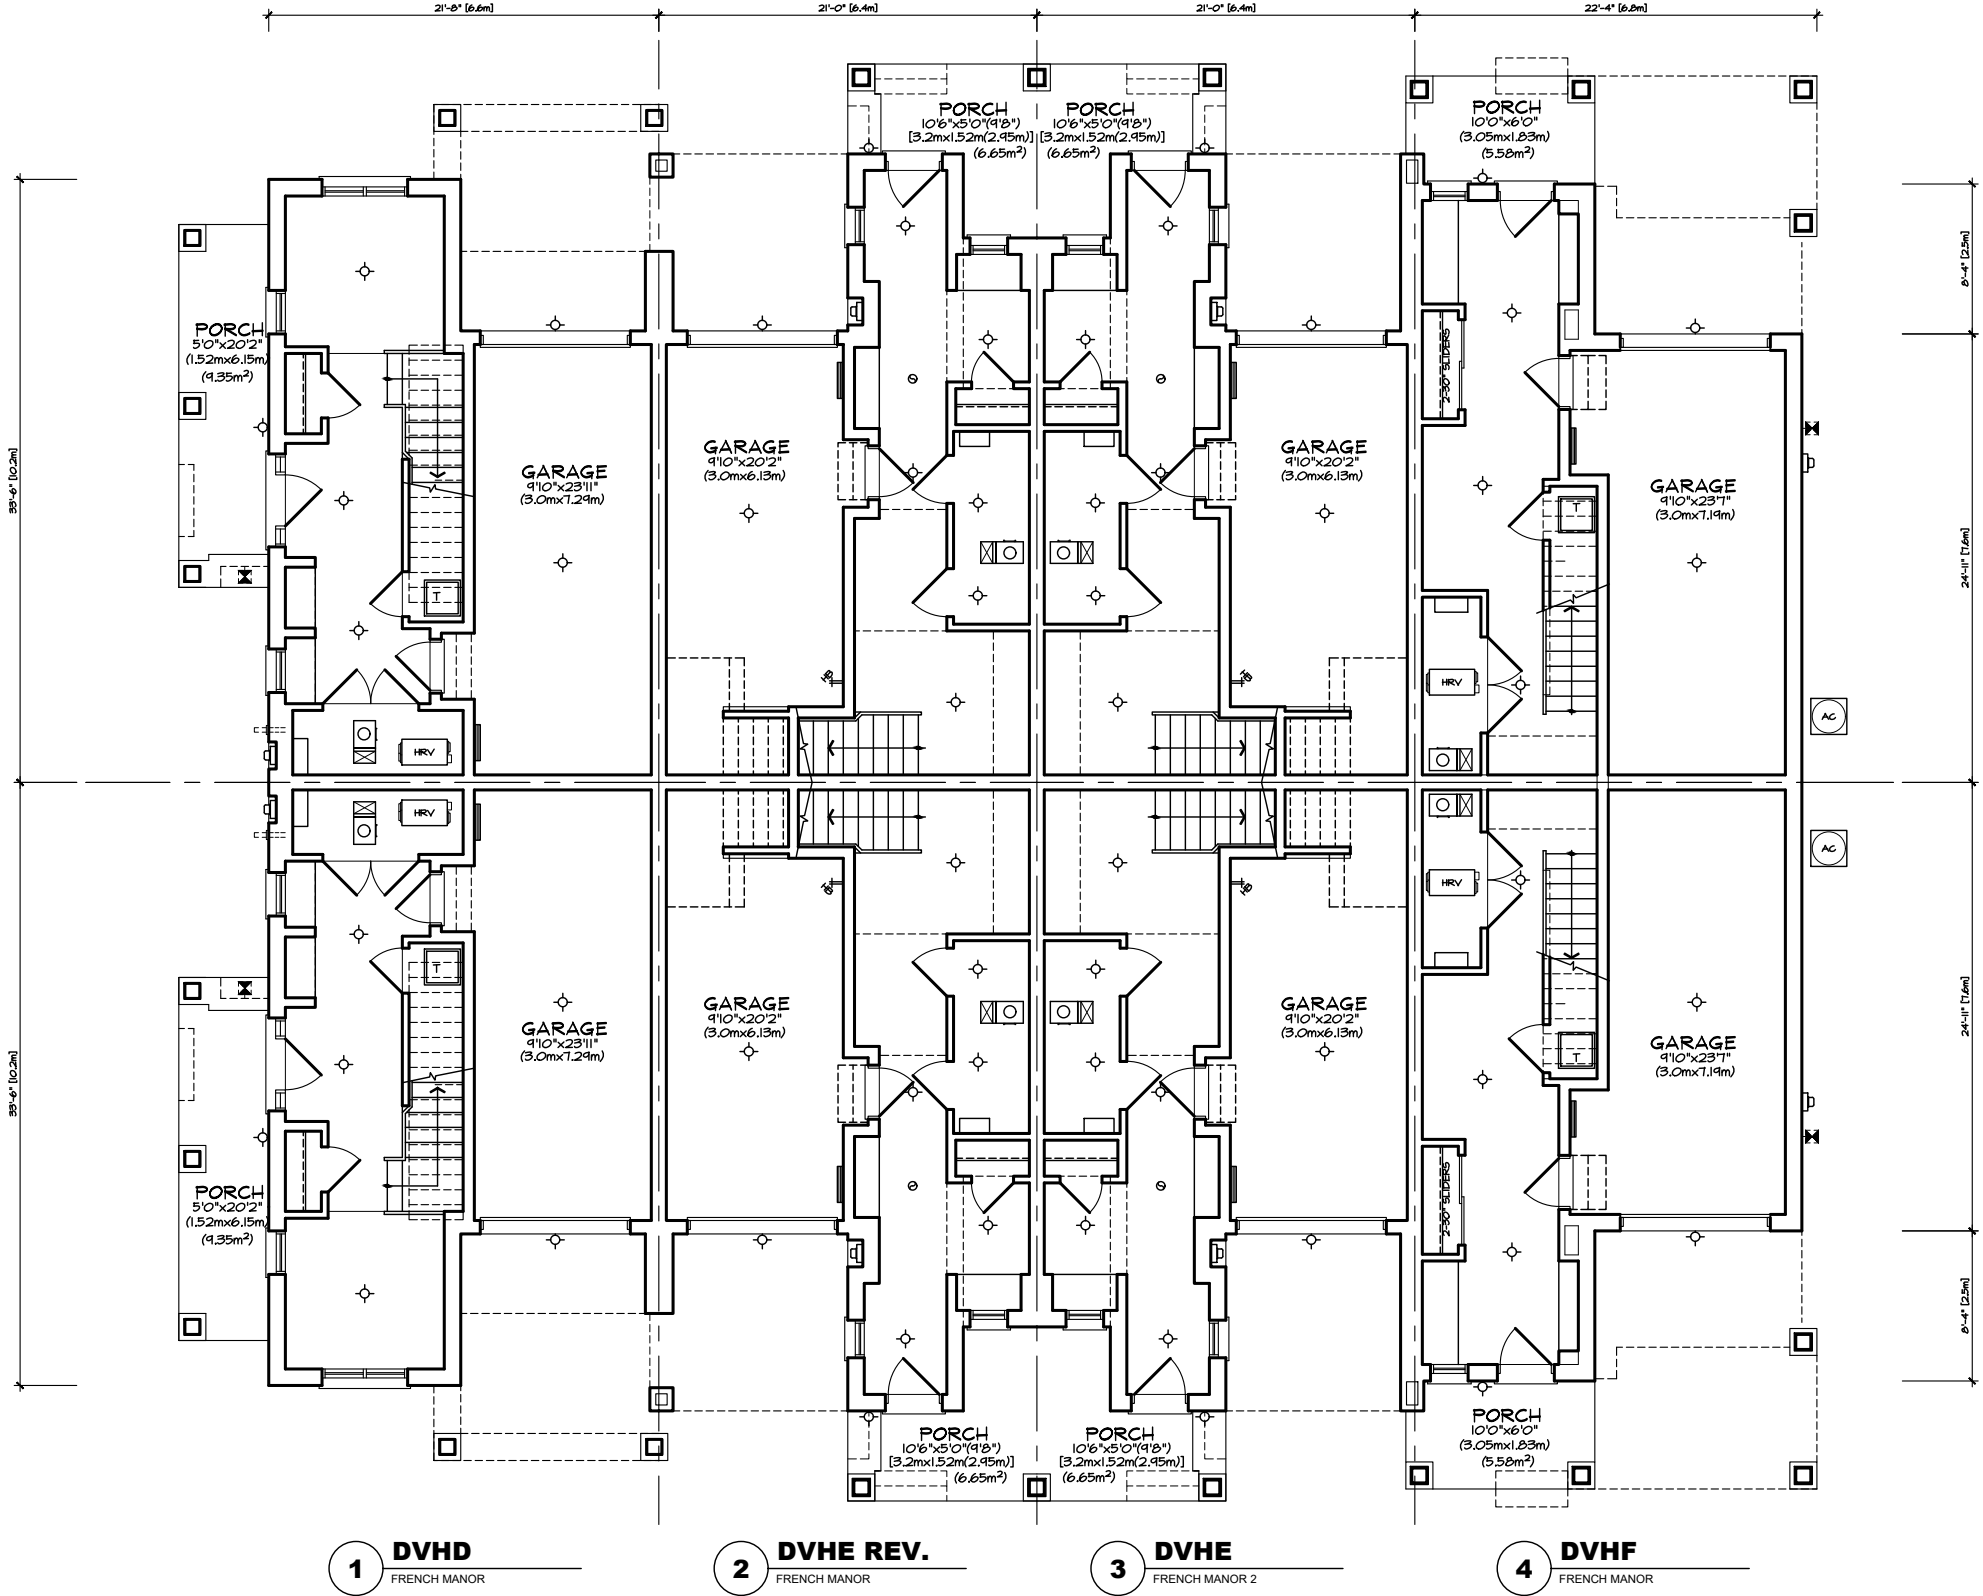

GROUND FLOOR PLAN 'FM'
VILLAGE HOMES
BLOCK 1

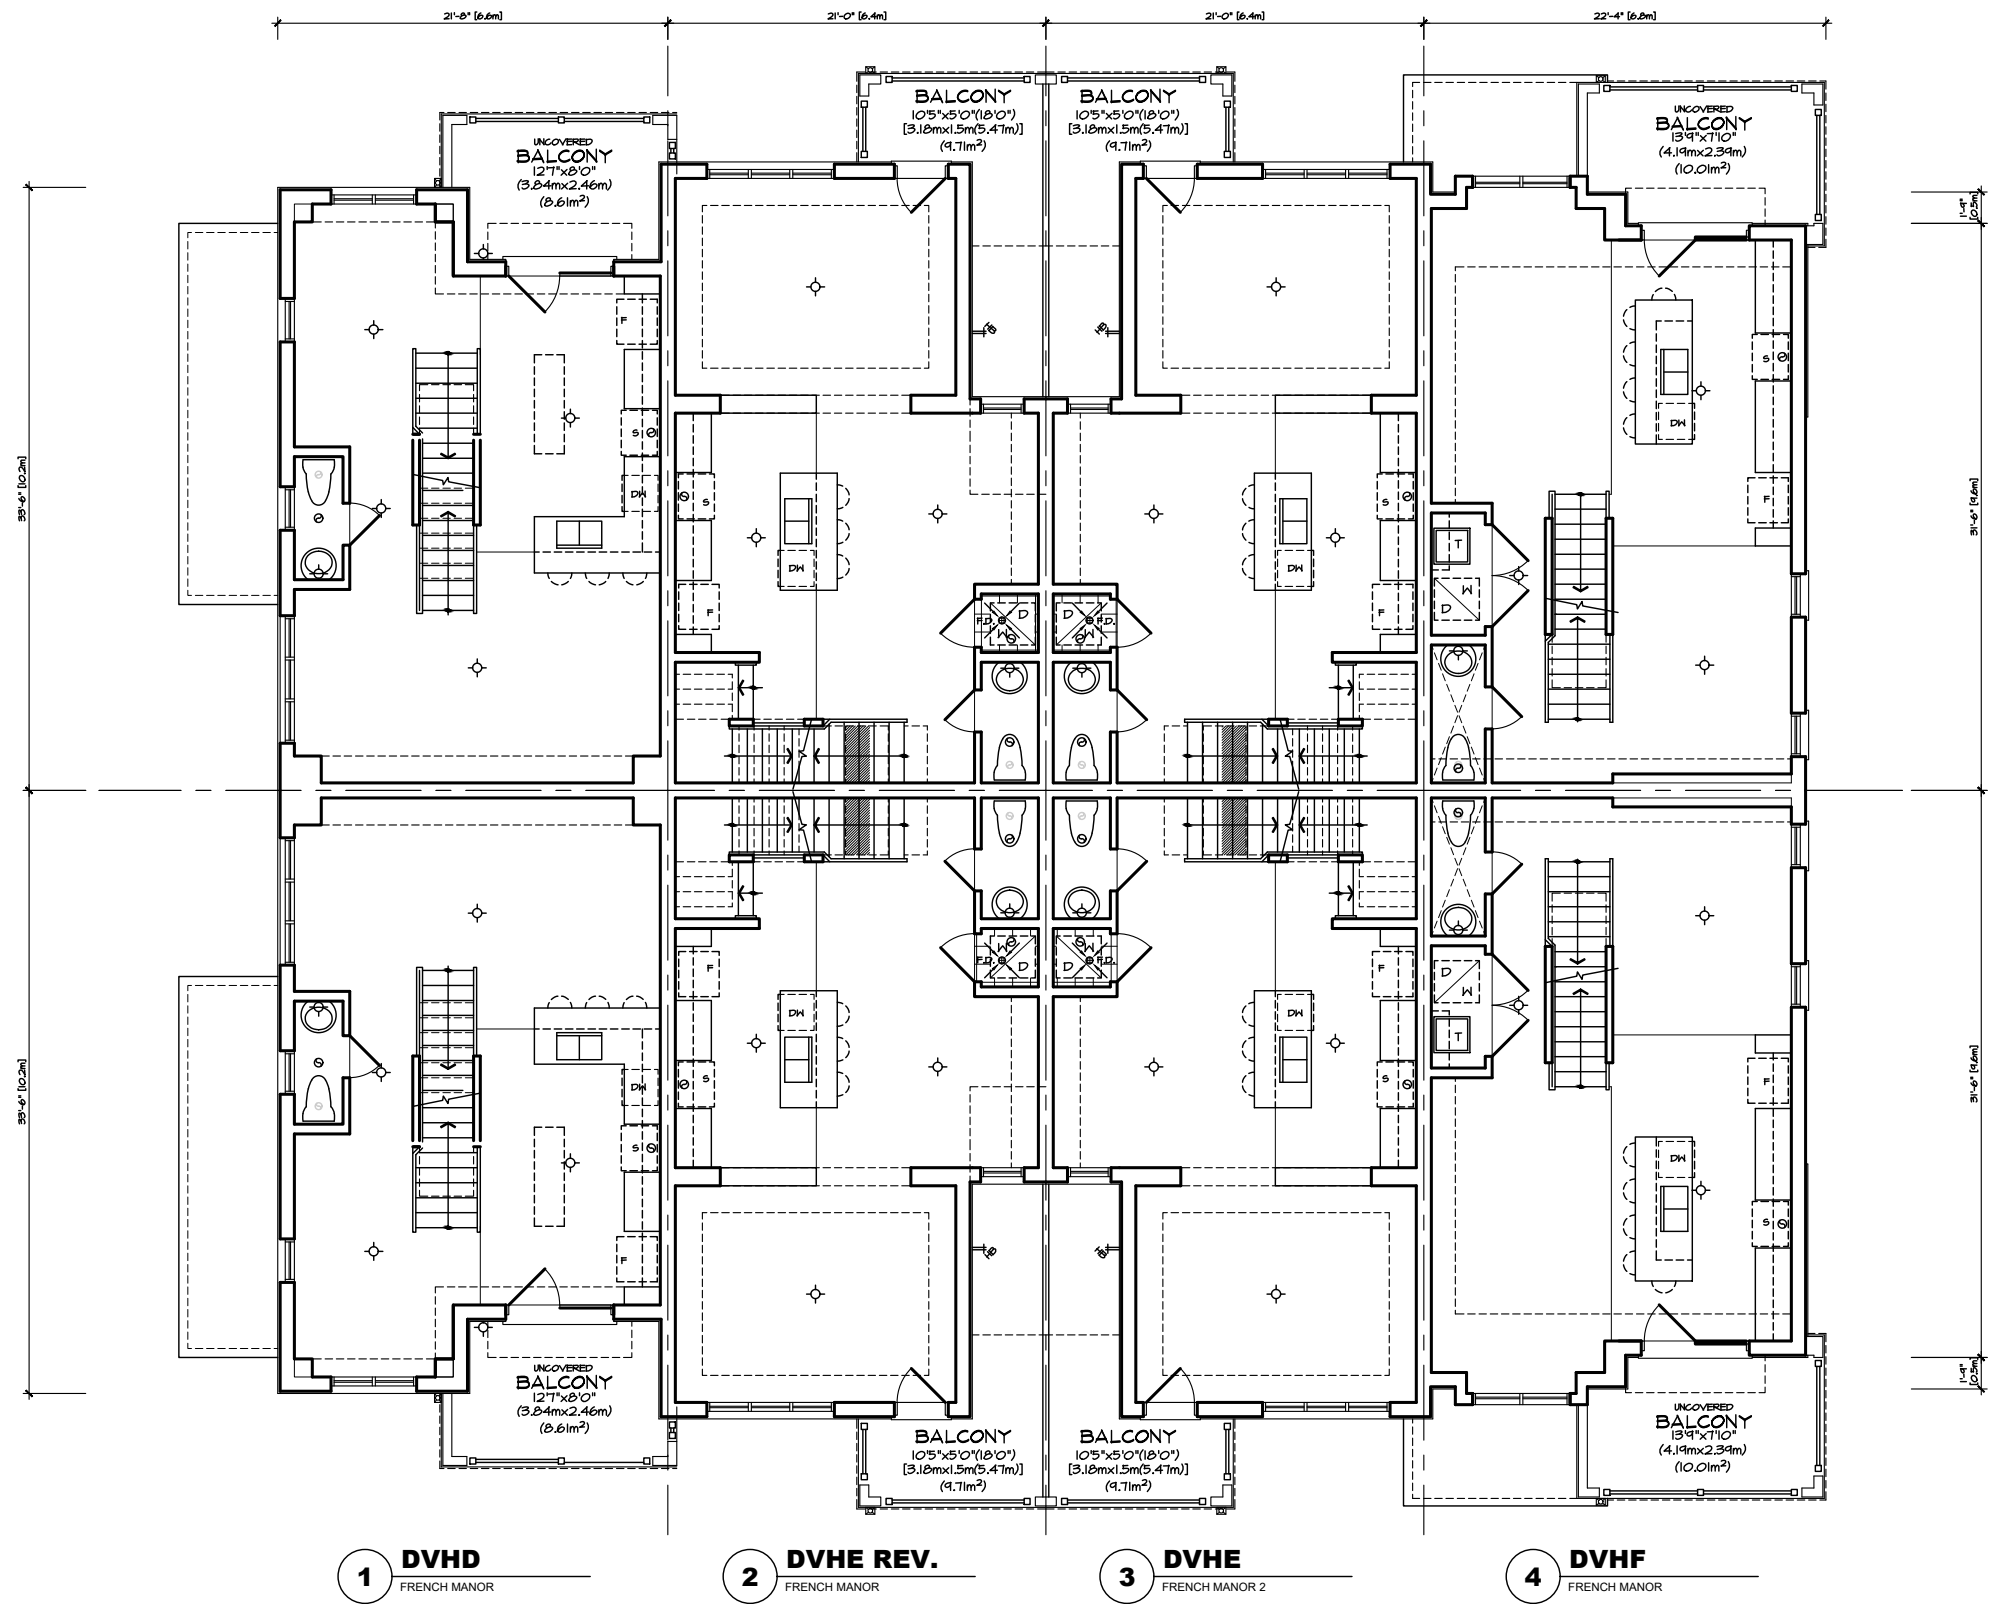

MAIN FLOOR PLAN 'FM'
VILLAGE HOMES
BLOCK 1

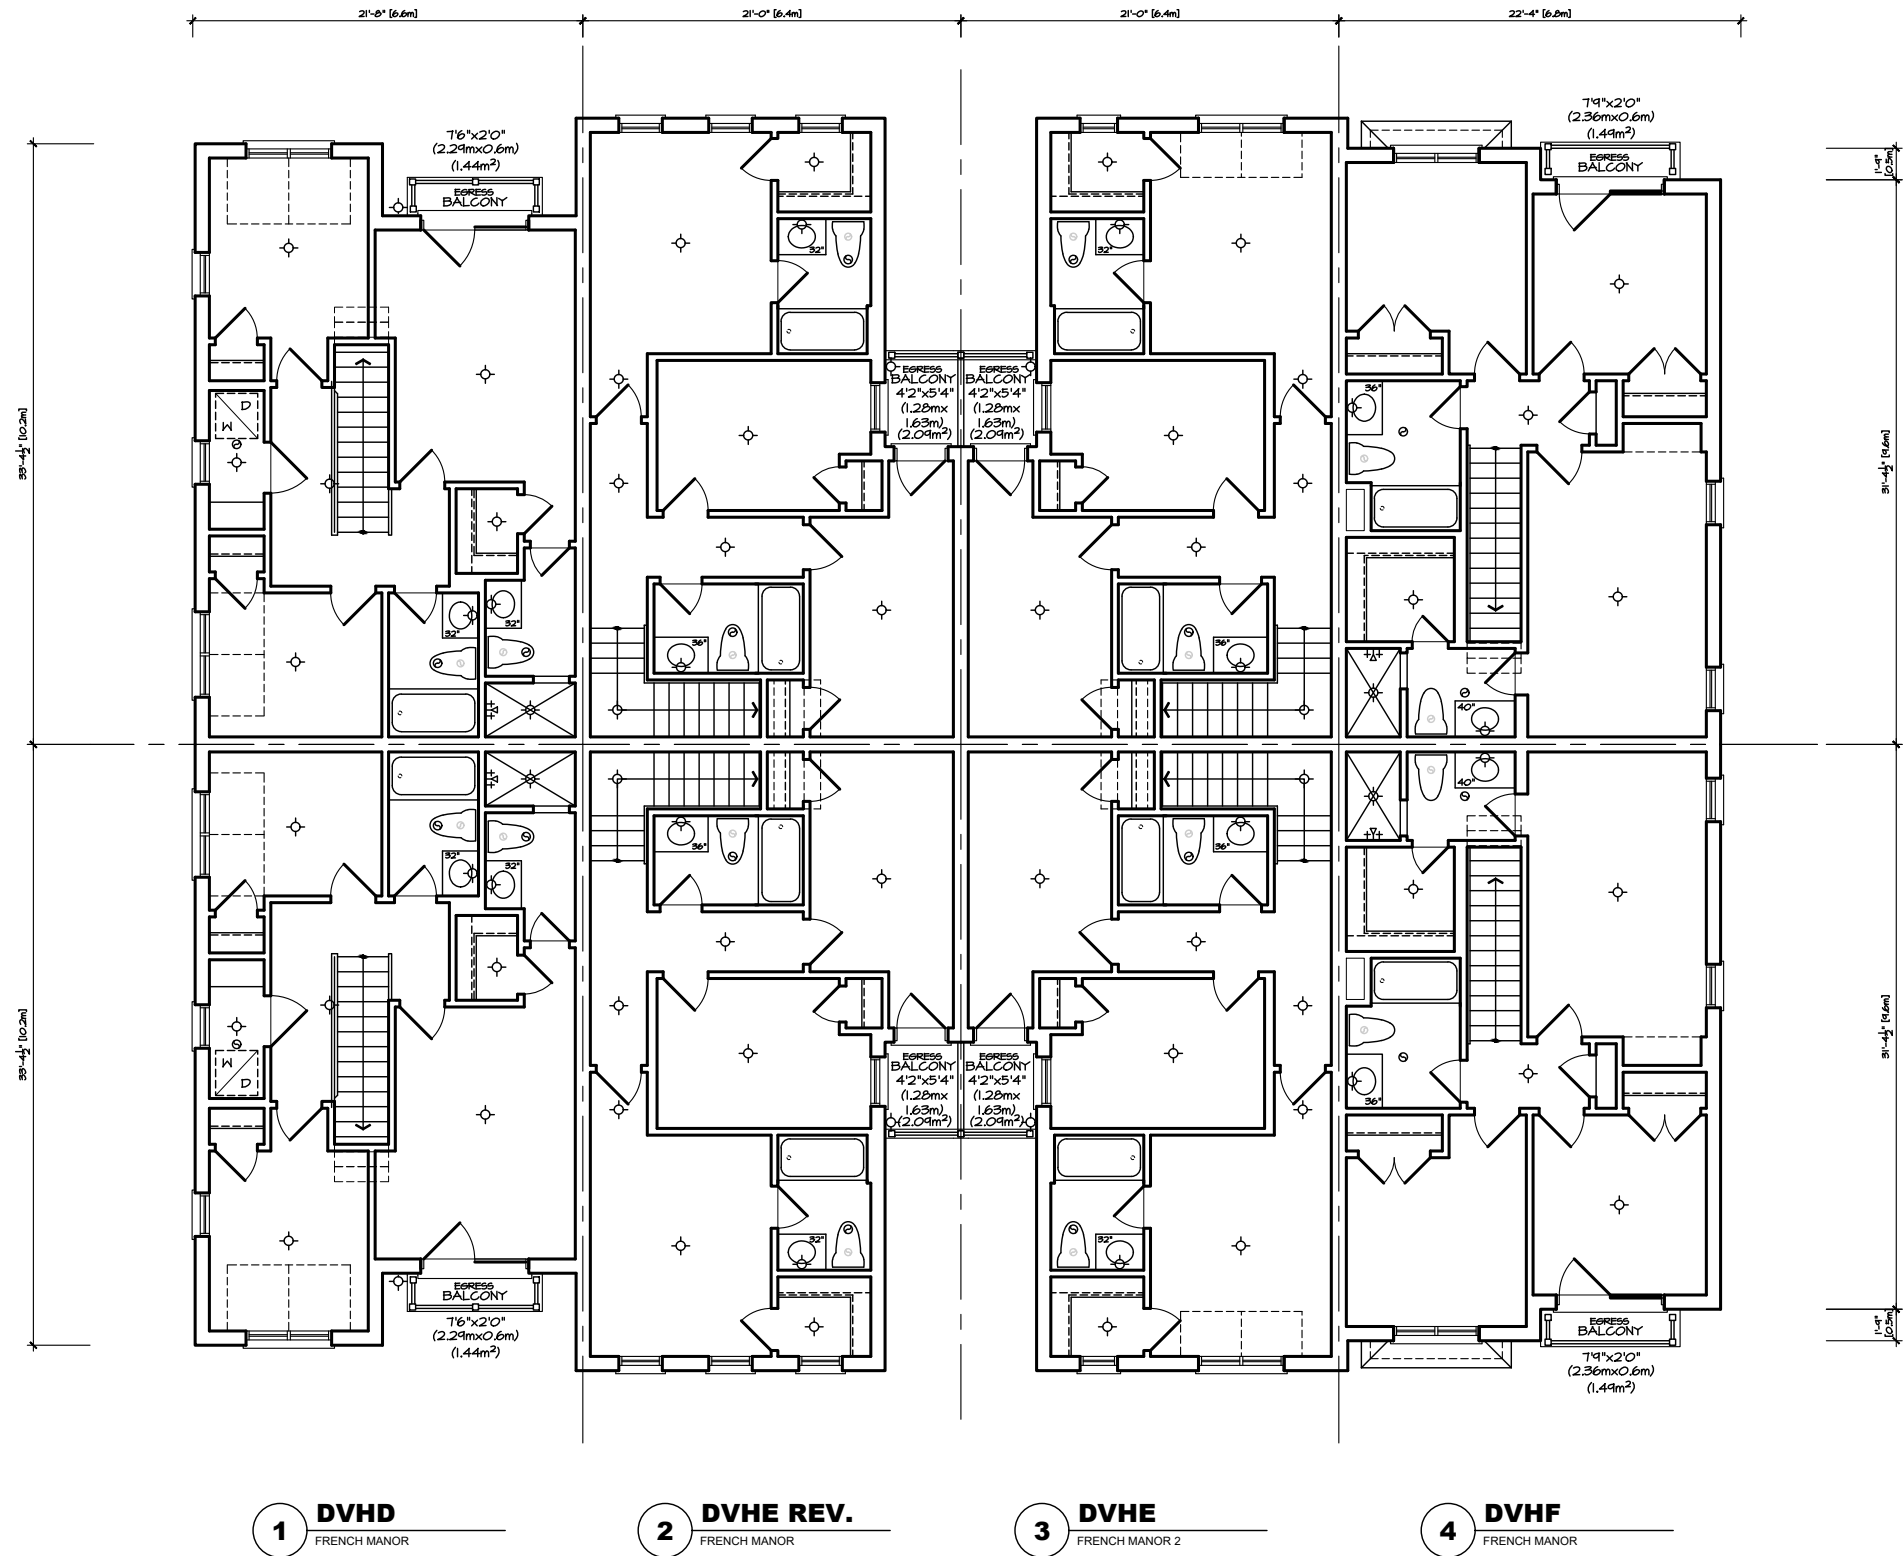

THIRD FLOOR PLAN 'FM'
VILLAGE HOMES
BLOCK 1




**REAR ELEVATION 'FM'
VILLAGE HOMES
BLOCK 1**




LEFT SIDE ELEVATION 'FM'
VILLAGE HOMES
BLOCK 1

RIGHT SIDE ELEVATION 'FM'
VILLAGE HOMES
BLOCK 1


AVERAGE VH GFA:
INTERIOR UNIT: 1605 SF (149m²)
END UNIT: 1640 SF (152m²)
CORNER UNIT: 1610 SF (150m²)

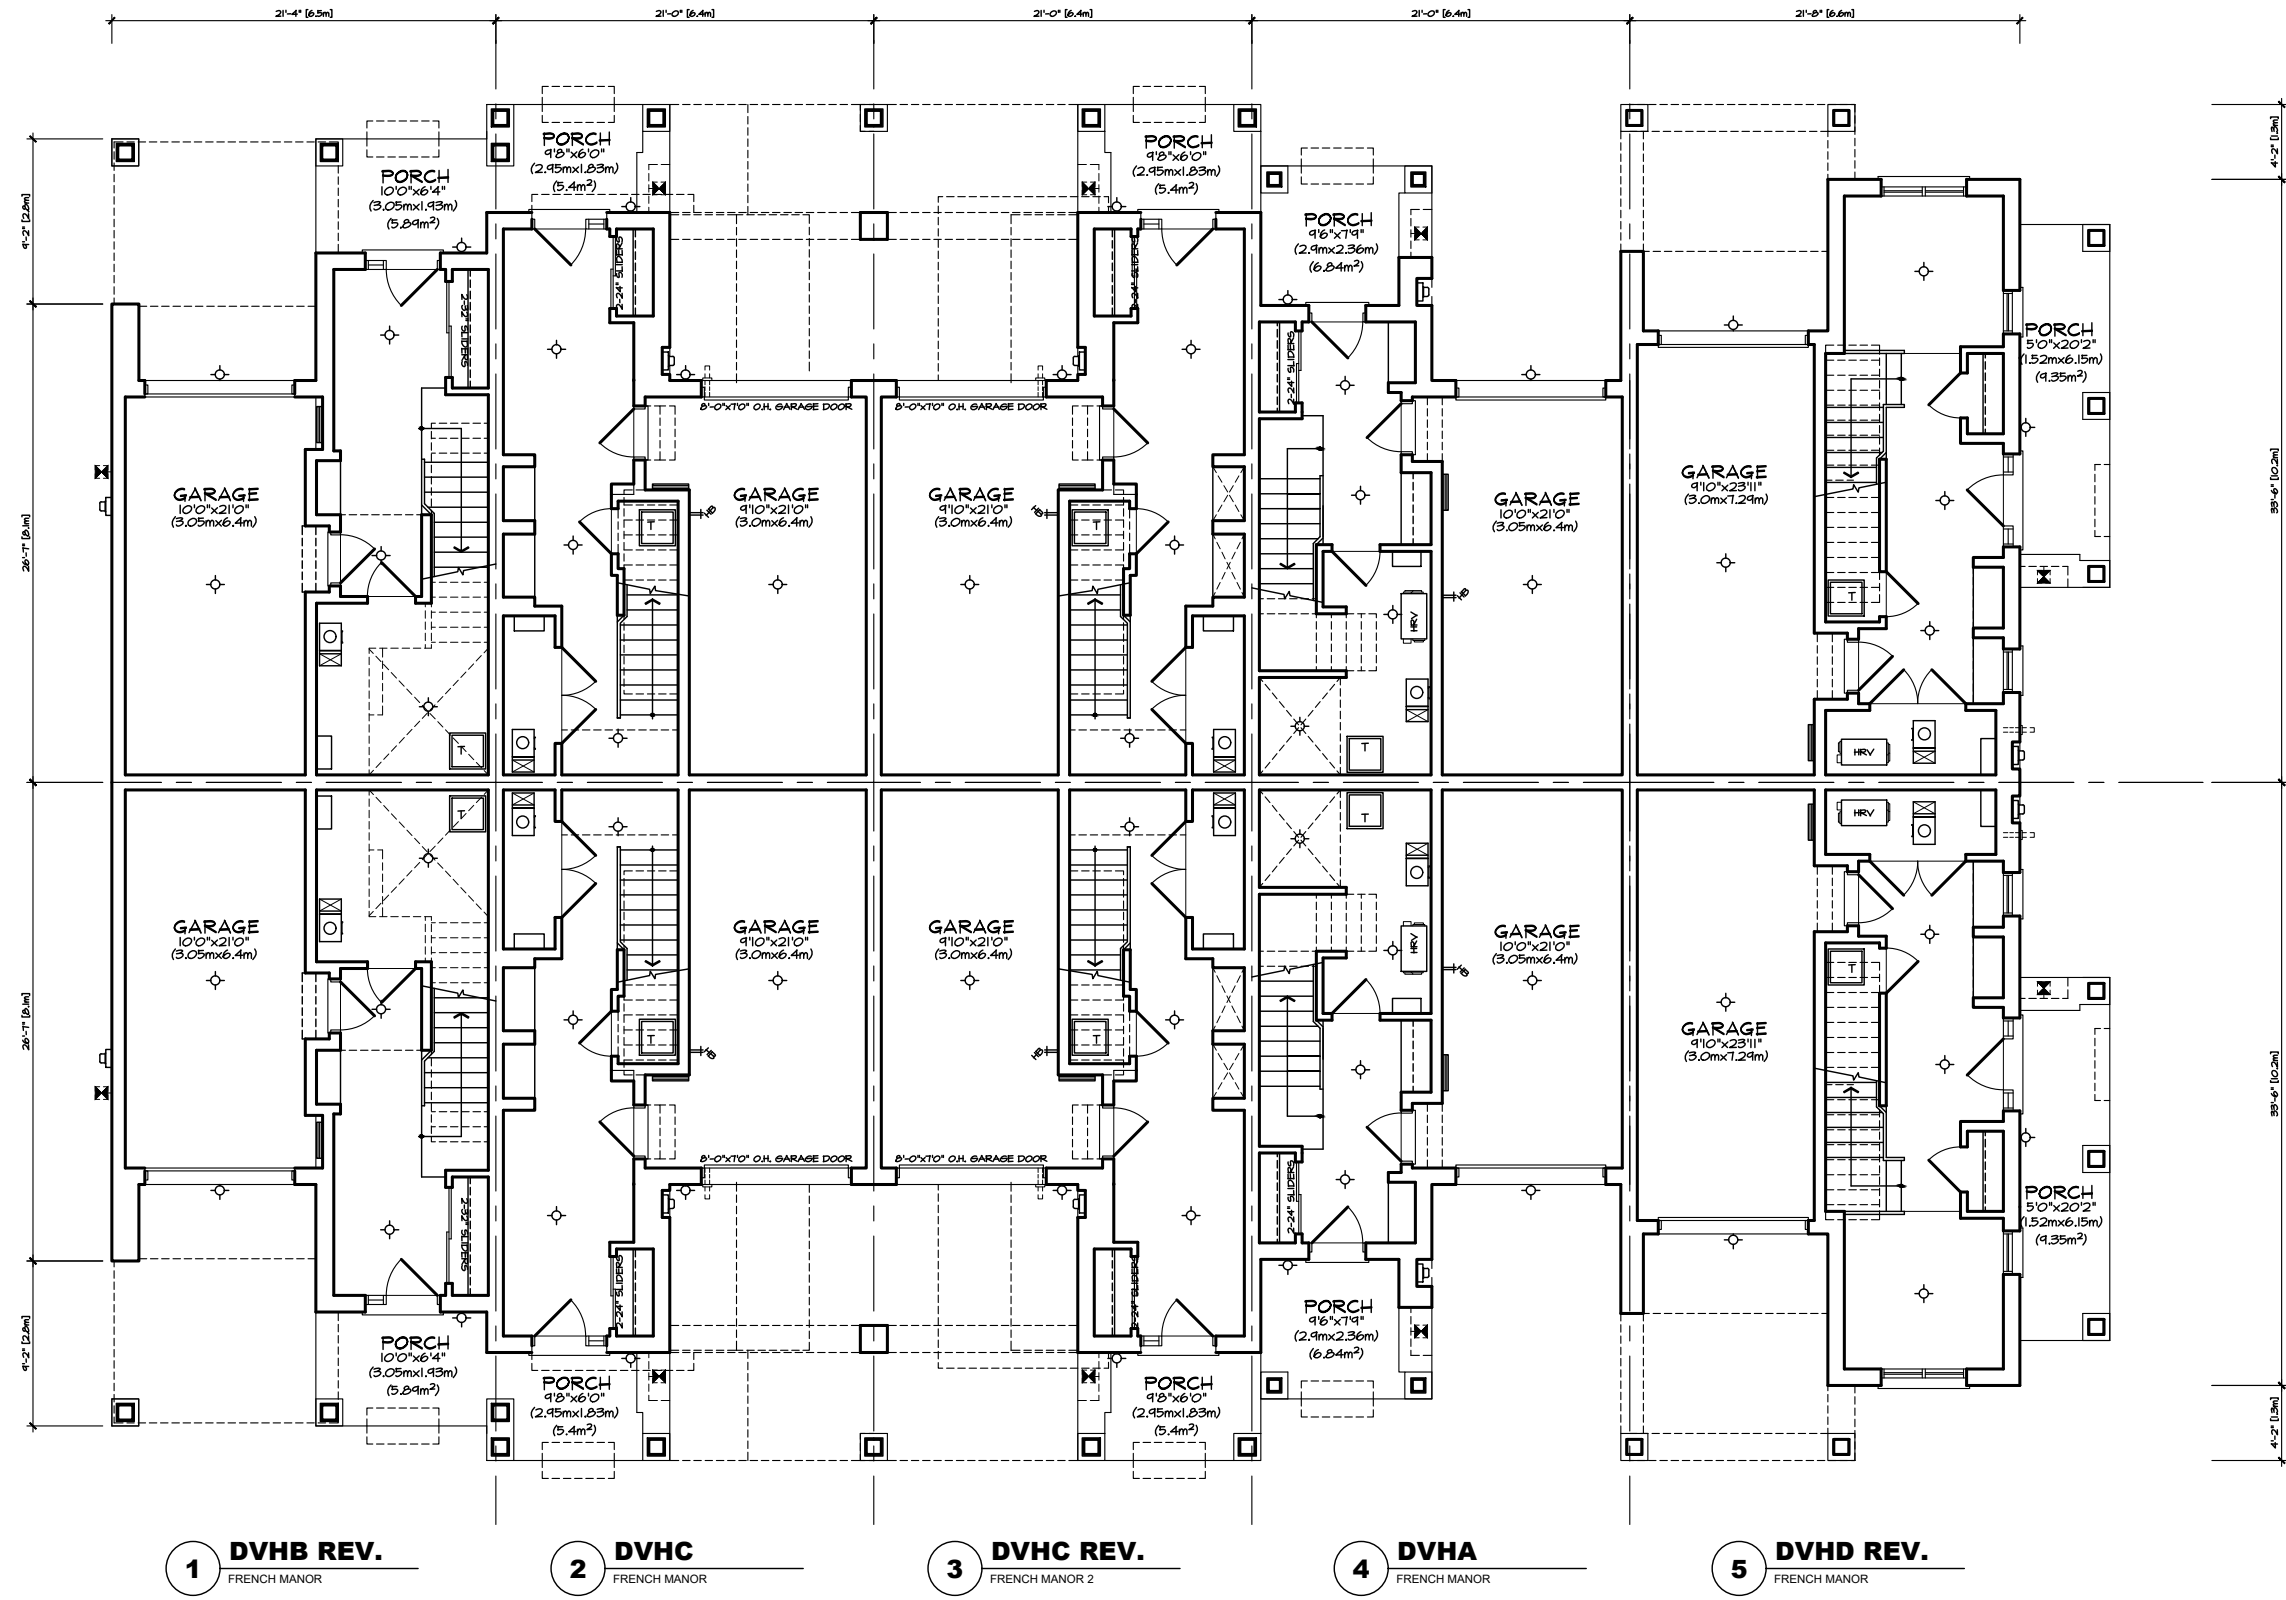

GROUND FLOOR PLAN 'FM'
VILLAGE HOMES
BLOCK 2

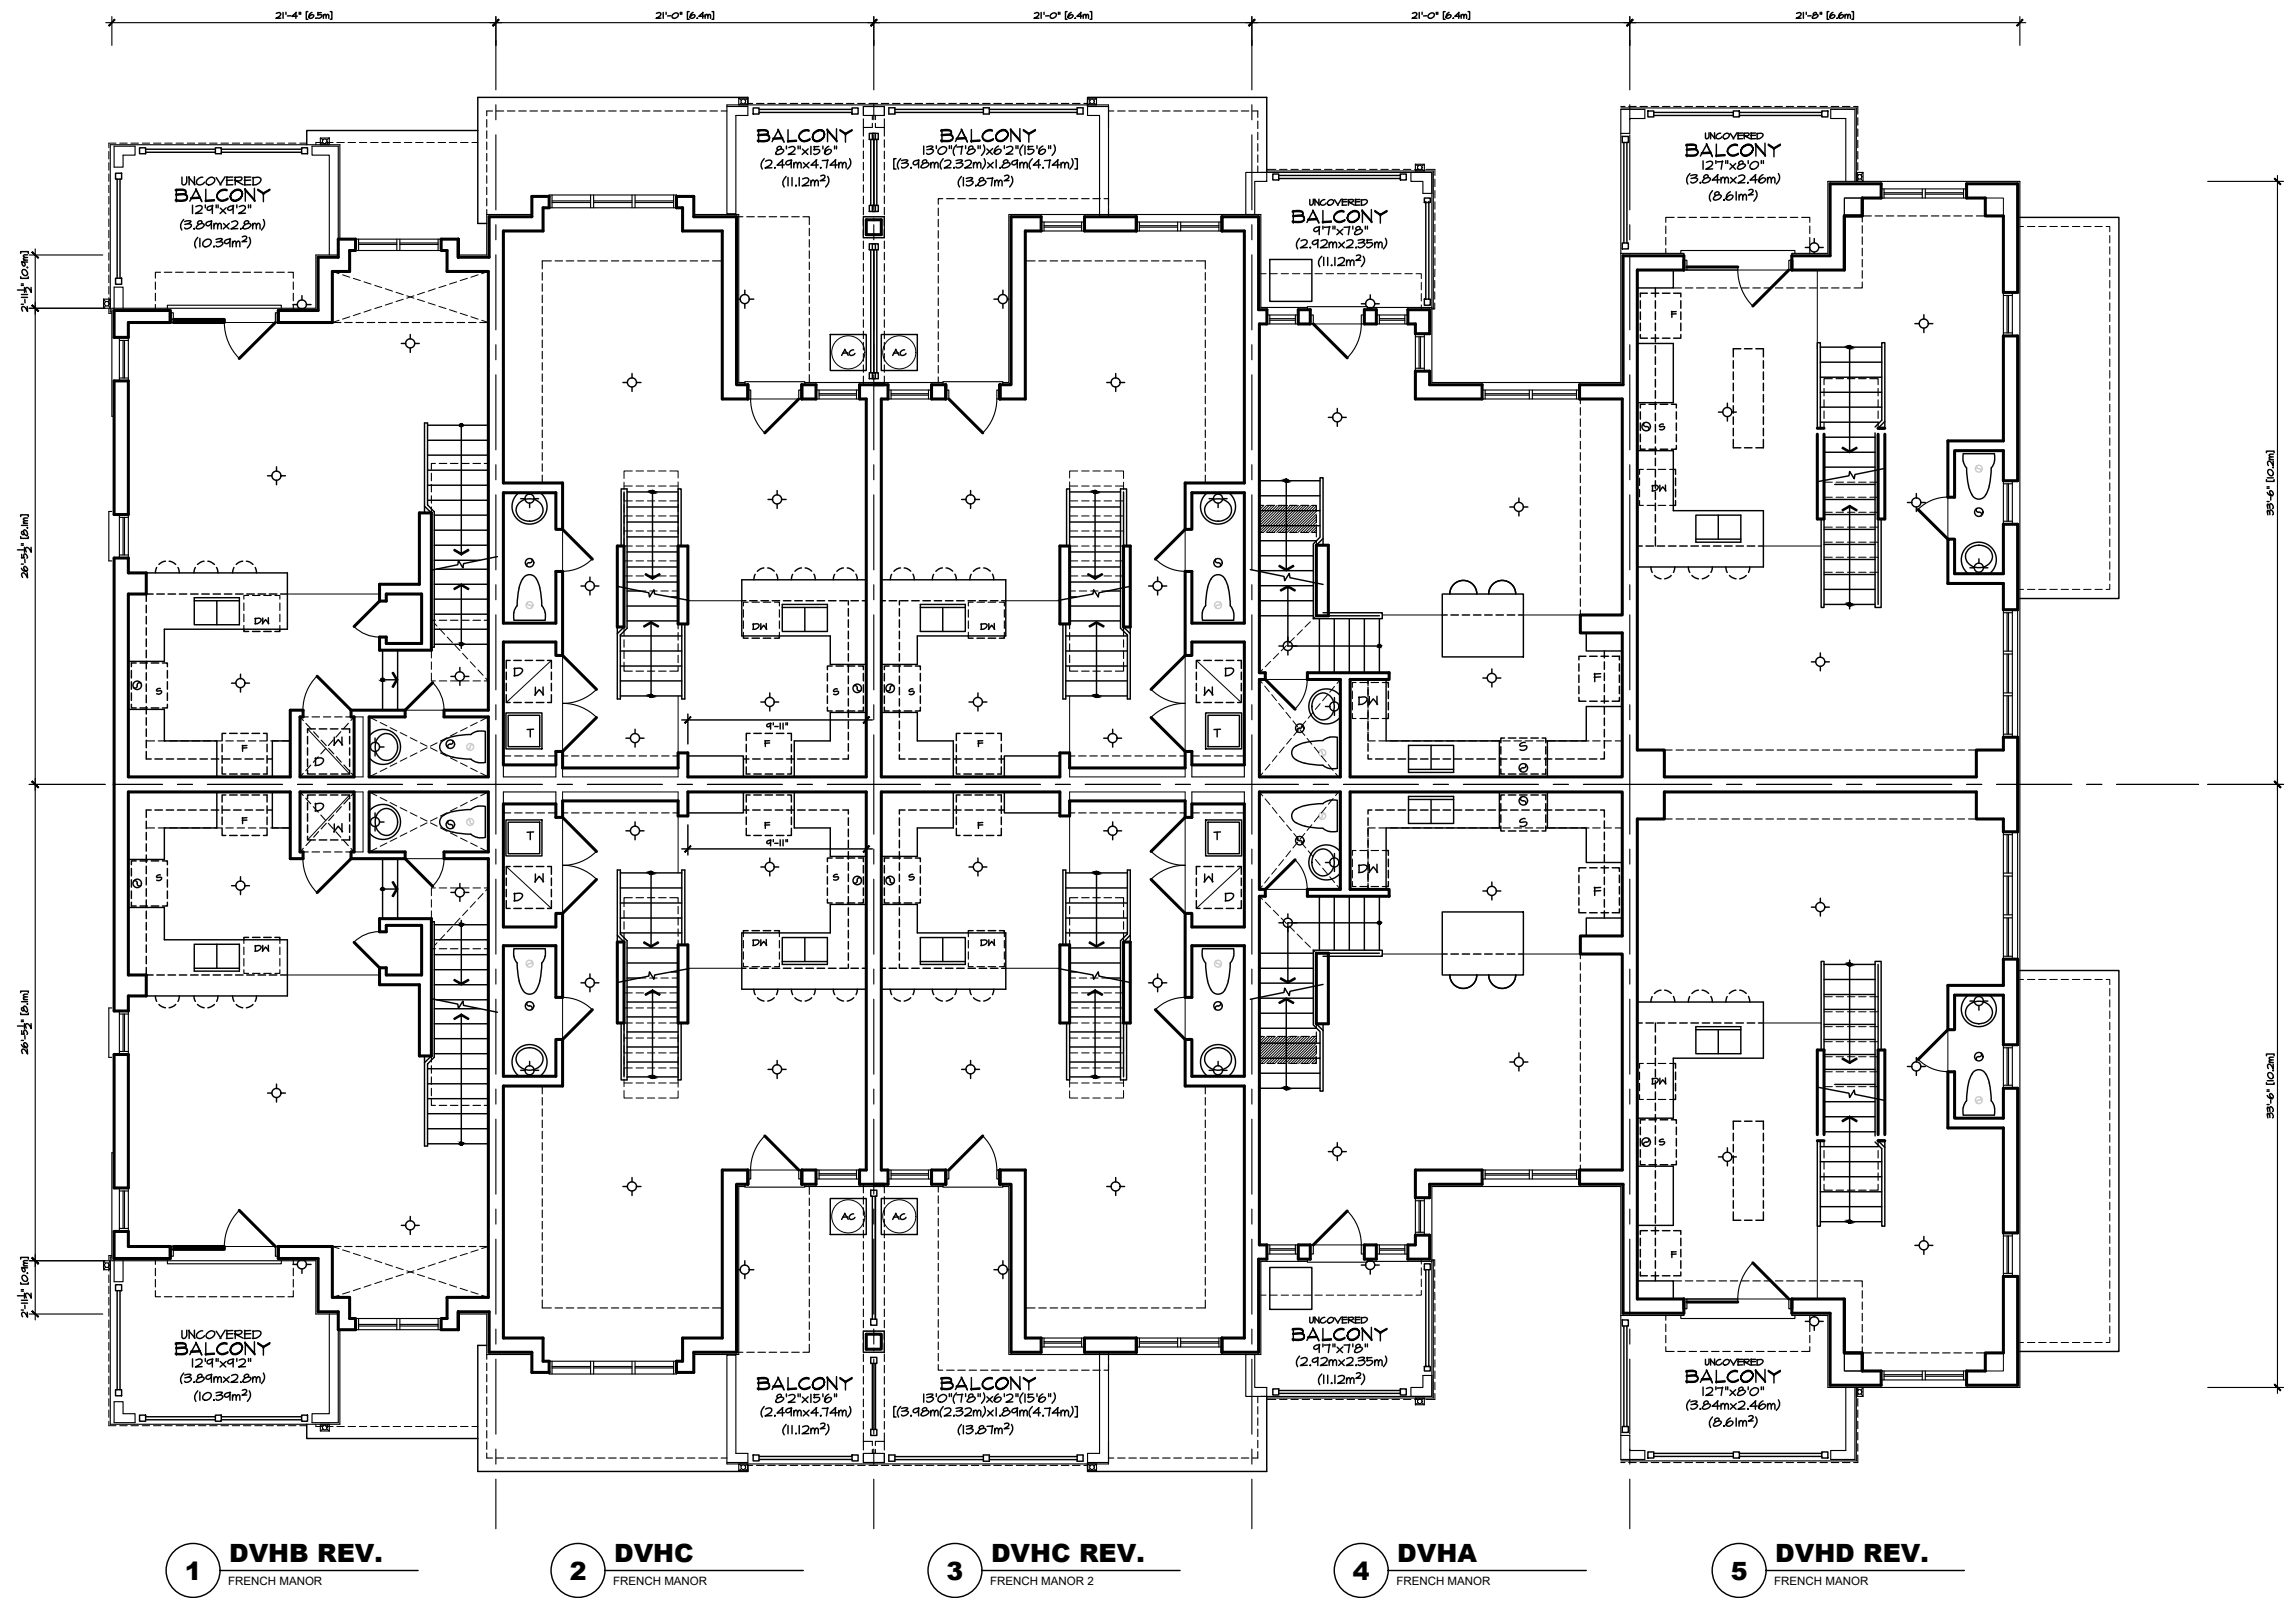

MAIN FLOOR PLAN 'FM'
VILLAGE HOMES
BLOCK 2

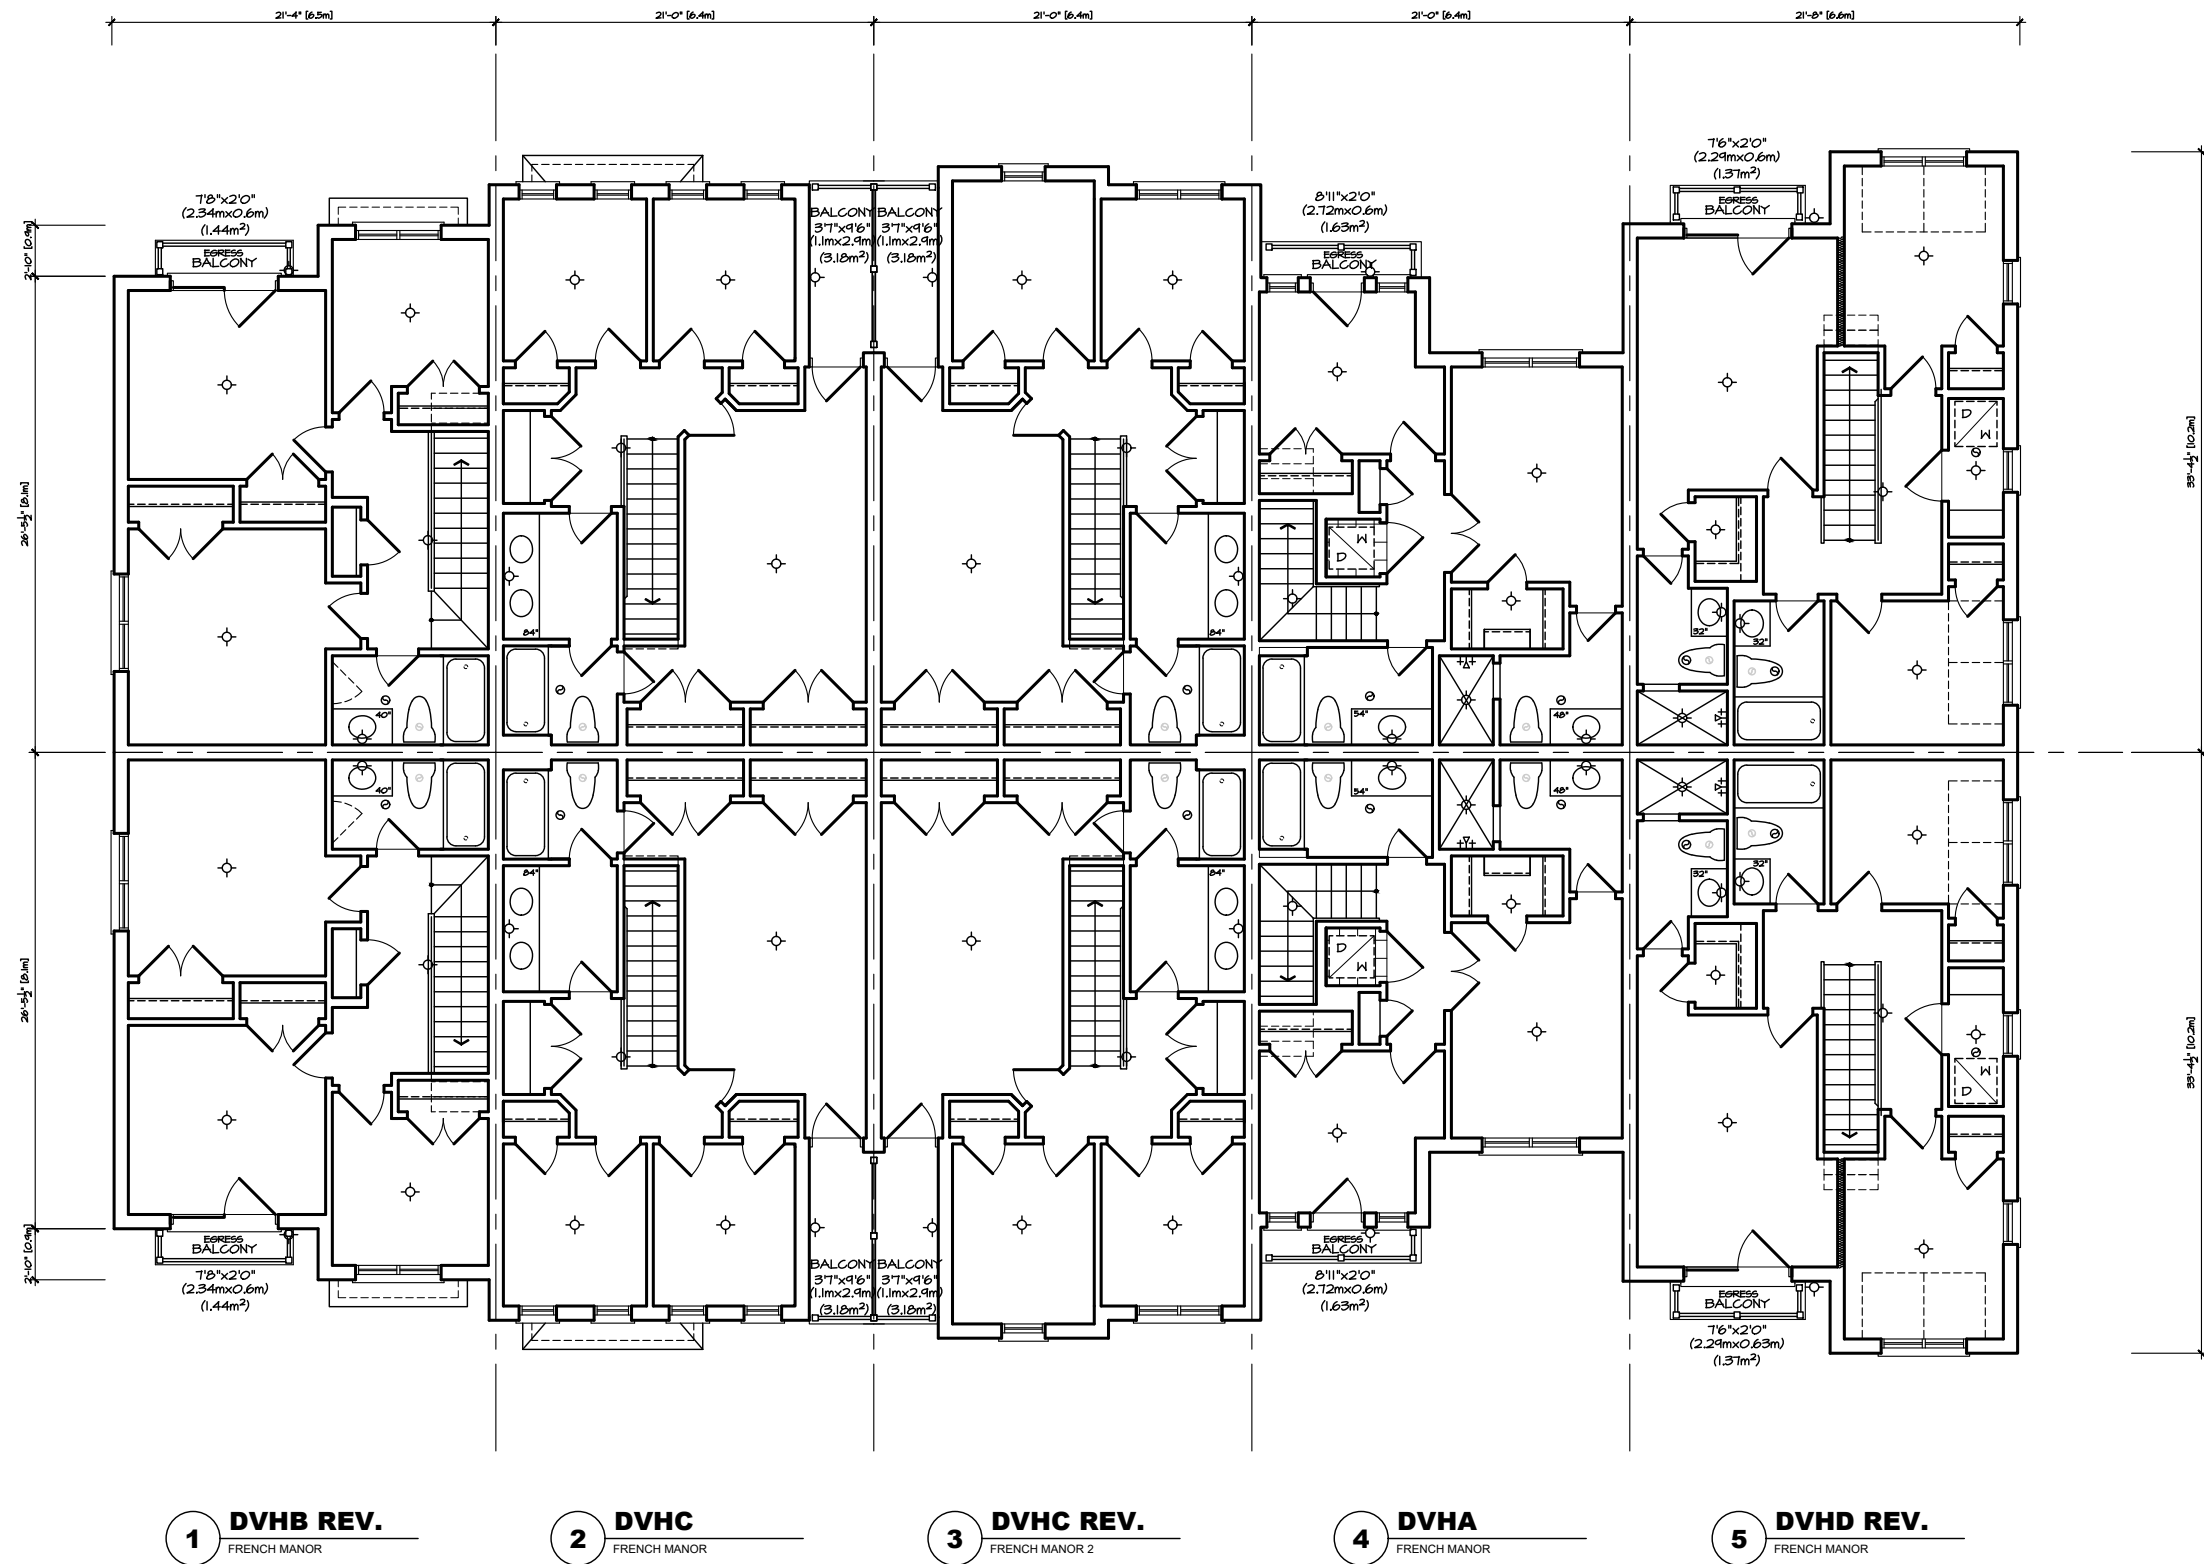

THIRD FLOOR PLAN 'FM'
VILLAGE HOMES
BLOCK 2



**FRONT ELEVATION 'FM'
VILLAGE HOMES
BLOCK 2**




**REAR ELEVATION 'FM'
VILLAGE HOMES
BLOCK 2**




LEFT SIDE ELEVATION 'FM'
VILLAGE HOMES
BLOCK 2

RIGHT SIDE ELEVATION 'FM'
VILLAGE HOMES
BLOCK 2


AVERAGE VH GFA:
INTERIOR UNIT: 1605 SF (149m²)
END UNIT: 1640 SF (152m²)
CORNER UNIT: 1610 SF (150m²)

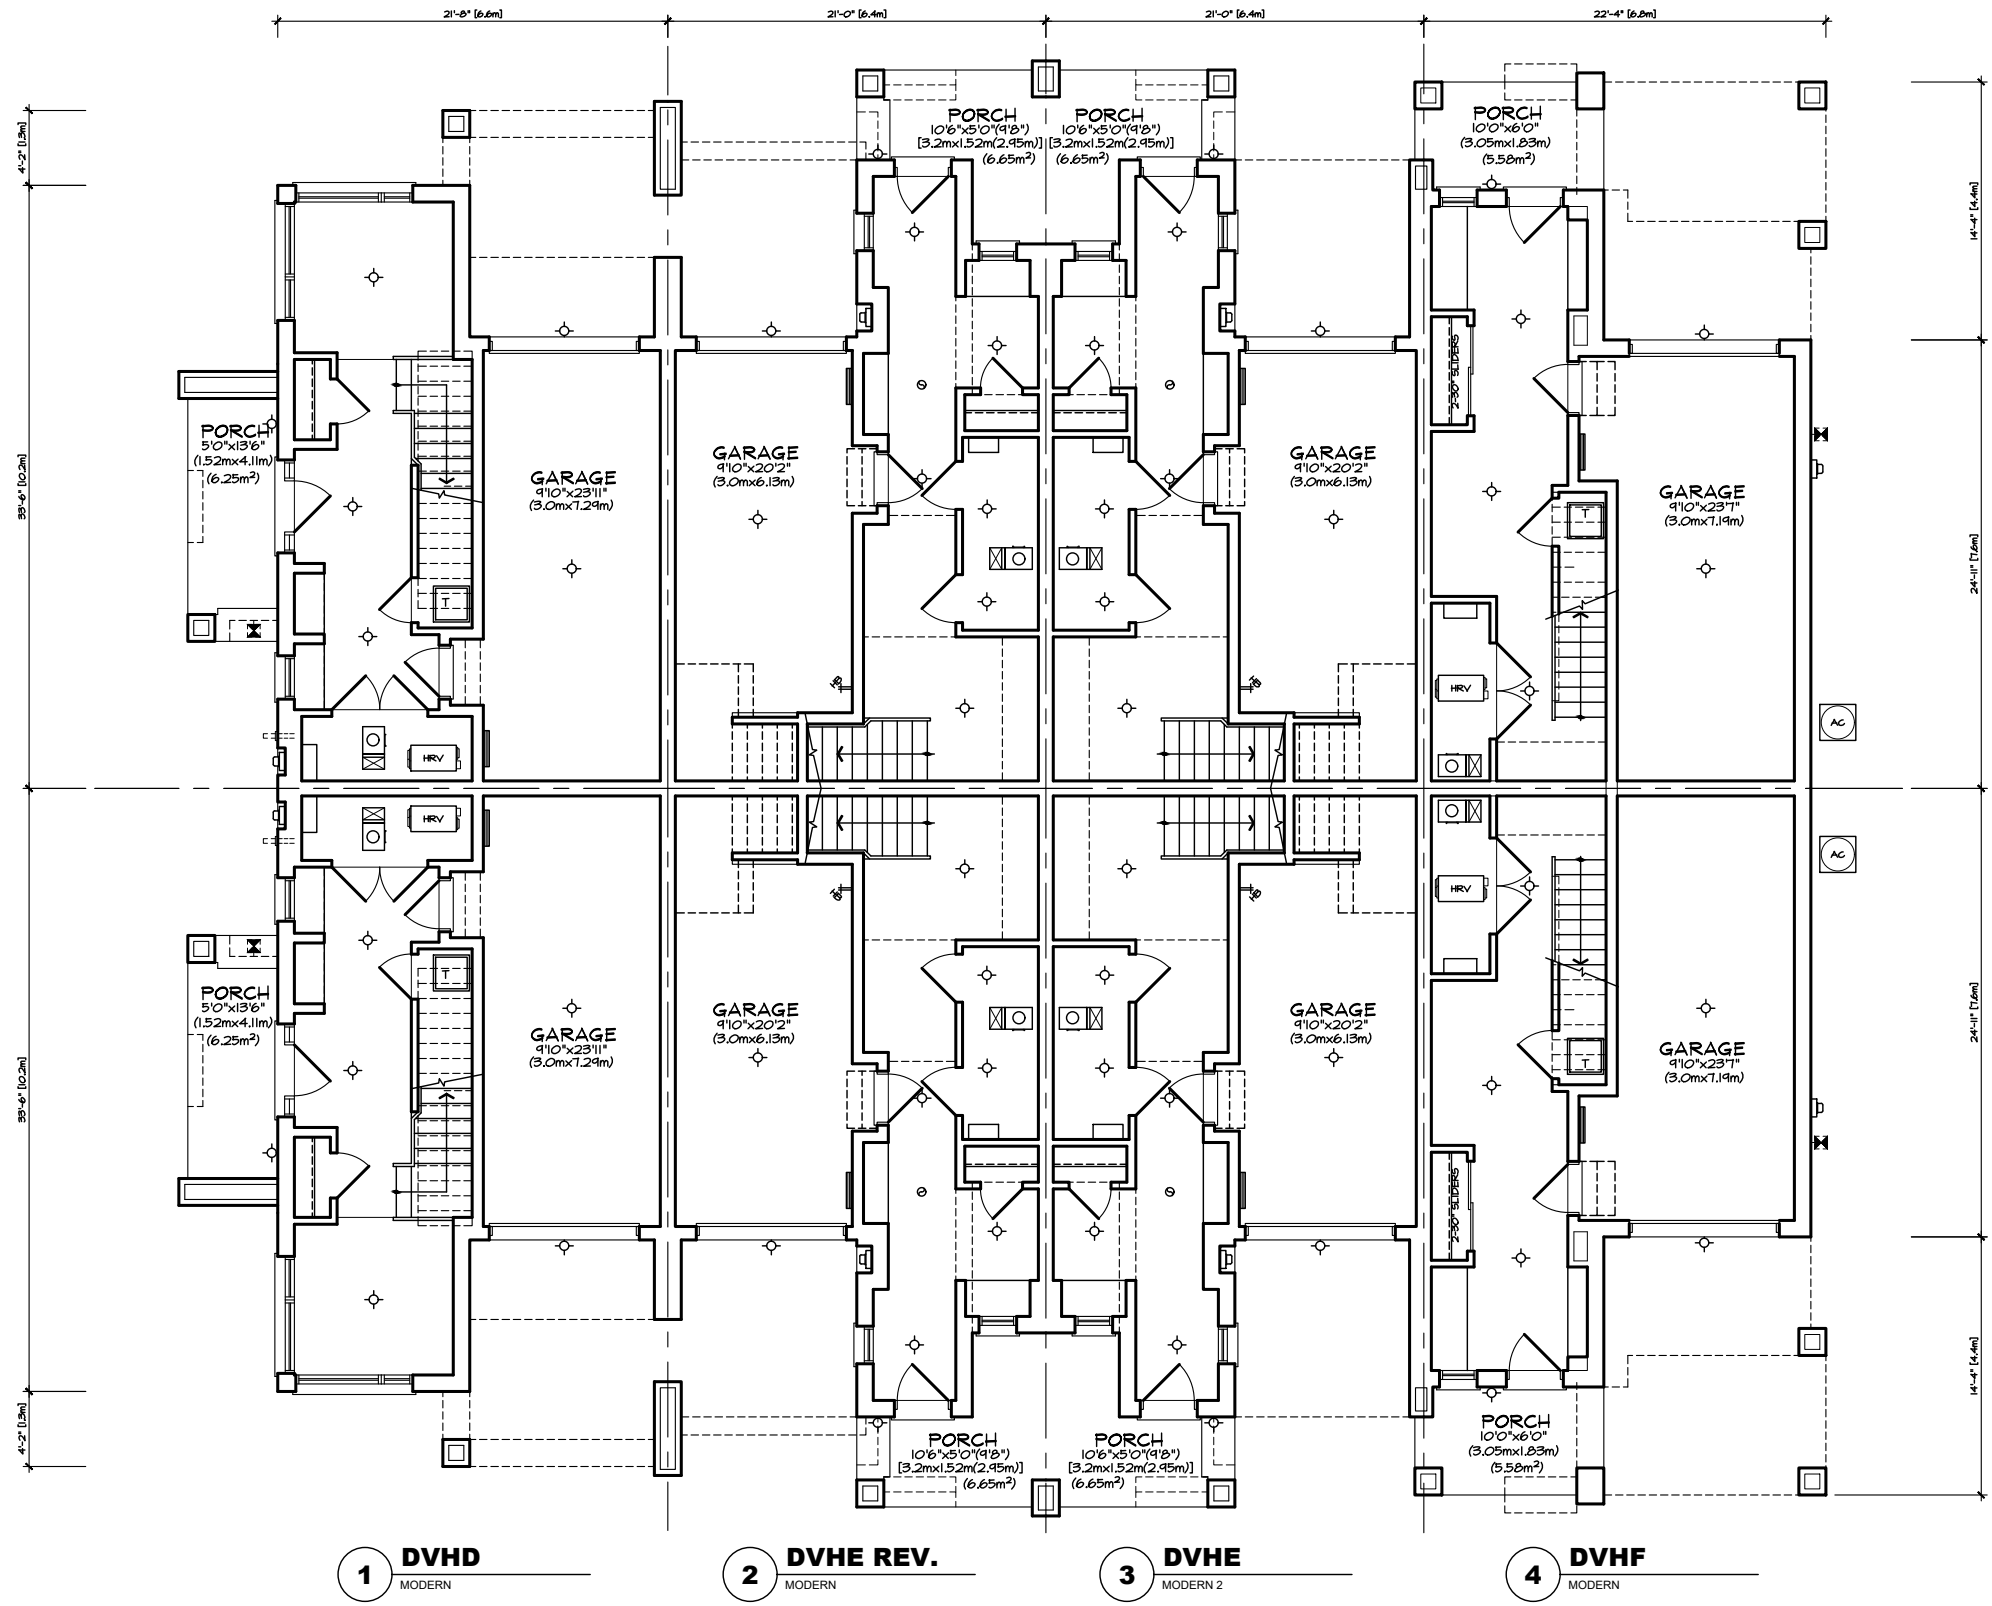

GROUND FLOOR PLAN 'MO'
VILLAGE HOMES
BLOCK 1

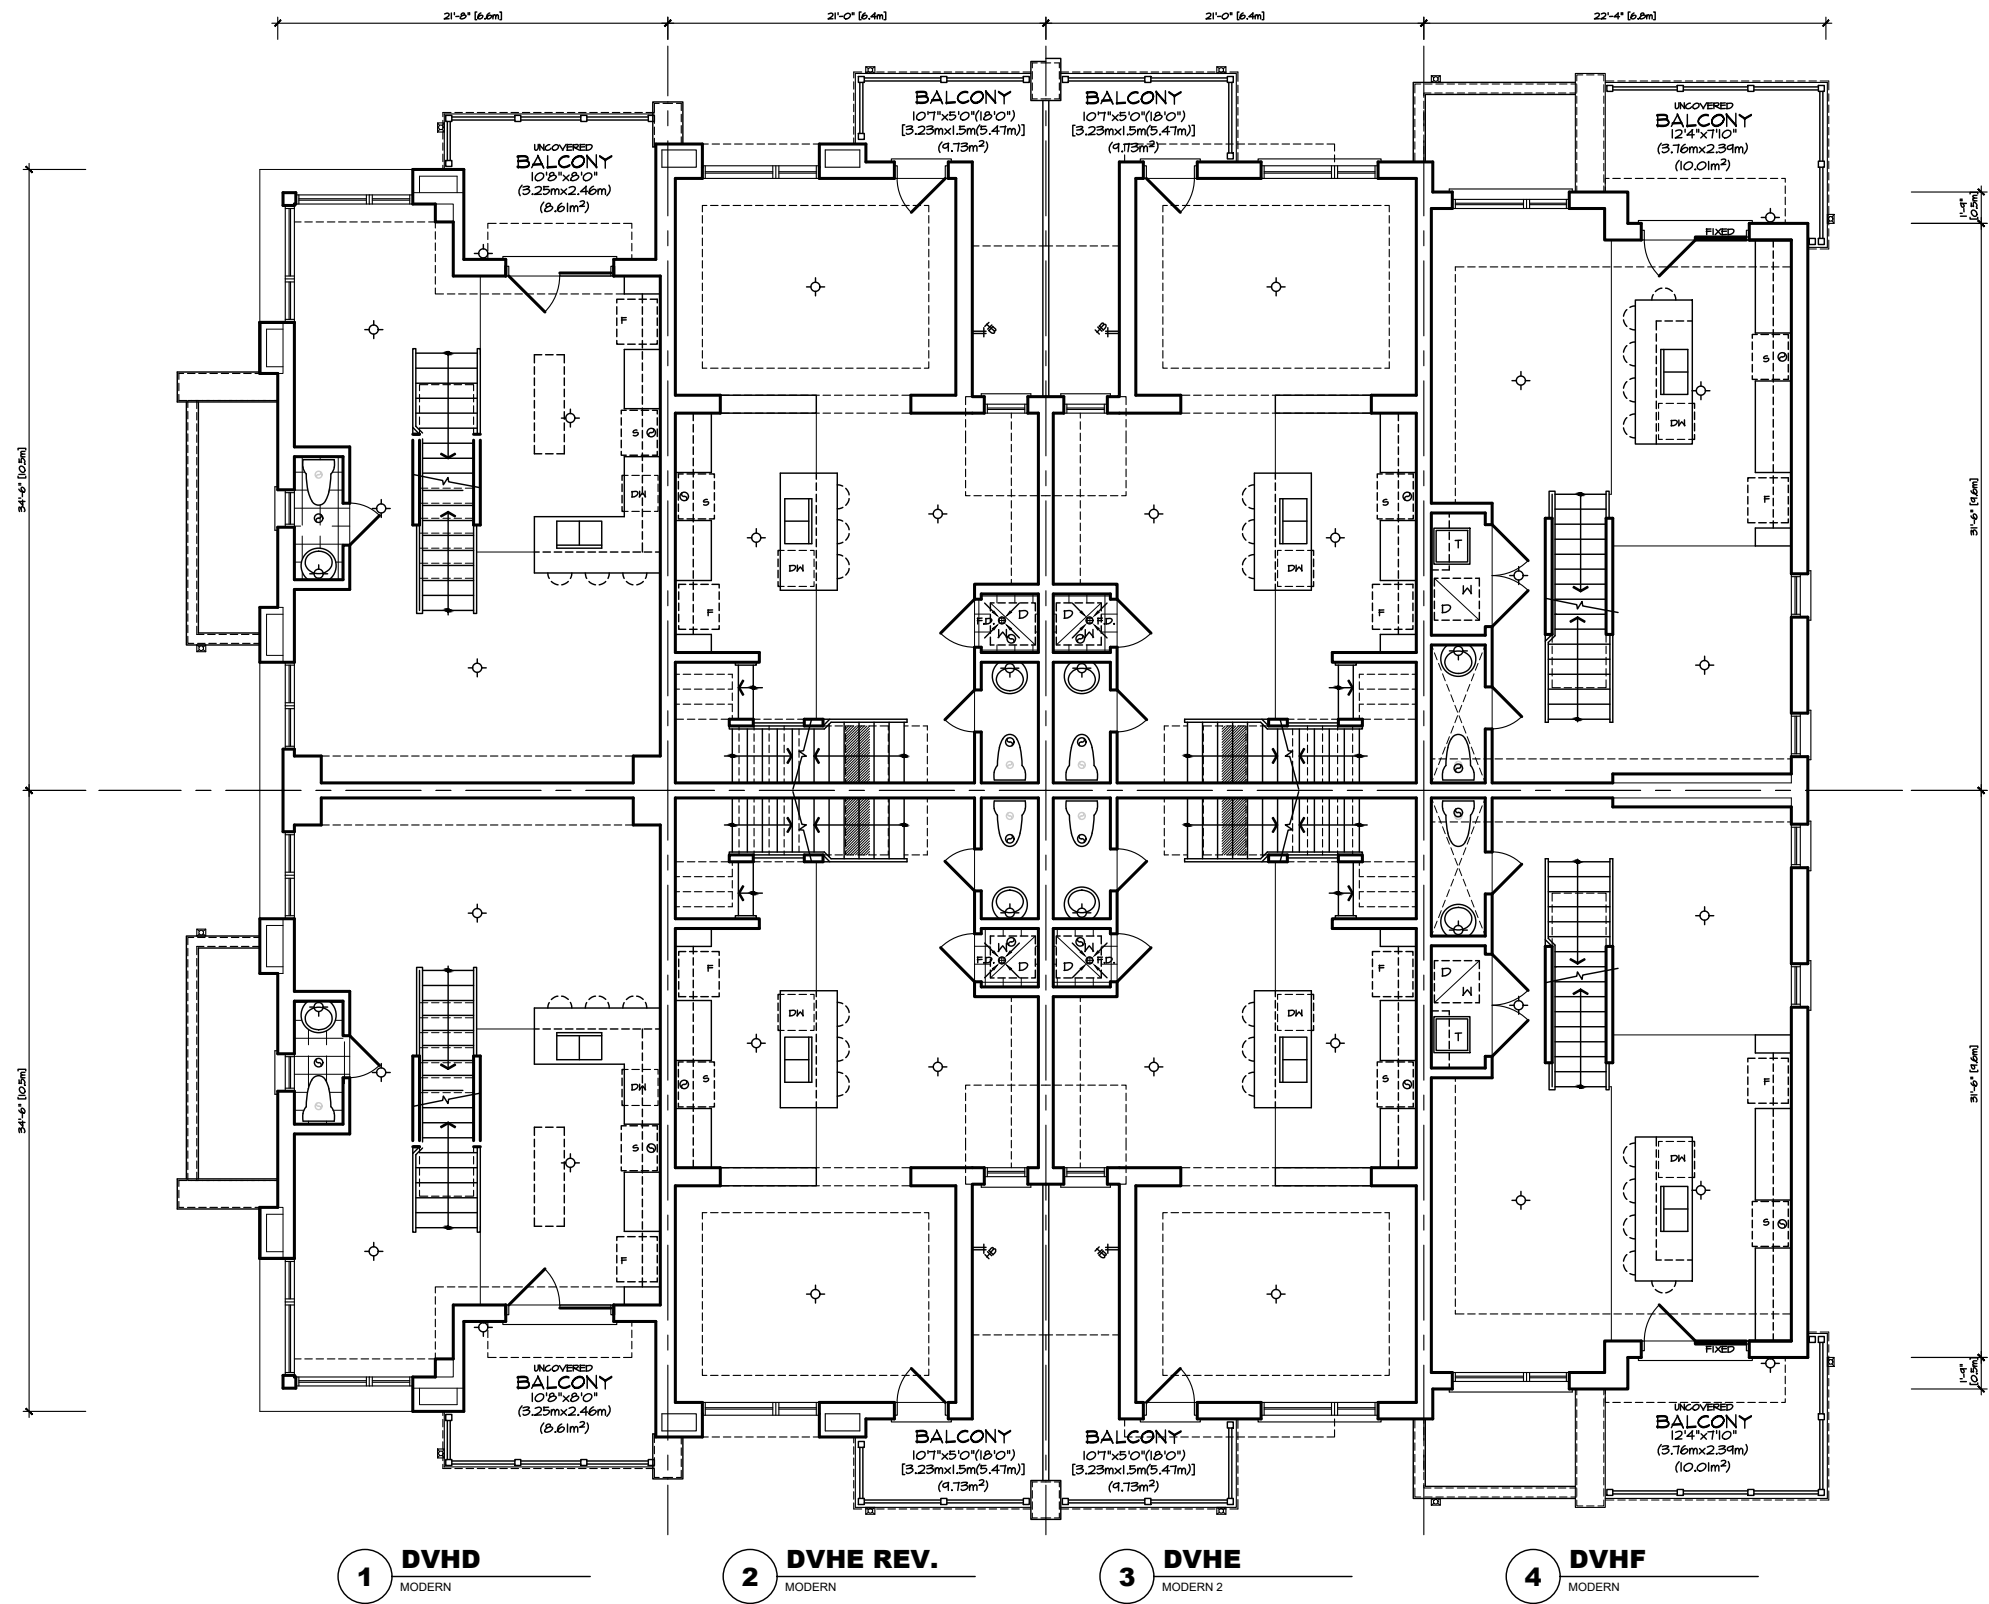

MAIN FLOOR PLAN 'MO'
VILLAGE HOMES
BLOCK 1

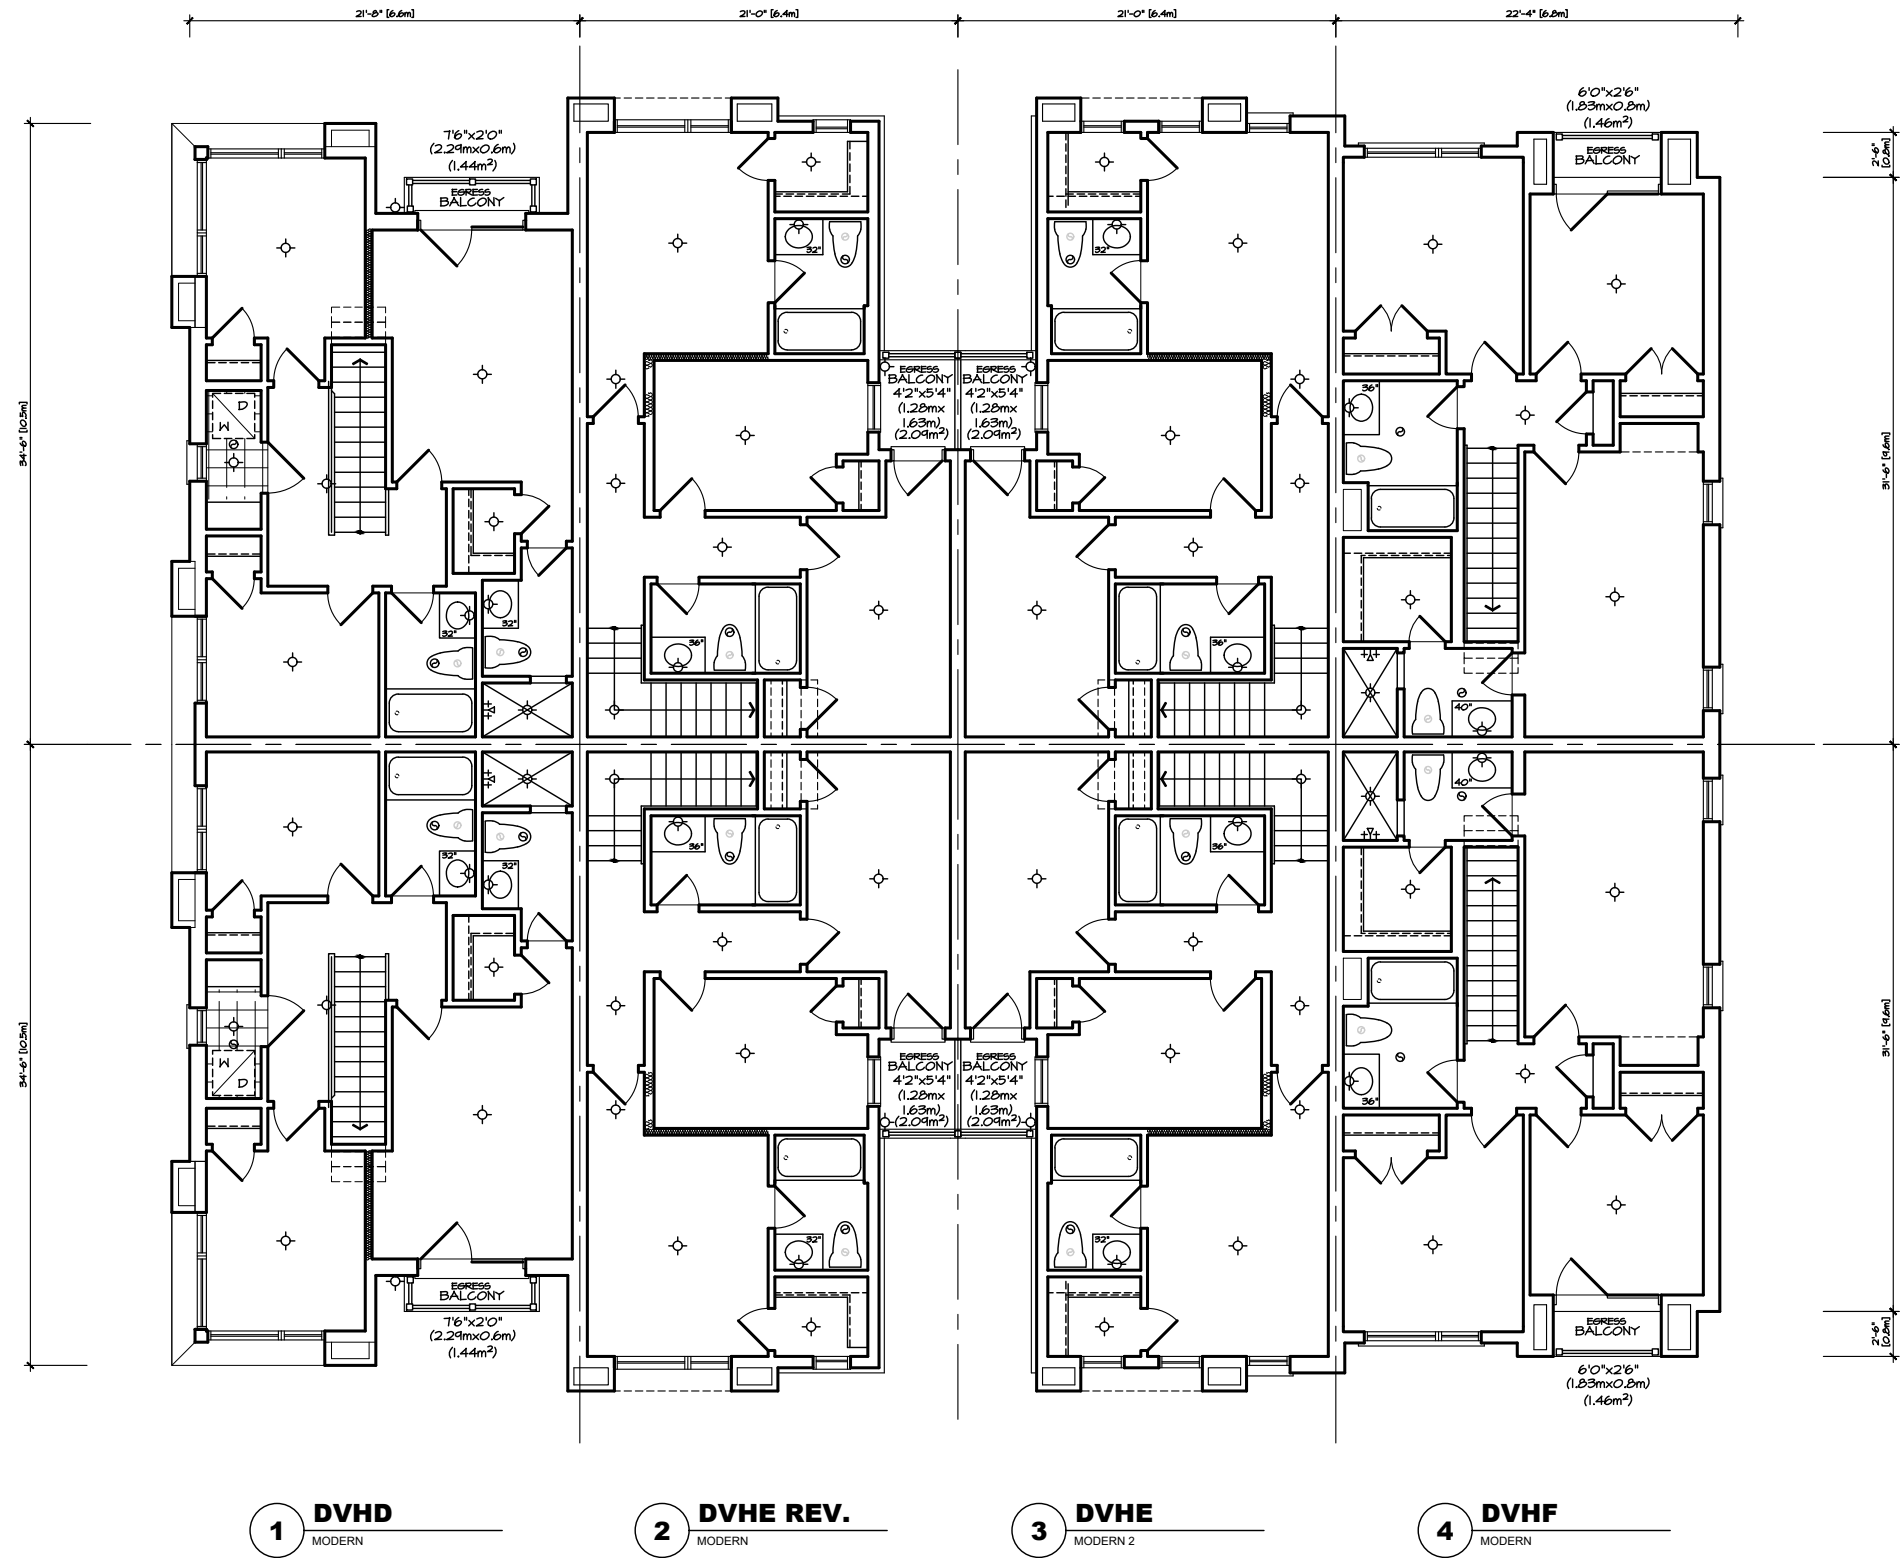


THIRD FLOOR PLAN 'MO'
 VILLAGE HOMES
 BLOCK 1






LEFT SIDE ELEVATION 'MO'
VILLAGE HOMES
BLOCK 1

RIGHT SIDE ELEVATION 'MO'
VILLAGE HOMES
BLOCK 1

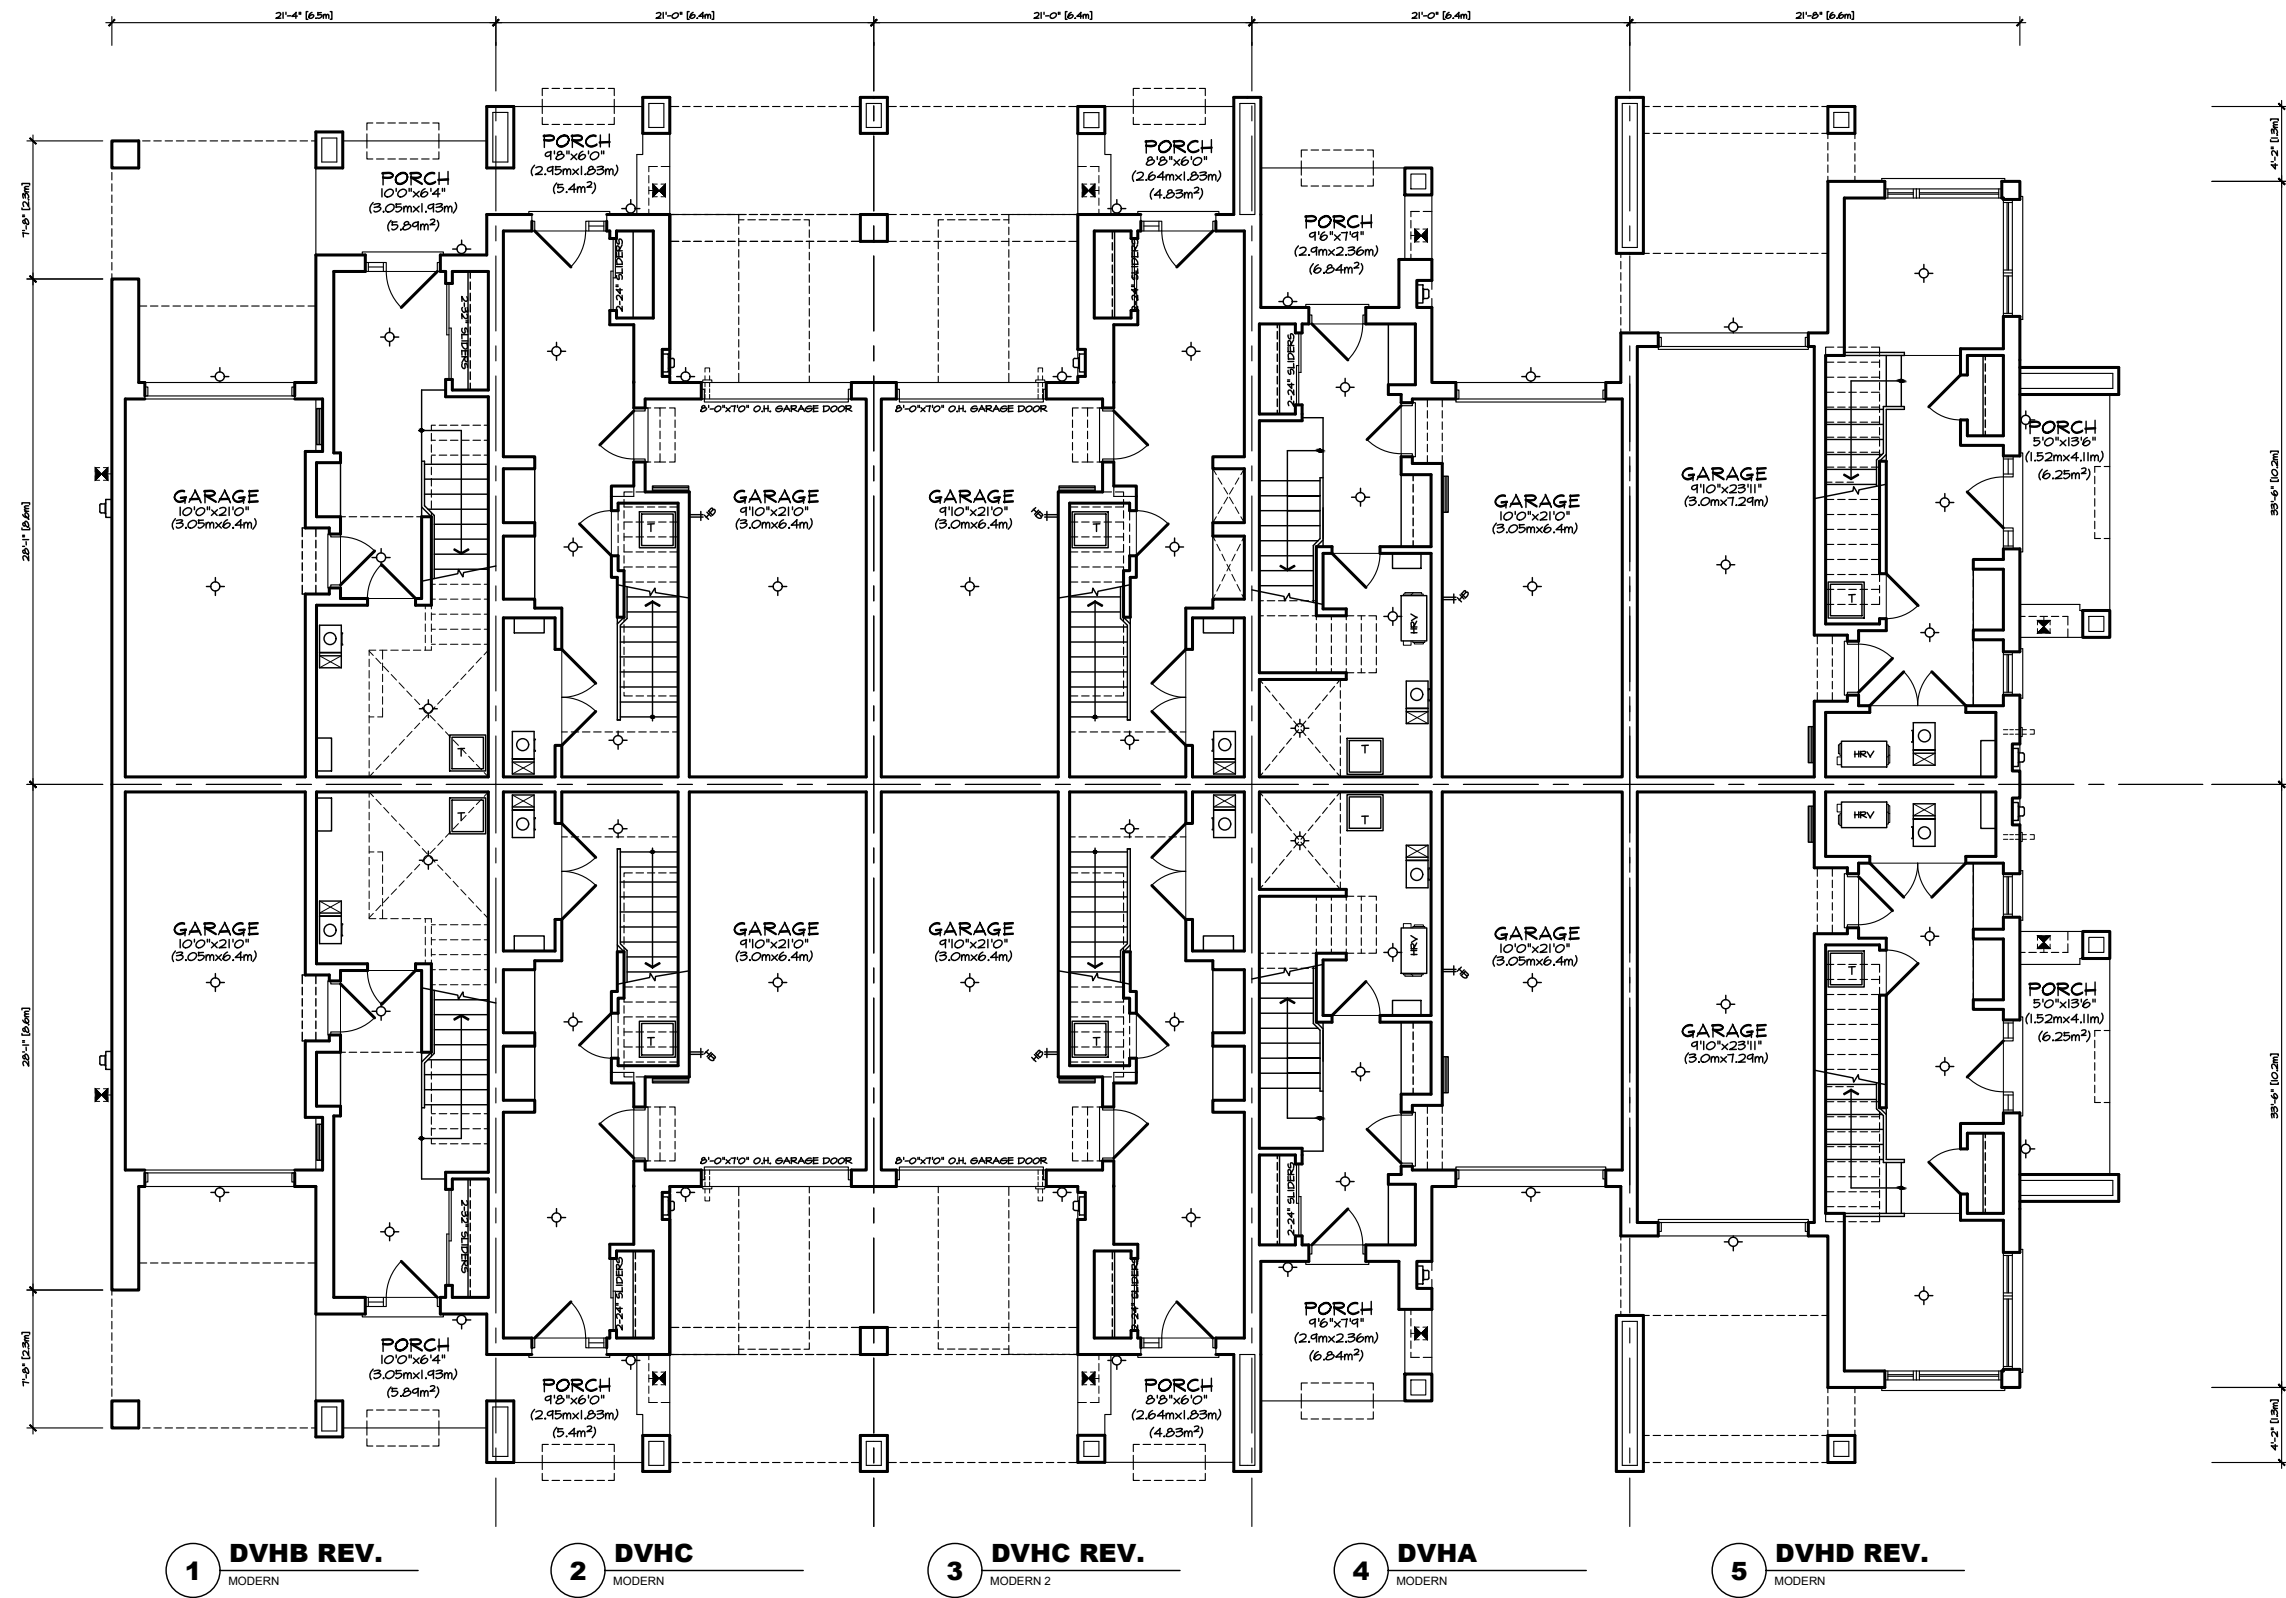


AVERAGE VH GFA:
 INTERIOR UNIT: 1605 SF (149m²)
 END UNIT: 1640 SF (152m²)
 CORNER UNIT: 1610 SF (150m²)


GROUND FLOOR PLAN 'MO'
 VILLAGE HOMES
 BLOCK 2

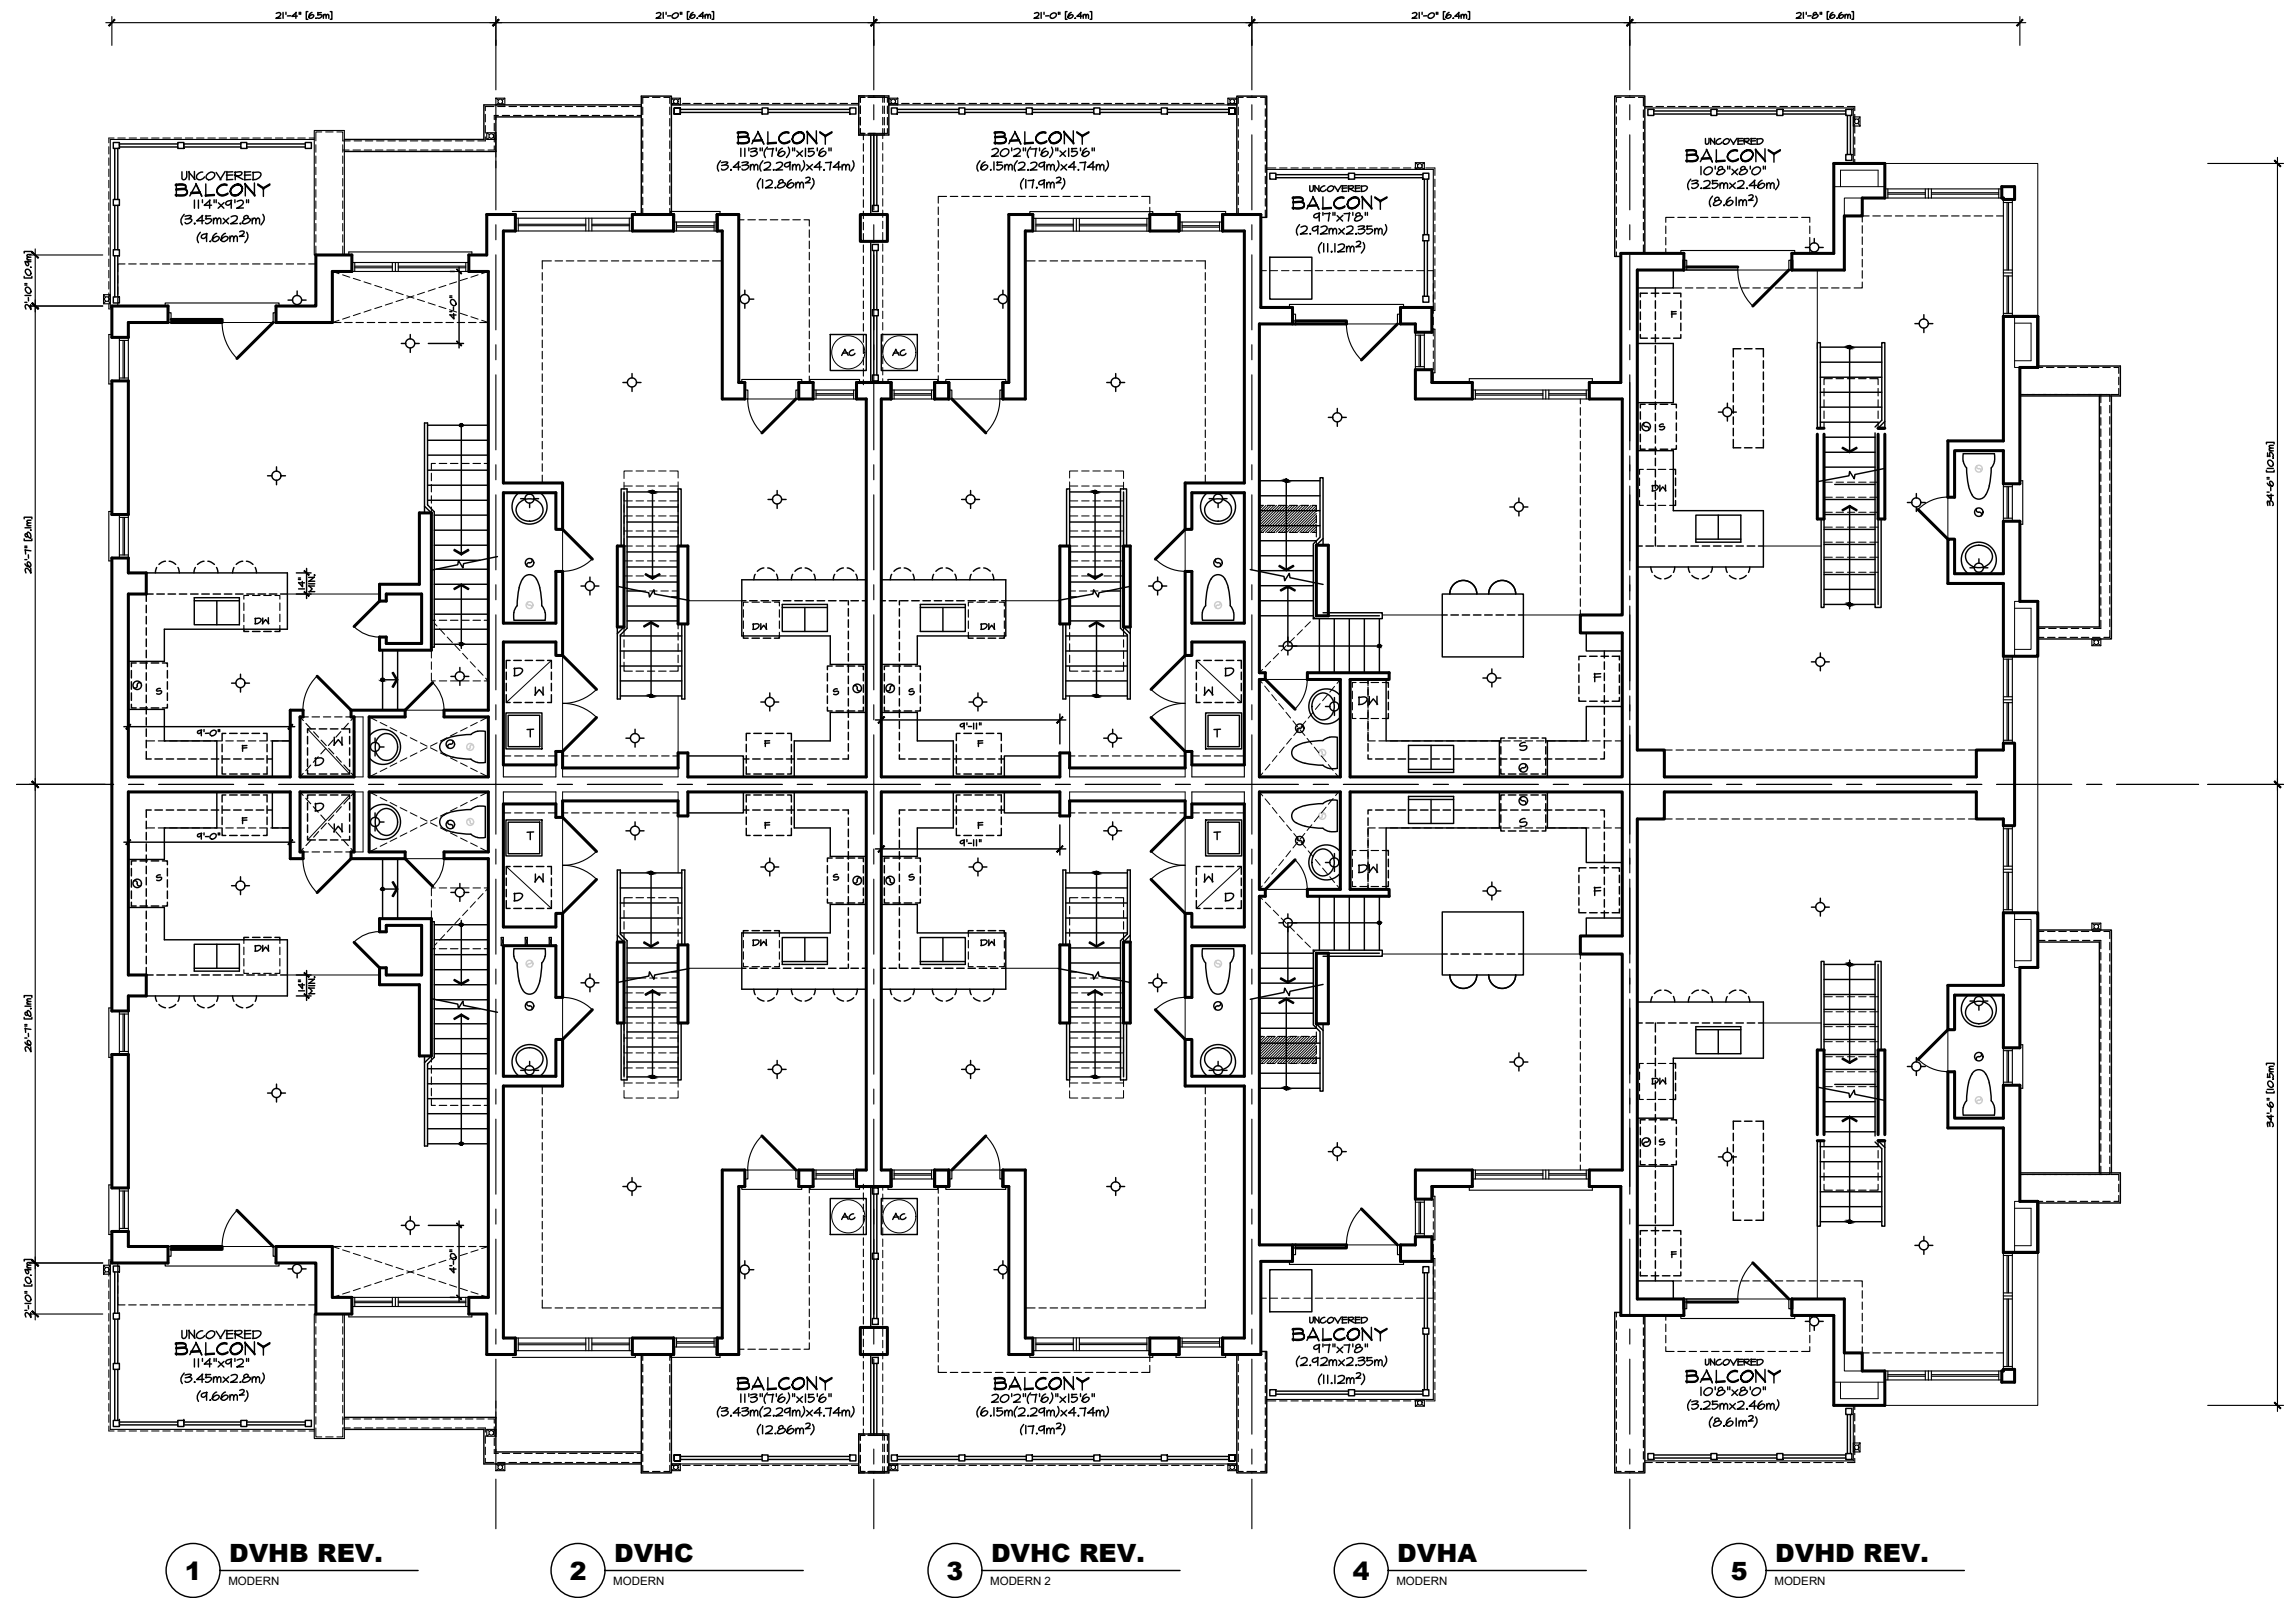


MAIN FLOOR PLAN 'MO'
VILLAGE HOMES
BLOCK 2

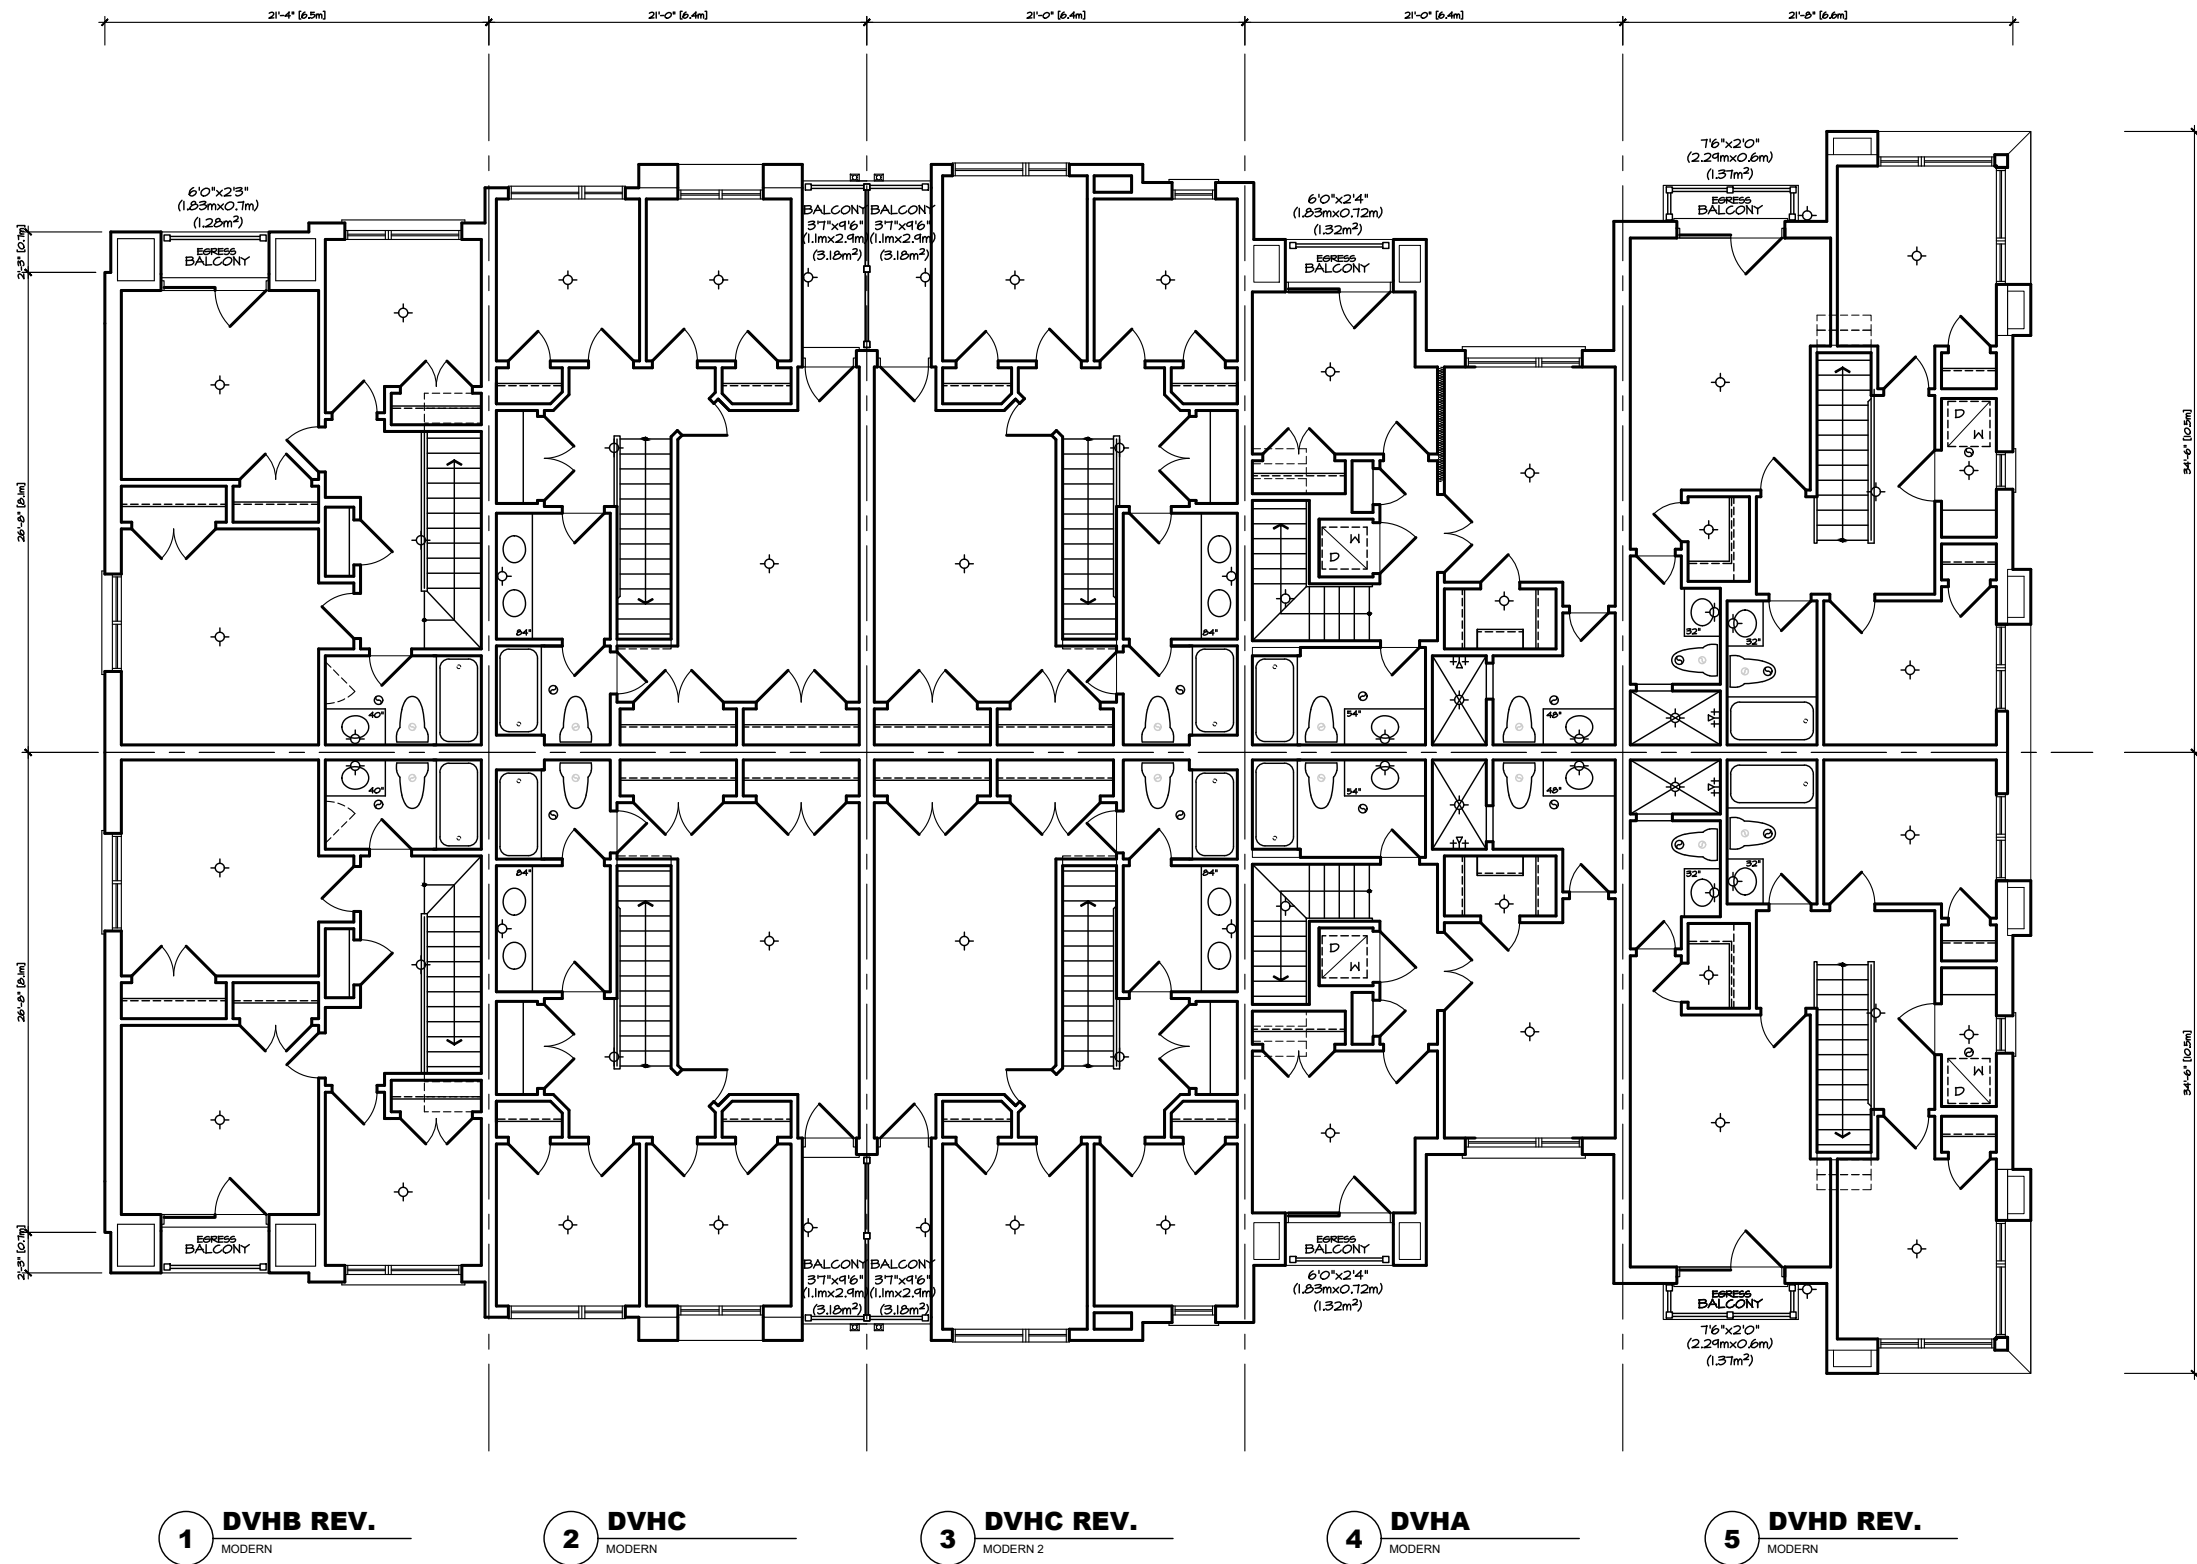

THIRD FLOOR PLAN 'MO'
VILLAGE HOMES
BLOCK 2

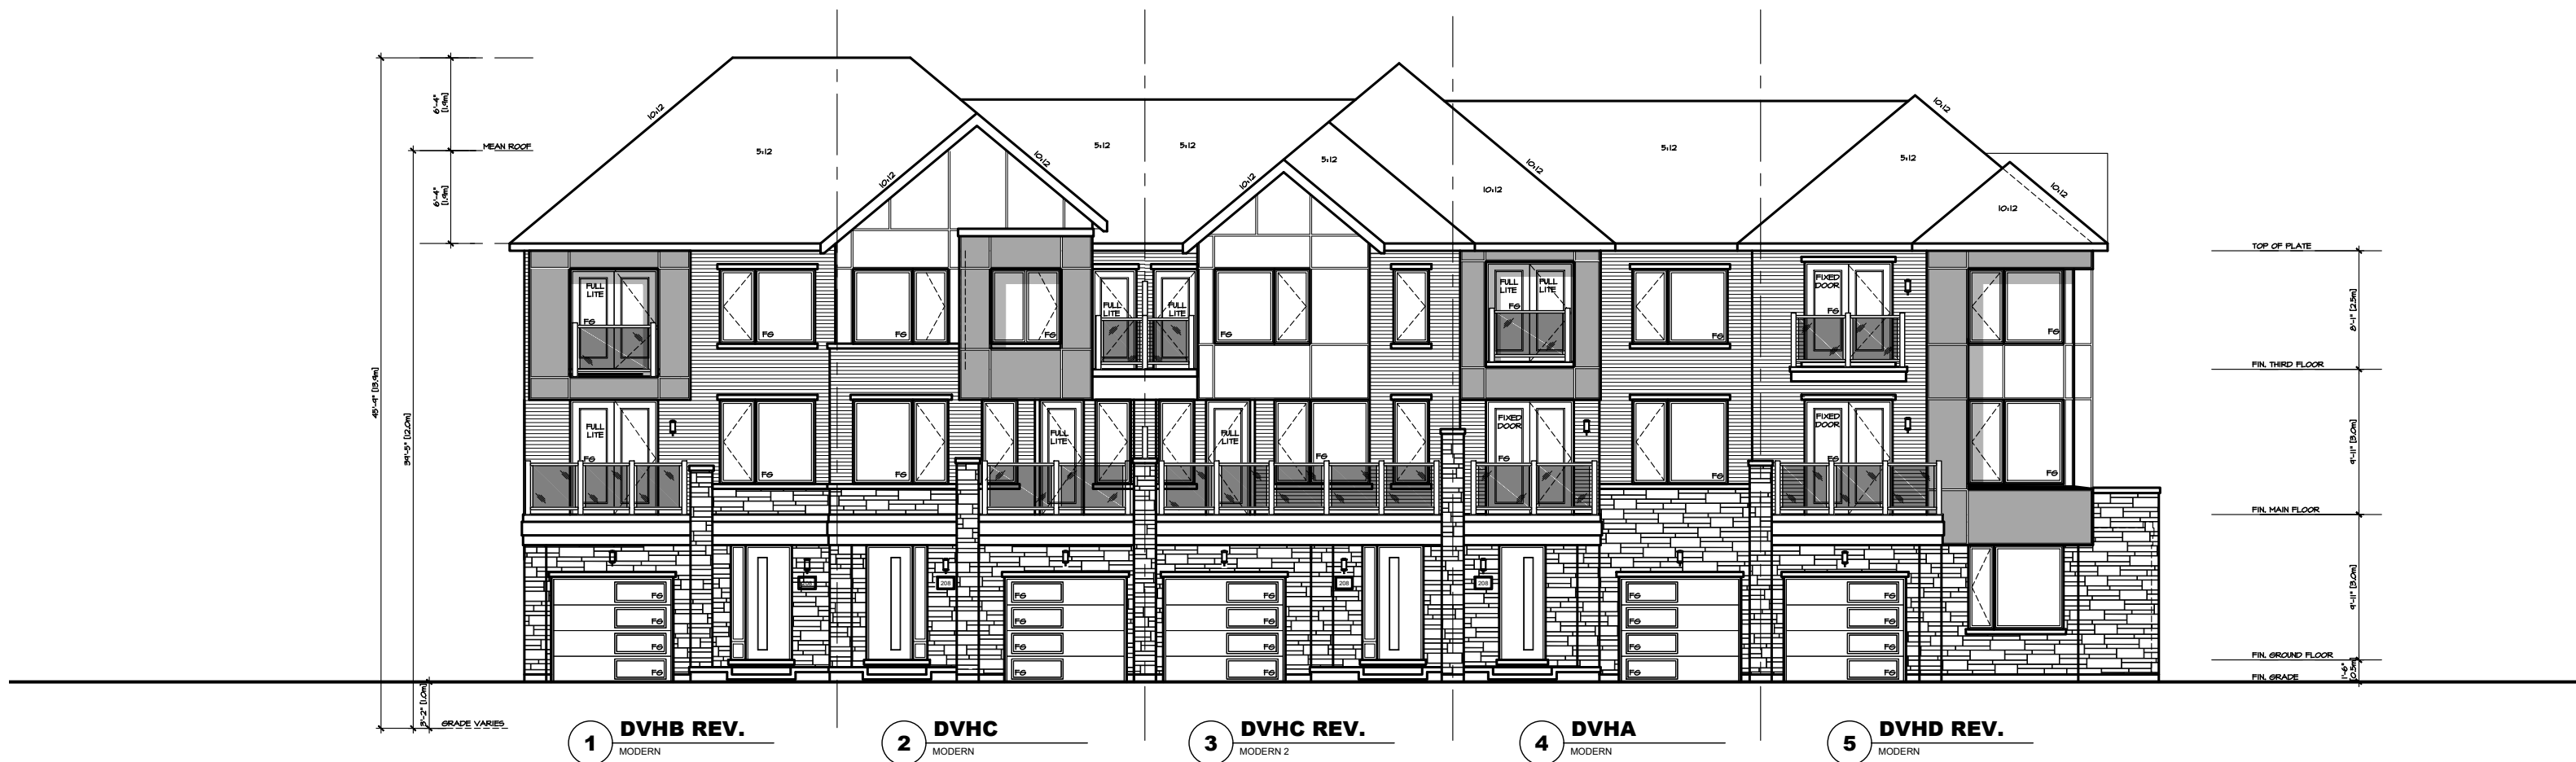

FRONT ELEVATION 'MO'
VILLAGE HOMES
BLOCK 2

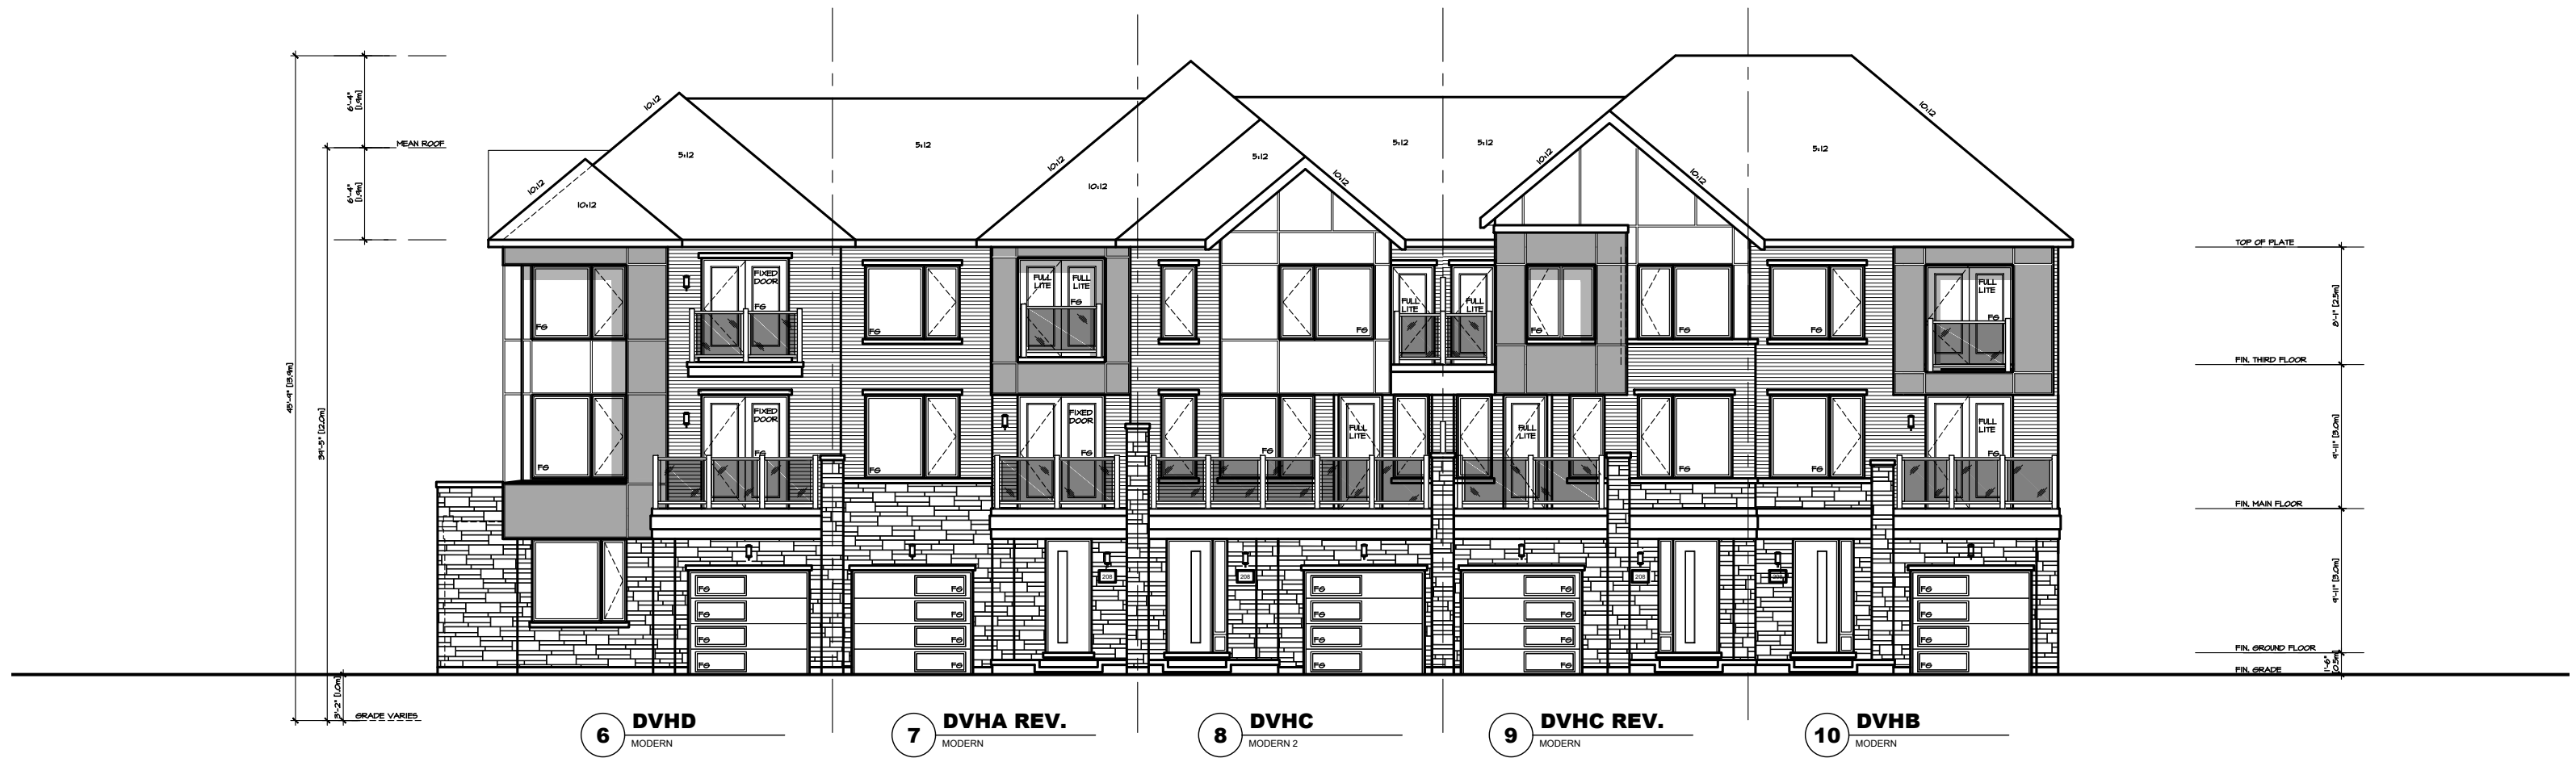


REAR ELEVATION 'MO'
VILLAGE HOMES
BLOCK 2




LEFT SIDE ELEVATION 'MO'
VILLAGE HOMES
BLOCK 2


RIGHT SIDE ELEVATION 'MO'
VILLAGE HOMES
BLOCK 2

AVERAGE VH GFA:
INTERIOR UNIT: 1605 SF (149m²)
END UNIT: 1640 SF (152m²)
CORNER UNIT: 1610 SF (150m²)

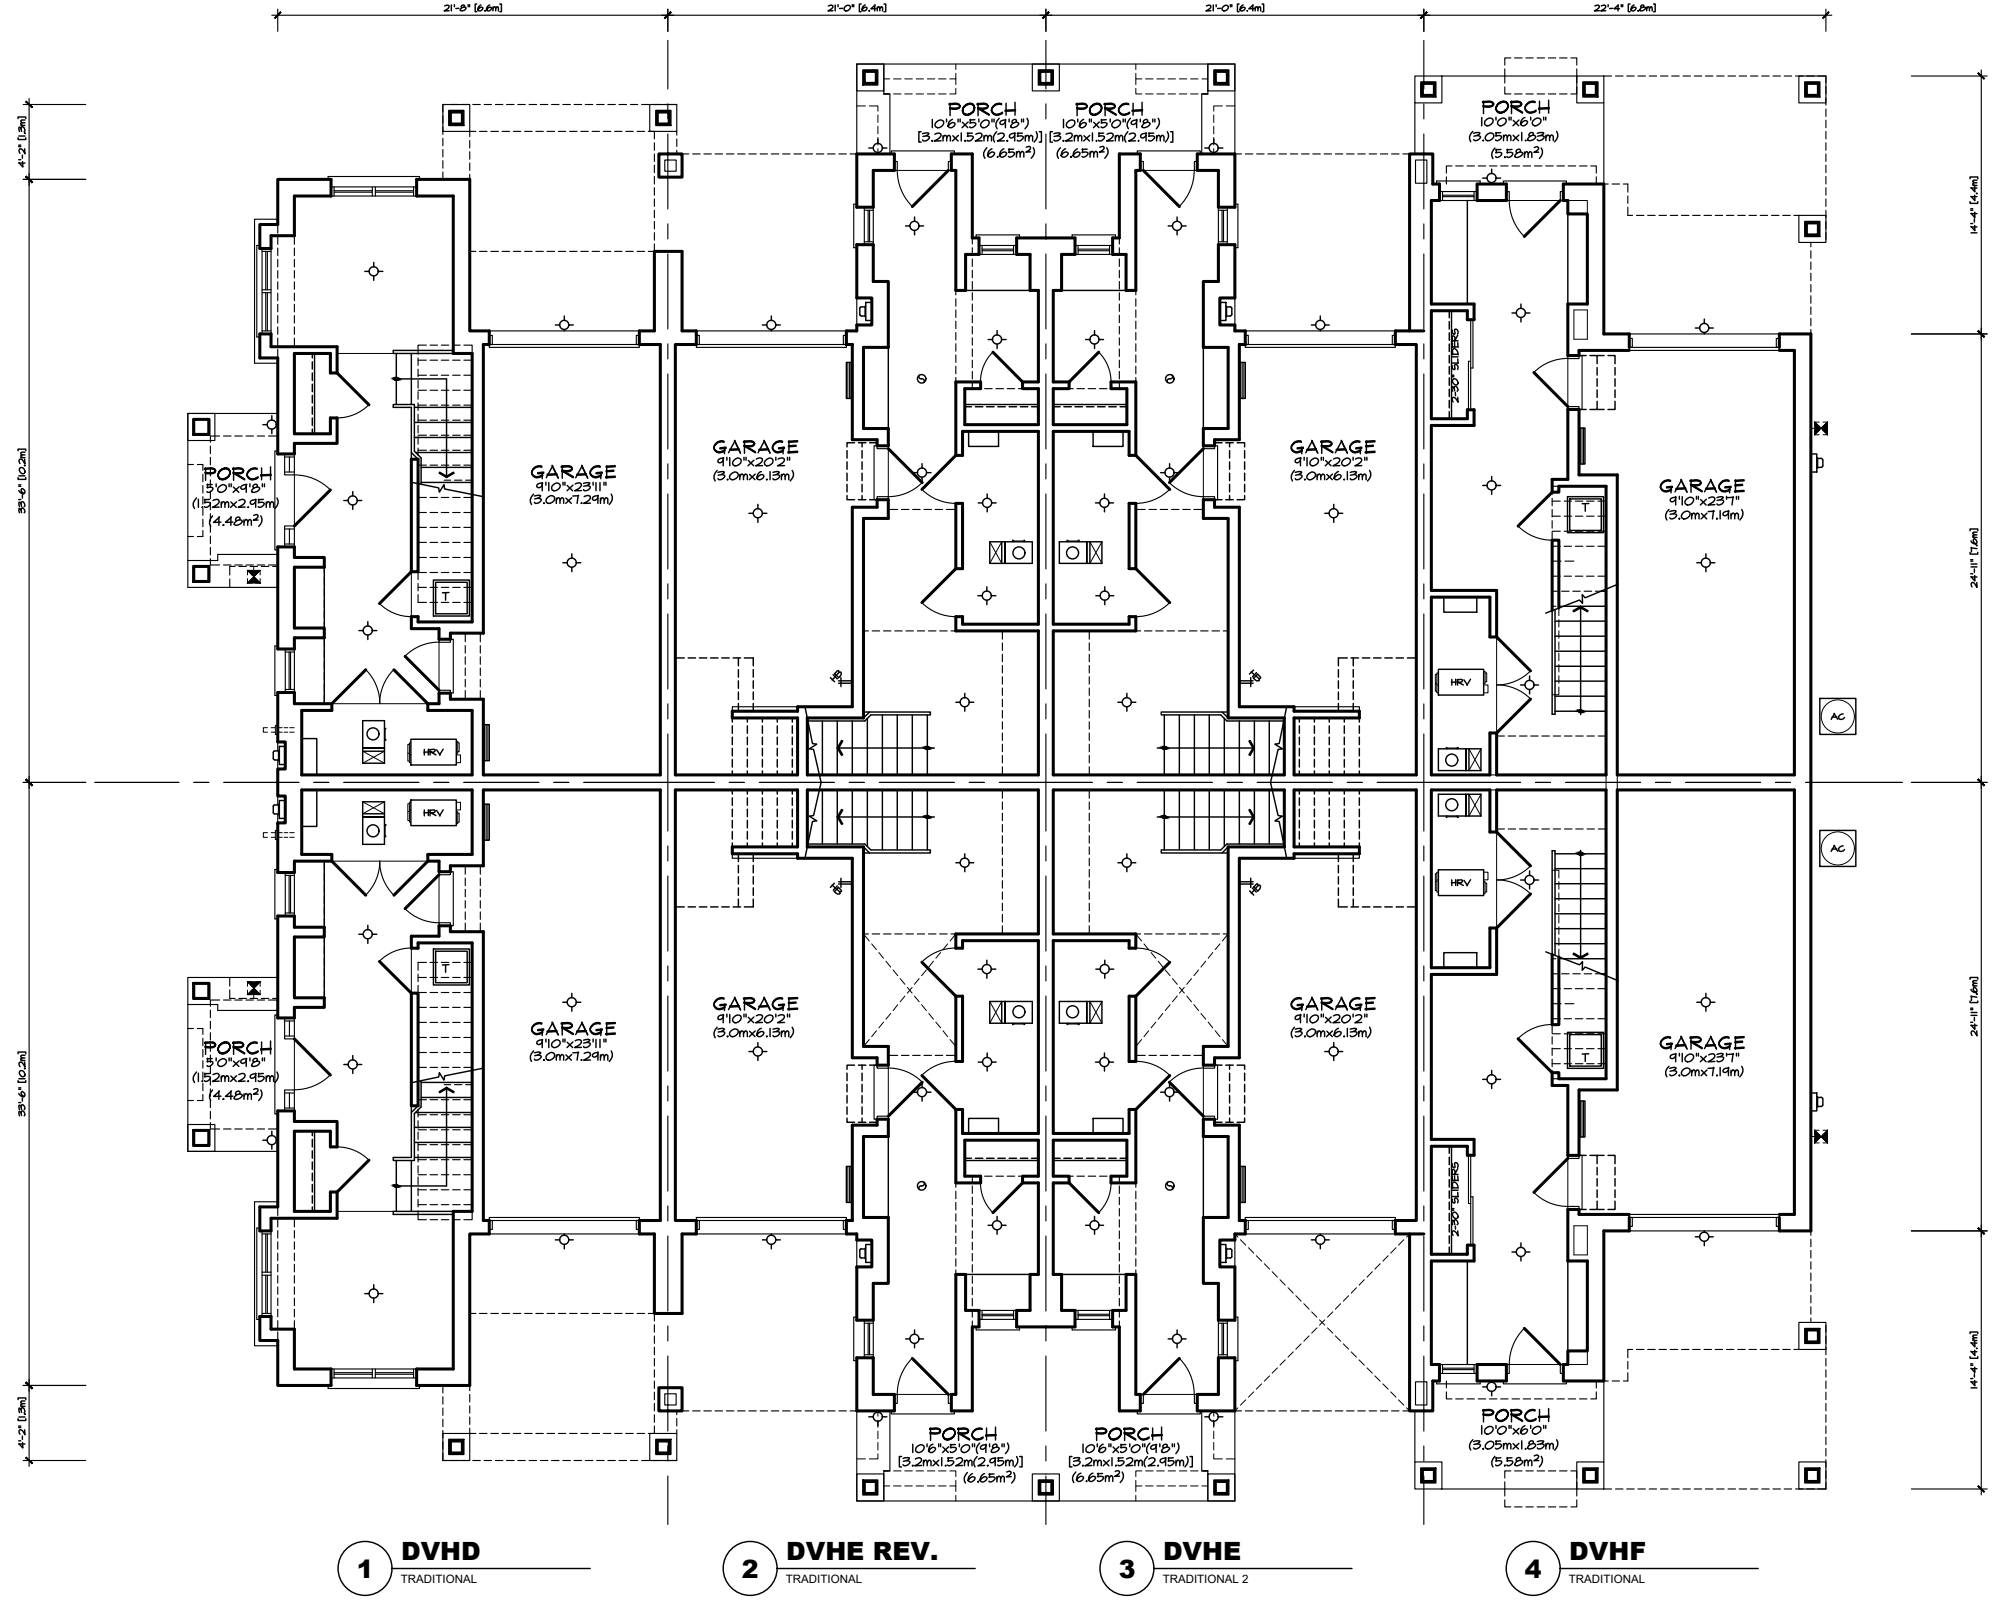

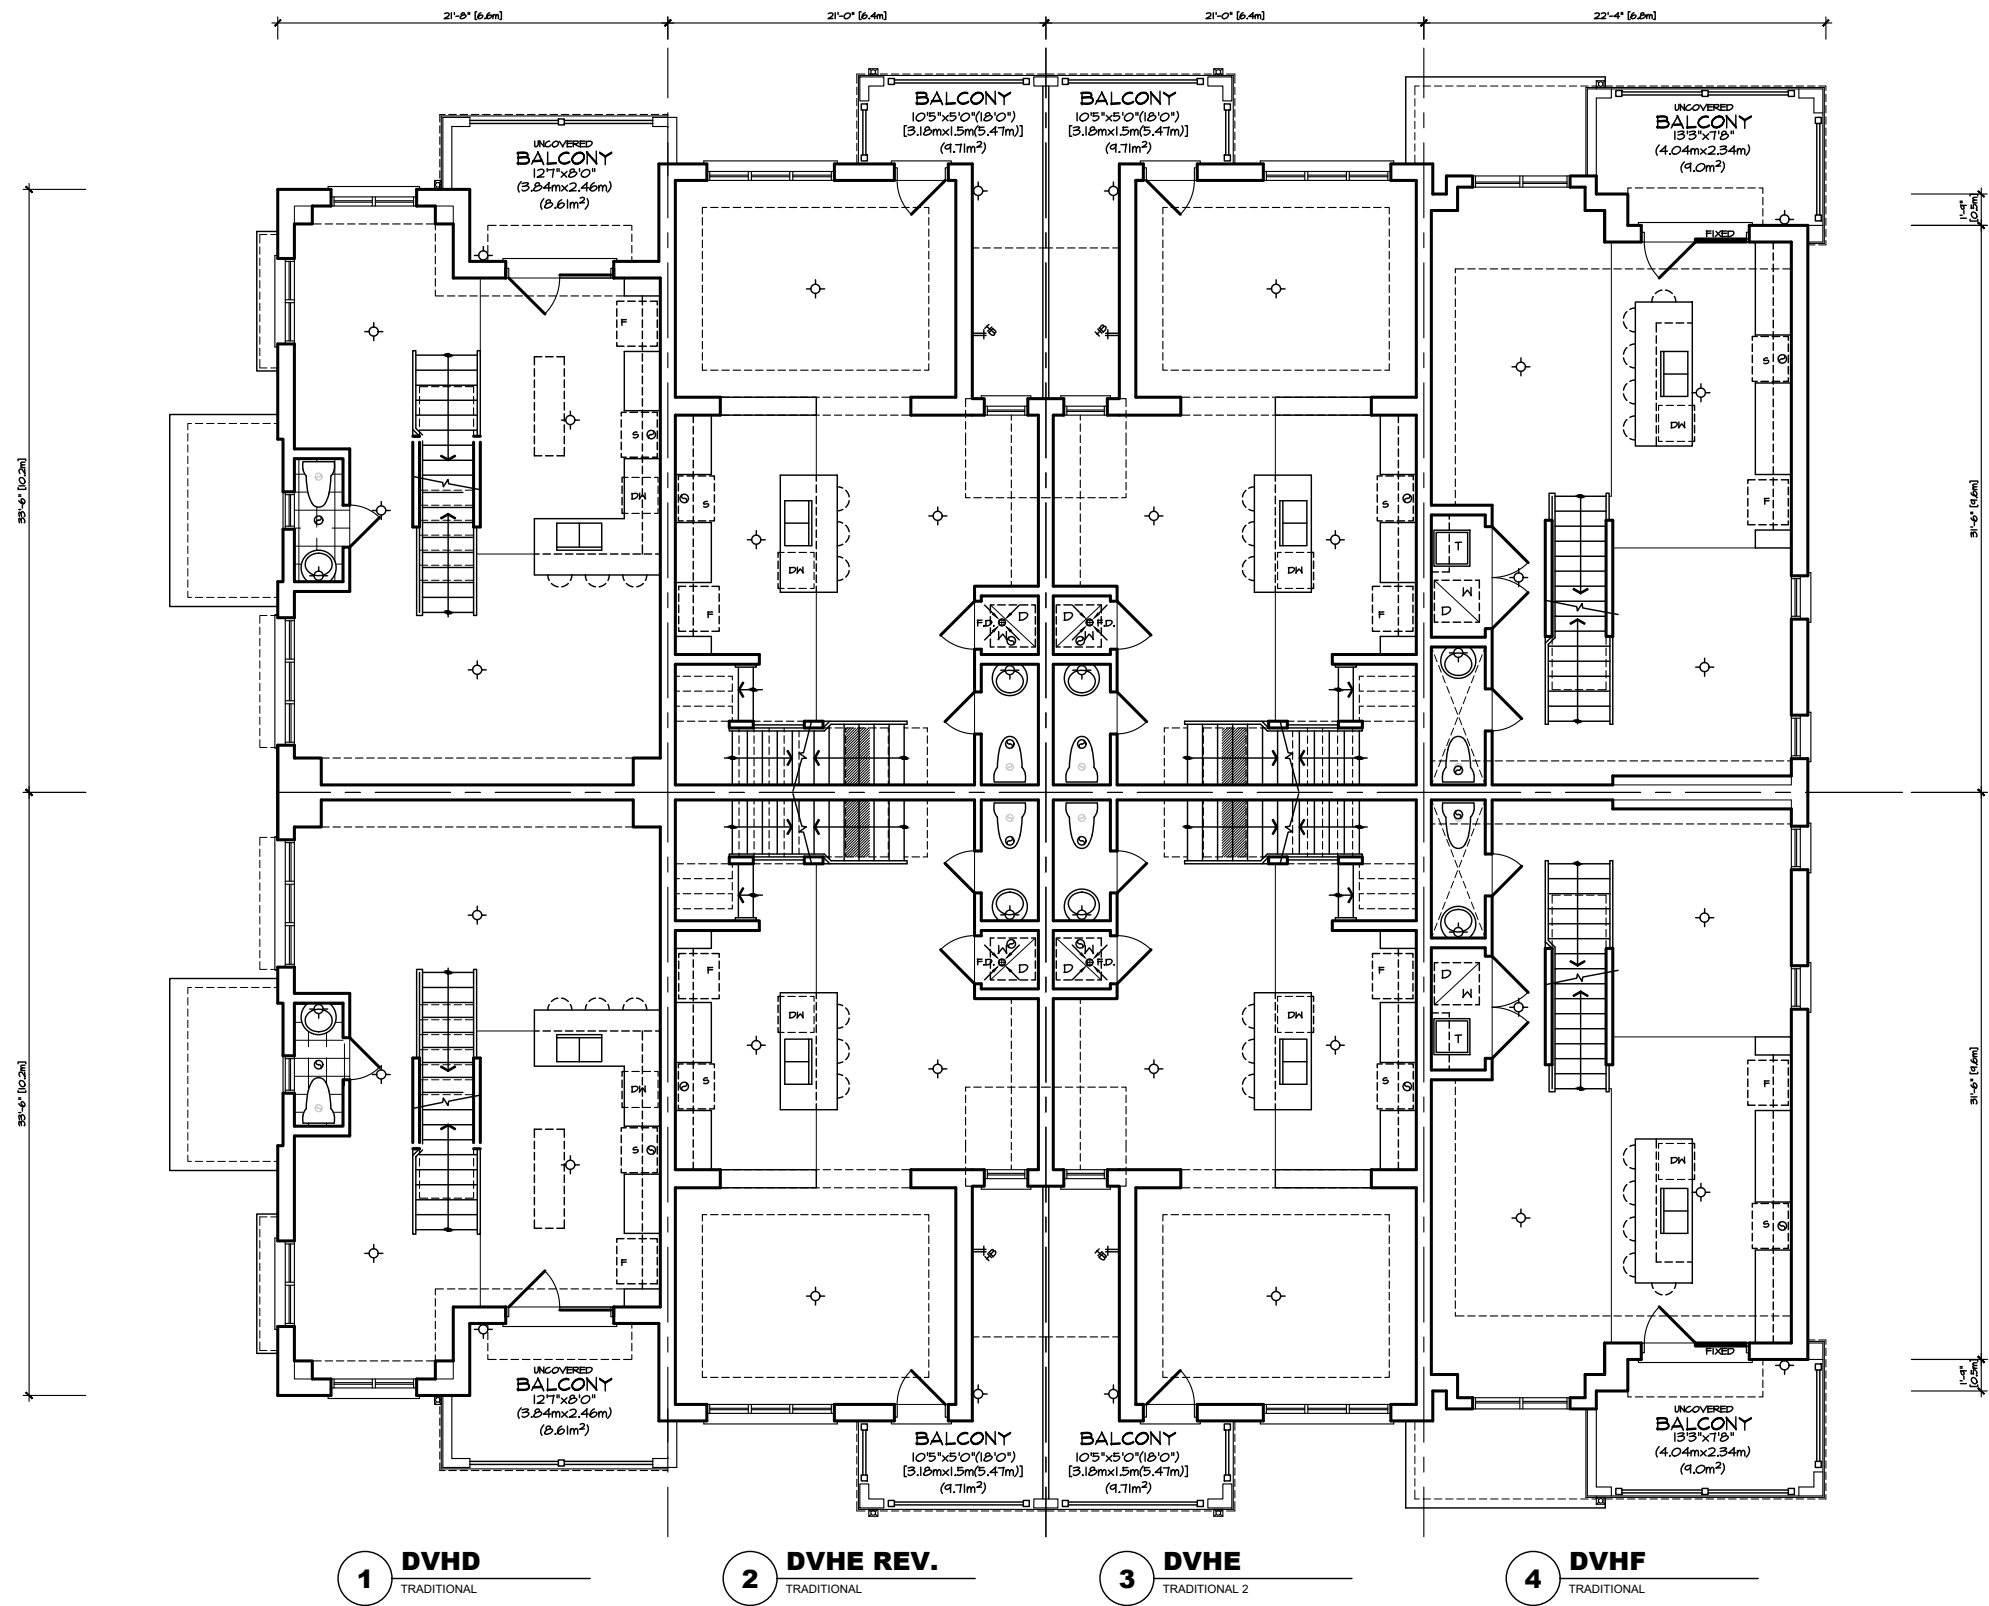

MAIN FLOOR PLAN 'TA'
VILLAGE HOMES
BLOCK 1

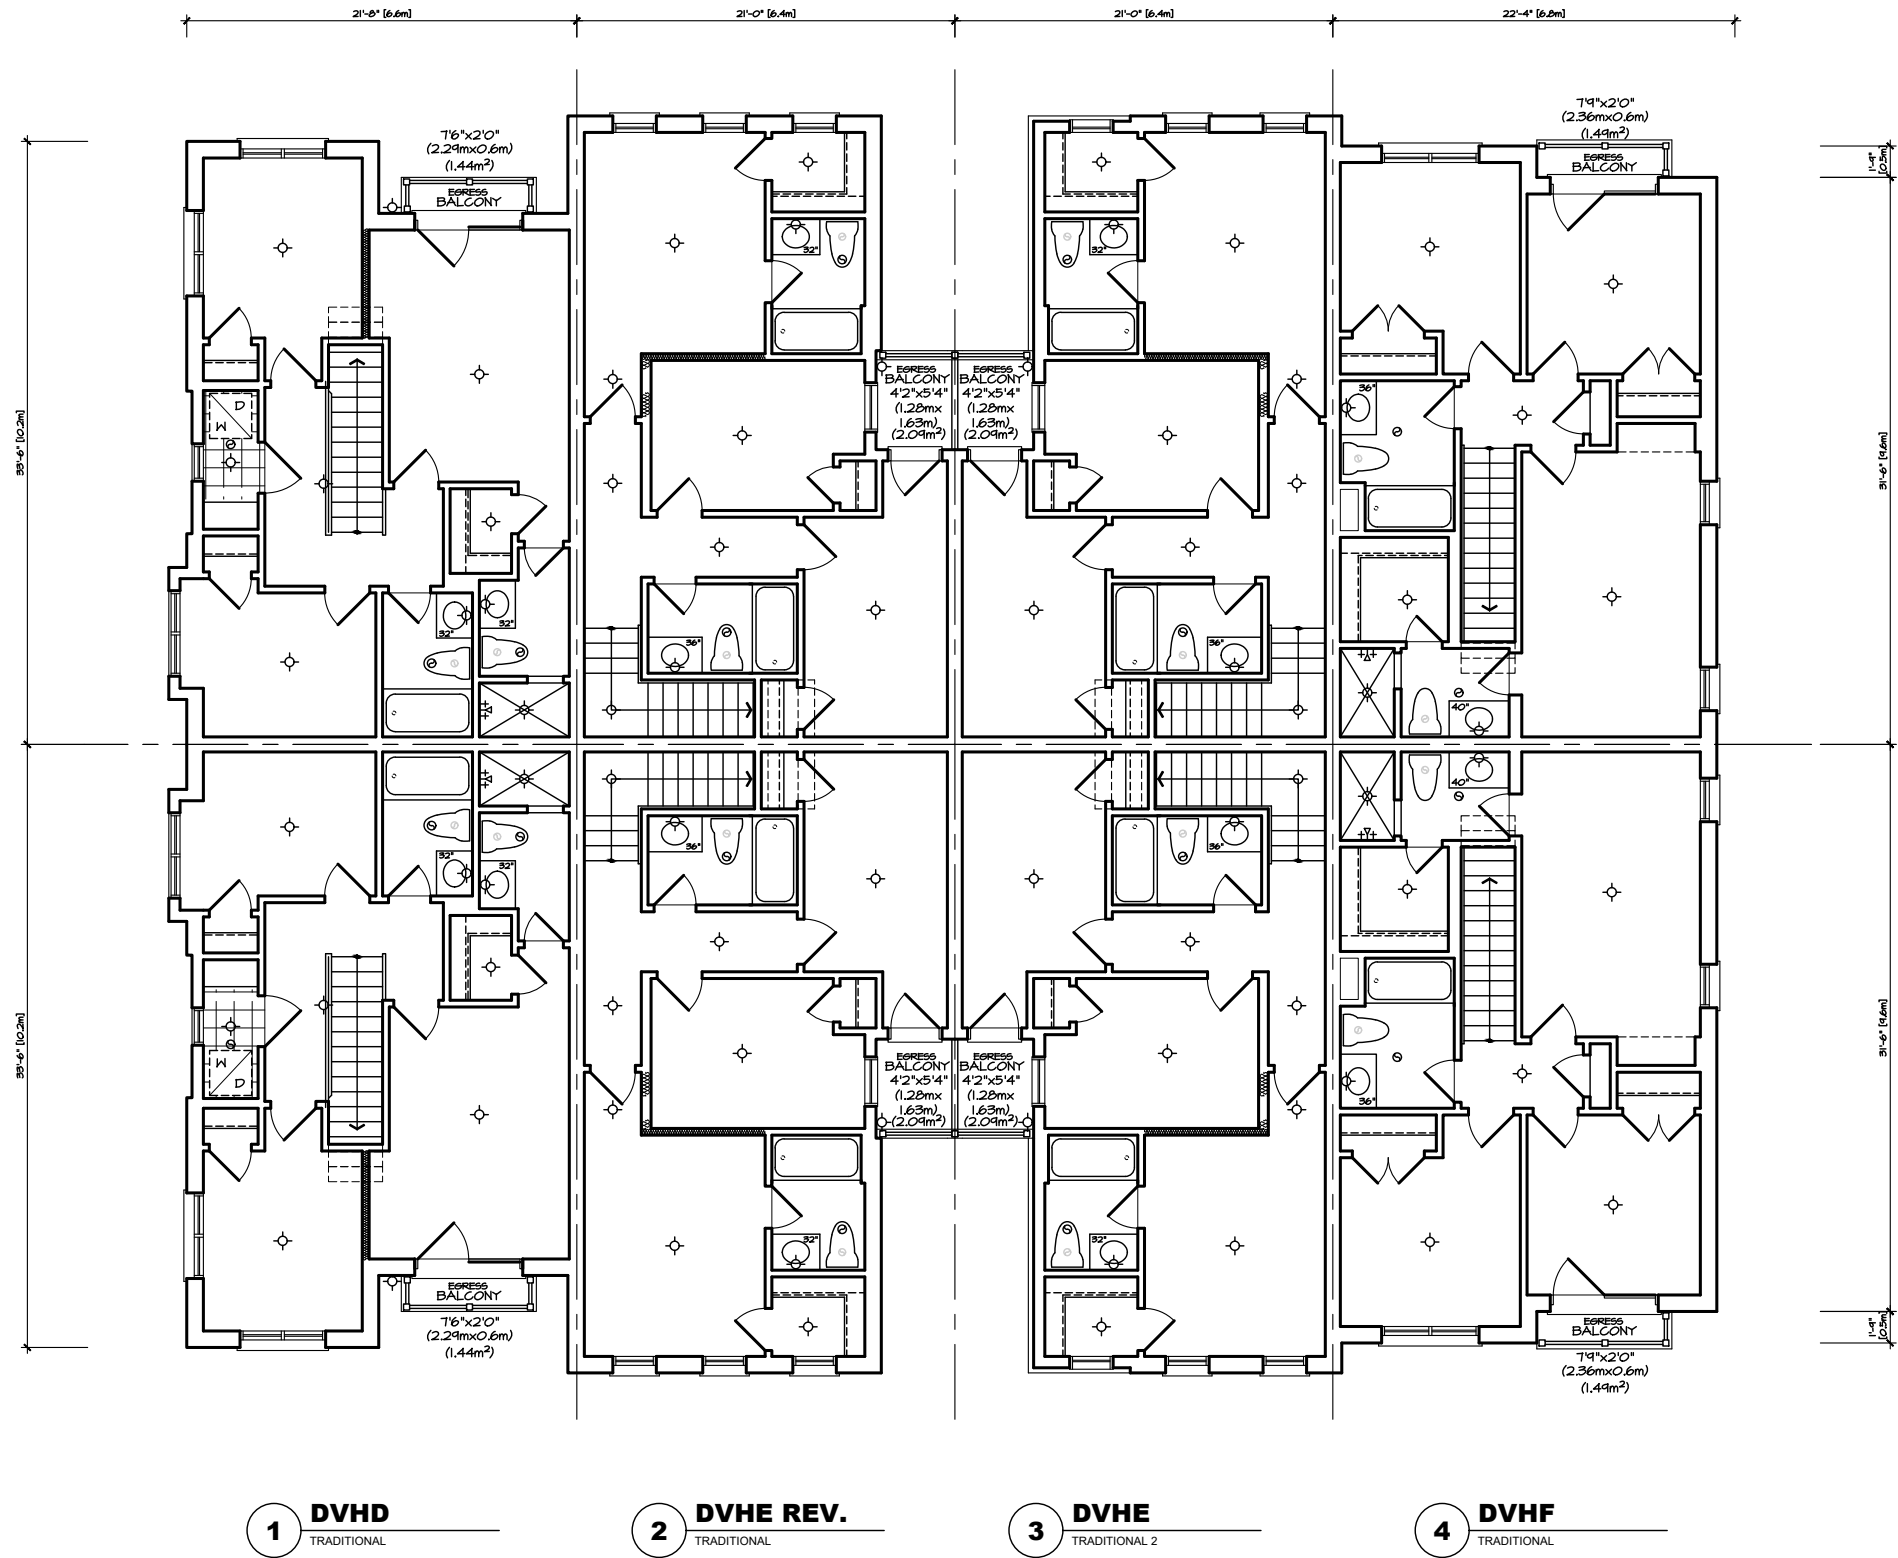

THIRD FLOOR PLAN 'TA'
VILLAGE HOMES
BLOCK 1



FRONT ELEVATION 'TA'
VILLAGE HOMES
BLOCK 1




REAR ELEVATION 'TA'
VILLAGE HOMES
BLOCK 1




LEFT SIDE ELEVATION 'TA'
VILLAGE HOMES
BLOCK 1

RIGHT SIDE ELEVATION 'TA'
VILLAGE HOMES
BLOCK 1

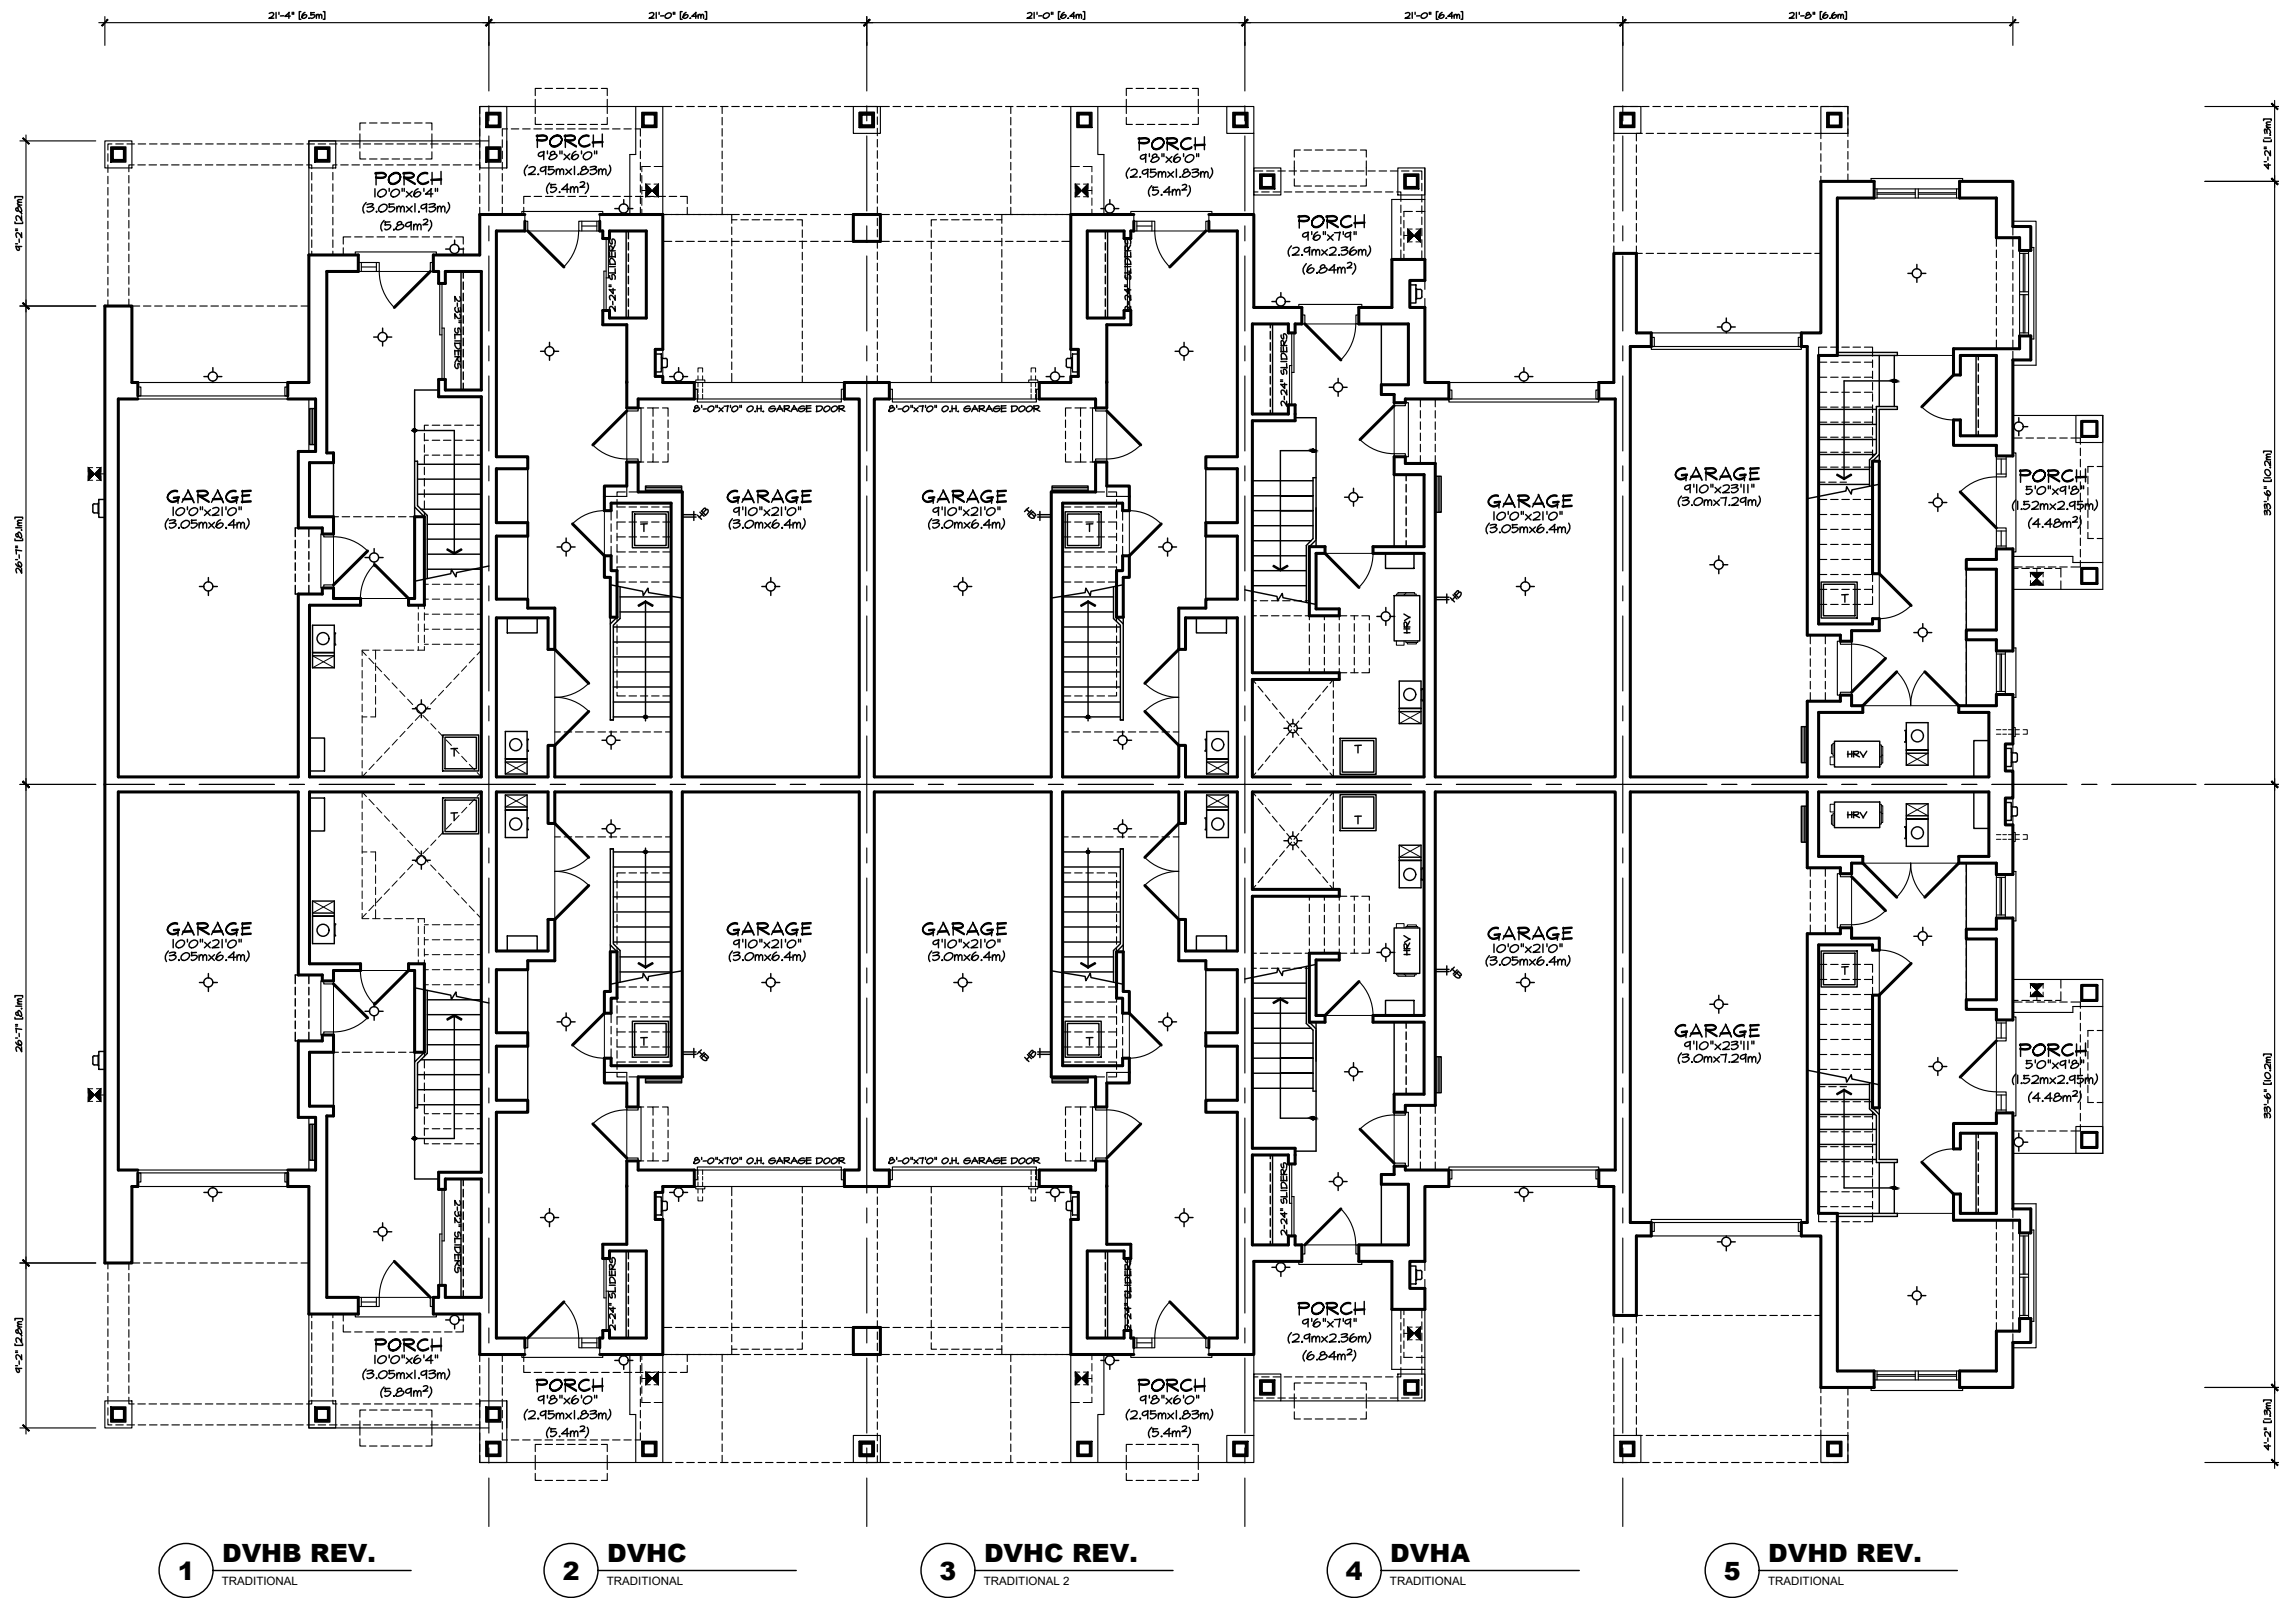


AVERAGE VH GFA:
INTERIOR UNIT: 1605 SF (149m²)
END UNIT: 1640 SF (152m²)
CORNER UNIT: 1610 SF (150m²)

GROUND FLOOR PLAN 'TA'
VILLAGE HOMES
BLOCK 2

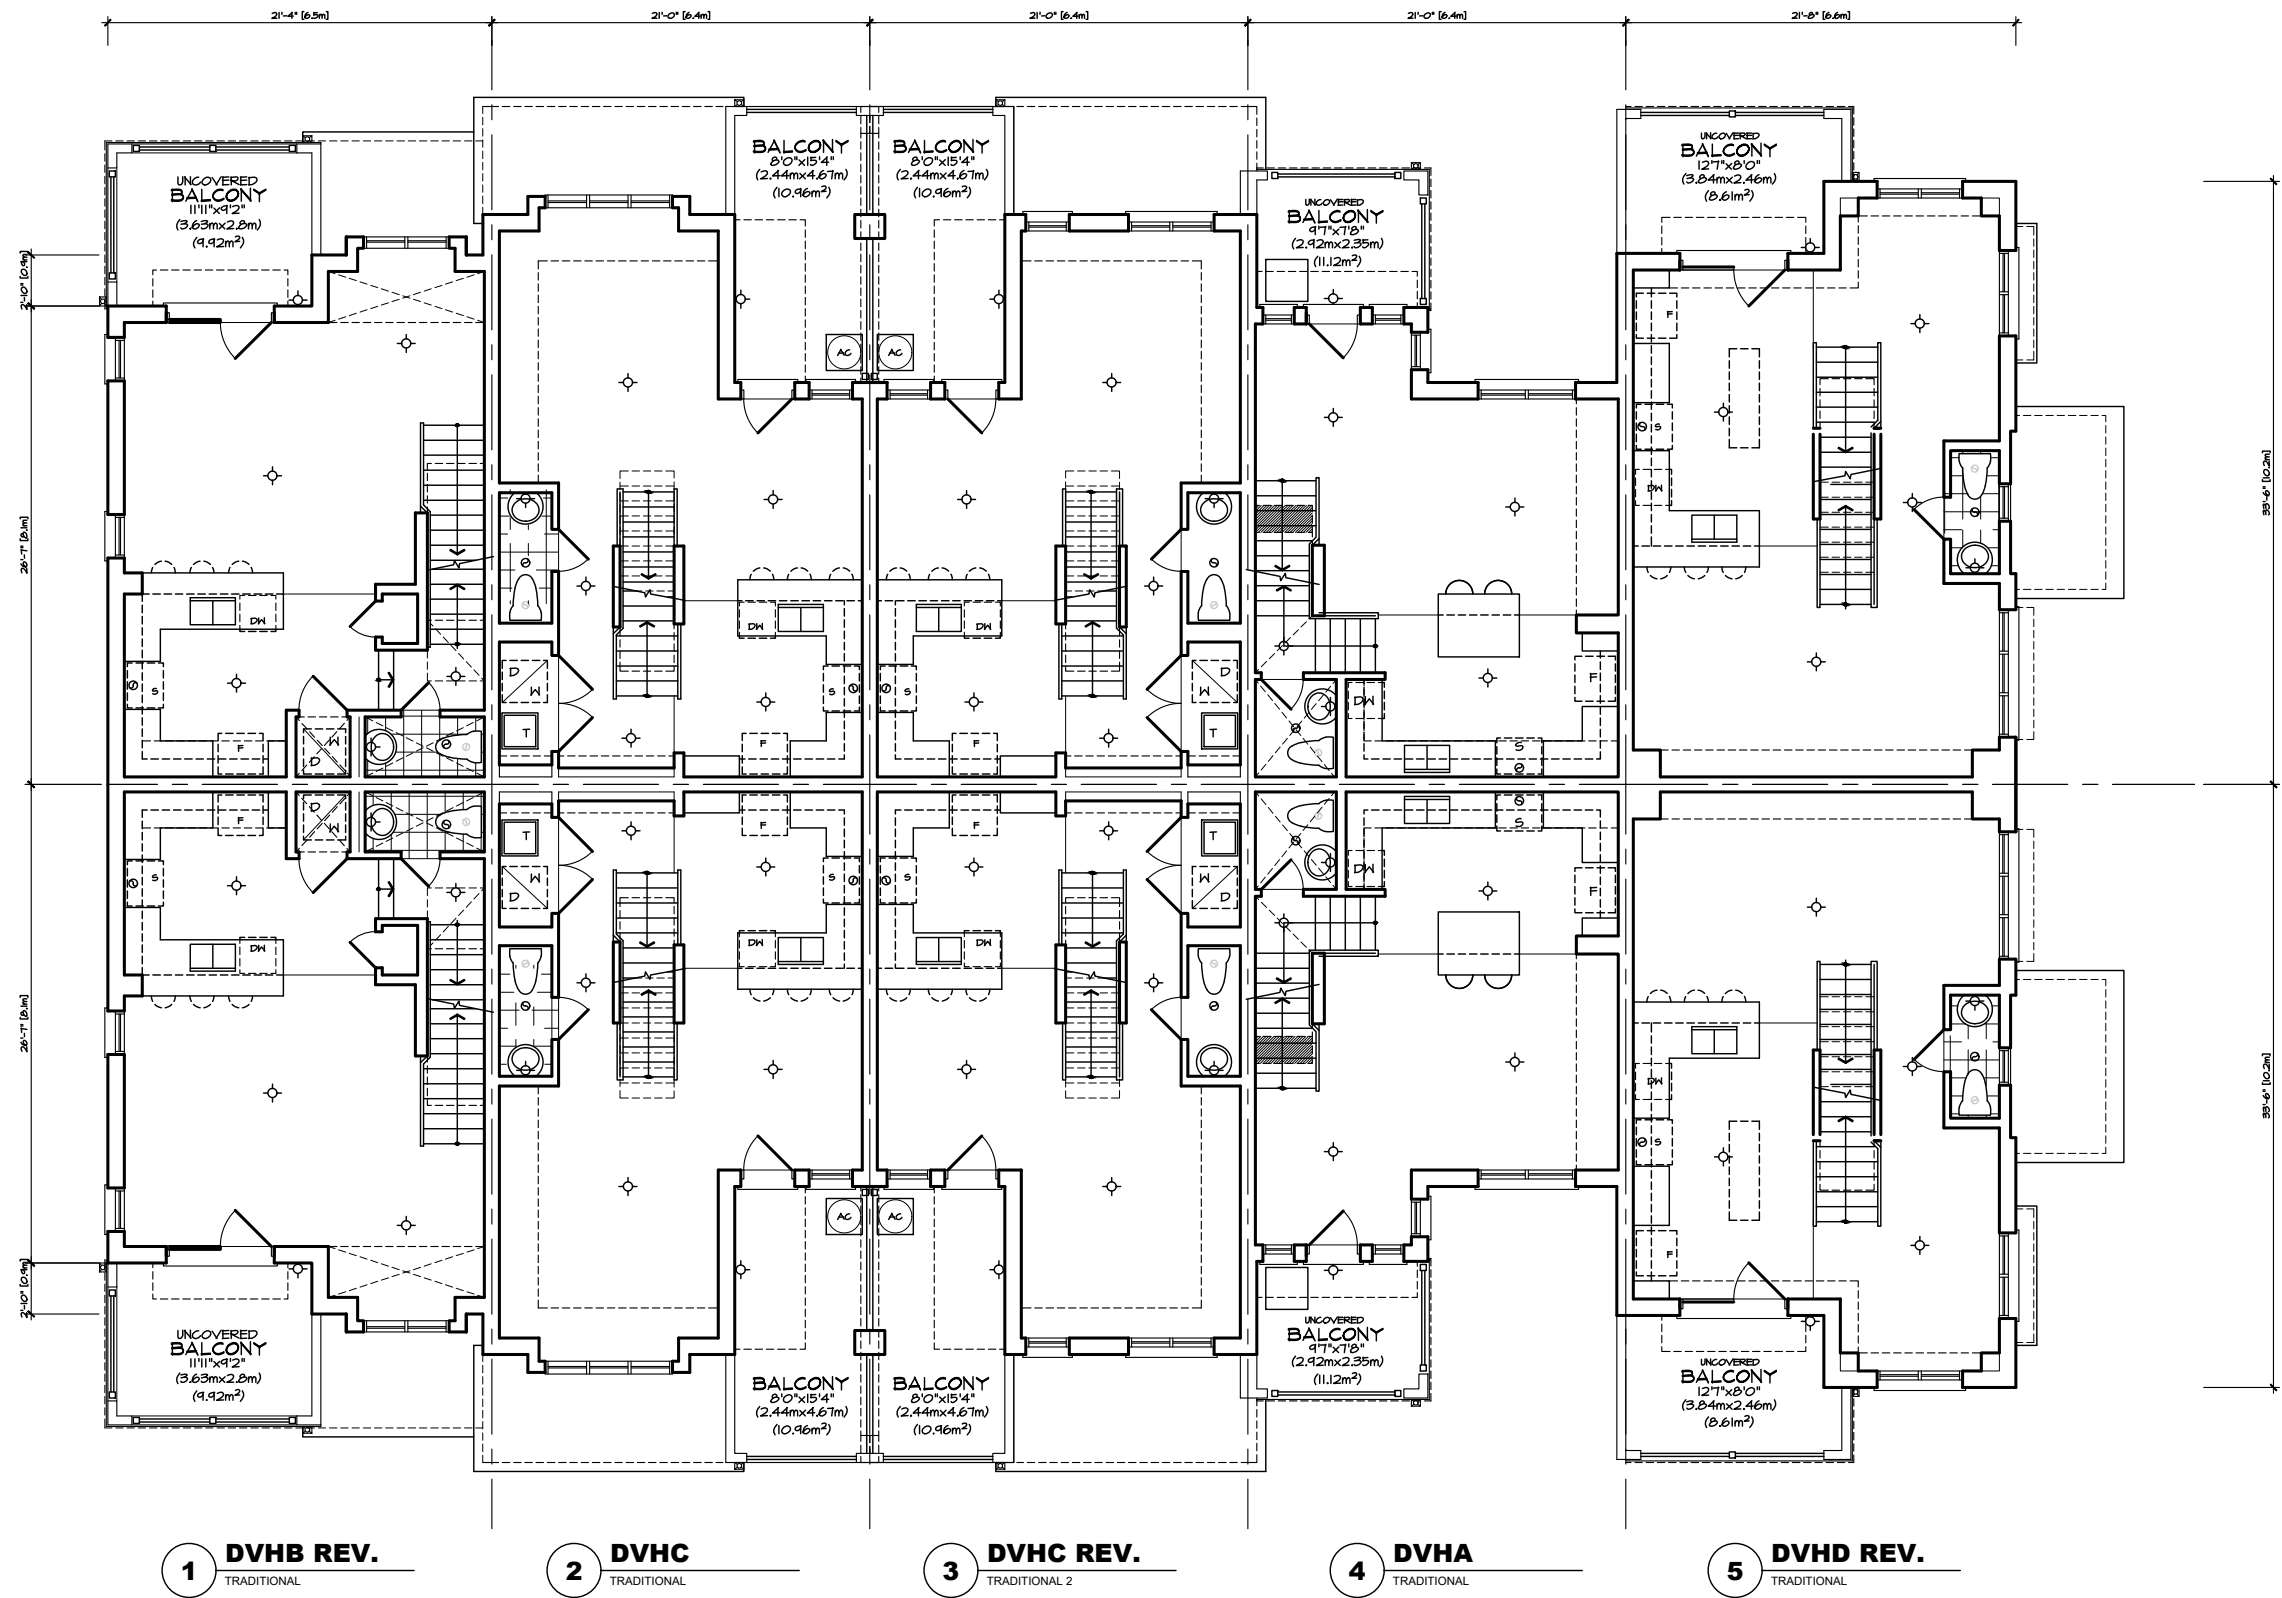

MAIN FLOOR PLAN 'TA'
VILLAGE HOMES
BLOCK 2

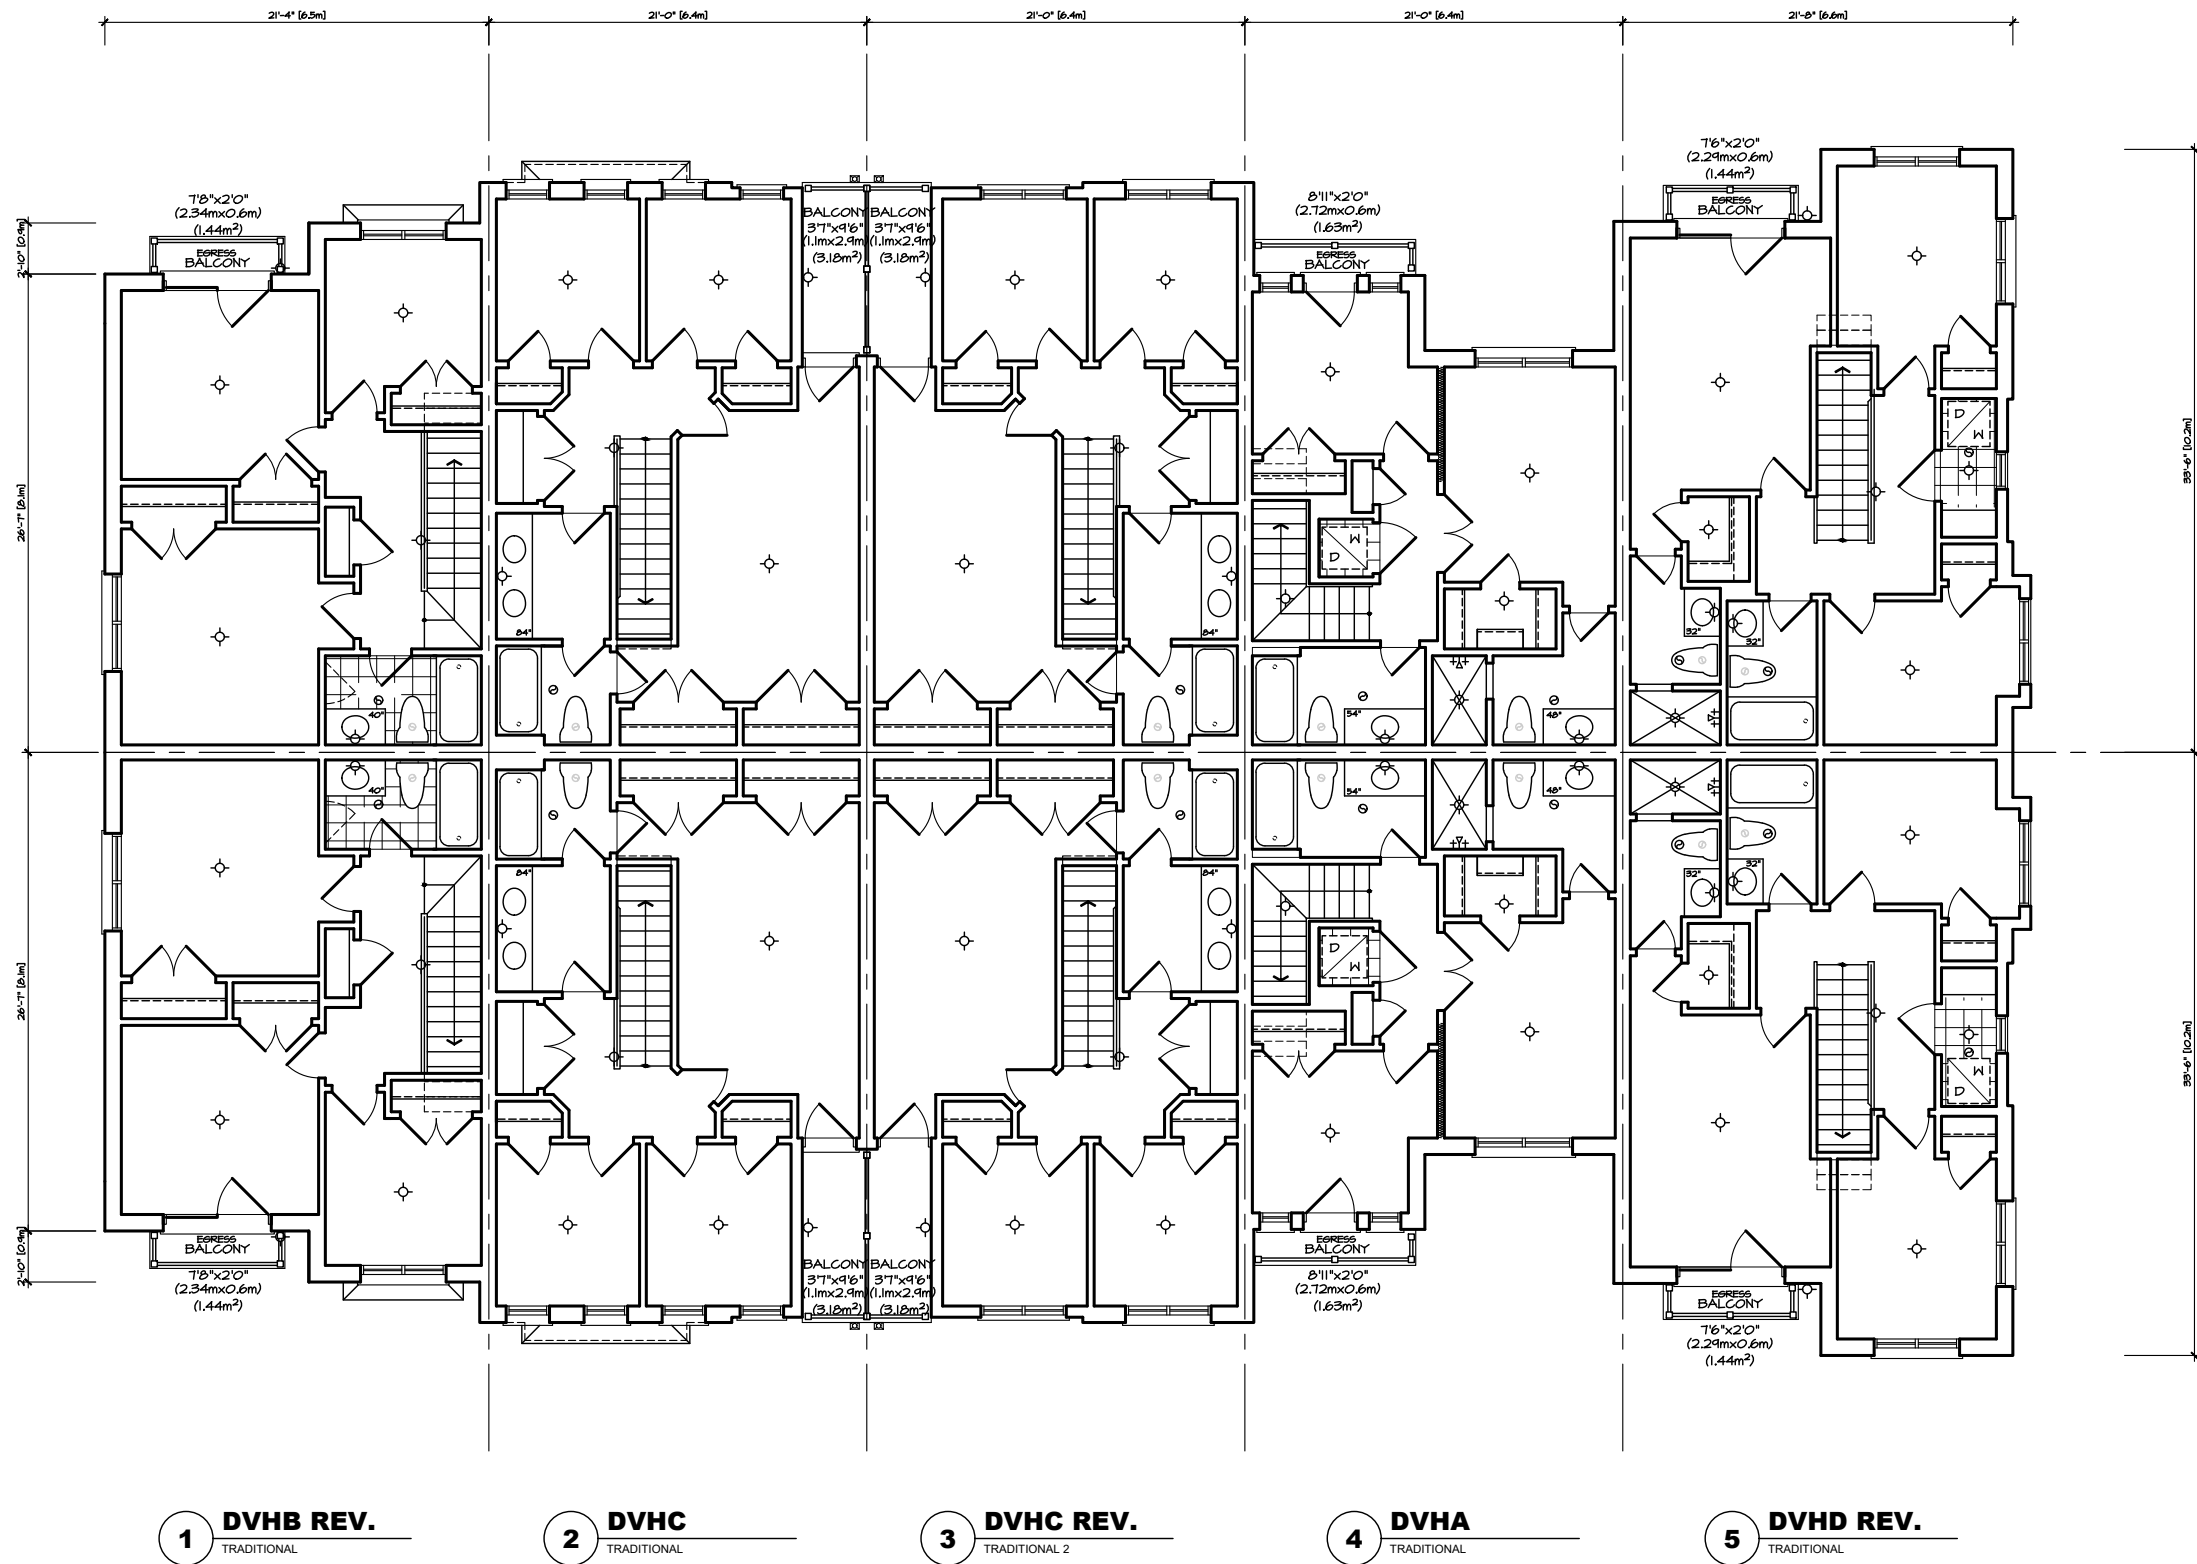

THIRD FLOOR PLAN 'TA'
VILLAGE HOMES
BLOCK 2



REAR ELEVATION 'TA'
VILLAGE HOMES
BLOCK 2



LEFT SIDE ELEVATION 'TA'
VILLAGE HOMES
BLOCK 2

RIGHT SIDE ELEVATION 'TA'
VILLAGE HOMES
BLOCK 2