




**AVERAGE  
DUAL FRONT GFA:**  
 INTERIOR UNIT: 1940 SF (180m<sup>2</sup>)  
 END UNIT: 1845 SF (171m<sup>2</sup>)  
 CORNER UNIT: 2010 SF (187m<sup>2</sup>)

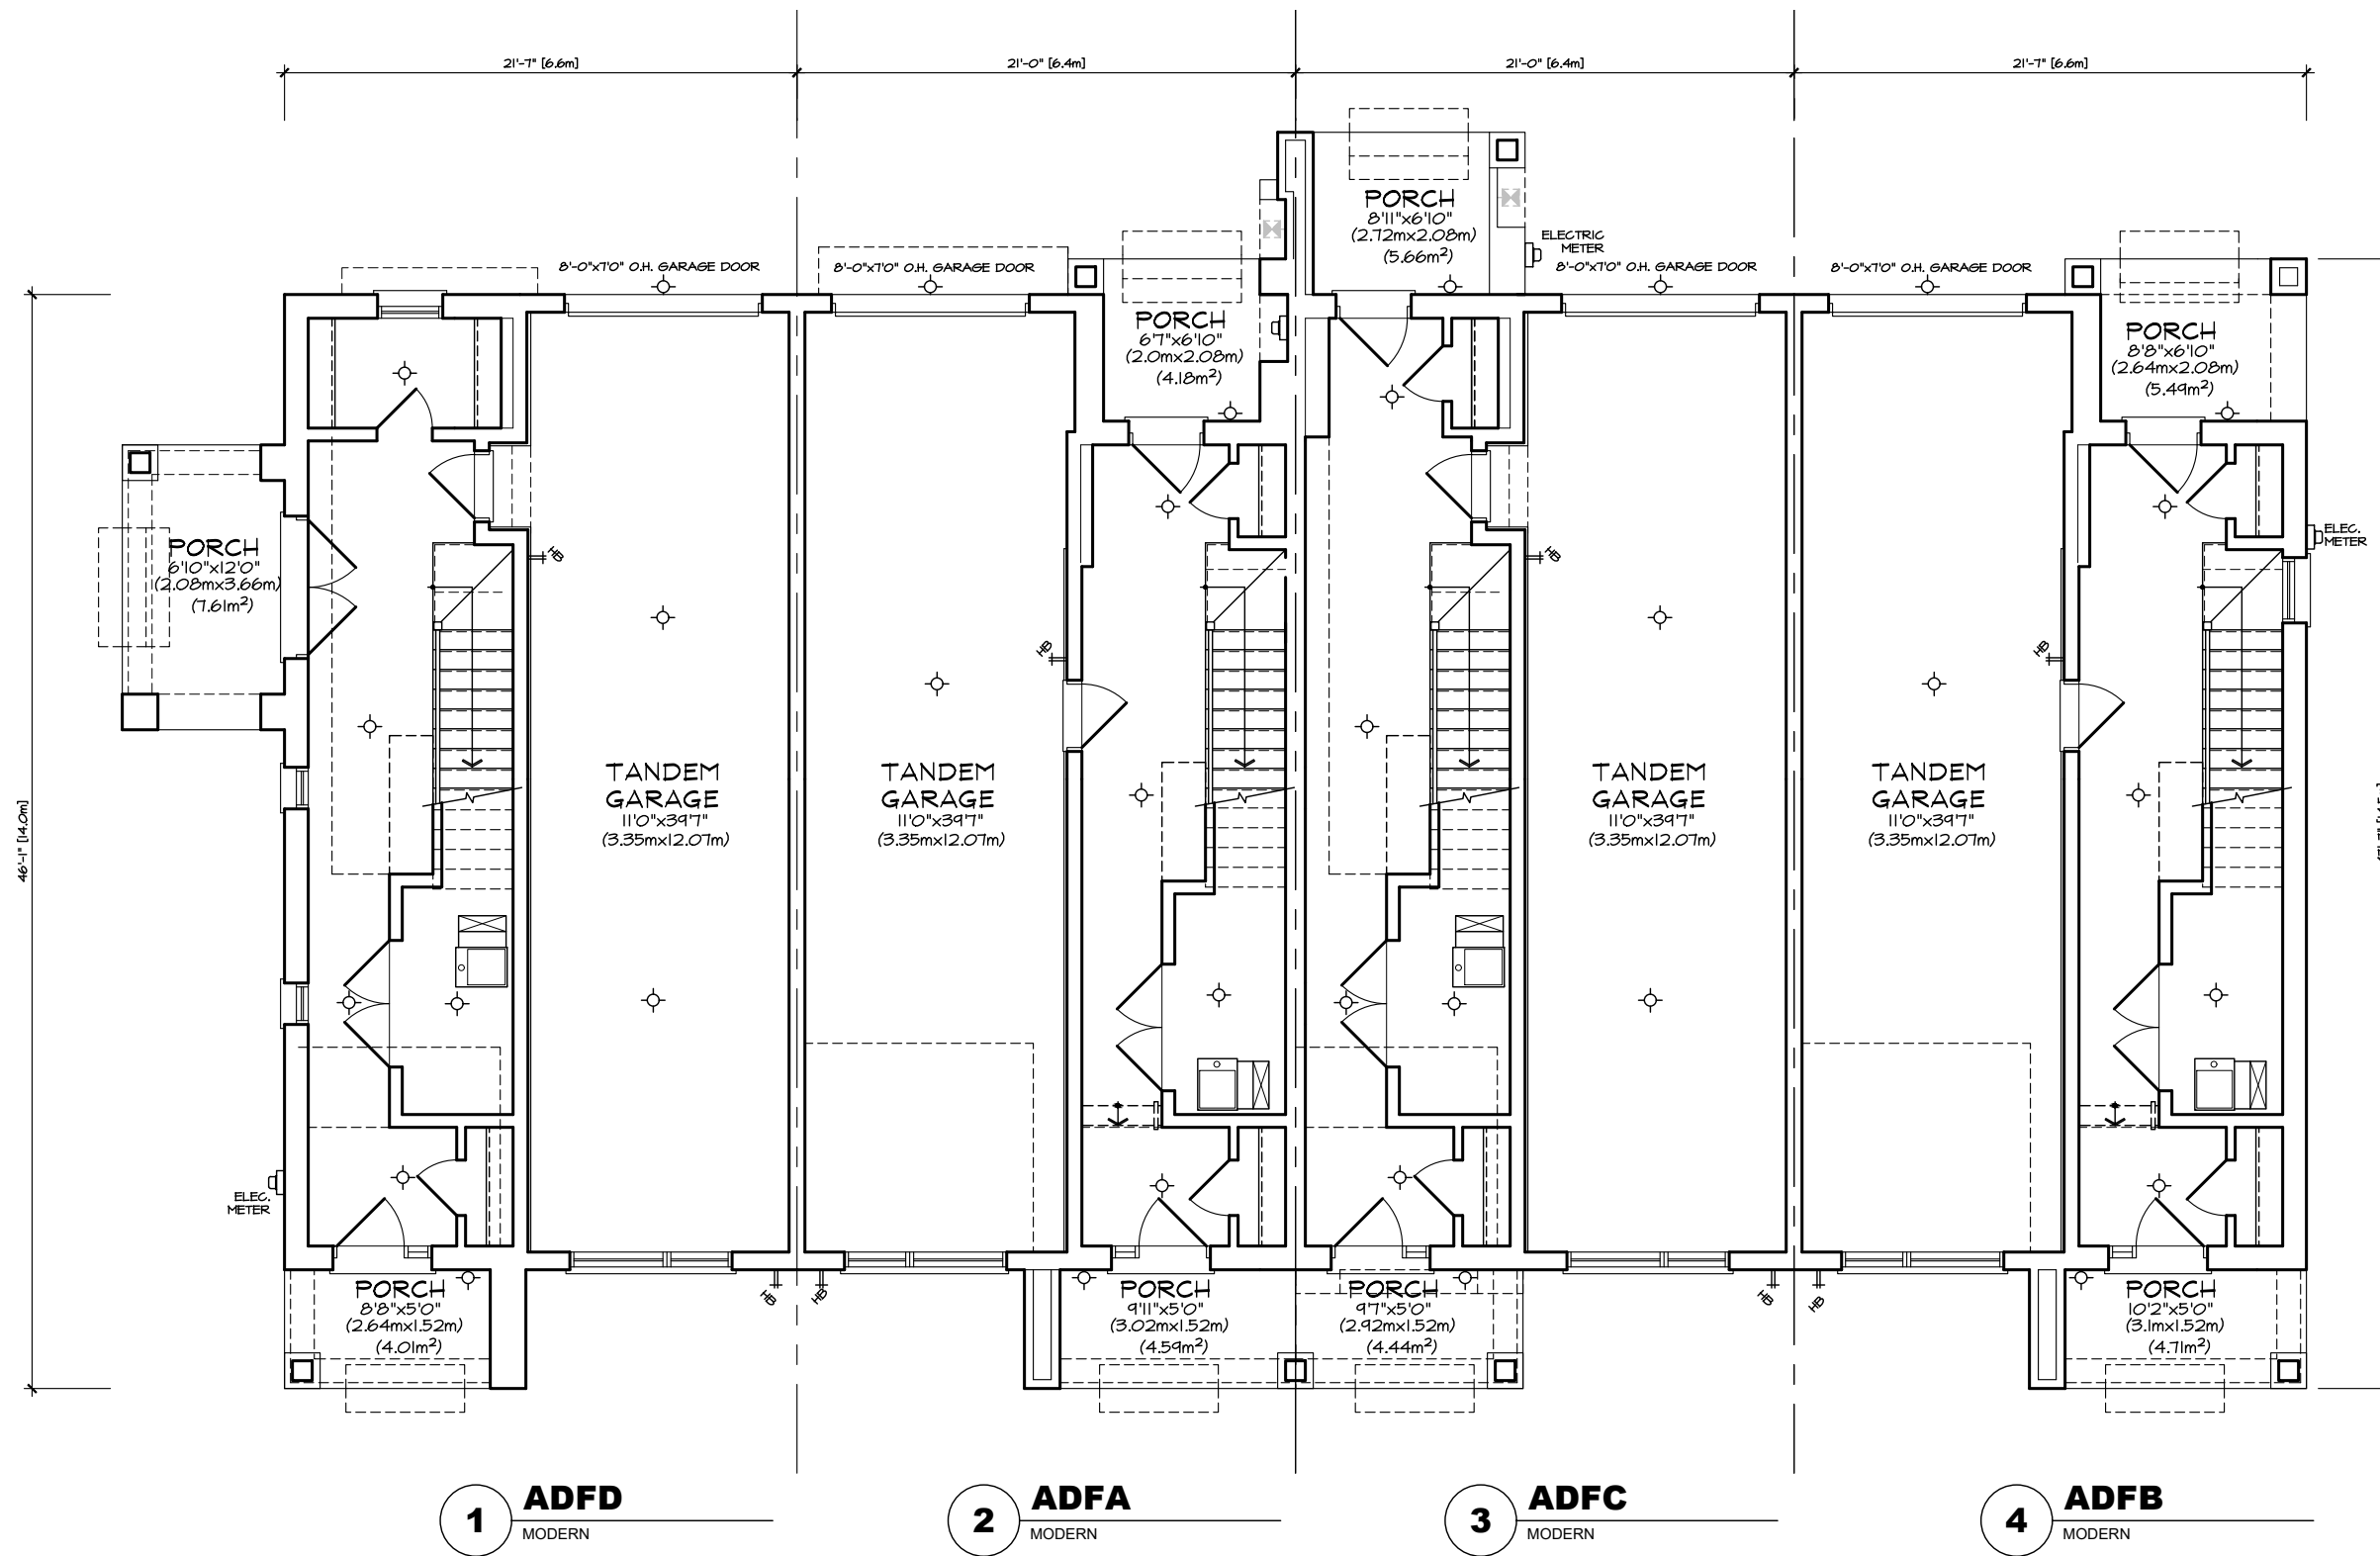

**GROUND FLOOR PLAN 'MO'  
DUAL FRONT TOWNS**

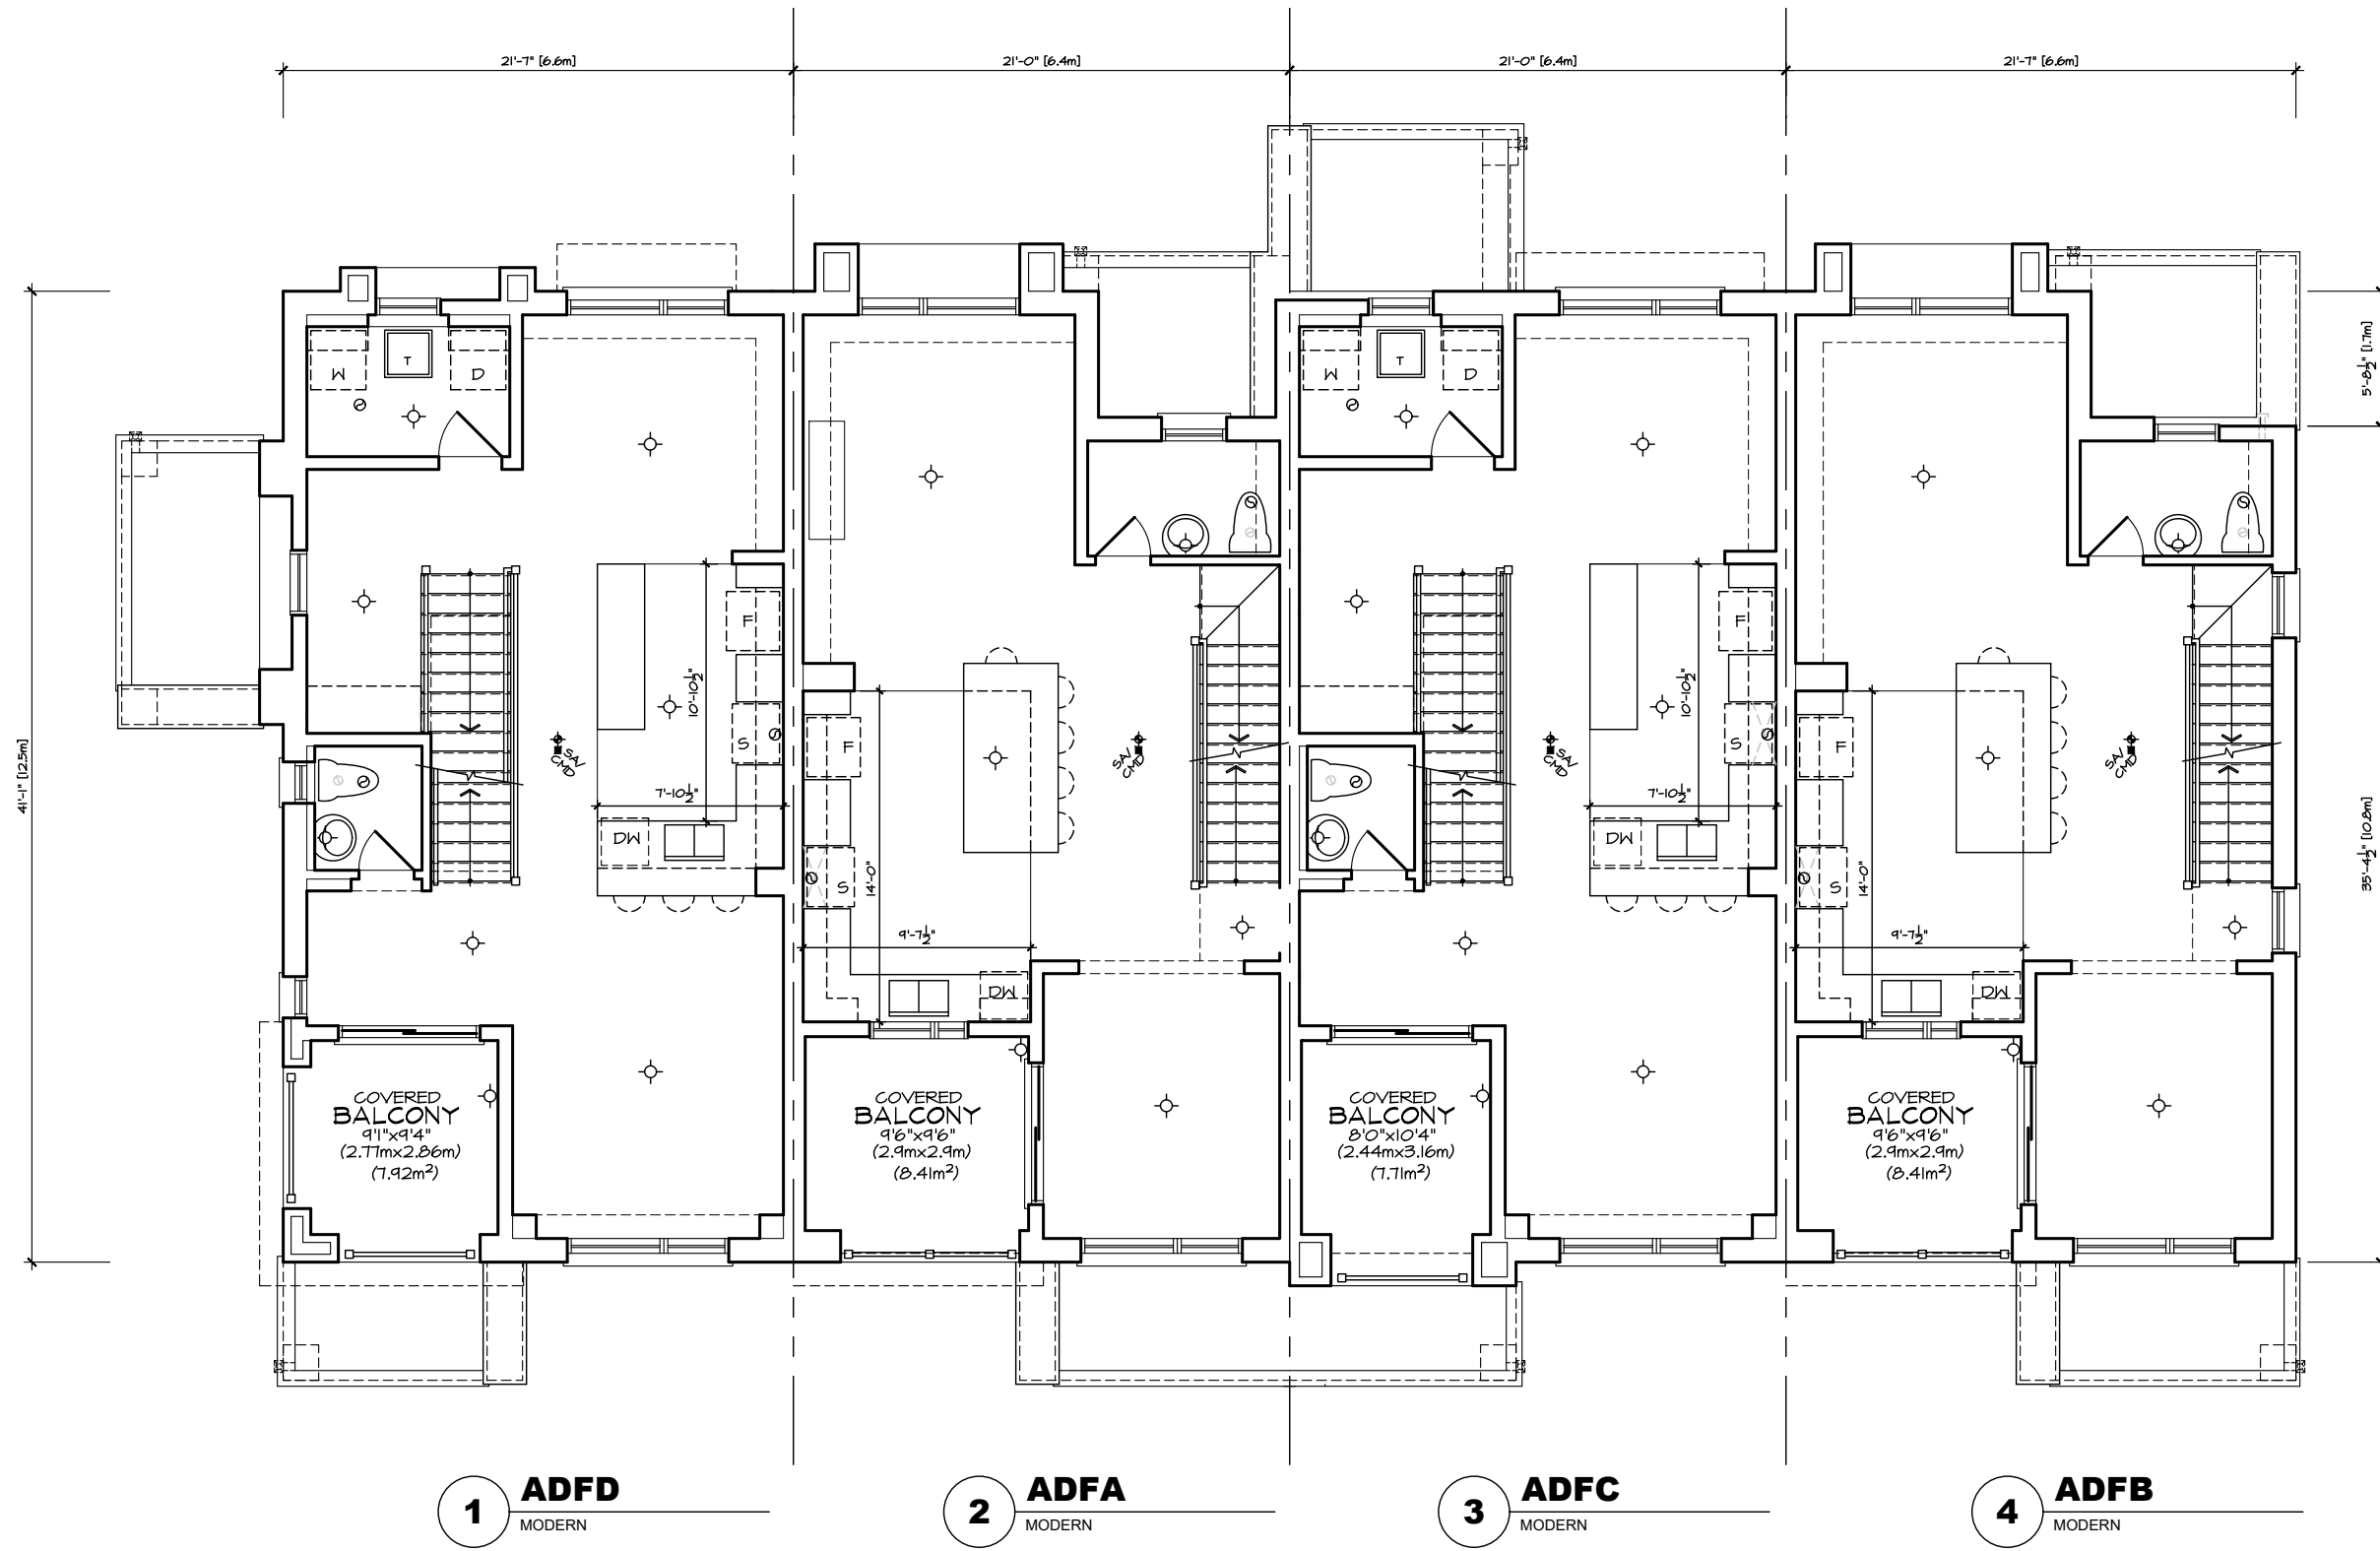

**MAIN FLOOR PLAN 'MO'**  
**DUAL FRONT TOWNS**

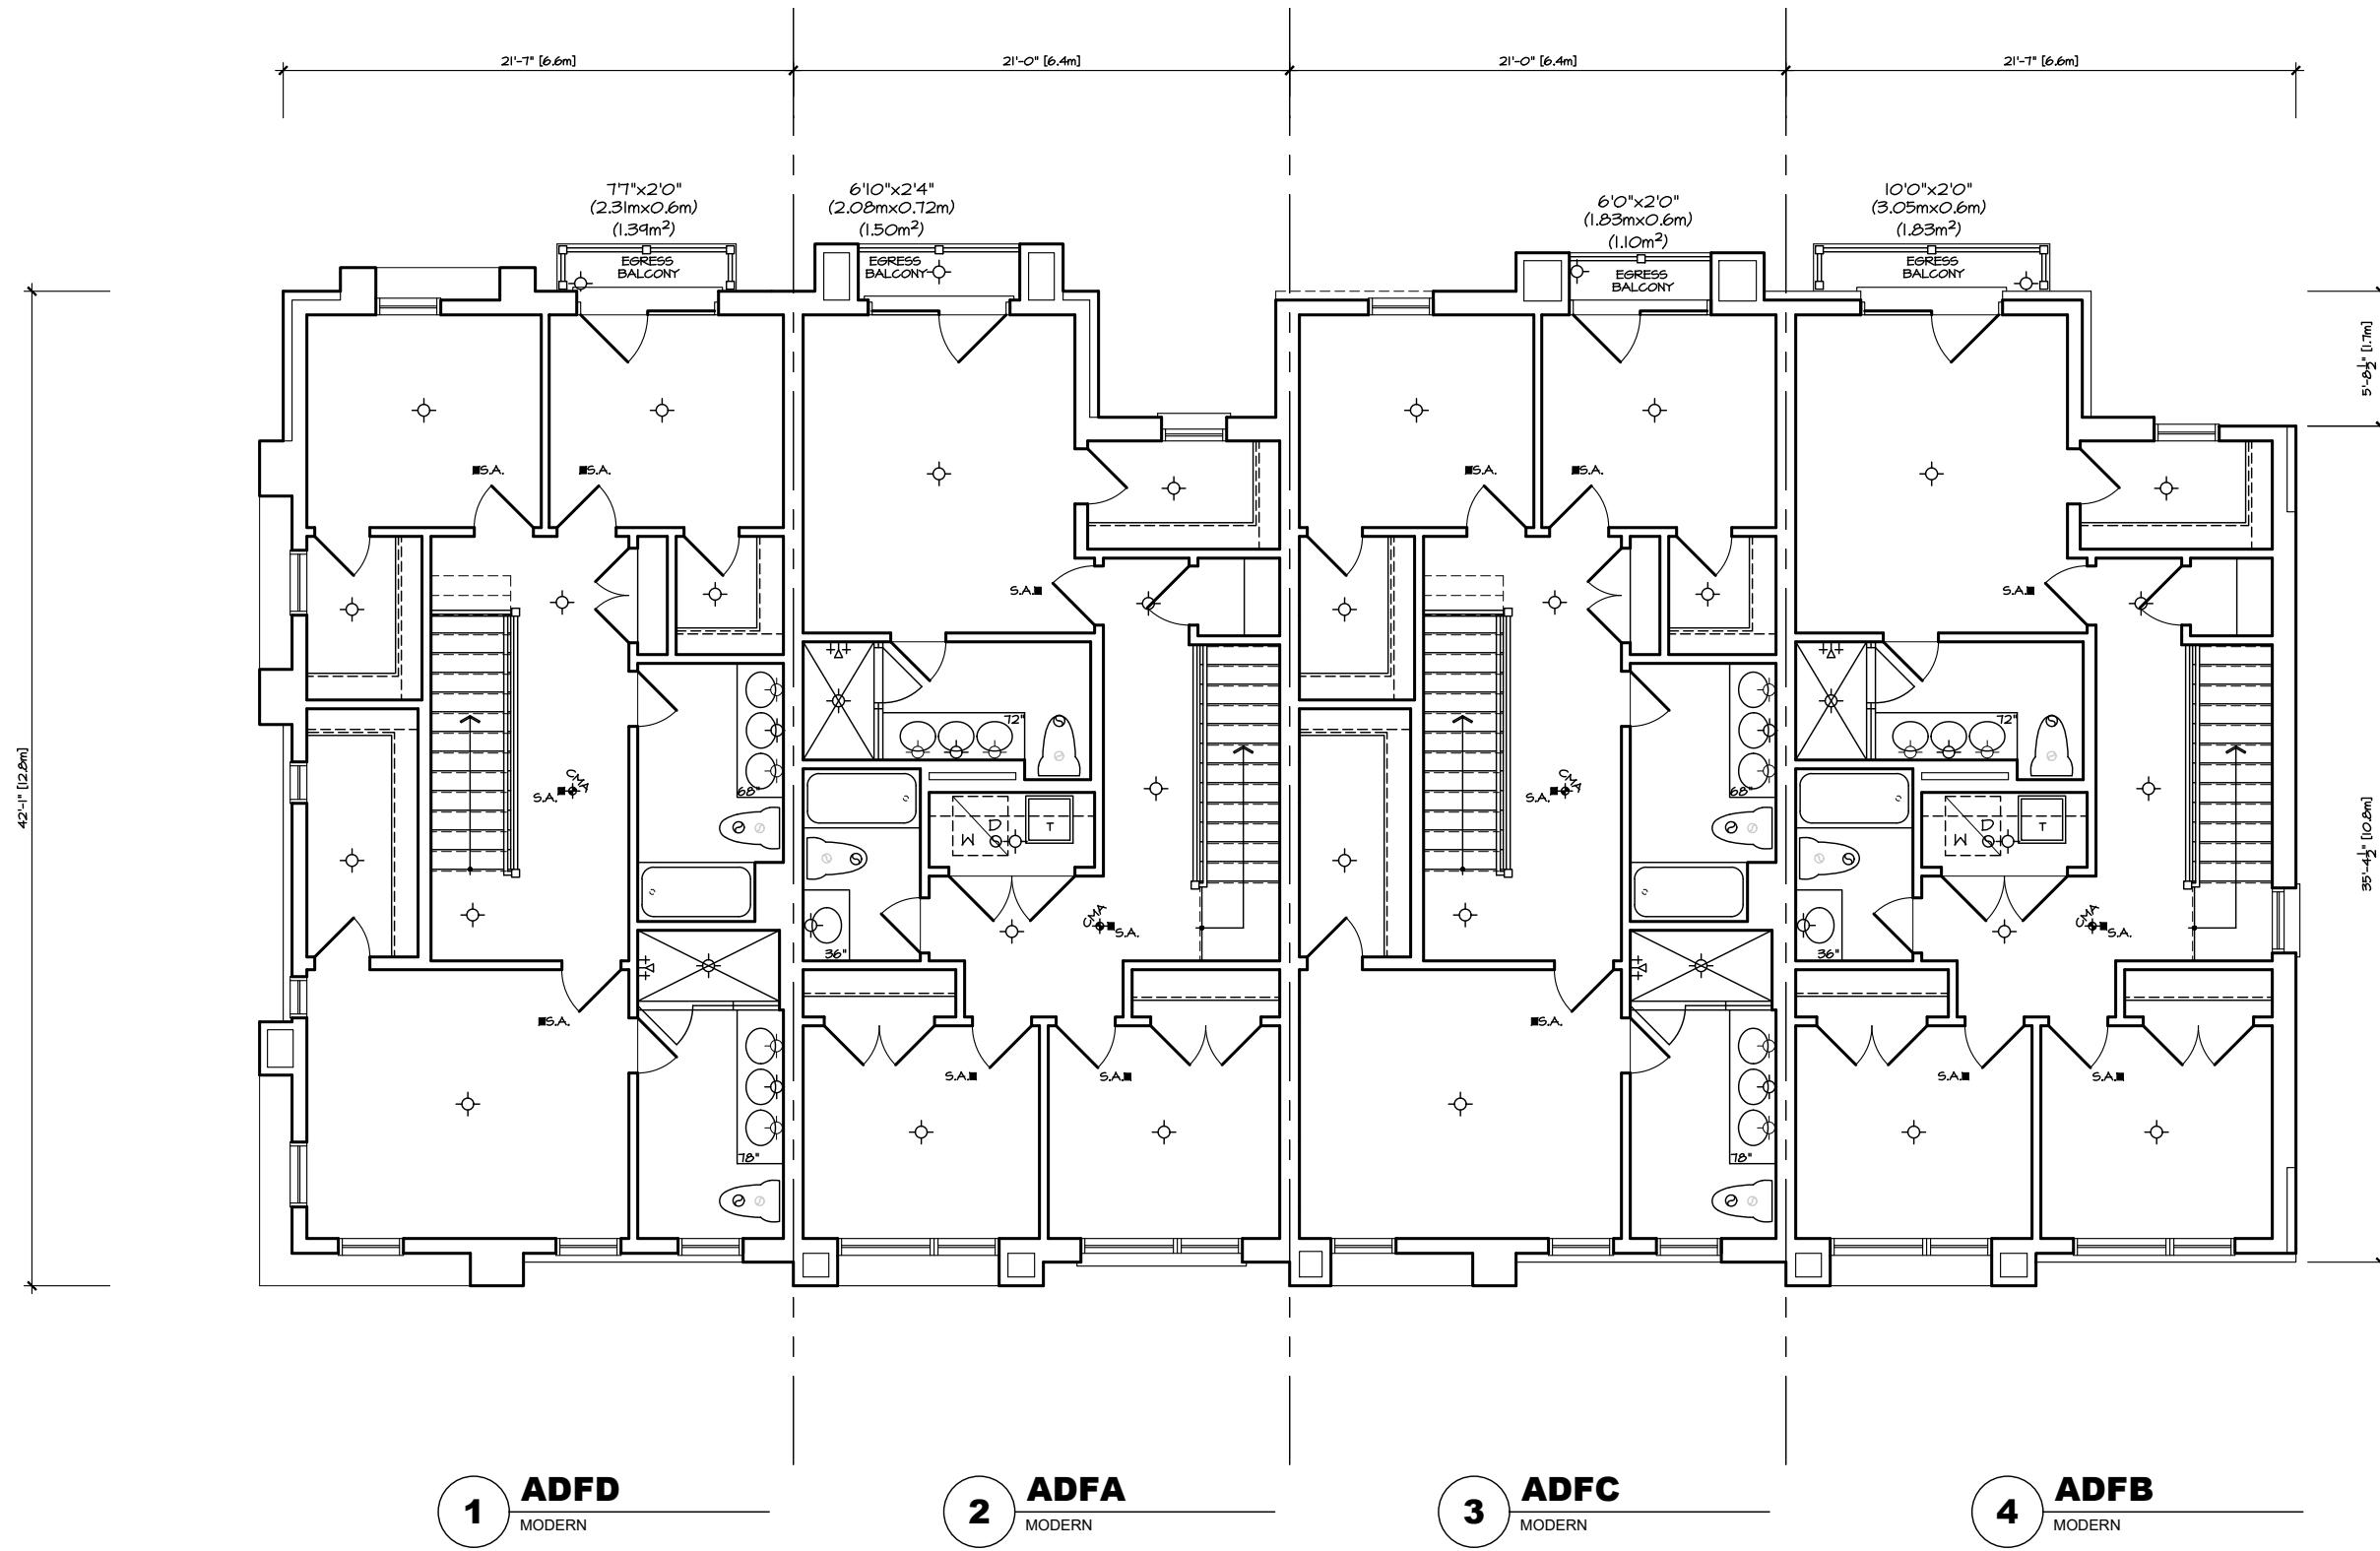

**THIRD FLOOR PLAN 'MO'**  
**DUAL FRONT TOWNS**



**FRONT ELEVATION 'MO'  
DUAL FRONT TOWNS**



**REAR ELEVATION 'MO'  
DUAL FRONT TOWNS**



**1** **ADFD**  
MODERN

**LEFT SIDE ELEVATION 'MO'**  
**DUAL FRONT TOWNS**



**4** **ADFB**  
MODERN

**RIGHT SIDE ELEVATION 'MO'**  
**DUAL FRONT TOWNS**