



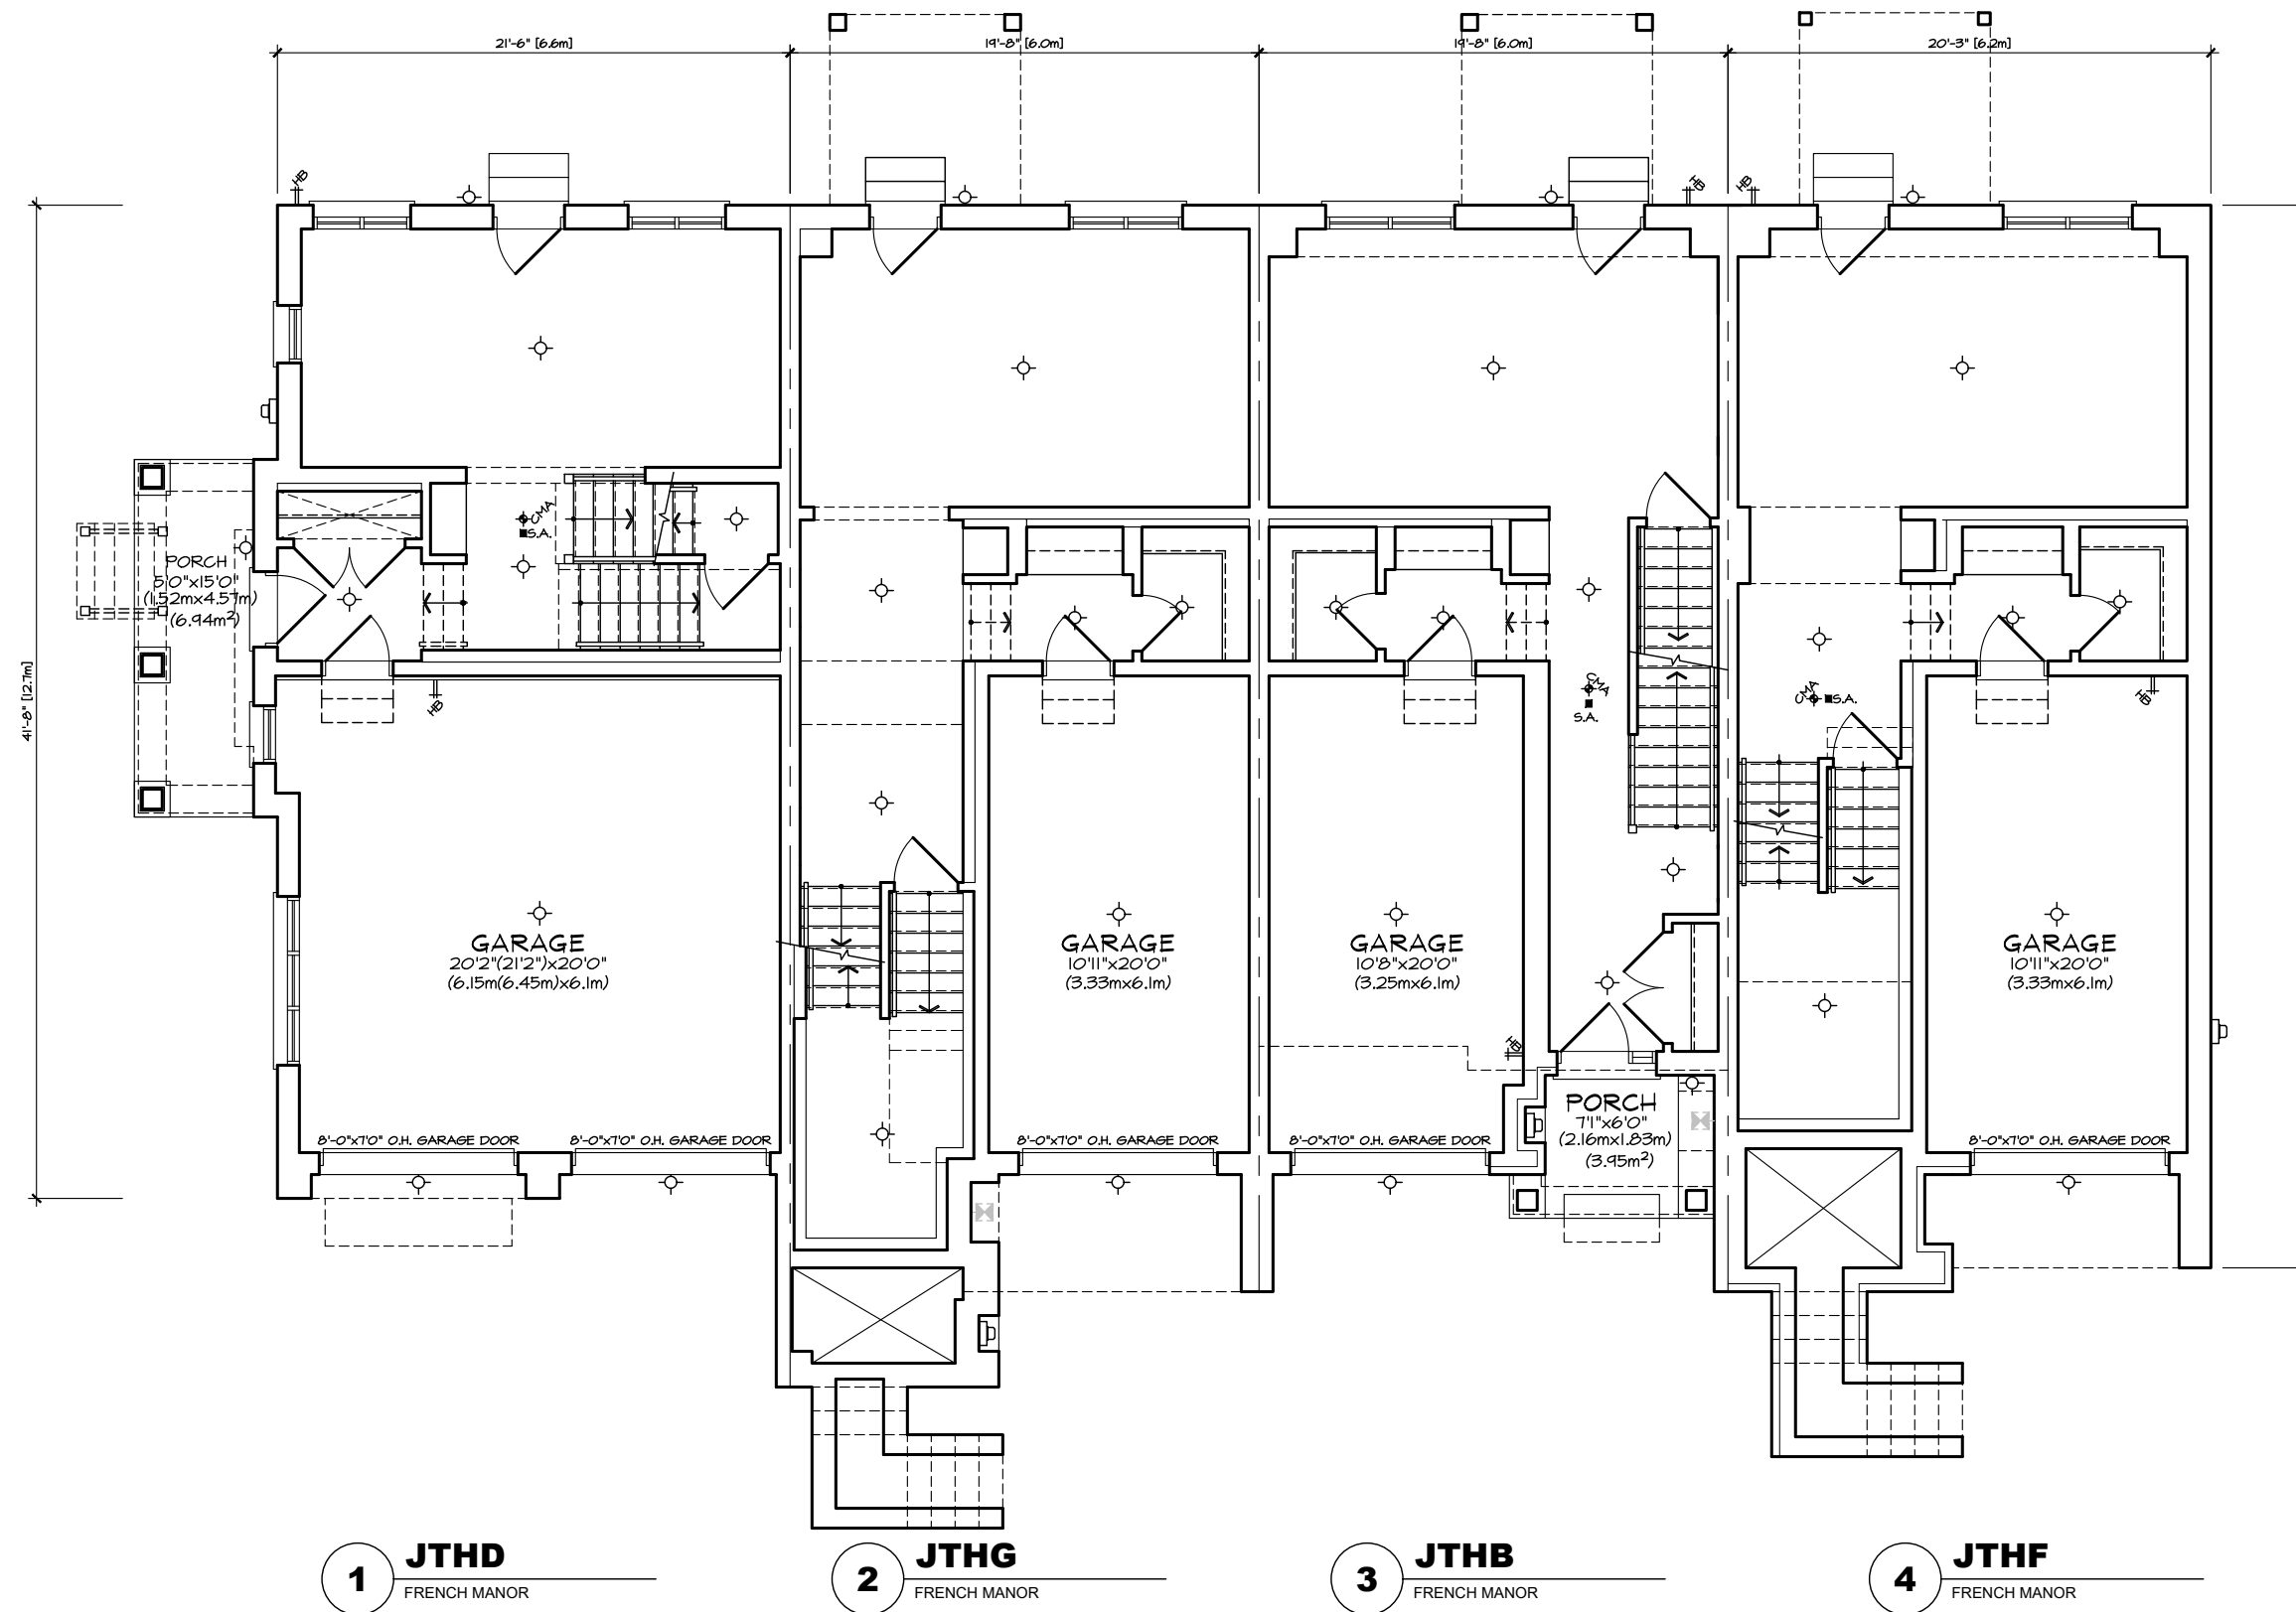


AVERAGE TH GFA:
INTERIOR UNIT: 2170 SF (202m²)
END UNIT: 2350 SF (218m²)
CORNER UNIT: 2180 SF (203m²)

GROUND FLOOR PLAN 'FM'
FRONT LOAD TOWN
BLOCK 1

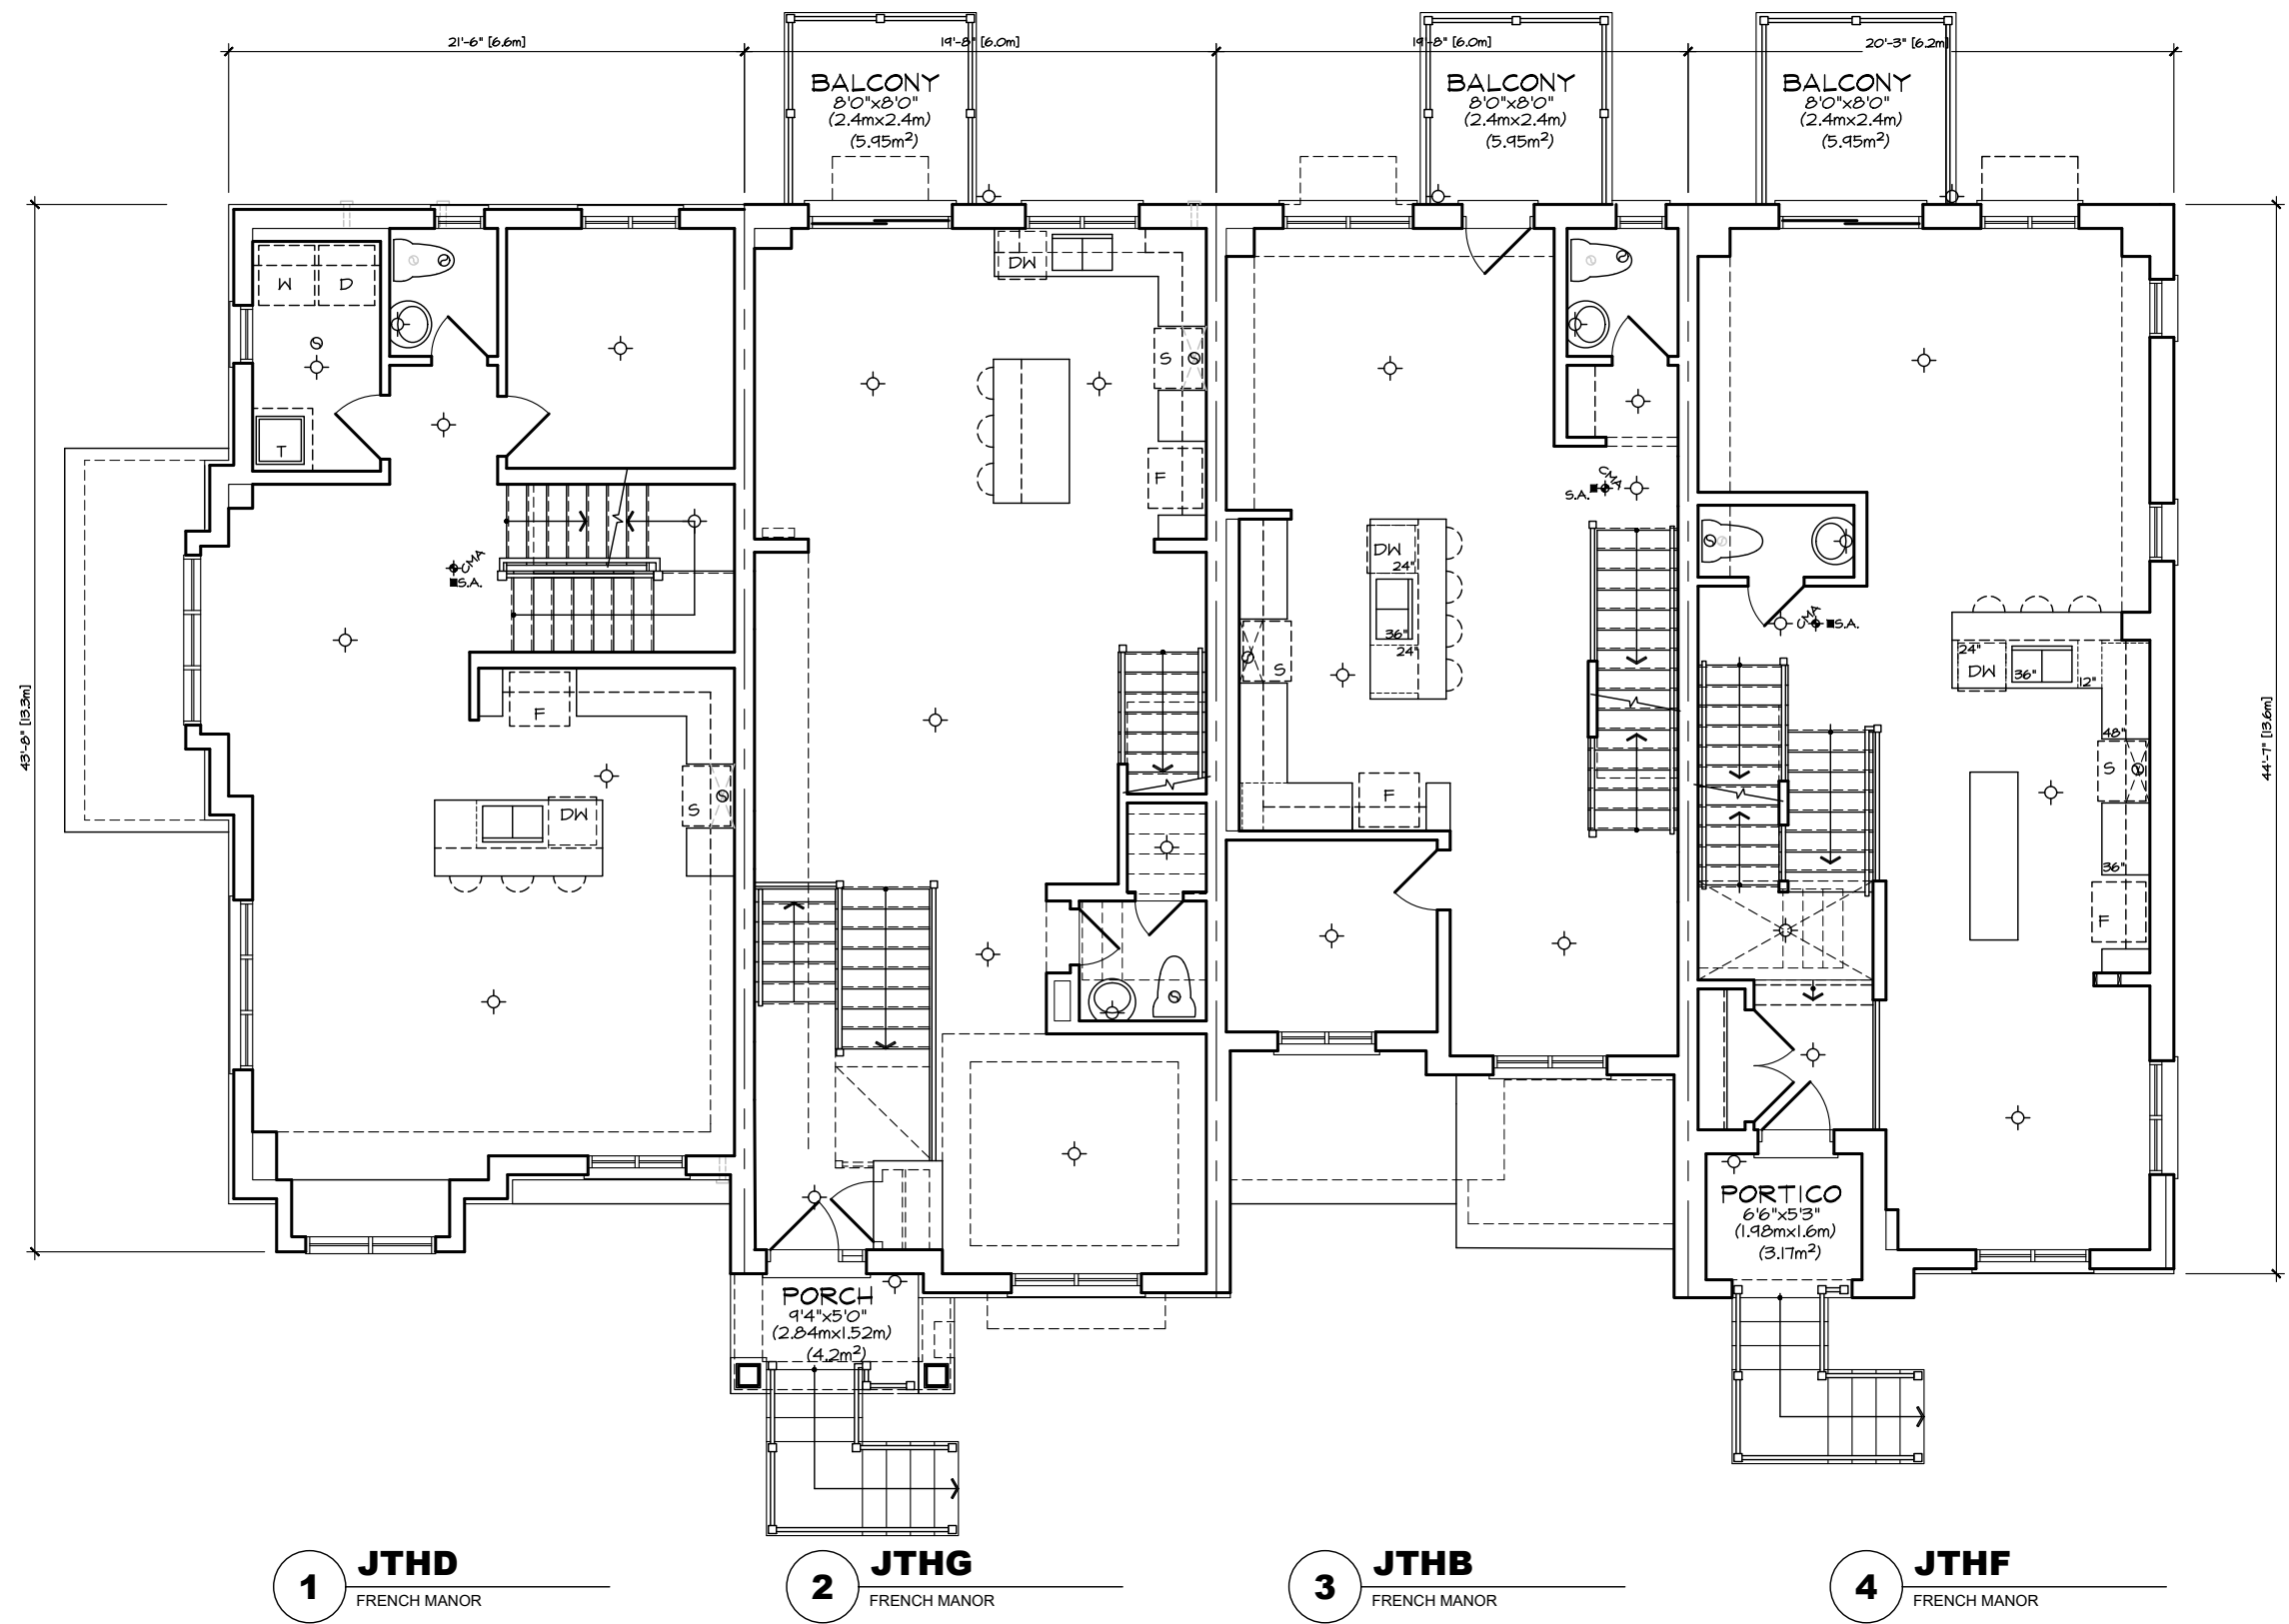

MAIN FLOOR PLAN 'FM'
FRONT LOAD TOWN
BLOCK 1

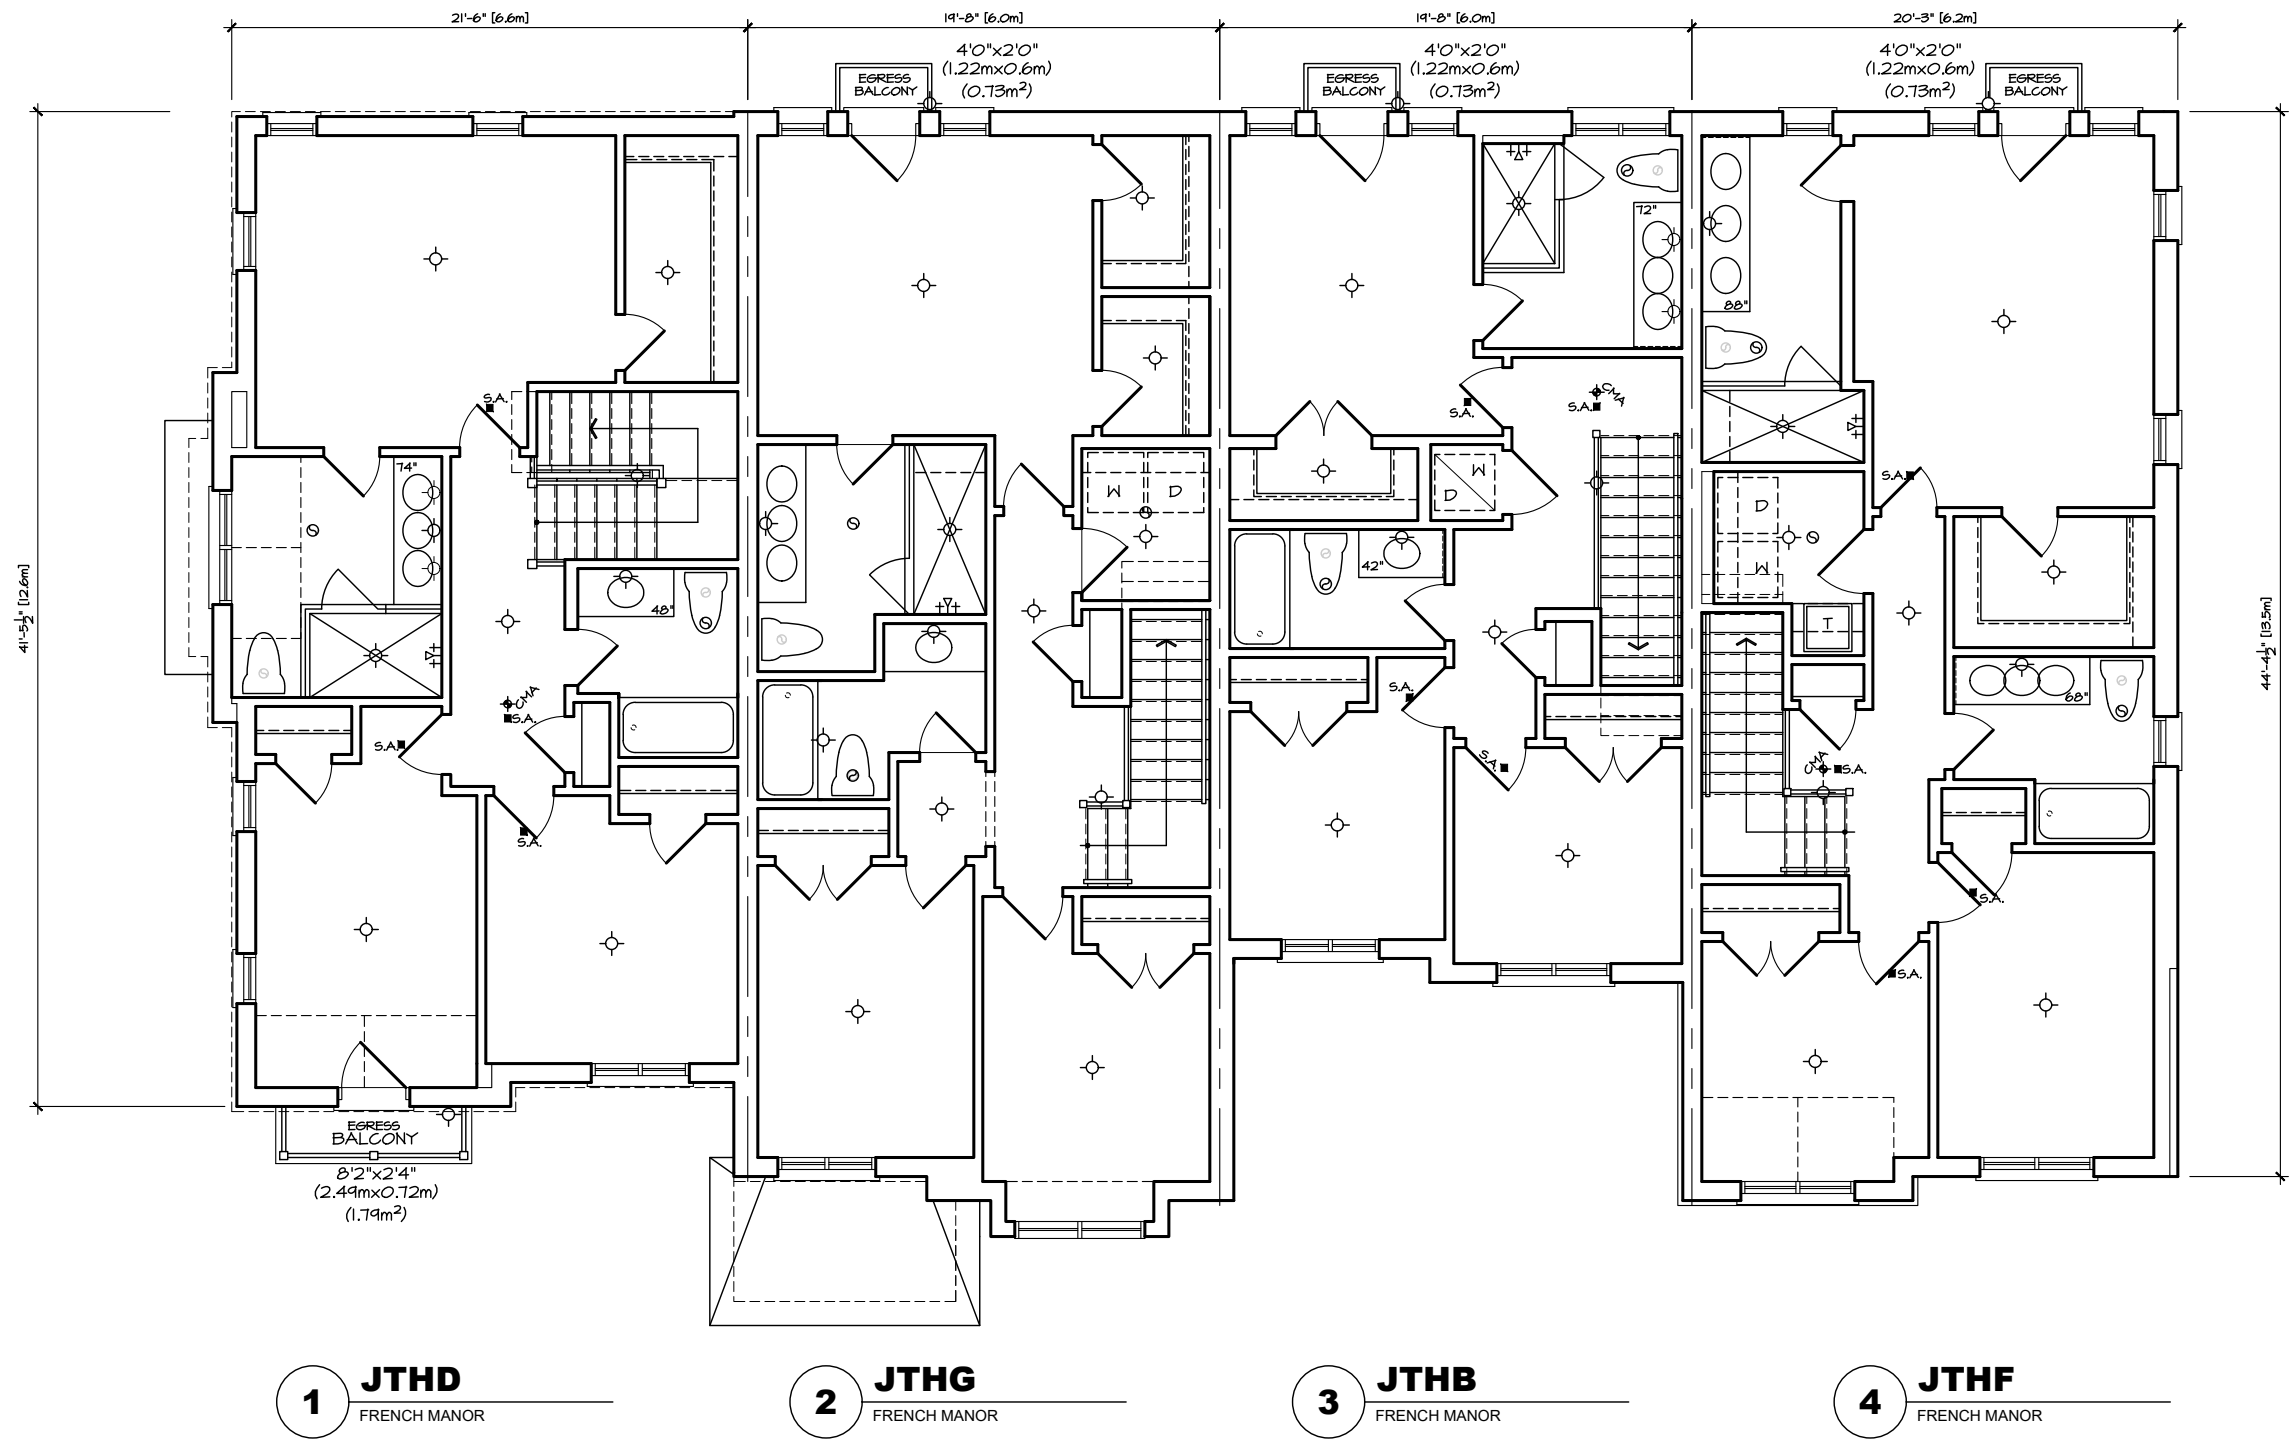

THIRD FLOOR PLAN 'FM'
FRONT LOAD TOWN
BLOCK 1




**FRONT ELEVATION 'FM'
FRONT LOAD TOWNS
BLOCK 1**



LEFT SIDE ELEVATION 'FM'
FRONT LOAD TOWNS
BLOCK 1





RIGHT SIDE ELEVATION 'FM'
FRONT LOAD TOWNS
BLOCK 1

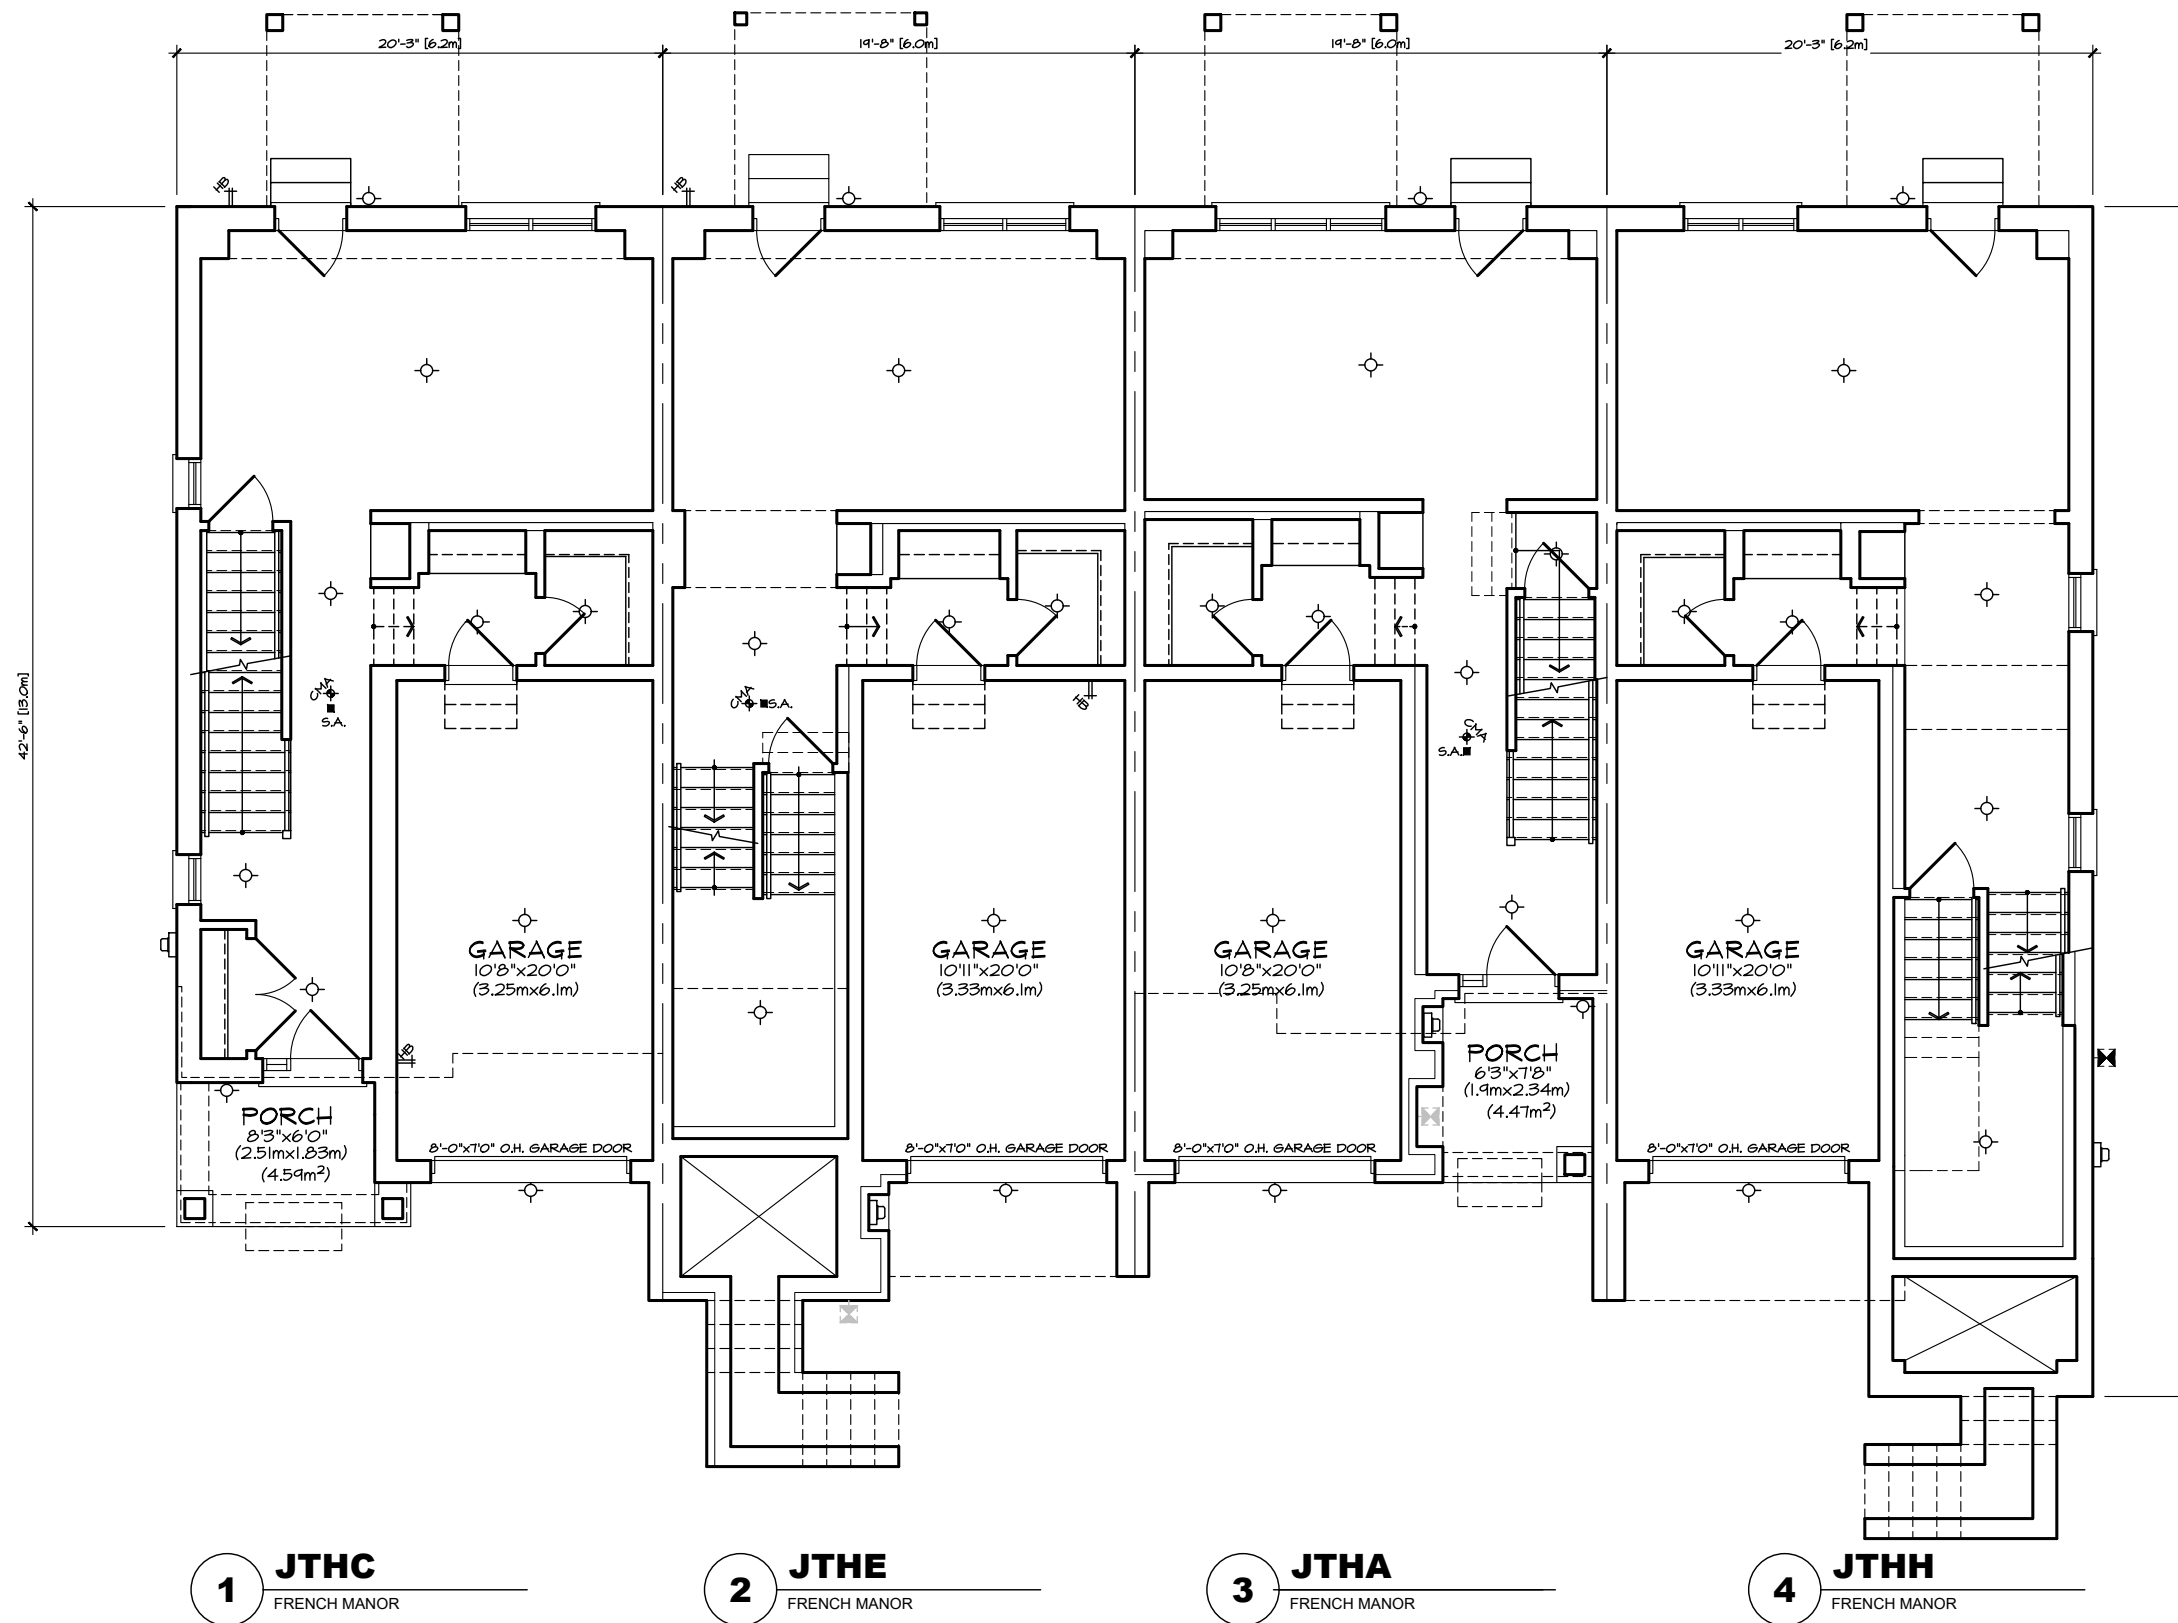

AVERAGE TH GFA:
INTERIOR UNIT: 2170 SF (202m²)
END UNIT: 2350 SF (218m²)
CORNER UNIT: 2180 SF (203m²)

GROUND FLOOR PLAN 'FM'
FRONT LOAD TOWN
BLOCK 2

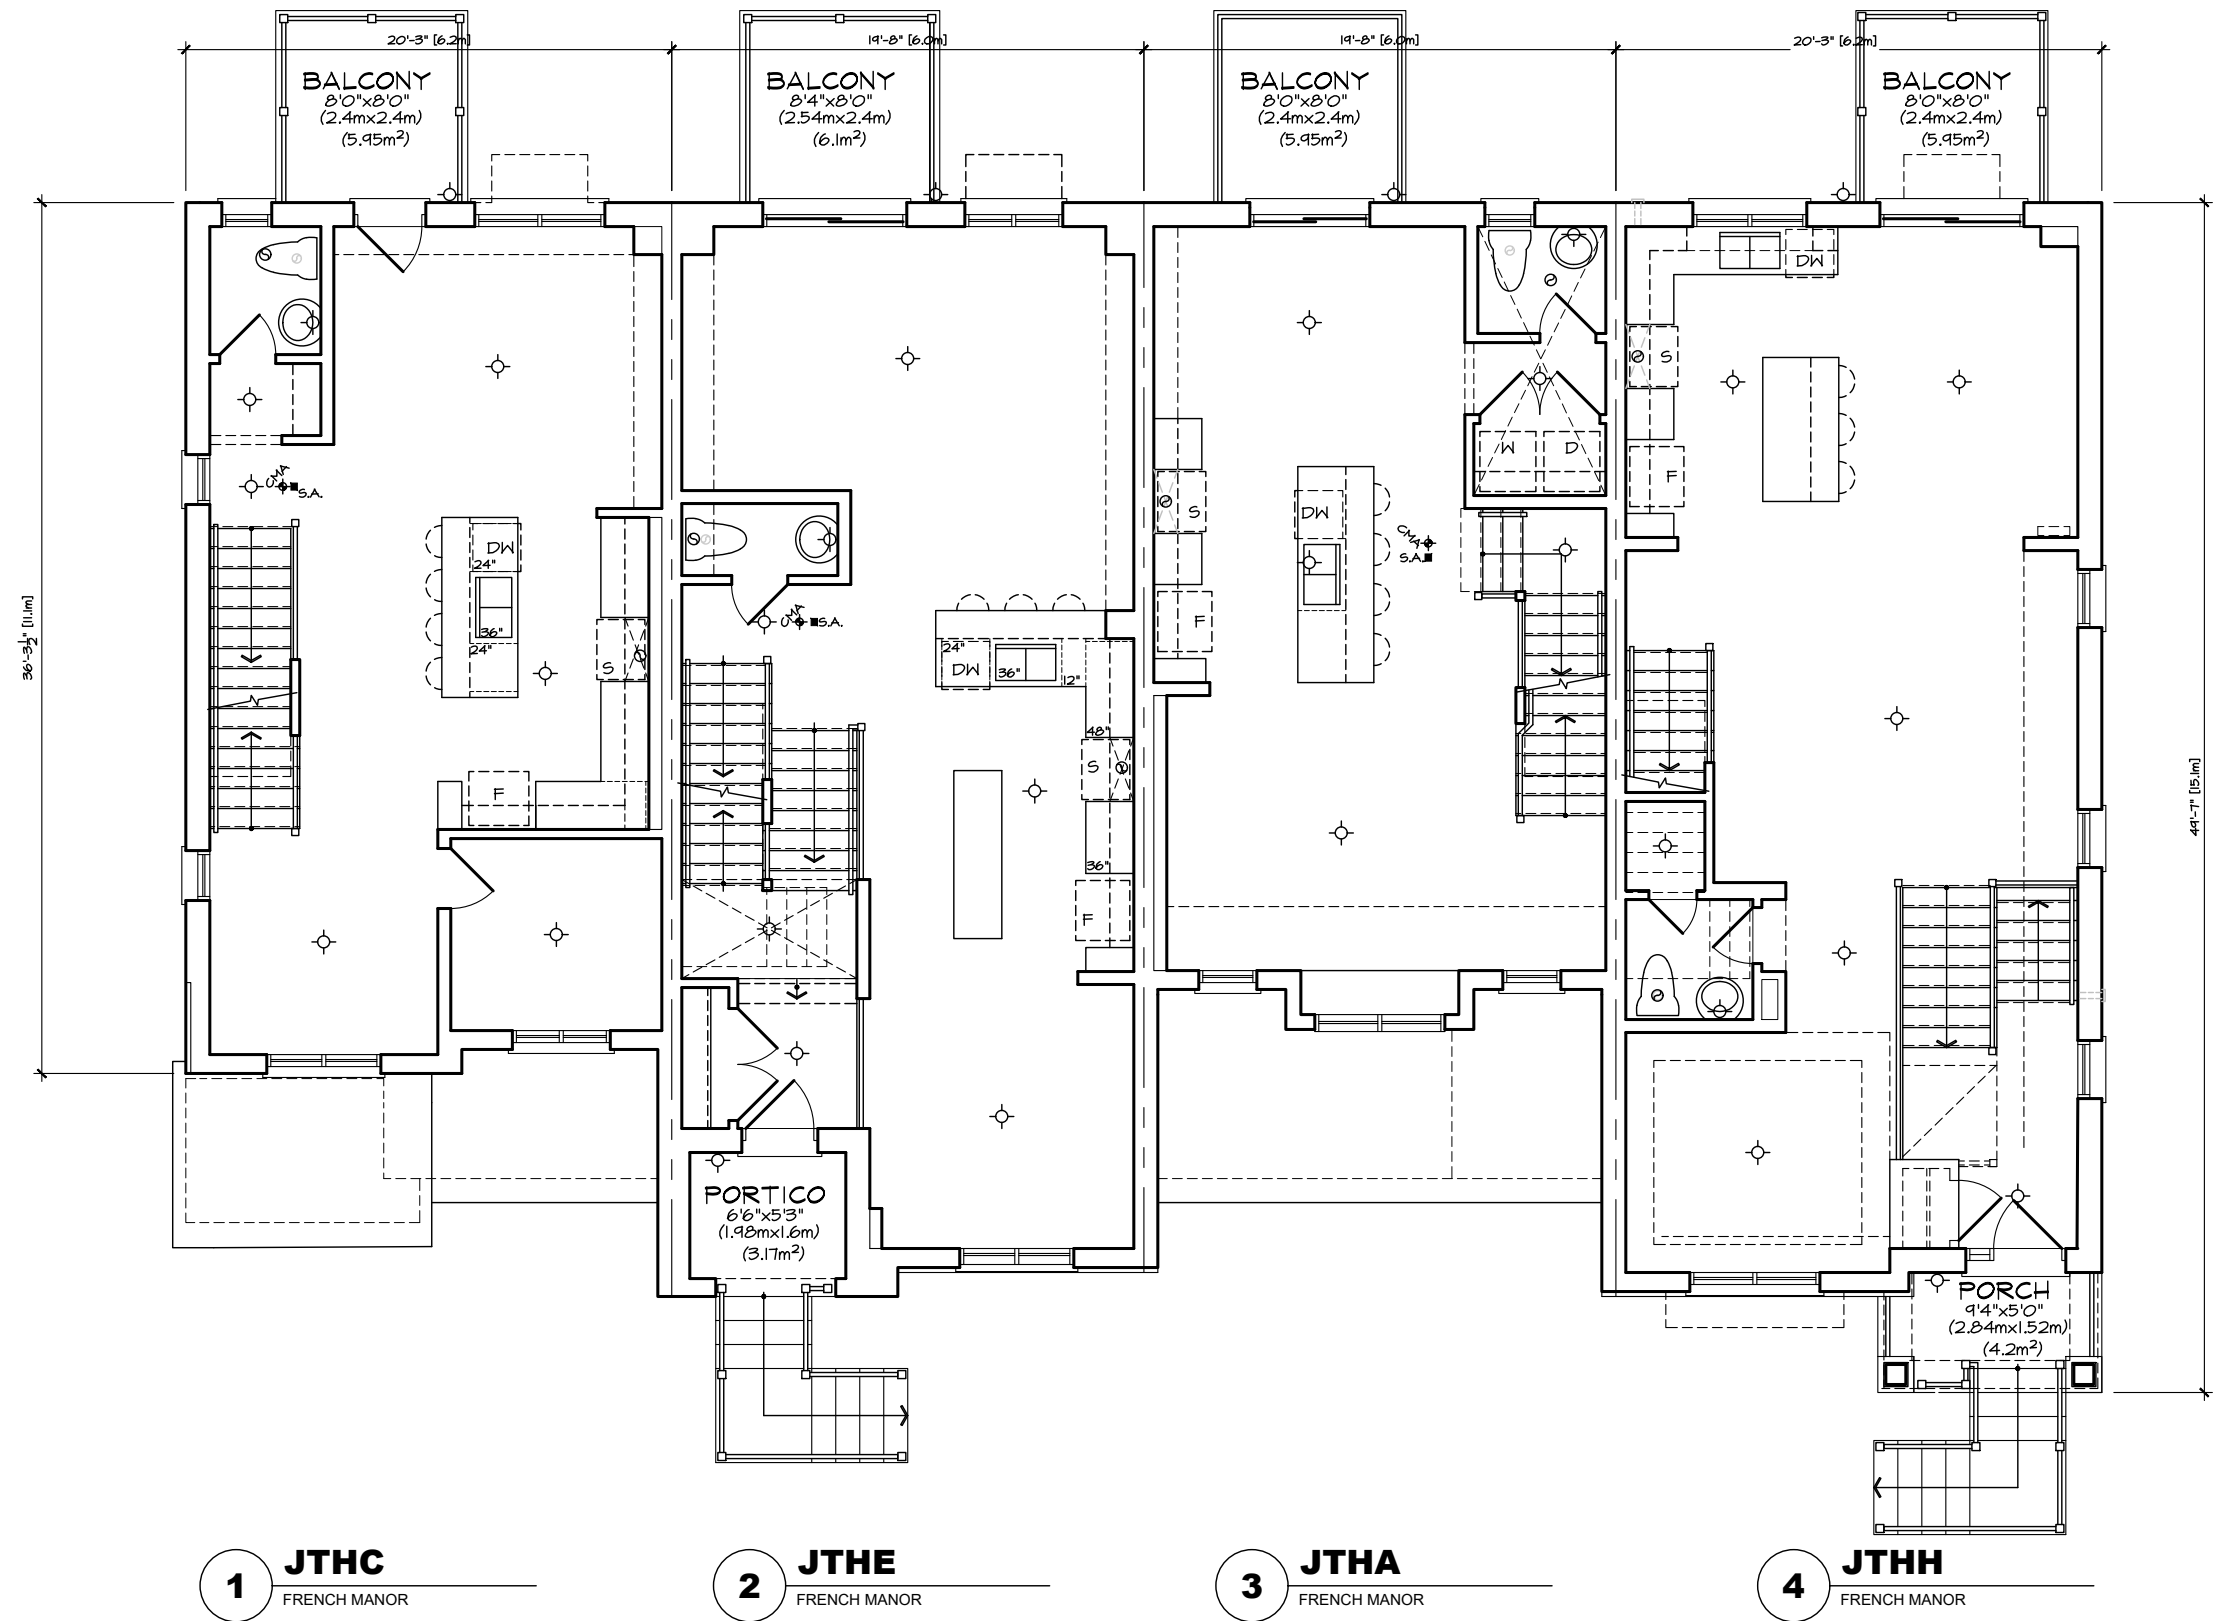

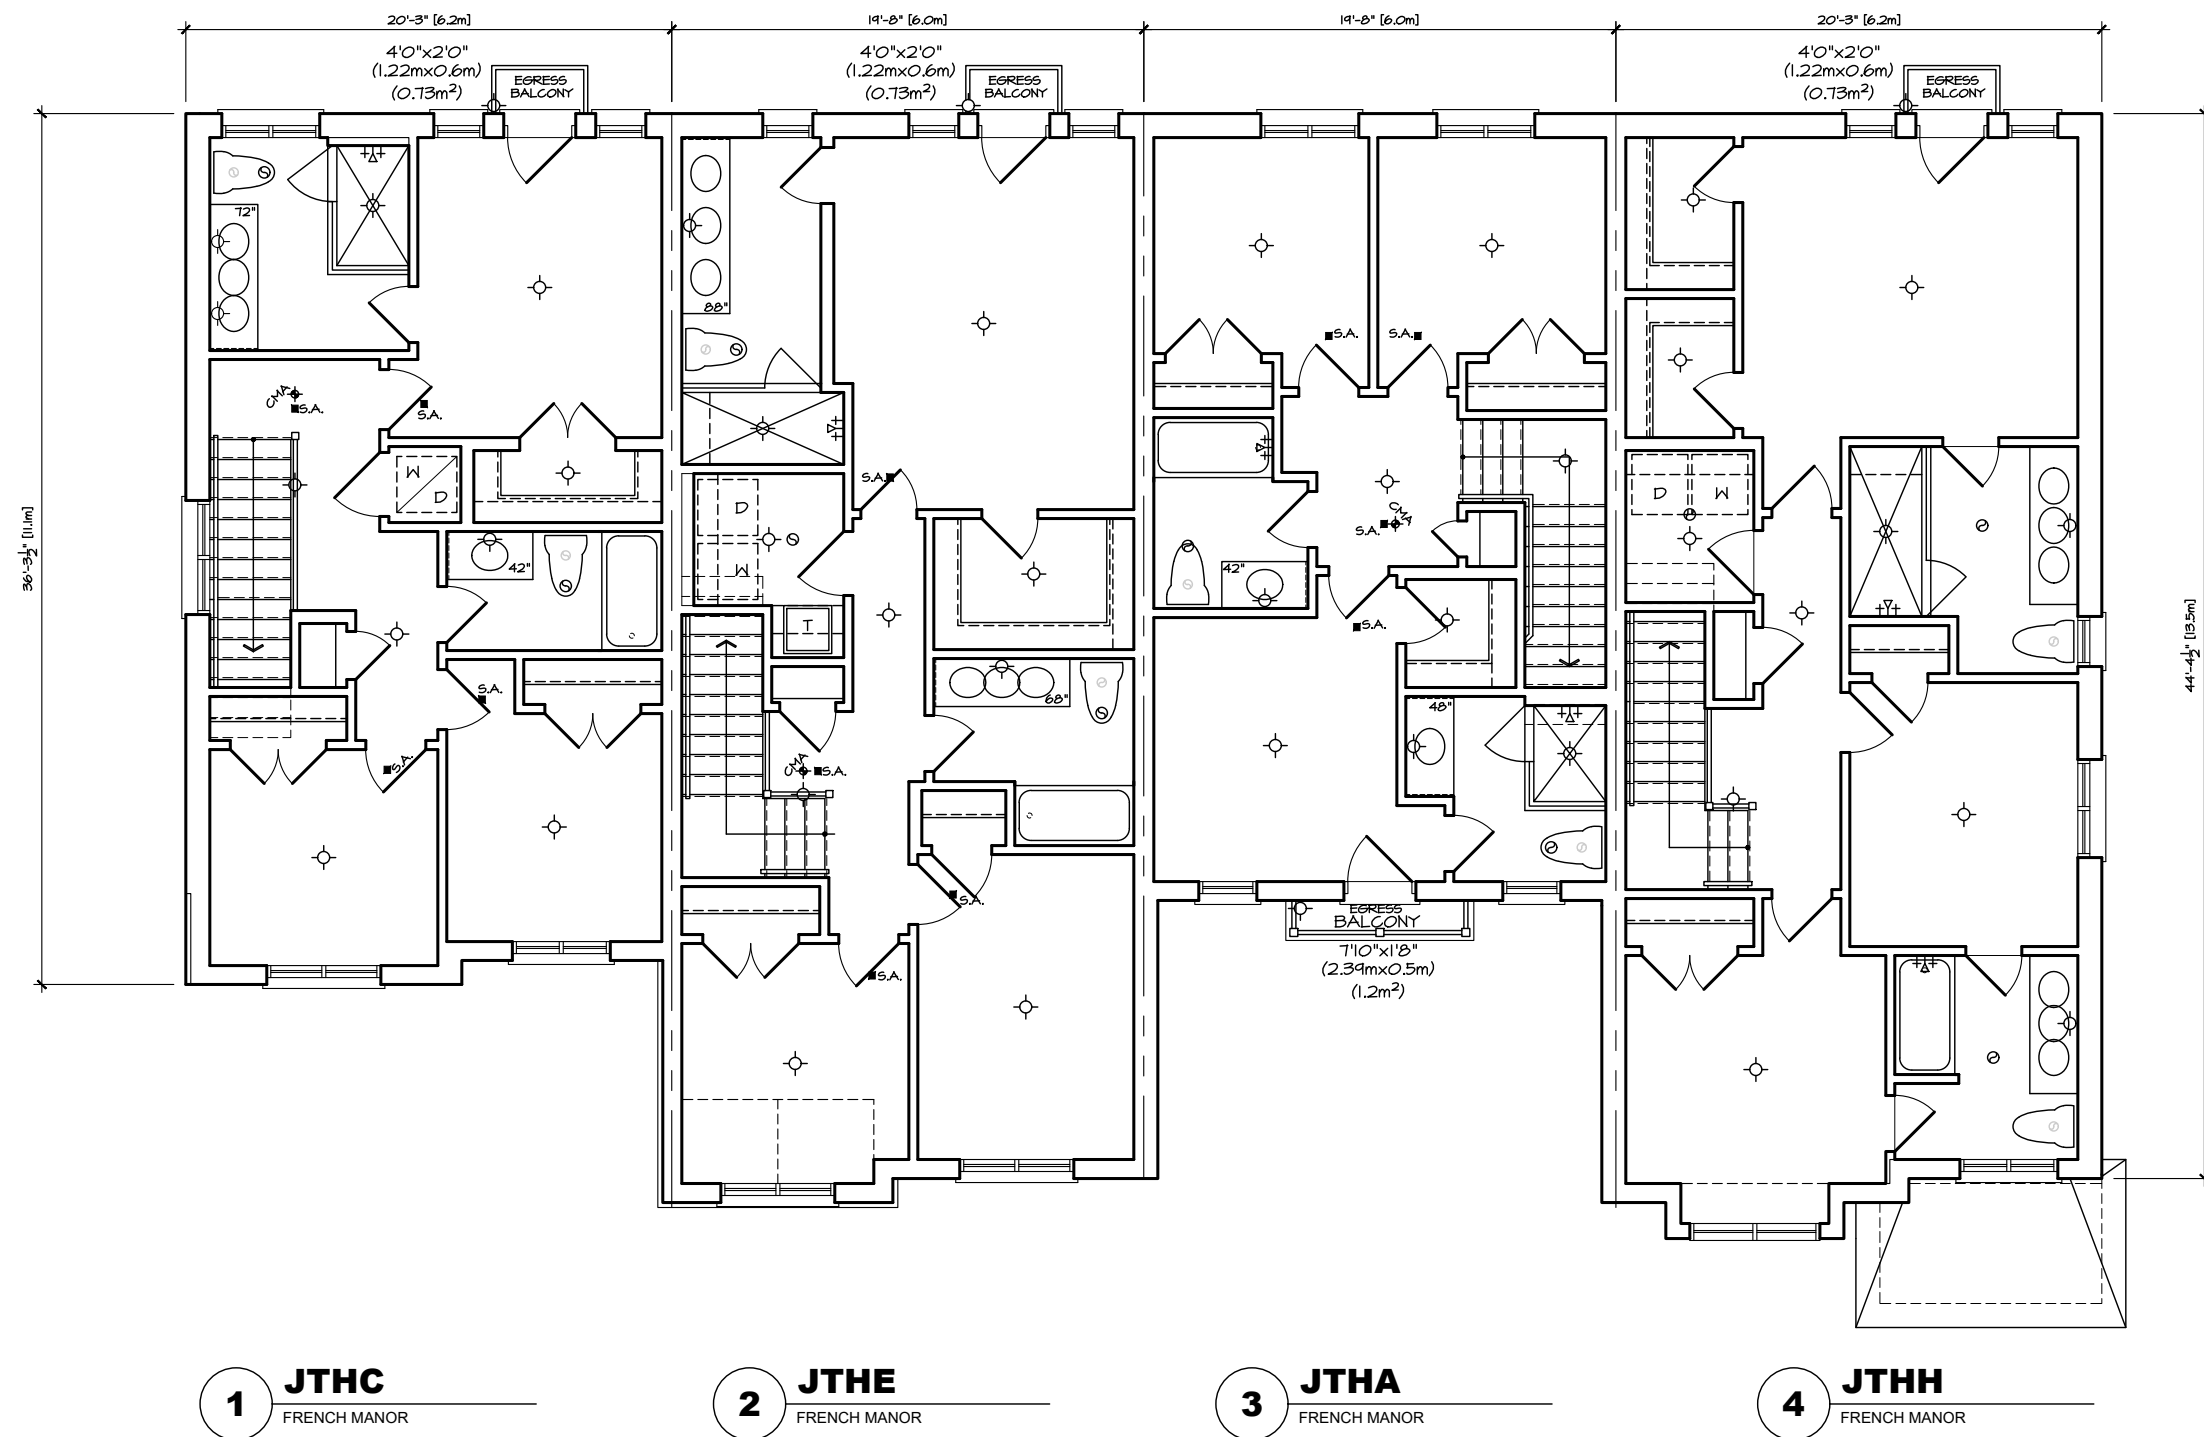


THIRD FLOOR PLAN 'FM'
FRONT LOAD TOWN
BLOCK 2




LEFT SIDE ELEVATION 'FM'
FRONT LOAD TOWNS
BLOCK 2

RIGHT SIDE ELEVATION 'FM'
FRONT LOAD TOWNS
BLOCK 2

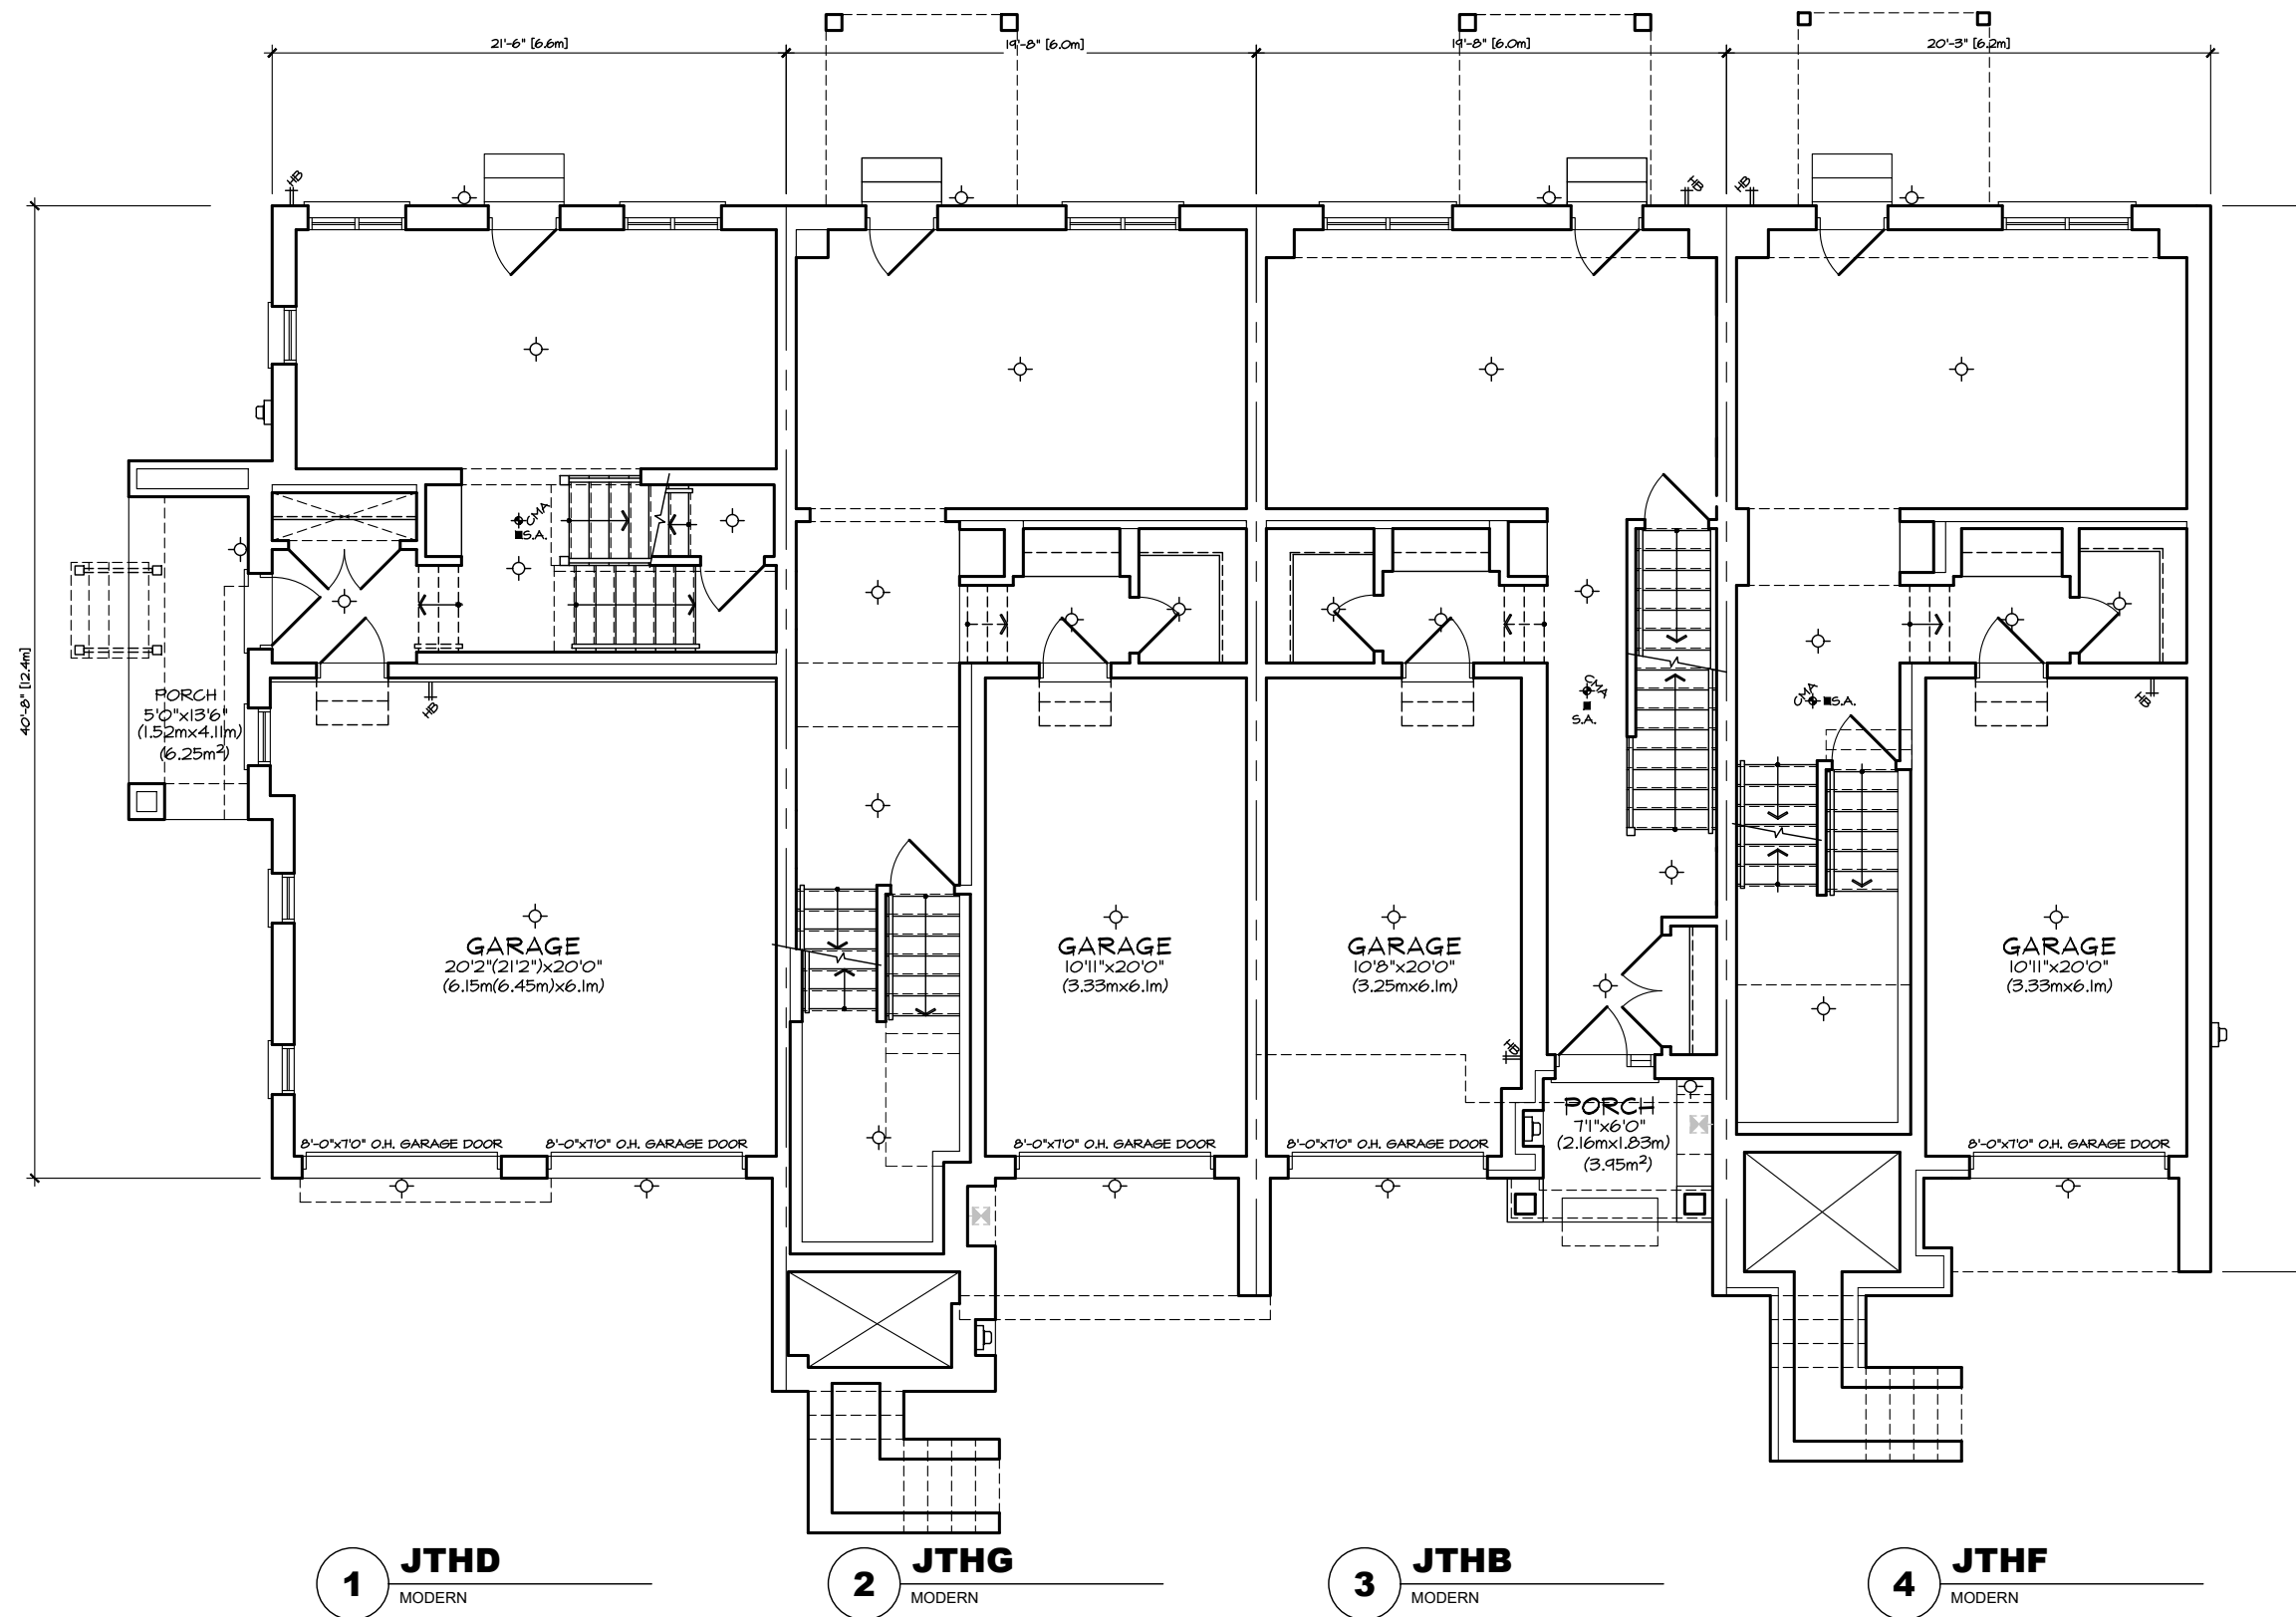


AVERAGE TH GFA:
INTERIOR UNIT: 2170 SF (202m²)
END UNIT: 2350 SF (218m²)
CORNER UNIT: 2180 SF (203m²)

GROUND FLOOR PLAN 'MO'
FRONT LOAD TOWN
BLOCK 1

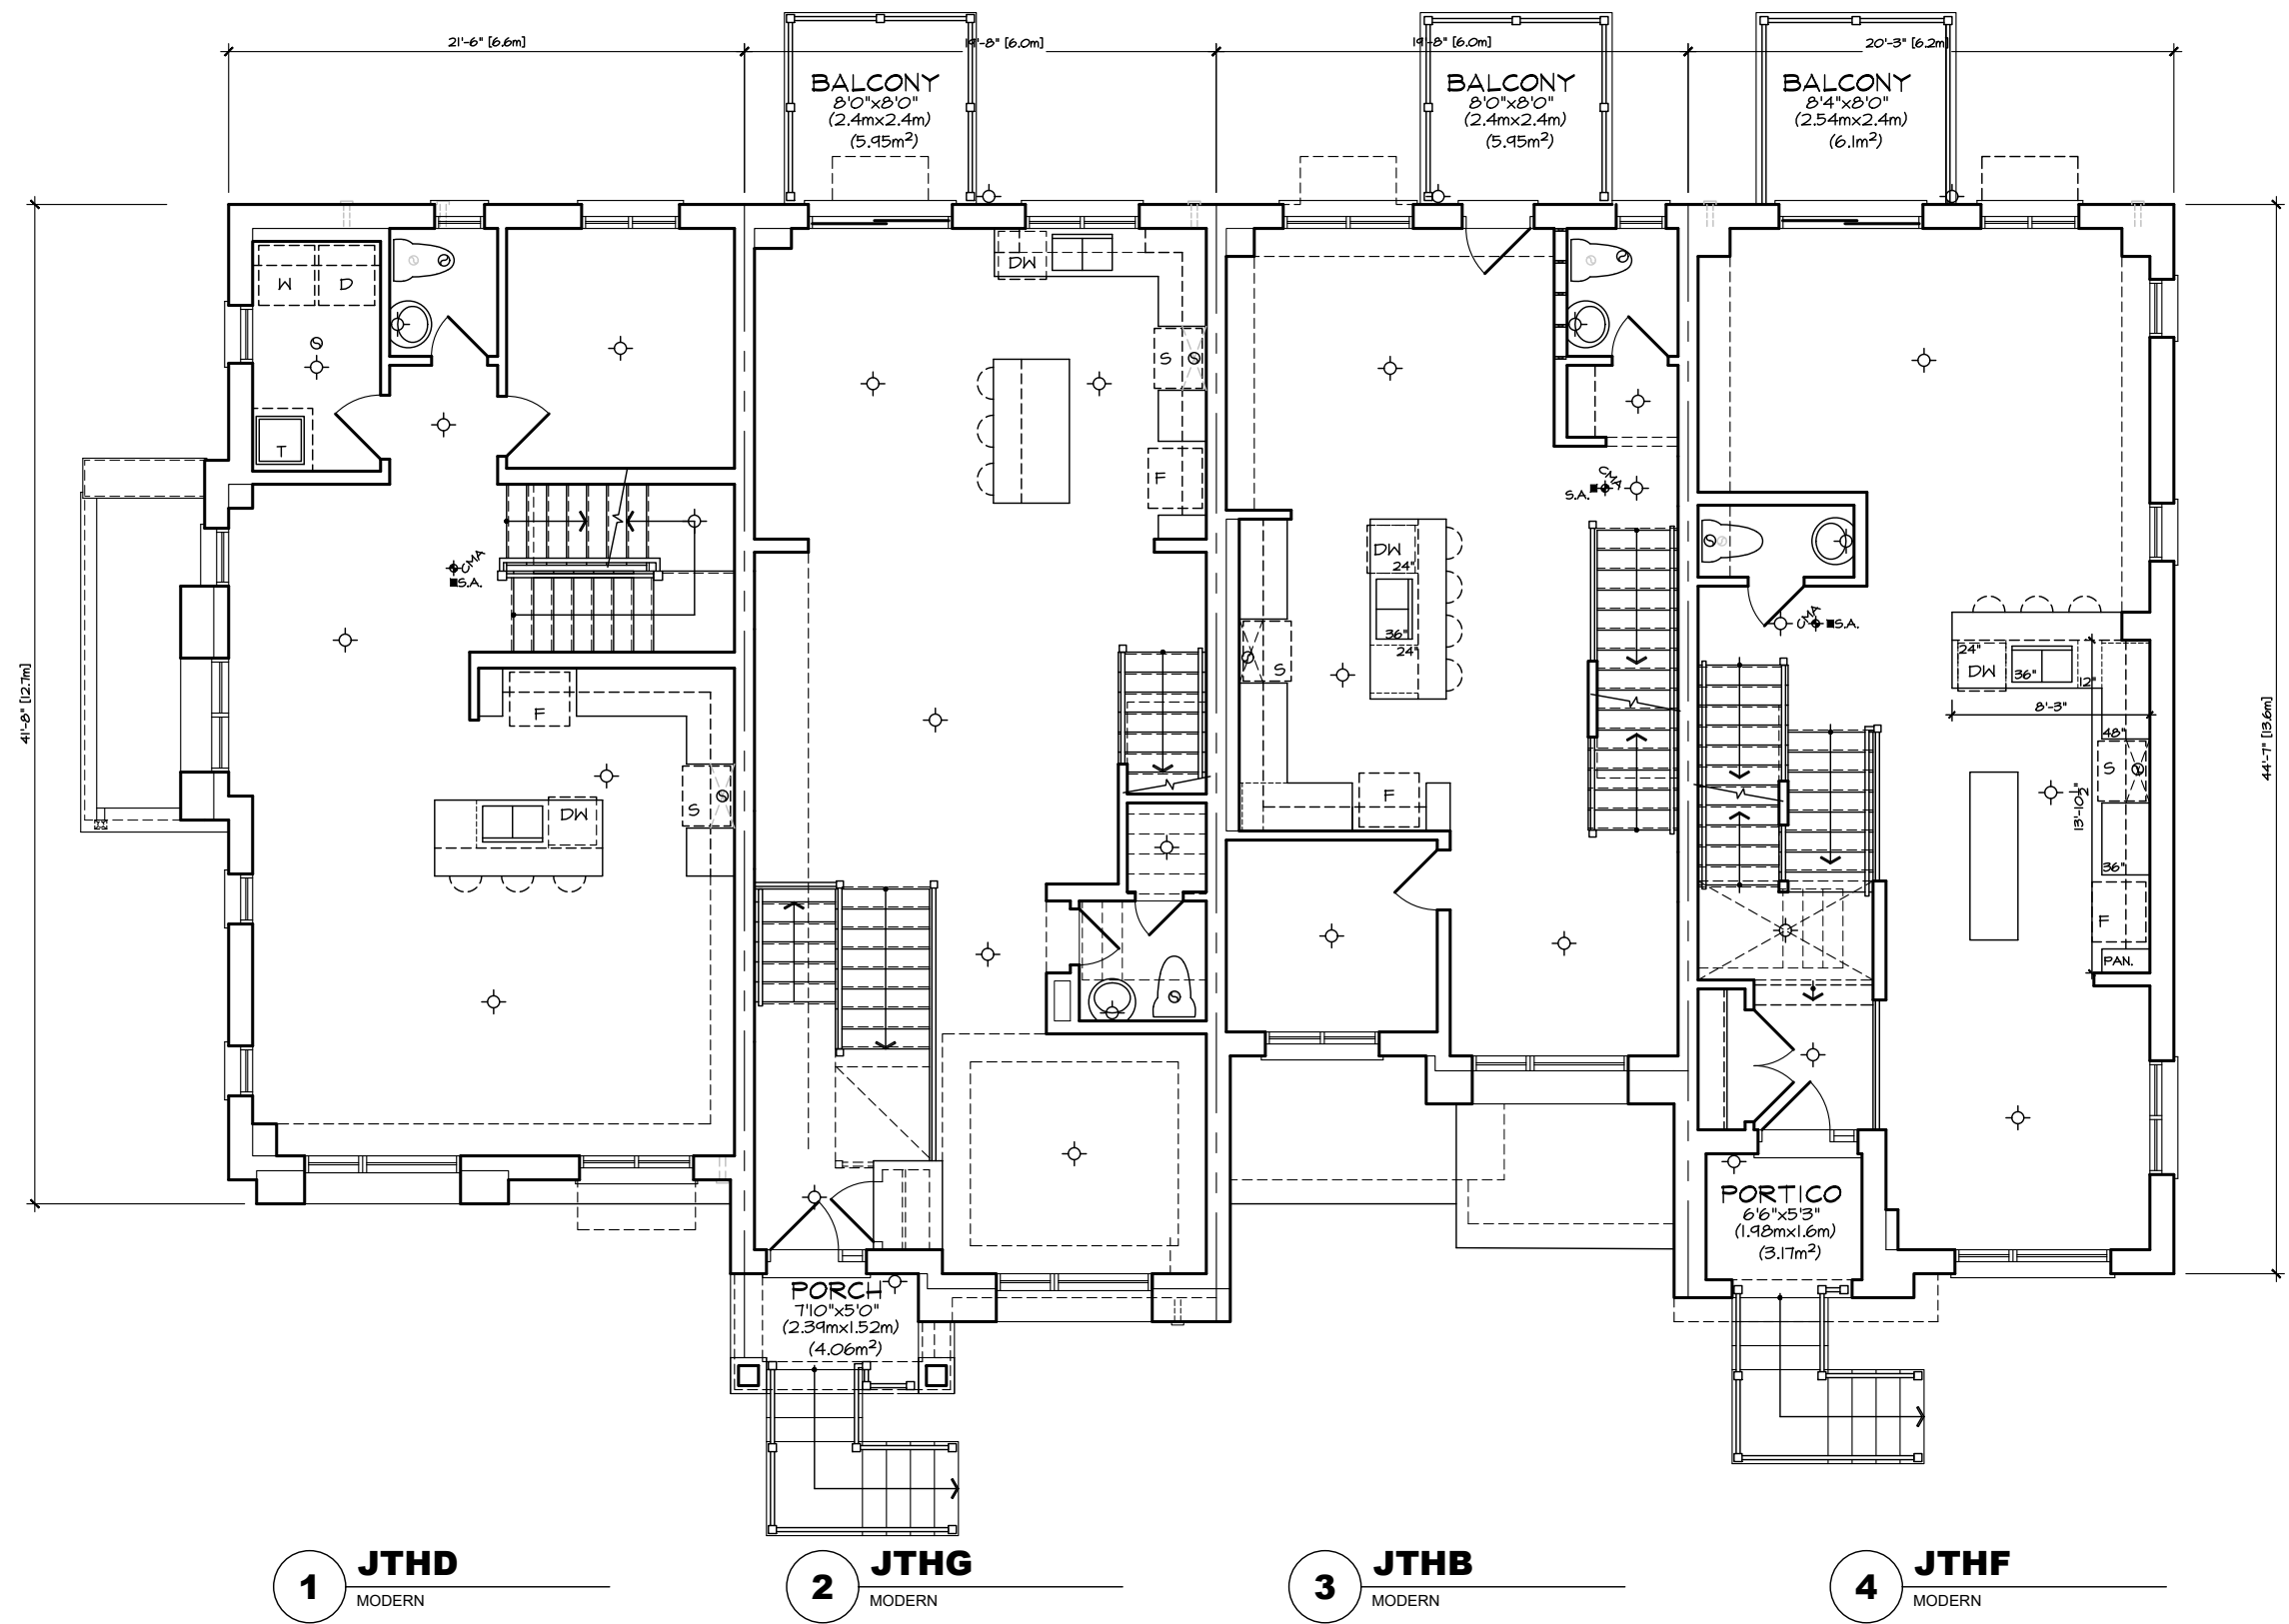

MAIN FLOOR PLAN 'MO'
FRONT LOAD TOWN
BLOCK 1

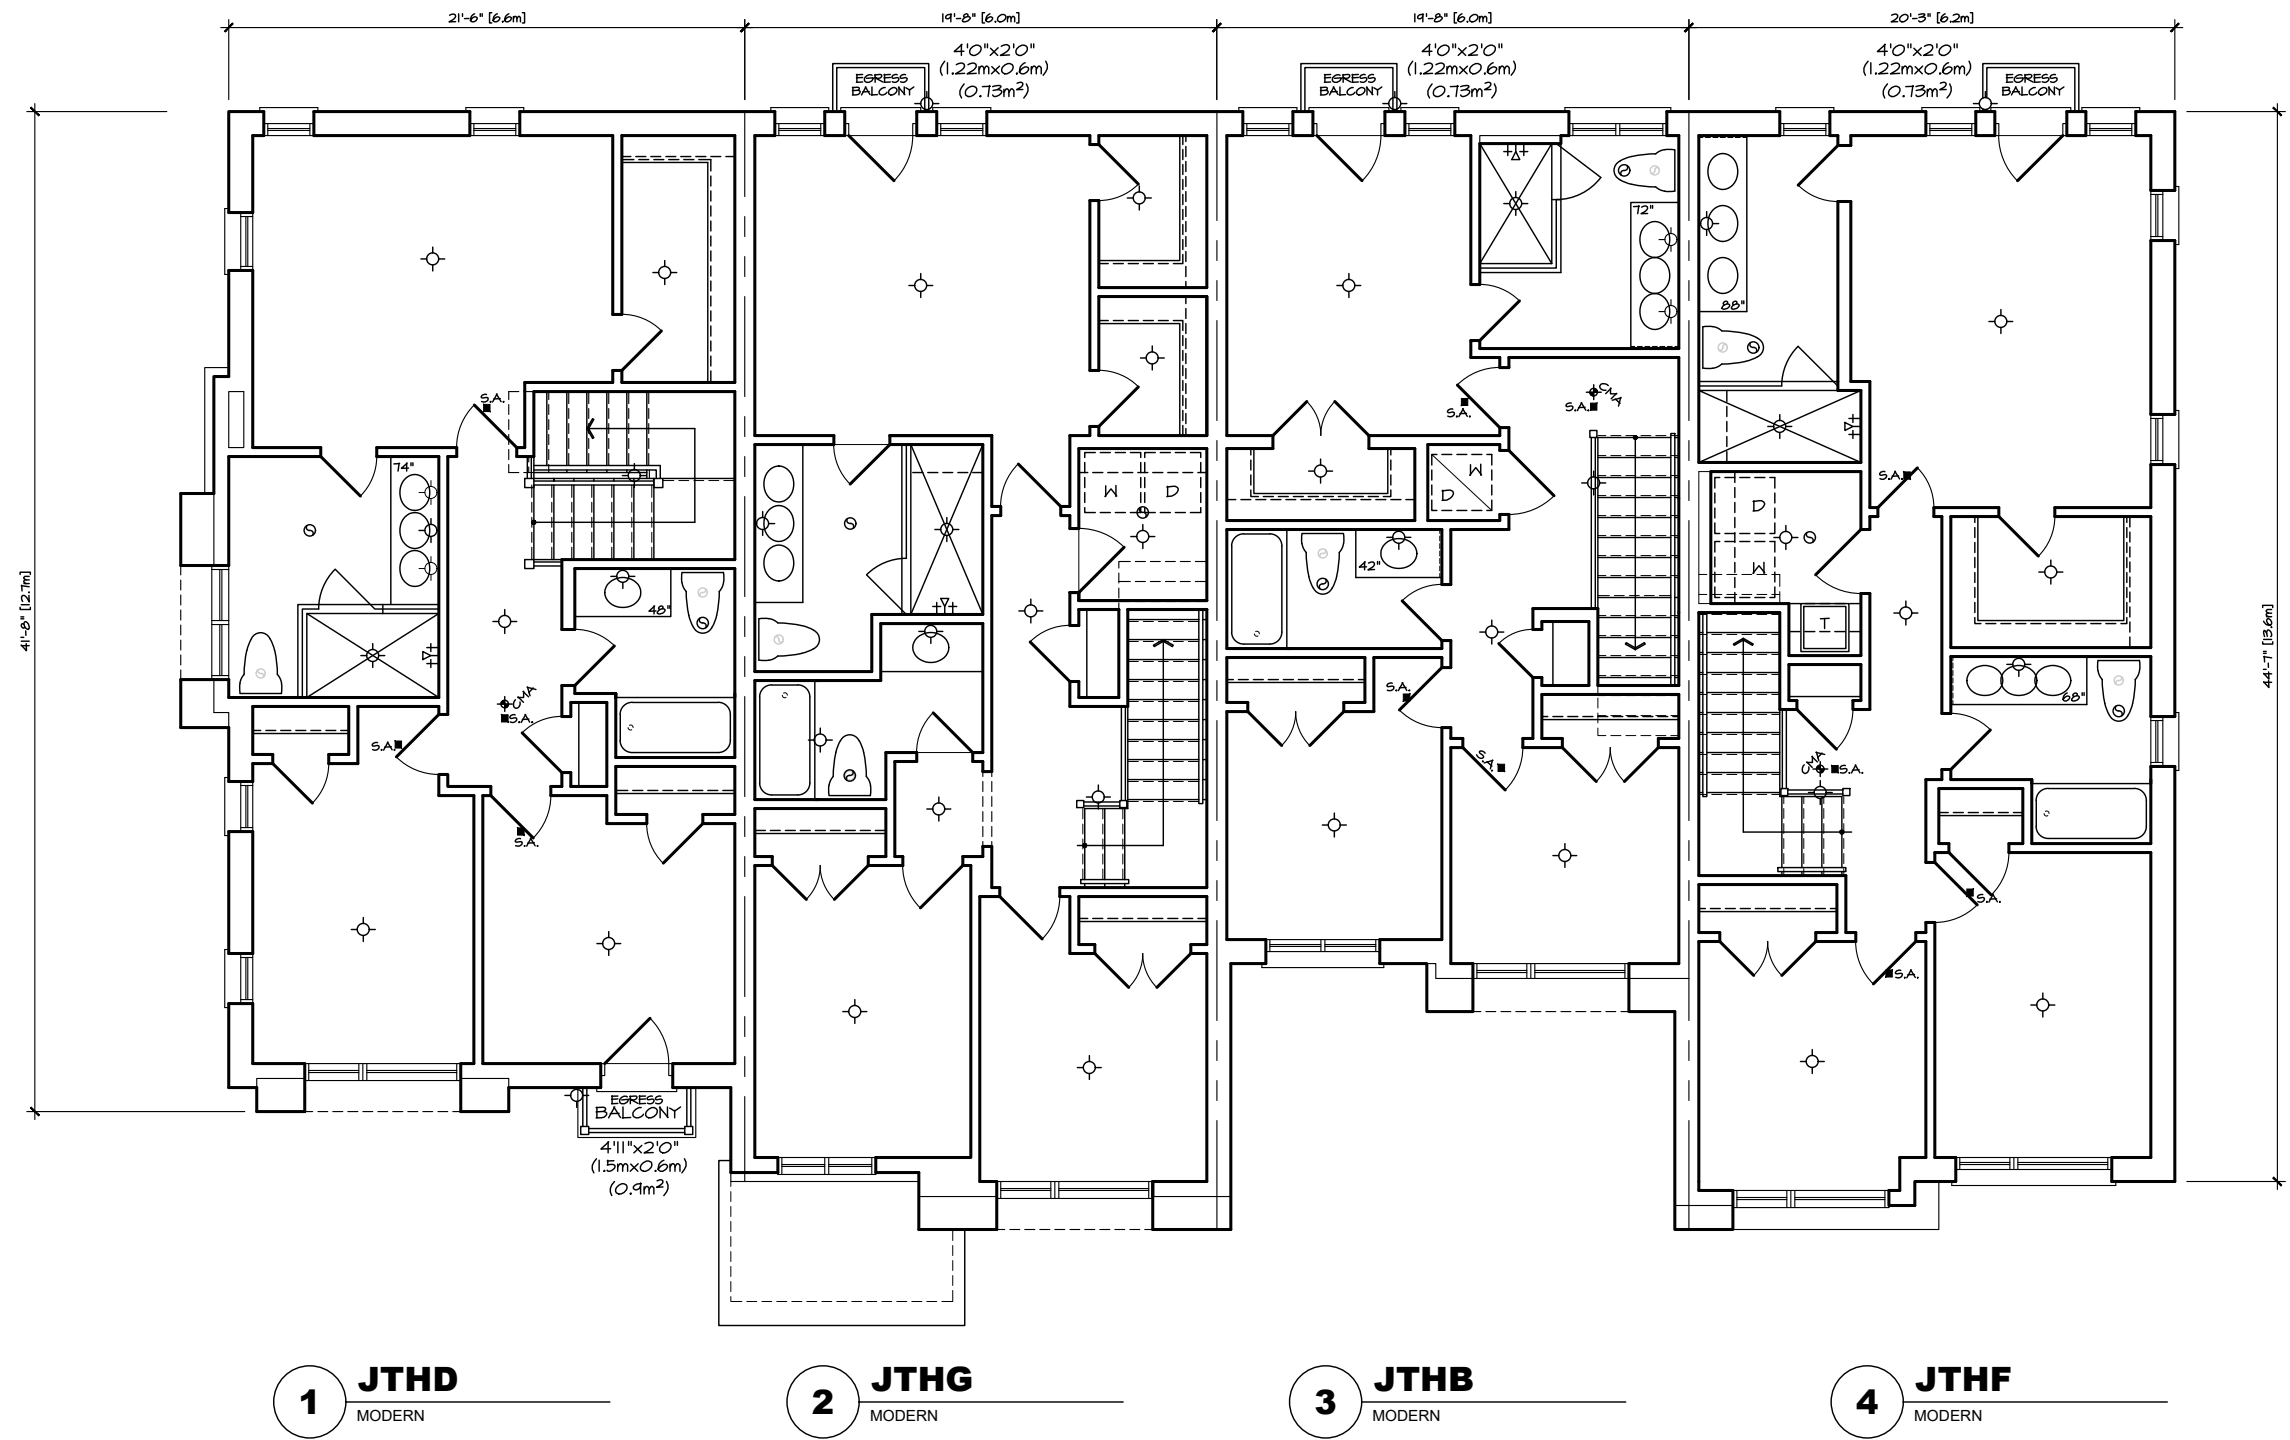

THIRD FLOOR PLAN 'MO'
FRONT LOAD TOWN
BLOCK 1



FRONT ELEVATION 'MO'
FRONT LOAD TOWNS
BLOCK 1




REAR ELEVATION 'MO'
FRONT LOAD TOWNS
BLOCK 1



LEFT SIDE ELEVATION 'MO'
FRONT LOAD TOWNS
BLOCK 1




RIGHT SIDE ELEVATION 'MO'
FRONT LOAD TOWNS
BLOCK 1

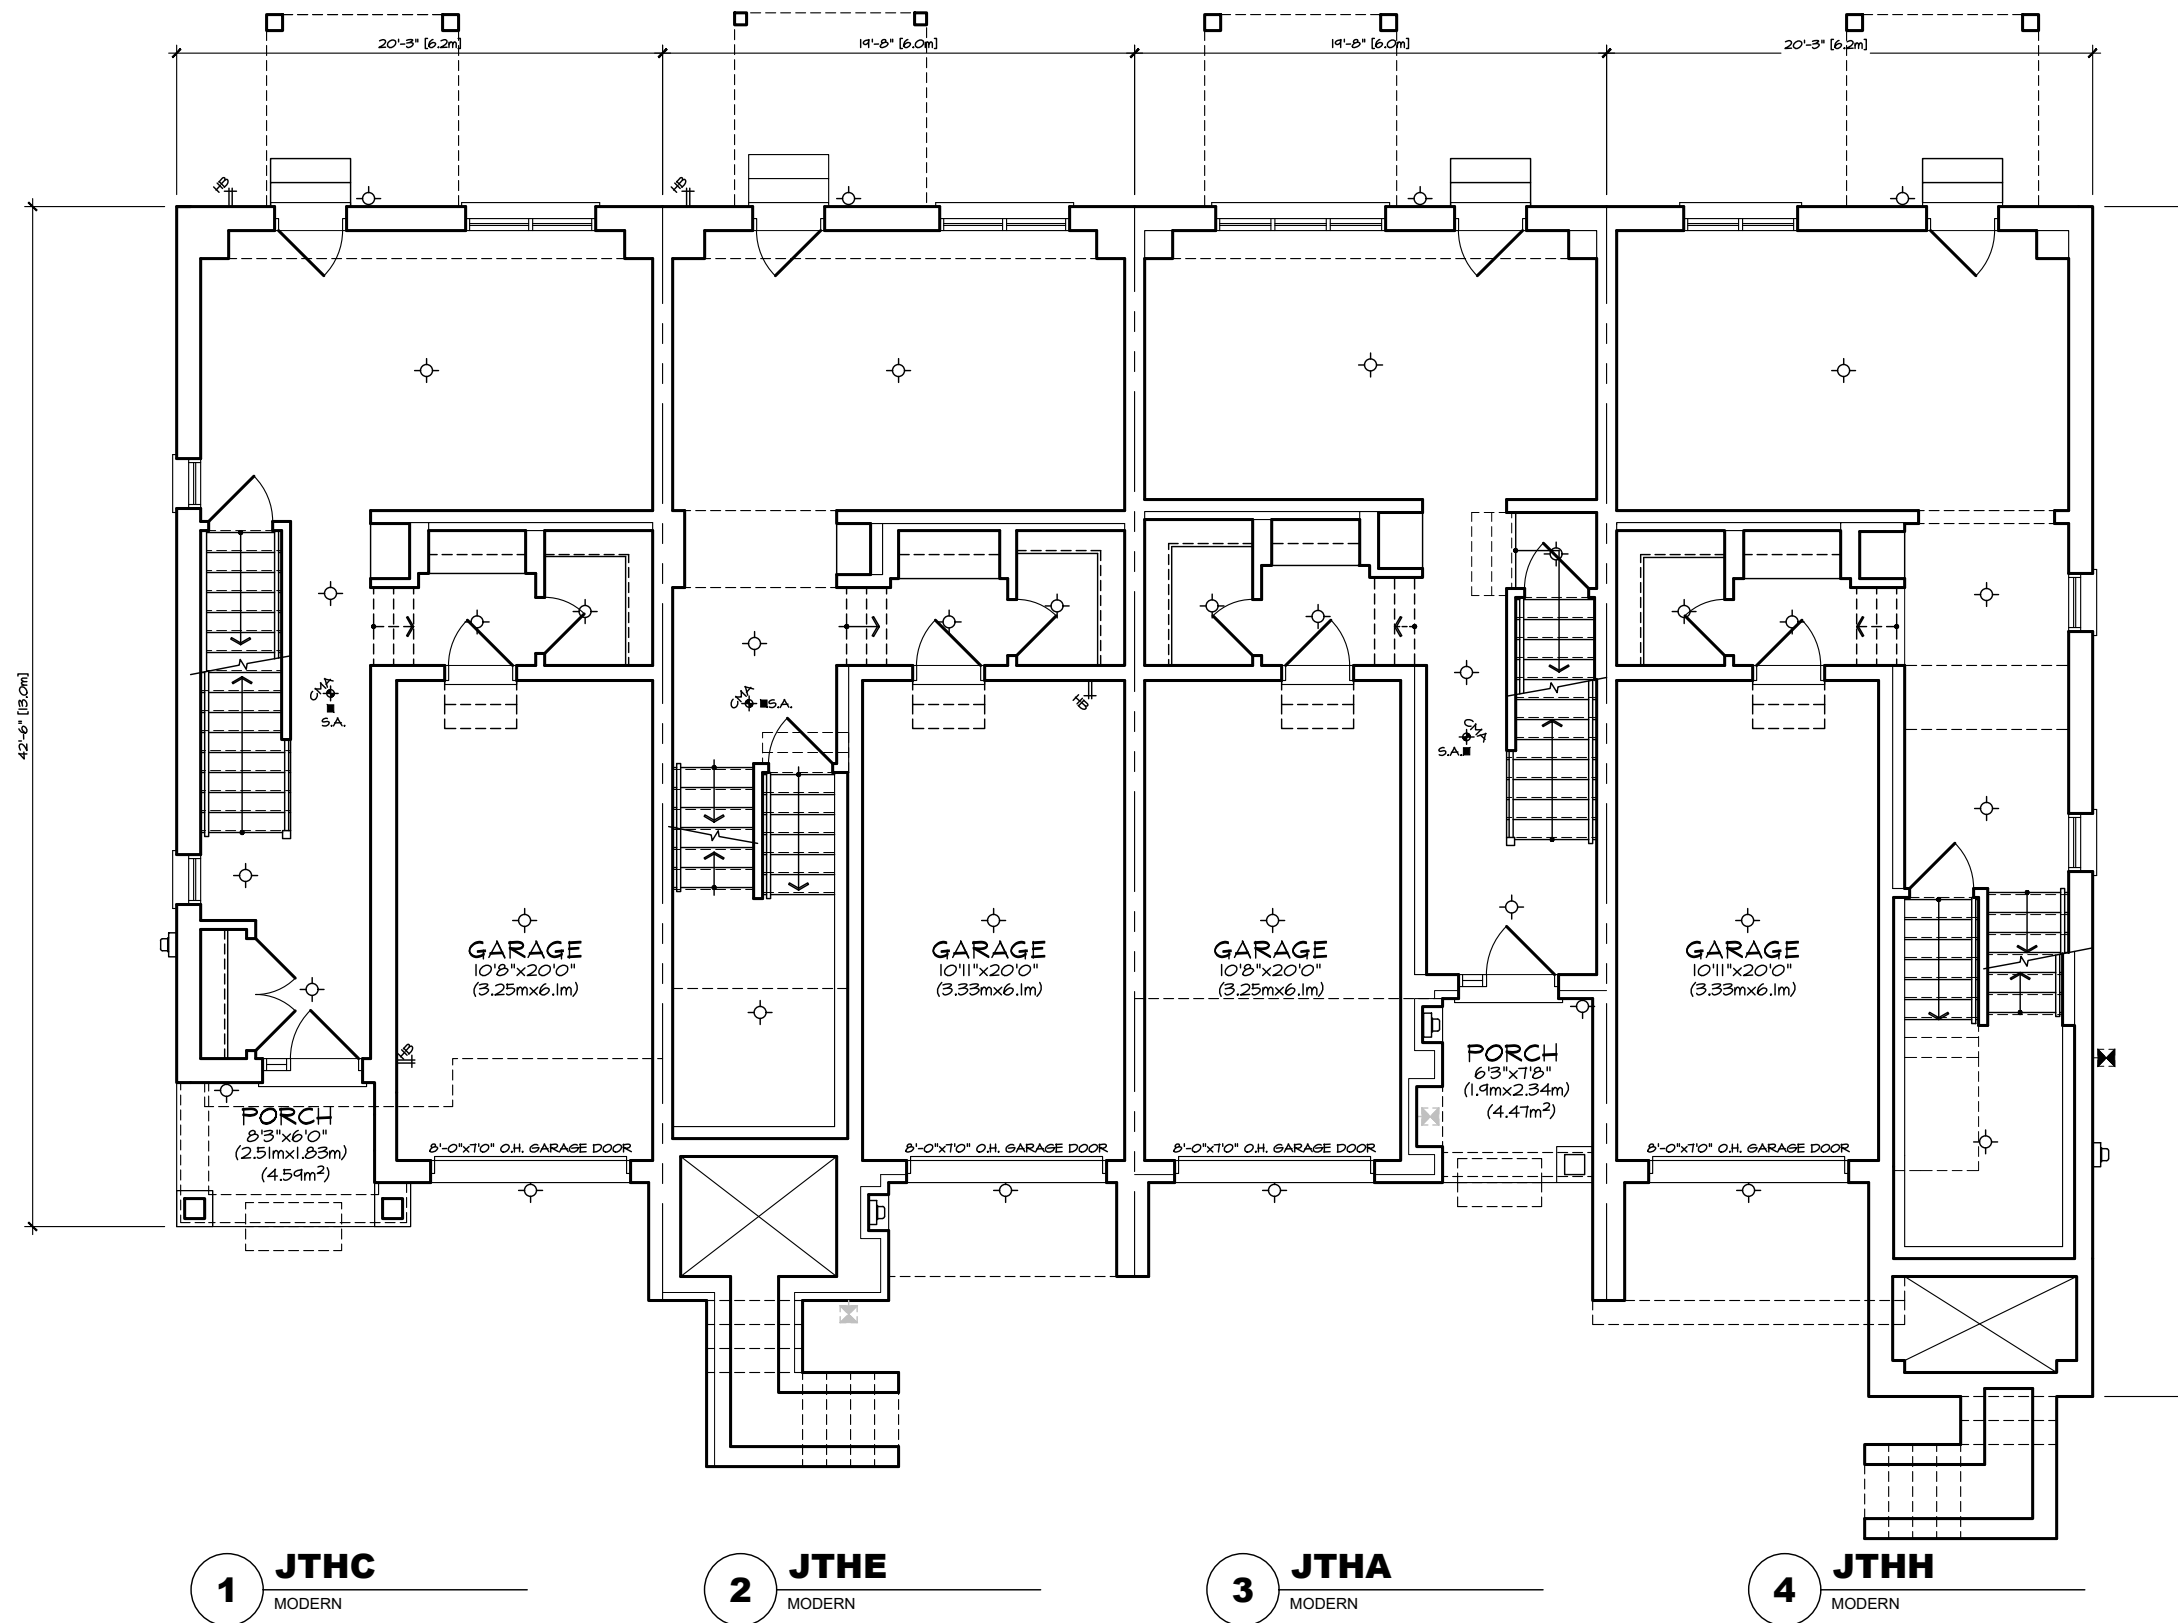


AVERAGE TH GFA:
 INTERIOR UNIT: 2170 SF (202m²)
 END UNIT: 2350 SF (218m²)
 CORNER UNIT: 2180 SF (203m²)

GROUND FLOOR PLAN 'MO'
 FRONT LOAD TOWN
 BLOCK 2

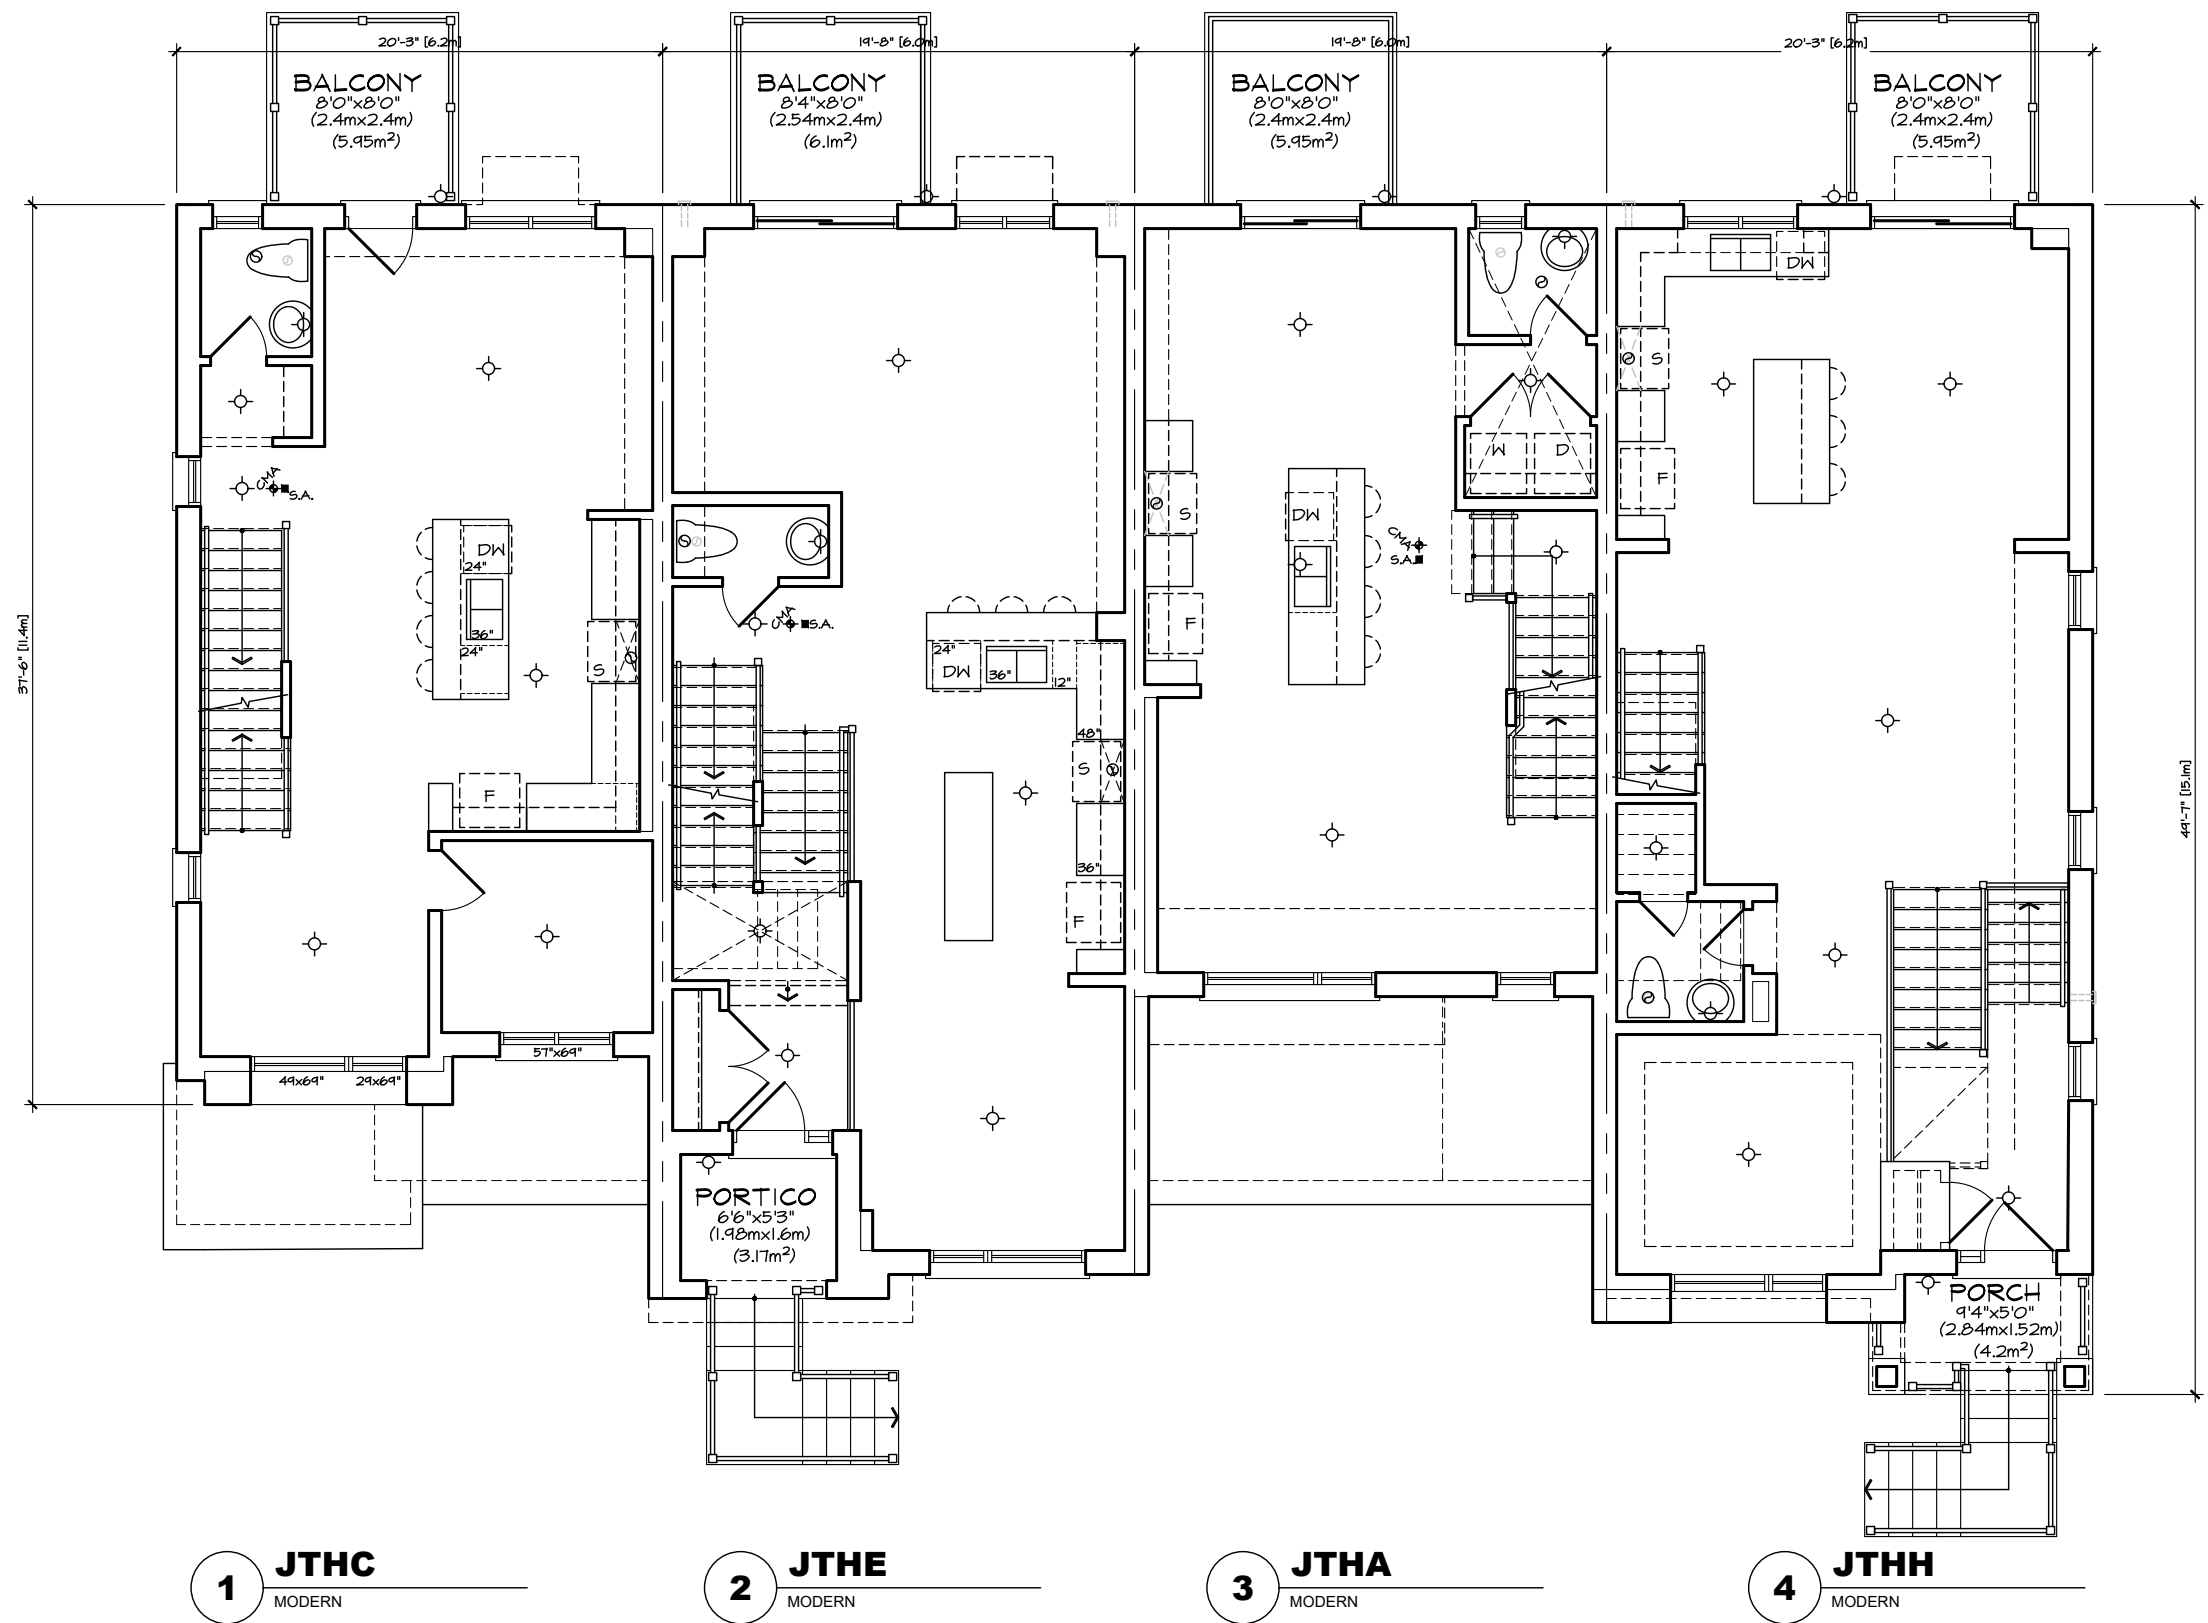

MAIN FLOOR PLAN 'MO'
FRONT LOAD TOWN
BLOCK 2

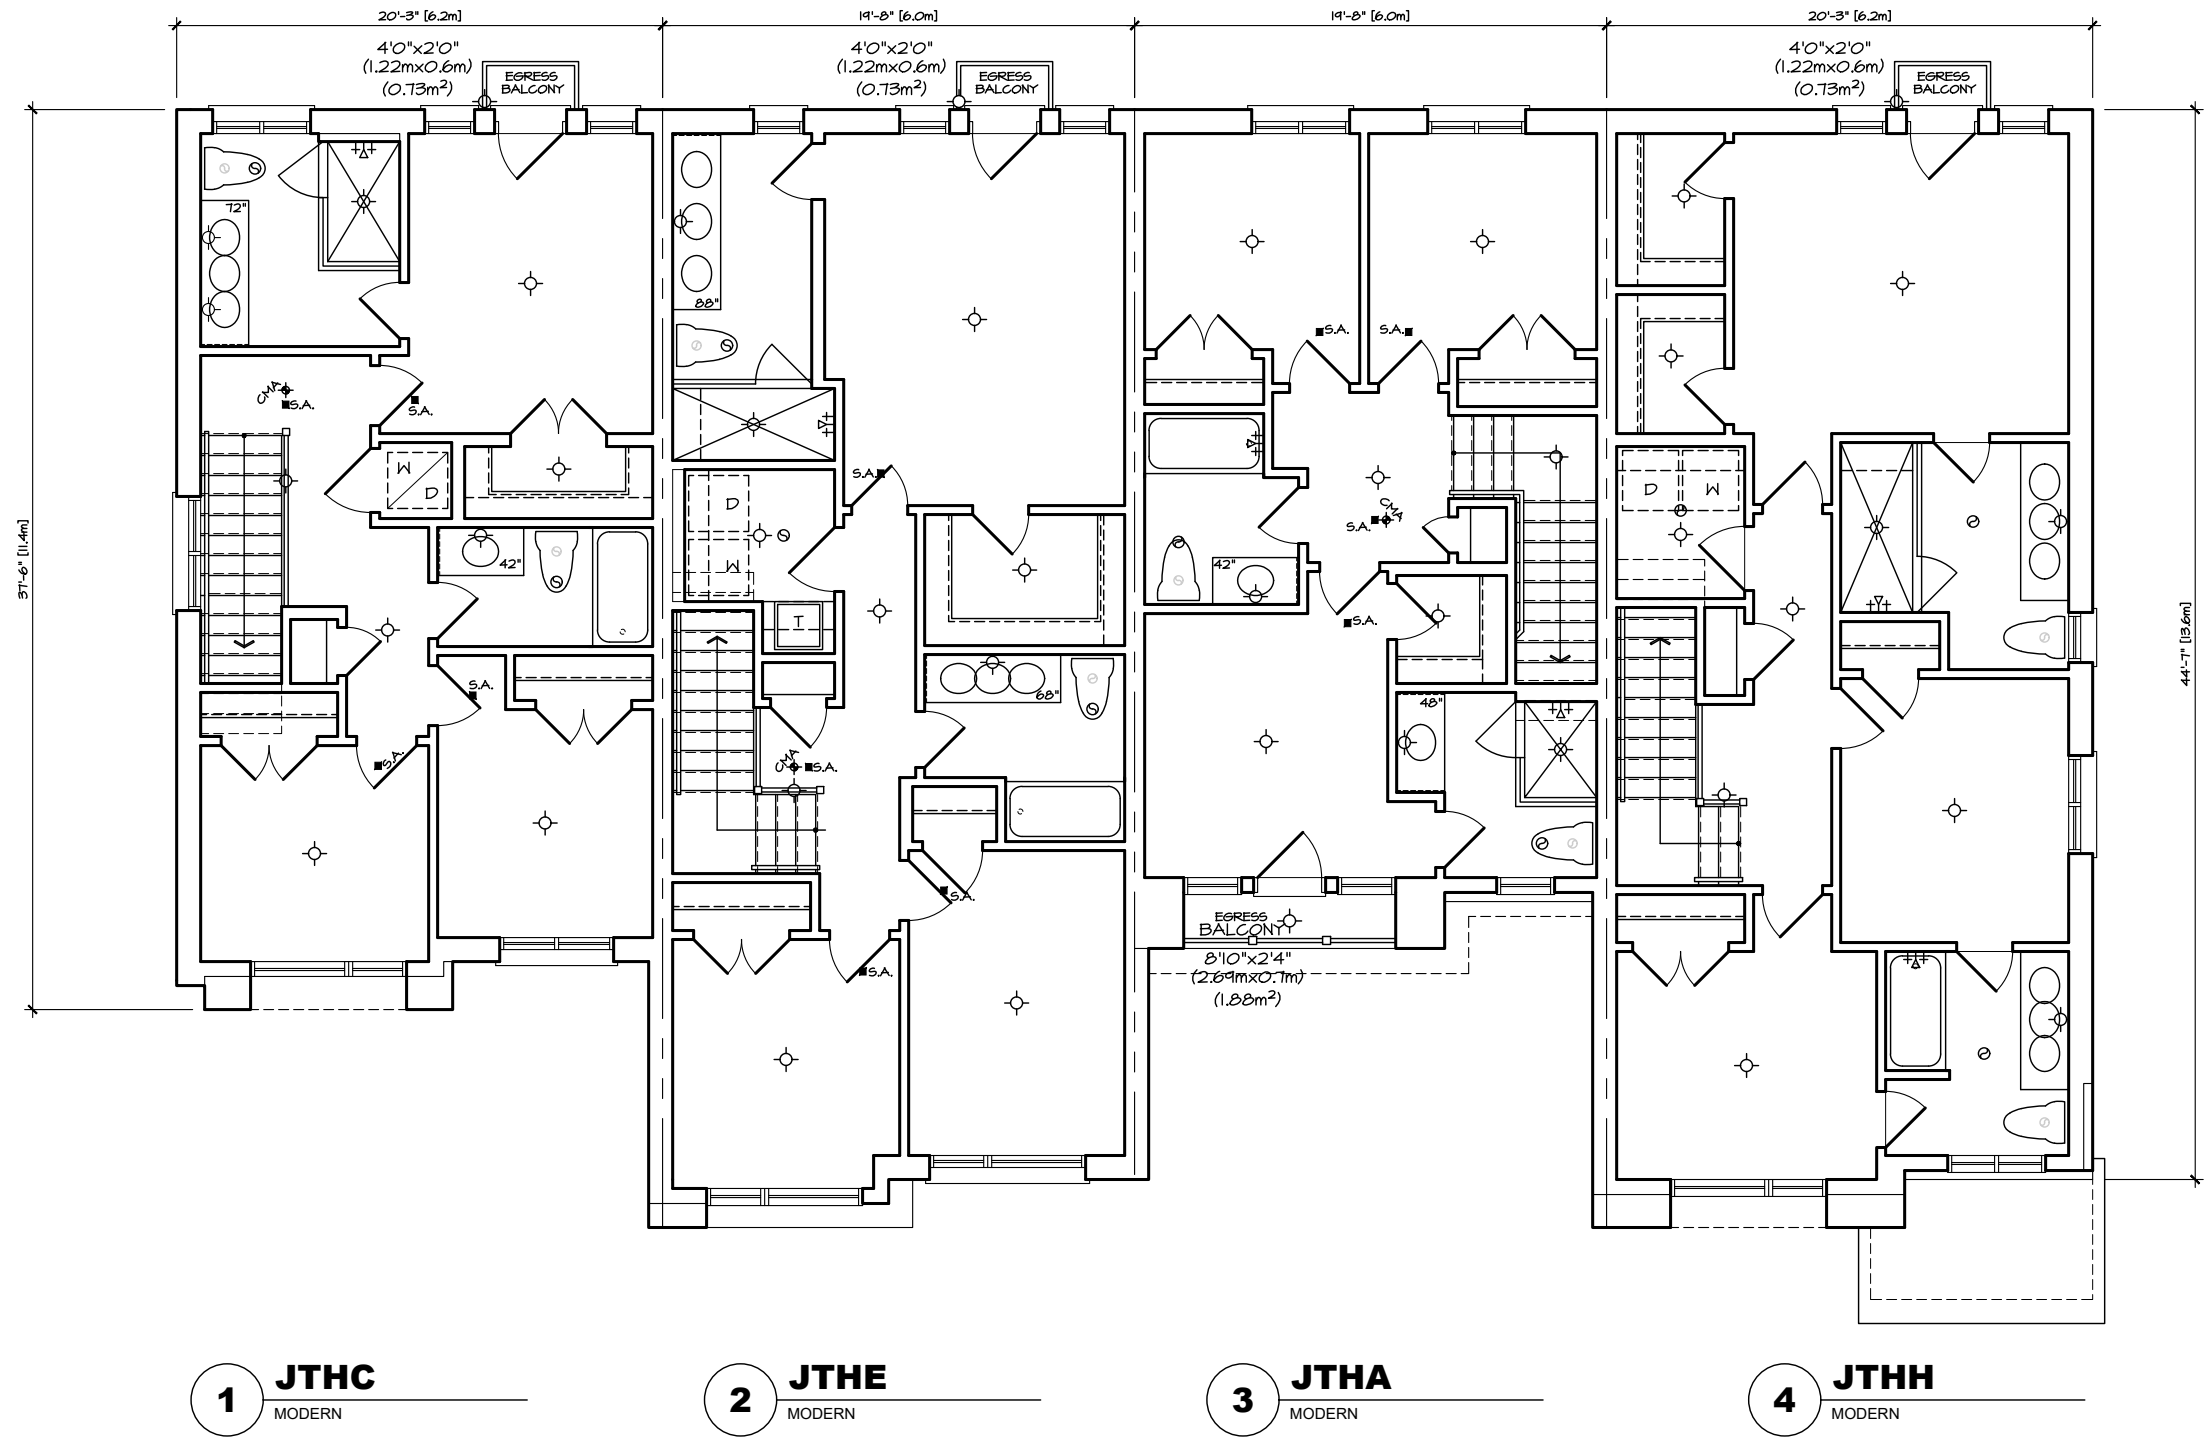

THIRD FLOOR PLAN 'MO'
FRONT LOAD TOWN
BLOCK 2




REAR ELEVATION 'MO'
FRONT LOAD TOWNS
BLOCK 2




LEFT SIDE ELEVATION 'MO'
FRONT LOAD TOWNS
BLOCK 2

RIGHT SIDE ELEVATION 'MO'
FRONT LOAD TOWNS
BLOCK 2

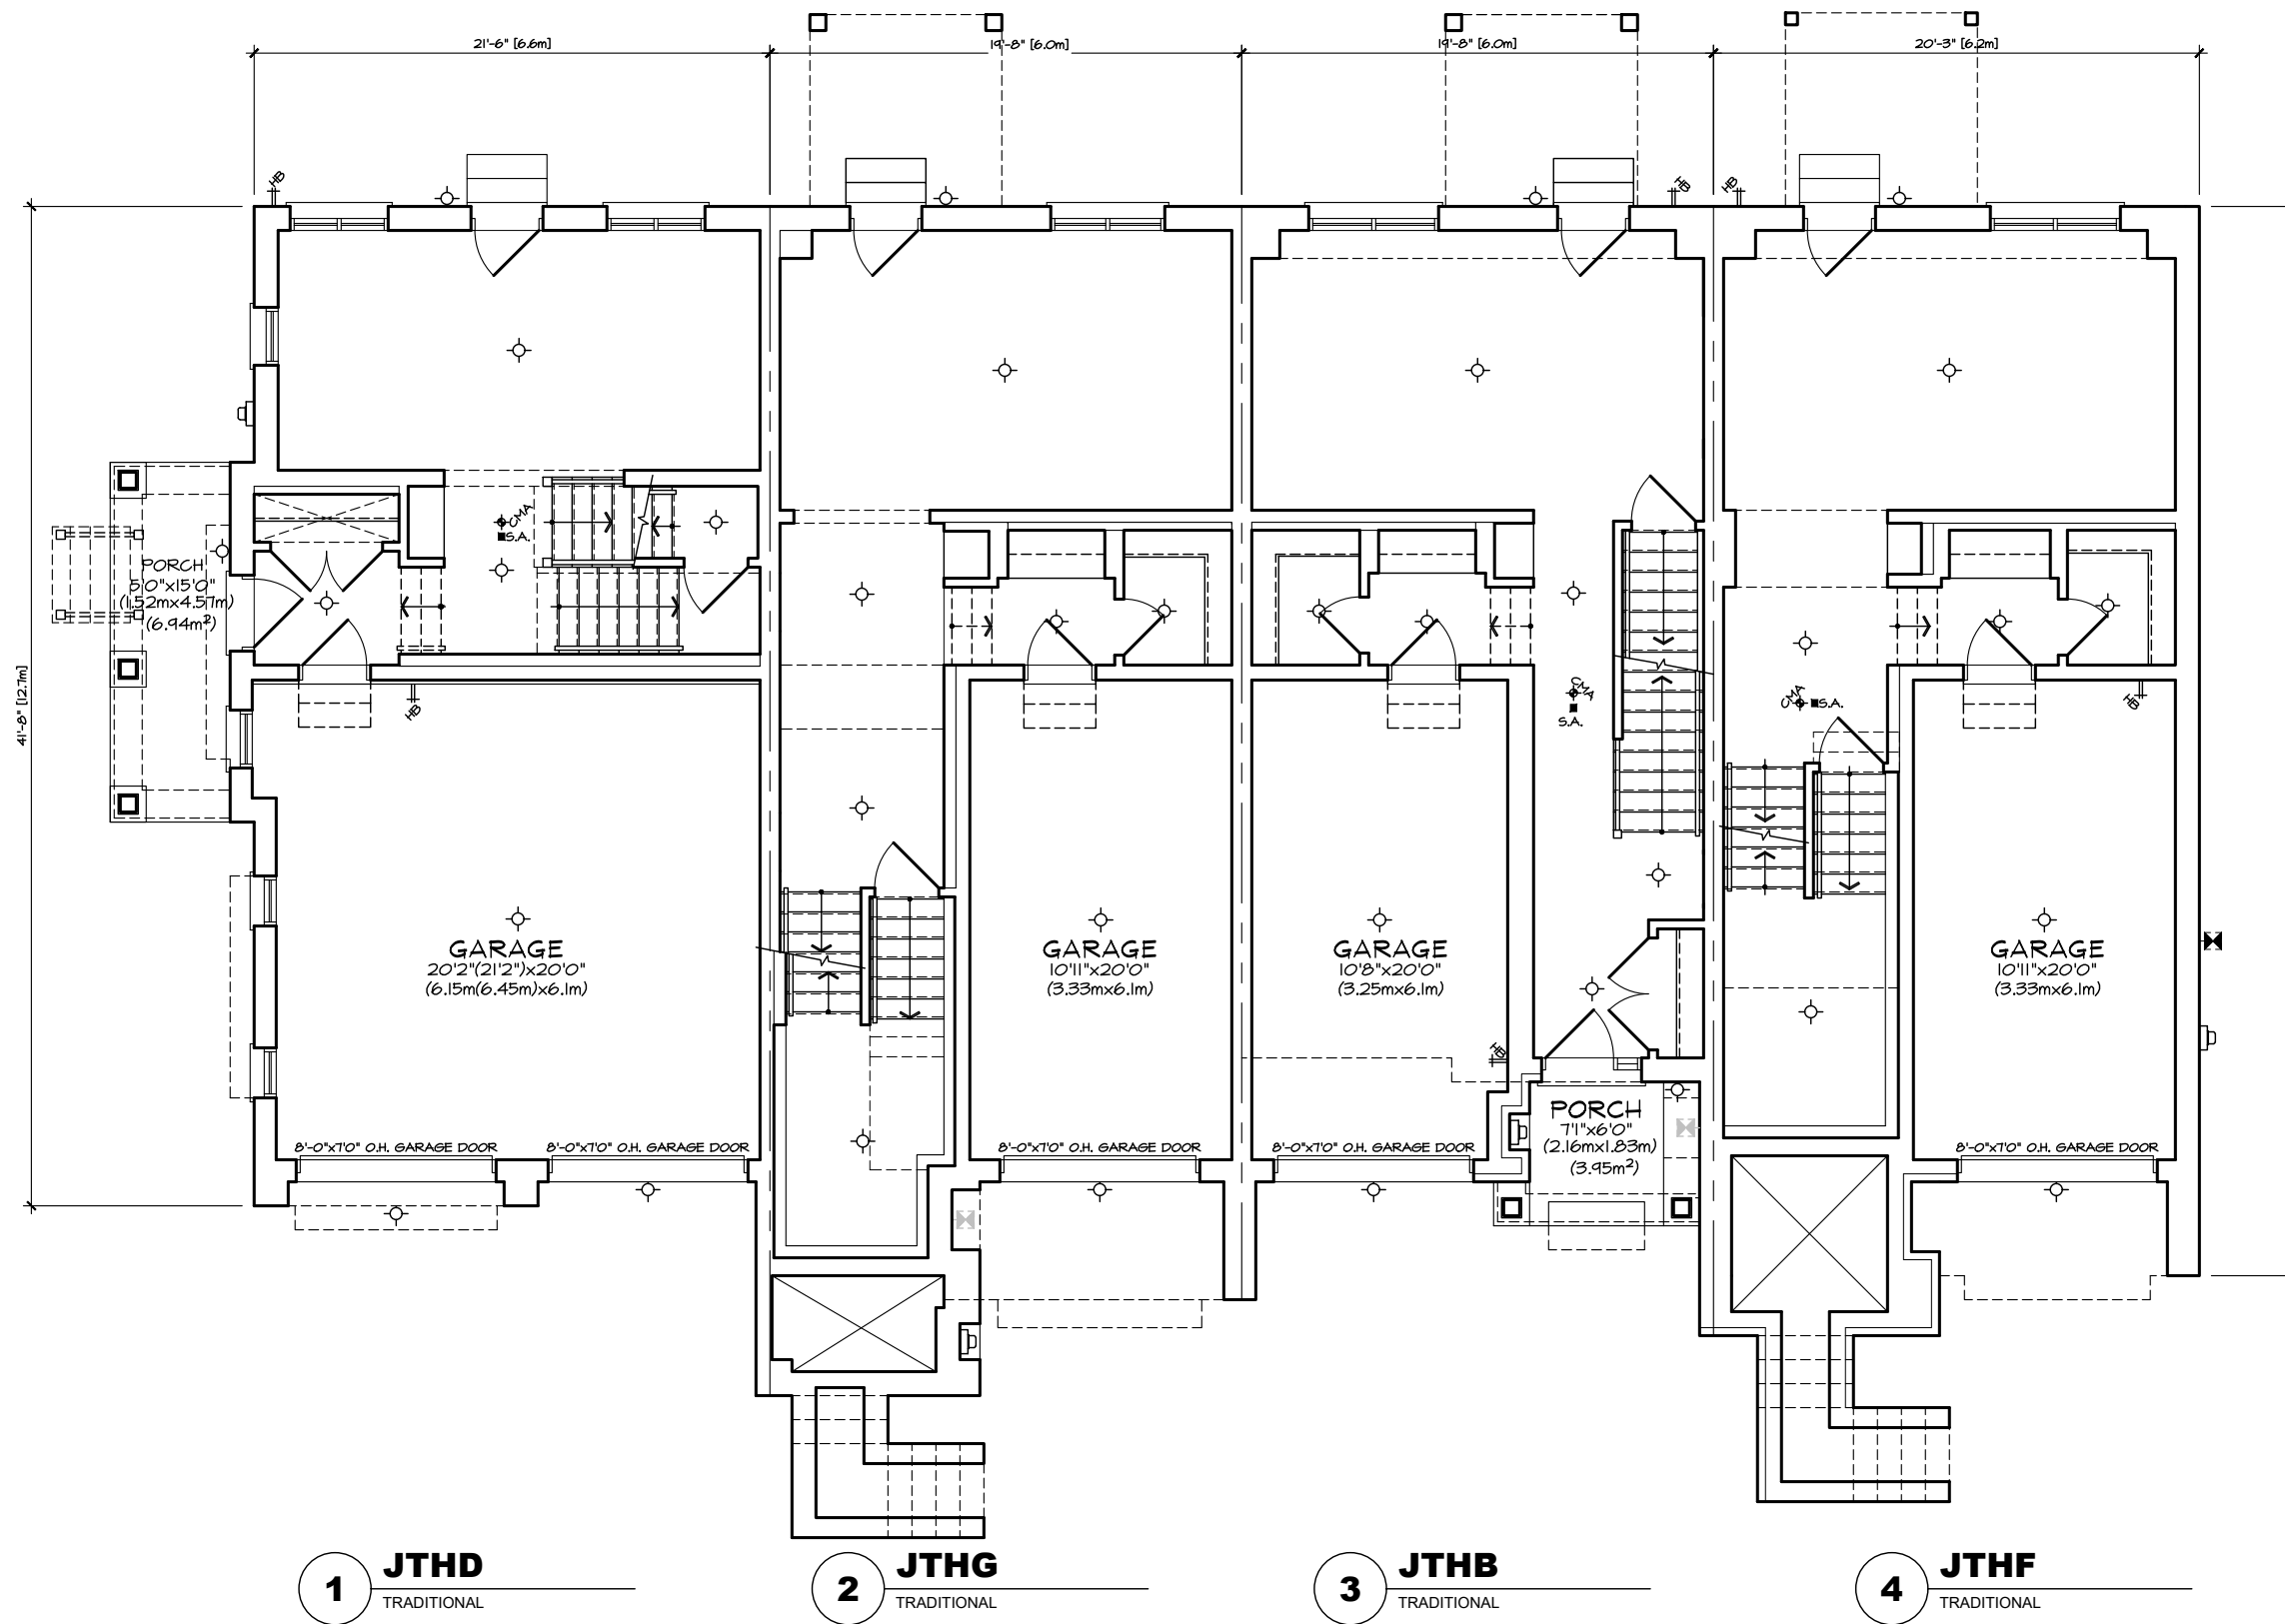


AVERAGE TH GFA:
INTERIOR UNIT: 2170 SF (202m²)
END UNIT: 2350 SF (218m²)
CORNER UNIT: 2180 SF (203m²)

GROUND FLOOR PLAN 'TA'
FRONT LOAD TOWN
BLOCK 1

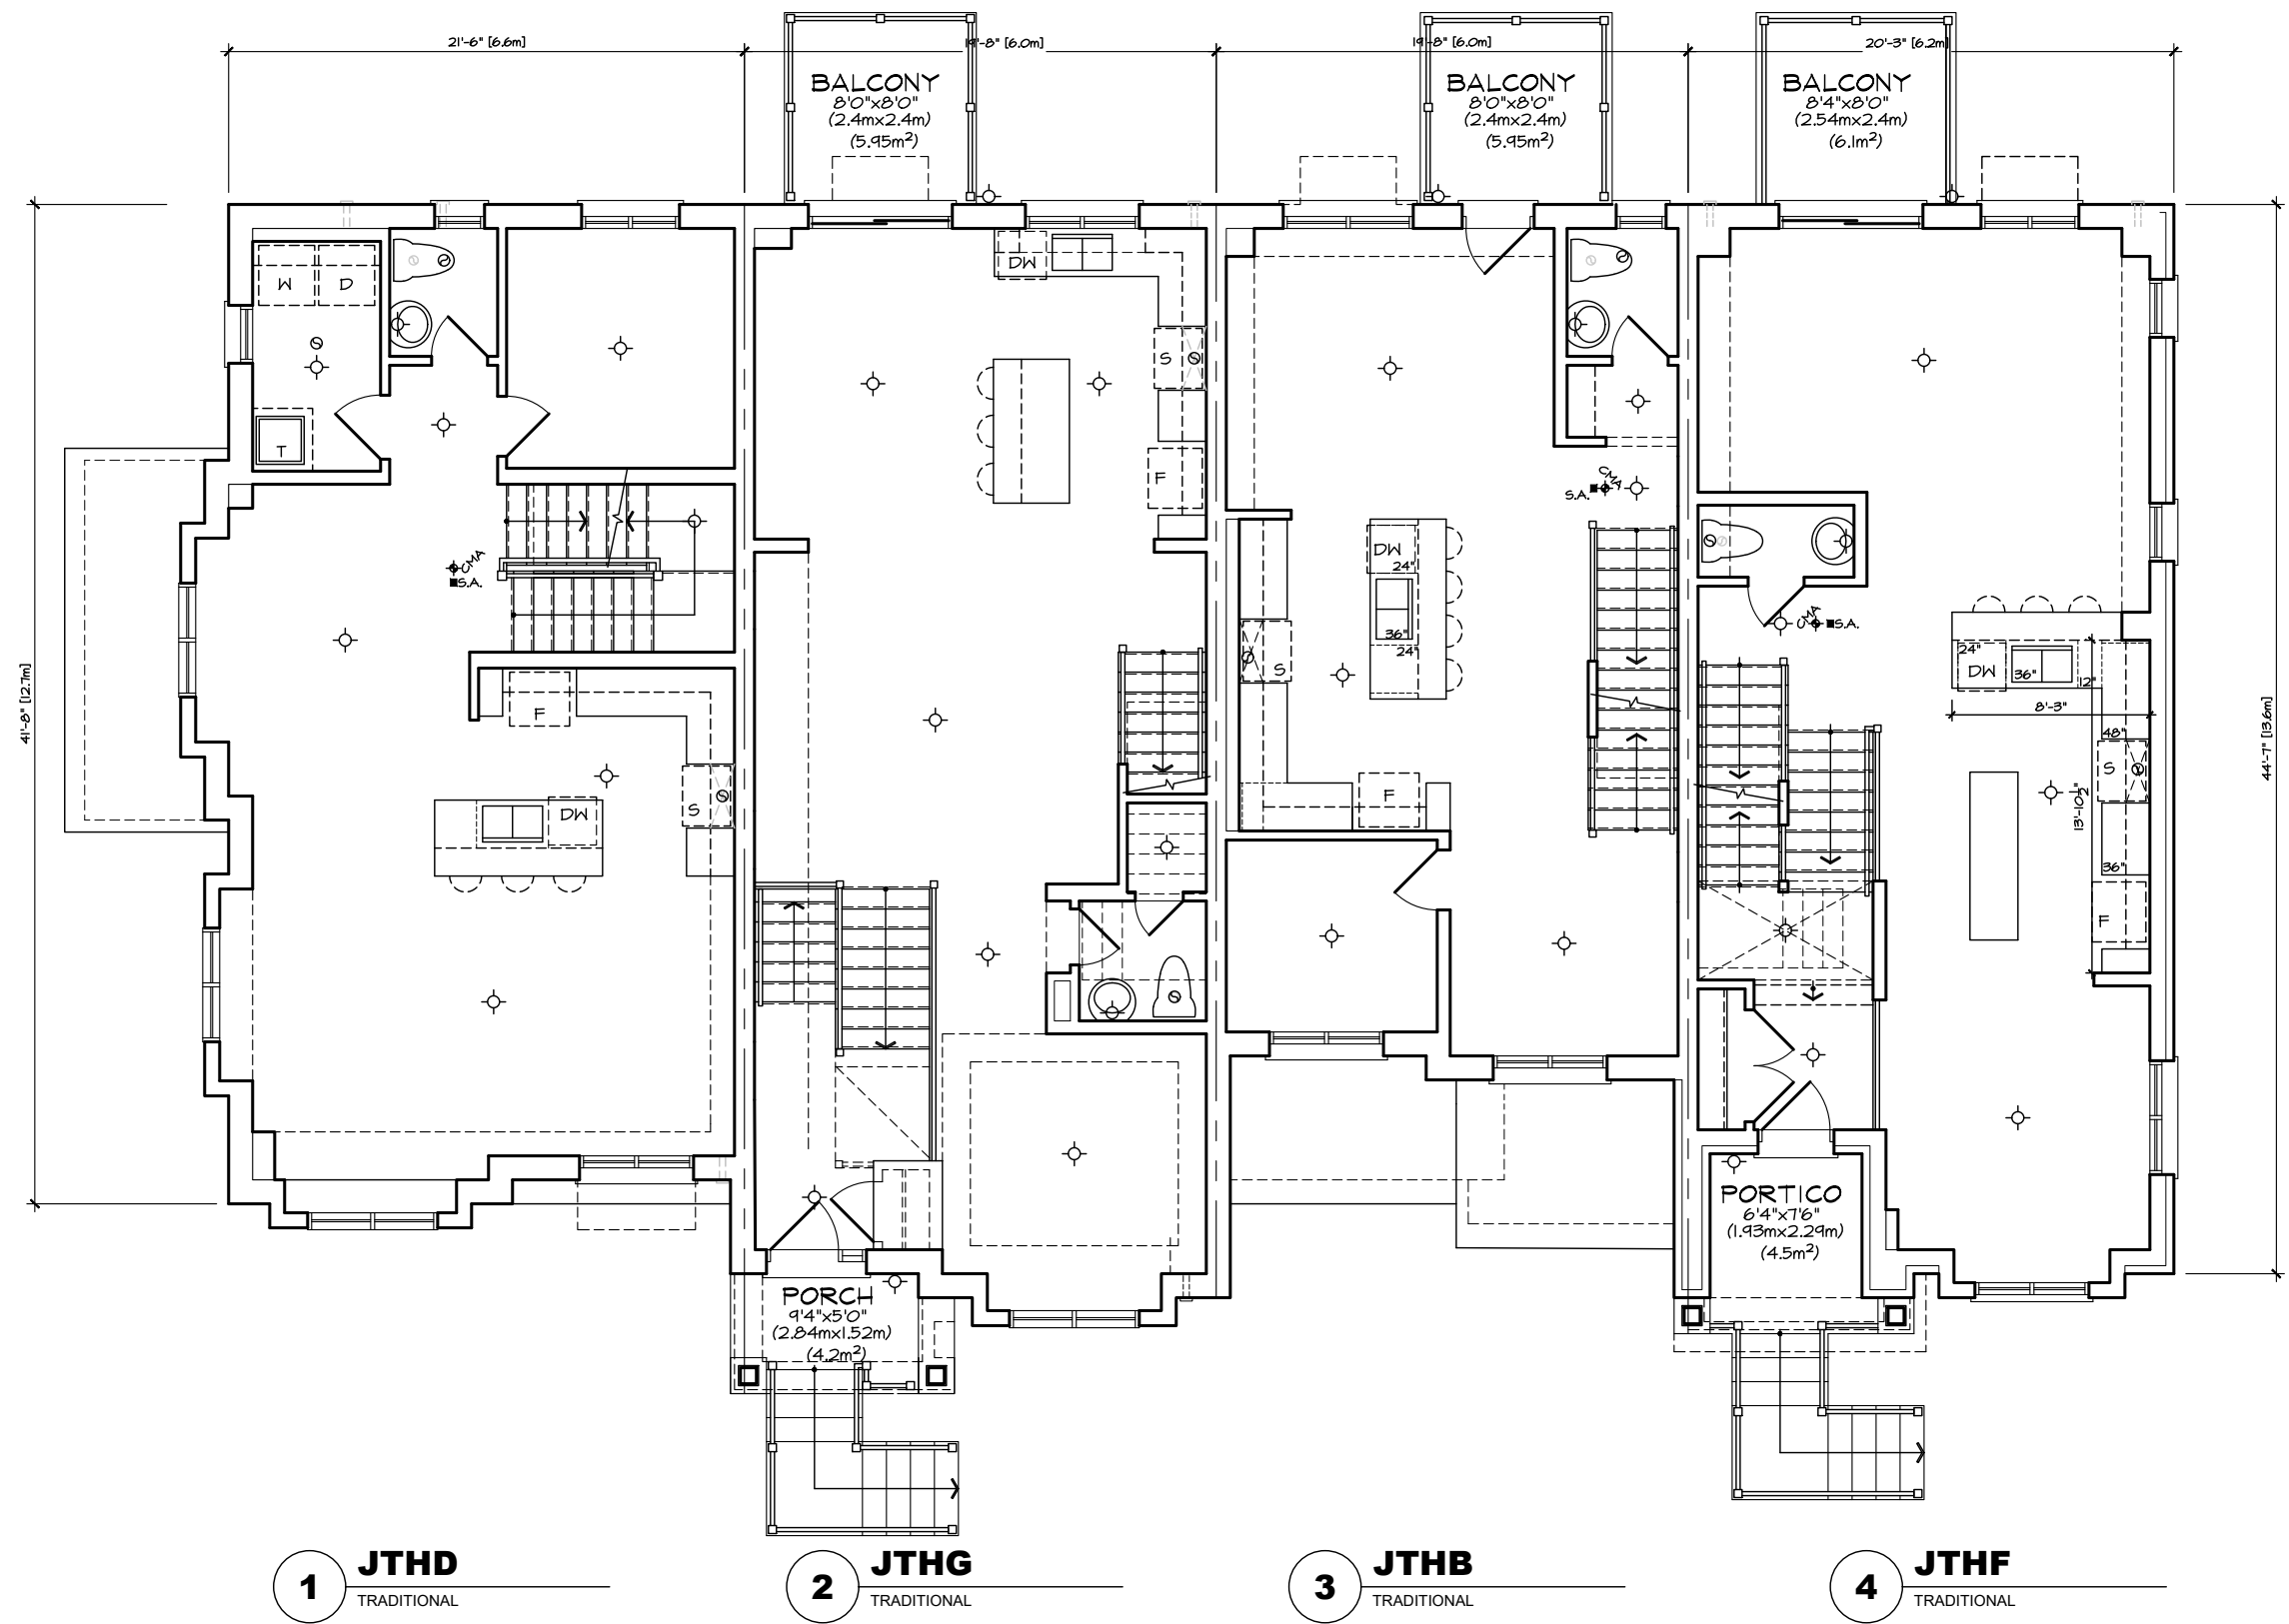

MAIN FLOOR PLAN 'TA'
FRONT LOAD TOWN
BLOCK 1

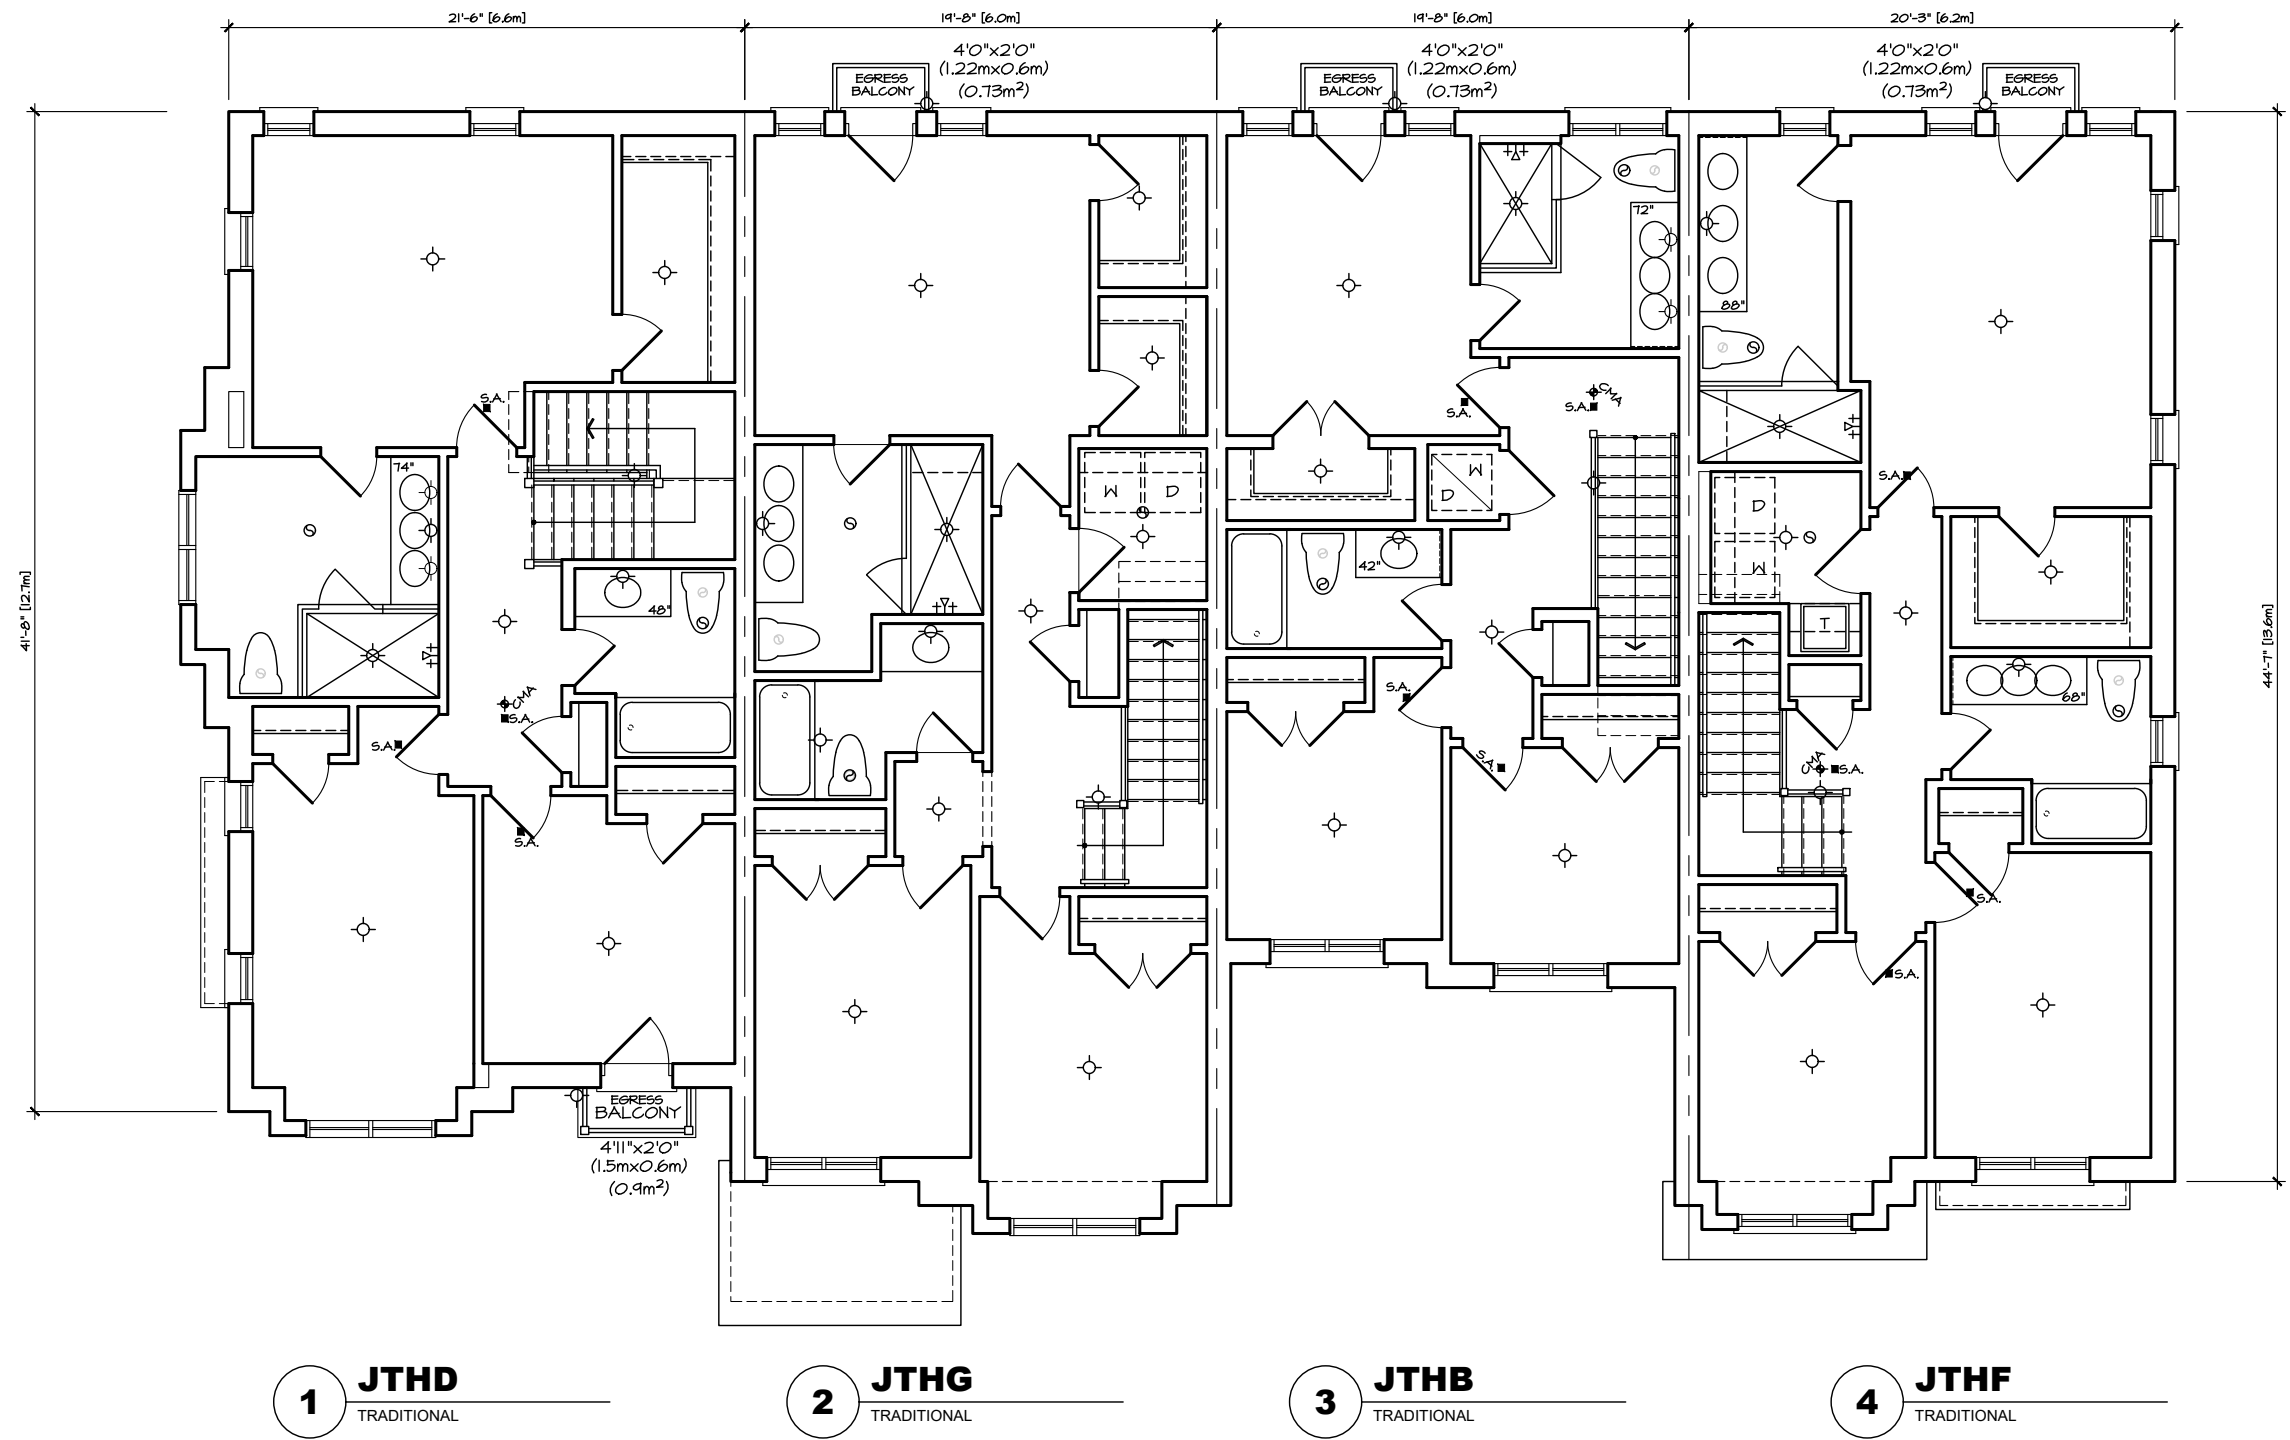

THIRD FLOOR PLAN 'TA'
FRONT LOAD TOWN
BLOCK 1



FRONT ELEVATION 'TA'
FRONT LOAD TOWNS
BLOCK 1




REAR ELEVATION 'TA'
FRONT LOAD TOWNS
BLOCK 1



LEFT SIDE ELEVATION 'TA'
FRONT LOAD TOWNS
BLOCK 1




RIGHT SIDE ELEVATION 'TA'
FRONT LOAD TOWNS
BLOCK 1

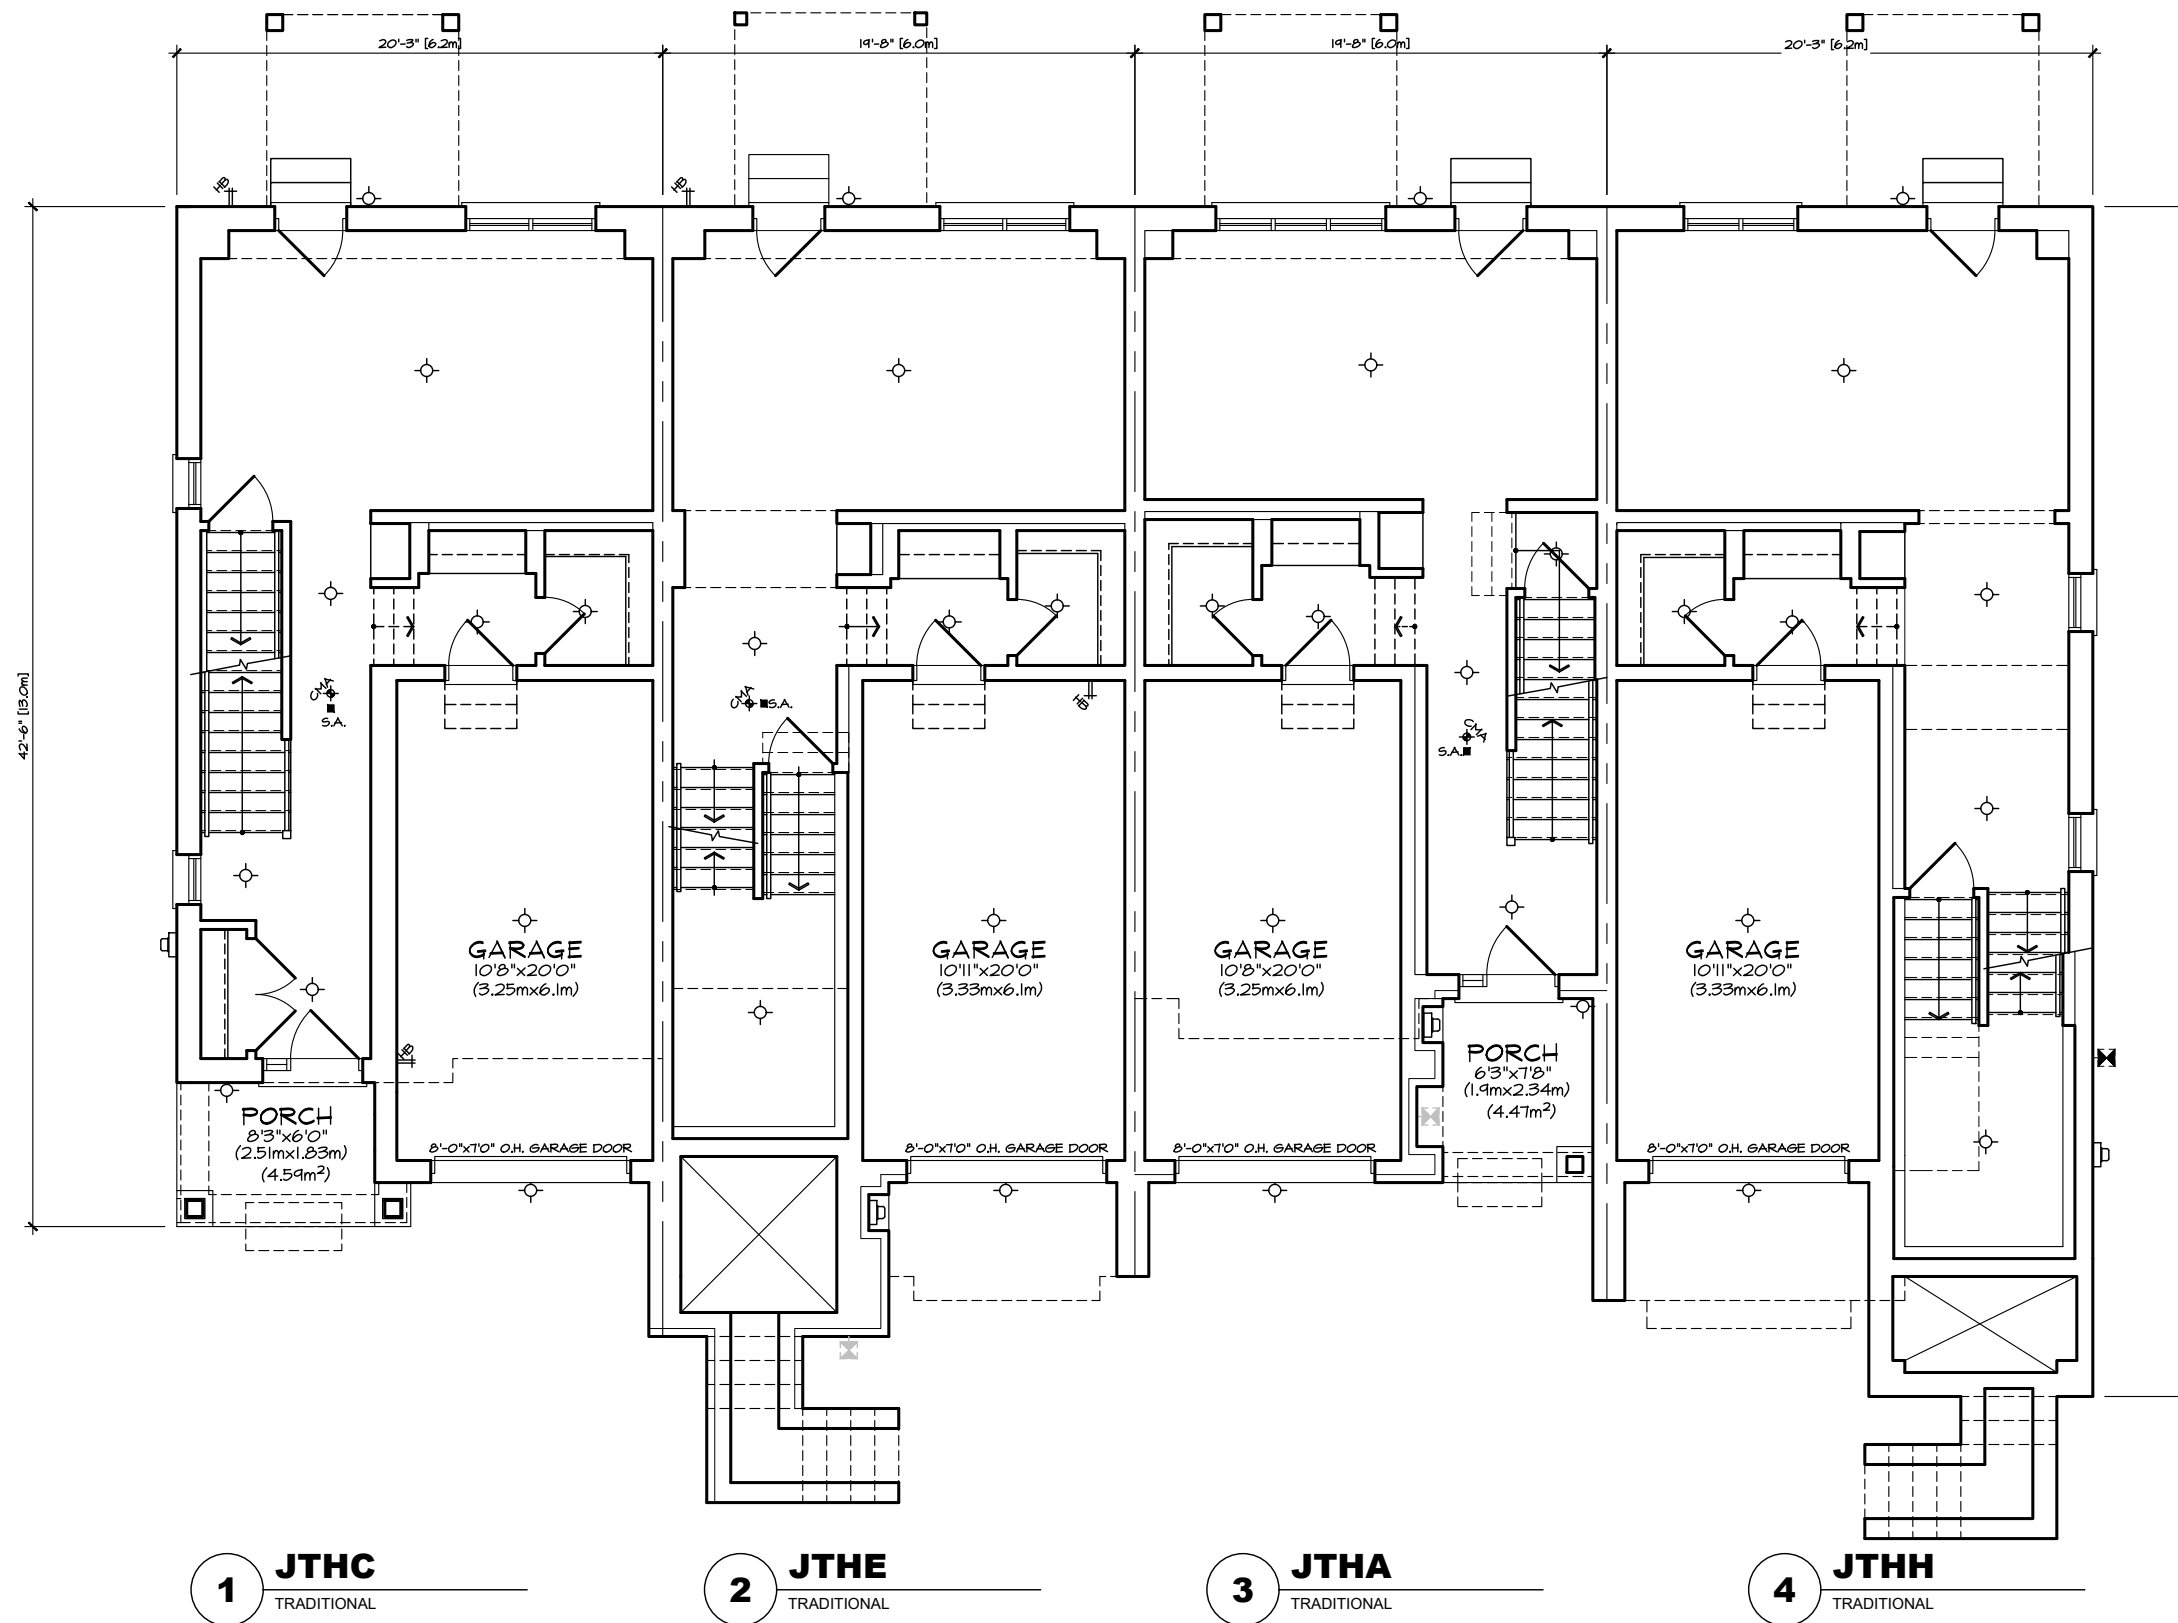


AVERAGE TH GFA:
INTERIOR UNIT: 2170 SF (202m²)
END UNIT: 2350 SF (218m²)
CORNER UNIT: 2180 SF (203m²)

GROUND FLOOR PLAN 'TA'
FRONT LOAD TOWN
BLOCK 2

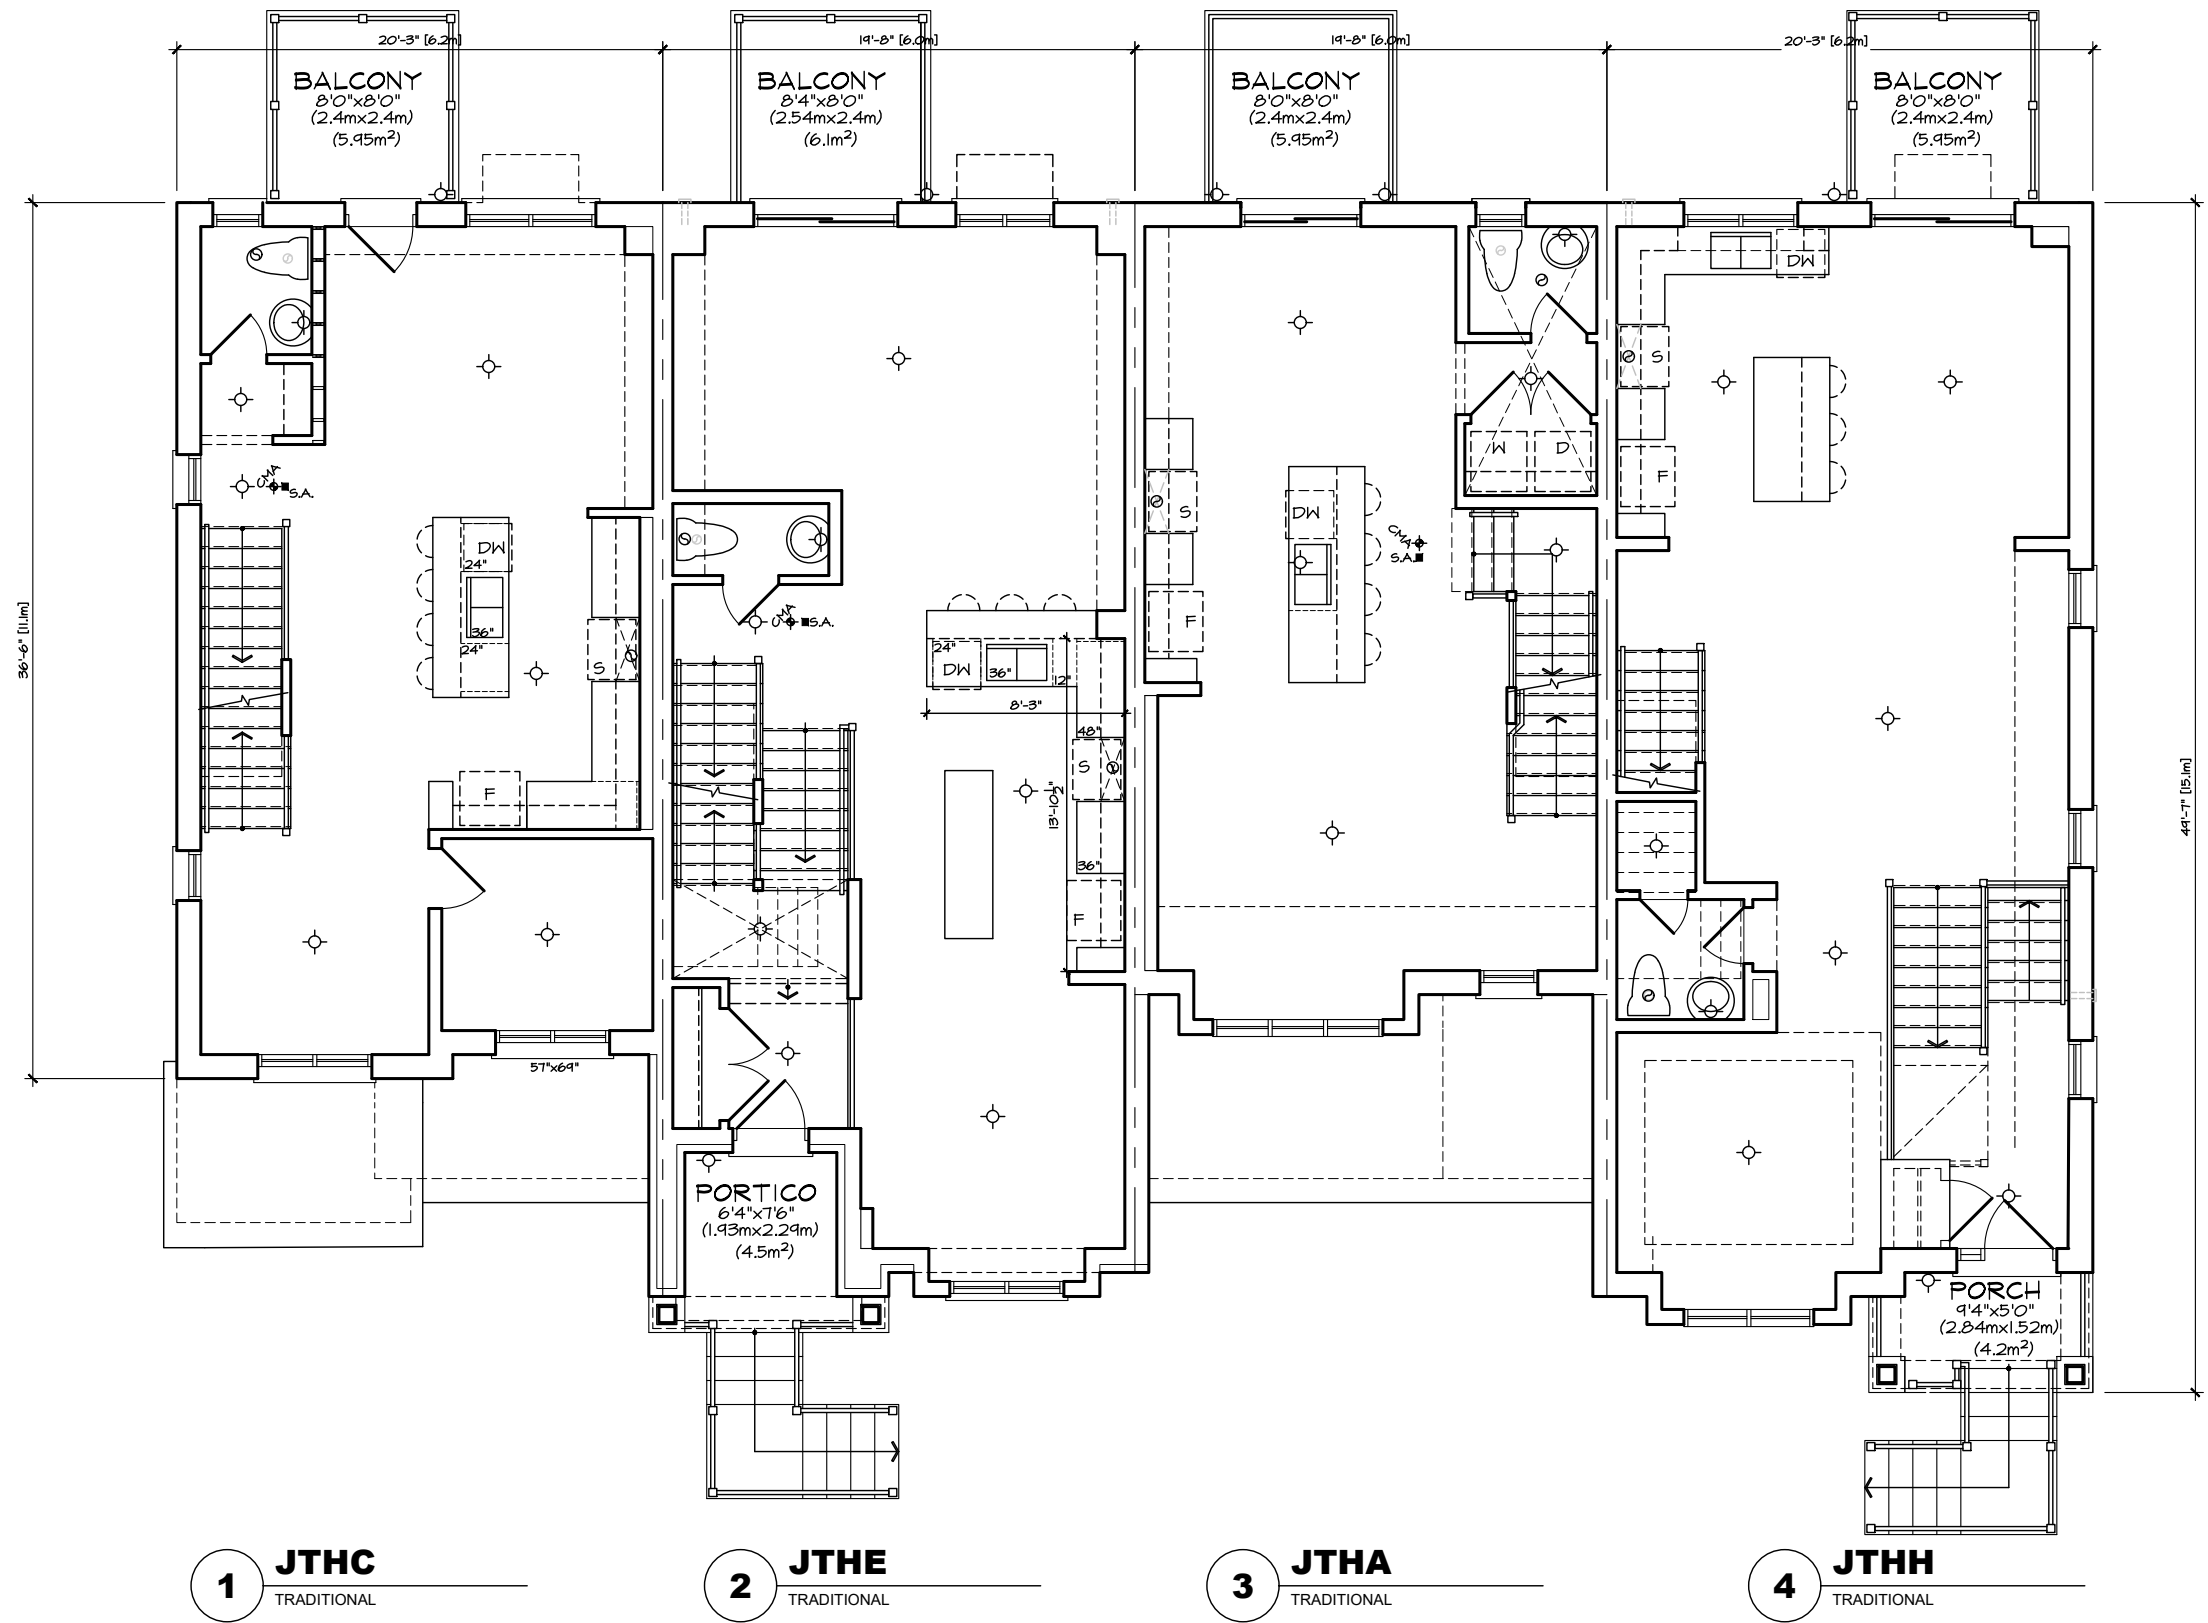

MAIN FLOOR PLAN 'TA'
FRONT LOAD TOWN
BLOCK 2

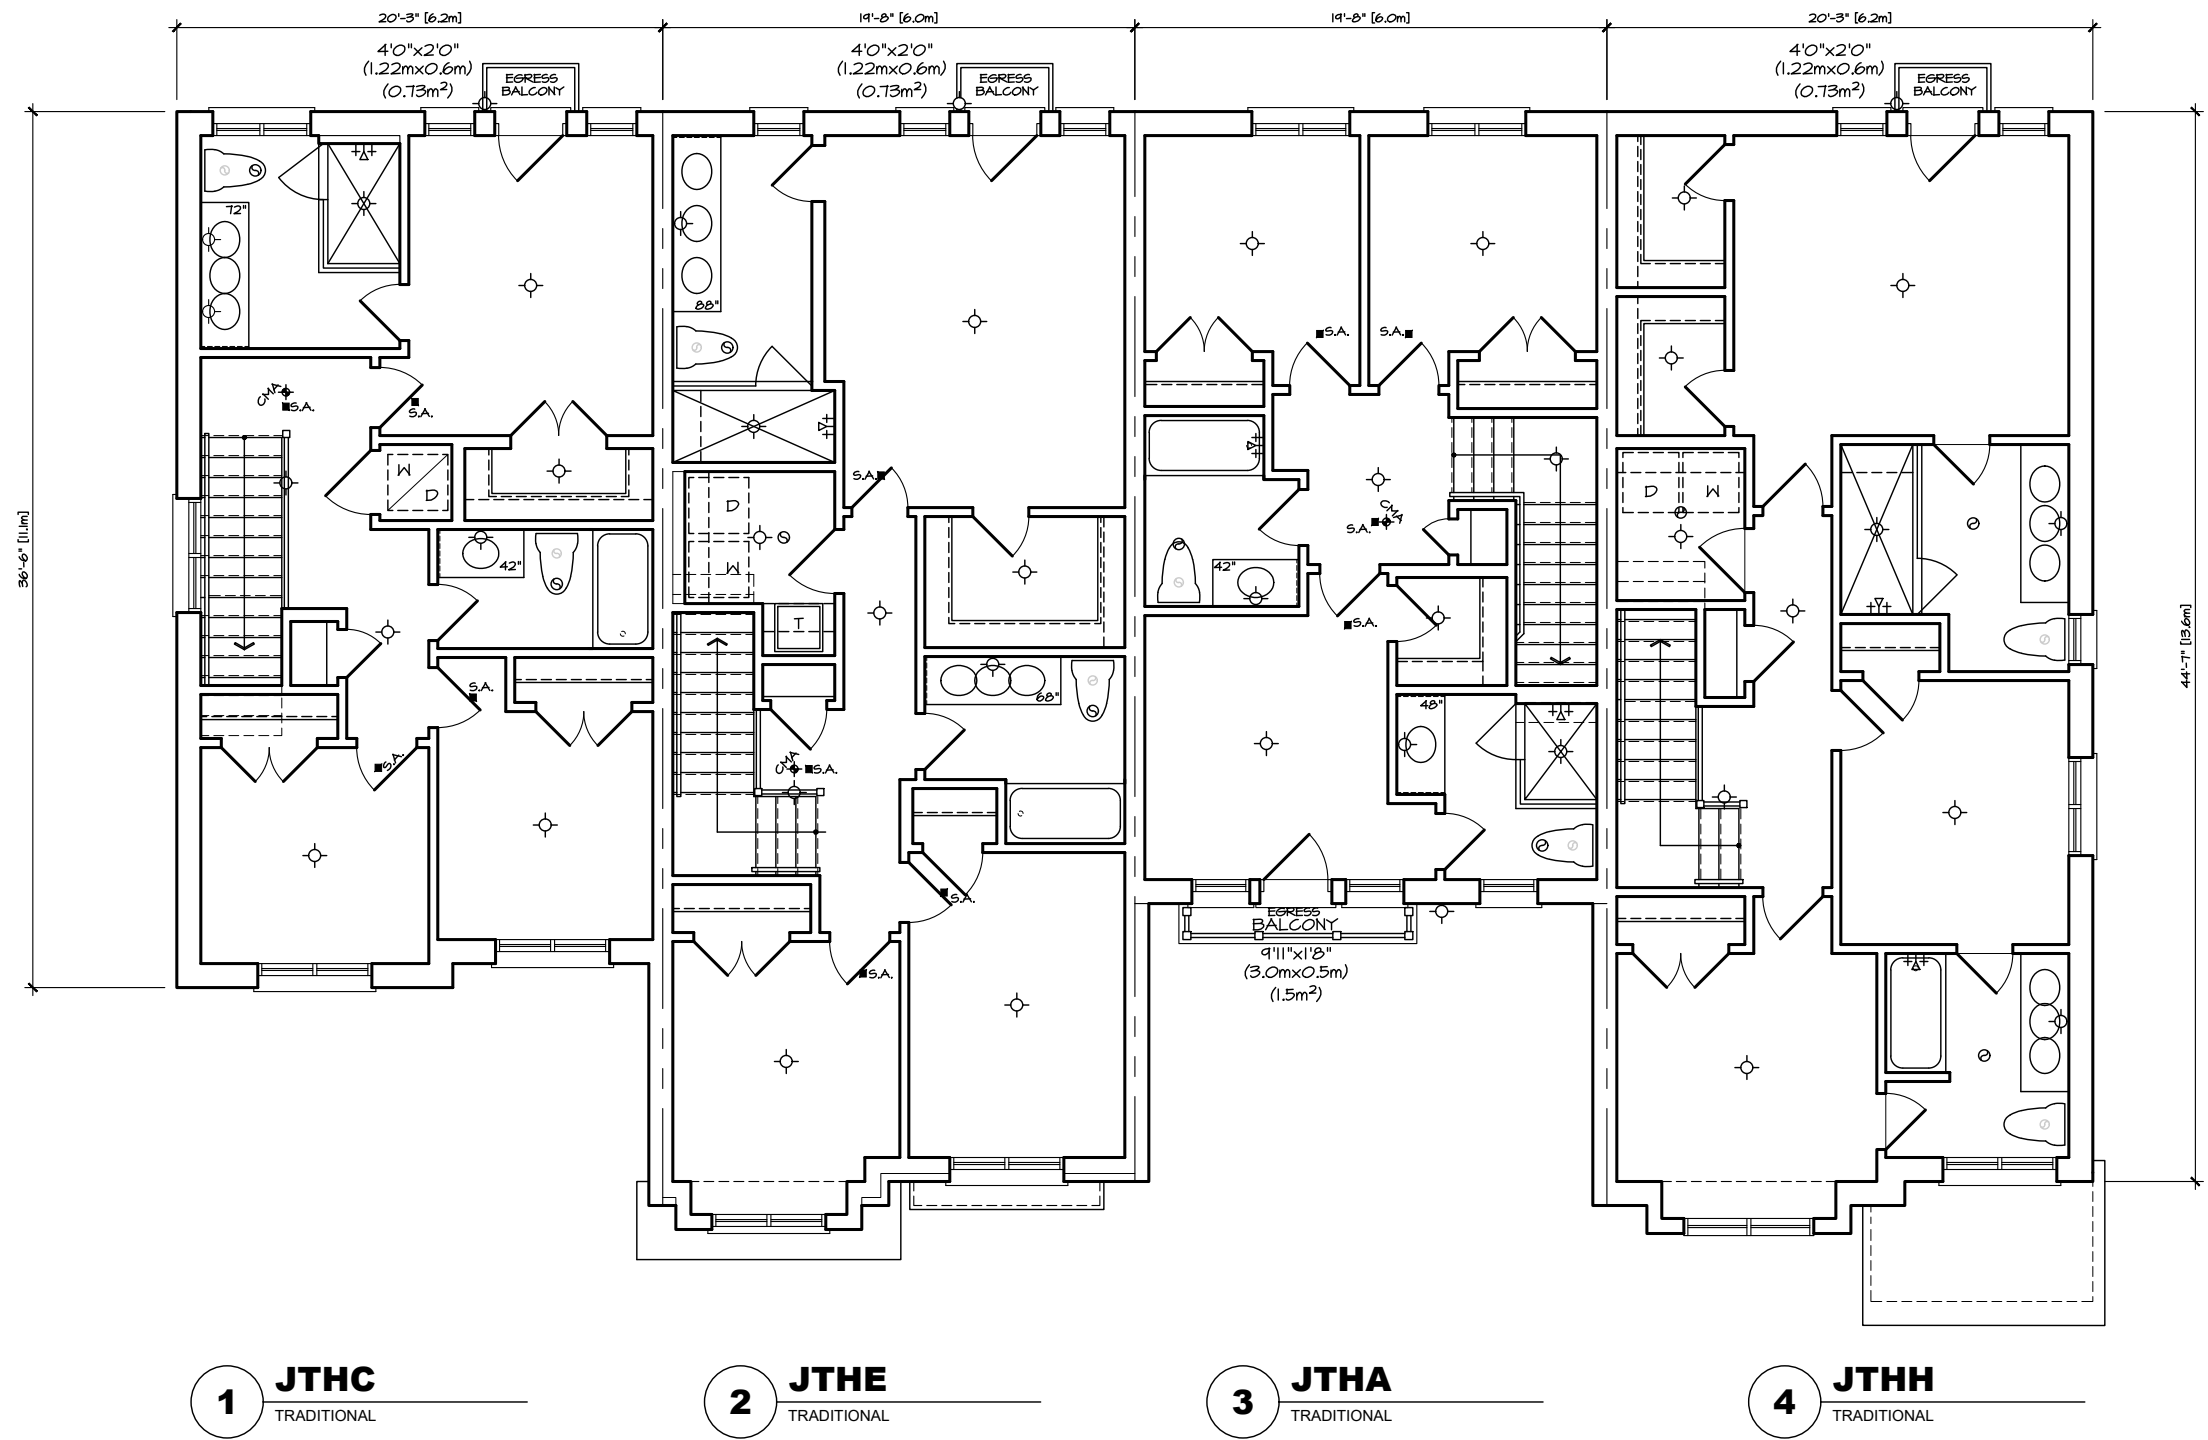

THIRD FLOOR PLAN 'TA'
FRONT LOAD TOWN
BLOCK 2



FRONT ELEVATION 'TA'
FRONT LOAD TOWNS
BLOCK 2



REAR ELEVATION 'TA'
FRONT LOAD TOWNS
BLOCK 2



LEFT SIDE ELEVATION 'TA'
FRONT LOAD TOWNS
BLOCK 2



RIGHT SIDE ELEVATION 'TA'
FRONT LOAD TOWNS
BLOCK 2