



IBI GROUP  
7th Floor-55 St. Clair Avenue West  
Toronto ON M4V 2Y7 Canada  
tel 416 596 1930 fax 416 596 0544  
ibigroup.com

KEY PLAN

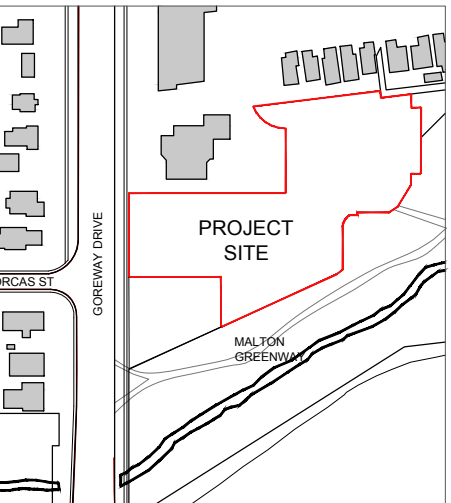

SUBMISSION

#	Date	By	Comment
2	2020.06.12	DH	ISSUED FOR OPA
1	2019.09.09	DH	ISSUED FOR DARC

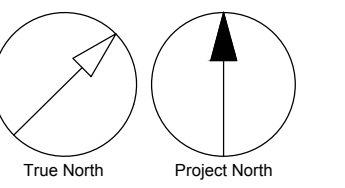

SEAL :



PROJECT :



REDWOOD ON GOREWAY

7085 Goreway Drive,  
Mississauga, Ontario

TITLE : P1 Parking Plan

DATE : 2019-09-06


SCALE : 1:250

DRAWN : PC/DV/SL

CHECKED : DH

PROJ. NO. 120212

A-102a

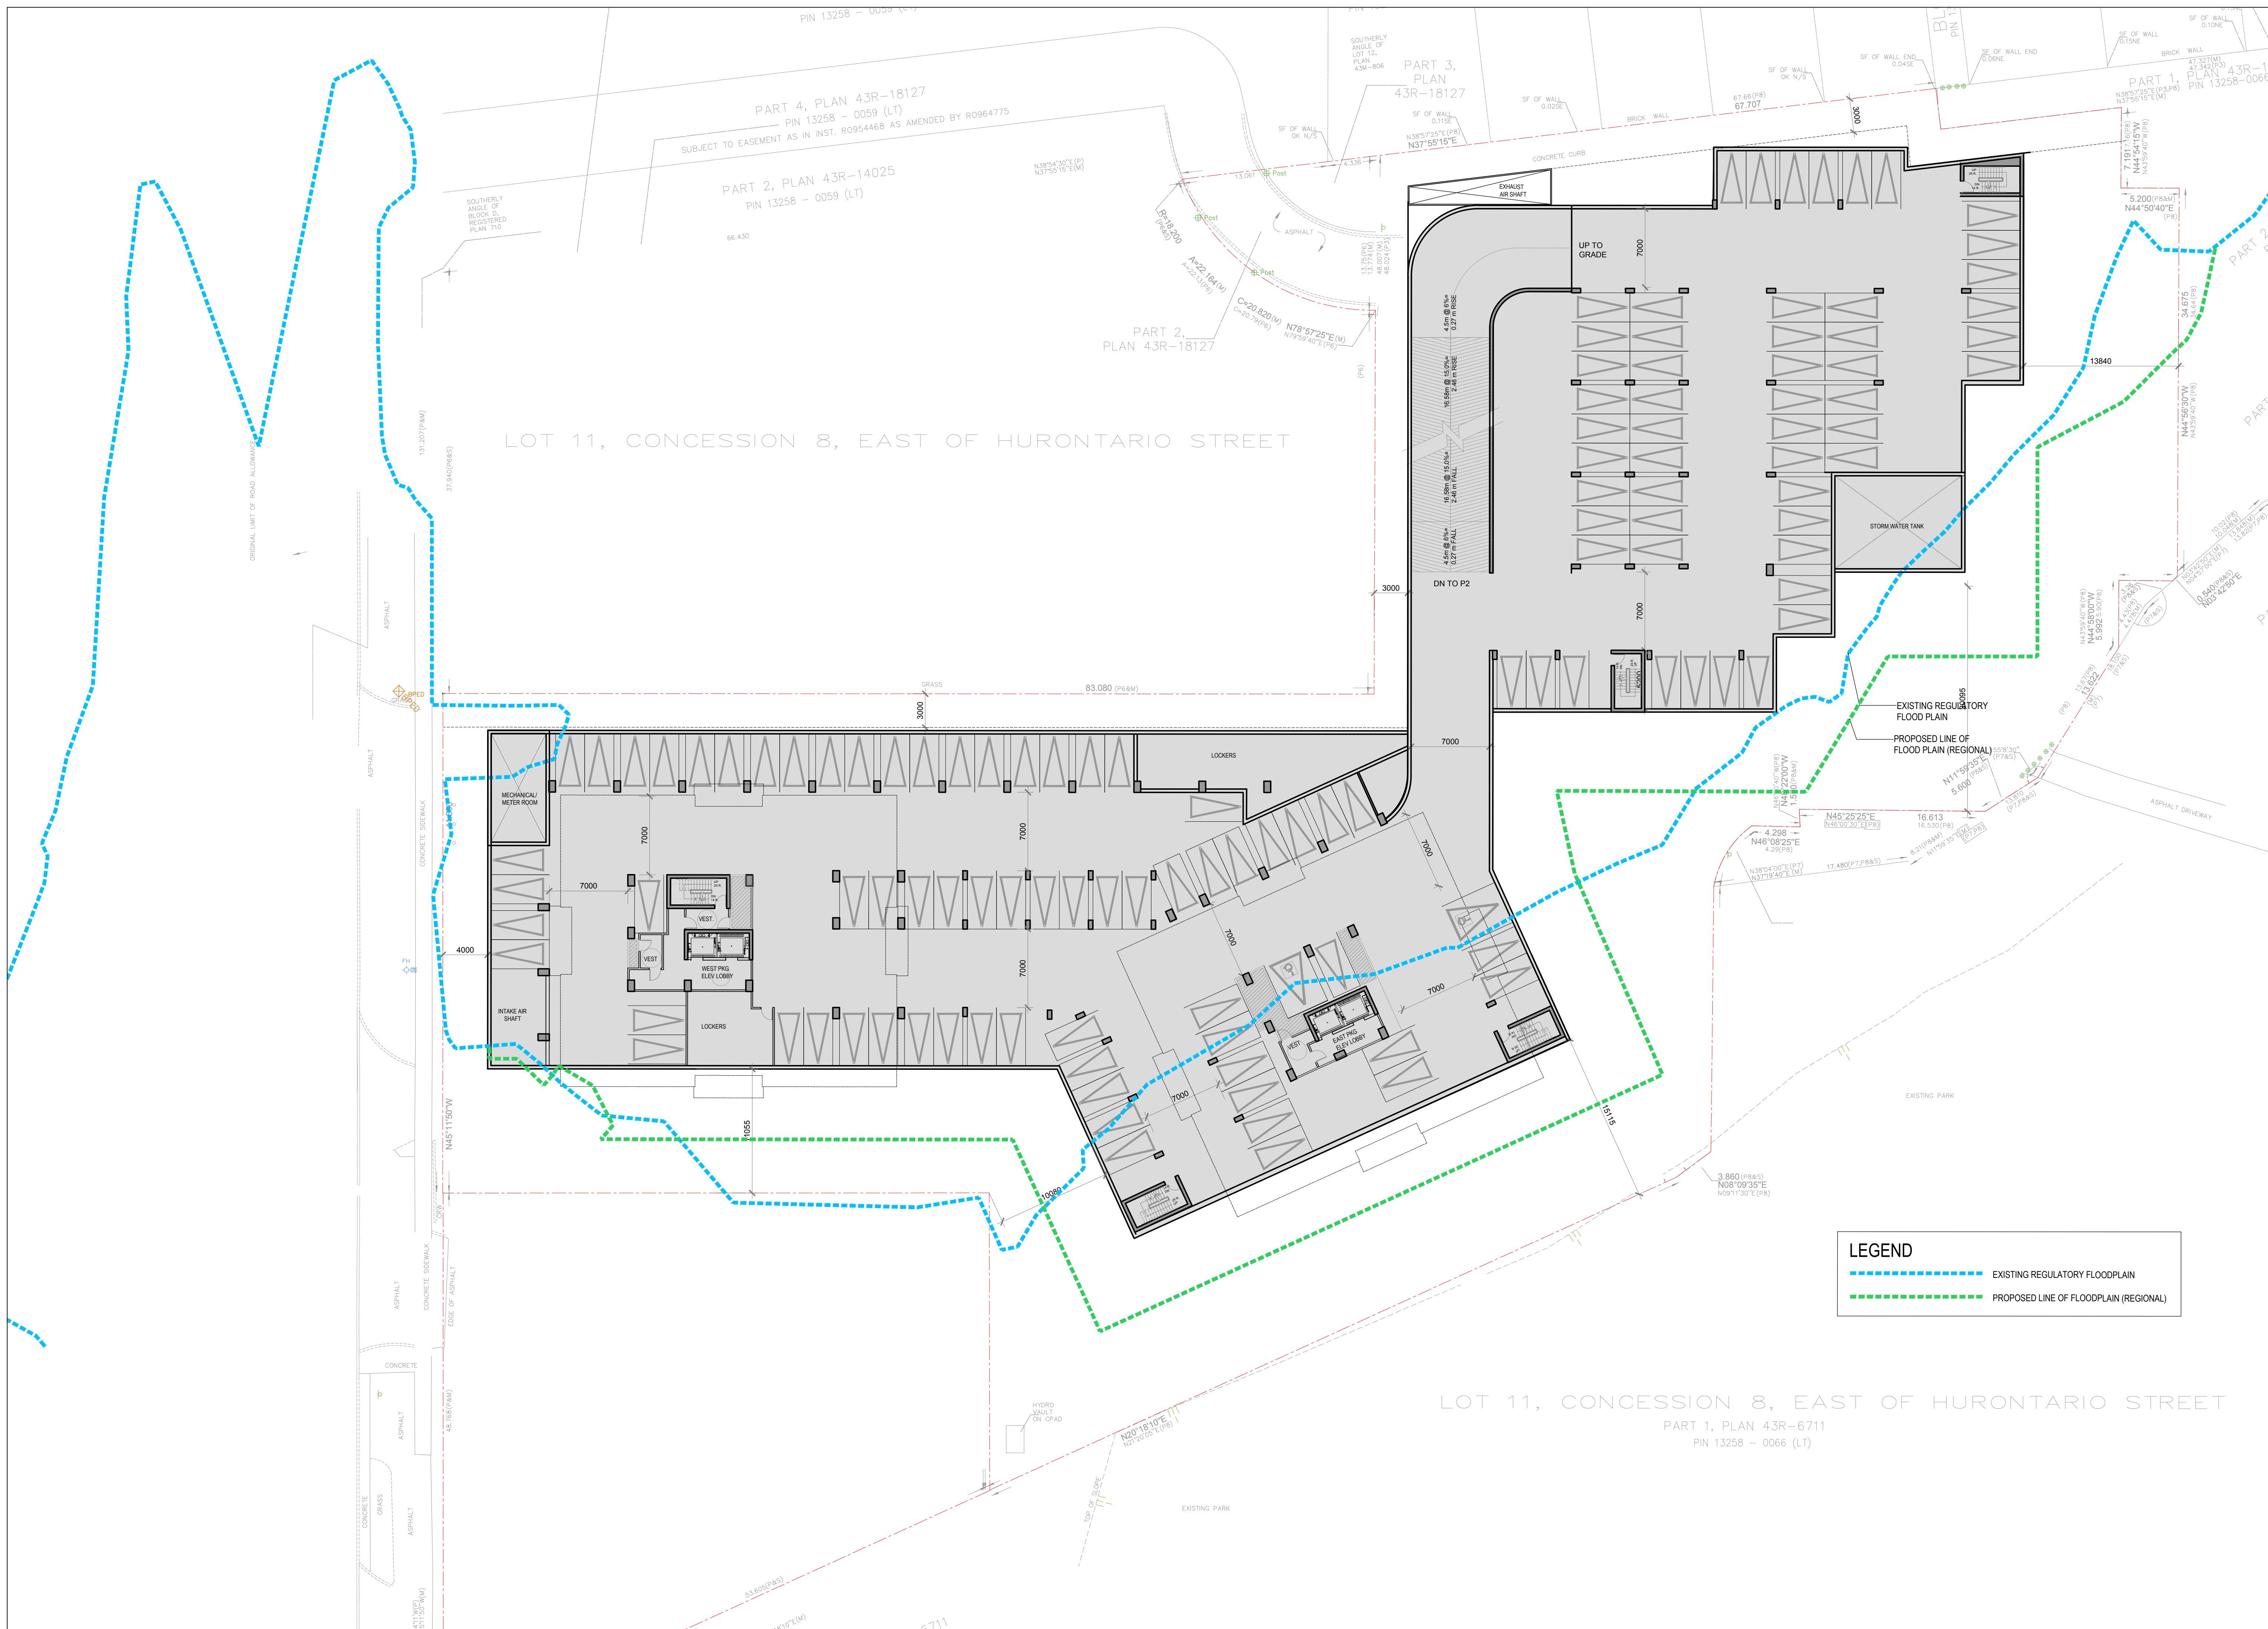

**LEGEND**

- EXISTING REGULATORY FLOODPLAIN
- PROPOSED LINE OF FLOODPLAIN (REGIONAL)

LOT 11, CONCESSION 8, EAST OF HURONTARIO STREET

PART 1, PLAN 43R-6711  
PIN 13258 - 0066 (LT)