


DIXIE ROAD
(ROAD ALLOWANCE BETWEEN LOTS 5 AND 6, CONCESSION 1,
SOUTH OF DUNDAS STREET)

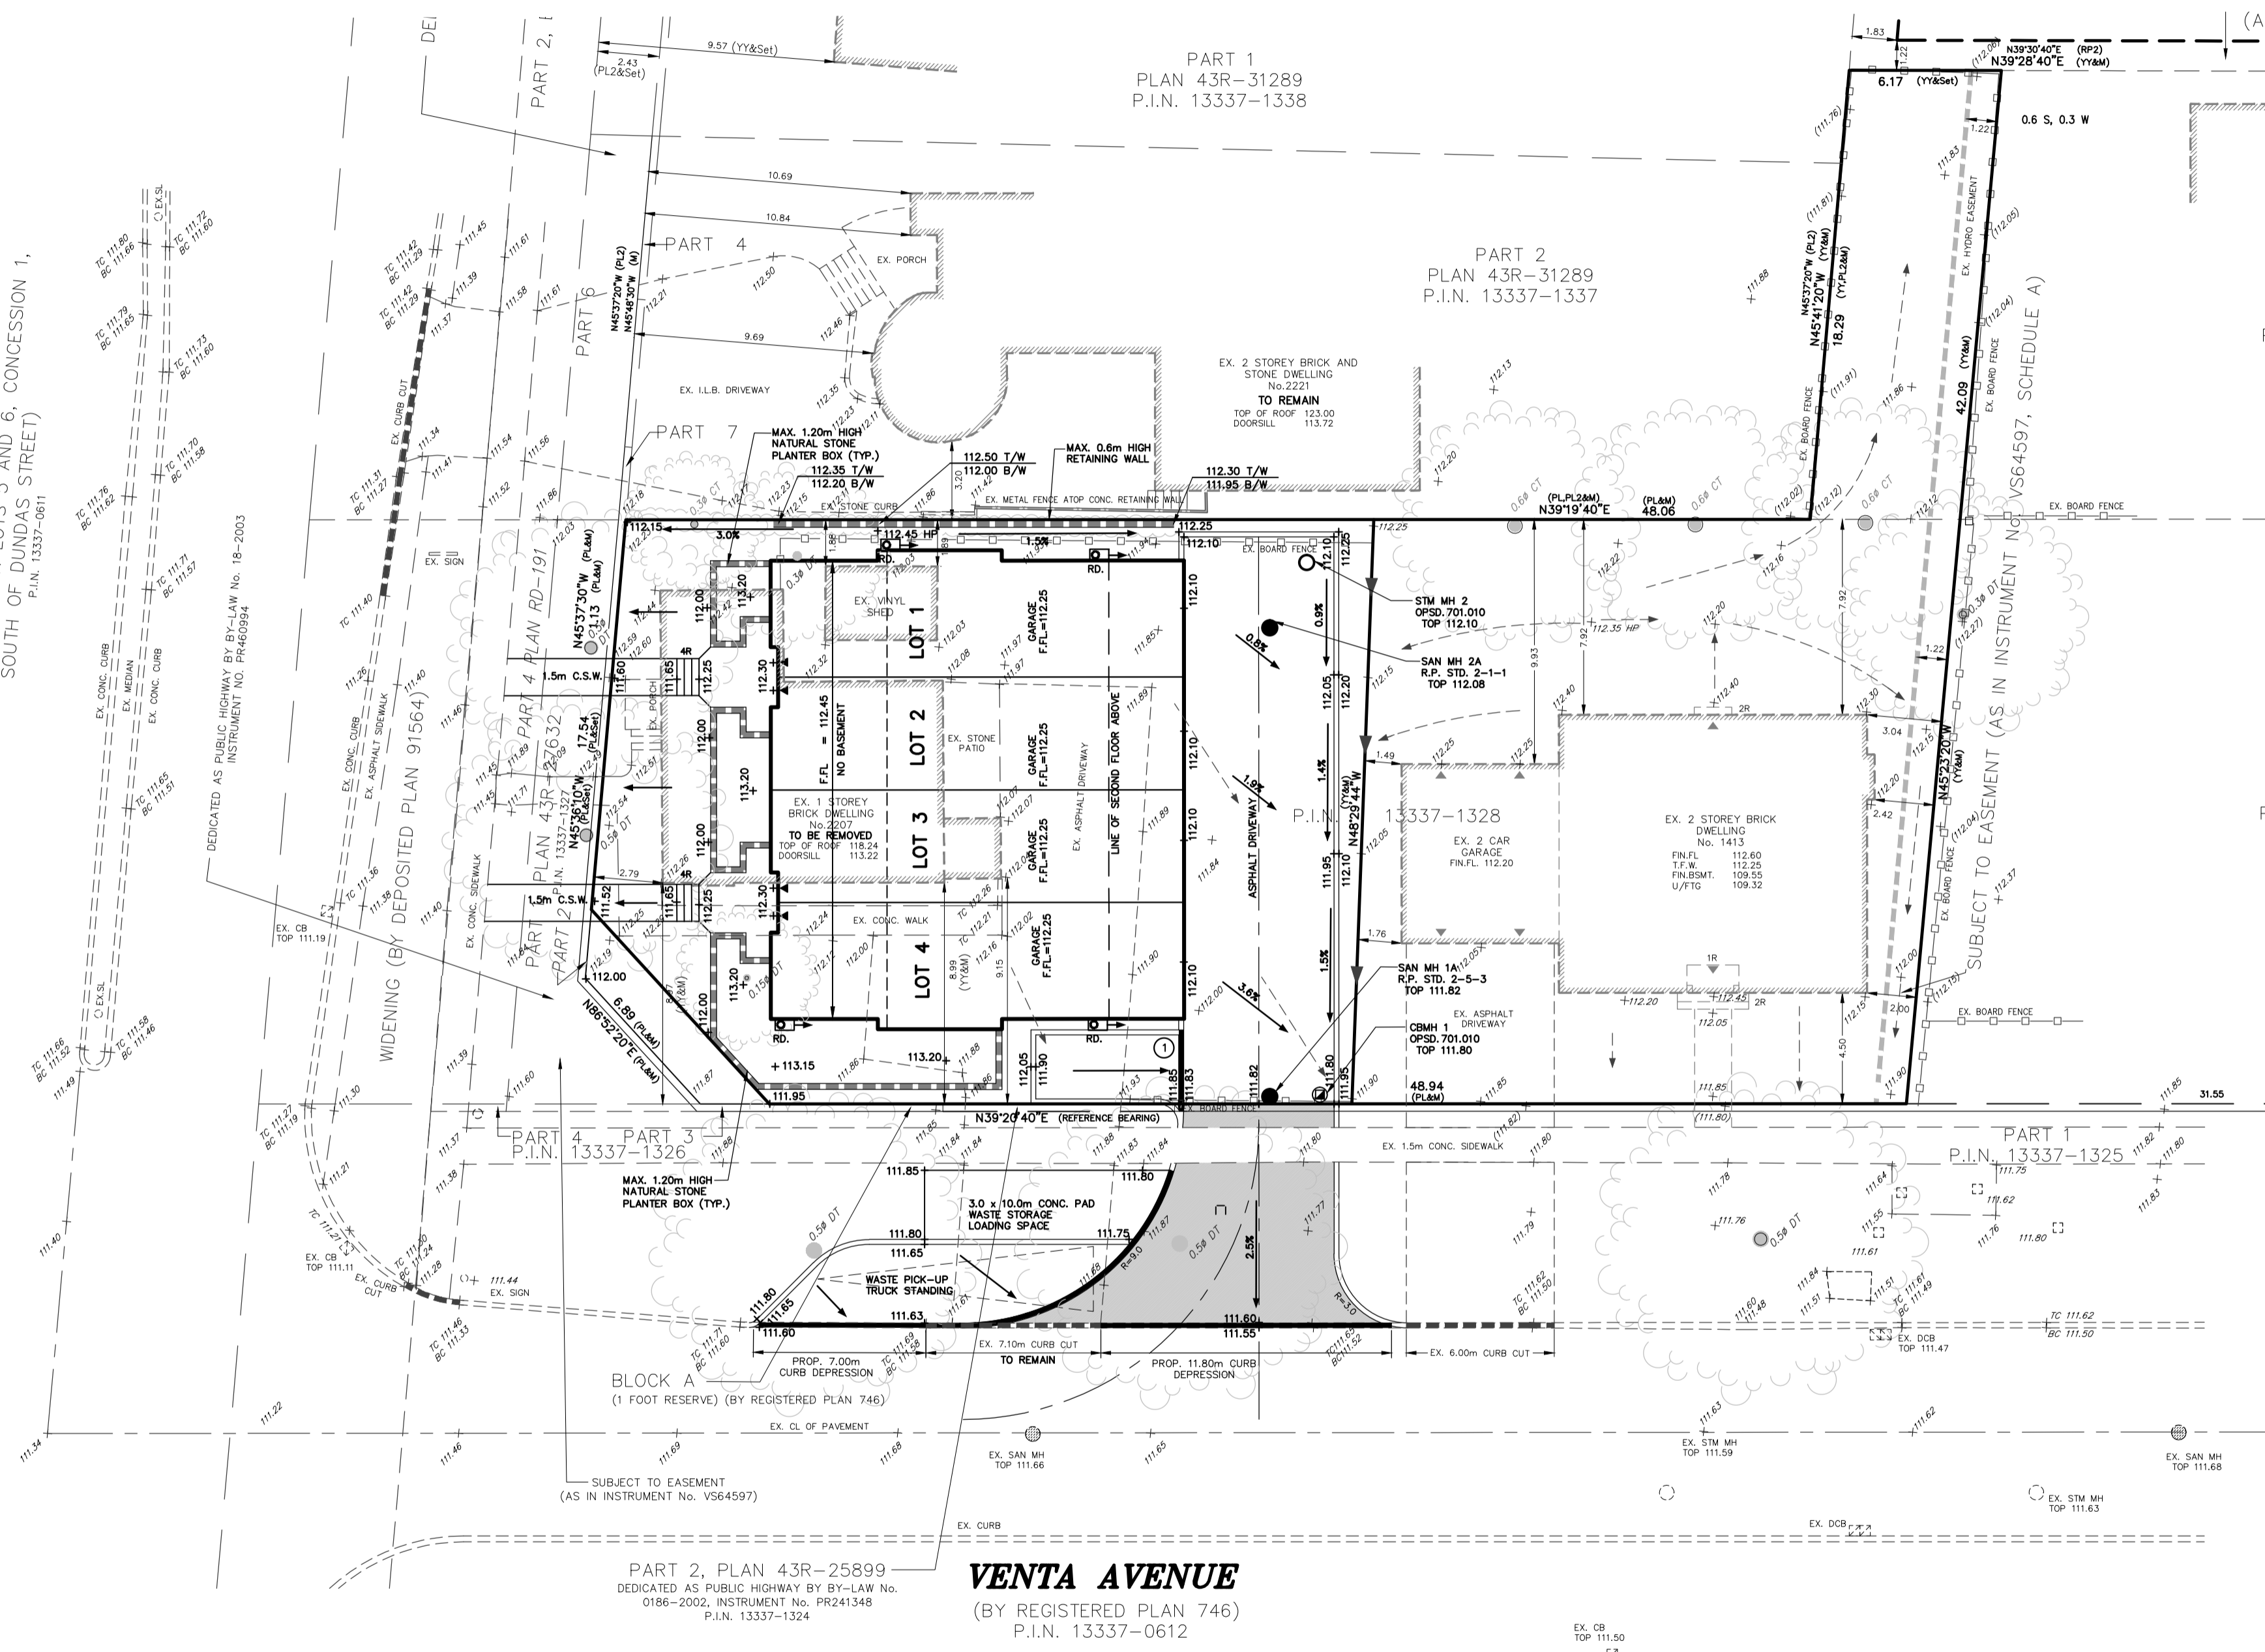

- LEGEND**
- 198.95 - EXISTING ELEVATION
 - (000.00) - EXISTING ELEVATION TO RAIN
 - 126.25 - PROPOSED ELEVATION
 - 2.0% - DIRECTION OF SURFACE FLOW
 - 000.00 - EXISTING CONTOURS
 - - EXISTING OVERLAND FLOW ROUTE
 - - PROPOSED OVERLAND FLOW ROUTE
 - - LIMIT OF PROPERTY

**FOUNTAIN HILL CONSTRUCTION
AND CONSULTING LTD.**

SKIRA & ASSOCIATES LTD.
CONSULTING ENGINEERS
3484 Semenyk Court, Suite 100, Mississauga, Ontario L5C 4P8
Tel: (905) 276-5100 Fax: (905) 270-1936 Email: info@skiraconsult.ca

CONCEPT SITE GRADING

PROJECT No. 219-M36	FIGURE No. 6
DATE - APRIL 2019	
SCALE - 1 : 200 DRAWN BY - M.C.	