


LORNE PARK BRANCH LIBRARY RENOVATIONS

AERIAL SITE PHOTO

SCALE : N.T.S.

DATE : DECEMBER 1, 2009

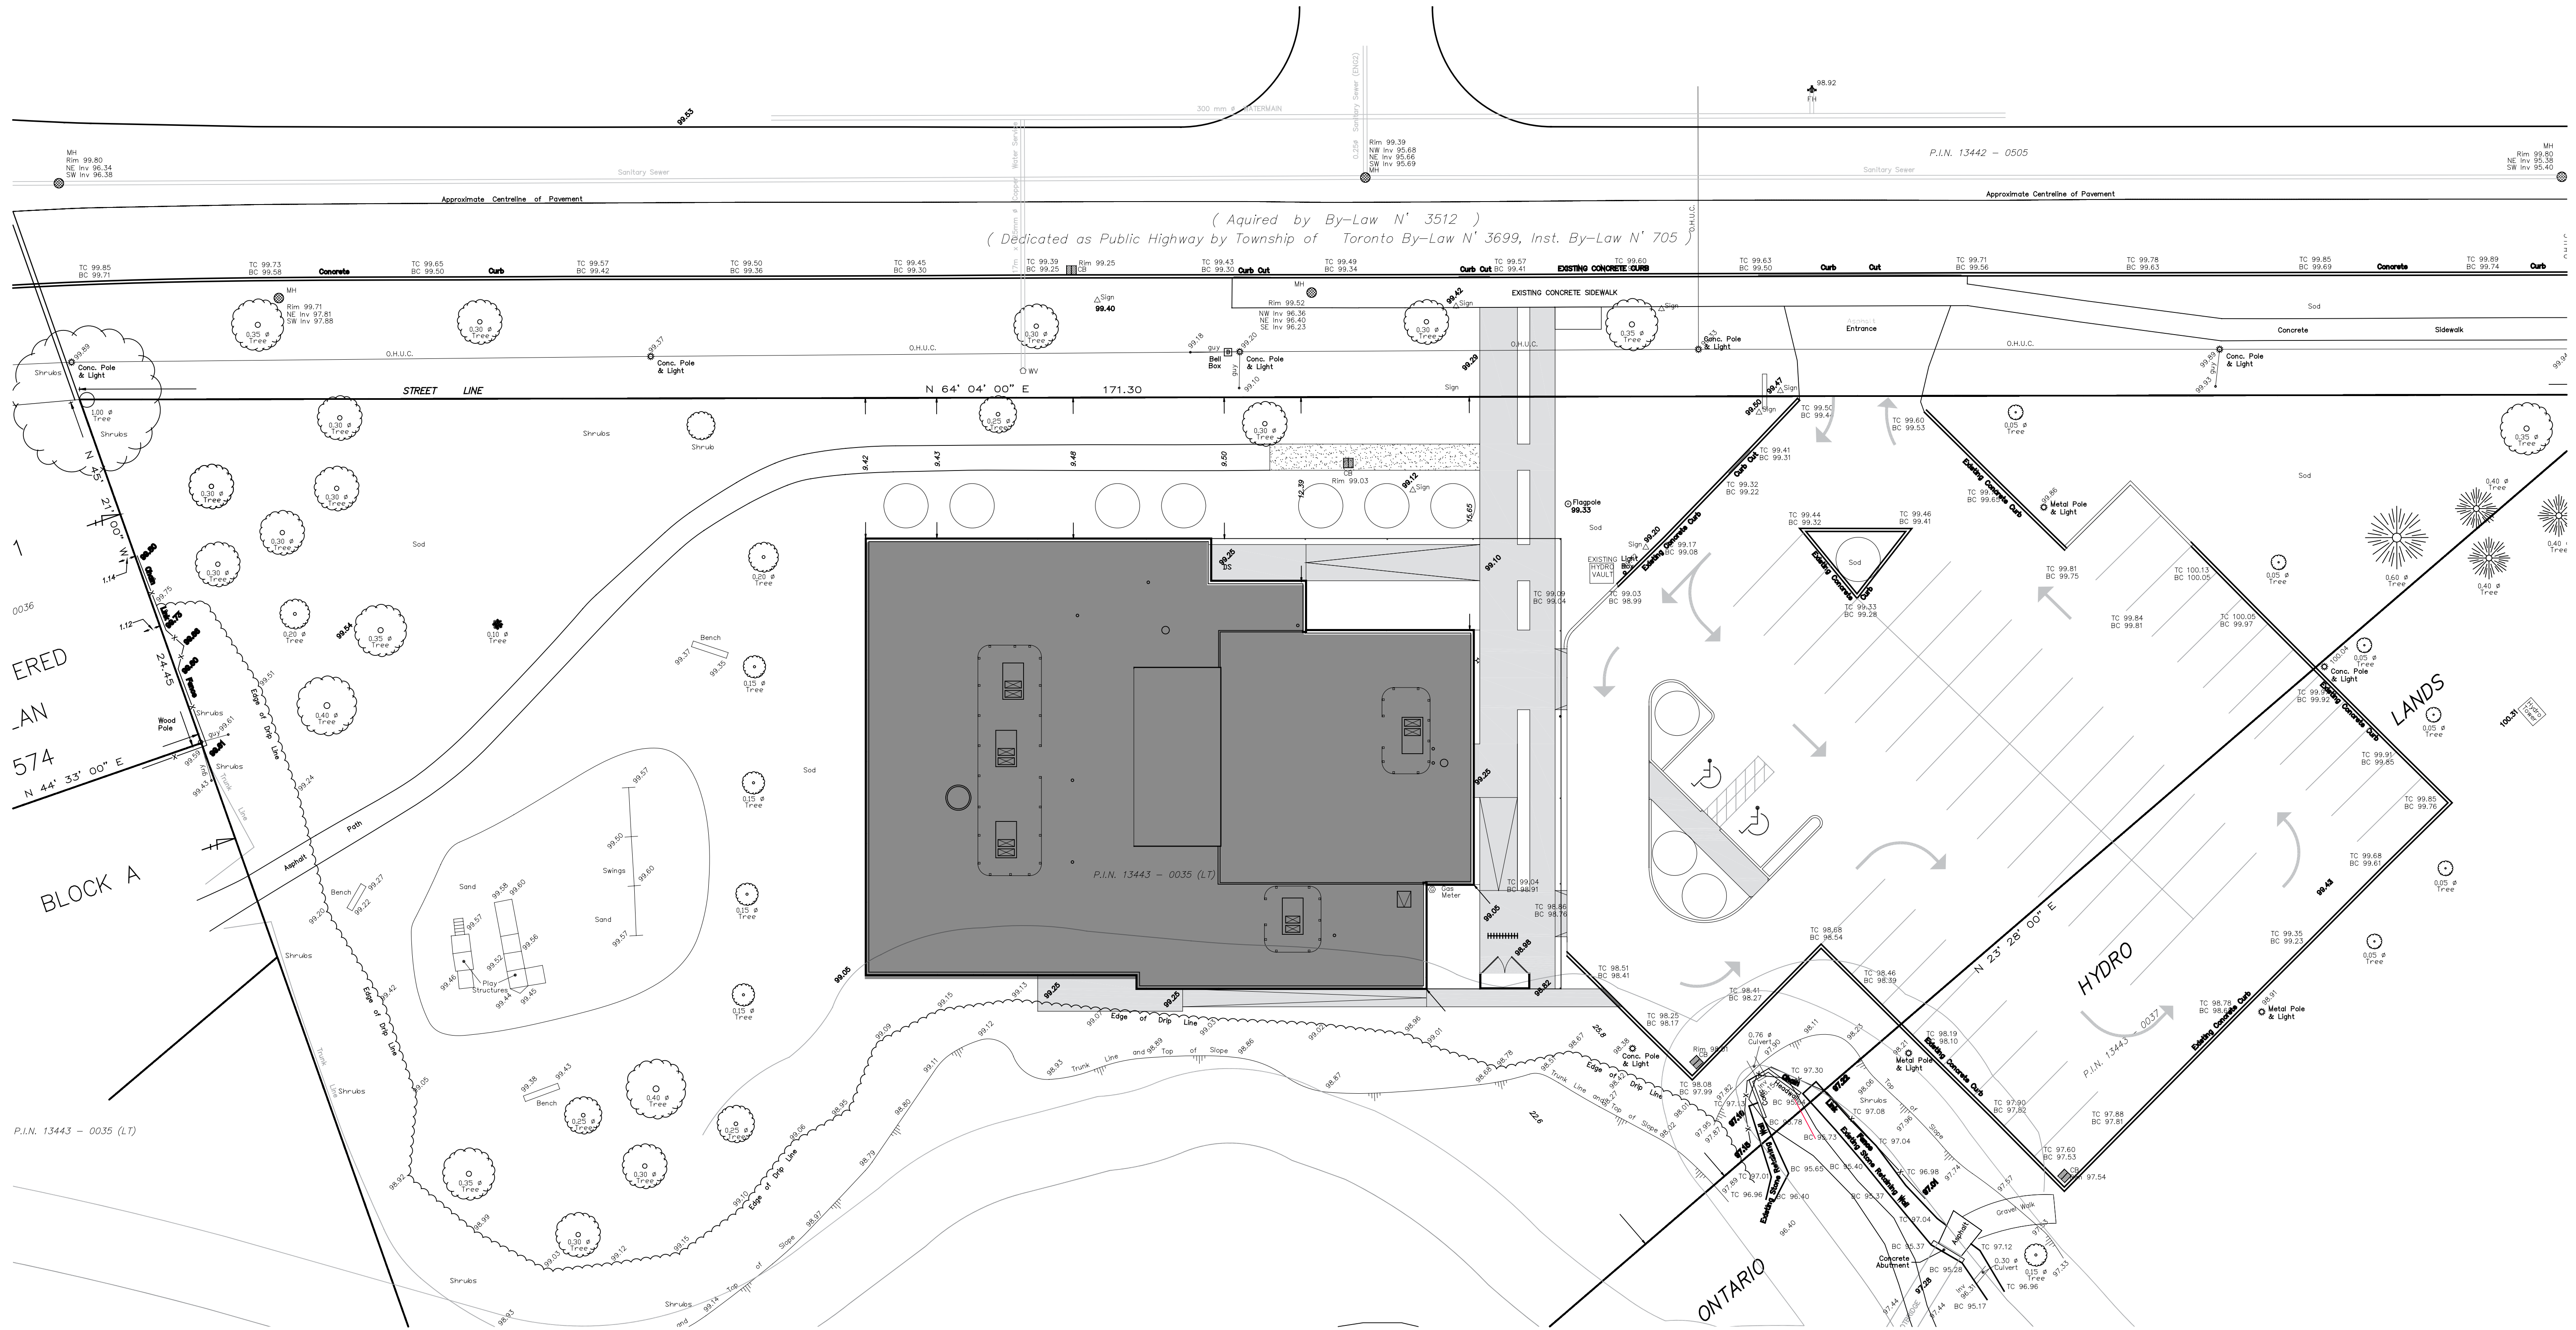


LORNE PARK BRANCH LIBRARY RENOVATIONS

SITE PLAN

SCALE : NTS

DATE : DECEMBER 1, 2009

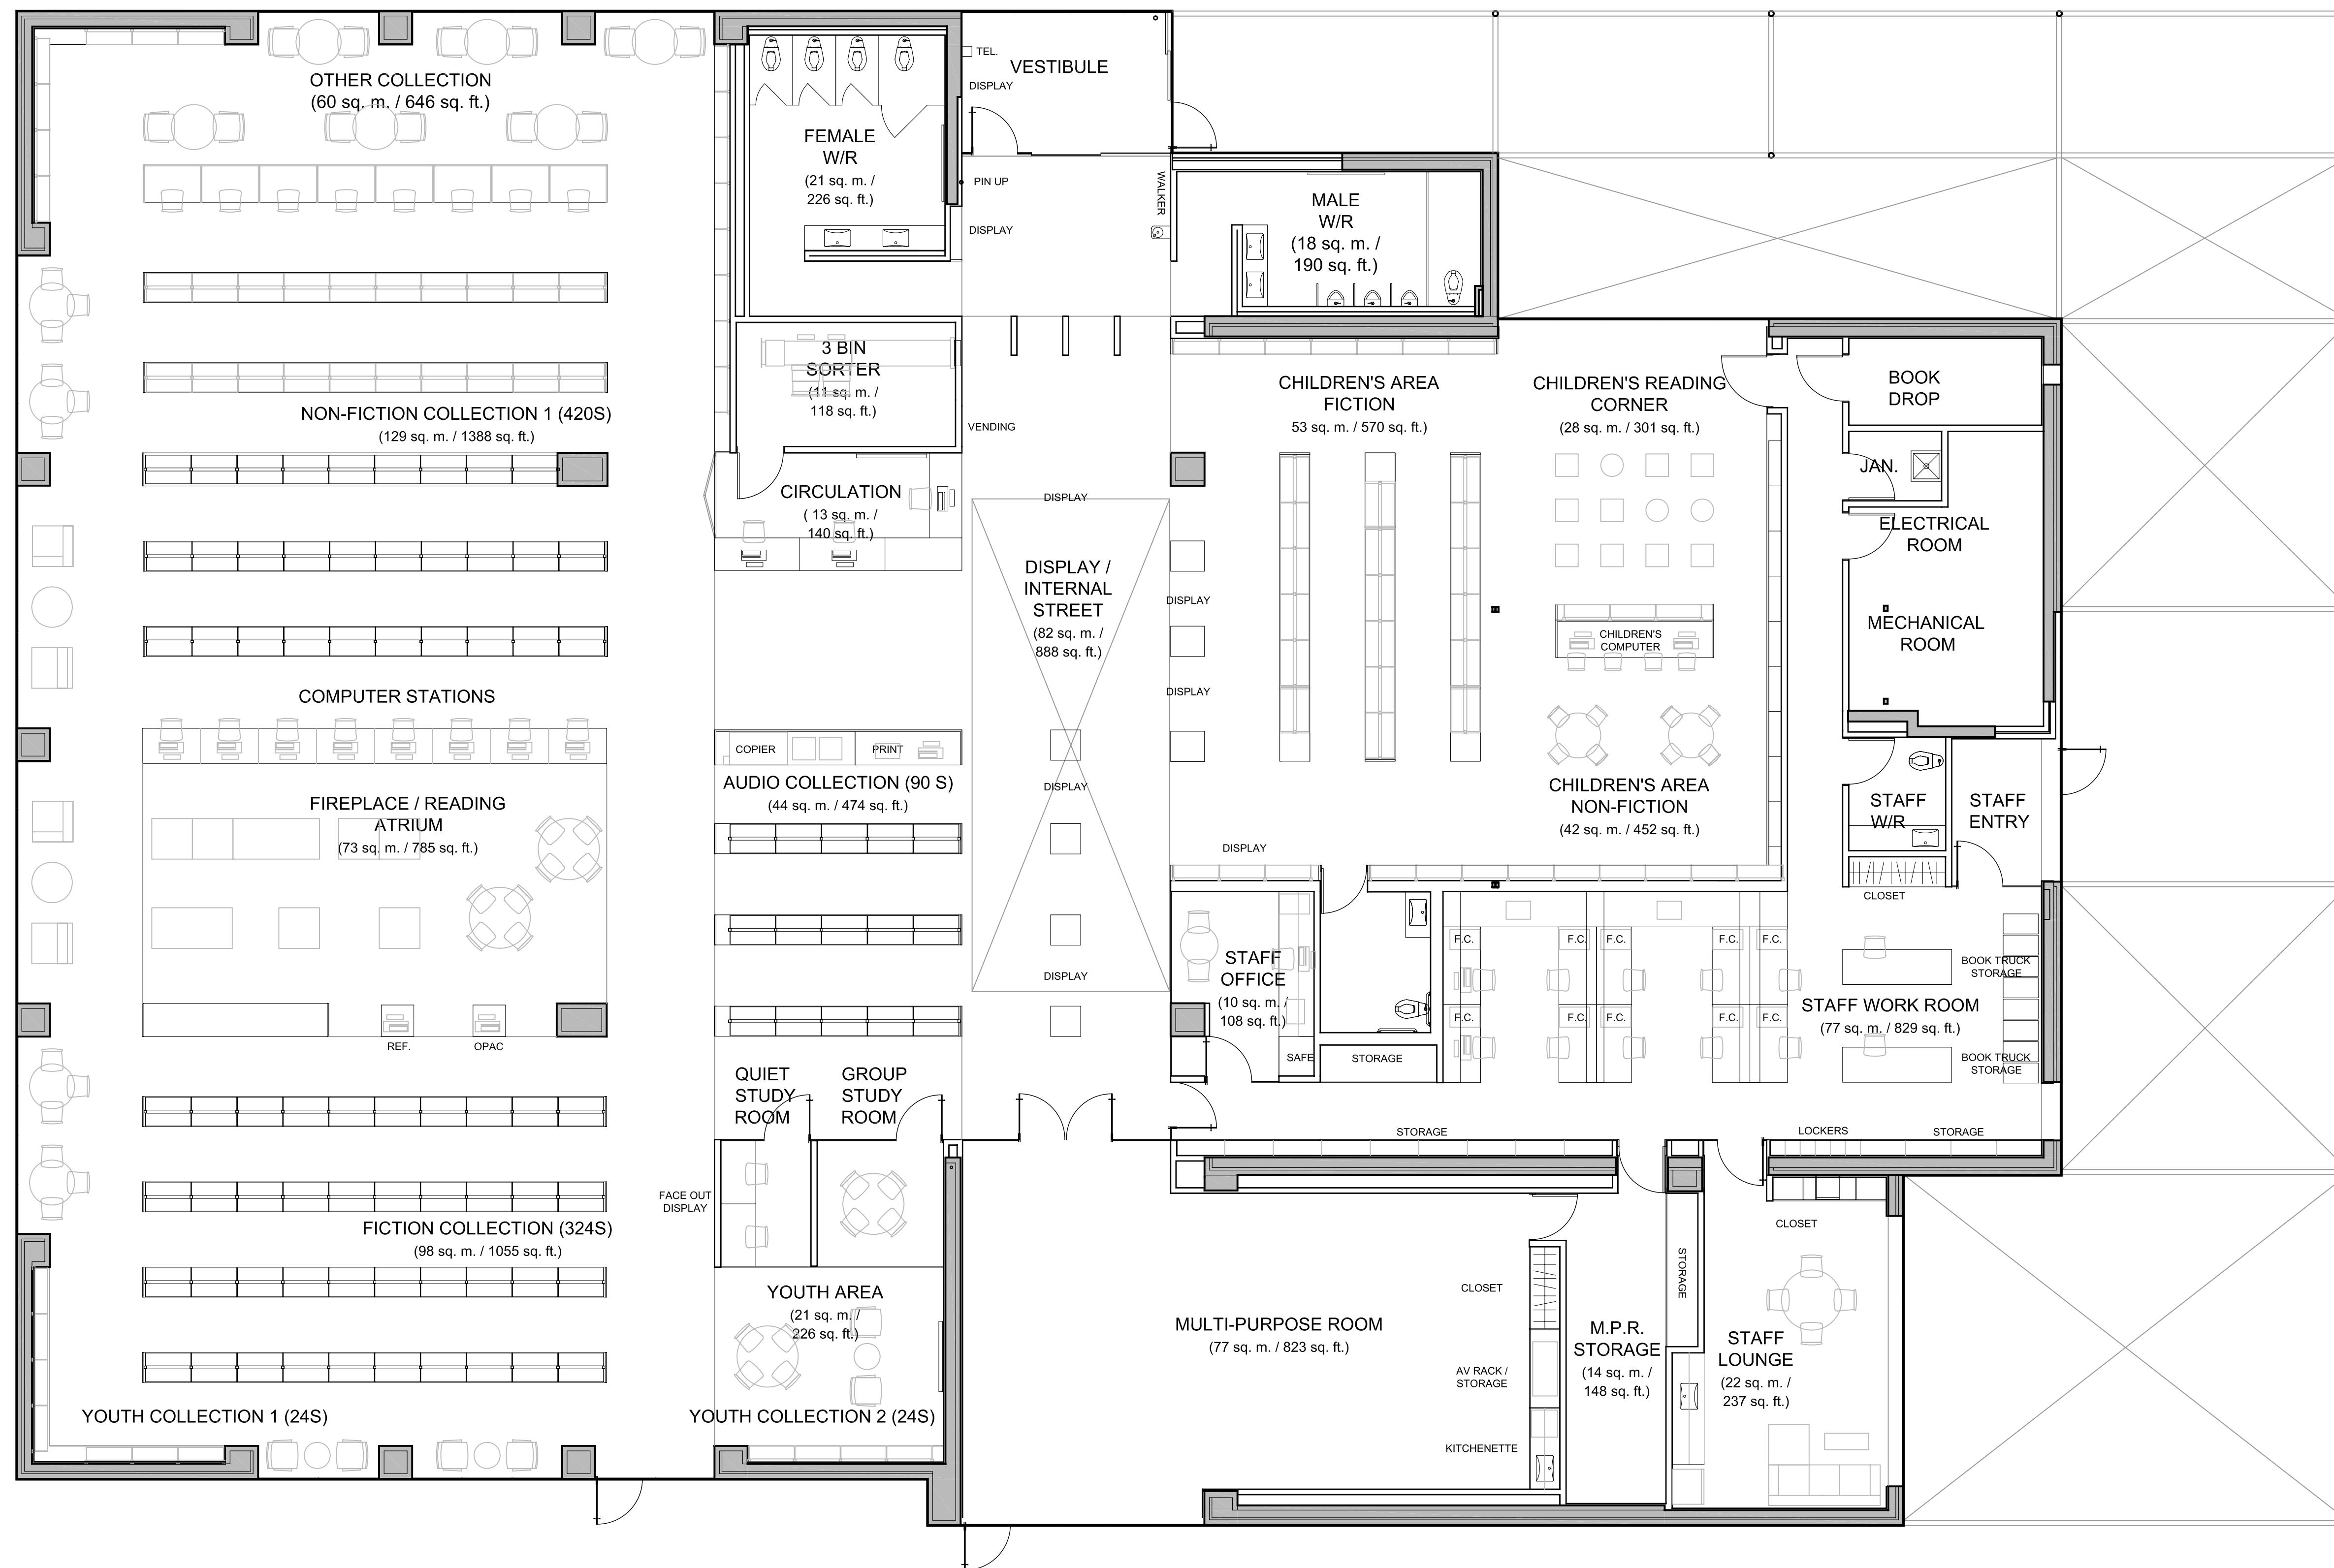

LORNE PARK BRANCH LIBRARY RENOVATIONS

GROUND PLAN

SCALE : NTS

DATE : DECEMBER 1, 2009



LORNE PARK PUBLIC LIBRARY



VIEW OF READING ATRIUM LOOKING WEST



VIEW OF READING ATRIUM LOOKING EAST

LORNE PARK BRANCH LIBRARY RENOVATIONS