



Fig.: G:\Projects\2017\17201 - Lakeview Community - Mississauga\Transportation\Drawings\Planview\RD\W201907172019-SR17201 - Lakeview Village 2020-10-07\VID.dwg, Layout: Pumper, Date: Nov 26, 2020, 8:54pm, Edit By: MCDWALL

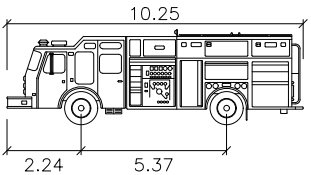

Mississauga Pumper meters

Width	: 2.44
Track	: 2.44
Lock to Lock Time	: 6.0
Steering Angle	: 41.8


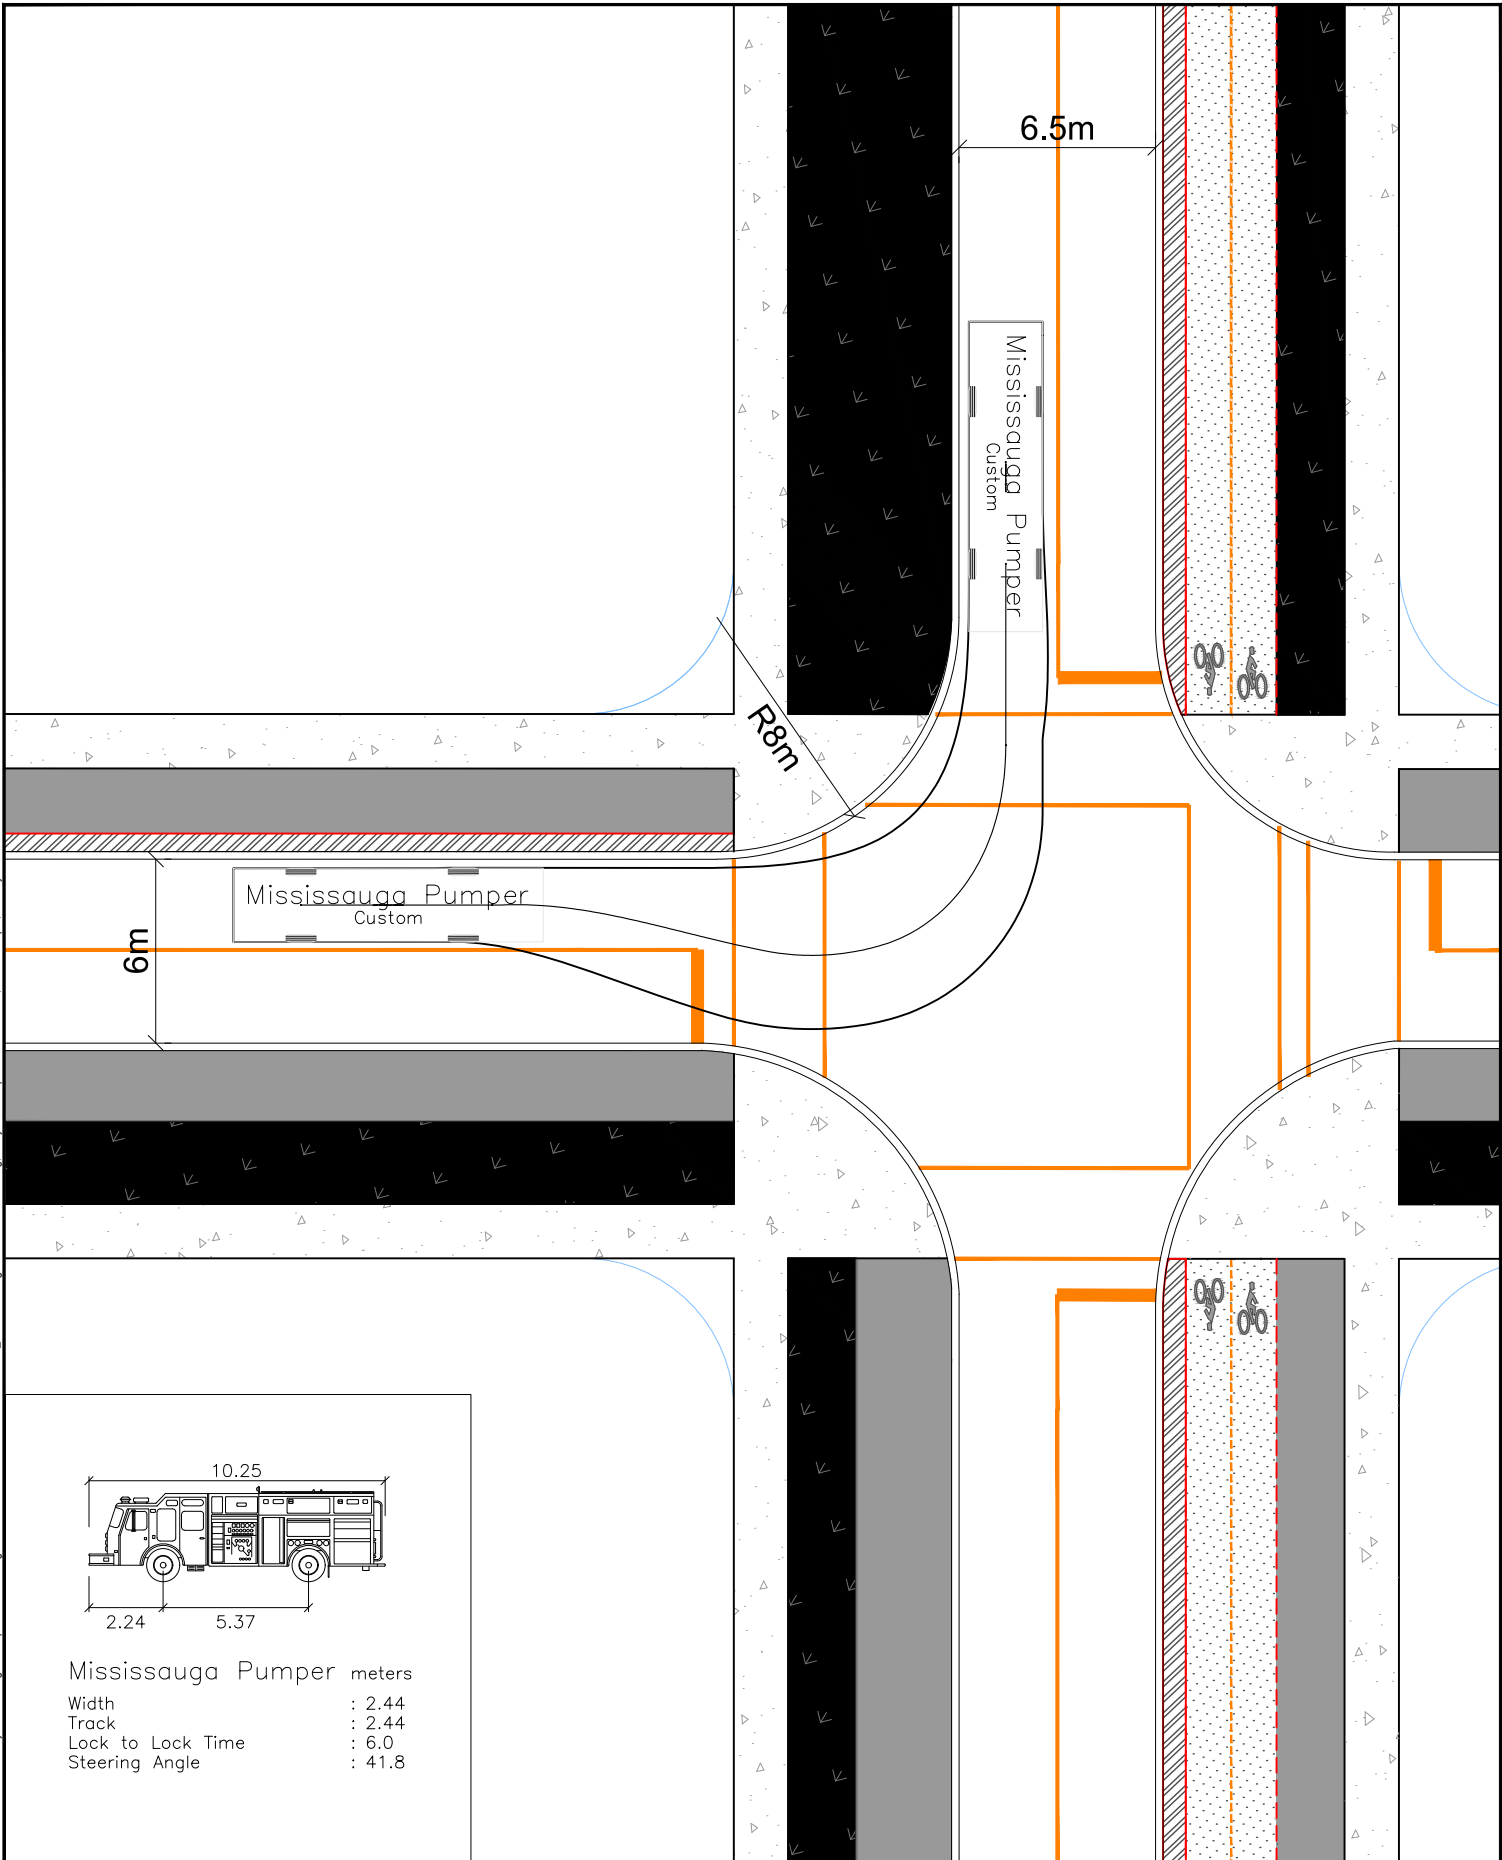


8800 Dufferin Street,
Suite 200
Vaughan, ON
L4K 0C5
p: 905.738.5700
f: 905.738.0065

LAKEVIEW VILLAGE
MISSISSAUGA PUMPER FIRE TRUCK
VEHICLE MOVEMENT DIAGRAM (STREET G & STREET J)

SCALE:
1 : 250
DRAWING No.
VMD-1

Fig. G:\Projects\2017\17201 - Lakeview Community - Mississauga Transportation Drawings\Planview RD\W01\B07\17201-SR1\7201 - Lakeview Village 2020-10-07\MD.dwg, Layout: Pumper (2), Date: Nov 26, 2020 - 8:54pm, Edit By: MDDWDALL

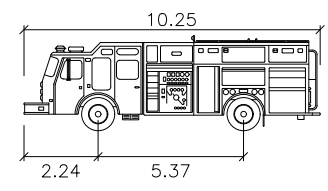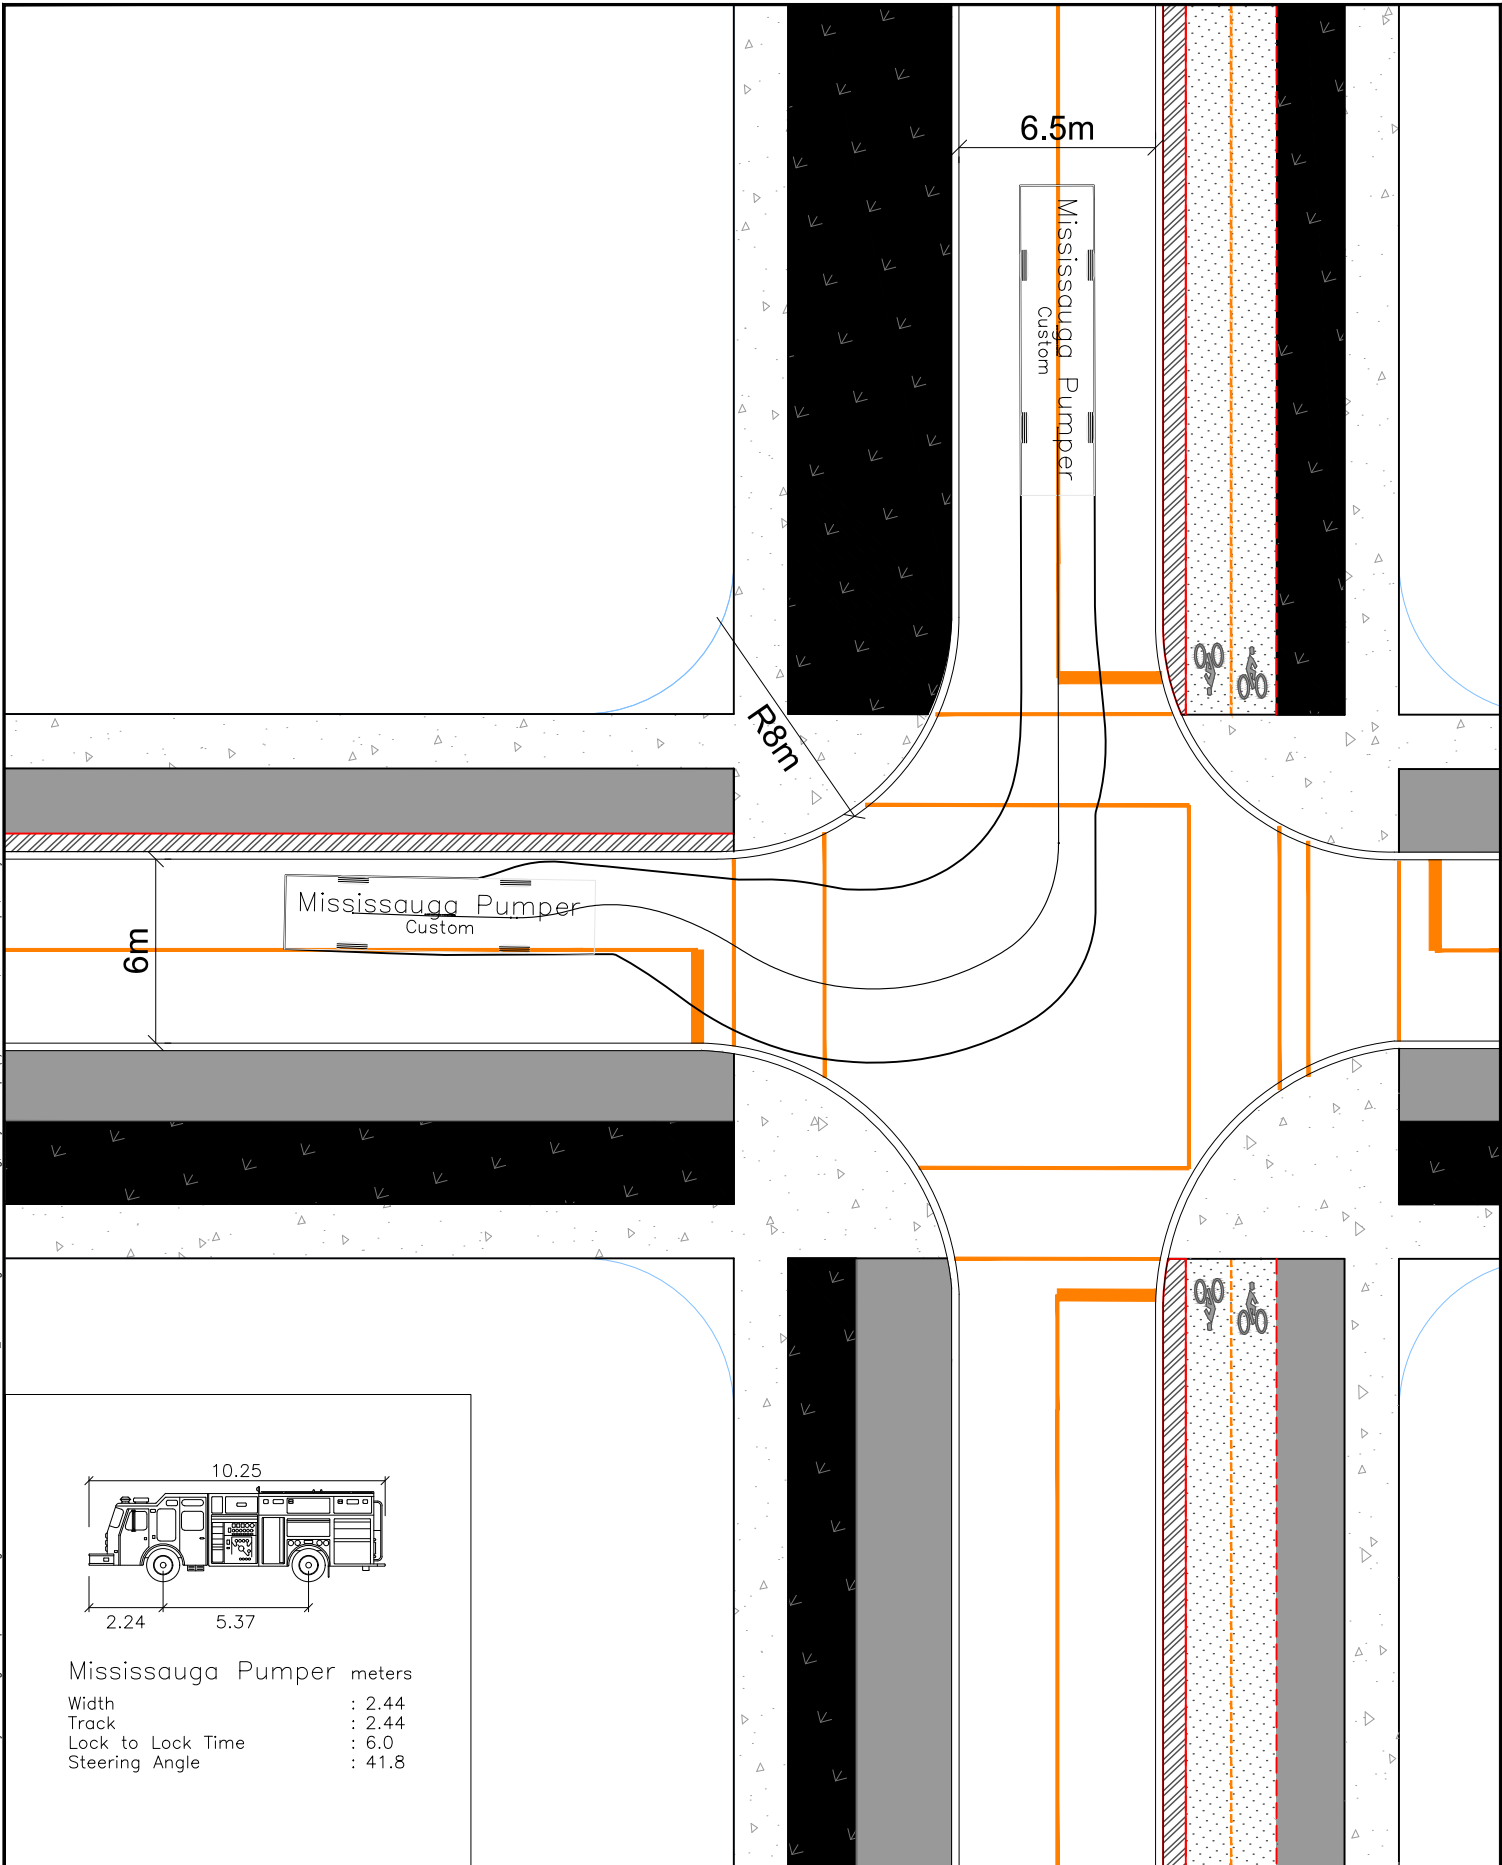

Mississauga Pumper meters
 Width : 2.44
 Track : 2.44
 Lock to Lock Time : 6.0
 Steering Angle : 41.8



LAKEVIEW VILLAGE
MISSISSAUGA PUMPER FIRE TRUCK
CENTRELINE VEHICLE MOVEMENT DIAGRAM (STREET G & STREET J)

SCALE: 1 : 250
 DRAWING No. VMD-1a



8800 Dufferin Street,
 Suite 200
 Vaughan, ON
 L4K 0C5
 p: 905.738.5700
 f: 905.738.0065

Fig. G:\Projects\2017\17201 - Lakeview Community - Mississauga\Transportation\Drawings\Planview ROW\0201907172019-SR17201 - Lakeview Village 2020-10-07 VMD.dwg, Layout: Aerial, Date: Nov 26, 2020 - 8:54pm, Edit By: MCDONALD

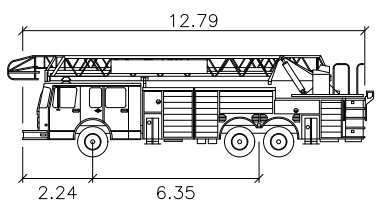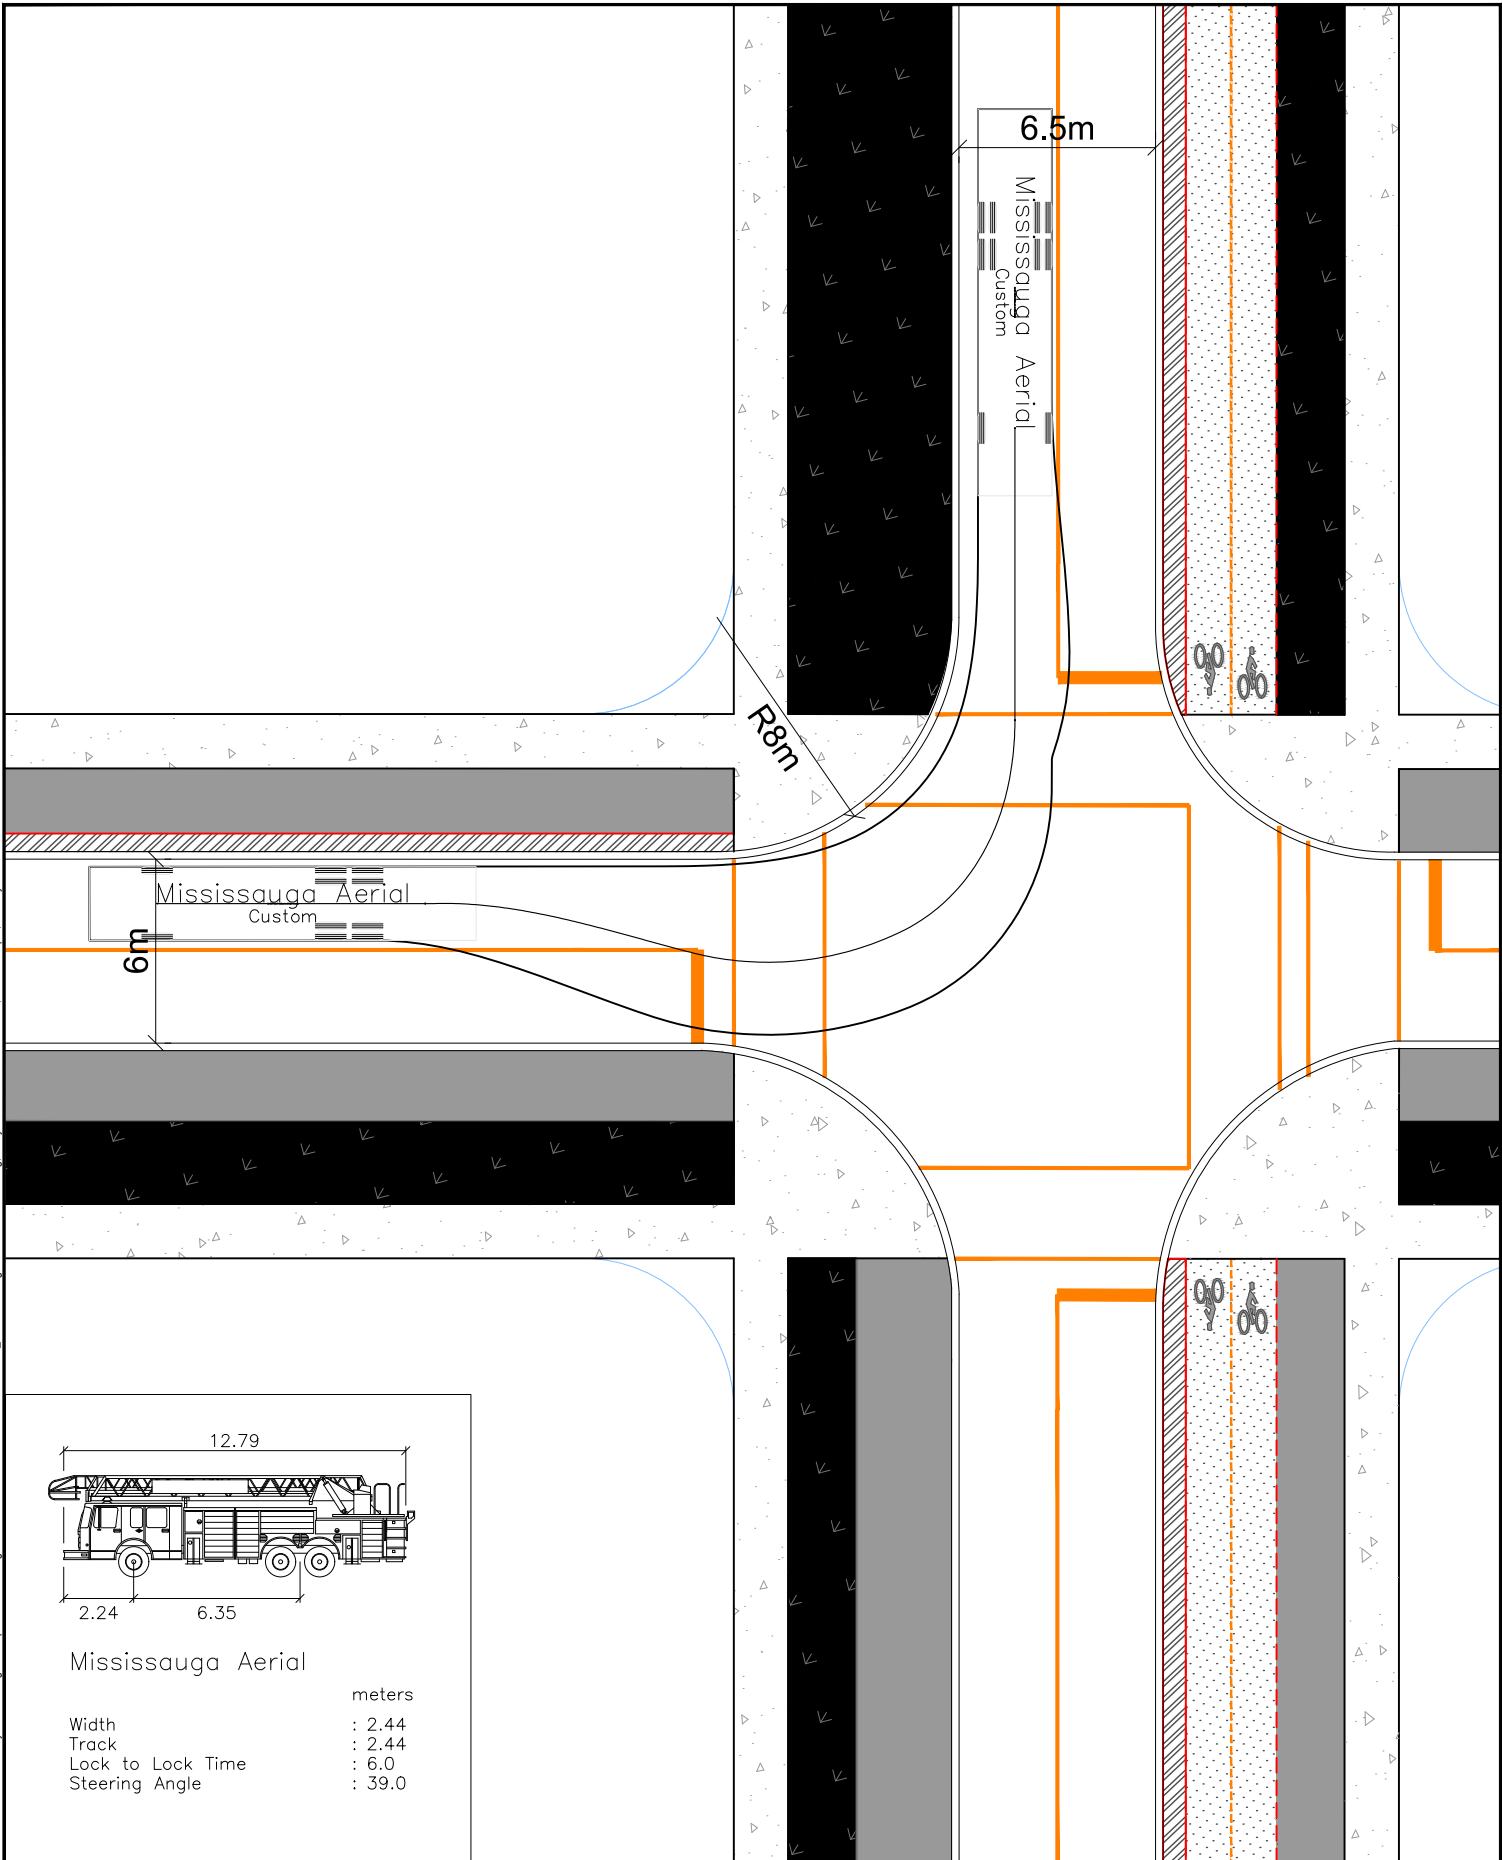

Mississauga Aerial

		meters
Width	: 2.44	
Track	: 2.44	
Lock to Lock Time	: 6.0	
Steering Angle	: 39.0	

**LAKEVIEW VILLAGE
MISSISSAUGA AERIAL FIRE TRUCK
VEHICLE MOVEMENT DIAGRAM (STREET G & STREET J)**



SCALE:
1 : 250

DRAWING No.
VMD-2

TMIG
A TYL INTERNATIONAL COMPANY

8800 Dufferin Street,
Suite 200
Vaughan, ON
L4K 0C5
p: 905.738.5700
f: 905.738.0065

Fig. G:\Projects\2017\17201 - Lakeview Community - Mississauga Transportation Drawings\Planview ROW\201907172019-SR17201 - Lakeview Village 2020-10-07 VMD.dwg, Layout: Aerial (2), Date: Nov 26, 2020 - 8:54pm, Edt By: MDDWDALL

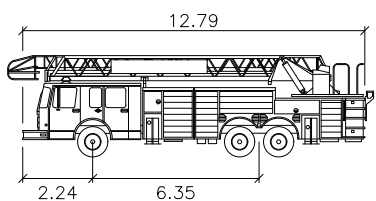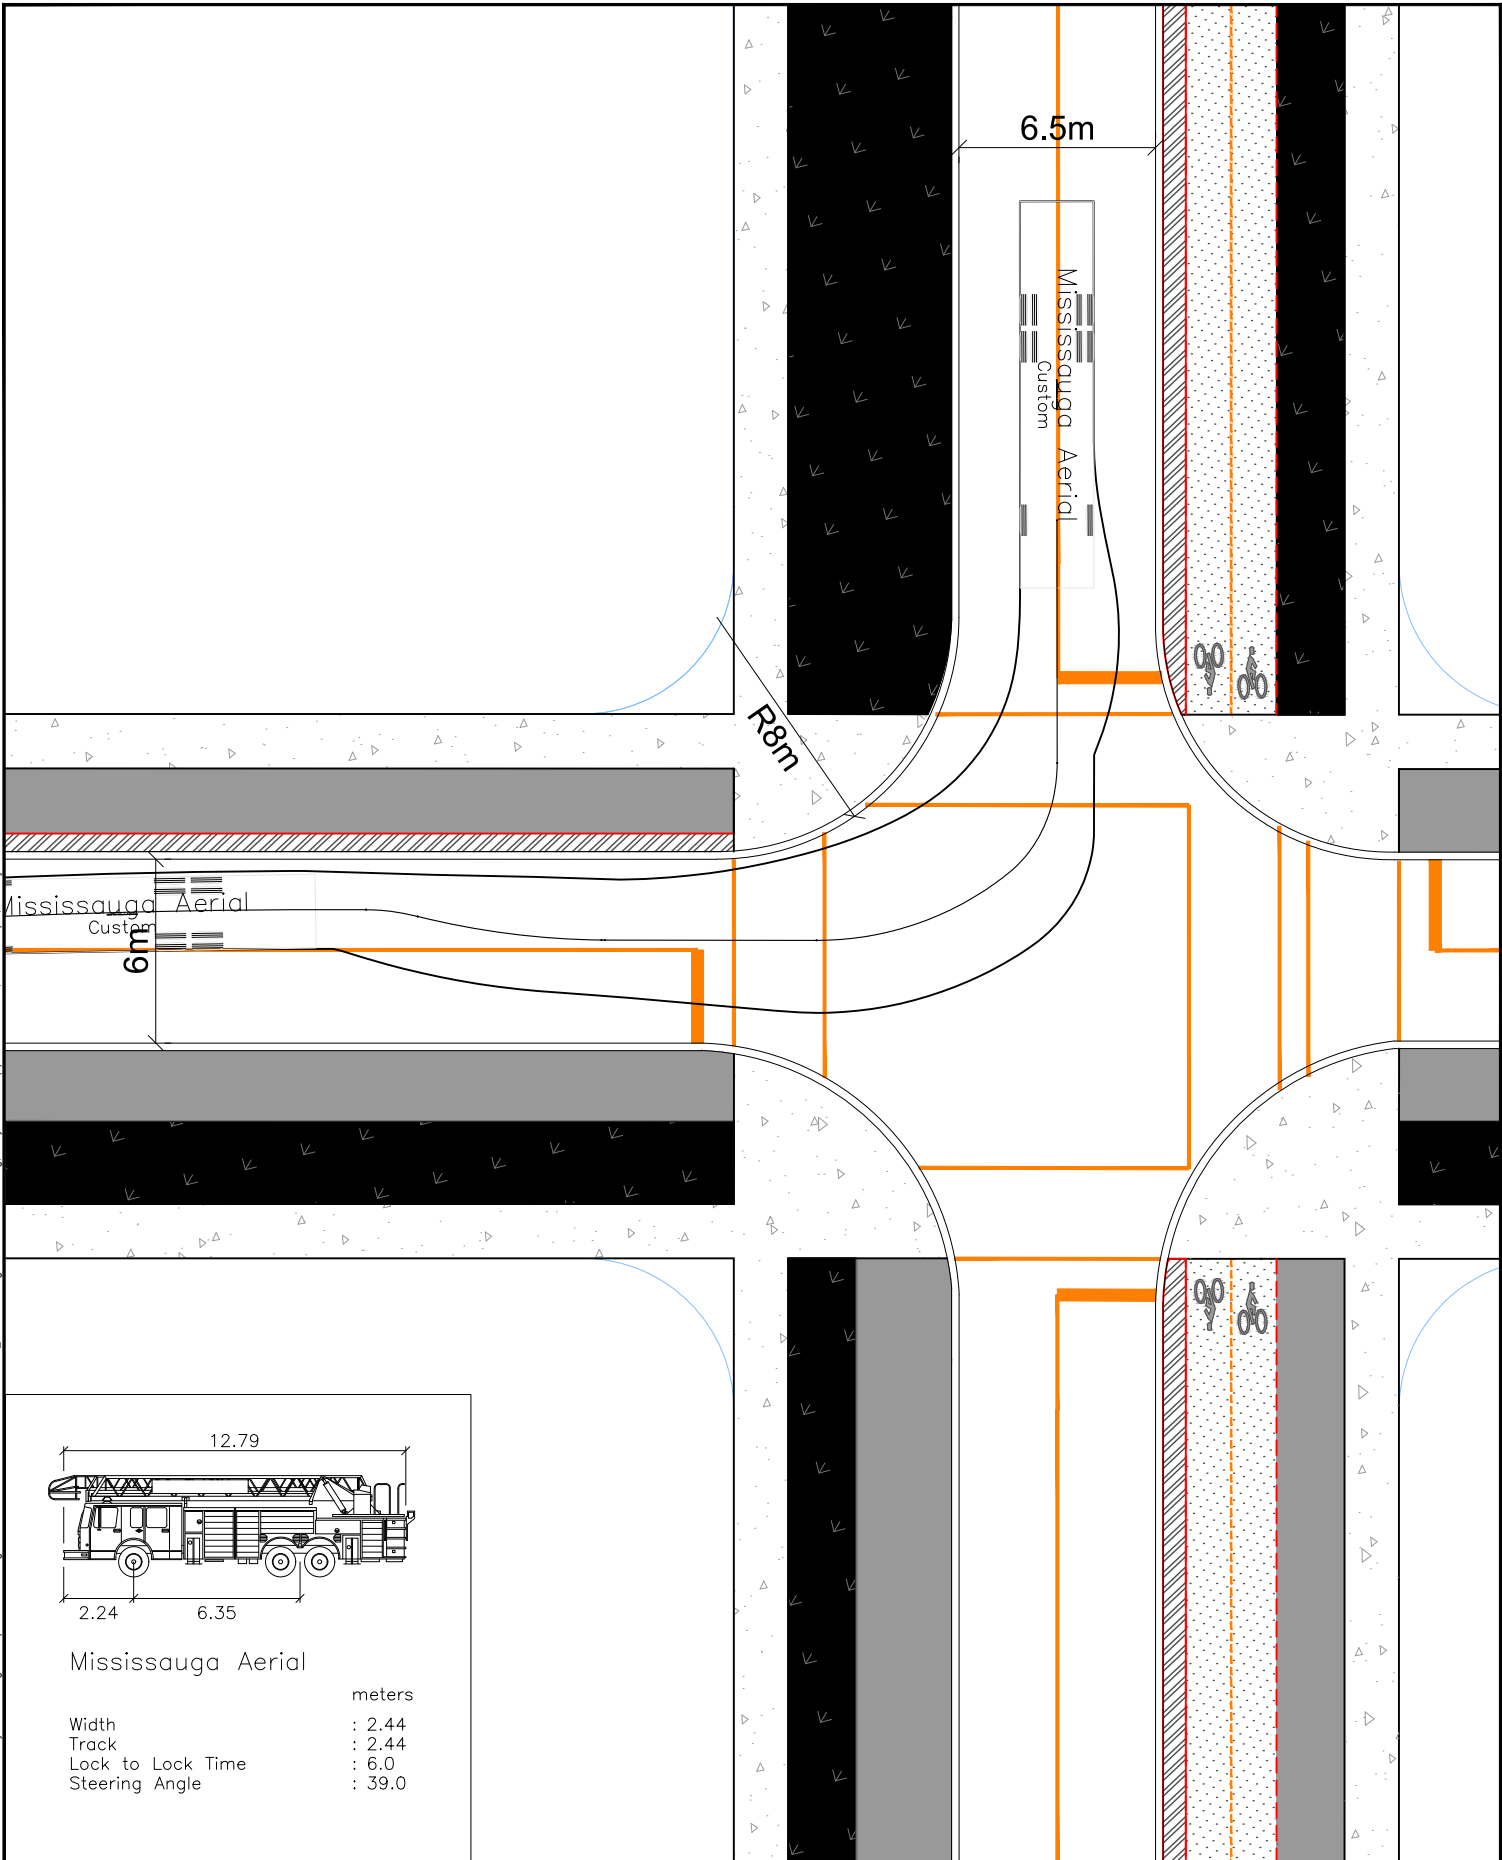

Mississauga Aerial

	metres
Width	: 2.44
Track	: 2.44
Lock to Lock Time	: 6.0
Steering Angle	: 39.0



8800 Dufferin Street,
Suite 200
Vaughan, ON
L4K 0C5
p: 905.738.5700
f: 905.738.0065

LAKEVIEW VILLAGE
MISSISSAUGA AERIAL FIRE TRUCK
CENTRELINE VEHICLE MOVEMENT DIAGRAM (STREET G & STREET J)

SCALE:	1 : 250
DRAWING No.	VMD-2a