



1444  
1458

1444-1458 CAWTHRA ROAD  
MISSISSAUGA, ON

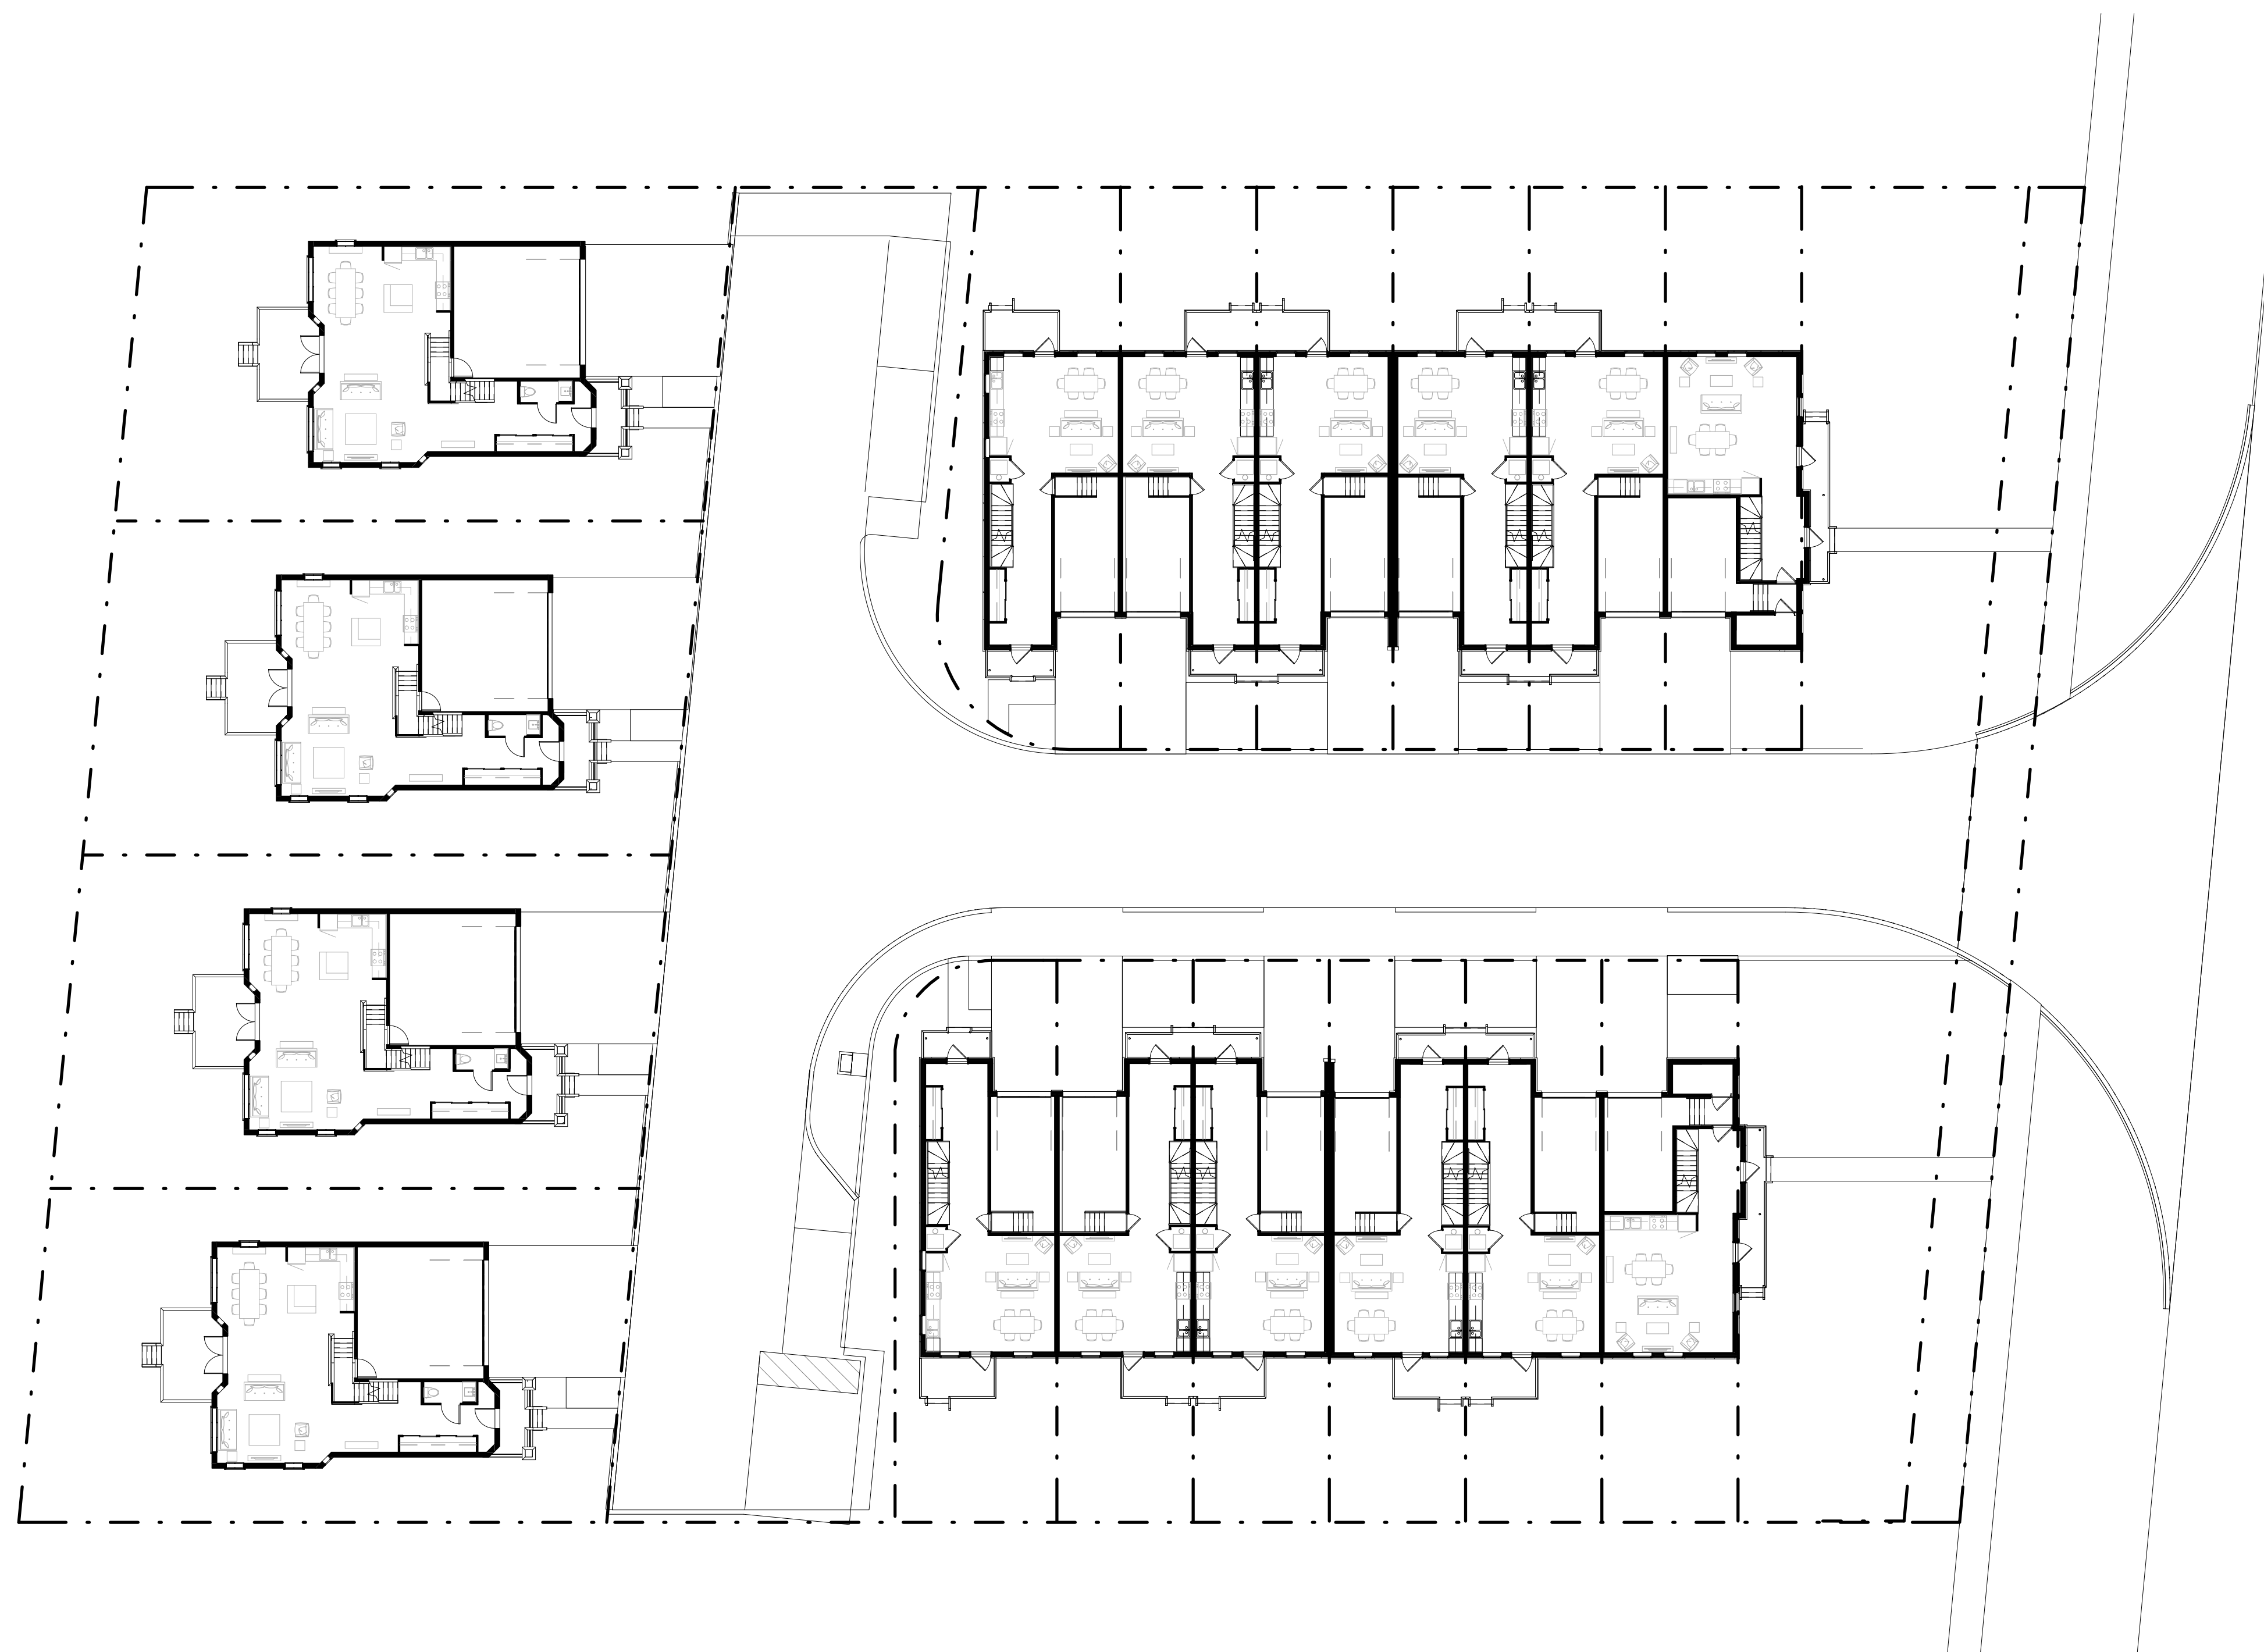

© Copyright KFA Architects and Planners Inc. all rights reserved.  
No part of this document whether printed form or supplied as  
digital data may be reproduced, stored in a retrieval system or  
transmitted in any form or by any means, mechanical  
photocopying, recording or otherwise without the prior written  
permission of KFA Architects and Planners Inc. All dimensions to  
be checked on site by the contractor. Drawings are not to be  
scaled, and any discrepancies are to be reported to the Architect  
before proceeding with the work.

1	Issue to Consultants	2018.09.12
2	Issue for OP/RZ	2018.09.28
3	Issue for OP/RZ	2019.12.19

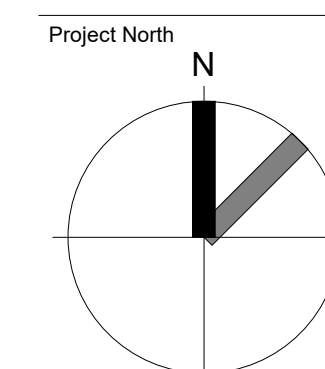

Project No:	16071
Scale:	1 : 200
Date:	2017/04/05
Drawn by:	Author

Drawing Title

Level 1

Drawing  
Number

A101