

Integration Data

OBSERVED REFERENCE POINTS (ORPs) UTM ZONE 17, NAD83 (CSRS) (2010.0) COORDINATES TO URBAN ACCURACY PER SEC. 14 (2) O. REG. 216/10

POINT ID	NORTHING	EASTING
A	4825956.16	614831.51
B	4826048.50	614730.28

COORDINATES CANNOT, IN THEMSELVES, BE USED TO RE-ESTABLISH CORNERS OF BOUNDARIES SHOWN ON THIS PLAN.

POINT ID	NORTHING	EASTING
1	4825936.96	614720.94
2	4825978.64	614676.44
3	4826007.62	614775.46

I REQUIRE THIS PLAN TO BE DEPOSITED UNDER THE LAND TITLES ACT.

Plan 43R-
RECEIVED AND DEPOSITED :

DATE : _____, 2020

DATE : _____, 2020

LAWRENCE O. ERTL
ONTARIO LAND SURVEYOR


REPRESENTATIVE OF THE
LAND REGISTRAR FOR THE LAND TITLES
DIVISION OF PEEL REGION (No.43)

Metric DISTANCES AND COORDINATES SHOWN ON THIS PLAN ARE IN METRES AND CAN BE CONVERTED TO FEET BY DIVIDING BY 0.3048

Schedule

PART	BLOCK	REGISTERED PLAN	ALL OF P.I.N.	AREA (m ²)
1				187.4
2				158.5
3				158.5
4	BLOCK 5		13471-XXXX	158.5
5				158.5
6				158.6
7				184.2
8		43M-XXXX		158.6
9	BLOCK 6		13471-XXXX	158.6
10				158.6
11				158.6
12				158.6
13				216.0
14	BLOCK 7		13471-XXXX	225.0
15				1167.0

PLAN OF SURVEY OF
BLOCKS 5, 6 AND 7
REGISTERED PLAN 43M-XXXX
CITY OF MISSISSAUGA
REGIONAL MUNICIPALITY OF PEEL
SCALE 1:300

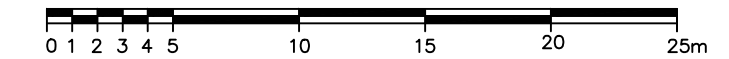

ertl surveyors 2020
Ontario Land Surveyors

Distance Note

DISTANCES SHOWN ON THIS PLAN ARE GROUND DISTANCES AND CAN BE CONVERTED TO GRID BY MULTIPLYING BY THE COMBINED SCALE FACTOR OF 0.9998939

Bearing Note

BEARINGS ARE UTM GRID, DERIVED FROM OBSERVED REFERENCE POINTS (ORPs) A AND B, SHOWN HEREON, BY REAL TIME NETWORK, AND ARE REFERRED TO THE CENTRAL MERIDIAN OF UTM ZONE 17, (81° WEST LONGITUDE) NAD 83 (CSRS)

Legend

- DENOTES SURVEY MONUMENT PLANTED
- DENOTES SURVEY MONUMENT FOUND
- SIB DENOTES STANDARD IRON BAR
- SSIB DENOTES SHORT STANDARD IRON BAR
- IB DENOTES IRON BAR
- WIT DENOTES WITNESS
- CC DENOTES CUT CROSS
- RP DENOTES REGISTERED PLAN 43M-XXXX
- RP1 DENOTES REGISTERED PLAN B-19
- SVN DENOTES SPEIGHT & VAN NOSTRAND, O.L.S. (JAN. 29, 1987)
- 950 DENOTES CUNNINGHAM, McCONNELL, O.L.S.
- 1215 DENOTES ERTL SURVEYORS, O.L.S.

ALL FOUND MONUMENTS ARE IB (1215) (ERTL SURVEYORS) UNLESS INDICATED OTHERWISE


Surveyor's Certificate

I CERTIFY THAT :

- THIS SURVEY AND PLAN ARE CORRECT AND IN ACCORDANCE WITH THE SURVEYS ACT, THE SURVEYORS ACT, THE LAND TITLES ACT AND THE REGULATIONS MADE UNDER THEM.
- THE SURVEY WAS COMPLETED ON THE _____th. DAY OF APRIL, 2020

DATE _____, 2020

Lawrence O. Ertl
Ontario Land Surveyor

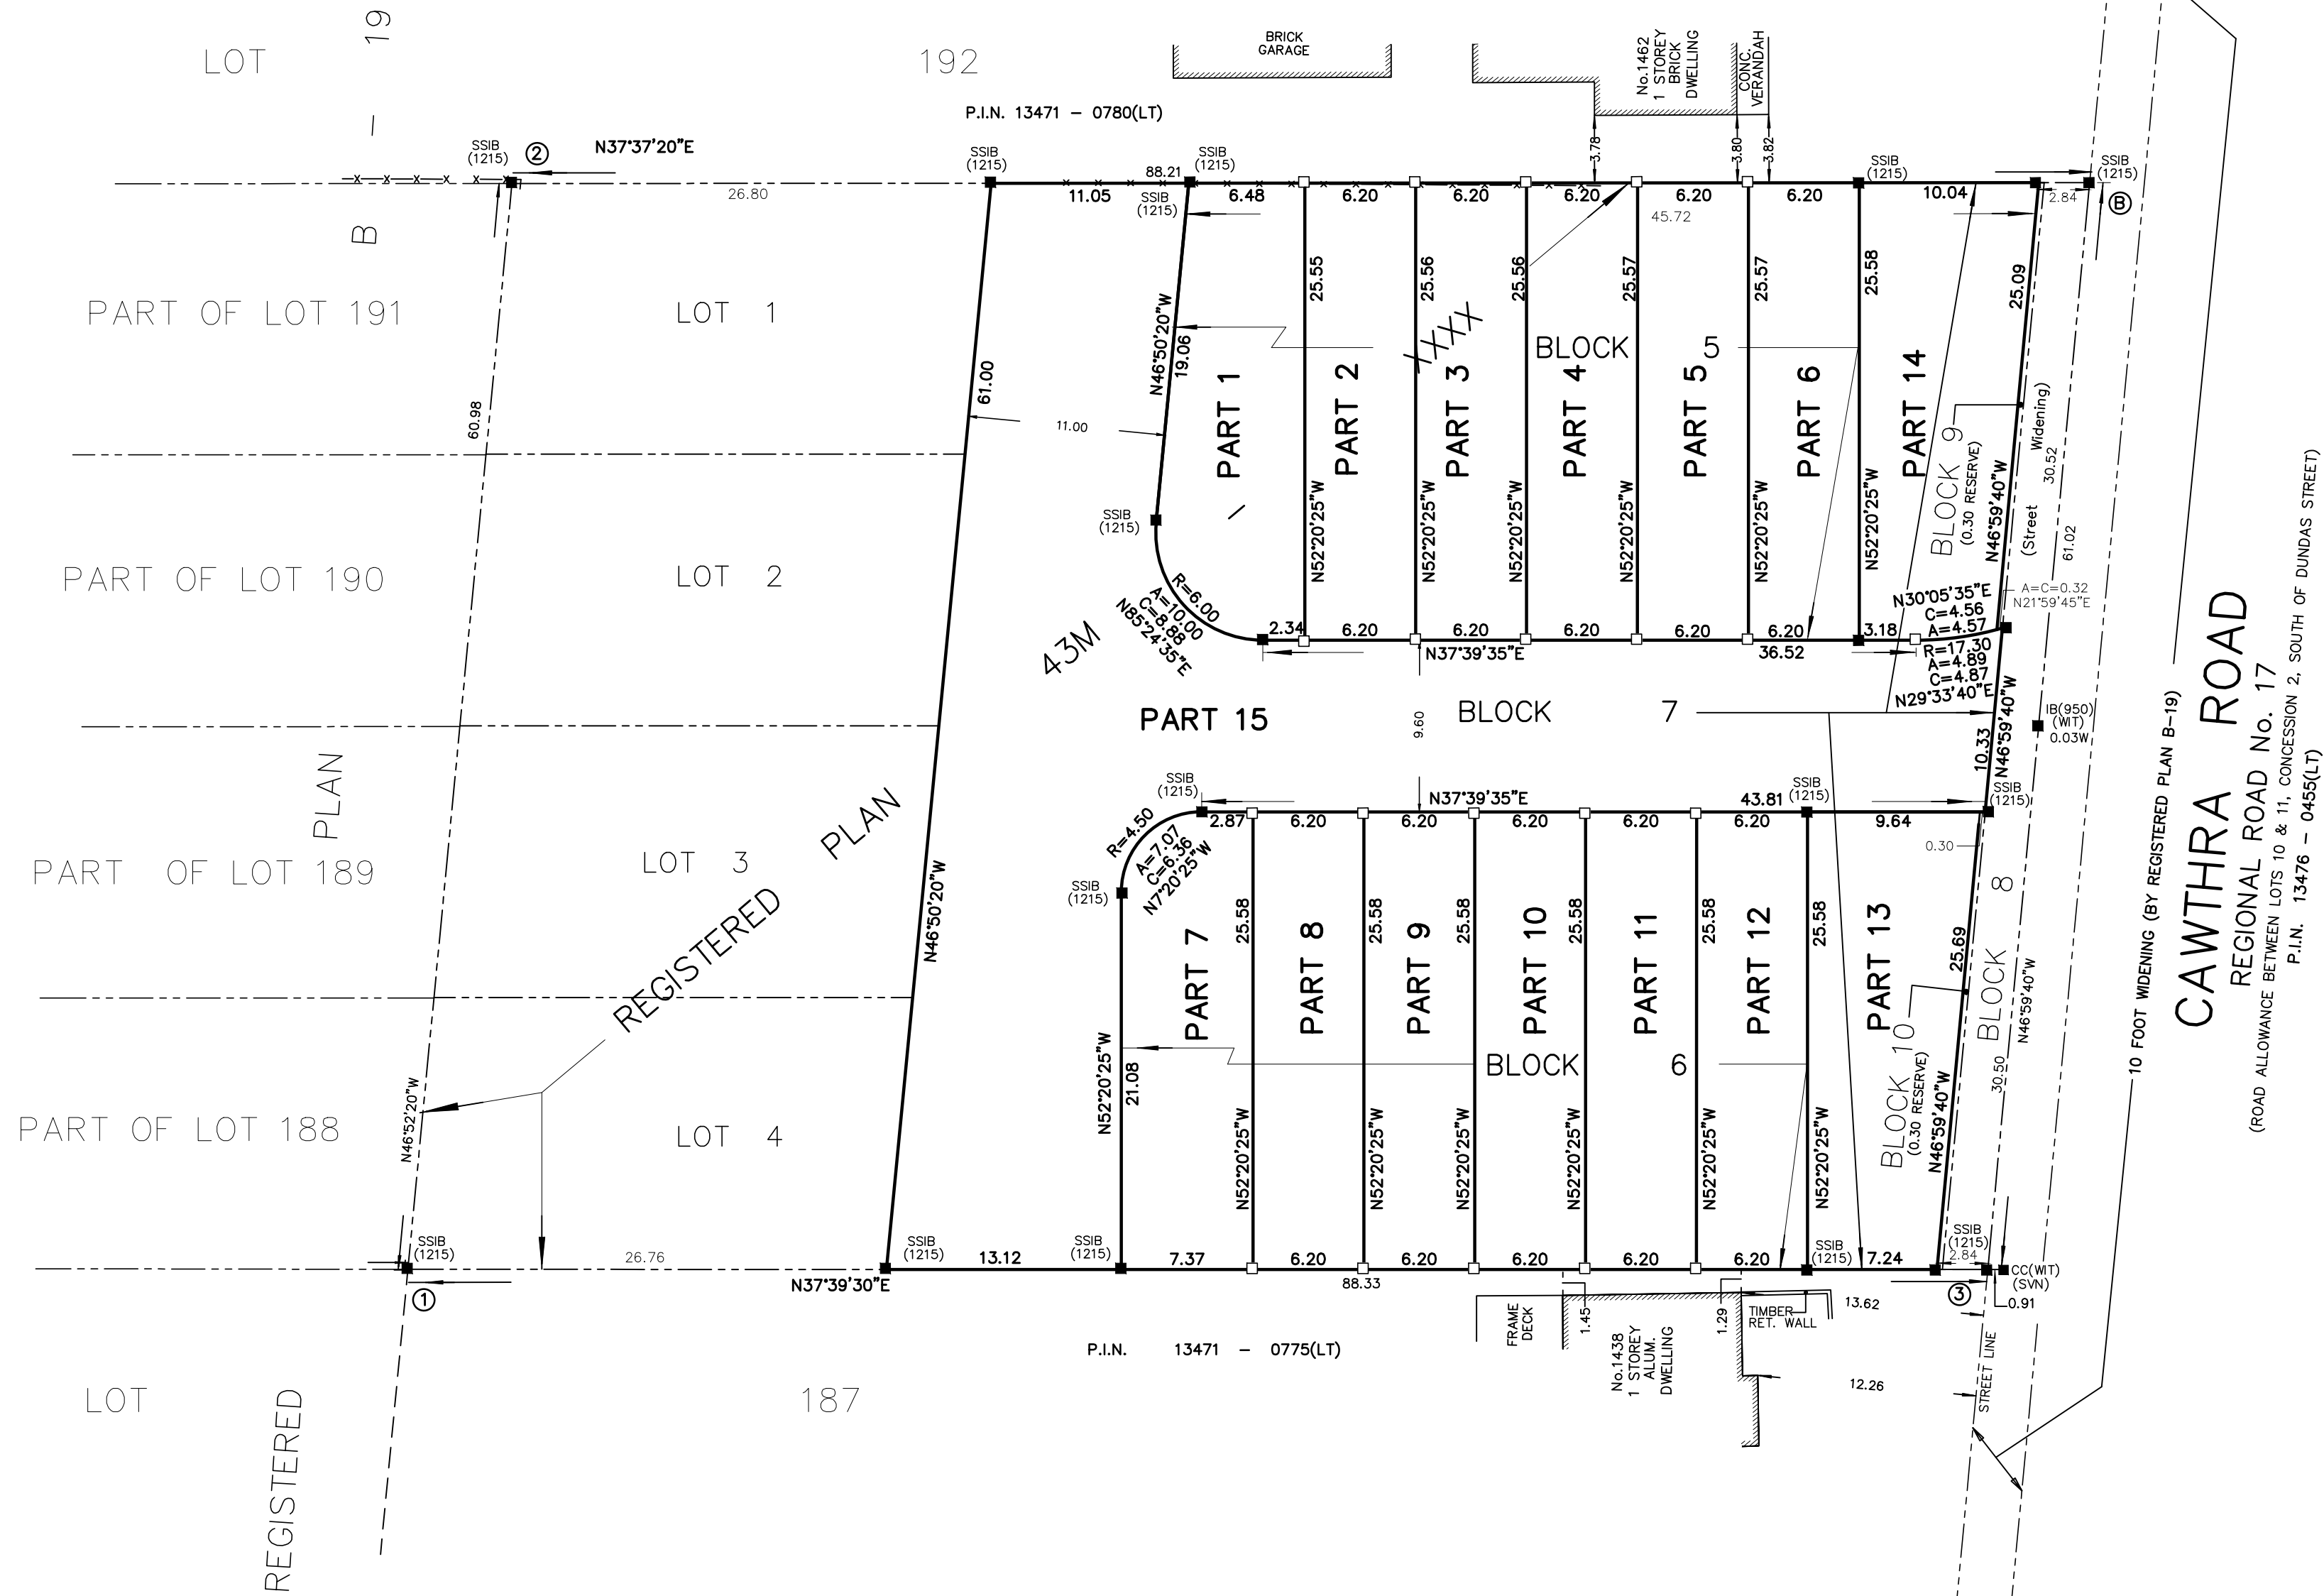

ertl surveyors
Ontario Land Surveyors
www.es-ols.com
1234 REID STREET, UNIT 10, RICHMOND HILL L4B 1C1
TELEPHONE (905) 731-7834 FAX (905) 731-7852 EMAIL info@es-ols.com
DRAWING : 19068-RPLAN-REVISED3.DWG PROJECT : 19068
CALC. BY XX, DRAWN BY XX, CHECKED BY XX