

Key Plan

Item	Description	Date
<b>ISSUES/REVISIONS</b>		
5	RE-ISSUED FOR OPA AND ZBA	2022MARCH
4	RE-ISSUED FOR OPA AND ZBA	2019JUL24
3	RE-ISSUED FOR OPA AND ZBA	2018OCT16
2	RE-ISSUED FOR OPA AND ZBA	2018APR20
1	ISSUED FOR OPA AND ZBA	2017OCT31

5	RE-ISSUED FOR OPA AND ZBA	2022MARCH
4	RE-ISSUED FOR OPA AND ZBA	2019JUL24
3	RE-ISSUED FOR OPA AND ZBA	2018OCT16
2	RE-ISSUED FOR OPA AND ZBA	2018APR20
1	ISSUED FOR OPA AND ZBA	2017OCT31

ISSUES/REVISIONS



Check and verify all dimensions and report any discrepancies to the Consultant whose seal is affixed to this drawing. This drawing is not to be used for the purpose of working out construction. This drawing shall not be used for construction purposes until signed and sealed in the space below by the above mentioned Consultant.

Issued For Construction: \_\_\_\_\_ Date: \_\_\_\_\_


**WZMH ARCHITECTS**  
 95 St. Clair Av W  
 Suite 1100  
 Toronto, Ontario  
 Canada M6H 1H4  
 T 416.947.4114  
 F 416.947.4115



**1750 BLOOR WEST  
 MISSISSAUGA, ONTARIO**

Sheet Title:  
**AMENITY BUILDING D  
 BUILDING SECTION**

Scale: 1:200  
 Project Number: 06908.000  
 Drawing Number: A411

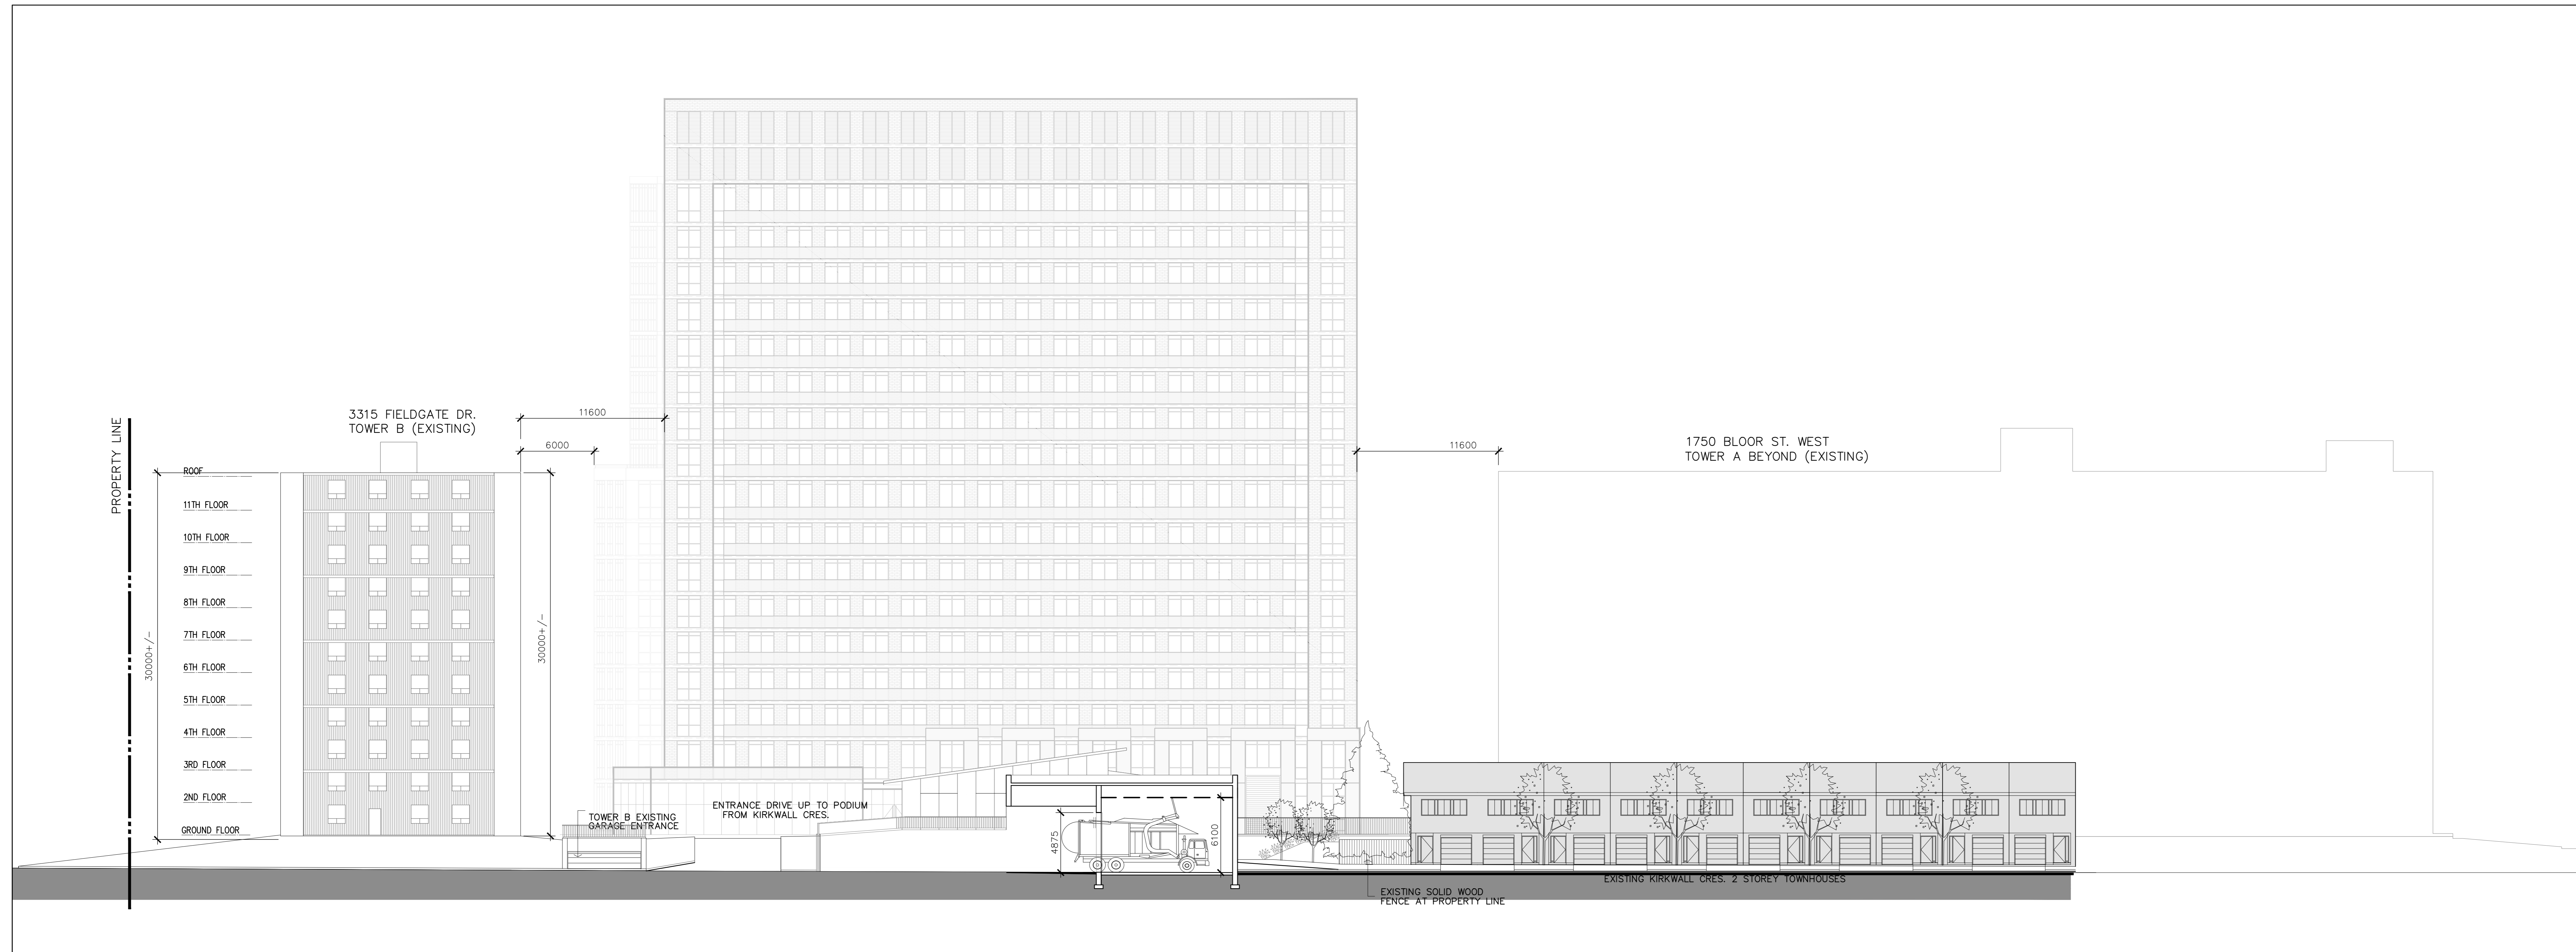

**1 AMENITY BUILDING D – BUILDING SECTION LOOKING NORTH**

Plot Time: Apr 07, 2020 - 11:43am  
 Drawing Name: \\wzmm\Projects\6908\6\_Drawings-Design\SD-DD\CAD\Sheets\KZA\_Rev-Submission\_5\A-A411\_SECTIONS.dwg