


Key Plan

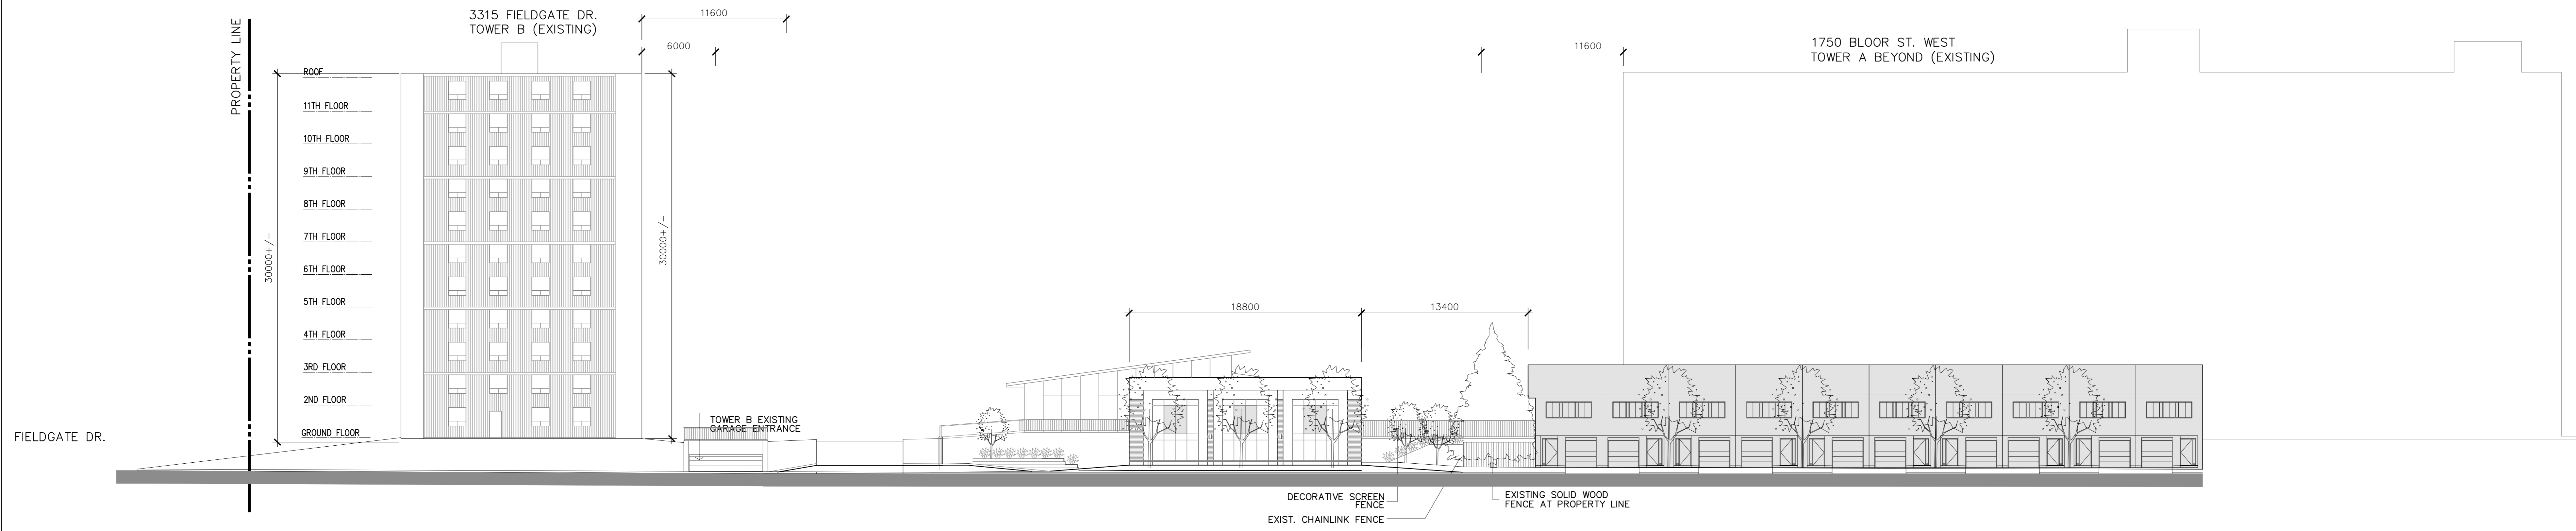

2 AMENITY BUILDING D – ELEVATION LOOKING NORTH FROM KIRKWALL CRES.

A402

Item	Description	Date
5	RE-ISSUED FOR OPA AND ZBA	2020MAR24
4	RE-ISSUED FOR OPA AND ZBA	2019AUG24
3	RE-ISSUED FOR OPA AND ZBA	2018OCT16
2	RE-ISSUED FOR OPA AND ZBA	2018APR20
1	ISSUED FOR OPA AND ZBA	2017OCT31

ISSUES/REVISIONS



Check and verify all dimensions and report any discrepancies to the Consultant whose seal is affixed to this drawing. This drawing is not to be used for the purpose of verifying dimensions.
This drawing shall not be used for construction purposes until signed and dated in the space below by the above mentioned Consultant.

Issued For Construction _____ Date _____

WZMH ARCHITECTS
 95 St. Clair Ave W
 Suite 1050
 Toronto, Ontario
 Canada M5V 1N4
 T 416.942.4111
 F 416.942.3116



1750 BLOOR WEST
 MISSISSAUGA, ONTARIO

Sheet Title:
**BUILDING D ELEVATION
 LOOKING NORTH**

Scale: 1:200

Project Number: 06908.000

Drawing Number: A402