



2 TOWER C – ELEVATION LOOKING SOUTH

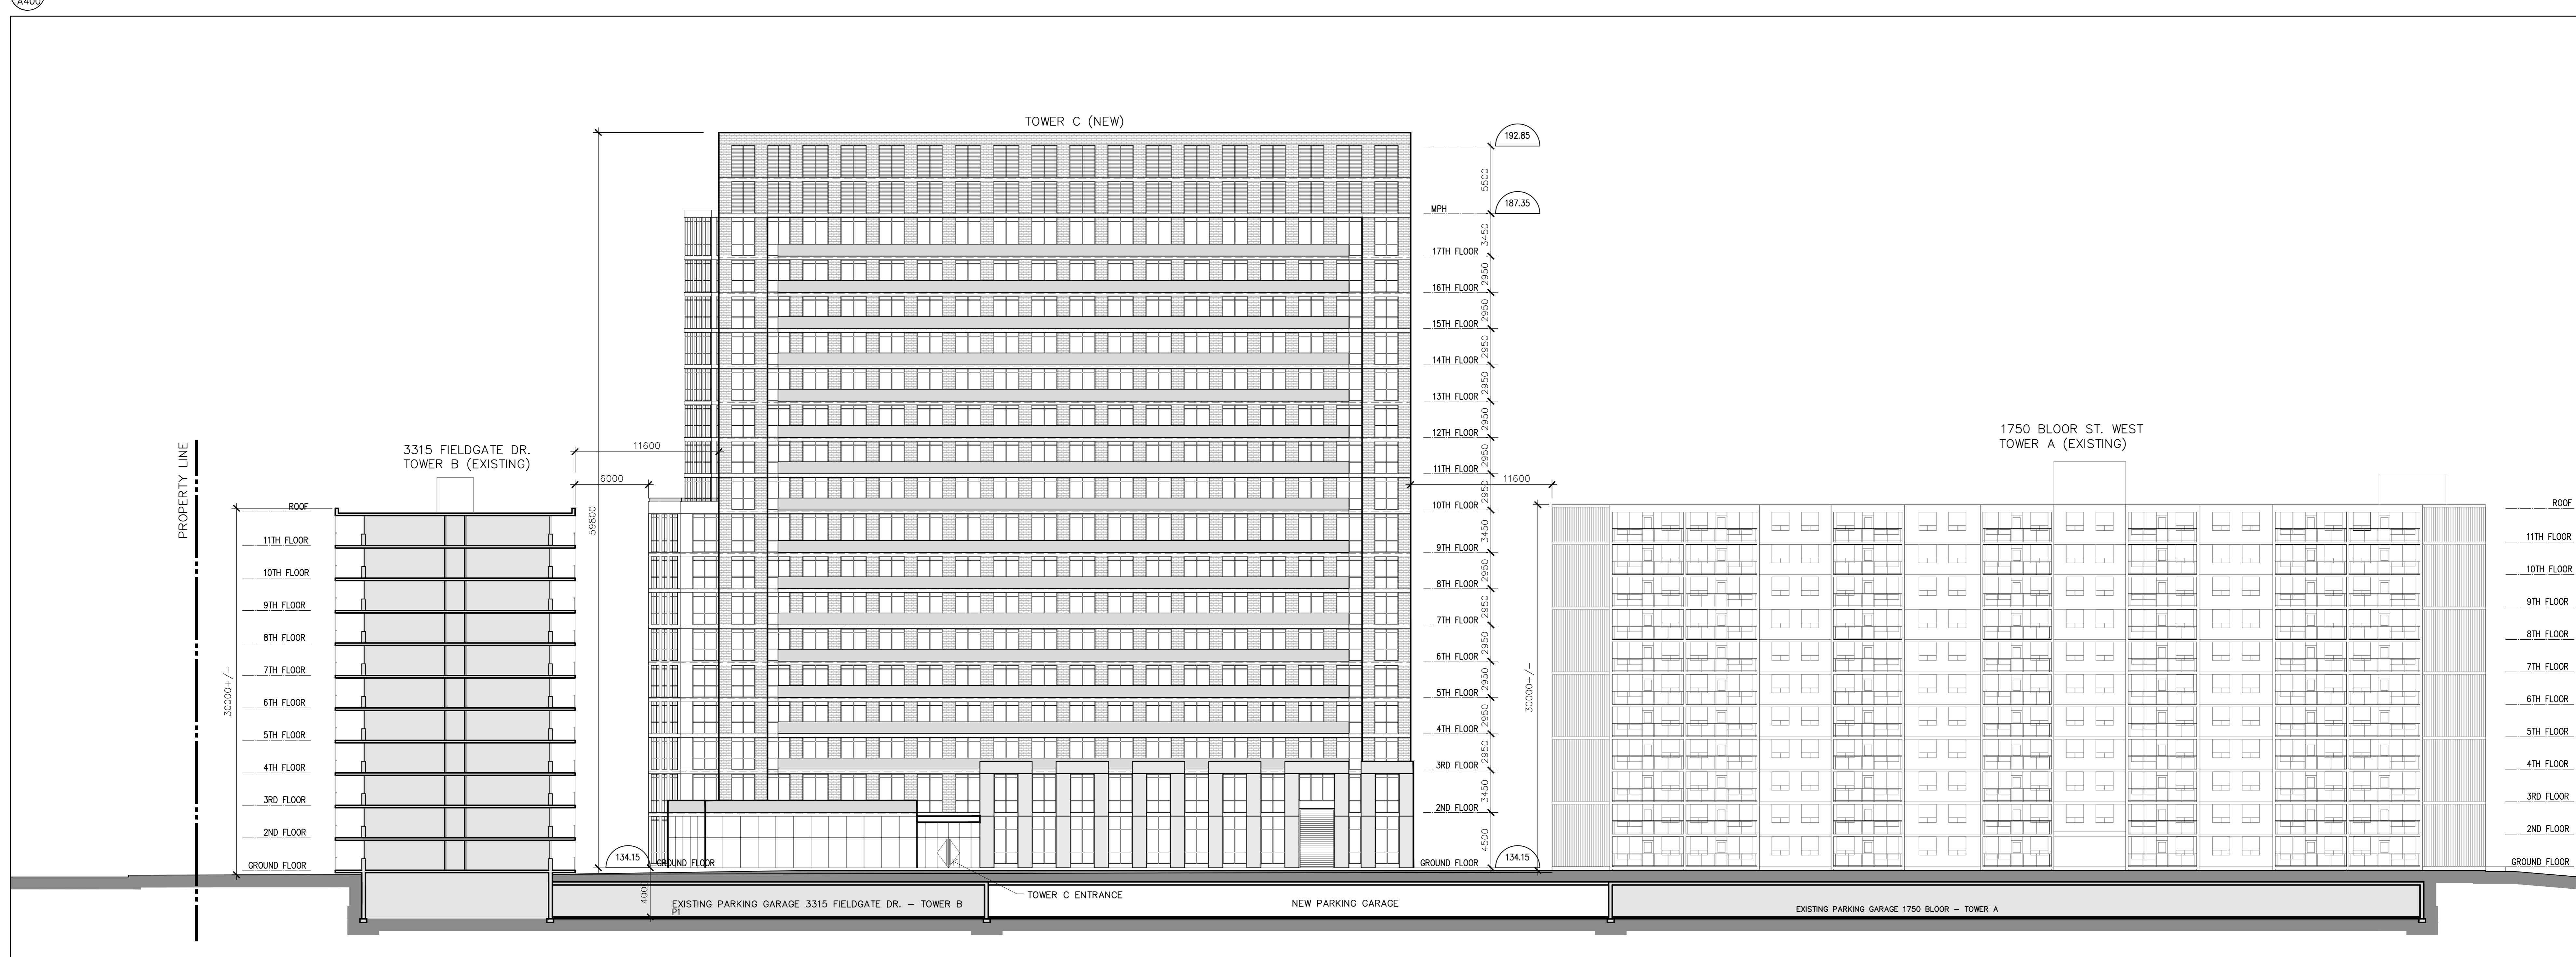

1 TOWER C – ELEVATION LOOKING NORTH

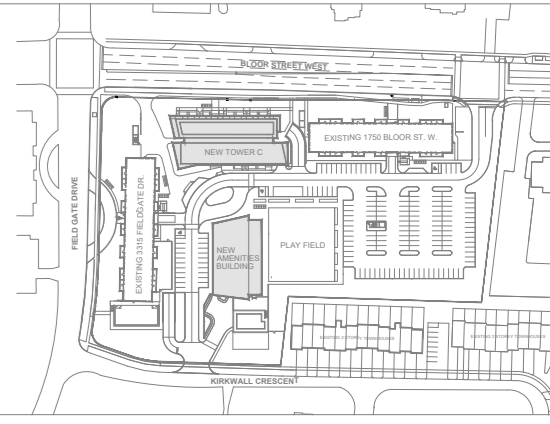

Key Plan

Item	Description	Date
5	RE-ISSUED FOR OPA AND ZBA	2020MAR24
4	RE-ISSUED FOR OPA AND ZBA	2019AUG24
3	RE-ISSUED FOR OPA AND ZBA	2018OCT16
2	RE-ISSUED FOR OPA AND ZBA	2018APR20
1	ISSUED FOR OPA AND ZBA	2017OCT31

ISSUES/REVISIONS



Check and verify all dimensions and report any discrepancies to the Consultant, whose seal is affixed to this drawing. This drawing is not to be used for the purpose of setting out.

This drawing shall not be used for construction purposes until signed and dated in the space below by the above mentioned Consultant.

Issued For Construction _____ Date _____

WZMH ARCHITECTS
 95 St. Clair Ave W
 Suite 100
 Toronto, Ontario
 Canada M5V 1N4
 T 416.941.4111
 F 416.941.3116



1750 BLOOR WEST
 MISSISSAUGA, ONTARIO

Sheet Title:
TOWER C
 ELEVATIONS LOOKING
 NORTH & SOUTH

Scale: 1:200
 Project Number: 06908.000
 Drawing Number: A400

Plot Time: Apr 09, 2020 - 8:18am
 Drawing Name: \\wzmm\Projects\6908\6_Drawings\10_Drawings-Design (3D-00)\CAD\Sheets\ZBA-Submission\5\A-400 Tower C Elevations.dwg