


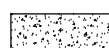




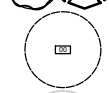

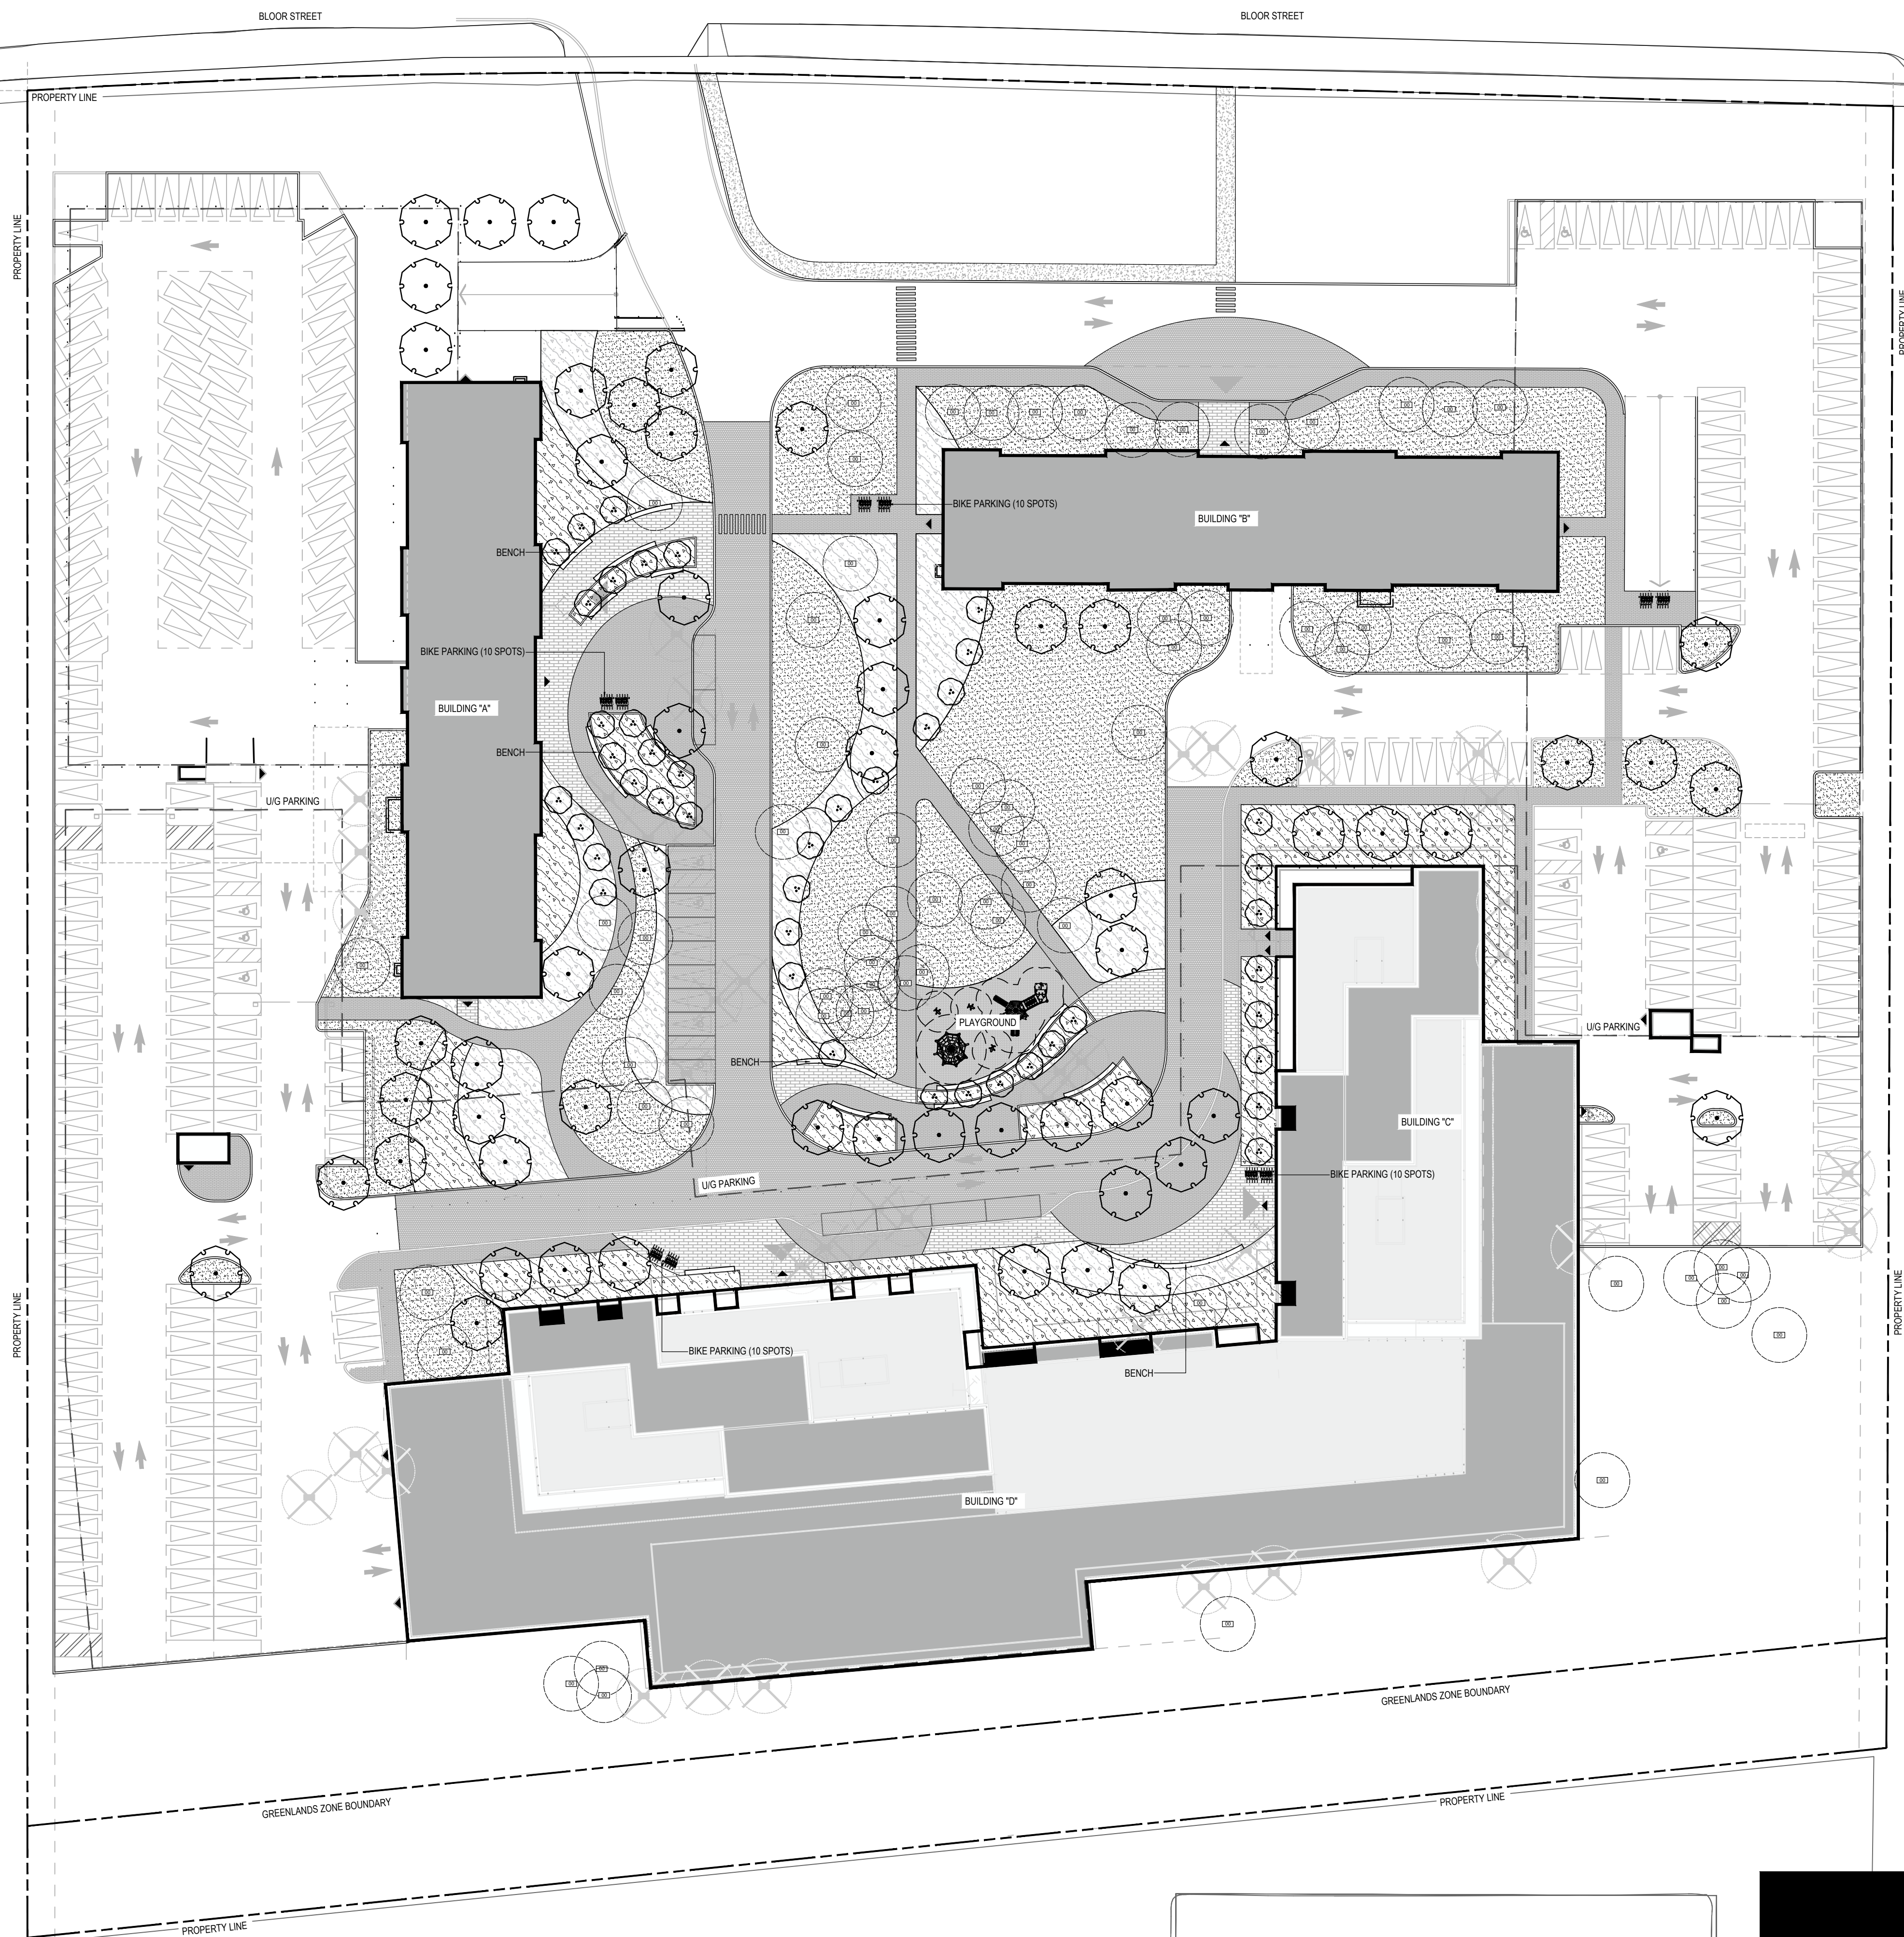


- LEGEND
-  CONCRETE
  -  UNIT PAVER TYP A
  -  UNIT PAVER TYP B
  -  HD UNIT PAVER
  -  PLAYGROUND
  -  PLANTING BED
  -  SOD
  -  PROPOSED TREES
  -  EXISTING TREES TO REMAIN
  -  EXISTING TREES TO REMOVE



no.	revision	date	by
01	ISSUED FOR REZONE	2020-02-14	SZ

CONTRACTOR MUST VERIFY ALL DIMENSIONS ON THE JOB AND REPORT ANY DISCREPANCY TO THE LANDSCAPE ARCHITECT BEFORE PROCEEDING WITH THE WORK.  
 ALL DRAWINGS AND SPECIFICATIONS ARE INSTRUMENTS OF SERVICE AND THE PROPERTY OF THE LANDSCAPE ARCHITECT WHICH MUST BE RETURNED AT THE COMPLETION OF THE WORK.  
 ALL DRAWINGS TO BE USED FOR CONSTRUCTION ONLY WHEN SIGNED BY THE LANDSCAPE ARCHITECT.

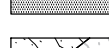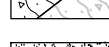signed \_\_\_\_\_ date \_\_\_\_\_


**terraplan**  
 LANDSCAPE ARCHITECTS  
 VISION. DELIVERED.

20 Champian Blvd. Suite 102 - Toronto ON - M3H 2Z1 info@terraplan.ca www.terraplan.ca

CLIENT  
 1840-1850 BLOOR STREET  
 MISSISSAUGA, ONTARIO

PROJECT  
 LANDSCAPE PLAN

DRAWING  
 DRAWN: SZ  
 CHECKED:  
 SCALE: AS SHOWN  
 DATE: 2019-10-16  
 PROJECT NO.: 19-155

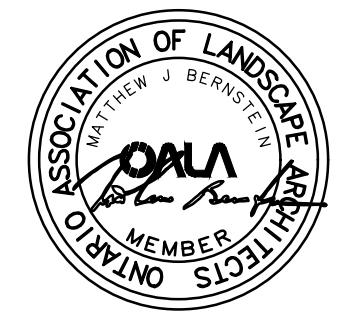

SHEET NO.: LS-100

February 14, 2020 10:15 AM 1:00 PROJECT 201915155 1840-1850 BLOOR STREET 01-CADUP-CURRENT PLOT 01-PRELIMINARY S100 LANDSCAPE PLAN DWG

