

BLOCK E, REG'D PLAN 722

BLOOR STREET

PLAN OF SURVEY WITH TOPOGRAPHY OF
LOT 1
REGISTERED PLAN 775
 CITY OF MISSISSAUGA
 REGIONAL MUNICIPALITY OF PEEL
 SCALE 1 : 300


SPEIGHT, VAN NOSTRAND & GIBSON LIMITED
 ONTARIO LAND SURVEYORS
 2019

(C) THE REPRODUCTION OR TRANSMISSION OF THIS PLAN IN WHOLE OR IN PART WITHOUT THE WRITTEN PERMISSION OF SPEIGHT, VAN NOSTRAND & GIBSON LIMITED IS STRICTLY PROHIBITED.

METRIC
 DISTANCES SHOWN ON THIS PLAN ARE IN METRES AND CAN BE CONVERTED TO FEET BY DIVIDING BY 0.3048.

ELEVATION NOTE
 ELEVATIONS ARE GEODETIC AND ARE DERIVED FROM THE CITY OF MISSISSAUGA BENCHMARK No. 985.
 LOCATION :
 TABLE IS SET HORIZONTALLY AT THE BASE OF A CONCRETE TRAFFIC POLE AT THE NORTH-WEST CORNER OF BLOOR STREET AND BRIDGEWOOD DRIVE.
 ELEVATION:
 PUBLISHED ELEVATION = 129.292 metres.

LOT 3, CONVESSION I.N.D.S.

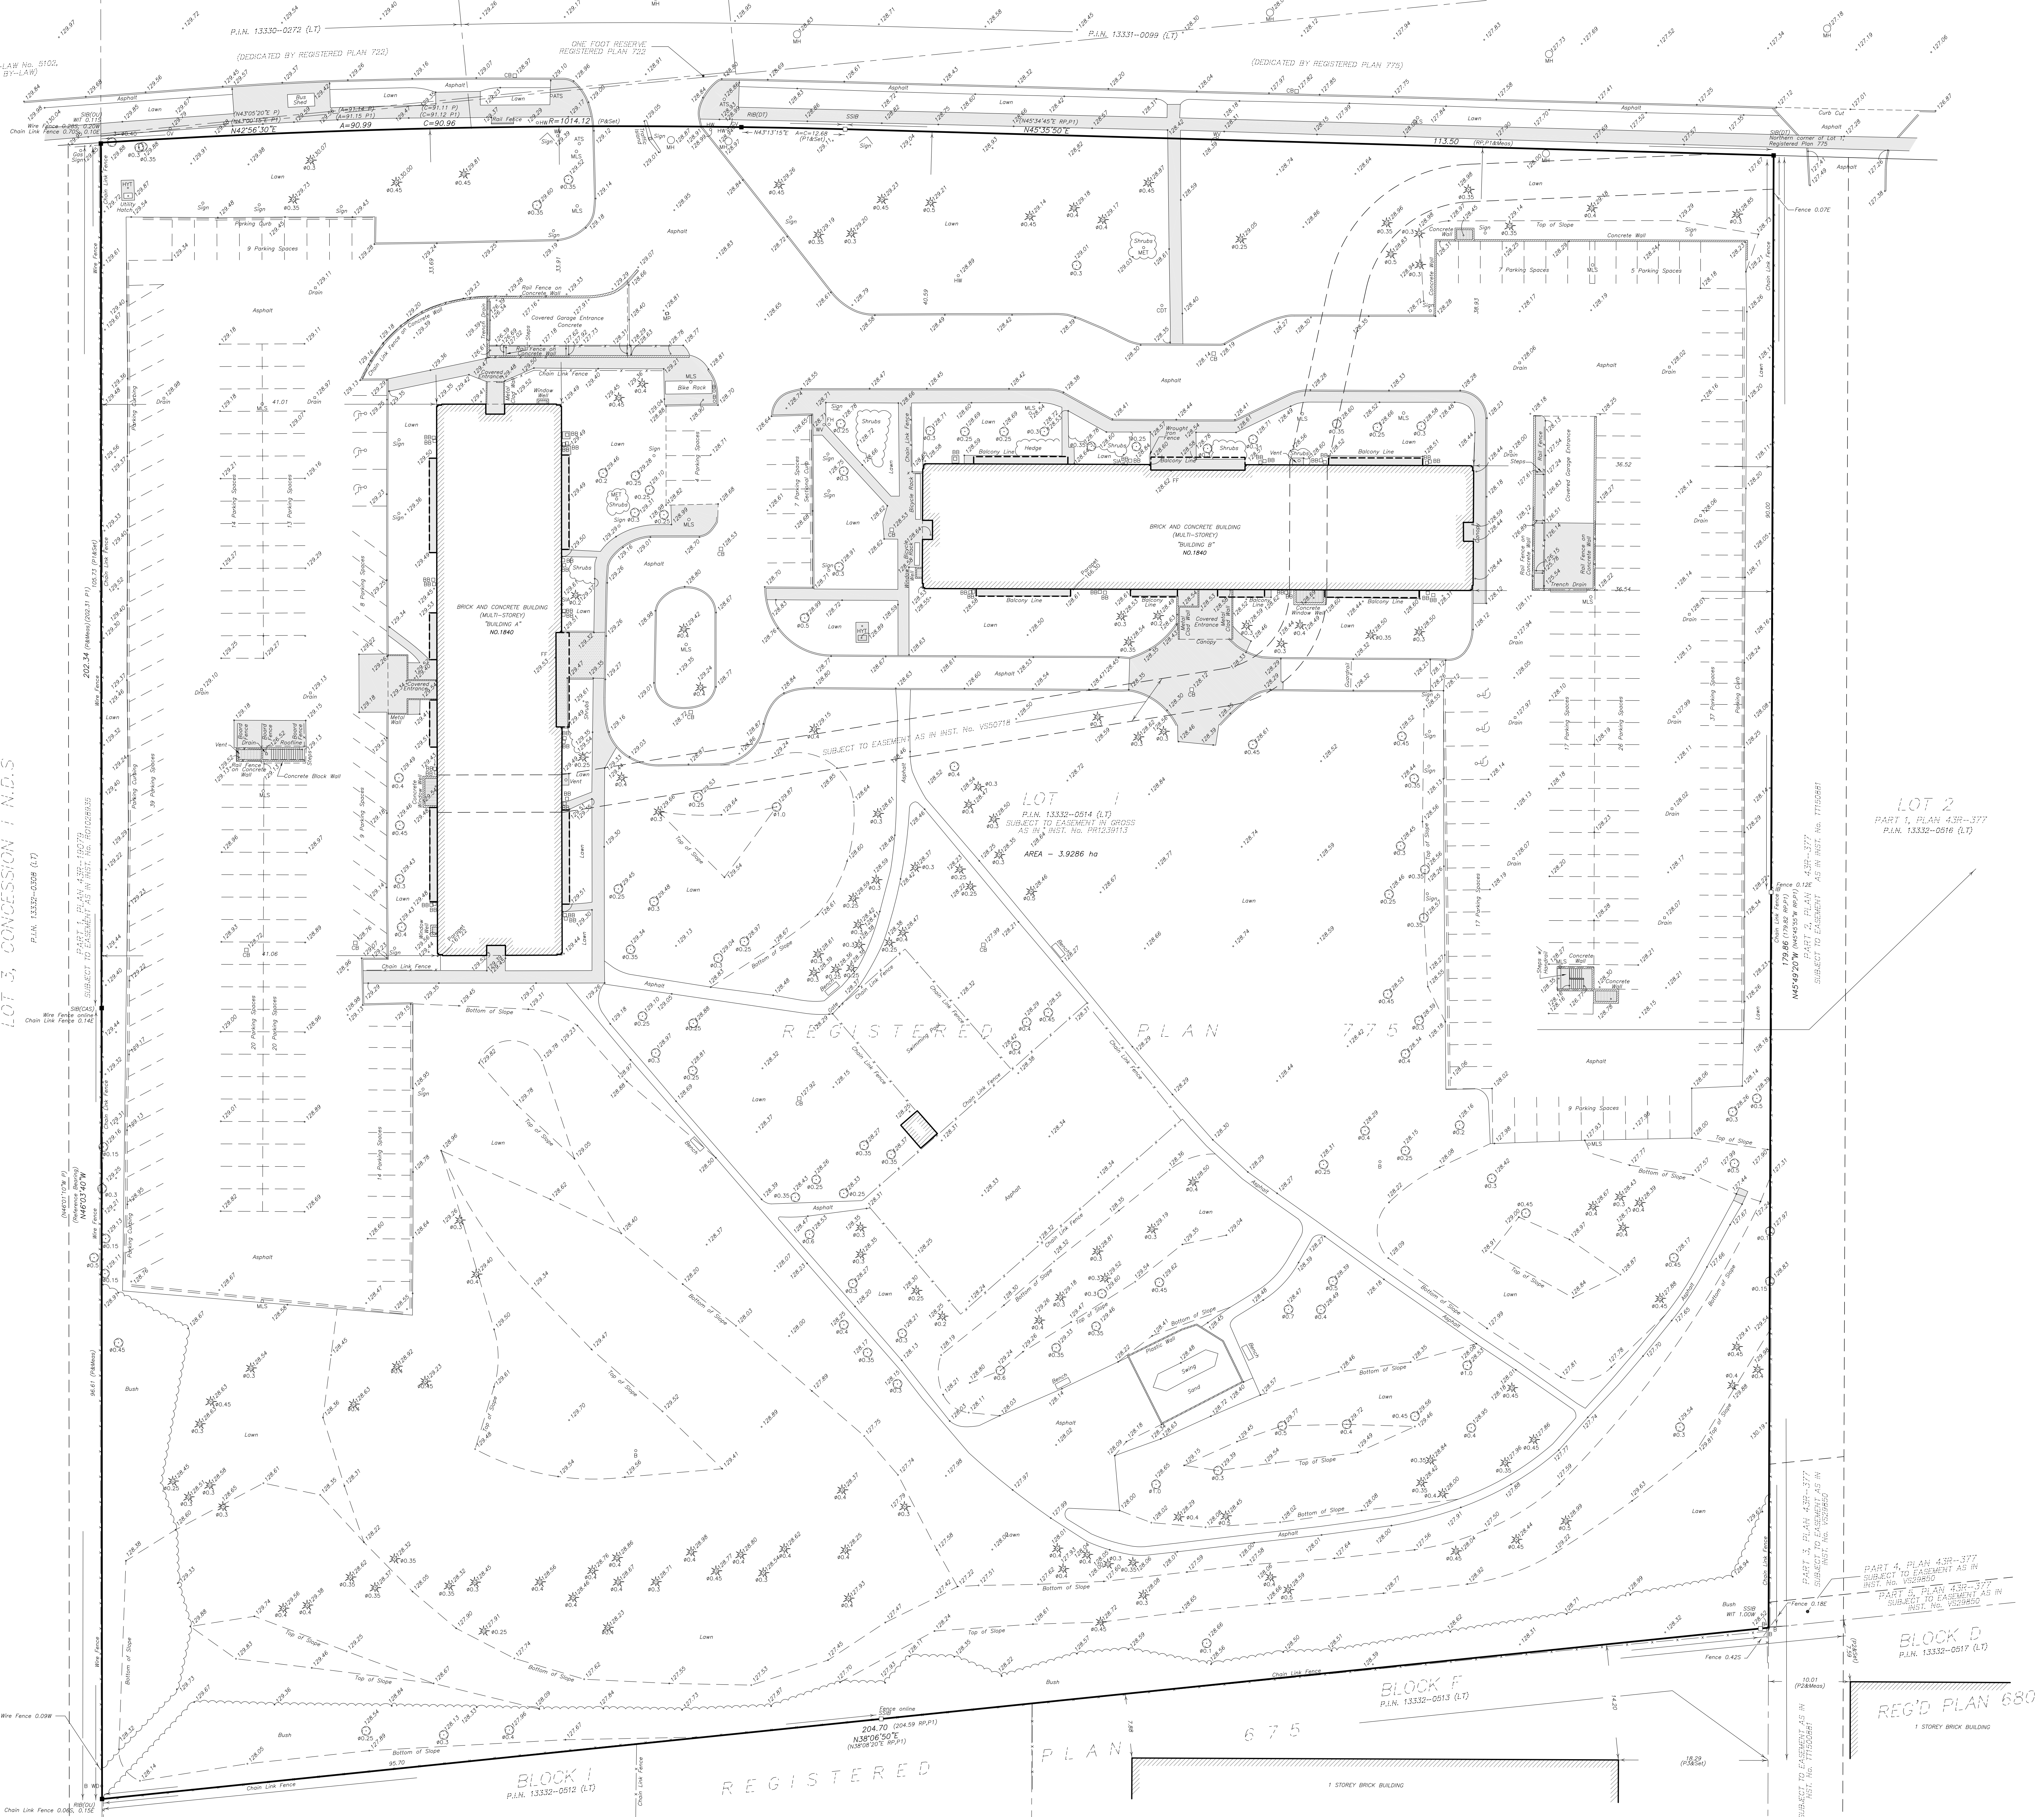

BEARING NOTE
 BEARINGS SHOWN HEREON ARE ASTRONOMIC AND ARE REFERRED TO THE WESTERLY LIMIT OF LOT 1, REGISTERED PLAN 775, HAVING A BEARING OF N46°03'40"W

LEGEND

■	DENOTES	SURVEY MONUMENT FOUND
●		SURVEY MONUMENT PLANTED
WT		WITNESS MONUMENT
SIB		STANDARD IRON BAR
CSIB		SHOULDER STANDARD IRON BAR
IB		IRON BAR
BC		BRICK
N.S.E.W		NORTH, SOUTH, EAST, WEST
OU		ORIGIN UNKNOWN
CS		C.A. SECTION, O.L.S.
DT		DUNNING & TAYLOR, OLS
OU		ORIGIN UNKNOWN
SVNG		SPEIGHT, VAN NOSTRAND & GIBSON LIMITED, O. L. S.
RP		REGISTERED PLAN 775
P1		PLAN 43R-19079
P2		PLAN OF SURVEY BY DUNNING & TAYLOR, OLS DATED SEPTEMBER 15, 1987
P3		PLAN OF SURVEY BY BENNETT & NORGROVE, OLS DATED OCTOBER 12, 1984
P4		PLAN OF SURVEY BY J.E. WICKEN, OLS DATED JUNE 3, 1969
MH		MANHOLE
HFT		HYDRO TRANSFORMER
ATS		AUTOMATIC TRAFFIC SIGNAL
SA		SWAYE CONNECTION
CB		CATCH BASIN
FH		FIRE HYDRANT
WV		WATER VALVE
CV		GAS VALVE
HW		HAND WELL
BB		BELL BOX
FF		FINISHED FLOOR
CLS		CONCRETE LIGHT STANDARD
CLT		METAL LIGHT STANDARD
CON		CONDUIT
B		BOLLARD
O/H		OVERHEAD
○		DECIDUOUS TREE
●		CONIFEROUS TREE
■		CONCRETE
■		BRICK
■		METAL

SURVEYOR'S CERTIFICATE
 I CERTIFY THAT:
 1. THIS SURVEY AND PLAN ARE CORRECT AND IN ACCORDANCE WITH THE SURVEYORS ACT, THE SURVEYORS ACT AND THE REGULATIONS MADE UNDER THEM.
 2. THE SURVEY WAS COMPLETED ON 8 MAY 2019.

DATE: MAY 22, 2019
 LES RUDNICK
 CHIEF LAND SURVEYOR

SPEIGHT, VAN NOSTRAND & GIBSON LIMITED ONTARIO LAND SURVEYORS 750 DUNDAS ROAD, SUITE 45 & 46 TORONTO, ONTARIO M3N 2Z4 TEL. 416 749-8900/7864 FAX 416 749-7866 E-MAIL: TORONTO@SVNG.Ont.ca		ASSOCIATION OF ONTARIO LAND SURVEYORS PLAN SUBMISSION FORM 2091081
DRAWN: E.D. CHECKED: L.R. JOB No.: 190-0075 REF. No.: 1-775 PEEL	FILE NAME: A1900075.DWG PLOT SCALE: MET:1=0.30 PLOTTED: UPDATED:	THIS PLAN IS NOT VALID UNLESS IT IS AN EMBOSSSED BRONZE COPY ISSUED BY THE SURVEYOR IN ACCORDANCE WITH REGULATION 102E, SECTION 20(3)

1-775 PEEL