

PLAN OF TOPOGRAPHY OF  
**PEEL CONDOMINIUM PLAN 265**  
 CITY OF MISSISSAUGA  
 REGIONAL MUNICIPALITY OF PEEL

SCALE 1 : 250

TARASICK McMILLAN KUBICKI LIMITED  
 ONTARIO LAND SURVEYORS


© COPYRIGHT, 2019

METRIC  
 DISTANCES SHOWN ON THIS PLAN ARE IN METRES AND  
 CAN BE CONVERTED TO FEET BY DIVIDING BY 0.3048.

EASEMENTS  
 SUBJECT TO EASEMENT IN FAVOUR OF THE CORPORATION OF THE CITY OF  
 MISSISSAUGA AS IN V5249970.

UNDERGROUND SERVICES  
 THE LOCATION OF UNDERGROUND SERVICES SHOWN ON THIS PLAN IS ONLY  
 APPROXIMATE AND IS FOR PLANNING AND DESIGN PURPOSES ONLY. THIS  
 INFORMATION MUST NOT BE ASSUMED TO BE COMPLETE OR UP-TO-DATE  
 AND AN ON-SITE LOCATE MUST BE OBTAINED PRIOR TO ANY EXCAVATION.  
 TARASICK McMILLAN KUBICKI LIMITED ACCEPTS NO RESPONSIBILITY FOR ANY  
 CLAIMS OR LOSSES DUE TO IMPROPER USE OF THIS INFORMATION.

ELEVATION NOTE  
 ELEVATIONS ARE REFERRED TO CANADIAN GEODETIC VERTICAL DATUM-1928,  
 AND WERE DERIVED FROM CITY OF MISSISSAUGA BENCHMARK No. 1007,  
 HAVING A PUBLISHED ELEVATION OF 123.278 metres.

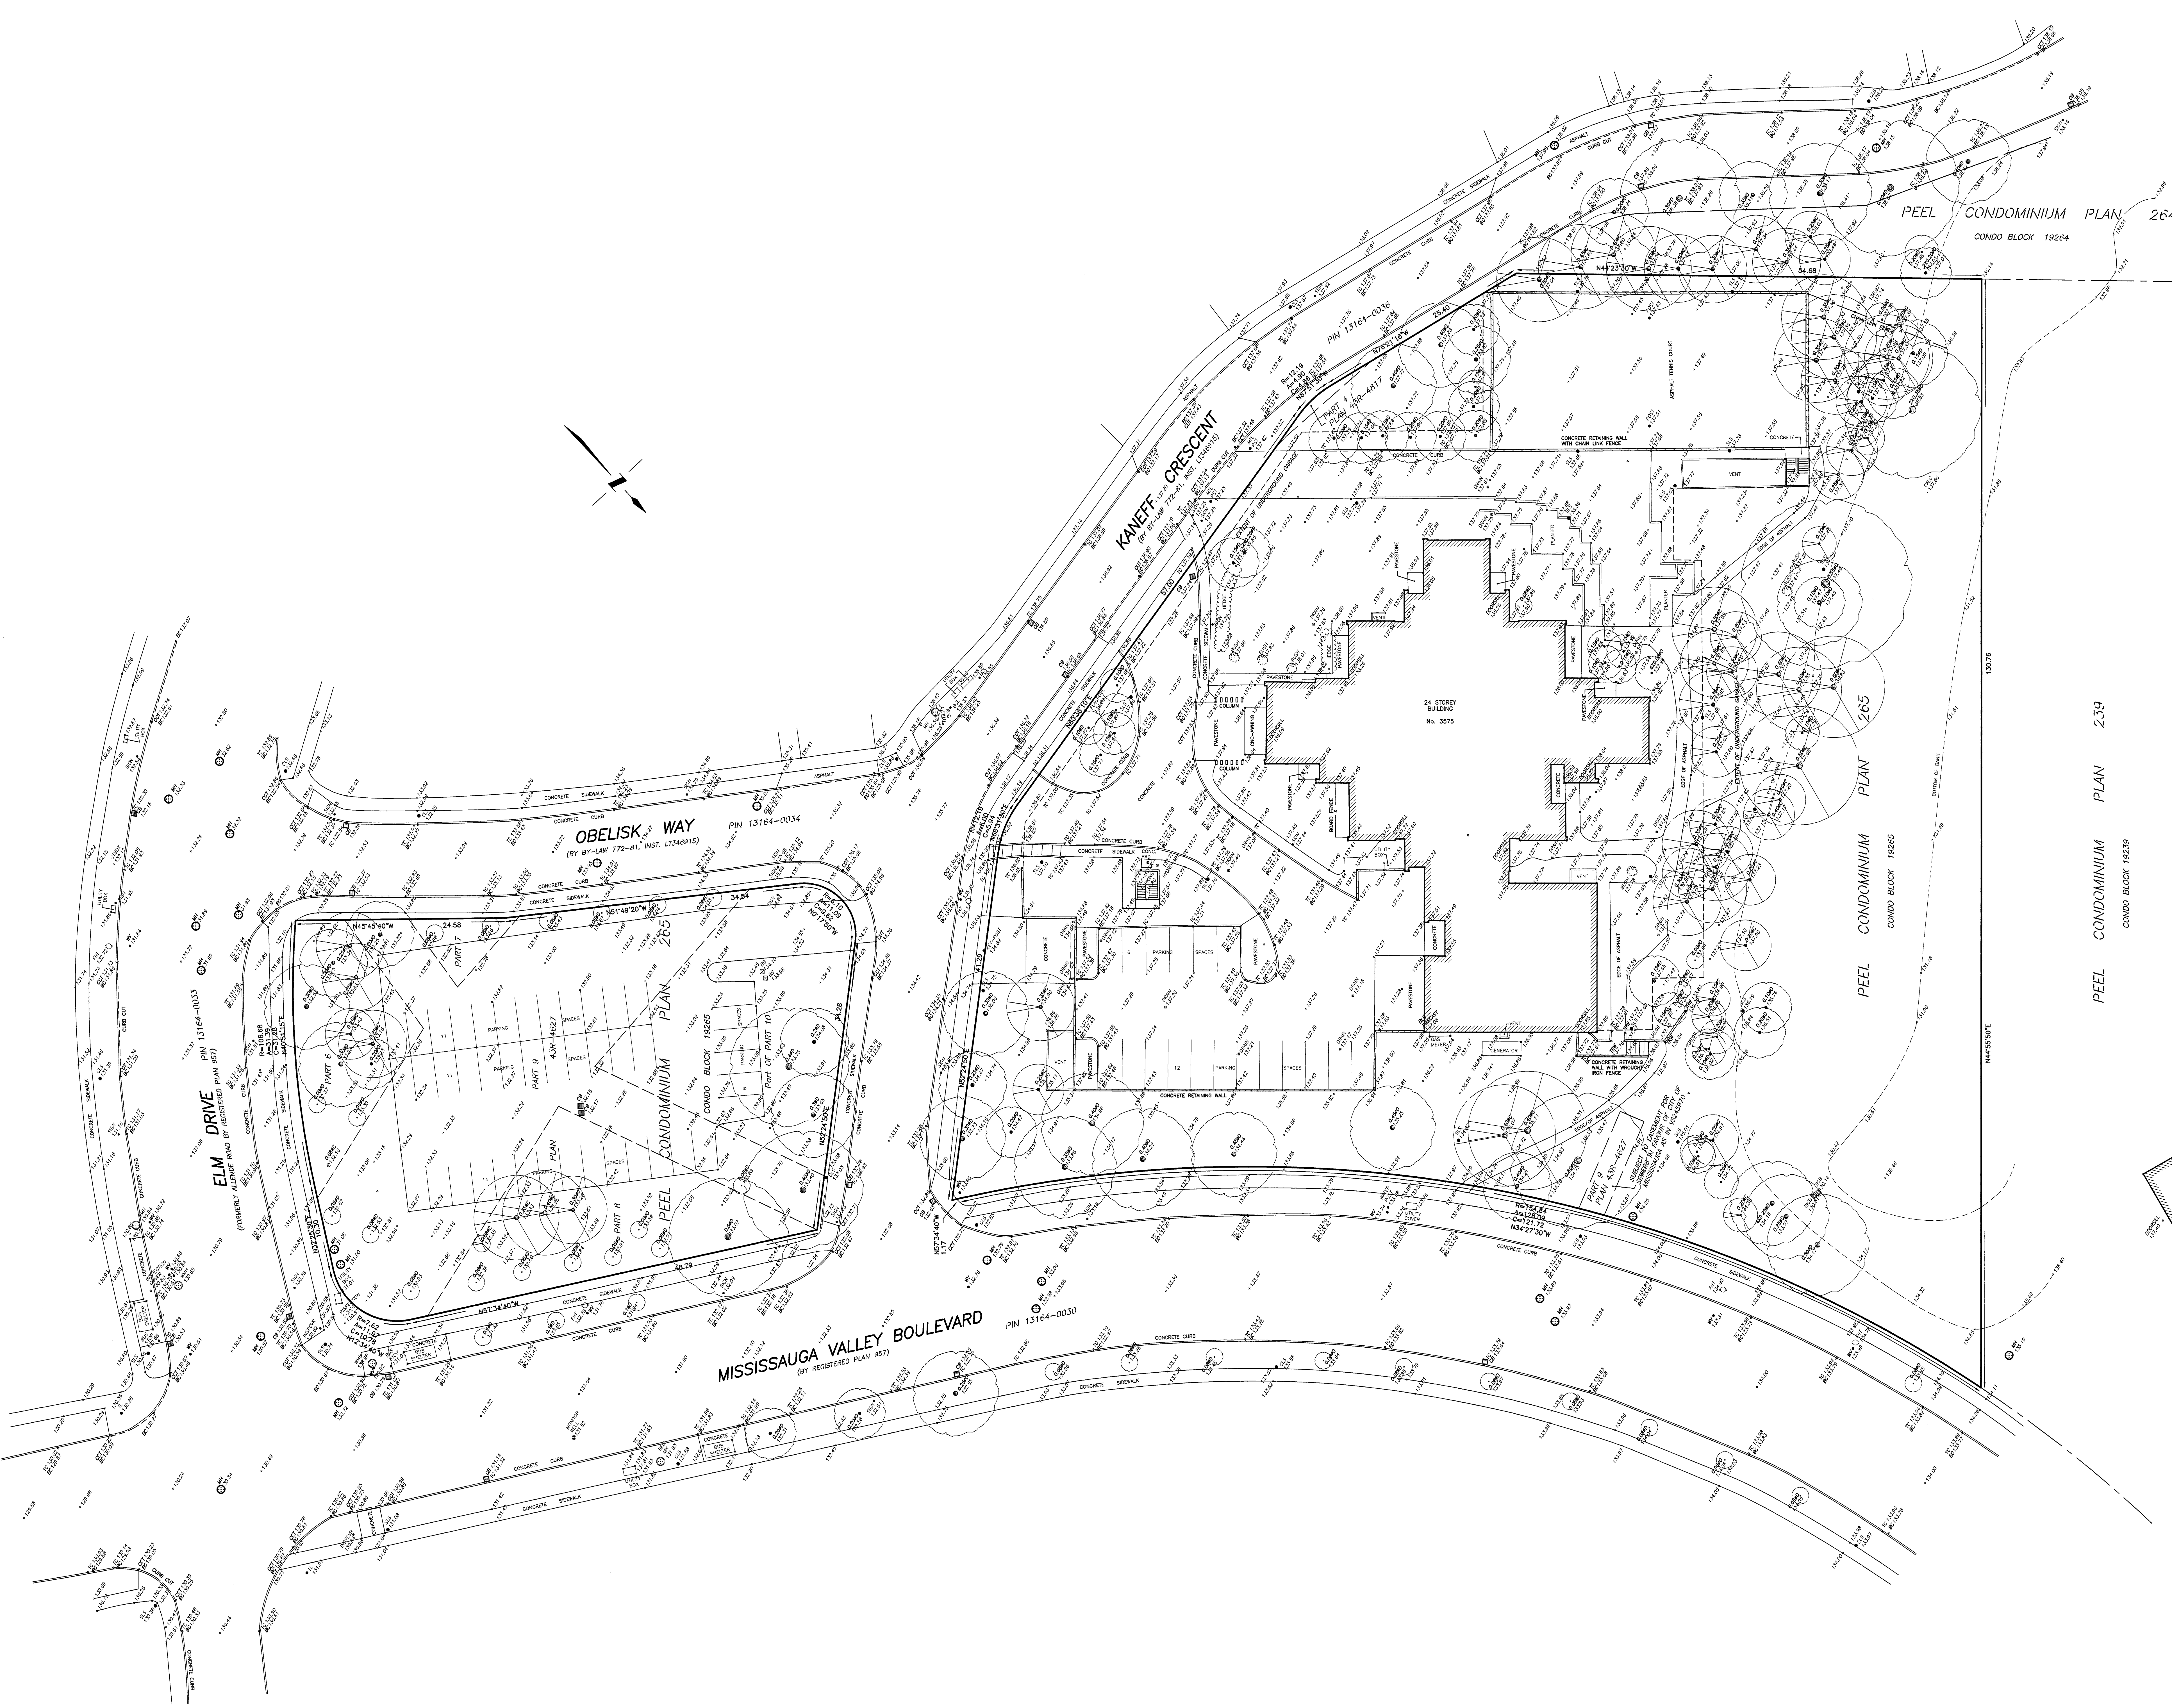

- LEGEND**
- DENOTES SURVEY MONUMENT FOUND
  - IB DENOTES IRON BAR
  - SB DENOTES STANDARD IRON BAR
  - SSSB DENOTES SHORT STANDARD IRON BAR
  - IC DENOTES CURB CUT
  - BC DENOTES BOTTOM OF CURB
  - CC DENOTES CURB CUT
  - MB DENOTES MANHOLE
  - CB DENOTES CATCH BASIN
  - TRW DENOTES TOP OF RETAINING WALL
  - WV DENOTES WATER VALVE
  - SLS DENOTES STEEL LIGHT STANDARD
  - FHS DENOTES FIRE HYDRANT TOP
  - CLS DENOTES CONCRETE LIGHT STANDARD
  - BB DENOTES BELL BOX
  - BBL DENOTES BOLLARD
  - DCB DENOTES DITCH INLET CATCH BASIN
  - 0.204D DENOTES DECIDUOUS TREE WITH TRUNK DIAMETER
  - 0.204C DENOTES CONIFEROUS TREE WITH TRUNK DIAMETER
- TREE CANOPIES ARE DRAWN TO SCALE.

NOVEMBER 6, 2019  
 DATE

**TARASICK McMILLAN KUBICKI LIMITED**  
 ONTARIO LAND SURVEYORS

4181 SLADEVIEW CRESCENT, UNIT 42, MISSISSAUGA, ONTARIO L5L 5R2  
 TEL: (905) 569-8849 FAX: (905) 569-3160  
 E-MAIL: office@tmksurveyors.com

DRAWN BY: H.P. FILE No. 8329-T