

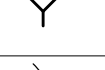
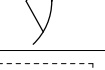

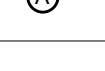
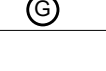
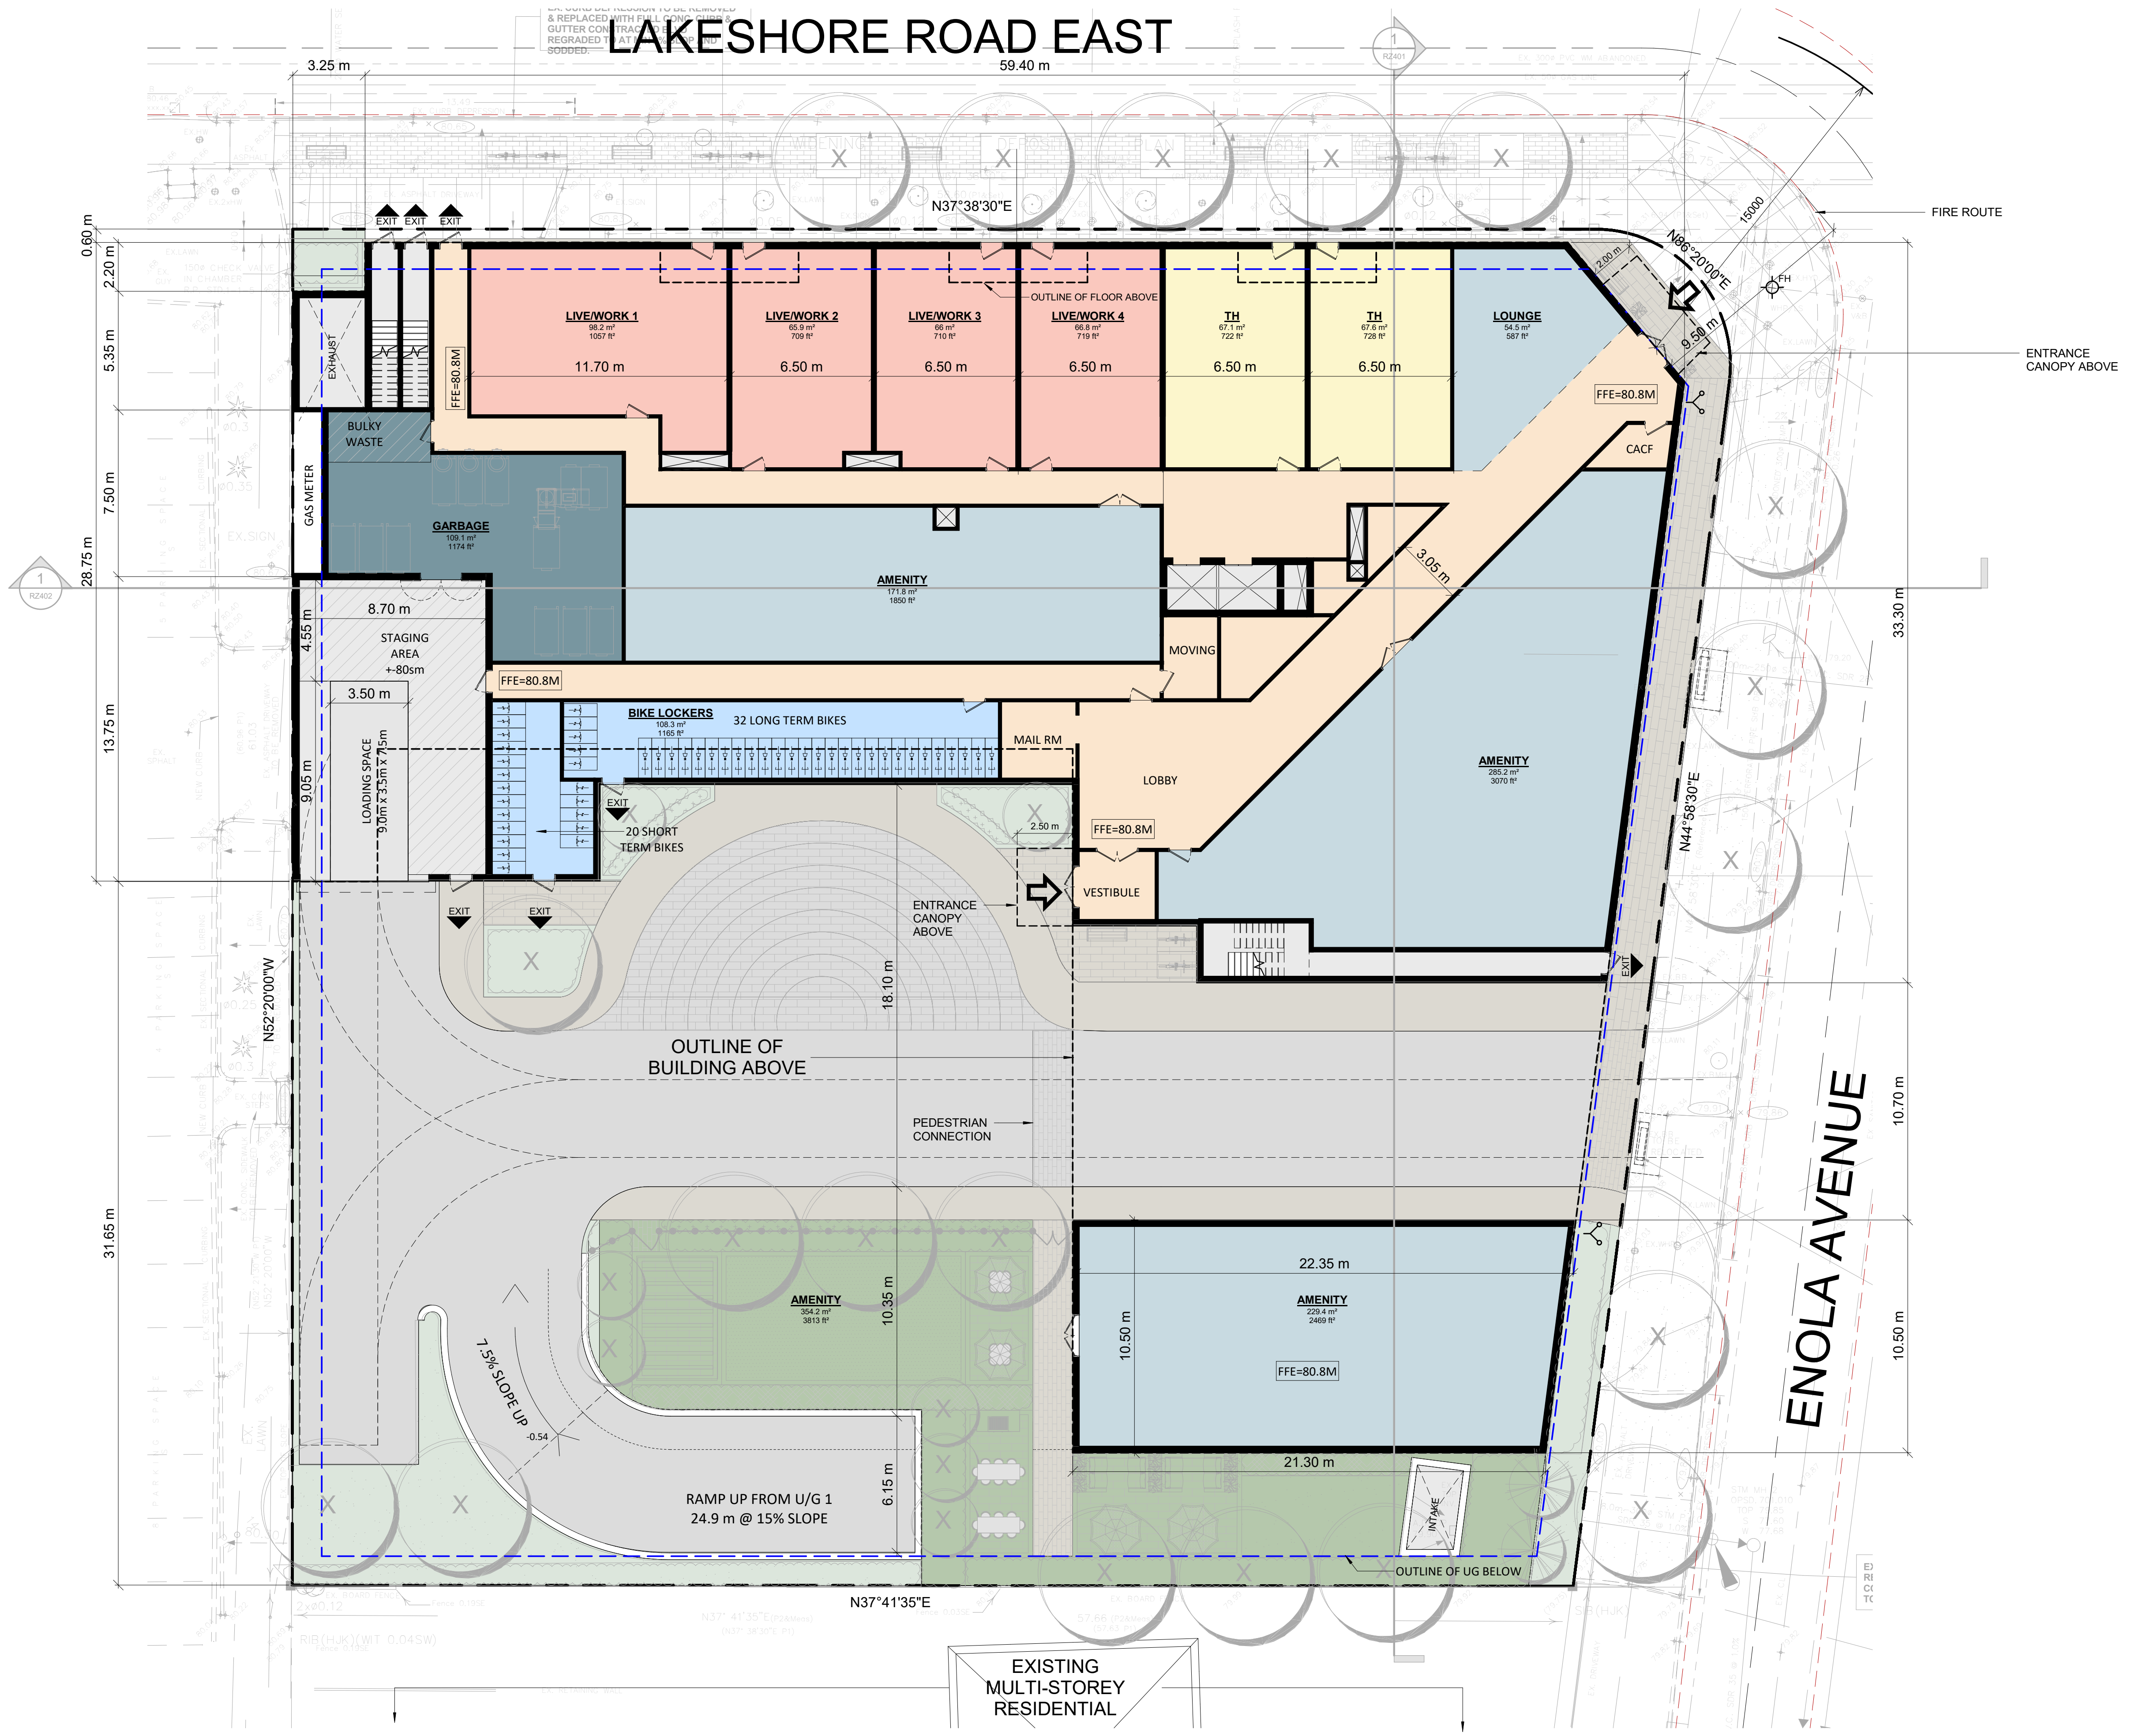


This drawing, as an instrument of service, is provided by and is the property of Turner Fleischer Architects Inc. The contractor must verify and accept responsibility for all dimensions and conditions on site and must notify Turner Fleischer Architects Inc. of any variations from the supplied information. This drawing is not to be scaled. The architect is not responsible for the accuracy of survey, structural, mechanical, electrical, etc. information shown on this drawing. Refer to the appropriate consultant's drawings before proceeding with the work. Construction must conform to all applicable codes and requirements of all relevant governing jurisdictions. The contractor must ensure full responsibility and bear costs for any corrections or damages resulting from his work.

LEGEND


-  PRIMARY RESIDENTIAL ENTRANCE
-  SECONDARY RESIDENTIAL ENTRANCE
-  RETAIL ENTRANCE
-  EXIT
-  FIRE HYDRANT
-  SIAMESE CONNECTION
-  CONVEX MIRROR
-  TRANSFORMER WITH CLEARANCES
-  FIRE ROUTE SIGN
-  0.000.00 SPOT ELEVATION
-  GAS/HYDRO METER



| # | DATE | ISSUED FOR REZONING | DESCRIPTION | DV | BY |
|---|------------|---------------------|-------------|----|----|
| 1 | 2020-06-16 | ISSUED FOR REZONING | | | |

PROJECT
18.150FS
420 LAKESHORE ROAD E, MISSISSAUGA, ON

DRAWING
FLOOR 01

| | |
|----------------------------|---|
| PROJECT NO. 18.150FS |  |
| PROJECT DATE 2020-06-16 | |
| DRAWN BY DV | |
| CHECKED BY RMM | |
| SCALE As Indicated | |

DRAWING NO.
RZ151