


This drawing, as an instrument of service, is provided by and is the property of Turner Fleischer Architects Inc. The contractor must verify and accept responsibility for all dimensions and conditions on site and must notify Turner Fleischer Architects Inc. of any variations from the supplied information. This drawing is not to be scaled. The architect is not responsible for the accuracy of survey, structural, mechanical, electrical, etc. information shown on this drawing. Refer to the appropriate codes and requirements of authorities having jurisdiction. The contractor working from drawings not specifically marked for Contractor must assume full responsibility and bear costs for any corrections or damages resulting from his work.

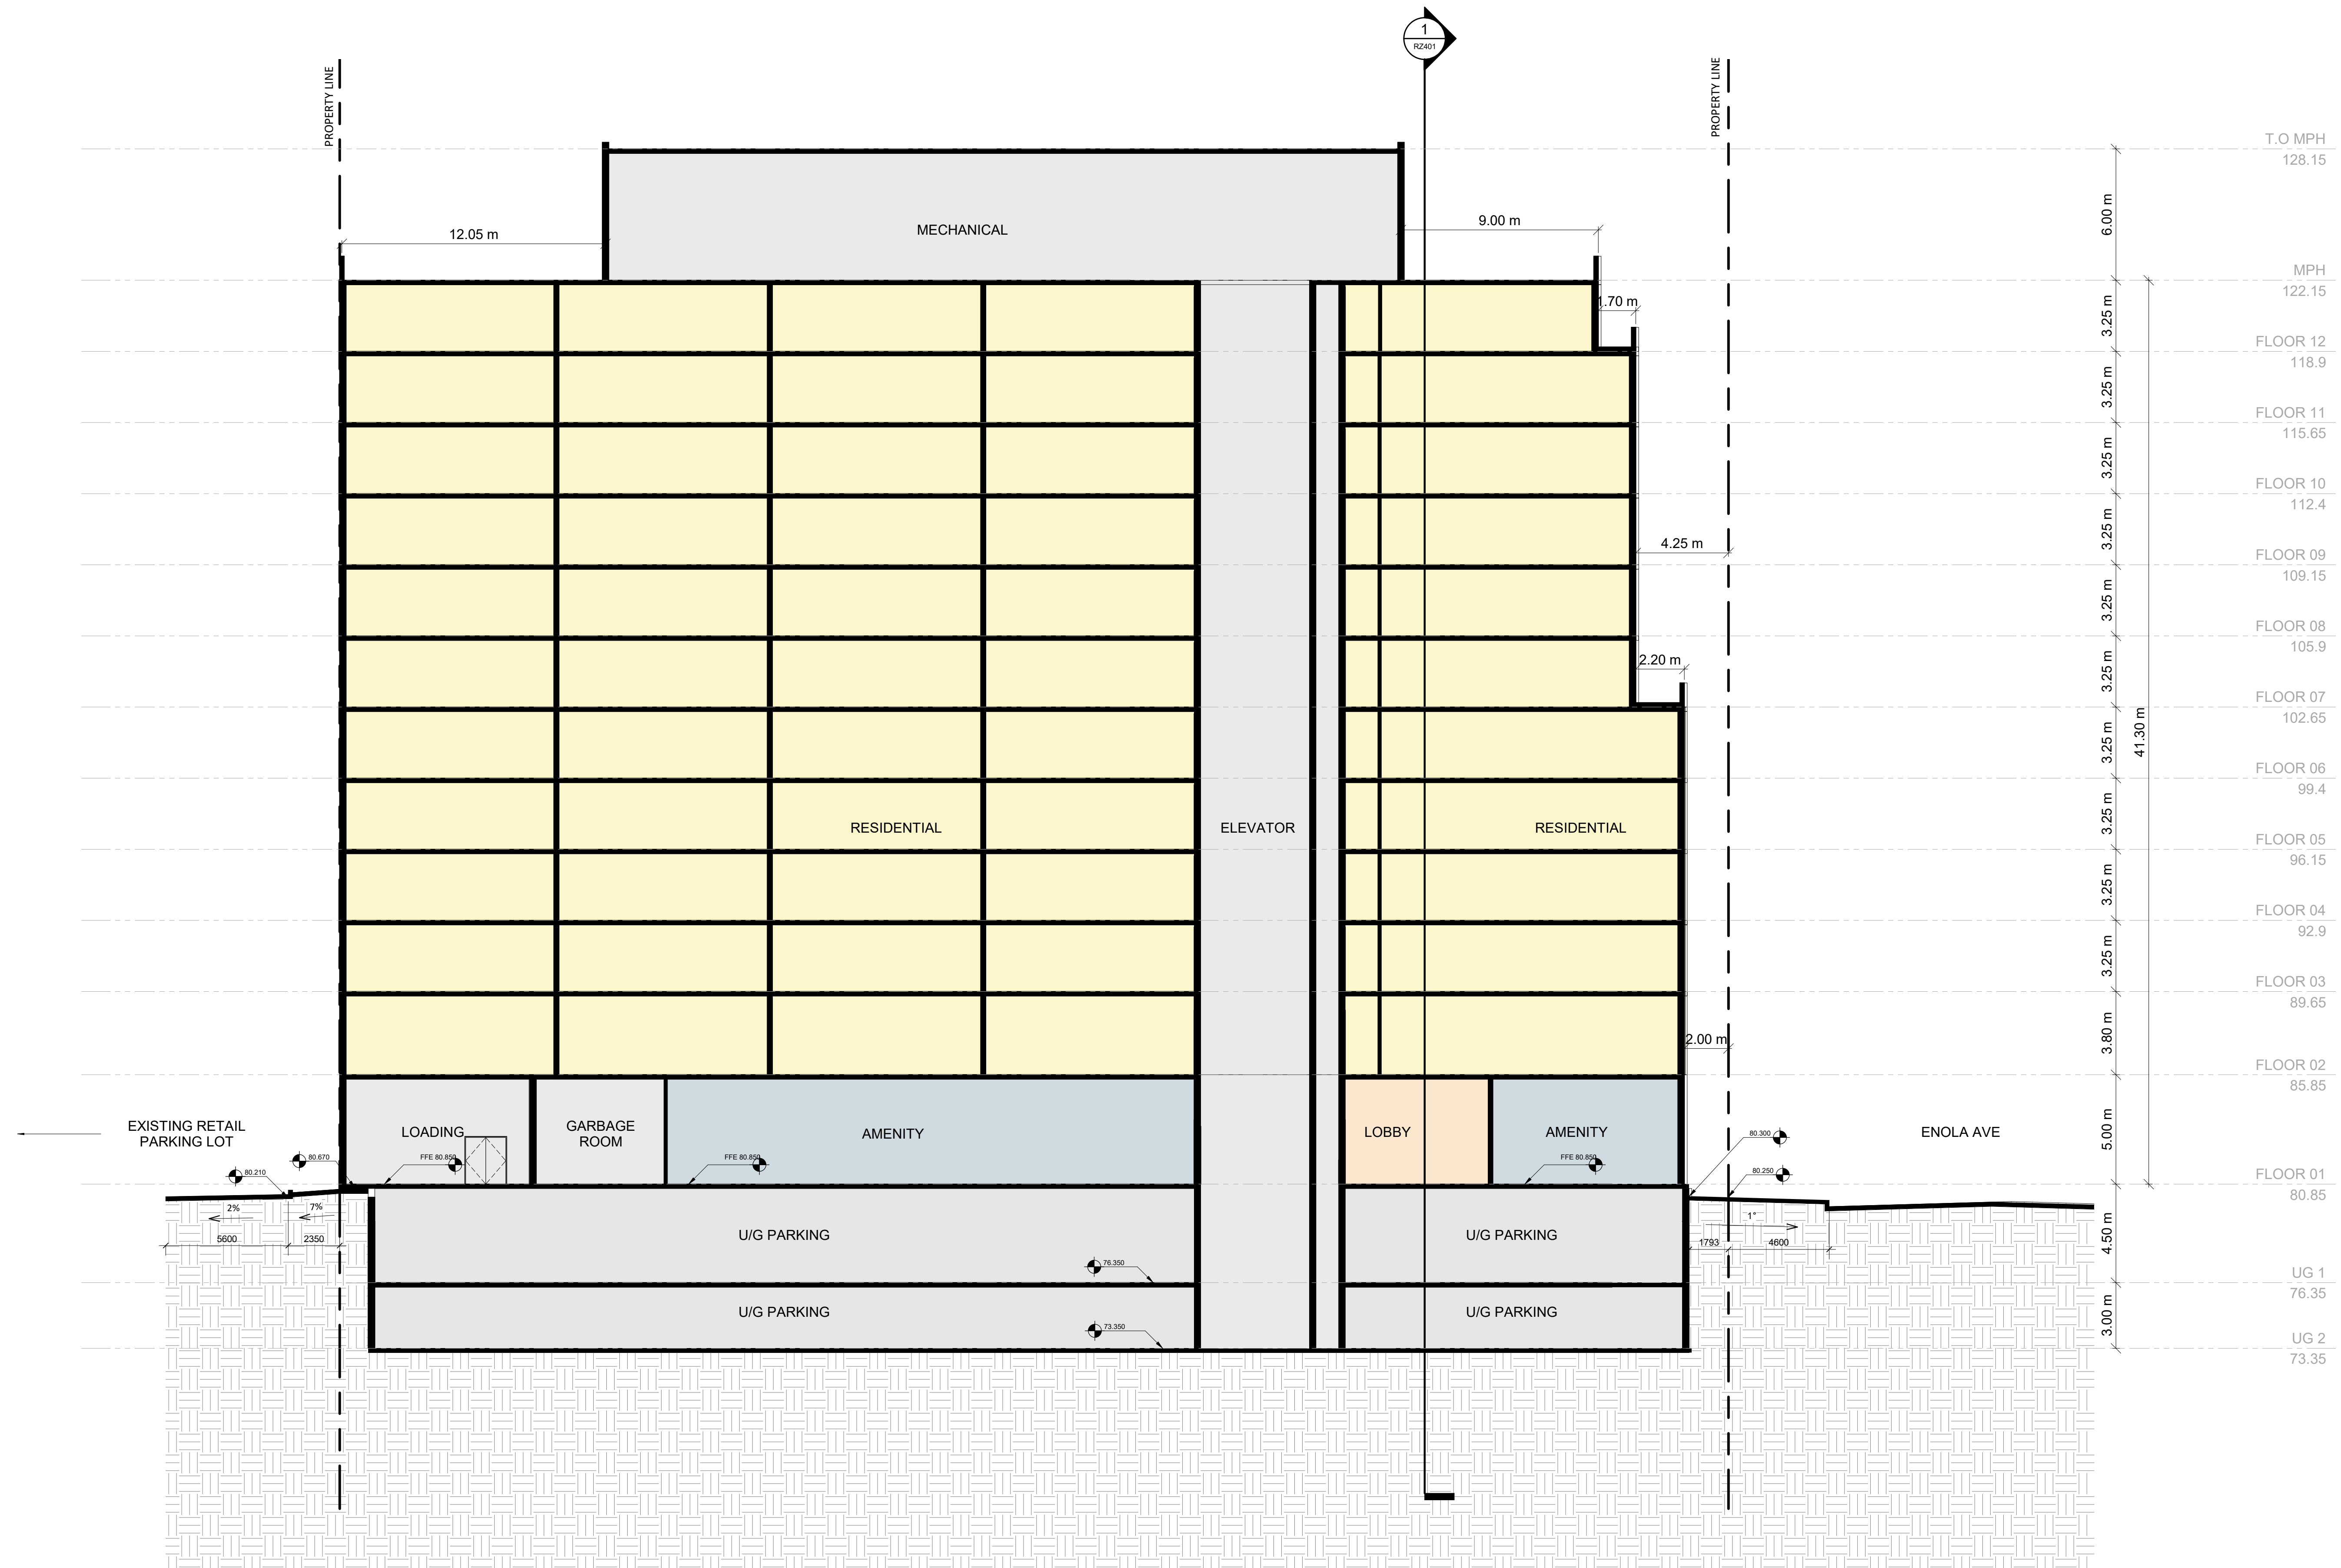

T.O MPH	128.15
MPH	122.15
FLOOR 12	118.9
FLOOR 11	115.65
FLOOR 10	112.4
FLOOR 09	109.15
FLOOR 08	105.9
FLOOR 07	102.65
FLOOR 06	99.4
FLOOR 05	96.15
FLOOR 04	92.9
FLOOR 03	89.65
FLOOR 02	85.85
FLOOR 01	80.85
UG 1	76.35
UG 2	73.35

1	2020-06-16	ISSUED FOR REZONING	DV
#	DATE	DESCRIPTION	BY

PROJECT  
**18.150FS**  
420 LAKESHORE ROAD E, MISSISSAUGA, ON

DRAWING  
**BUILDING SECTION (EW)**

PROJECT NO.  
18.150FS  
PROJECT DATE  
2020-06-16  
DRAWN BY  
DV  
CHECKED BY  
RMM  
SCALE  
1:150



DRAWING NO.  
**RZ402**