


# LAKESHORE ROAD EAST

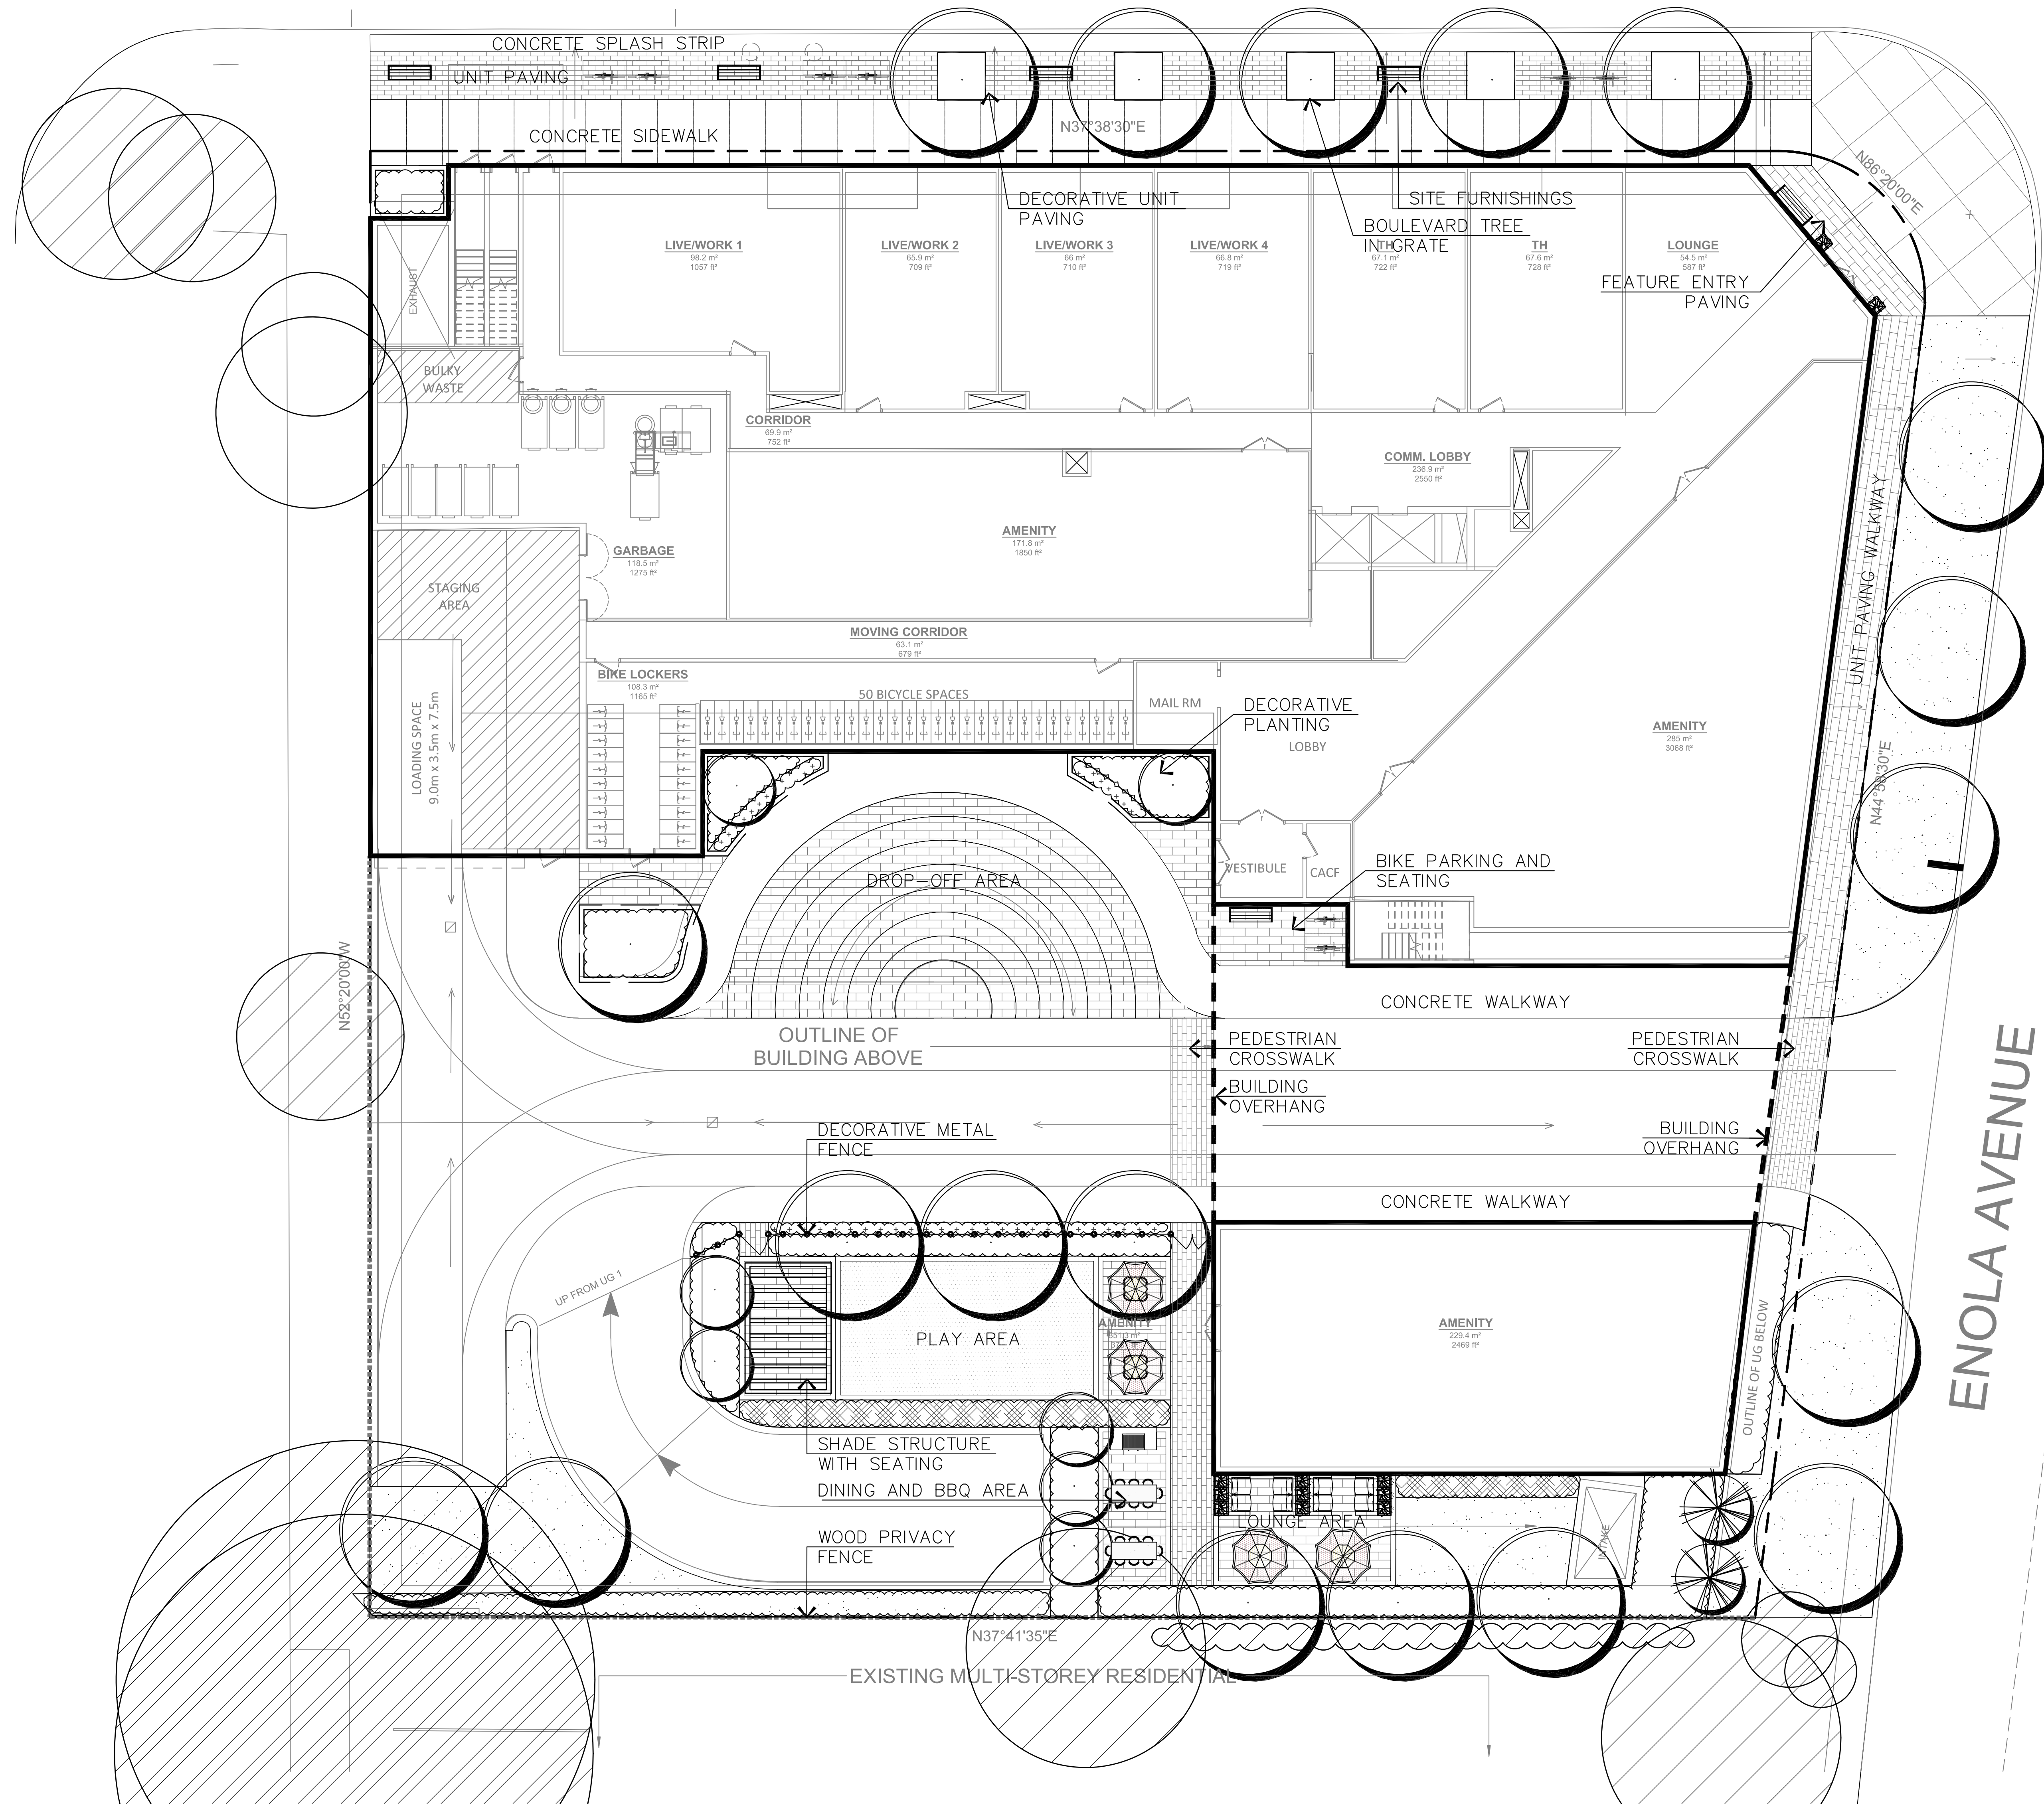

**GENERAL NOTES**


- VERIFY ALL DIMENSIONS.
- DO NOT SCALE DRAWINGS.
- REPORT ANY DISCREPANCIES, DISCOVERED ERRORS, OR OMISSIONS TO THE LANDSCAPE ARCHITECT BEFORE PROCEEDING.
- IT IS ADVISED THAT CONTRACTORS CONTACT THE LANDSCAPE ARCHITECT PRIOR TO CONSTRUCTION TO ENSURE THE USE OF THE LATEST REVISED DRAWINGS.
- DRAWINGS AND SPECIFICATIONS ARE THE PROPERTY OF THE LANDSCAPE ARCHITECT.

- LEGEND**
- EXISTING TREES TO BE PRESERVED
  - PROPOSED DECIDUOUS TREE
  - PROPOSED LARGE DECIDUOUS SHRUB
  - DECIDUOUS SHRUBS
  - ORNAMENTAL GRASS AND PERENNIAL PLANTING
  - SODDING
  - DECORATIVE UNIT PAVING
  - DECORATIVE UNIT PAVING
  - CONCRETE SIDEWALK
  - WOOD PRIVACY FENCE
  - DECORATIVE METAL FENCE WITH GATE
  - PRECAST CONCRETE PLANTER WALL
  - BENCH
  - BIKE RING
  - TABLE SEATING
  - UMBRELLA
  - BBQ
  - DECORATIVE PLANTER
  - SHADE STRUCTURE

2020-06-16  
ISSUED FOR REVIEW

| No. | DATE | REVISION | BY |
|-----|------|----------|----|
| X   | X    | X        | X  |

It is the responsibility of the Contractor and/or Owner to ensure that the drawings with the latest revisions are used for construction.

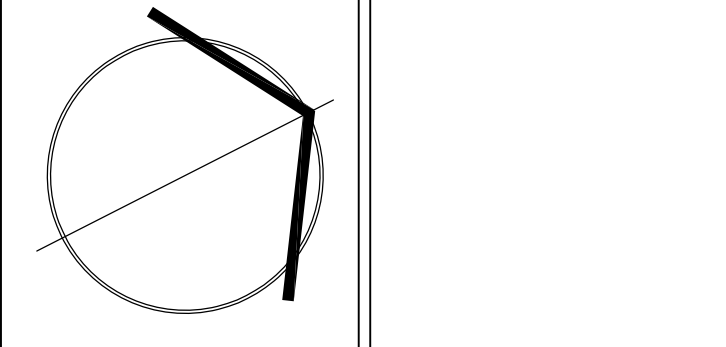

**SBK** 5770 HURONTARIO STREET, SUITE 320  
MISSISSAUGA, ONTARIO, L5R 3G5  
T: 416.695.4949 F: 905.712.3101  
WWW.STRYBOS.COM

**STRYBOS BARRON KING**  
LANDSCAPE ARCHITECTURE

PROJECT:  
**PLAZACORP MIXED-USE DEVELOPMENT**  
420 LAKESHORE RD  
MISSISSAUGA, ON

DRAWING TITLE:  
**Landscape Plan—Ground Floor**

|                      |                        |
|----------------------|------------------------|
| SCALE:<br>1 : 250    | PROJECT No.<br>20-5470 |
| DATE:<br>MAY 2020    | DRAWING No.<br>L100    |
| DRAWN BY:<br>SS      |                        |
| CHECKED BY:<br>SM/AG |                        |