




1 UNIT JTHD

WEST SIDE ELEVATION 'TA'
FRONT LOAD TOWNS
BLOCK 4

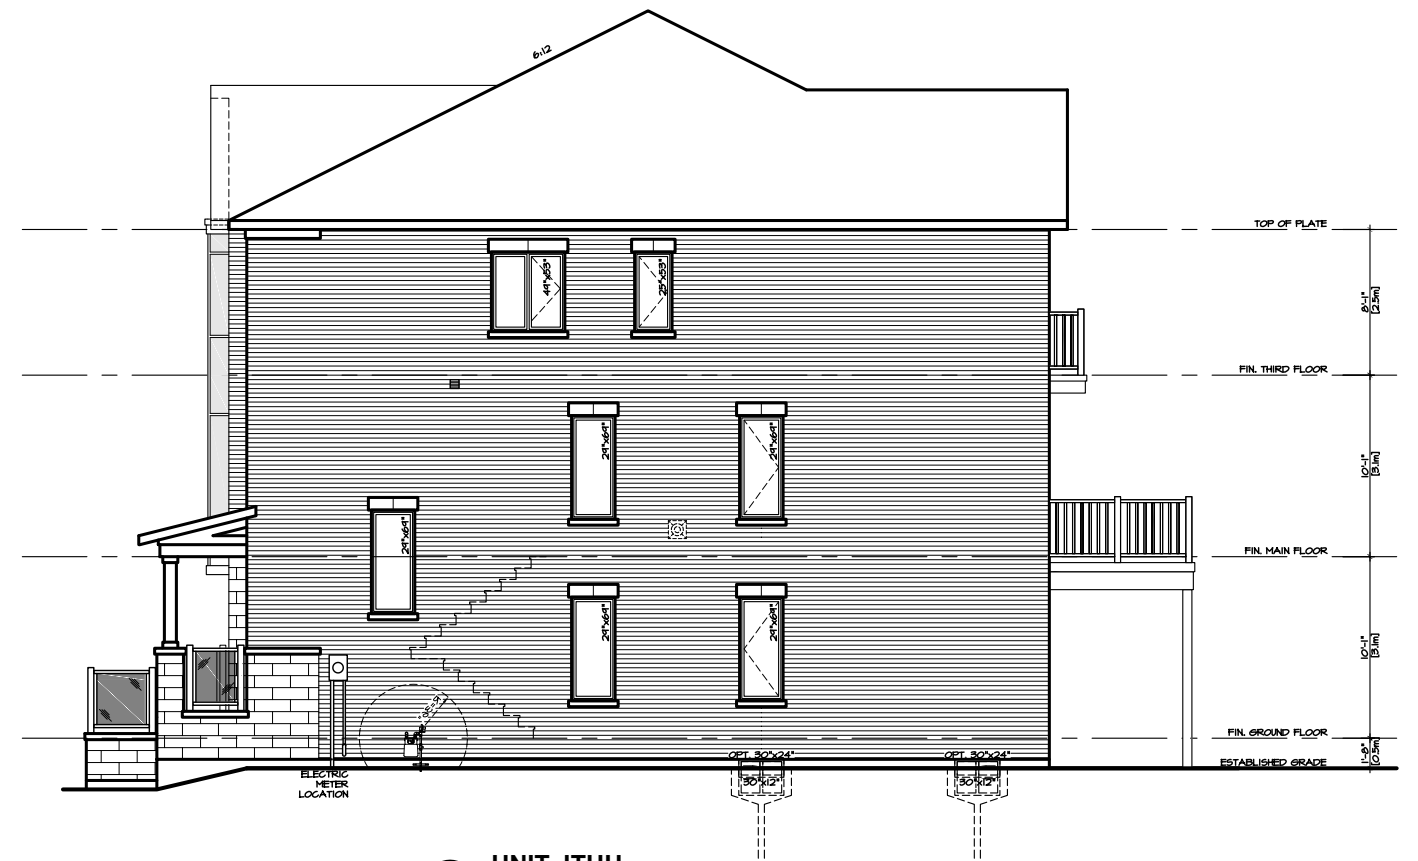

5 UNIT JTHH
REV.

EAST SIDE ELEVATION 'TA'
FRONT LOAD TOWNS
BLOCK 4

3	ISSUED FOR DRAFT PLAN & RE-ZONING RE-SUBMISSION	20.10.07 DJS
2	ISSUED FOR 1ST SITE PLAN SUBMISSION	20.07.22 DJS
1	ISSUED FOR FINAL CLIENT APPROVAL	20.07.06 ALT