



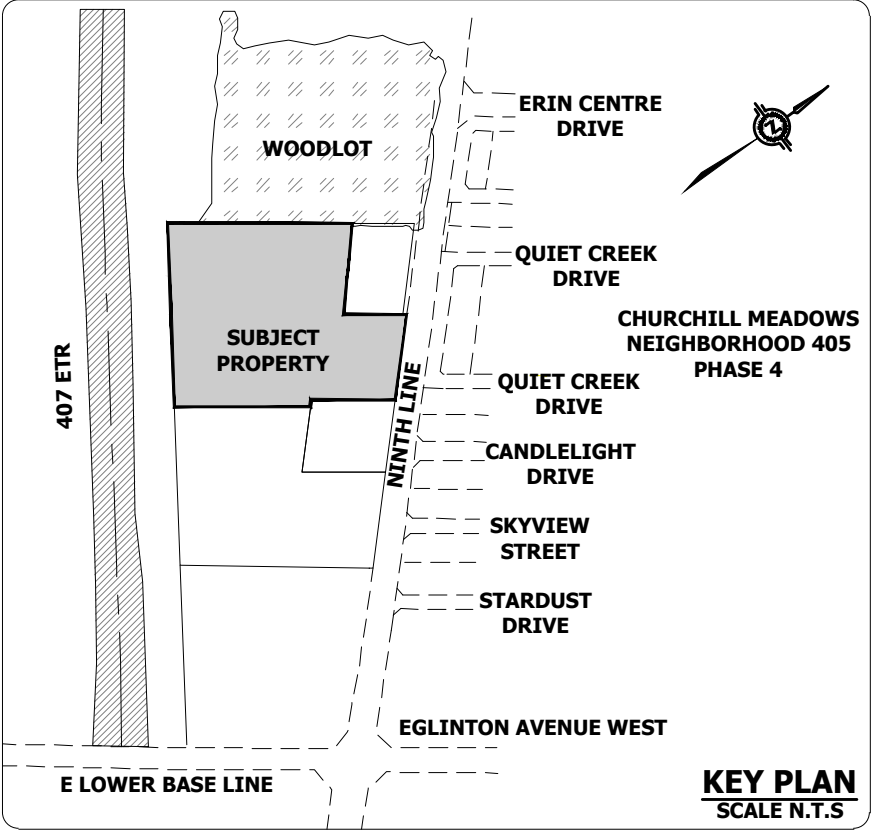

- LEGEND
- SUBJECT PROPERTY
 - NON-PARTICIPATING LAND OWNERS
 - WETLAND
 - EXISTING CONTOUR
 - DRAINAGE AREA (ha)
 - IMPERVIOUSNESS
 - EXISTING STORM SEWER AND MANHOLE
 - EXISTING OVERLAND FLOW DIRECTION
 - EXISTING DRAINAGE BOUNDARY

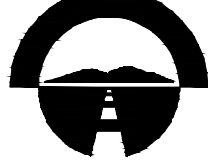

urbantech
Urbantech Consulting, A Division of Leighton-Zec Ltd.
3760 14th Avenue, Suite 301, Markham, Ontario L3R 3T7
tel: 905.946.9461 fax: 905.946.9995
www.urbantech.com

5150 NINTH LINE
MEDIUM DENSITY BLOCK





Region
of Peel
Working for you



MISSISSAUGA

EXISTING STORM
DRAINAGE

PROJECT No.	DATE	SCALE	DWG No.
19-608	OCT. 2019	1:1250	5A

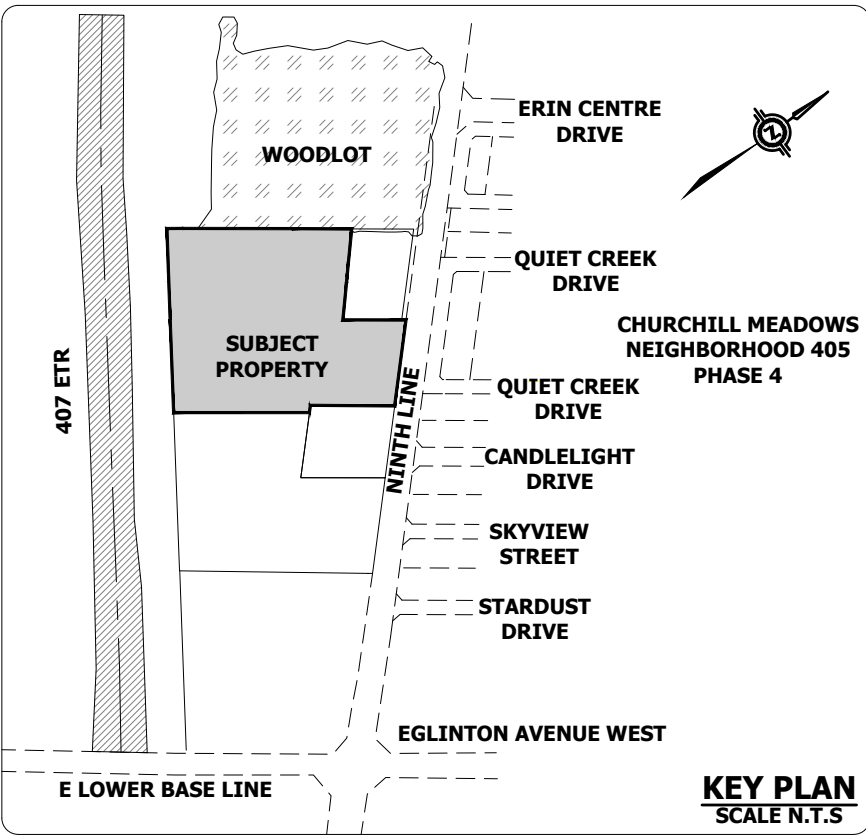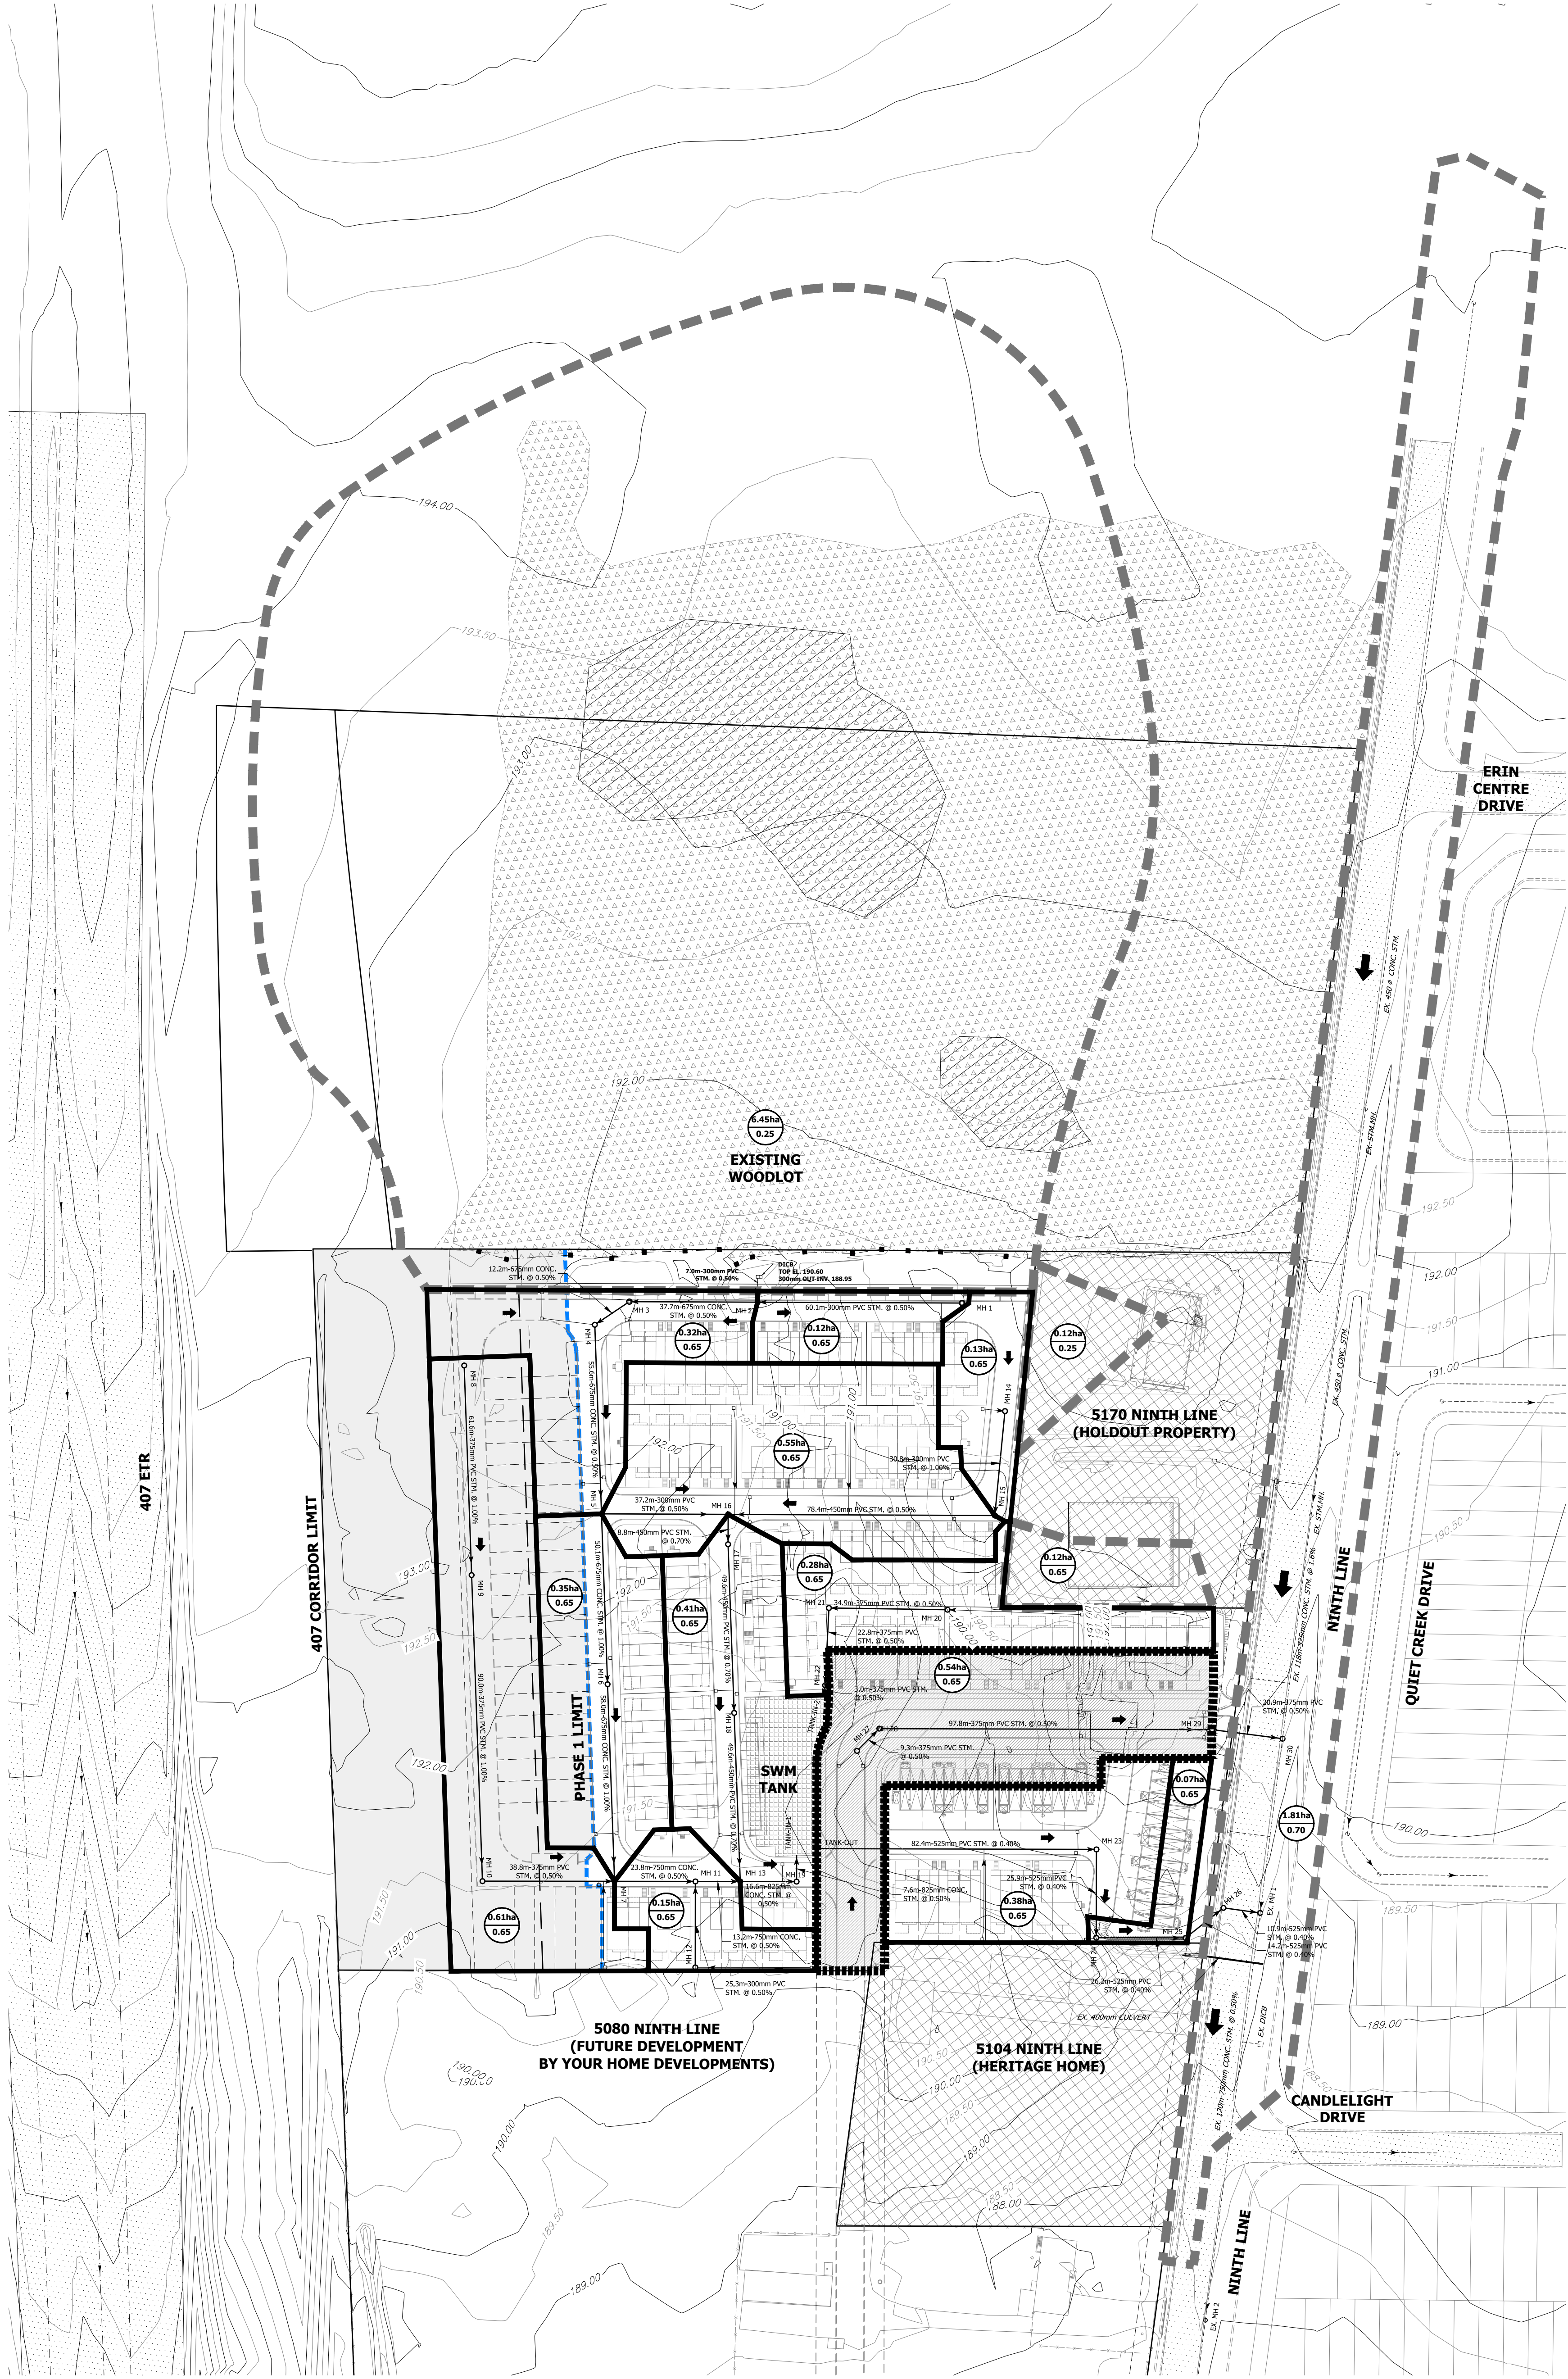

- LEGEND**
- PHASE 2 DEVELOPMENT (SUBJECT TO MTO TRANSITWAY CORRIDOR EA)
 - HOLDOUT PROPERTY
 - WOODLOT
 - EXISTING GROUND CONTOUR AND ELEVATION
 - PROPOSED STORM SEWER AND MANHOLE
 - EXISTING STORM SEWER AND MANHOLE
 - SINGLE/REARLOT CATCHBASIN
 - DOUBLE CATCHBASIN
 - DRAINAGE AREA (ha) FOR MINOR SYSTEM (10 YEAR) FLOW RUNOFF COEFFICIENT
 - MINOR SYSTEM DRAINAGE AREA BOUNDARY
 - PUBLIC ROW MINOR SYSTEM DRAINAGE AREA BOUNDARY
 - EXISTING DRAINAGE AREA BOUNDARY
 - OVERLAND FLOW ROUTE



5150 NINTH LINE
MEDIUM DENSITY BLOCK



STORM DRAINAGE PLAN

PROJECT No.	DATE	SCALE	DWG No.
19-608	OCT. 2019	1:1000	5

