



Contractor shall check all dimensions on the work and report any discrepancy to the Landscape Architect before proceeding. All drawings and specifications are the property of the Landscape Architect and must be returned at the completion of the work. This drawing is not to be used for construction until signed by the Landscape Architect.

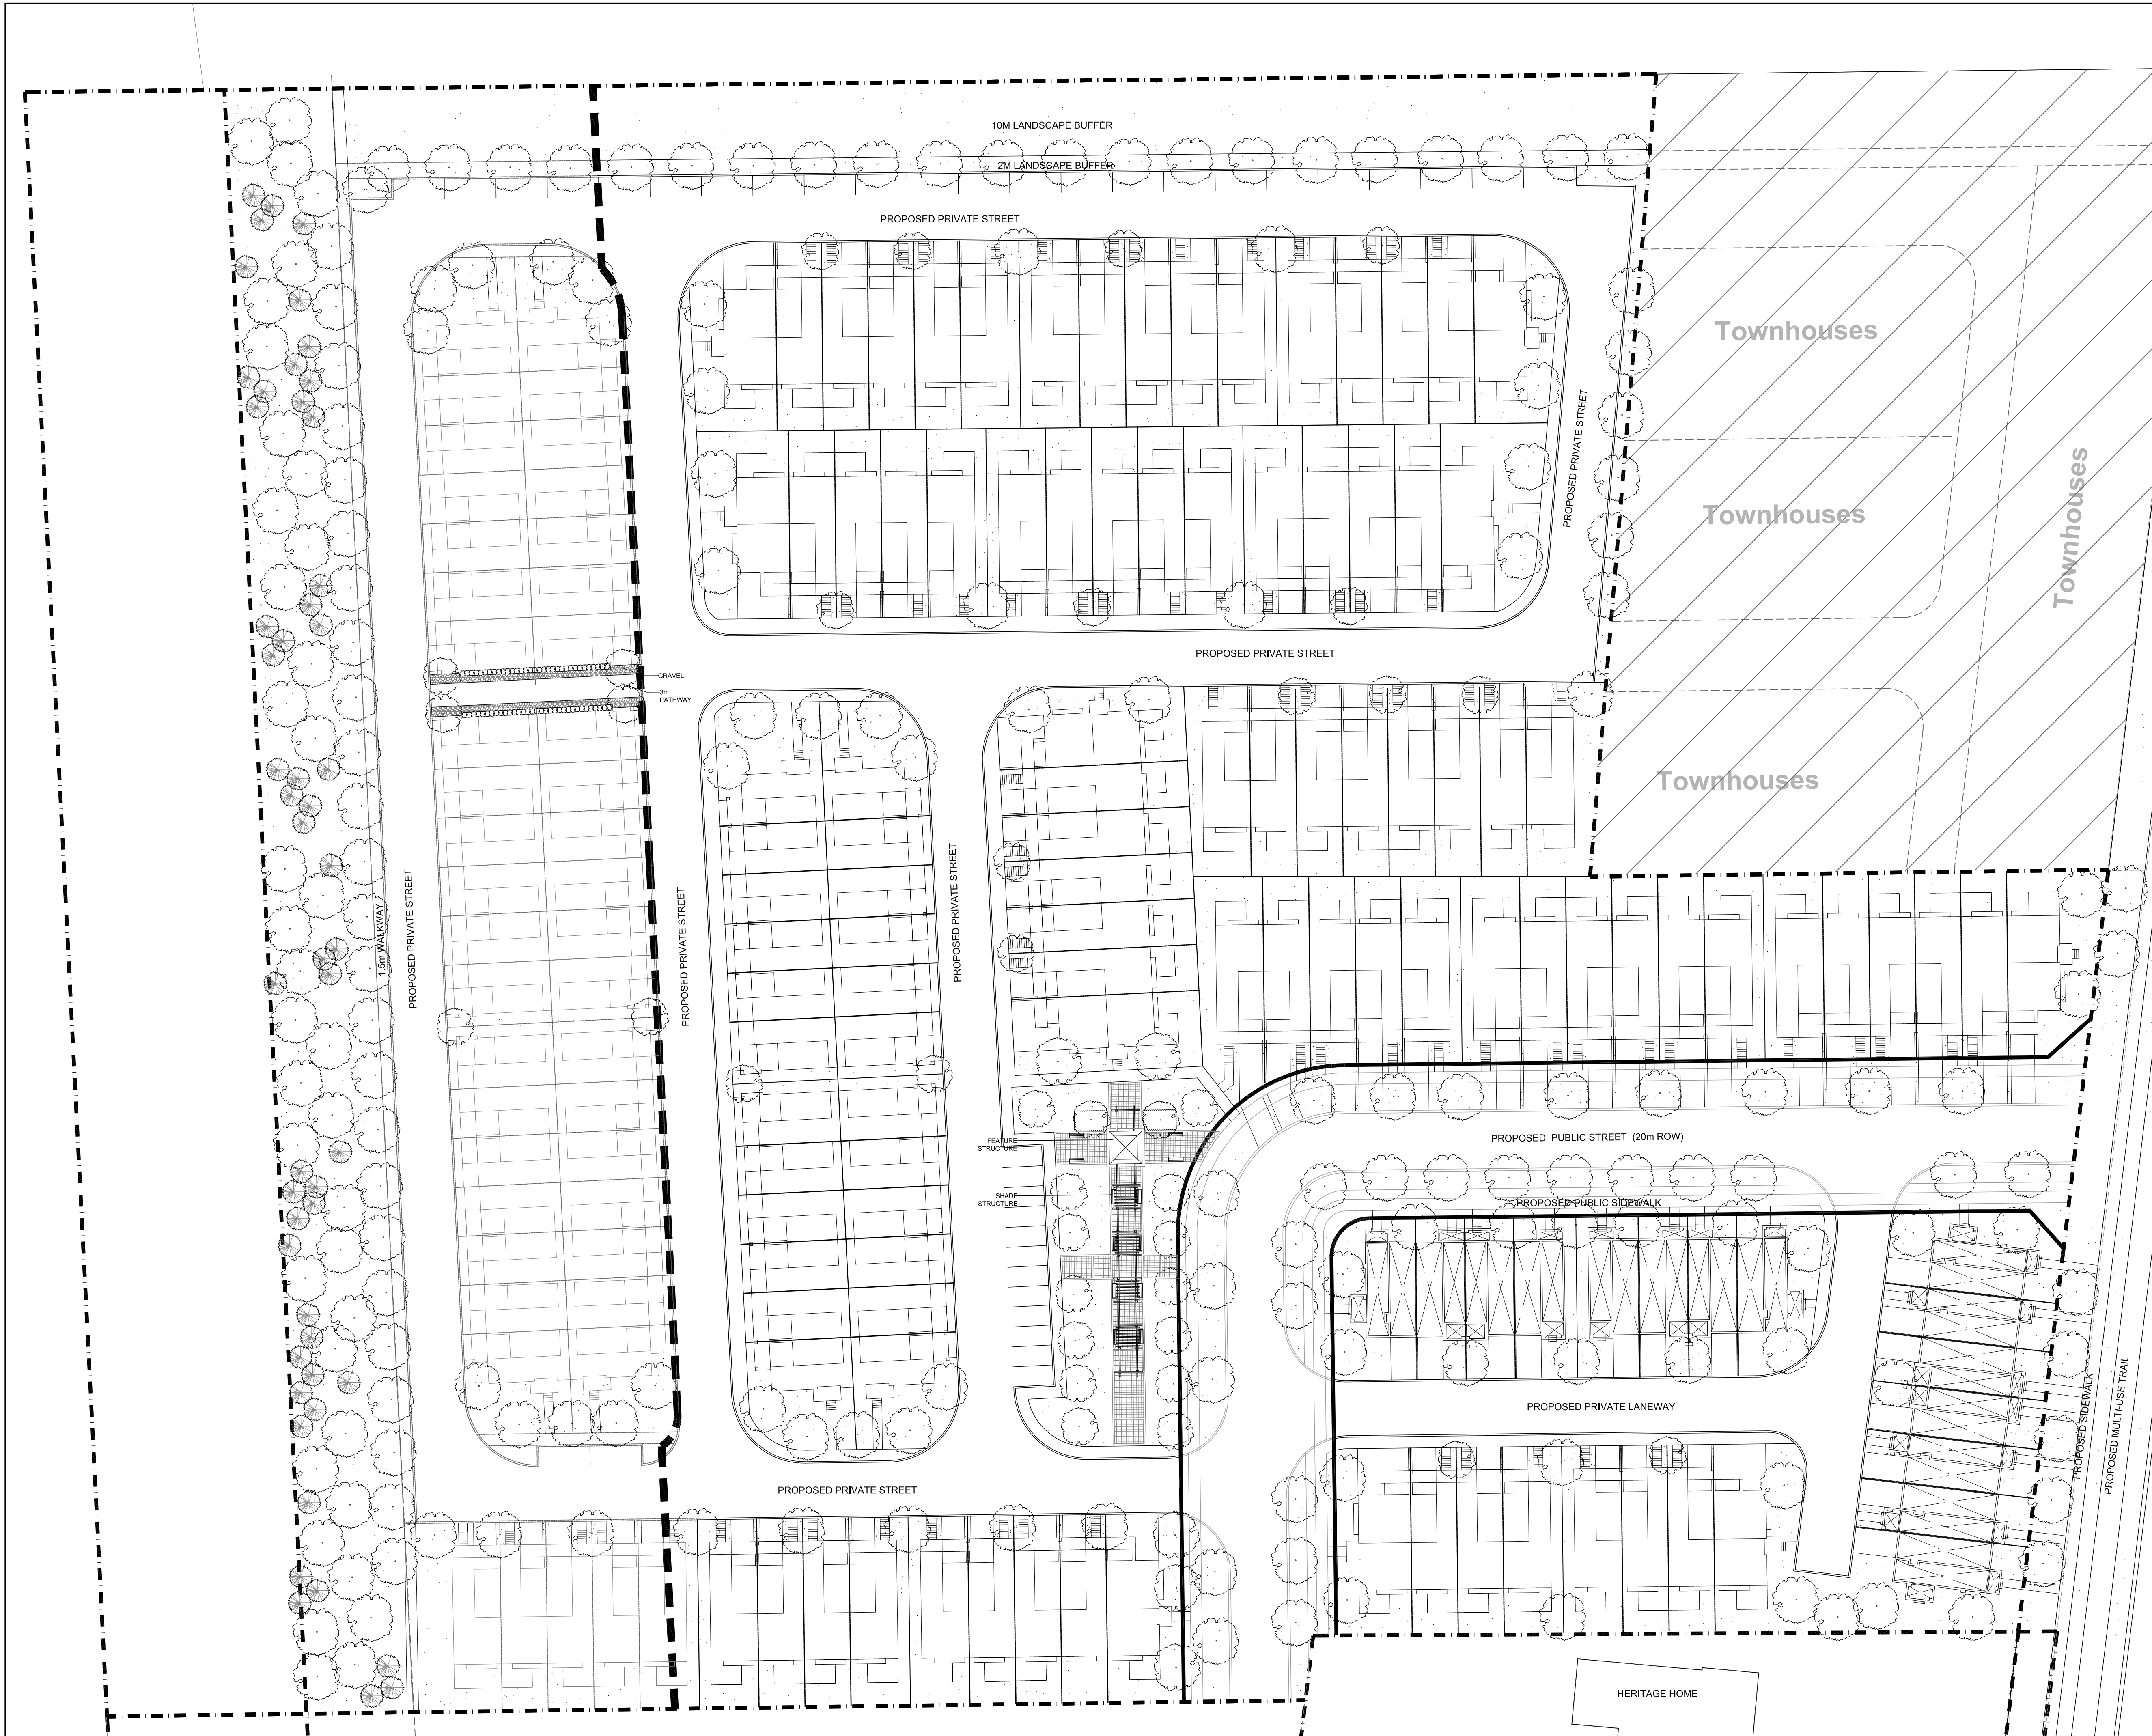

No.	Description	Date
3	Revised for Client Review	Oct 10-19
2	Revised for Client Review	Sept 5-19
1	Issued for Client Review	Aug 28-19

Revision
City Approval Stamp

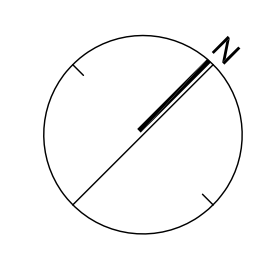

NAK
design strategies

421 RONCESVALLES AVENUE, TORONTO, ON M6R 2N1 CANADA
T 416.340.8700 F 416.340.7100 NAKDESIGNSTRATEGIES.COM

Mattamy Homes
South Ninth Line Parcel

Title
Concept Layout Plan

Date	October 10, 2019	Sheet	
Scale	1:400		
Drawn	ro		
Checked	ro		
Job No.	16 037		

CP1