


R: \\13\13958\Drawings & Figures\2020 April 27 (Latest)\Drawing 1-- Flood Plain Mapping-Existing Conditions.dwg May 15, 2020 - 12:55pm

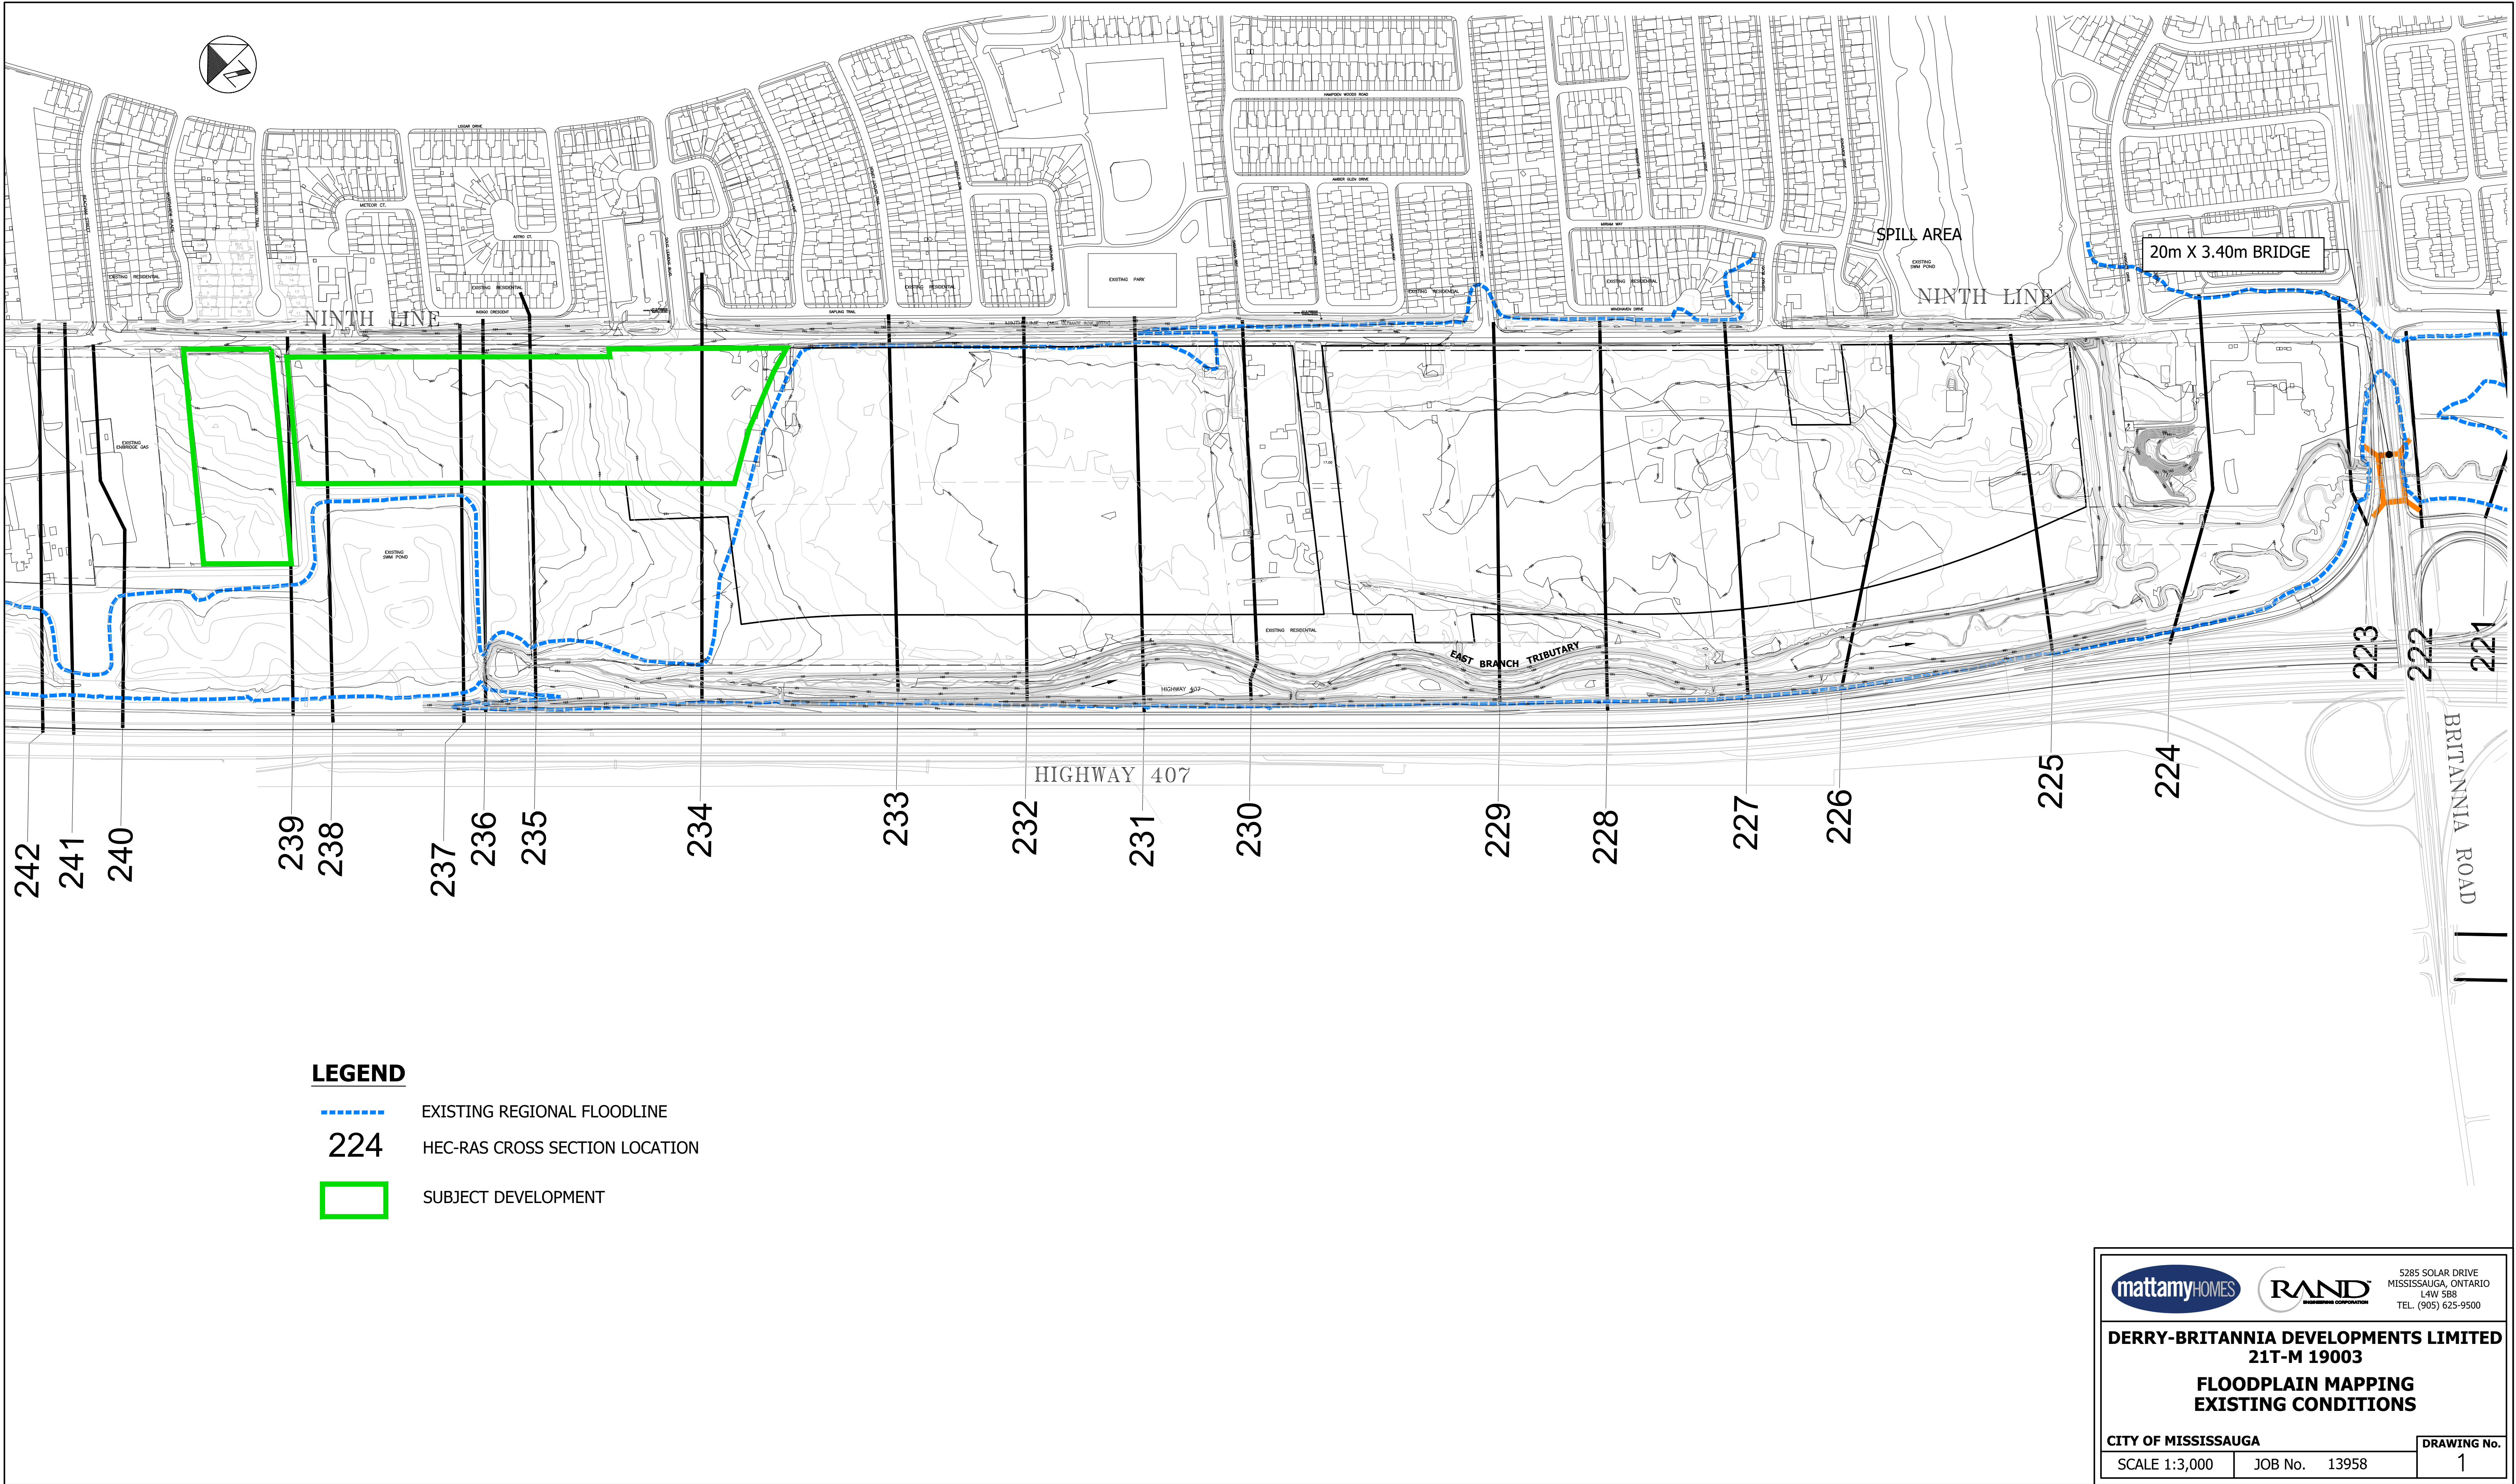

				5285 SOLAR DRIVE MISSISSAUGA, ONTARIO L4W 5B6 TEL. (905) 625-9900	
DERRY-BRITANNIA DEVELOPMENTS LIMITED 21T-M 19003					
FLOODPLAIN MAPPING EXISTING CONDITIONS					
CITY OF MISSISSAUGA				DRAWING No.	
SCALE 1:3,000		JOB No. 13958		1	