

ON - ONTARIO NATIVE  
 FS - FULL SUN  
 PS - PART SUN  
 SH - FULL SHADE  
 SLT - SALT TOLERANT

NOTE:  
 - CHECK ALL QUANTITIES.  
 - REPORT ANY DISCREPANCIES TO THE LANDSCAPE ARCHITECT.  
 - THE LAYOUT OF ALL PLANT MATERIAL IS TO BE APPROVED BY THE LANDSCAPE ARCHITECT PRIOR TO PLANTING.  
 - THE QUANTITIES INDICATED ON THE PLAN SUPERSEDE THE TOTALS OF THE PLANT LIST.

### NATURALIZED PLANT LIST

KEY	QUANT.	BOTANICAL NAME	COMMON NAME	CAL.	HEIGHT	SPREAD	SPACE	COND.	ON	FS	PS	SH	SLT	DT	KEY
AR1	4	Acer rubrum	Red Maple	60	4000	2000	-	SB	✓	✓					AR1
AS1	4	Acer saccharum	Sugar Maple	60	4000	2000	-	SB	✓	✓	✓	✓	✓	✓	AS1
BP1	3	Betula papyrifera	White Birch	60	4000	2000	-	SB	✓	✓	✓				BP1
CO1	3	Celtis occidentalis	Common Hackberry	60	4000	2000	-	SB	✓	✓	✓	✓	✓	✓	CO1
QR1	2	Quercus rubra	Red Oak	60	4000	2000	-	SB	✓	✓	✓	✓	✓	✓	QR1
AR2	2	Acer rubrum	Red Maple	40	2000	1000	-	SB	✓	✓					AR2
AS2	6	Acer saccharum	Sugar Maple	40	2000	1000	-	SB	✓	✓	✓	✓	✓	✓	AS2
BP2	3	Betula papyrifera	White Birch	40	2000	1000	-	SB	✓	✓	✓				BP2
CO2	8	Celtis occidentalis	Common Hackberry	40	2000	1000	-	SB	✓	✓	✓	✓	✓	✓	CO2
QR2	6	Quercus rubra	Red Oak	40	2000	1000	-	SB	✓	✓	✓	✓	✓	✓	QR2

KEY	QUANT.	BOTANICAL NAME	COMMON NAME	CAL.	HEIGHT	SPREAD	SPACE	COND.	ON	FS	PS	SH	SLT	DT	KEY
PS1	15	Pinus strobus	White Pine	-	1750	-	-	SB	✓	✓					PS1
PG1	13	Picea glauca	White Spruce	-	1750	-	-	SB	✓	✓					PG1

KEY	QUANT.	BOTANICAL NAME	COMMON NAME	CAL.	HEIGHT	SPREAD	SPACE	COND.	ON	FS	PS	SH	SLT	DT	KEY
TH1	66	Thuja occidentalis	Eastern White Cedar	-	1750	-	-	SB	✓	✓	✓	✓	✓	✓	TH1

KEY	QUANT.	BOTANICAL NAME	COMMON NAME	CAL.	HEIGHT	SPREAD	SPACE	COND.	ON	FS	PS	SH	SLT	DT	KEY
Cr1	80	Cornus racemosa	Gray Dogwood	-	750	-	900	SB	✓	✓	✓	✓	✓	✓	Cr1
Cs1	102	Cornus sericea	Red Osier Dogwood	-	600	-	750	CG	✓	✓	✓	✓	✓	✓	Cs1
Hp1	86	Hypericum perforatum	St. John's Wort	-	600	-	750	CG	✓	✓	✓	✓	✓	✓	Hp1
Sc1	78	Sambucus canadensis	American Elderberry	-	600	-	900	CG	✓	✓	✓	✓	✓	✓	Sc1
Sa1	60	Symphoricarpos alba	Snowberry	-	600	-	750	CG	✓	✓	✓	✓	✓	✓	Sa1
Vi1	18	Viburnum lentago	Nannyberry	-	600	-	600	CG	✓	✓	✓	✓	✓	✓	Vi1
Se1	15	Salix exigua	Sandbar Willow	-	600	-	900	CG	✓	✓	✓	✓	✓	✓	Se1


KEY	QUANT.	BOTANICAL NAME	COMMON NAME	CAL.	HEIGHT	SPREAD	SPACE	COND.	ON	FS	PS	SH	SLT	DT	KEY
Jc1	61	Juniperus communis	Common Juniper	-	600	-	750	CG	✓	✓	✓	✓	✓	✓	Jc1

**SEED MIX -NATIVE WOODLAND SEED MIX**

- 25% Fox Sedge (Carex vulpinoidea)
- 35% Virginia Wildrye (Elymus virginicus var. virginicus)
- 5% Path Rush (Juncus tenuis)
- 25% Fowl Bluegrass (Poa polystris)
- 5% Dark-green Bulrush (Scirpus atrovirens)
- 5% Blue Vervain (Verbena hastata)
- 100%

NOTE:  
 - CHECK ALL QUANTITIES.  
 - REPORT ANY DISCREPANCIES TO THE LANDSCAPE ARCHITECT.  
 - THE QUANTITIES INDICATED ON THE PLAN SUPERSEDE THE TOTAL ON THE PLANT LIST.  
 - THE LAYOUT OF ALL PLANT MATERIAL IS TO BE APPROVED BY THE LANDSCAPE ARCHITECT PRIOR TO PLANTING.

COVER CROP	SEEDING WINDOW	SEED APPLICATION METHOD:
40% Oats (Avena sativa)	May to September	TERRASEEDING BY APPROVED CONTRACTOR
45% Barley (Hordeum vulgare)		
15% Canada Wild Rye (Elymus canadensis)		
100% Winter Wheat (Triticum aestivum)	October to November	

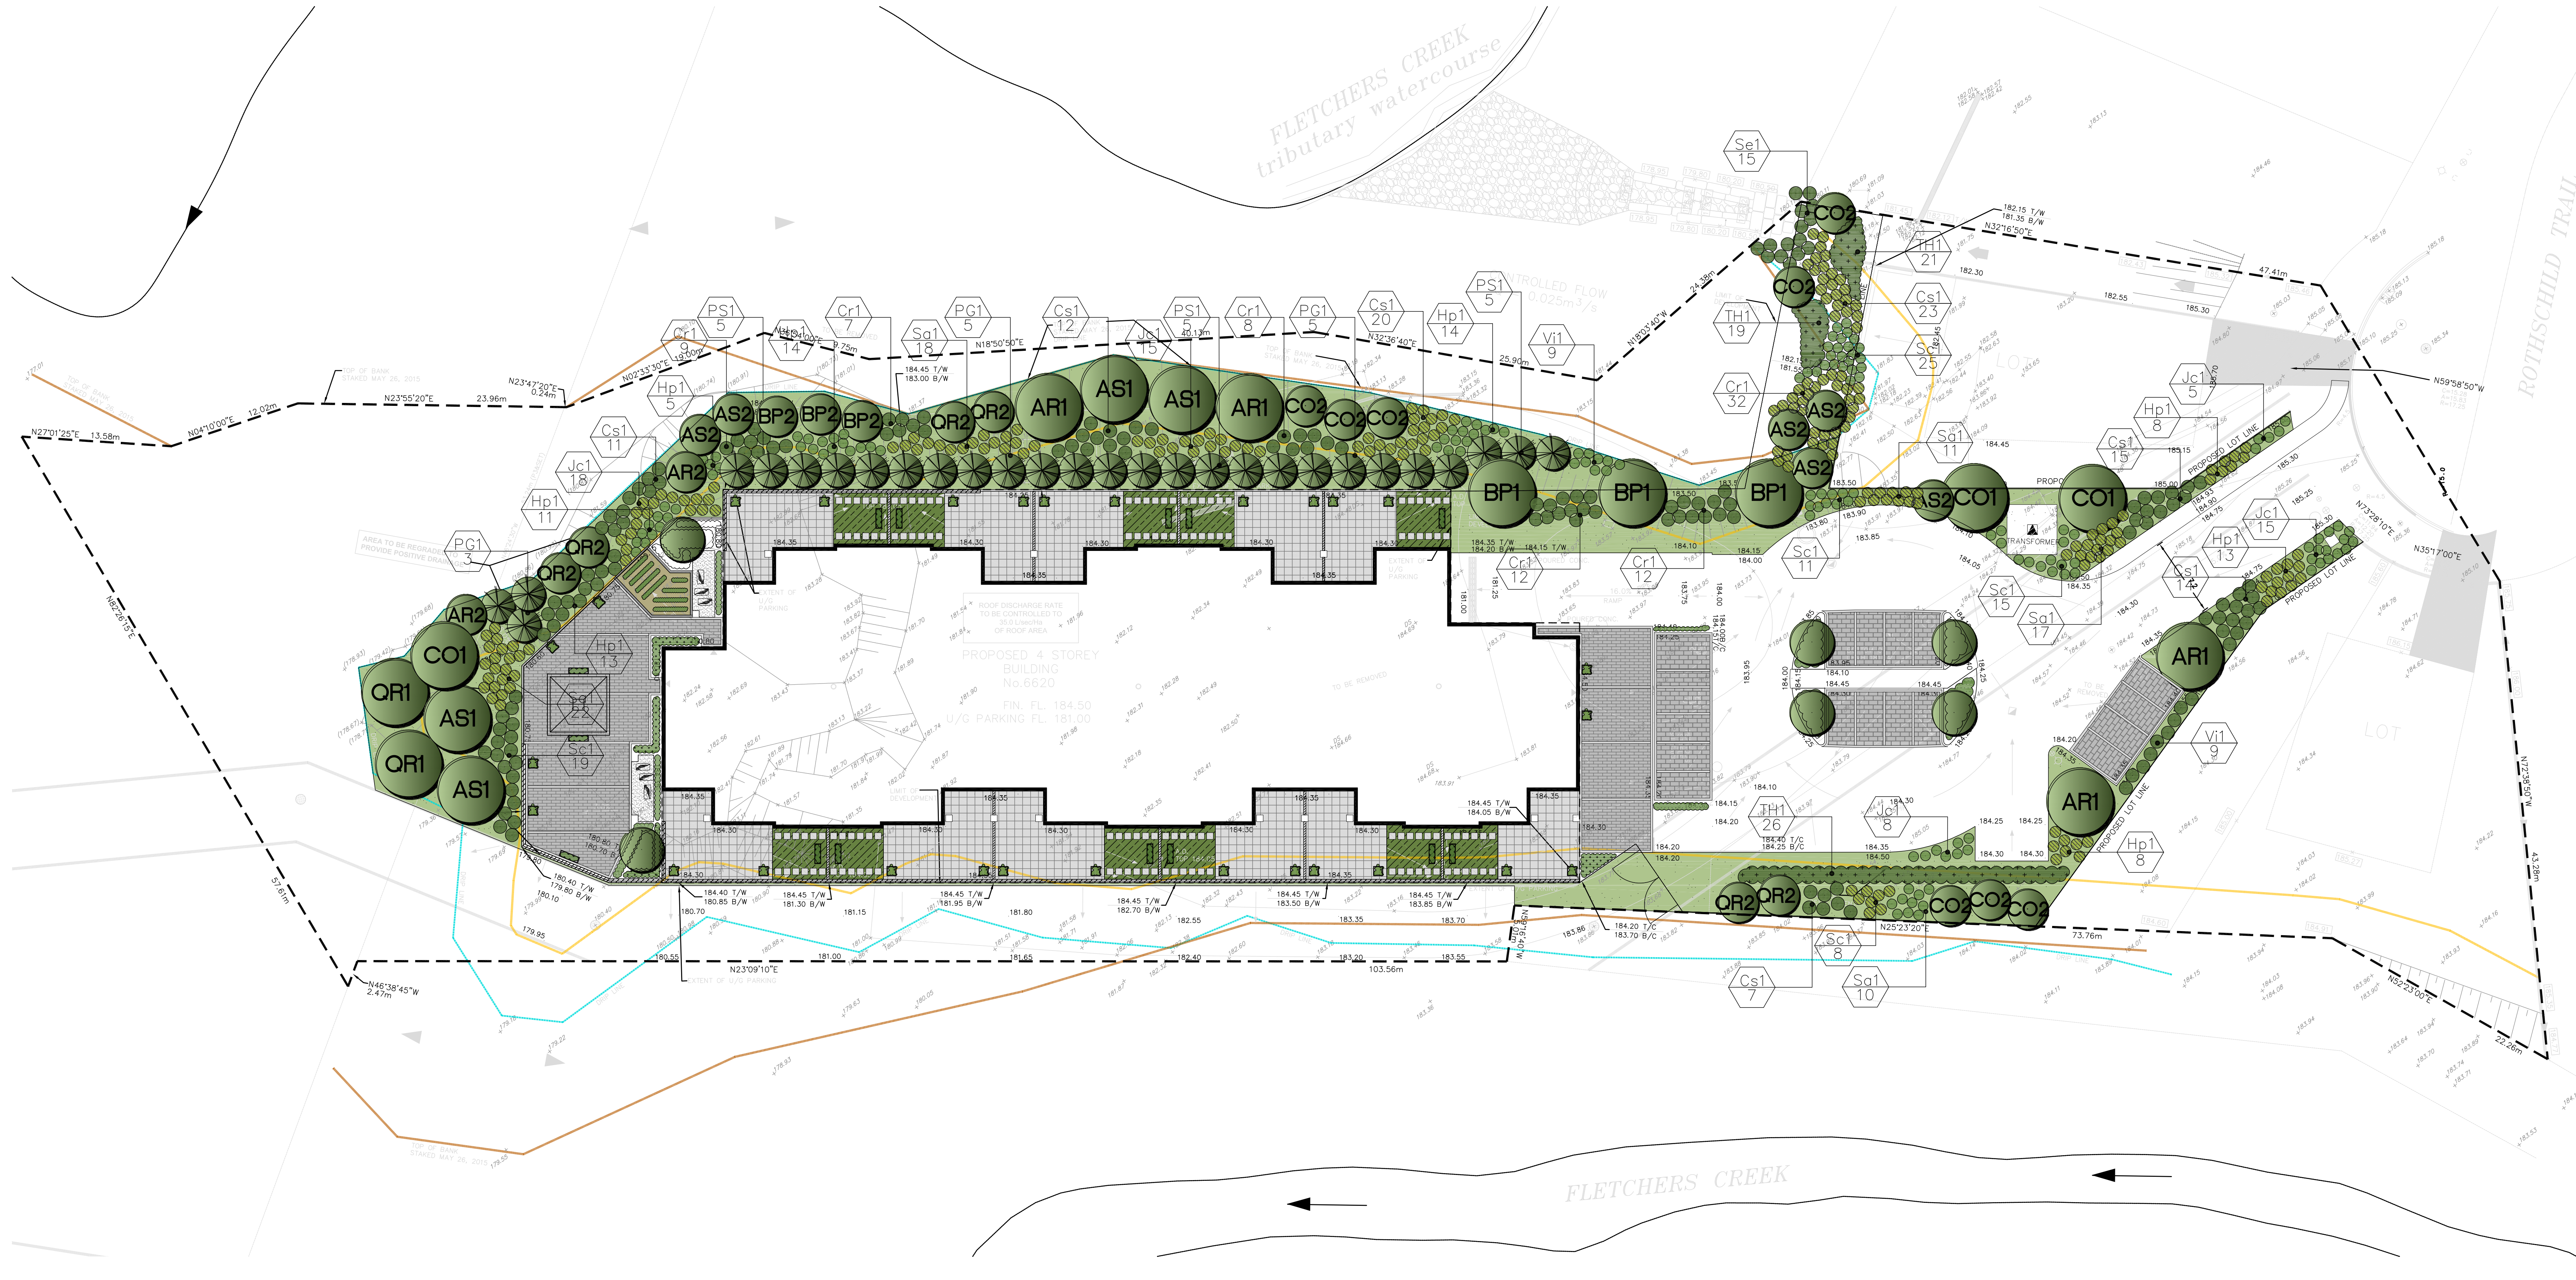

### GENERAL NOTES


- VERIFY ALL DIMENSIONS.
- DO NOT SCALE DRAWINGS.
- REPORT ANY DISCREPANCIES, DISCOVERED ERRORS, OR OMISSIONS TO THE LANDSCAPE ARCHITECT BEFORE PROCEEDING.
- IT IS ADVISED THAT CONTRACTORS CONTACT THE LANDSCAPE ARCHITECT PRIOR TO CONSTRUCTION TO ENSURE THE USE OF THE LATEST REVISED DRAWINGS.
- DRAWINGS AND SPECIFICATIONS ARE THE PROPERTY OF THE LANDSCAPE ARCHITECT.

### LEGEND

- PROPOSED DECIDUOUS TREE
- PROPOSED CONIFEROUS TREE
- PROPOSED COMPENSATION SHRUBS (REFER TO COMPENSATION PLANTING PLAN)
- PROPOSED SHRUBS
- NATIVE WOODLAND SEEDING
- DECORATIVE UNIT PAVING
- PERMEABLE UNIT PAVING
- DECORATIVE SLABS
- SYNTHETIC TURF GRASS
- PROPOSED WALL (REFER TO ENGINEER'S PLAN FOR DETAILS)
- DRIP LINE
- LIMIT OF DEVELOPMENT BUFFER
- TOP OF BANK
- PROPERTY LINE

No.	DATE	REVISION	BY
3	JUN. 19, 2020	ISSUED FOR SPA SUBMISSION	SV
2	JUN. 02, 2020	CONCEPT ISSUED FOR CLIENT REVIEW	SV
1	FEB. 11, 2020	COMPENSATION PLANTING PLAN	SV
		ISSUED FOR CLIENT REVIEW	

It is the responsibility of the Contractor and/or Owner to ensure that the drawings with the latest revisions are used for construction.

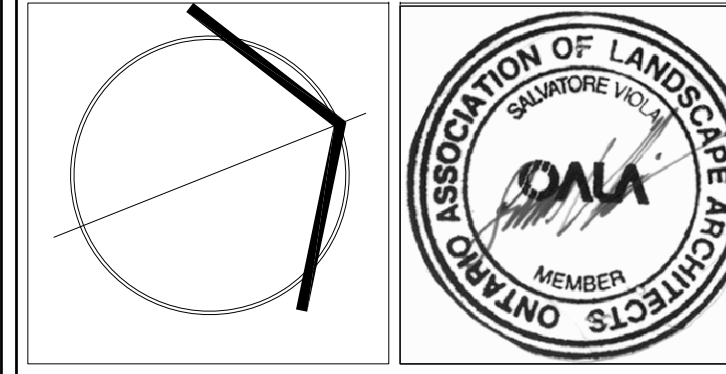

**SBK** 5770 HURONTARIO STREET, SUITE 320  
 MISSISSAUGA, ONTARIO, L5R 3G5  
 T: 416.695.4949 F: 905.712.3101  
 WWW.STRYBOS.COM

**STRYBOS BARRON KING**  
 LANDSCAPE ARCHITECTURE

PROJECT:  
**PROPOSED 4 STOREY BUILDING**  
 DI BLASIO HOMES  
 6620 ROTHSCHILD TRAIL

DRAWING TITLE:  
**COMPENSATION PLANTING PLAN**

SCALE:	1:250	PROJECT No.	5437
DATE:	FEBRUARY 2020	DRAWN BY:	J.M.
CHECKED BY:	S.V.	DRAWING No.	L101