


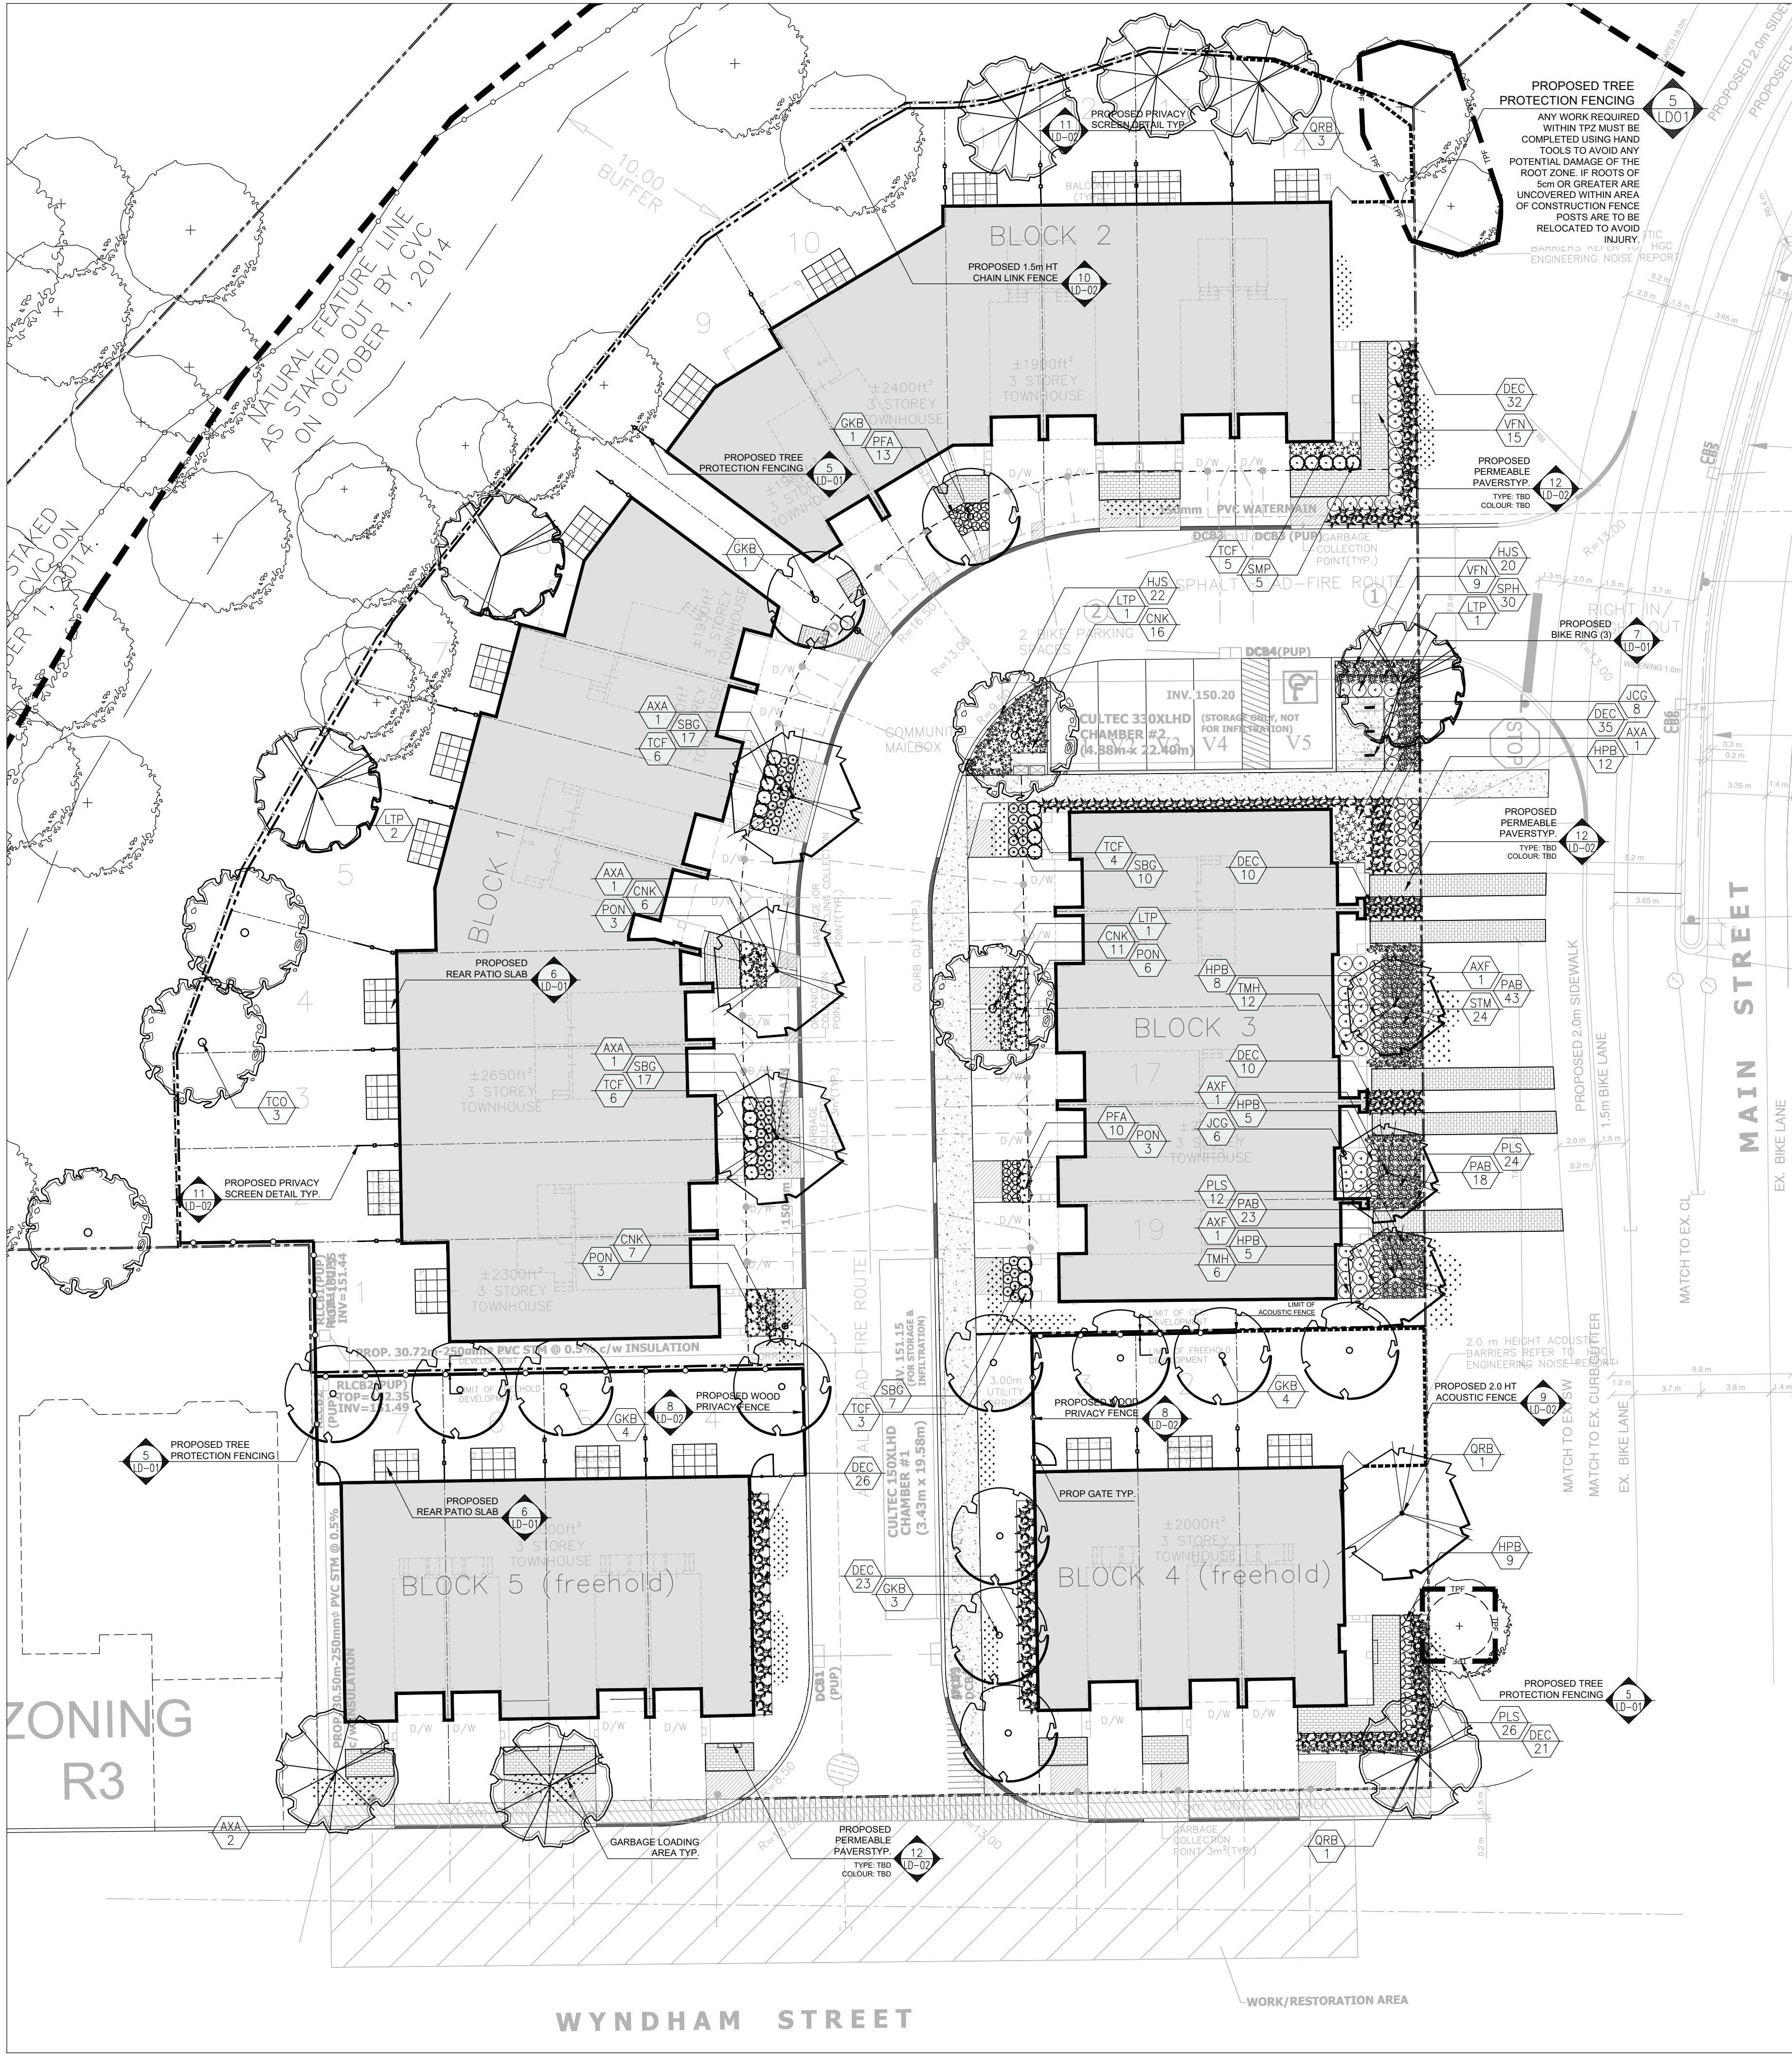

Legend

Proposed Deciduous Tree

Existing Deciduous Tree Canopy

Proposed Shrub Planting

Property Line

Prop. Acoustic Fence

Prop. Chain Link Fence

Tree Protection Fencing


Detail Reference Key

Prop. Unit Paving Type 1

Prop. Sodded Area Typ.

Prop. Bike Ring

Legend

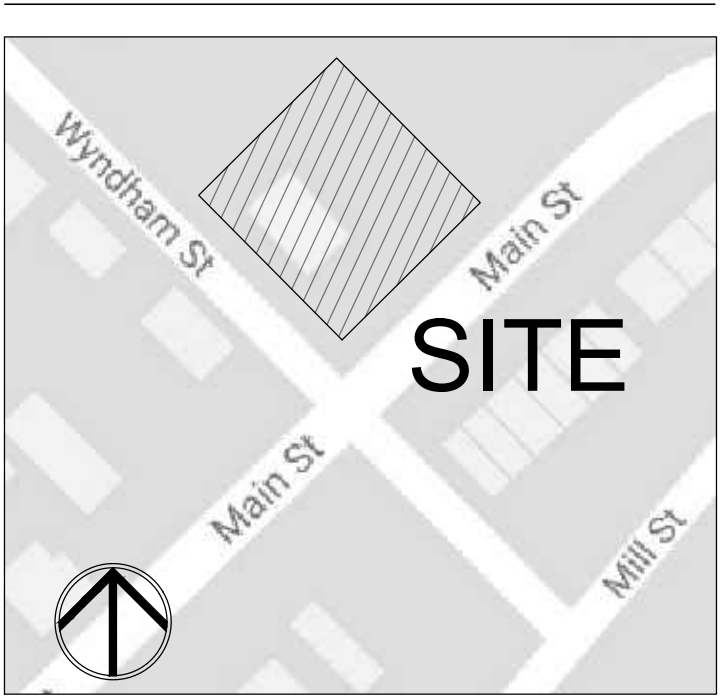

Proposed Plant Material List

KEY	QNTY	BOTANICAL NAME	COMMON NAME	HT/CAL	SPREAD	ROOT	REMARKS
DECIDUOUS TREES							
AXA	6	Acer x freemanii 'Armstrong'	Armstrong Freeman Maple	70 mm		B.&B.	Full Form
AXF	3	Acer x freemanii 'Jeffersred'	Jeffersred Freeman Maple	70 mm		B.&B.	Full Form
GKB	15	Ginkgo biloba	Maidenhair Tree	70 mm		B.&B.	Full Form
LTP	5	Liriodendron tulipifera	Tulip Tree	70 mm		B.&B.	Full Form
QRB	6	Quercus rubra	Red Oak	70 mm		B.&B.	Full Form
TCO	3	Tilia cordata 'Greenspire'	Greenspire Linden	70 mm		B.&B.	Full Form
DECIDUOUS SHRUBS							
CNK	40	Cornus sericea 'Kelsey'	Kelsey Red Osier Dogwood	60 cm		C.G.	Full Form
DGN	45	Deutzia crenata 'Nikko'	Dwarf Slender White Deutzia	50 cm		C.G.	Full Form
HPB	41	Hydrangea paniculata 'Bombshell'	Dwarf Bombshell Hydrangea	60 cm		5 gal.	Full Form
PON	15	Physocarpus opulifolius 'Nanus'	Dwarf Ninebark	60 cm		C.G.	Dwarf
PFA	51	Potentilla fruticosa 'Abbottwood'	Abbottwood White Potentilla	60 cm		C.G.	Full Form
SBG	41	Spiraea bumalda 'Gold Mound'	Gold Mound Spirea	60 cm		C.G.	Full Form
SMP	10	Syringa meyeri 'Palibin'	Purple Dwarf Korean Lilac	60 cm		C.G.	Full Form
VFN	29	Viburnum farreri 'Nanum'	Dwarf Fragrant Viburnum	60 cm		C.G.	Full Form
CONIFEROUS SHRUBS							
JCG	42	Juniperus chinensis 'Gold Coast'	Gold Coast Juniper	50 cm		C.G.	Full Form
TF	29	Taxus cuspidata 'Fairview'	Fairview Yew		65 cm	C.G.	Full Form
ORNAMENTAL GRASSES							
DEC	156	Deschampsia cespitosa	Tufted Hairgrass			2 Gal.	Full Form - Native
PAB	90	Pennisetum alopecuroides 'Little Bunny'	Little Bunny Dwarf Fountain Grass			2 Gal.	Full Form
SPH	30	Sporobolus heterolepis	Pairie Dropseed			2 Gal.	Full Form
PERENNIALS							
HJS	44	Hemerocallis 'Joan Senior'	Joan Senior (white) Daylilies			2 Gal.	Full Form
STM	24	Sedum telephium 'Matrona'	Matrona Sedum			2 Gal.	Full Form
PLS	54	Perovskia atriplicifolia 'Little Spire'	Little Spire Russian Sage			2 Gal.	Full Form

MARTON SMITH LANDSCAPE ARCHITECTS

170 The Donway W Suite 206,
Toronto, Ontario, Canada, M3C 2G3
tel. 416.492.9966 | email: info@msla.ca

Client:

CITY PARK
(MAIN ST.) INC.

Municipality:




Notes:

07	Issued for Resubmission	10/23/19
06	Issued for Review	09/10/19
05	Issued for Review	04/30/19
04	Issued for Review	03/27/19
03	Issued for Resubmission	08/21/18
02	Issued for Submission	12/15/17
01	Issued for Review	11/03/17

No.	Revision	Date
-----	----------	------

North:

Stamp:

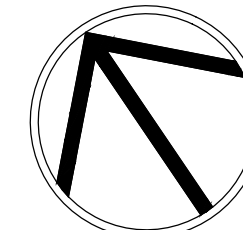

Project: 21T-M 17007

**Proposed Residential
Development**
Wyndham St. & Main St.
Mississauga, Ontario

Scale: 1:200 Date: Oct. 2017

Drawn By: S.P. Checked By: L.M.

Drawing Title:

Landscape Plan

Project No.

17178

Sheet No.

L2-01

All information contained in these plans shall be checked by the contractor. All discrepancies shall be reported to the Landscape Architect (L.A.) before commencing work. The contractor shall retain the property of the Landscape Architect. Copying or any reproduction in part or whole shall only be permitted with written consent of L.A. Drawings shall not be used for construction unless sealed & SIGNED. THESE DRAWINGS ARE NOT TO BE USED FOR CONSTRUCTION UNTIL COUNTERSIGNED BY L.A. ARCHITECT. • SIGNED DATE