



ISSUES	No.	DESCRIPTION	DATE
1	ISSUED FOR RE-ZONING/OPA		2020-08-31

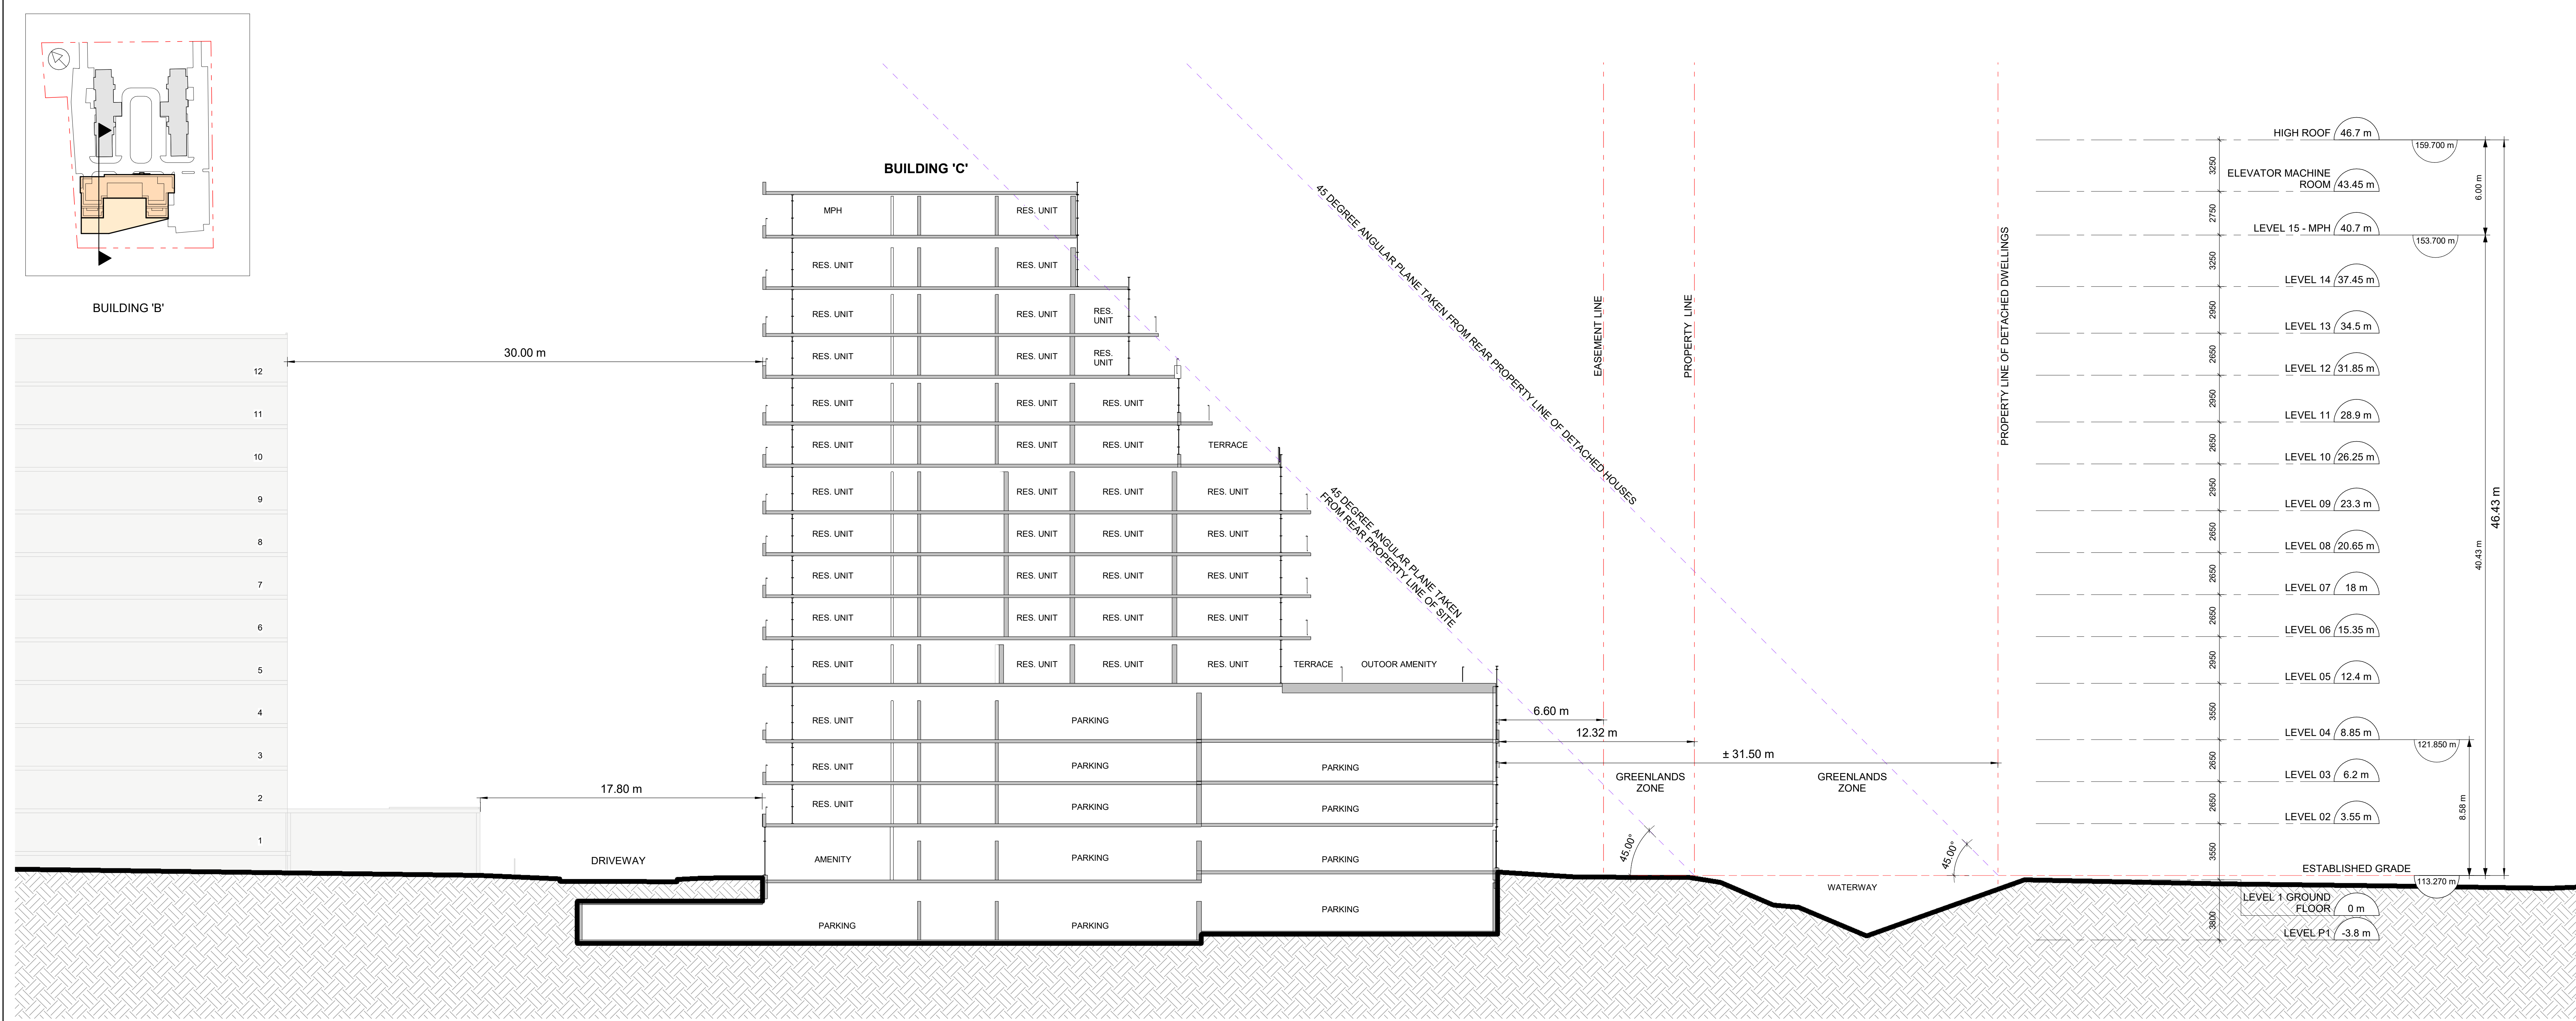

1 EAST-WEST BUILDING SECTION
 A-301 Scale: 1:150

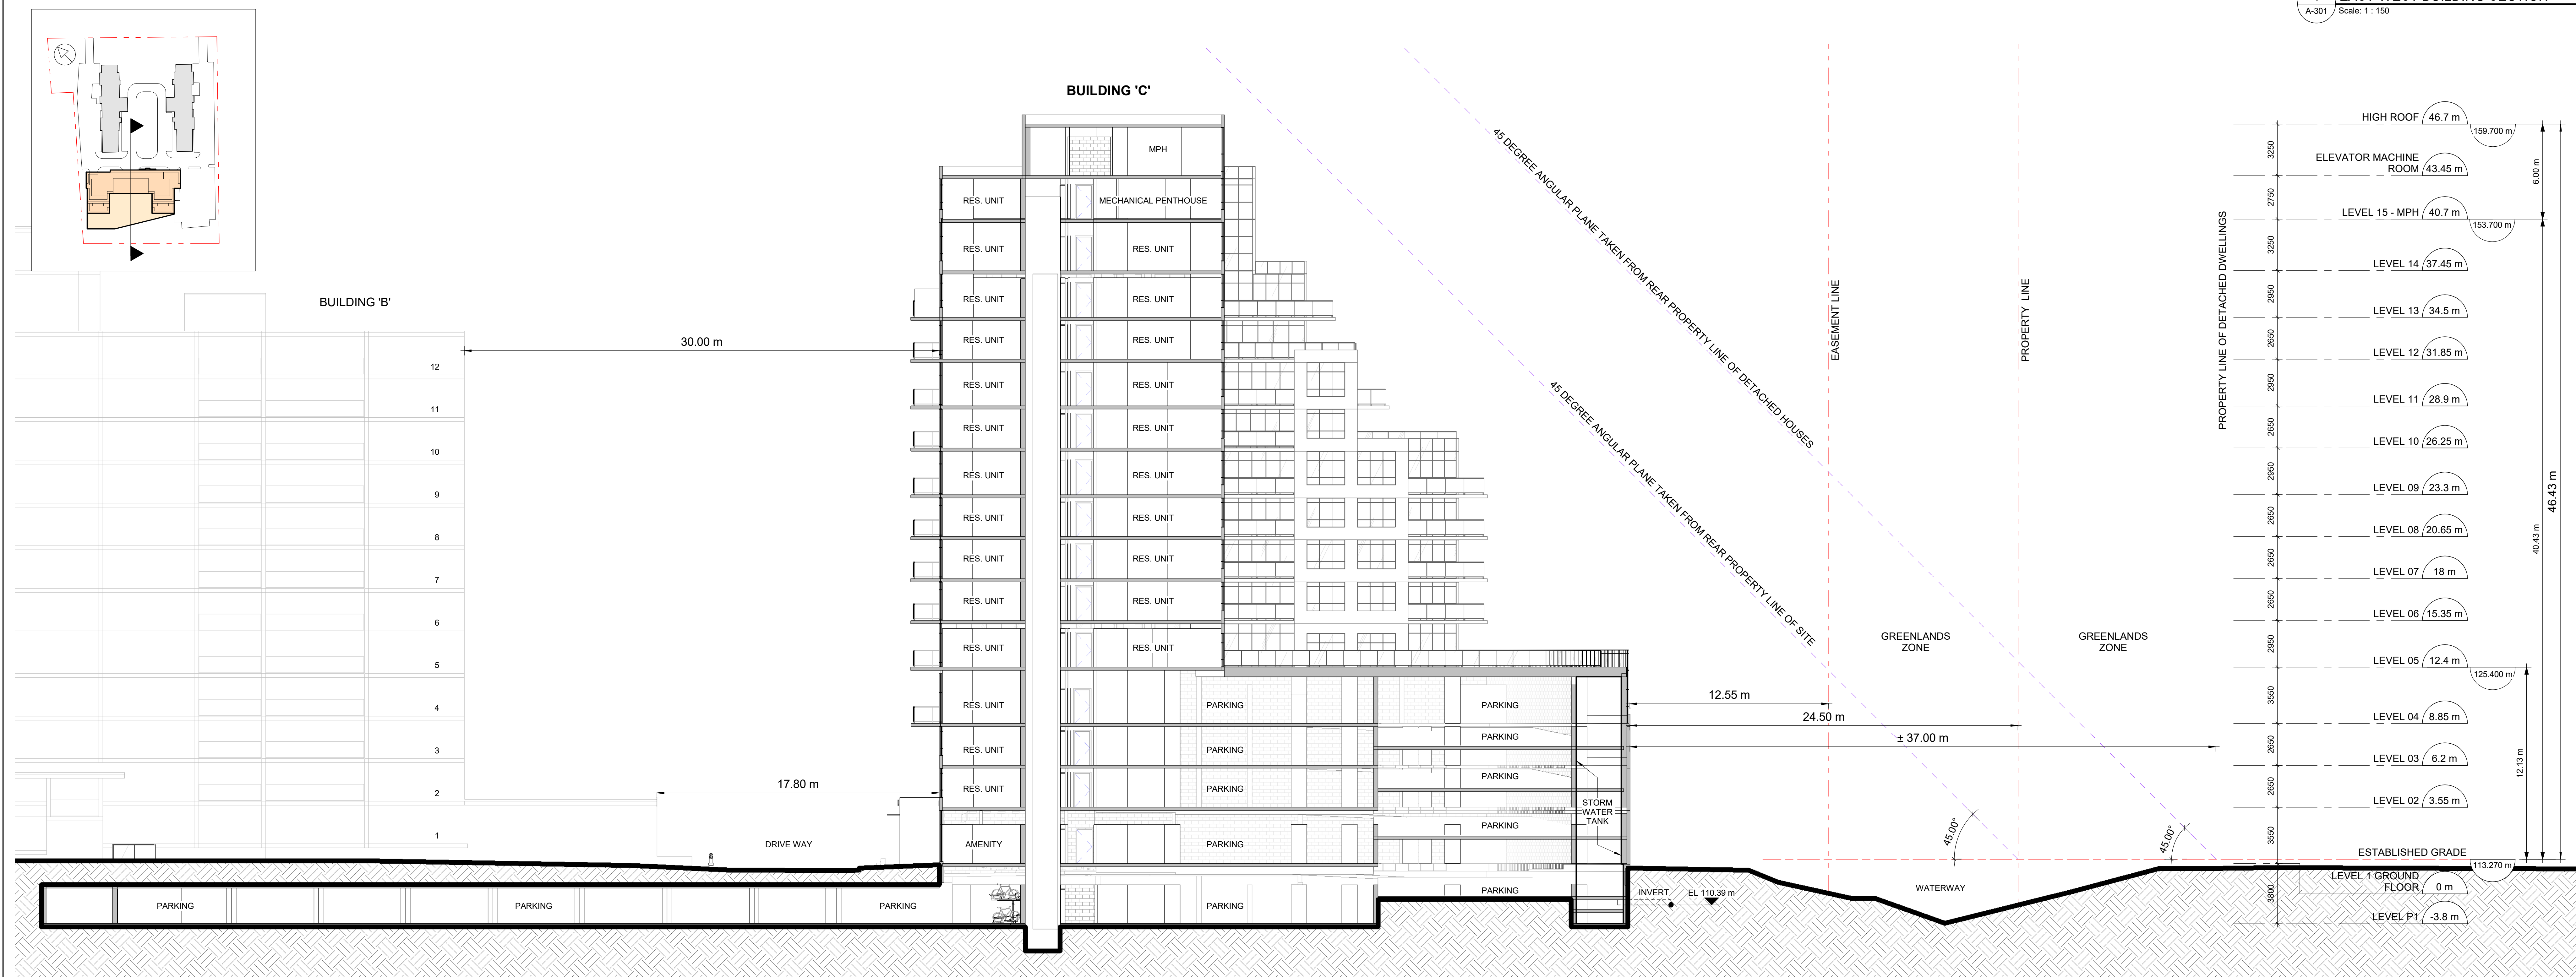

2 EAST-WEST BUILDING SECTION THROUGH CENTRE COURT
 A-301 Scale: 1:150

SEAL



PROJECT
 ARGYLE
 2570 - 2590 Argyle Rd.
 CITY OF MISSISSAUGA, ON
 PART OF BLOCK A
 REGISTERED PLAN E - 23

PROJECT NO: 120325
DRAWN BY: -
CHECKED BY: -
PROJECT MGR: -
APPROVED BY: -

SHEET TITLE
 EAST - WEST BUILDING SECTIONS

SHEET NUMBER A301 **ISSUE** 1