


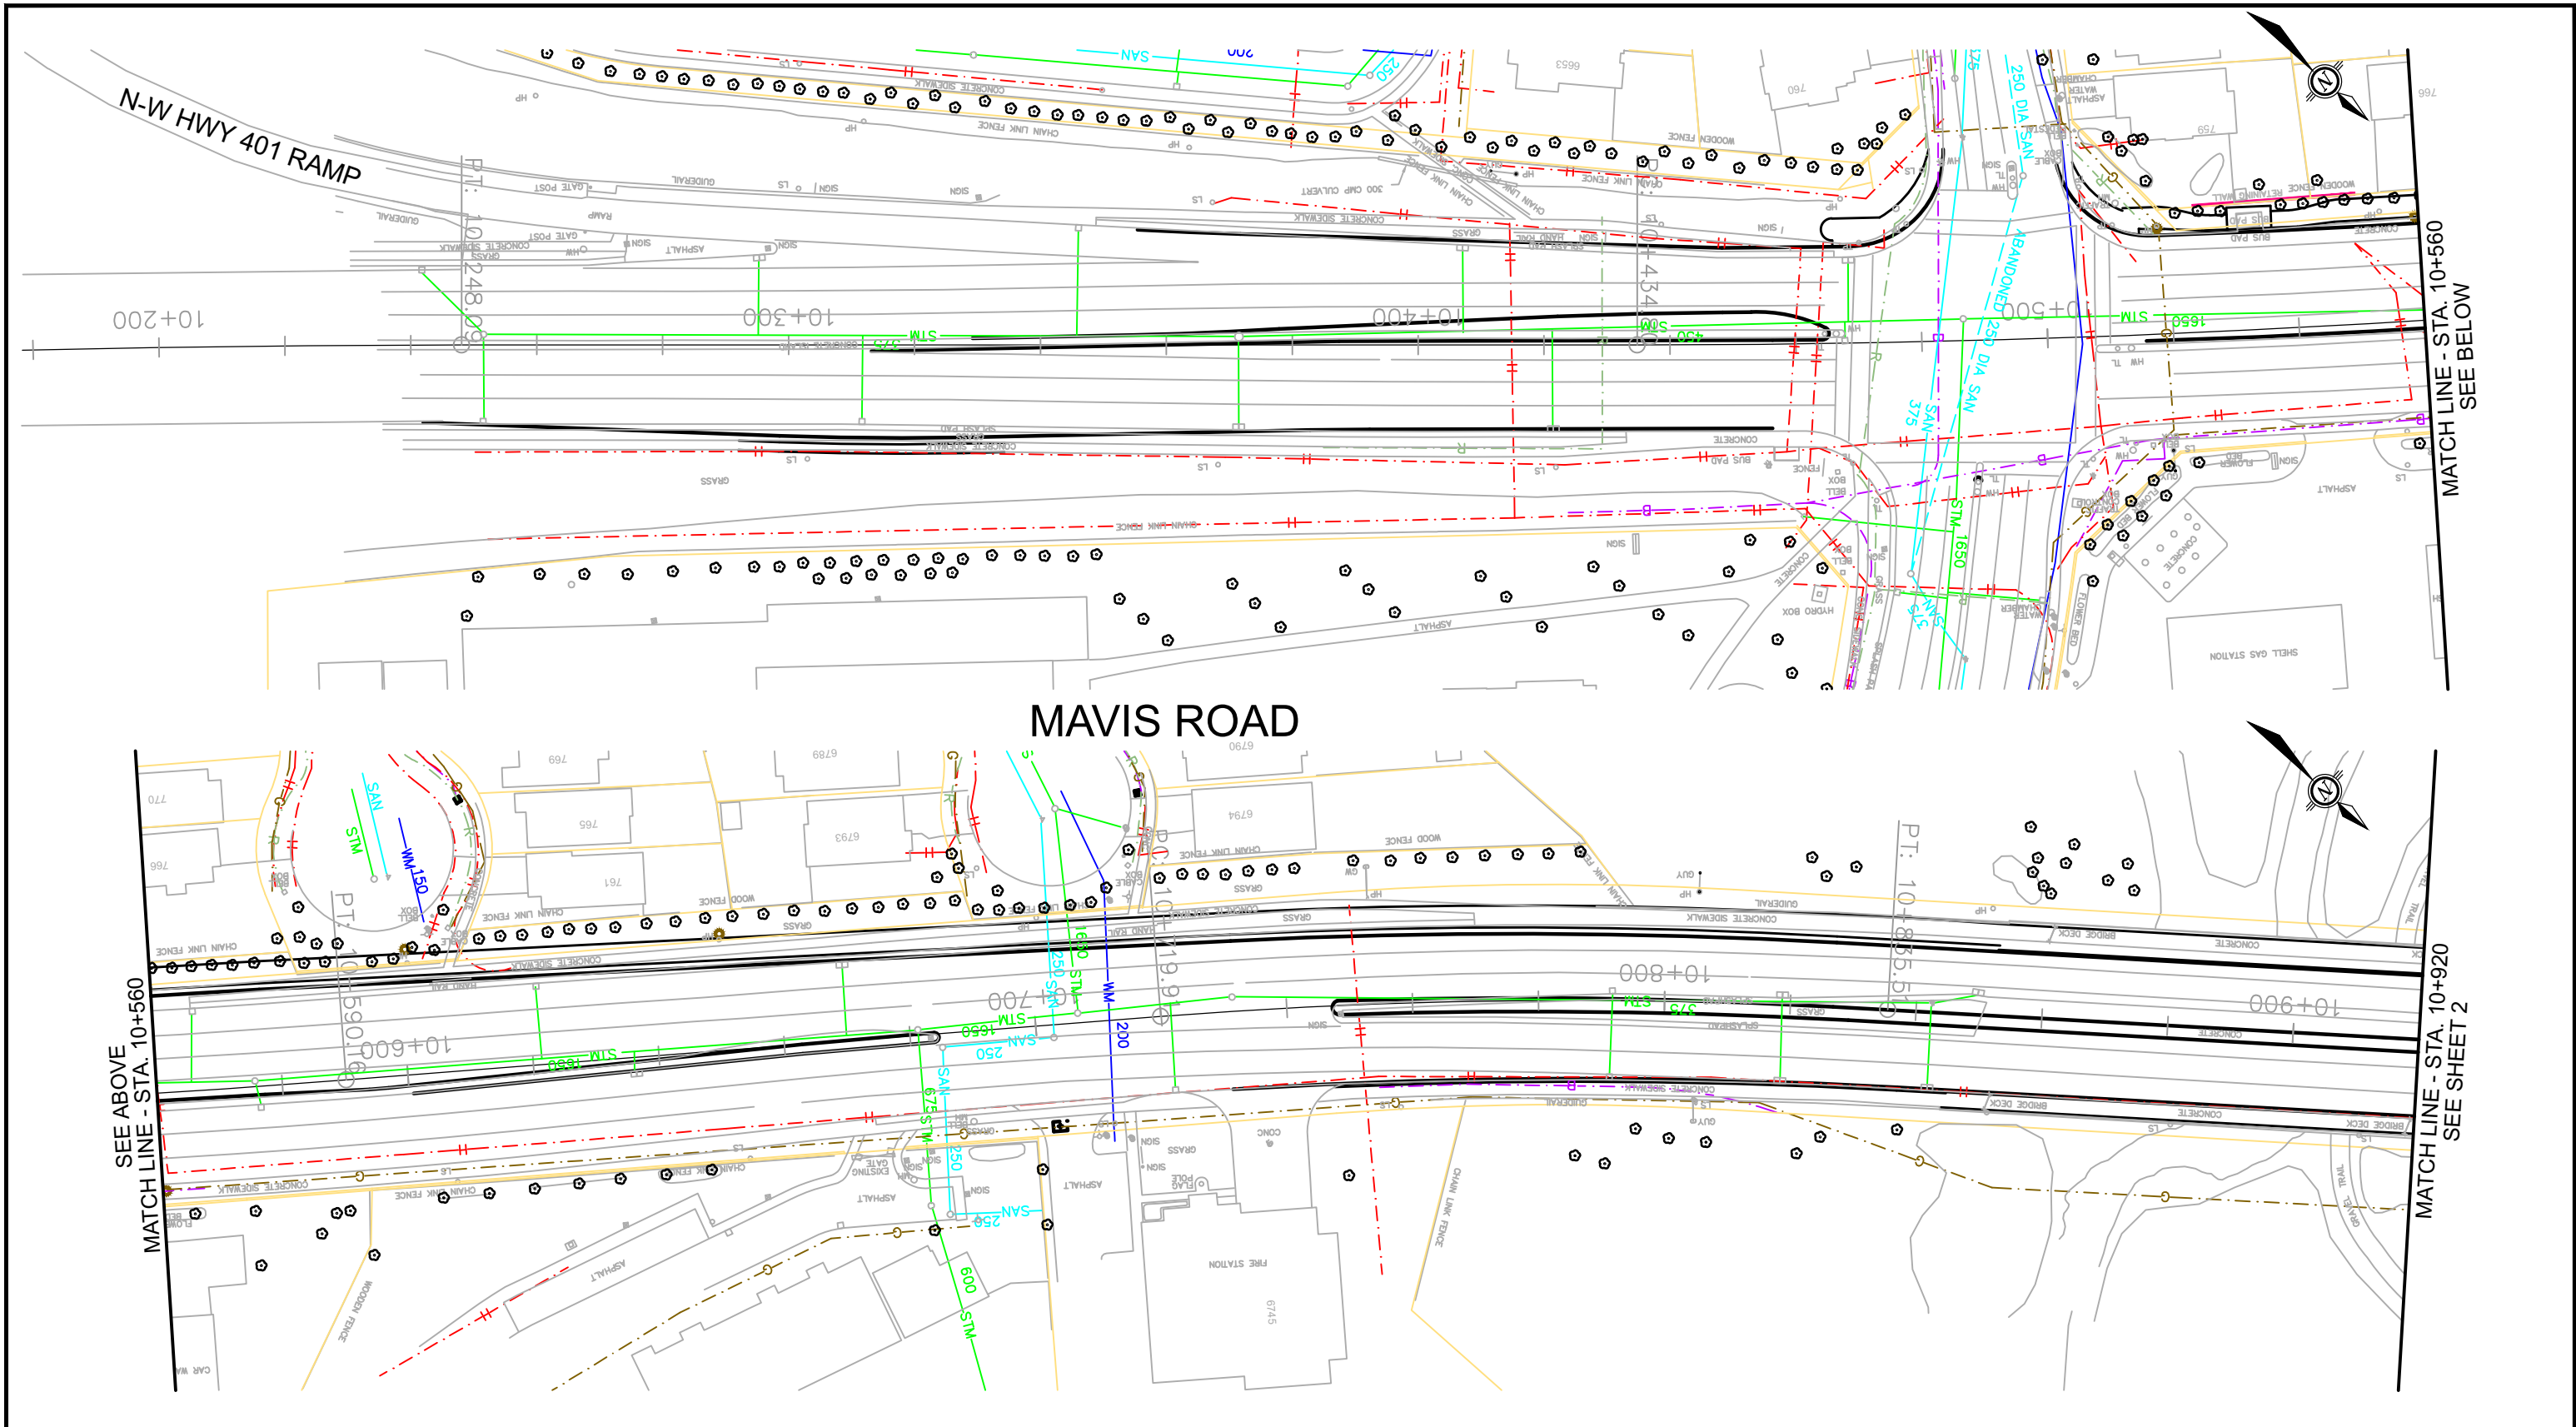

SEE ABOVE
MATCH LINE - STA. 10+560


MATCH LINE - STA. 10+920
SEE SHEET 2




MAVIS ROAD - PREFERRED ALTERNATIVE UTILITY IMPACT PLAN

CITY OF MISSISSAUGA AND REGION OF PEEL
MAVIS ROAD CLASS ENVIRONMENTAL ASSESSMENT
COURTNEYPARK DRIVE WEST TO RAY LAWSON BOULEVARD

Scale

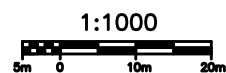



- Legend :
- STM STORM SEWER LINE
 - SAN SANITARY SEWER LINE
 - WM WATER MAIN LINE
 - H HYDRO LINE
 - G GAS LINE
 - B BELL LINE
 - R ROGERS LINE

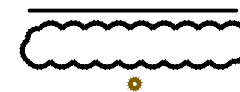

- PROPERTY LINE
- POTENTIAL UTILITY CONFLICT
- PROPOSED RELOCATED HYDRO POLES

PLATE

1

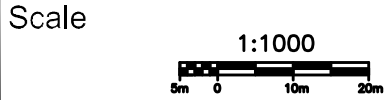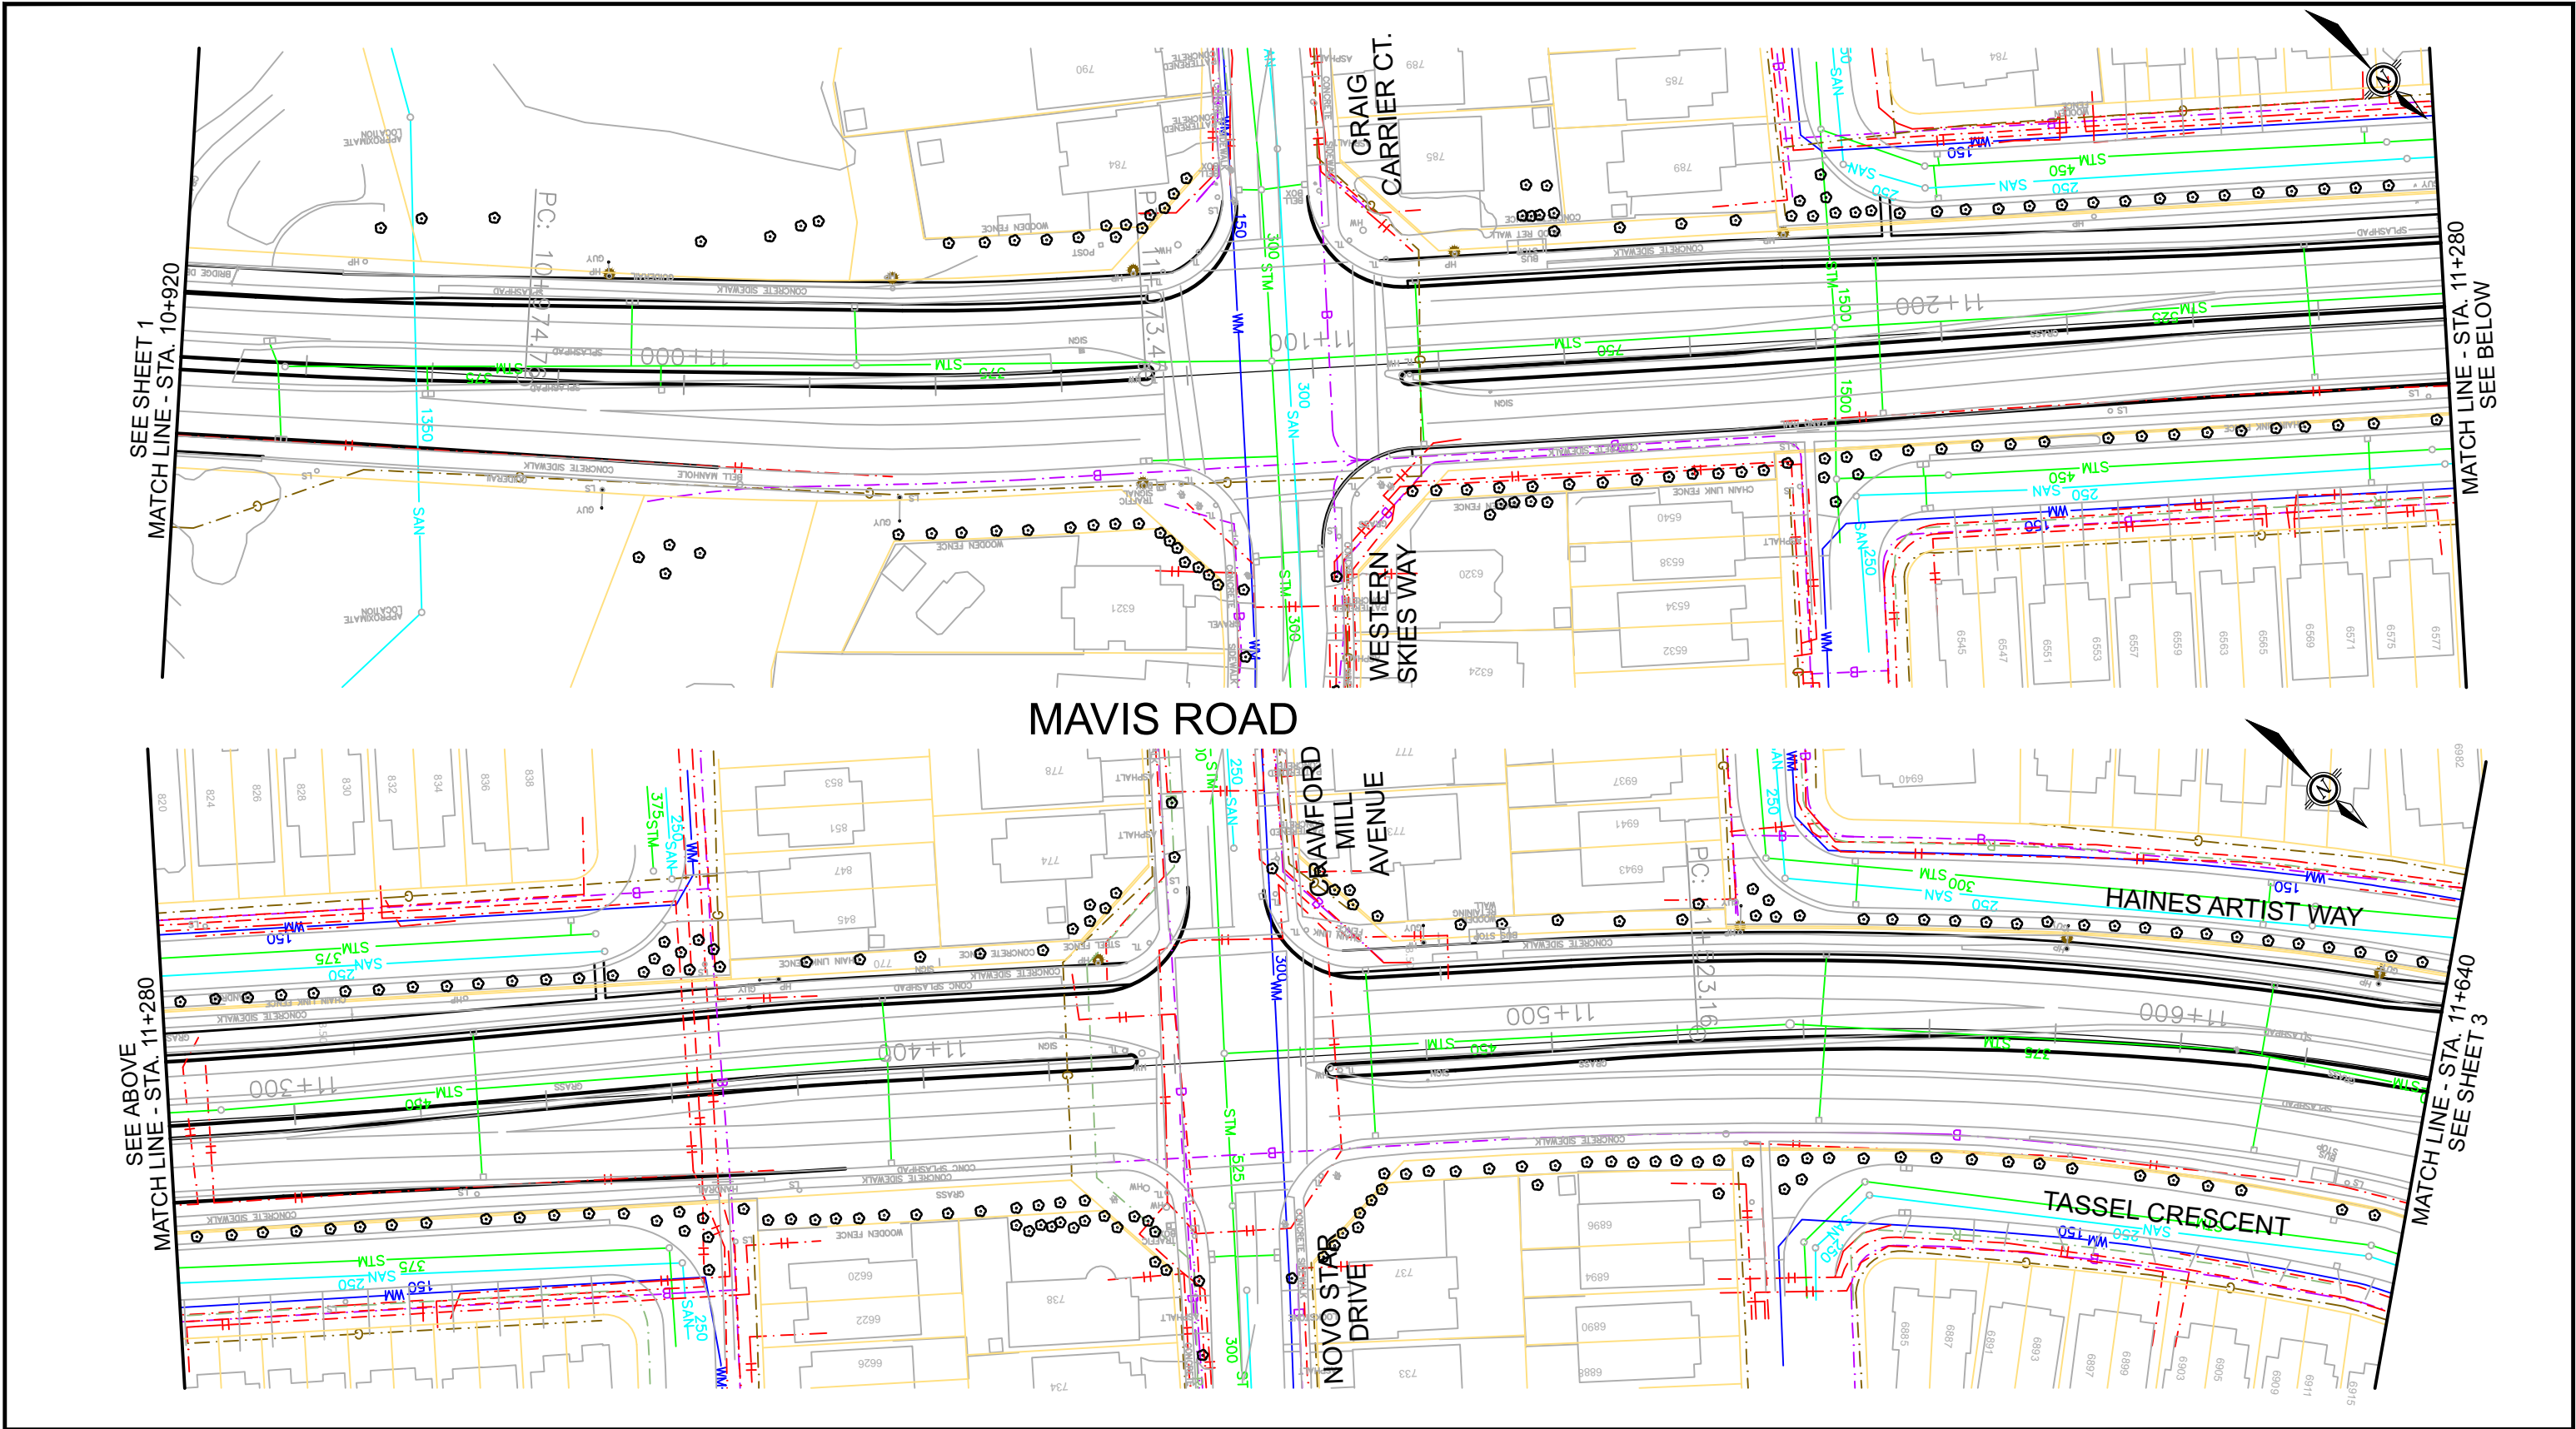


MAVIS ROAD - PREFERRED ALTERNATIVE
UTILITY IMPACT PLAN

CITY OF MISSISSAUGA AND REGION OF PEEL
MAVIS ROAD CLASS ENVIRONMENTAL ASSESSMENT
COURTNEYPARK DRIVE WEST TO RAY LAWSON BOULEVARD


- Legend :
- STM STORM SEWER LINE
 - SAN SANITARY SEWER LINE
 - WM WATER MAIN LINE
 - H HYDRO LINE
 - G GAS LINE
 - B BELL LINE
 - R ROGERS LINE



- PROPERTY LINE
- POTENTIAL UTILITY CONFLICT
- PROPOSED RELOCATED HYDRO POLES

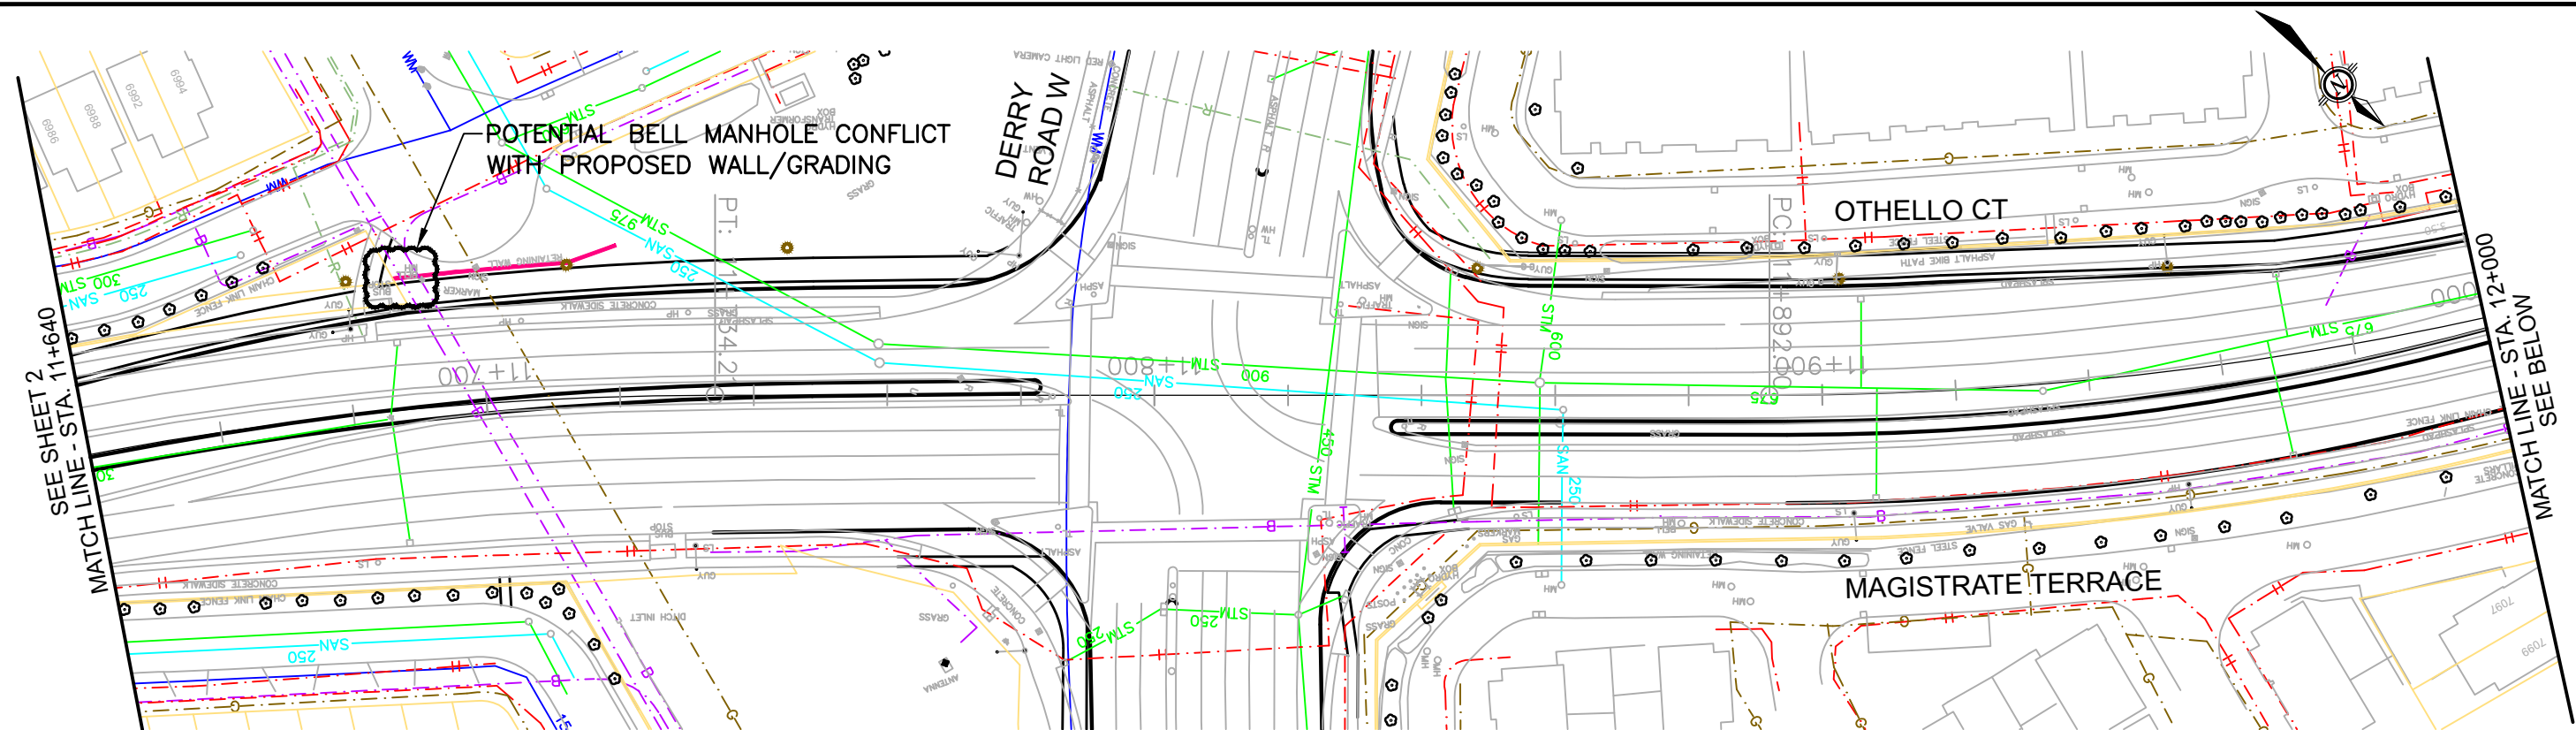


MAVIS ROAD

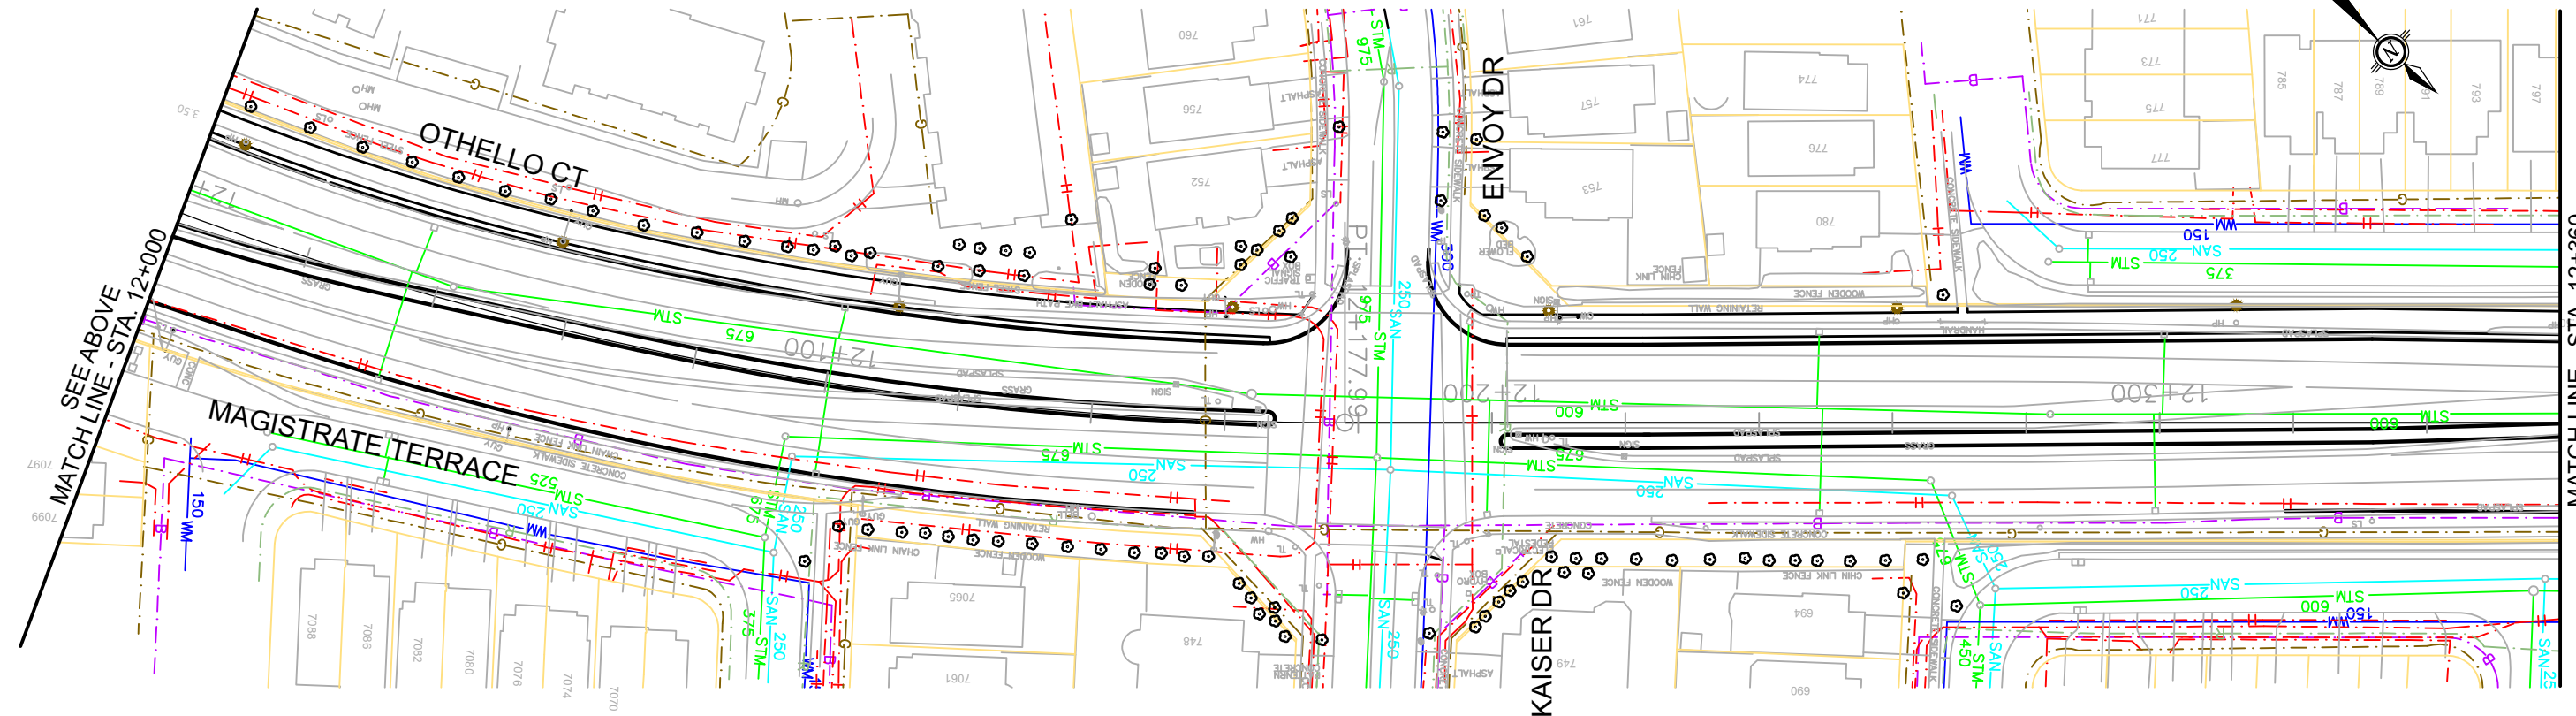


MAVIS ROAD - PREFERRED ALTERNATIVE UTILITY IMPACT PLAN

CITY OF MISSISSAUGA AND REGION OF PEEL
MAVIS ROAD CLASS ENVIRONMENTAL ASSESSMENT
COURTNEYPARK DRIVE WEST TO RAY LAWSON BOULEVARD

Scale

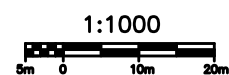


- Legend :
- STM STORM SEWER LINE
 - SAN SANITARY SEWER LINE
 - WM WATER MAIN LINE
 - Hydro LINE HYDRO LINE
 - GAS LINE GAS LINE
 - BELL LINE BELL LINE
 - ROGERS LINE ROGERS LINE

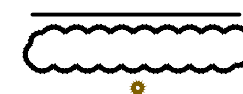

- PROPERTY LINE
- POTENTIAL UTILITY CONFLICT
- PROPOSED RELOCATED HYDRO POLES

PLATE


3

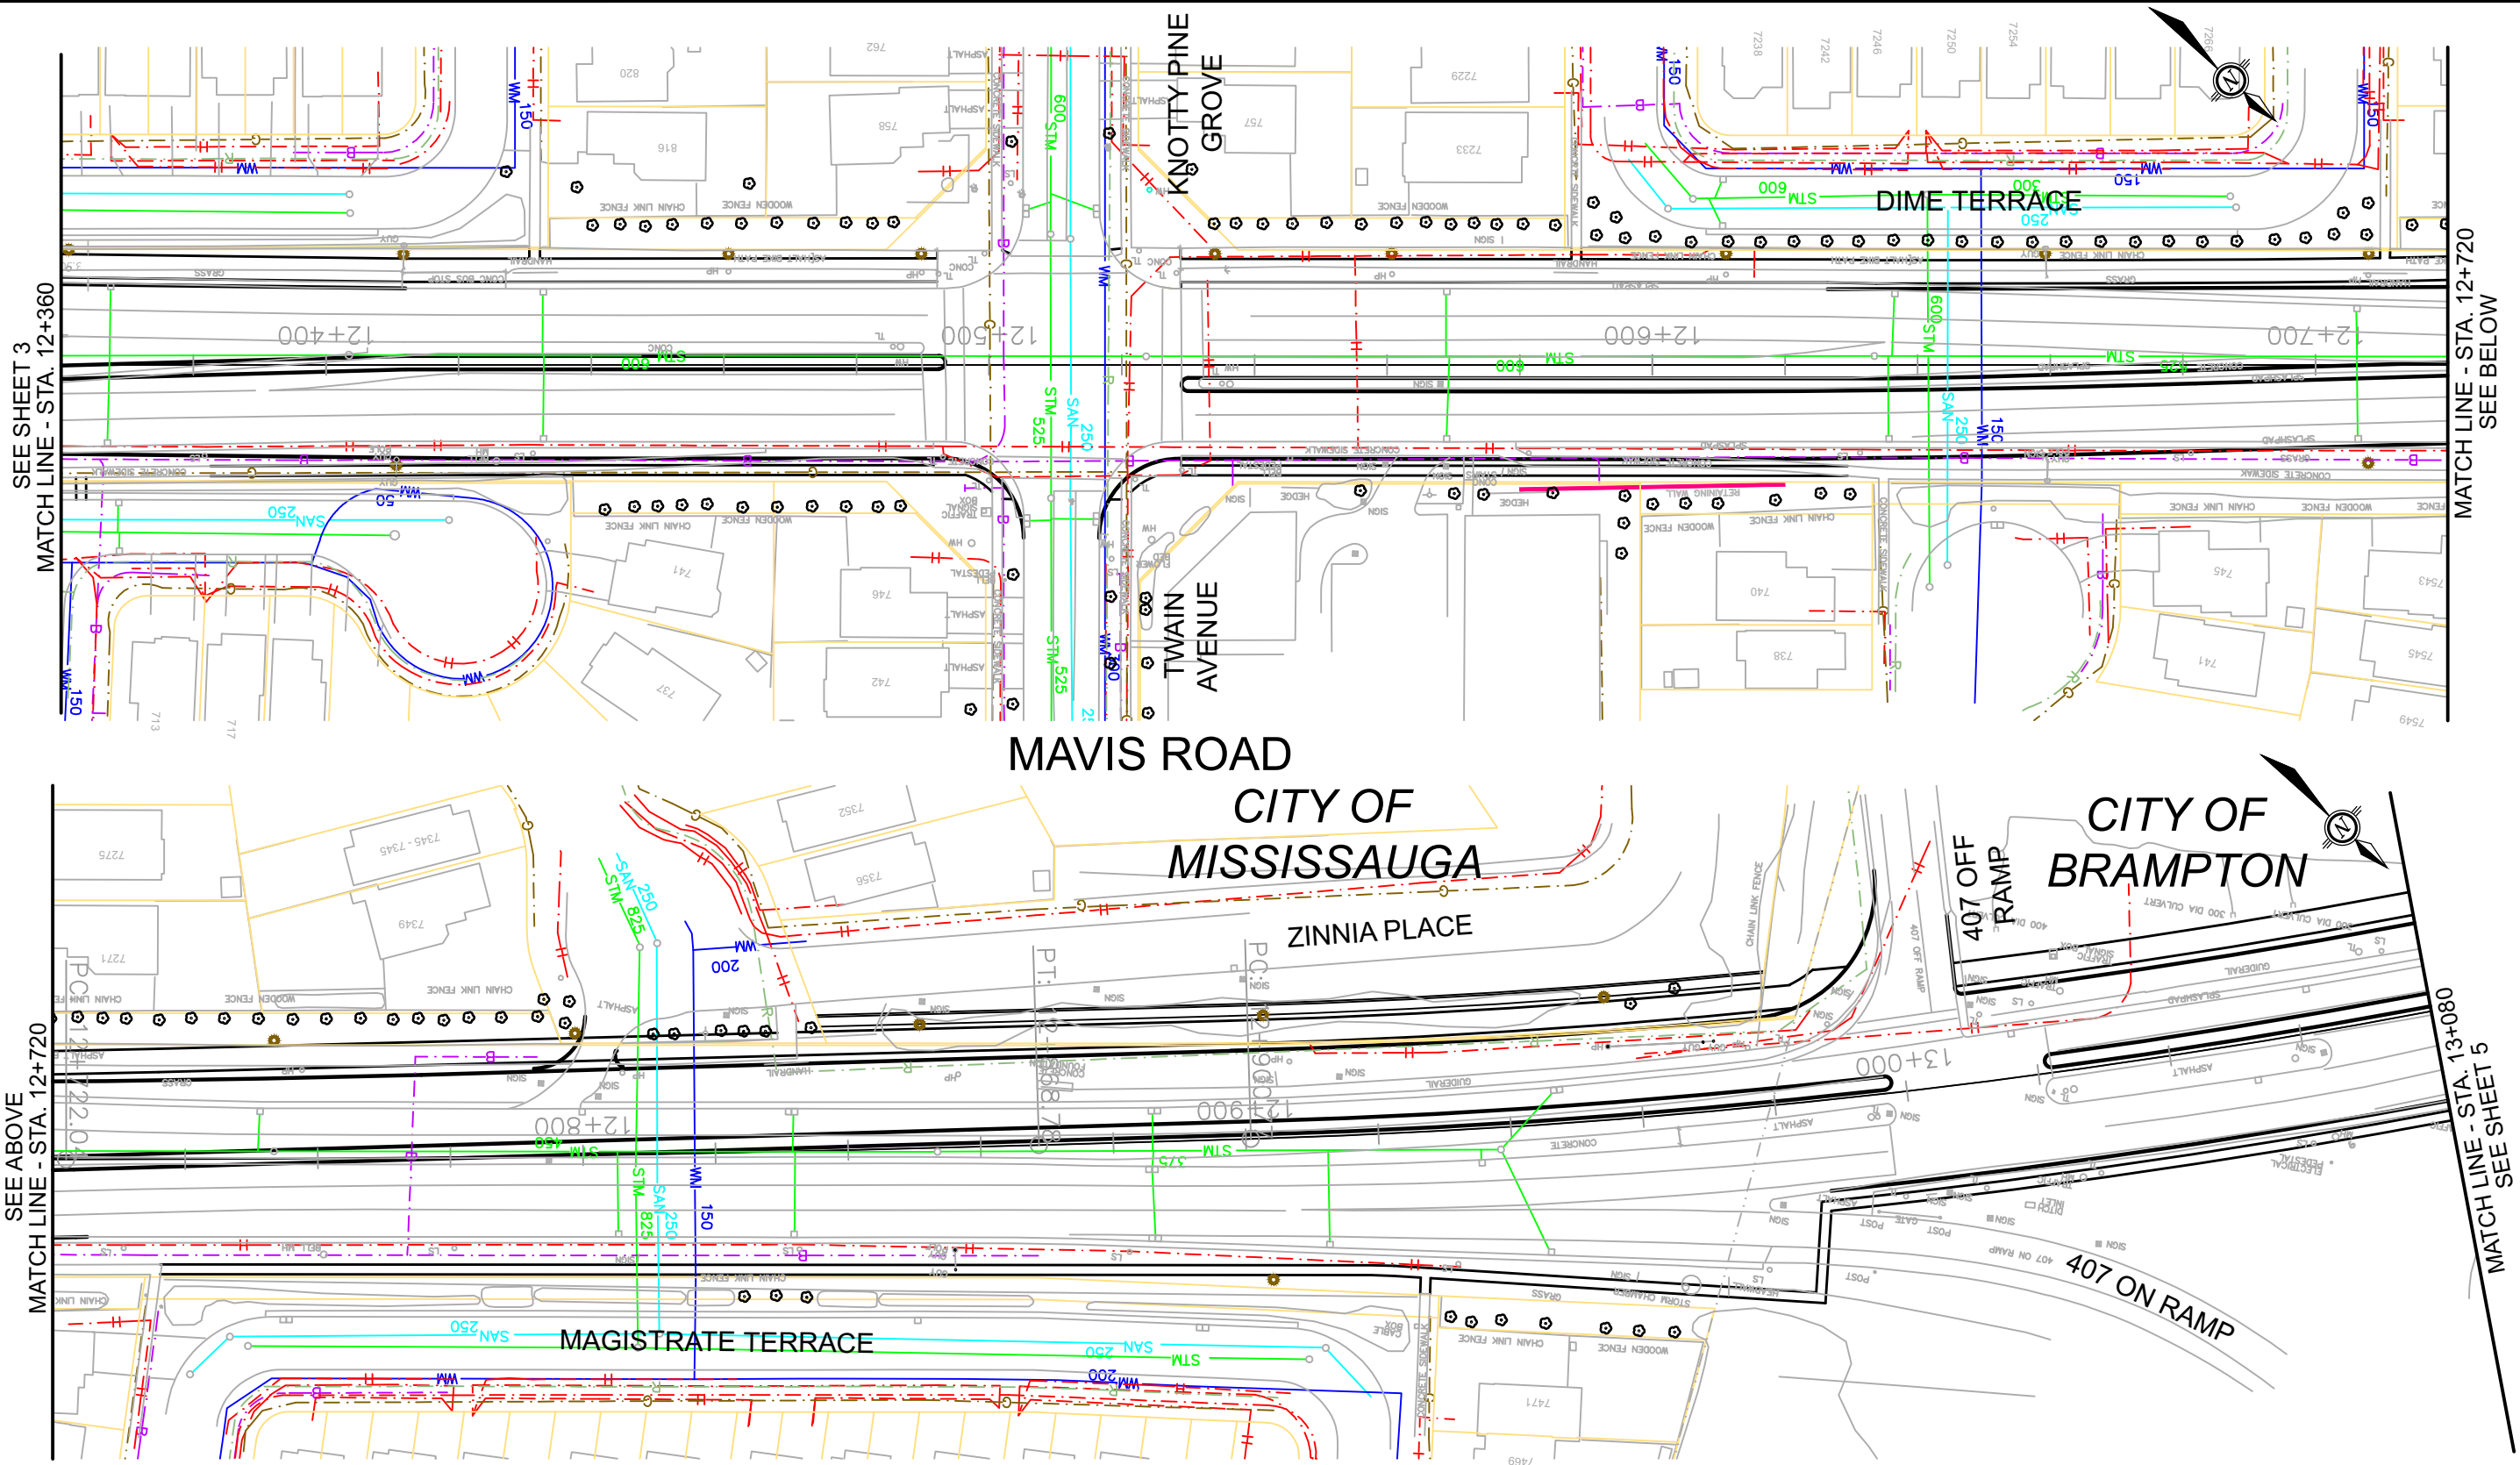


MAVIS ROAD - PREFERRED ALTERNATIVE
UTILITY IMPACT PLAN


CITY OF MISSISSAUGA AND REGION OF PEEL
MAVIS ROAD CLASS ENVIRONMENTAL ASSESSMENT
COURTNEYPARK DRIVE WEST TO RAY LAWSON BOULEVARD

- Legend :
- STM STORM SEWER LINE
 - SAN SANITARY SEWER LINE
 - WM WATER MAIN LINE
 - H HYDRO LINE
 - G GAS LINE
 - B BELL LINE
 - R ROGERS LINE

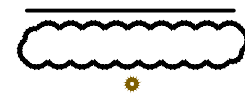

- PROPERTY LINE
- POTENTIAL UTILITY CONFLICT
- PROPOSED RELOCATED HYDRO POLES

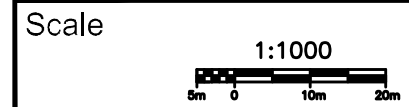

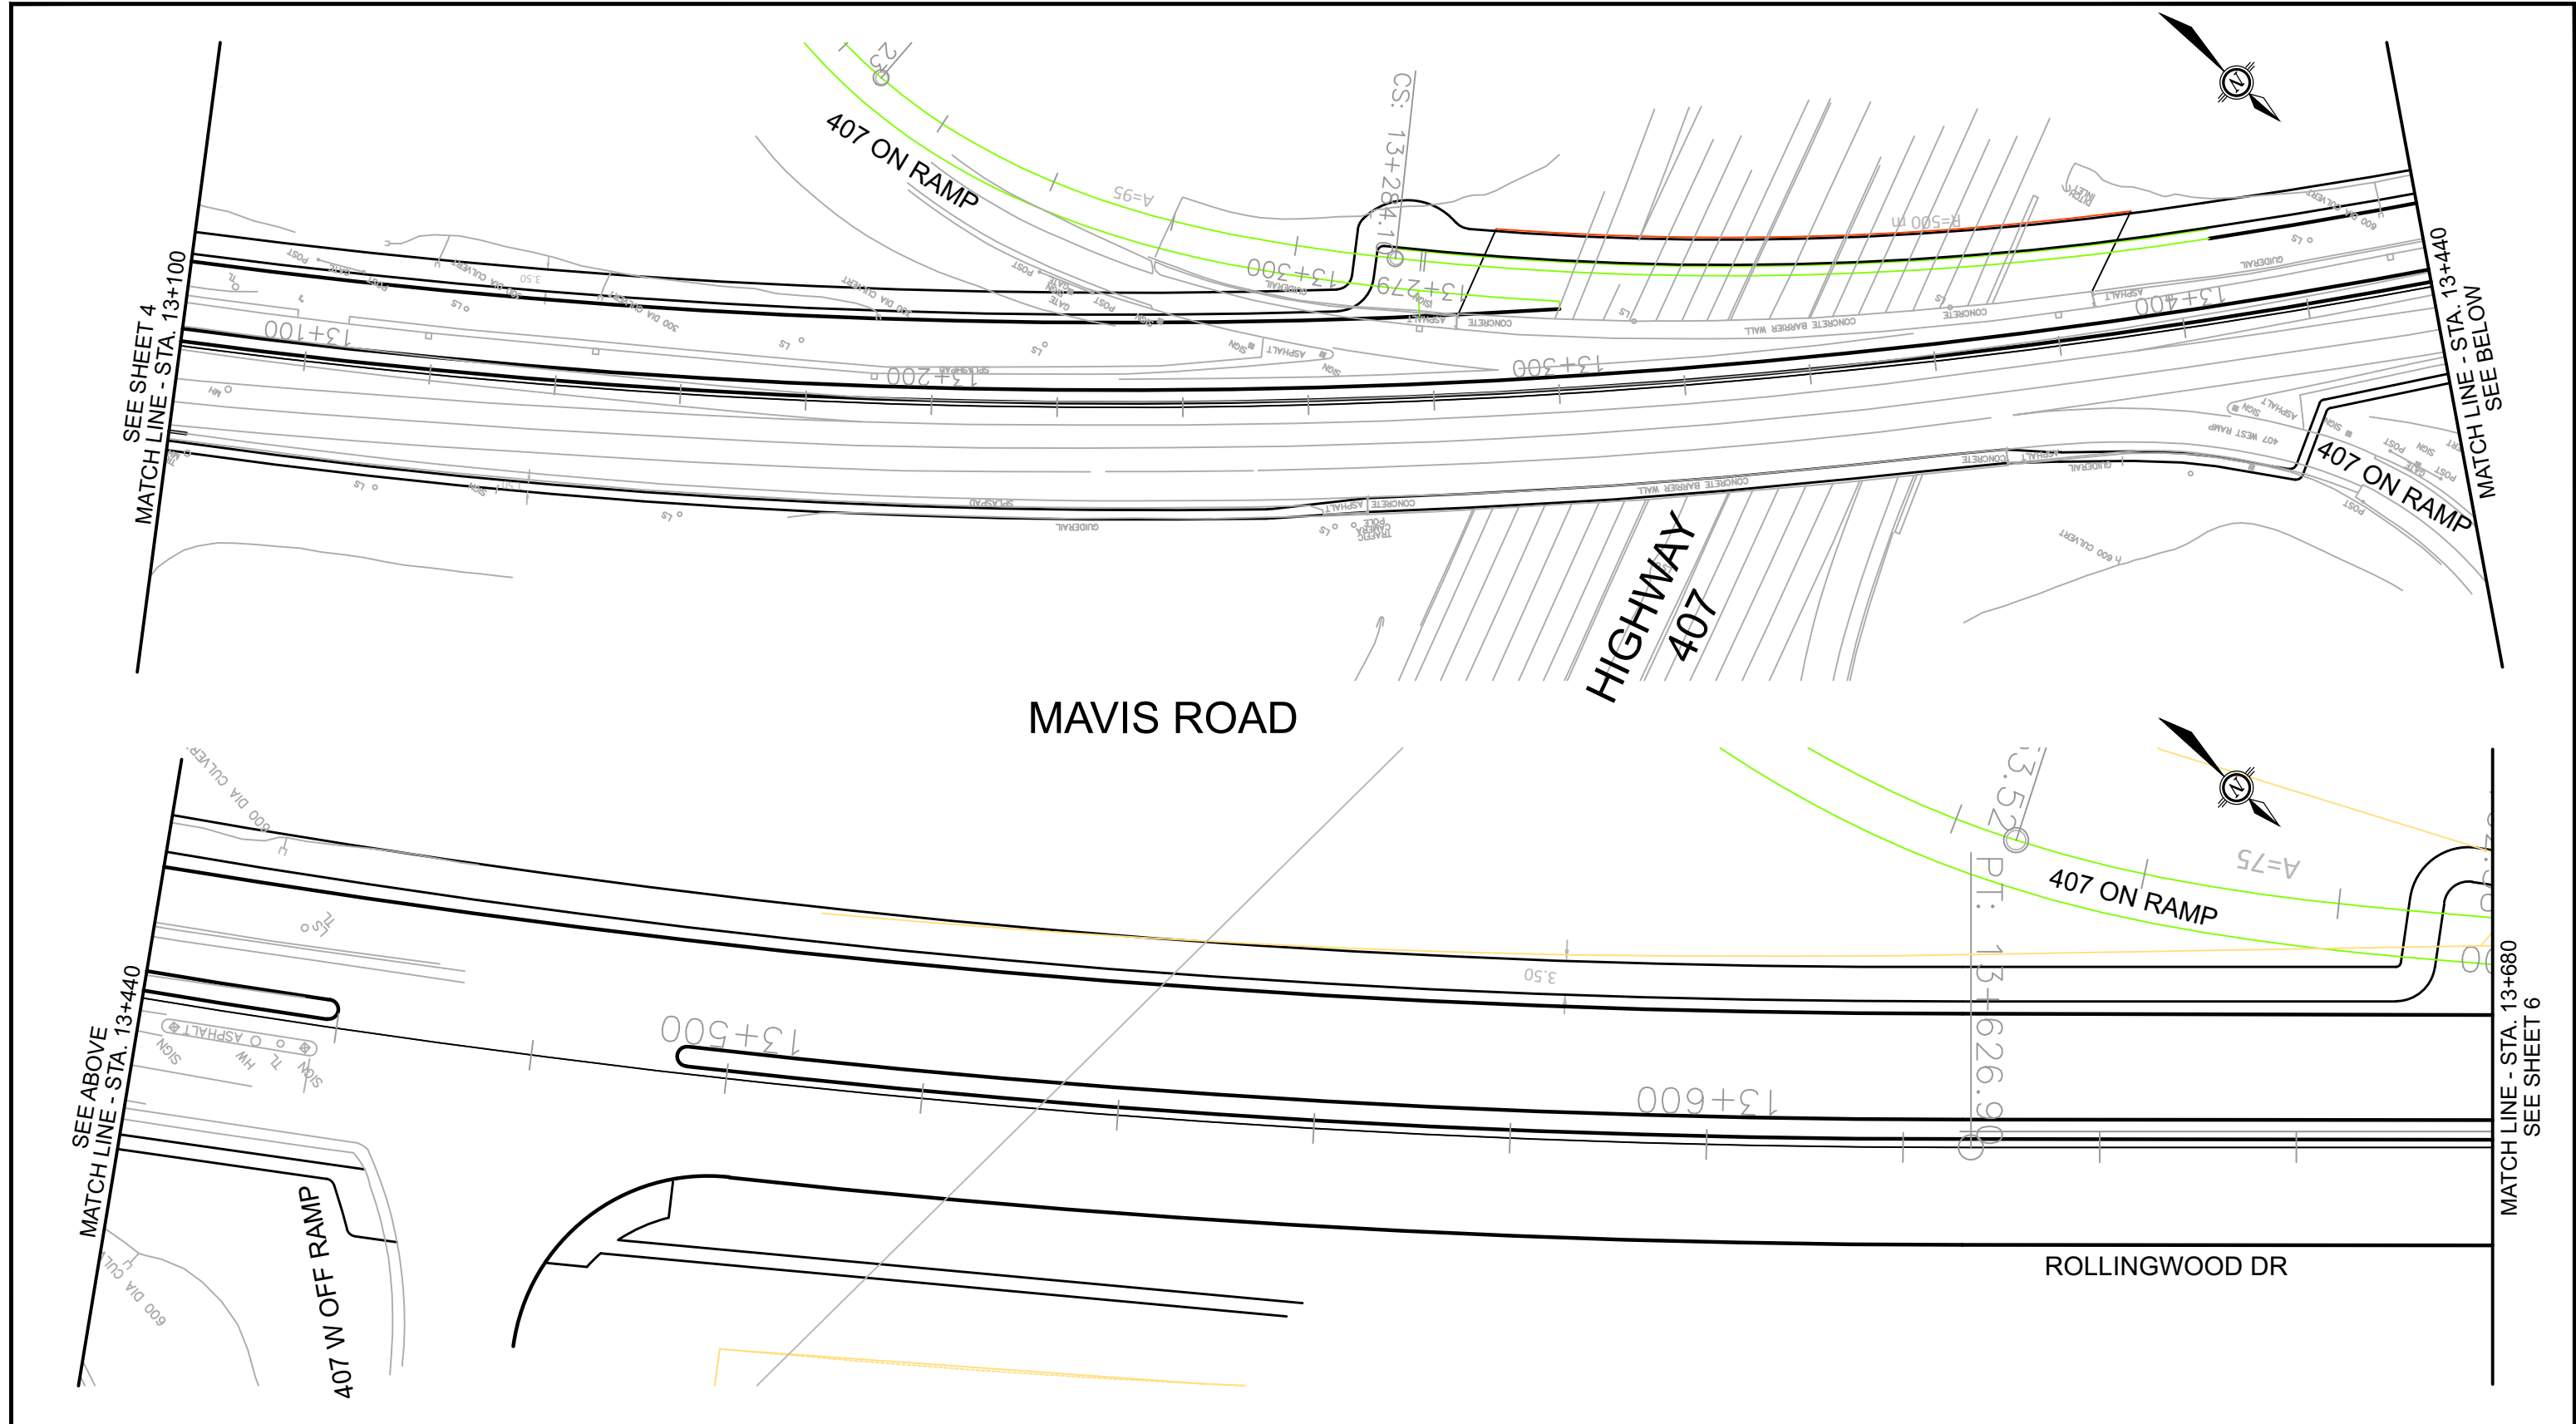

	MAVIS ROAD - PREFERRED ALTERNATIVE UTILITY IMPACT PLAN	Legend : - STM STORM SEWER LINE - SAN SANITARY SEWER LINE - WM WATER MAIN LINE - H HYDRO LINE - G GAS LINE - B BELL LINE - R ROGERS LINE PROPERTY LINE POTENTIAL UTILITY CONFLICT PROPOSED RELOCATED HYDRO POLES	PLATE 5
Scale 1:1000 	CITY OF MISSISSAUGA AND REGION OF PEEL MAVIS ROAD CLASS ENVIRONMENTAL ASSESSMENT COURTNEYPARK DRIVE WEST TO RAY LAWSON BOULEVARD		

