


APPENDIX N



Preliminary Design Drawings


COURTNEYPARK DRIVE EAST

CLASS EA AND PRELIMINARY DESIGN

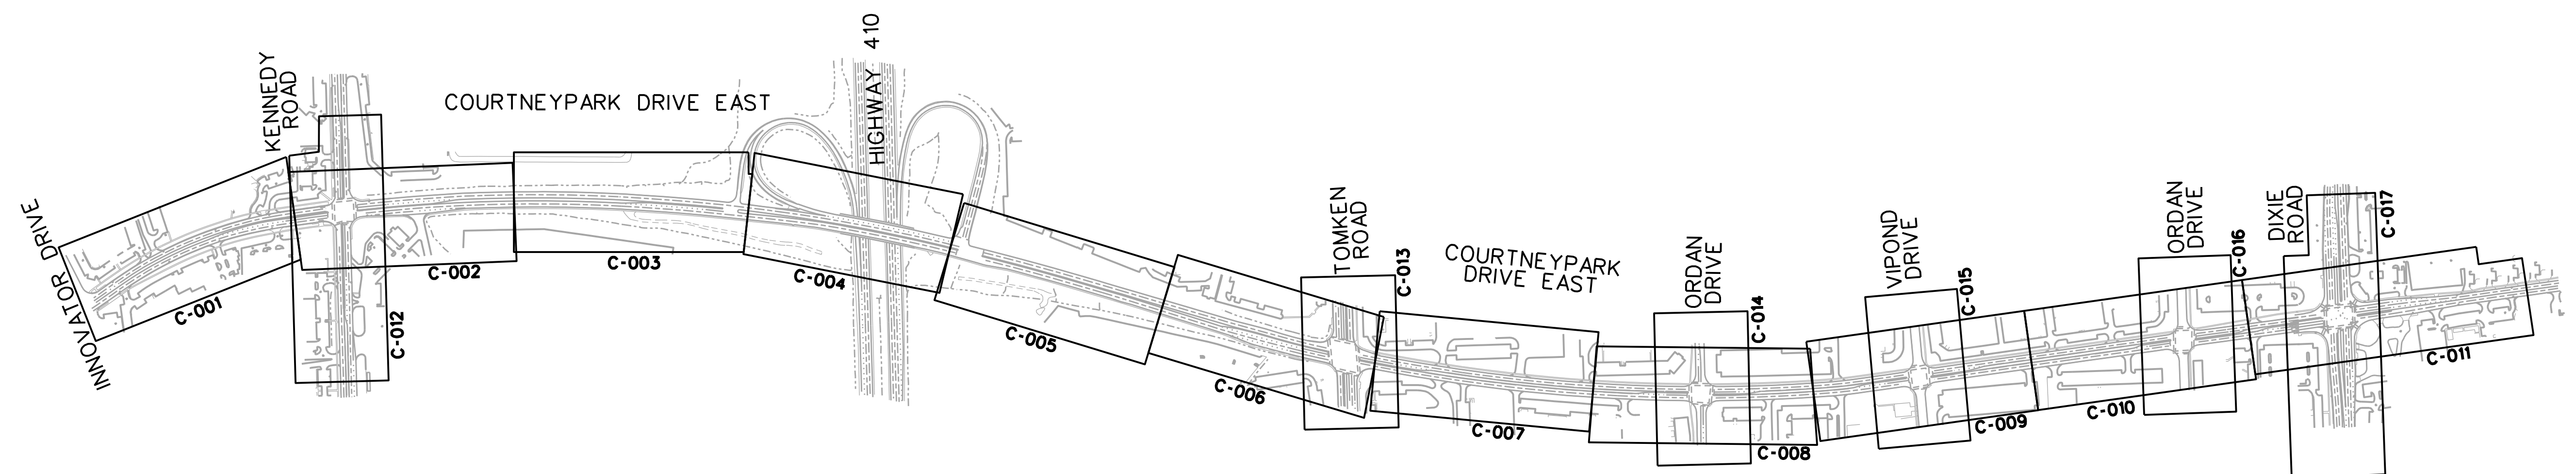


KEY PLAN

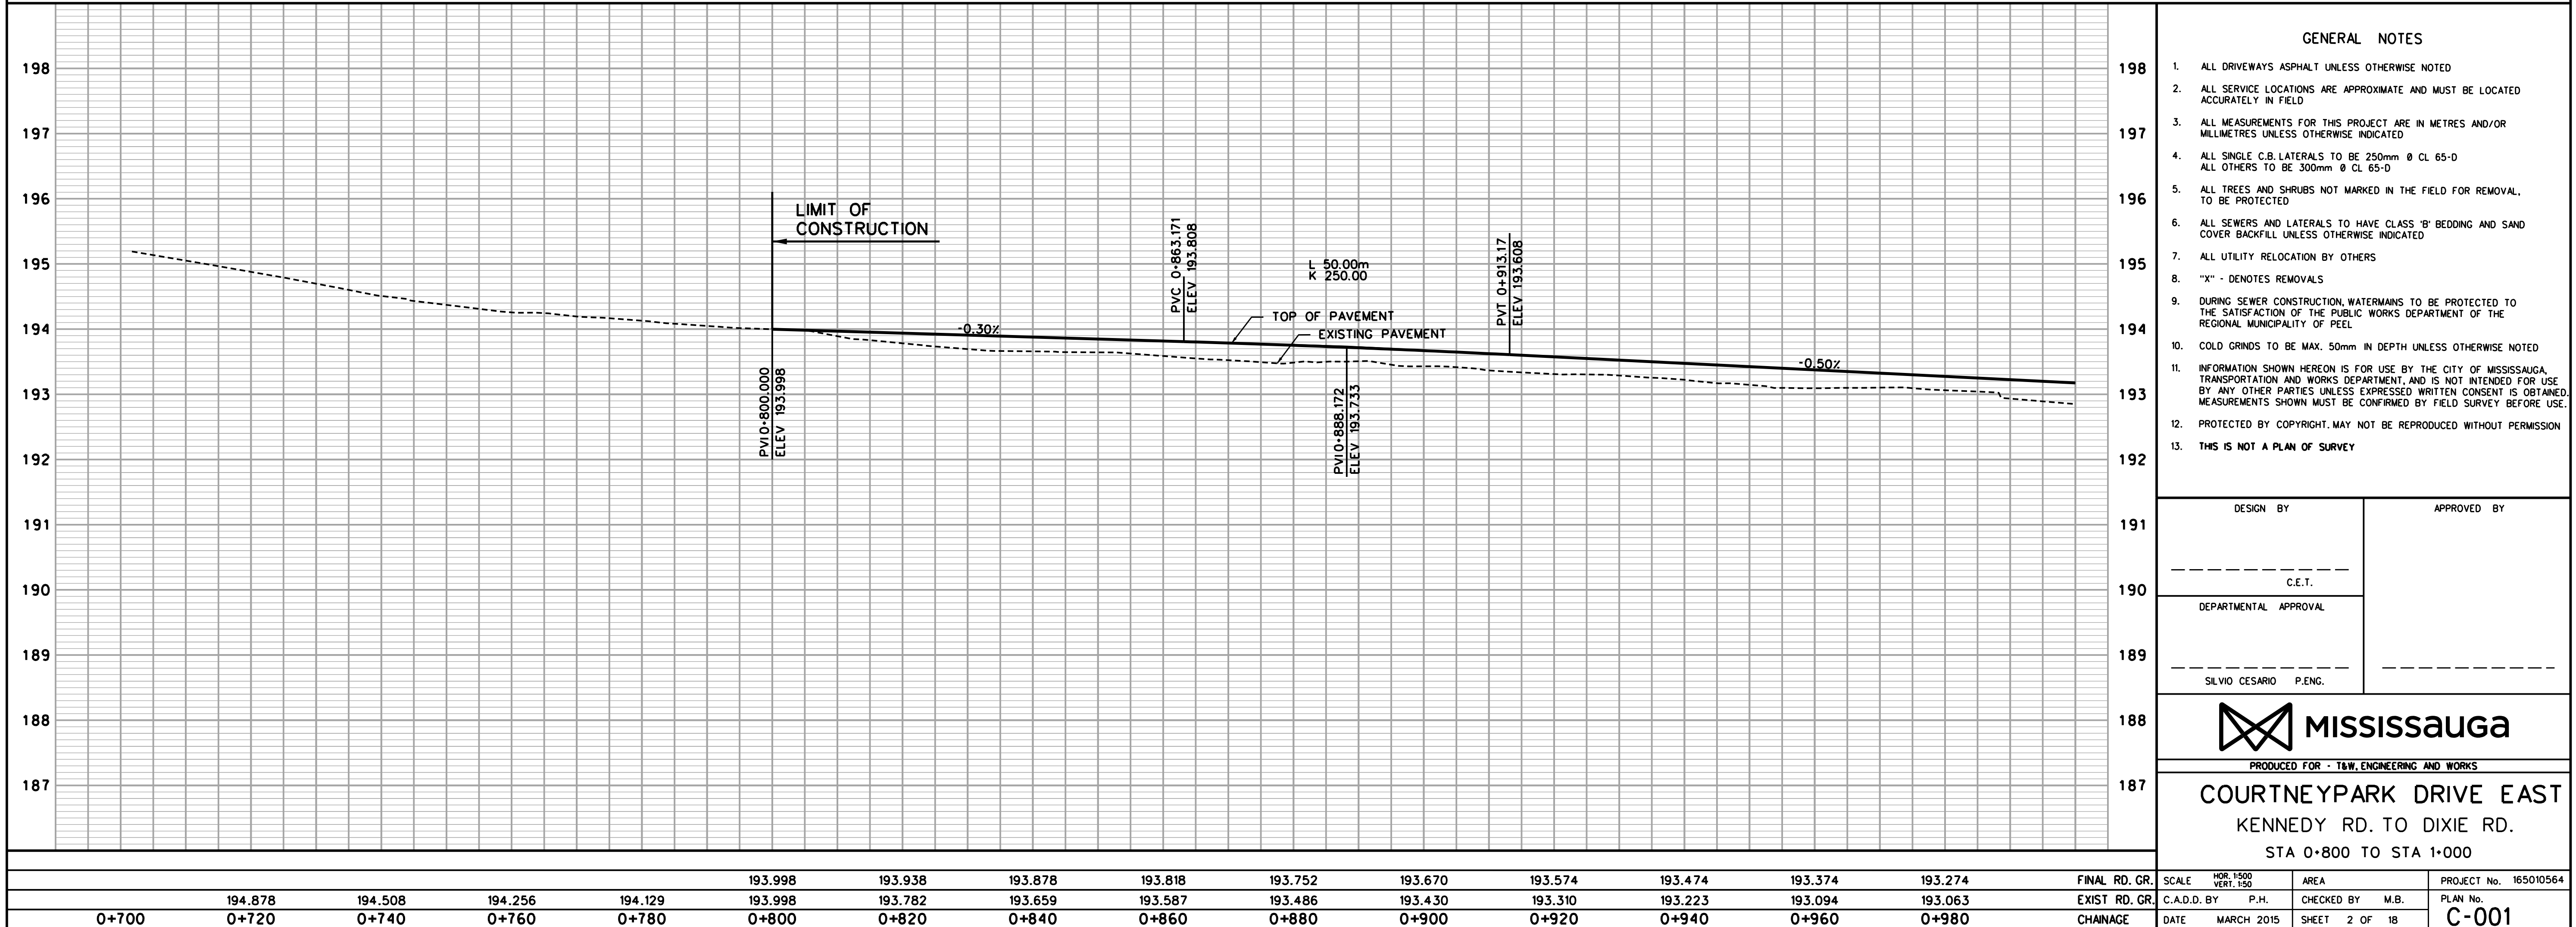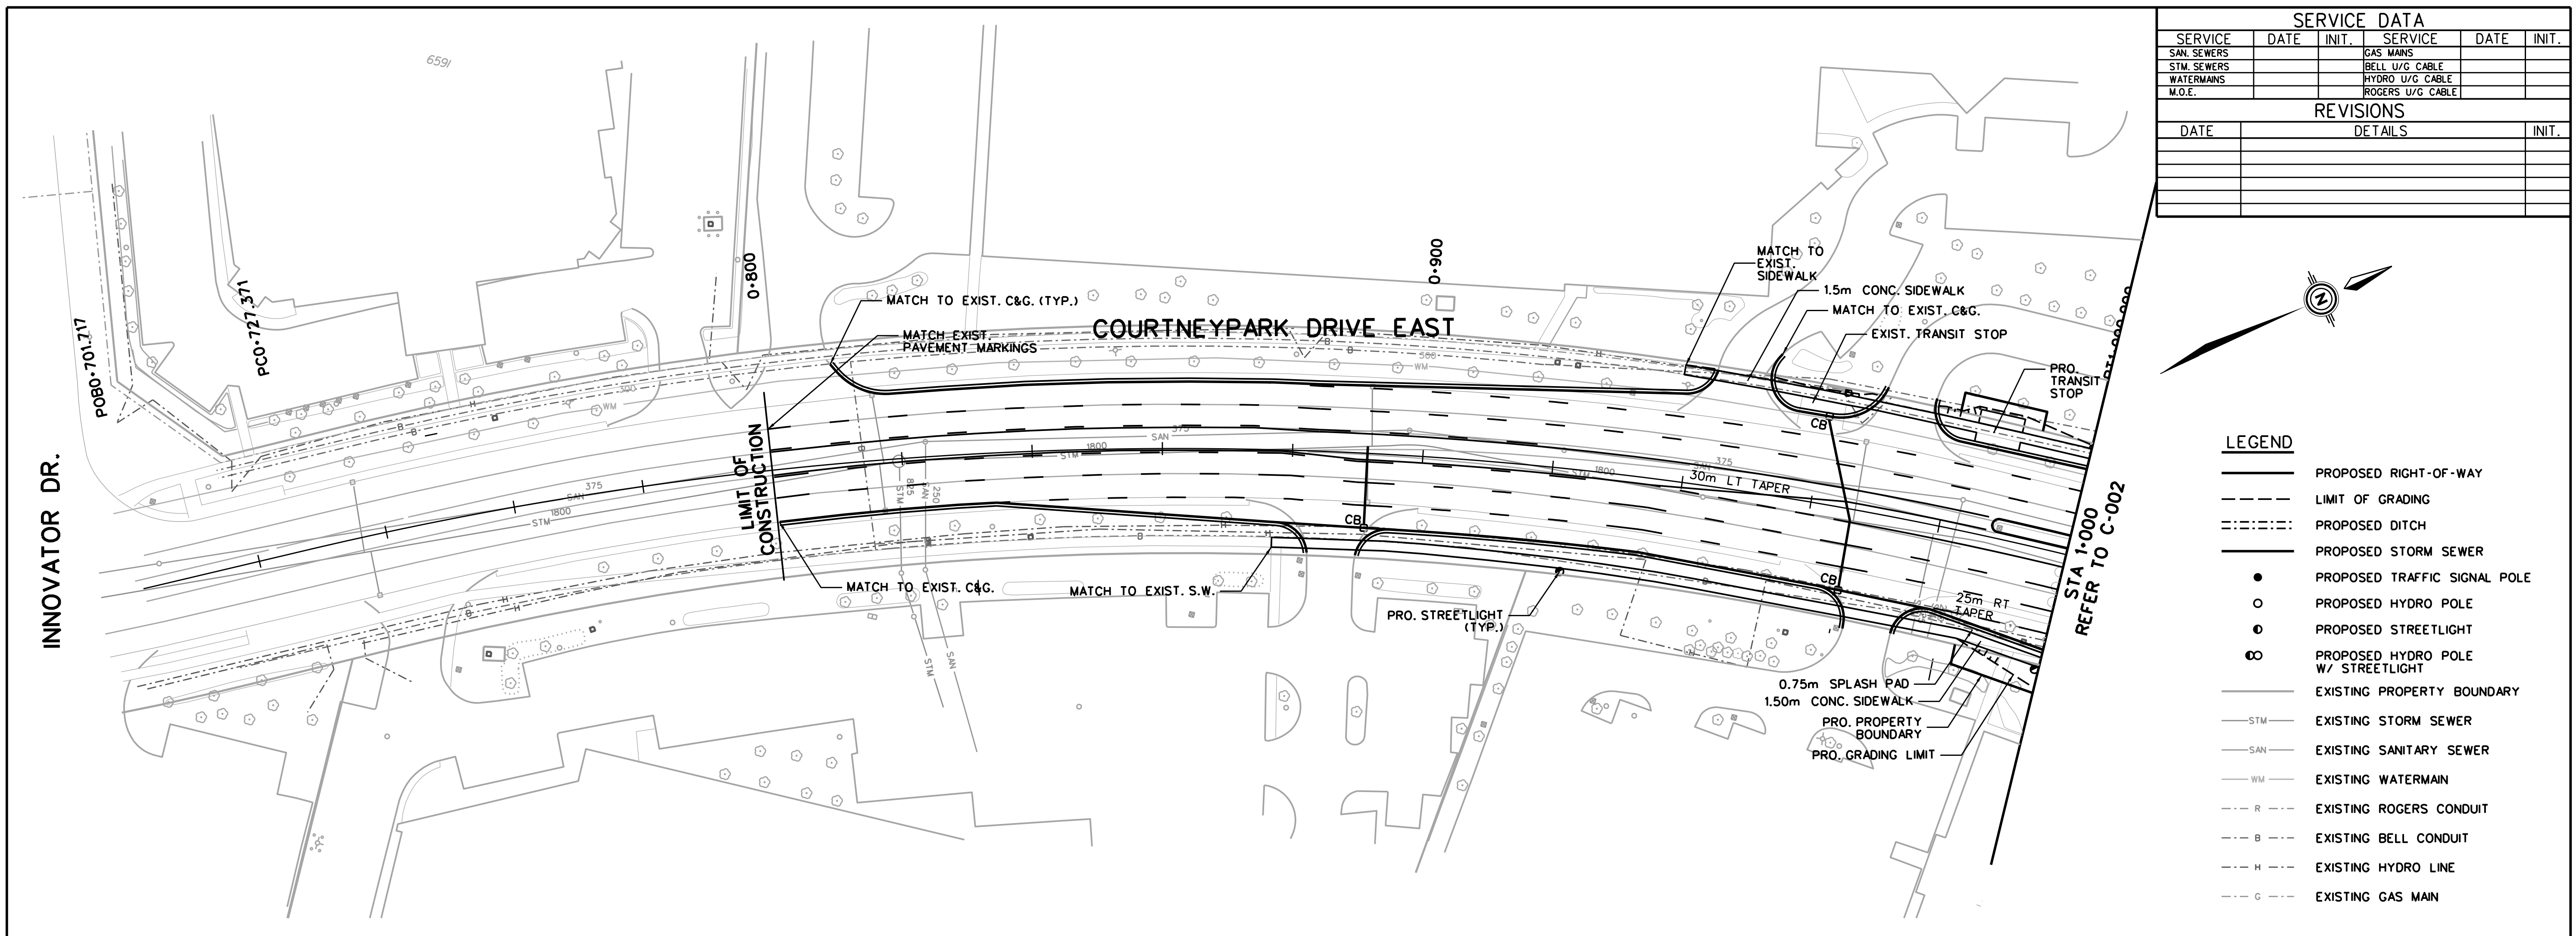

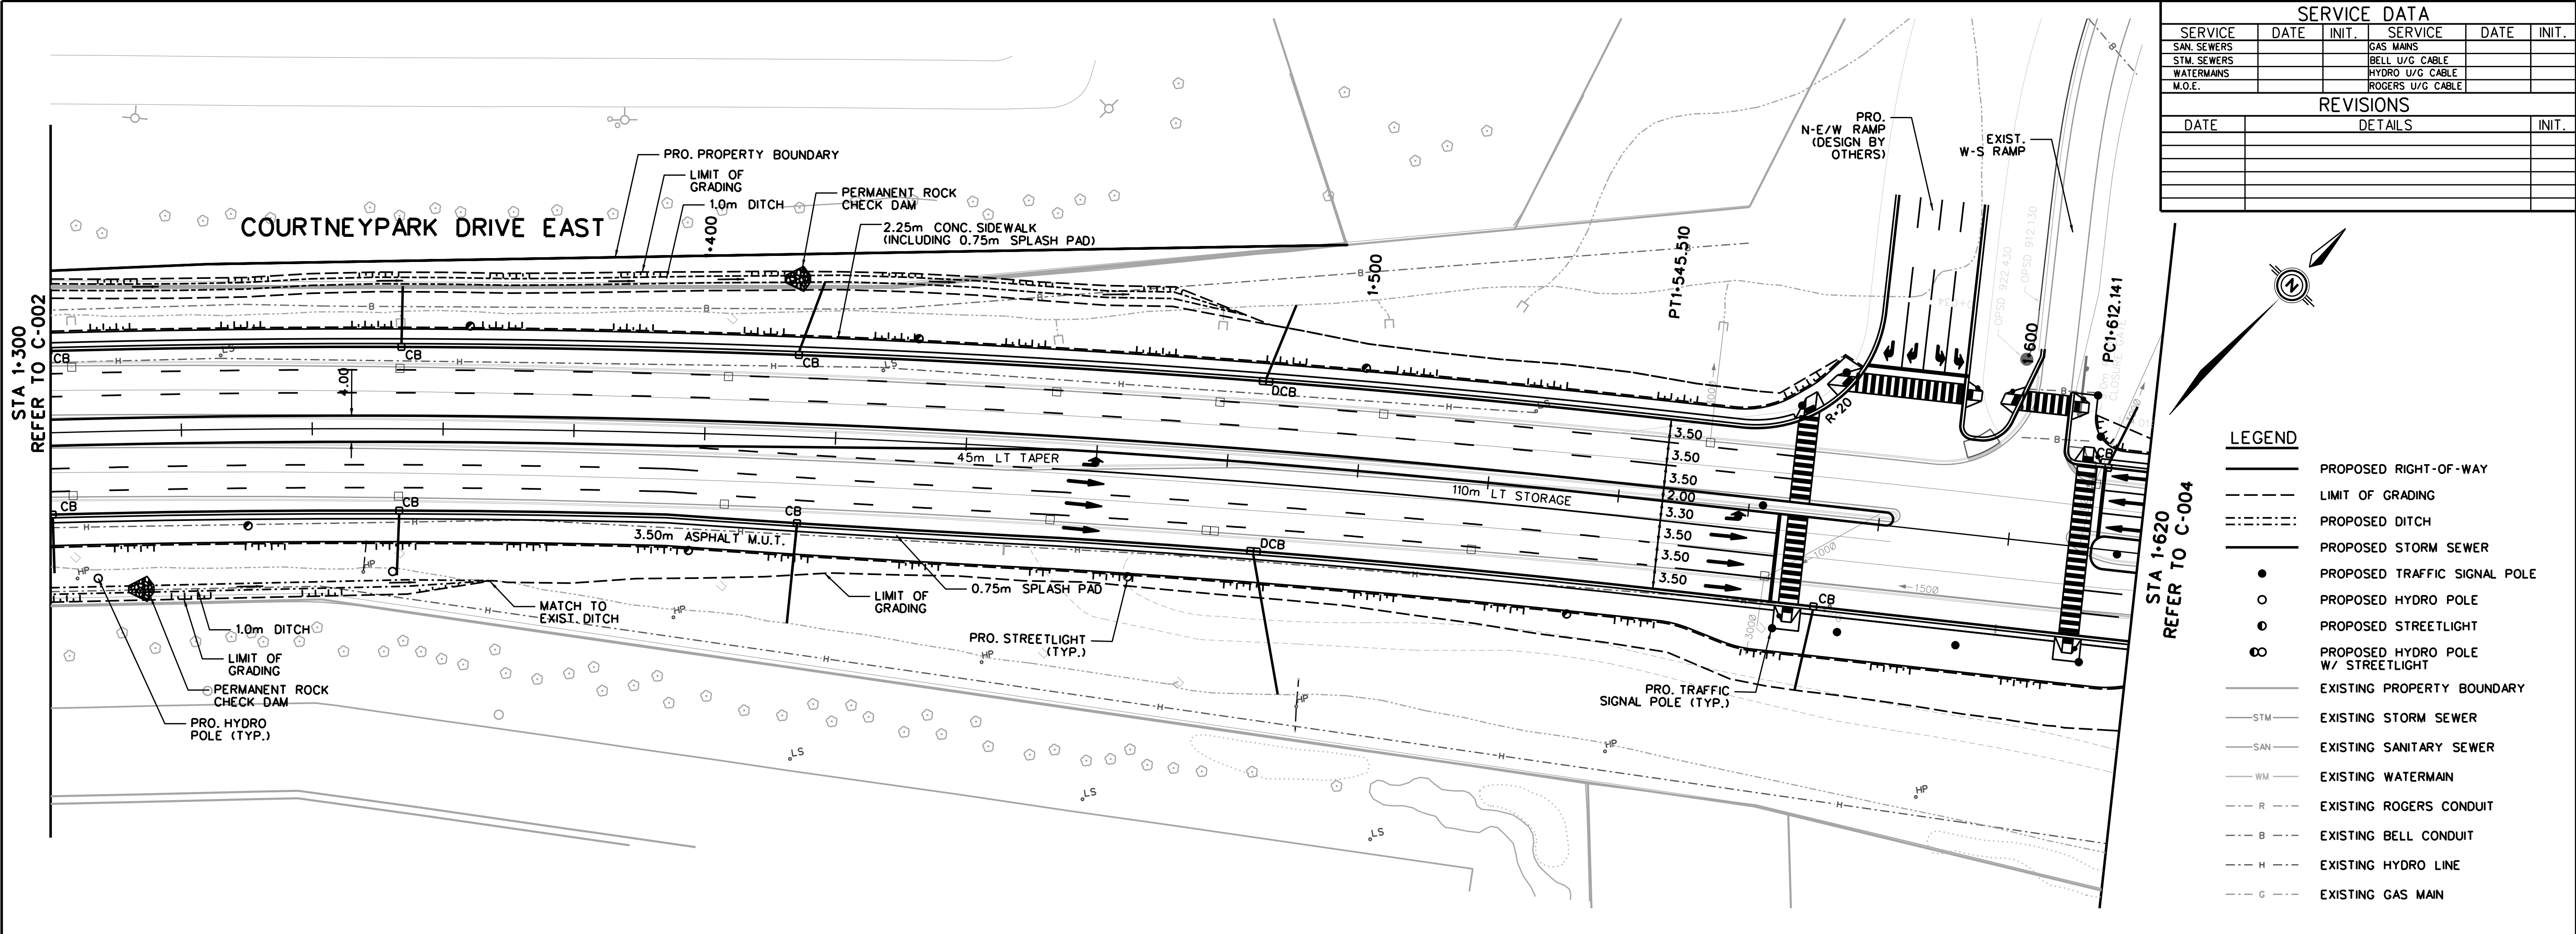

SERVICE DATA					
SERVICE	DATE	INIT.	SERVICE	DATE	INIT.
SAN. SEWERS			GAS MAINS		
STM. SEWERS			BELL U/G CABLE		
WATERMANS			HYDRO U/G CABLE		
M.O.E.			ROGERS U/G CABLE		
REVISIONS					
DATE	DETAILS				INIT.

- LEGEND**
- PROPOSED RIGHT-OF-WAY
 - LIMIT OF GRADING
 - PROPOSED DITCH
 - PROPOSED STORM SEWER
 - PROPOSED TRAFFIC SIGNAL POLE
 - PROPOSED HYDRO POLE
 - PROPOSED STREETLIGHT
 - PROPOSED HYDRO POLE W/ STREETLIGHT
 - EXISTING PROPERTY BOUNDARY
 - STM - EXISTING STORM SEWER
 - SAN - EXISTING SANITARY SEWER
 - WM - EXISTING WATERMAIN
 - R - EXISTING ROGERS CONDUIT
 - B - EXISTING BELL CONDUIT
 - H - EXISTING HYDRO LINE
 - G - EXISTING GAS MAIN

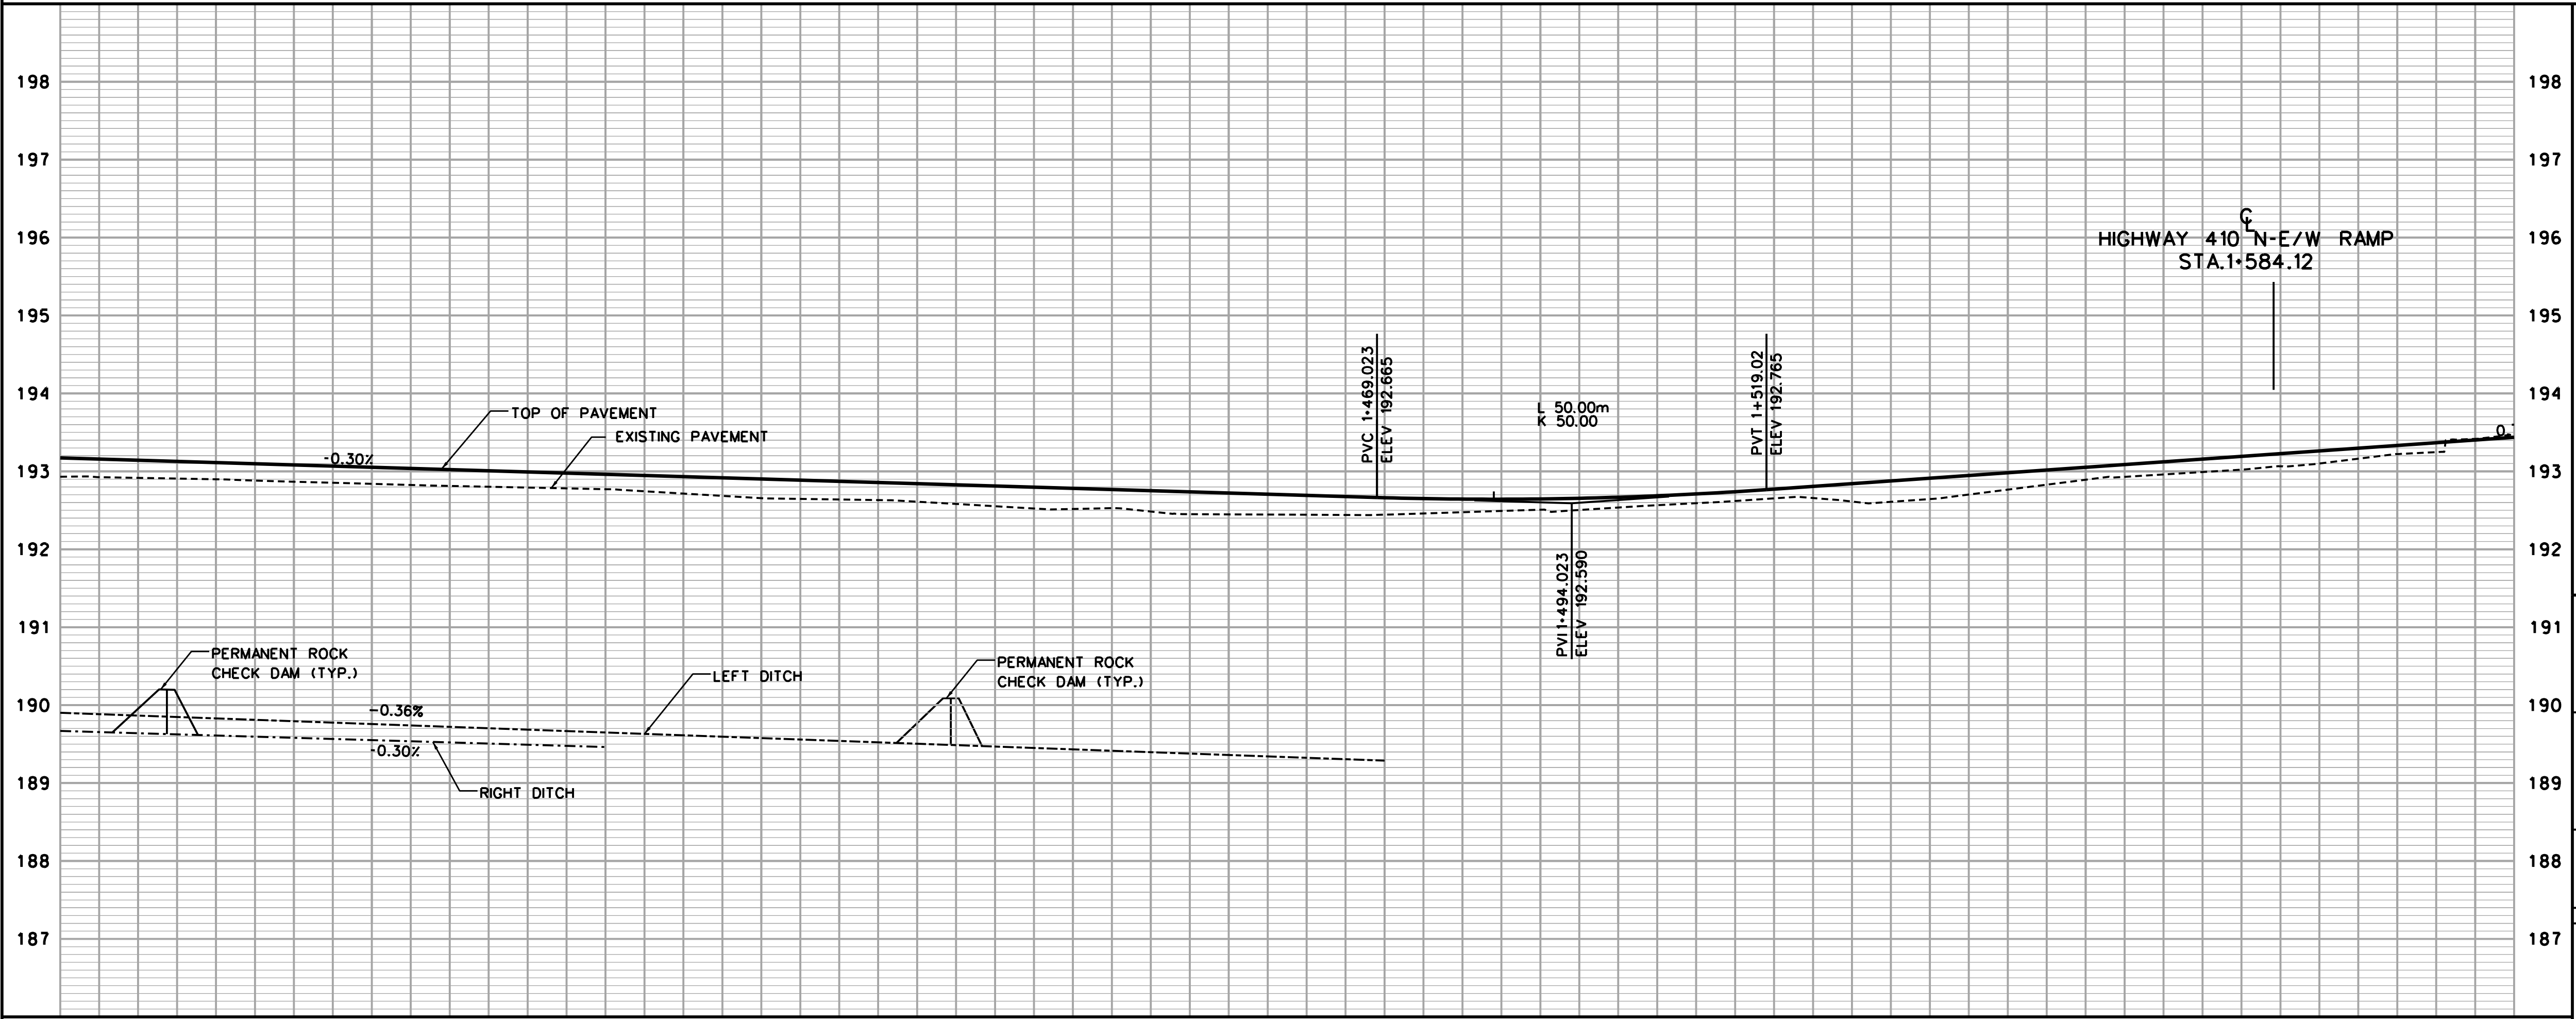

GENERAL NOTES


- ALL DRIVEWAYS ASPHALT UNLESS OTHERWISE NOTED
- ALL SERVICE LOCATIONS ARE APPROXIMATE AND MUST BE LOCATED ACCURATELY IN FIELD
- ALL MEASUREMENTS FOR THIS PROJECT ARE IN METRES AND/OR MILLIMETRES UNLESS OTHERWISE INDICATED
- ALL SINGLE C.B. LATERALS TO BE 250mm Ø CL 65-D
ALL OTHERS TO BE 300mm Ø CL 65-D
- ALL TREES AND SHRUBS NOT MARKED IN THE FIELD FOR REMOVAL, TO BE PROTECTED
- ALL SEWERS AND LATERALS TO HAVE CLASS 'B' BEDDING AND SAND COVER BACKFILL UNLESS OTHERWISE INDICATED
- ALL UTILITY RELOCATION BY OTHERS
- "X" - DENOTES REMOVALS
- DURING SEWER CONSTRUCTION, WATERMANS TO BE PROTECTED TO THE SATISFACTION OF THE PUBLIC WORKS DEPARTMENT OF THE REGIONAL MUNICIPALITY OF PEEL
- COLD GRINDS TO BE MAX. 50mm IN DEPTH UNLESS OTHERWISE NOTED
- INFORMATION SHOWN HEREON IS FOR USE BY THE CITY OF MISSISSAUGA, TRANSPORTATION AND WORKS DEPARTMENT, AND IS NOT INTENDED FOR USE BY ANY OTHER PARTIES UNLESS EXPRESSED WRITTEN CONSENT IS OBTAINED. MEASUREMENTS SHOWN MUST BE CONFIRMED BY FIELD SURVEY BEFORE USE.
- PROTECTED BY COPYRIGHT, MAY NOT BE REPRODUCED WITHOUT PERMISSION
- THIS IS NOT A PLAN OF SURVEY

DESIGN BY	APPROVED BY
C.E.T.	
DEPARTMENTAL APPROVAL	
SILVIO CESARIO P.ENG.	


MISSISSAUGA
PRODUCED FOR - T&W ENGINEERING AND WORKS
COURTNEYPARK DRIVE EAST
KENNEDY RD TO DIXIE RD
STA 1+300 TO STA 1+620

193.172	193.112	193.052	192.992	192.932	192.872	192.812	192.752	192.692	192.644	192.668	192.772	192.912	193.052	193.192	193.332	FINAL RD. GR.
192.931	192.898	192.839	192.793	192.715	192.639	192.552	192.484	192.443	192.475	192.536	192.653	192.645	192.893	193.021	193.222	EXIST RD. GR.
1+300	1+320	1+340	1+360	1+380	1+400	1+420	1+440	1+460	1+480	1+500	1+520	1+540	1+560	1+580	1+600	CHAINAGE

SCALE	HOR. 1:500 VERT. 1:50	AREA	PROJECT No. 165010564
C.A.D.D. BY	P.H.	CHECKED BY	M.B.
DATE	MARCH 2015	SHEET	4 OF 18
			C-003

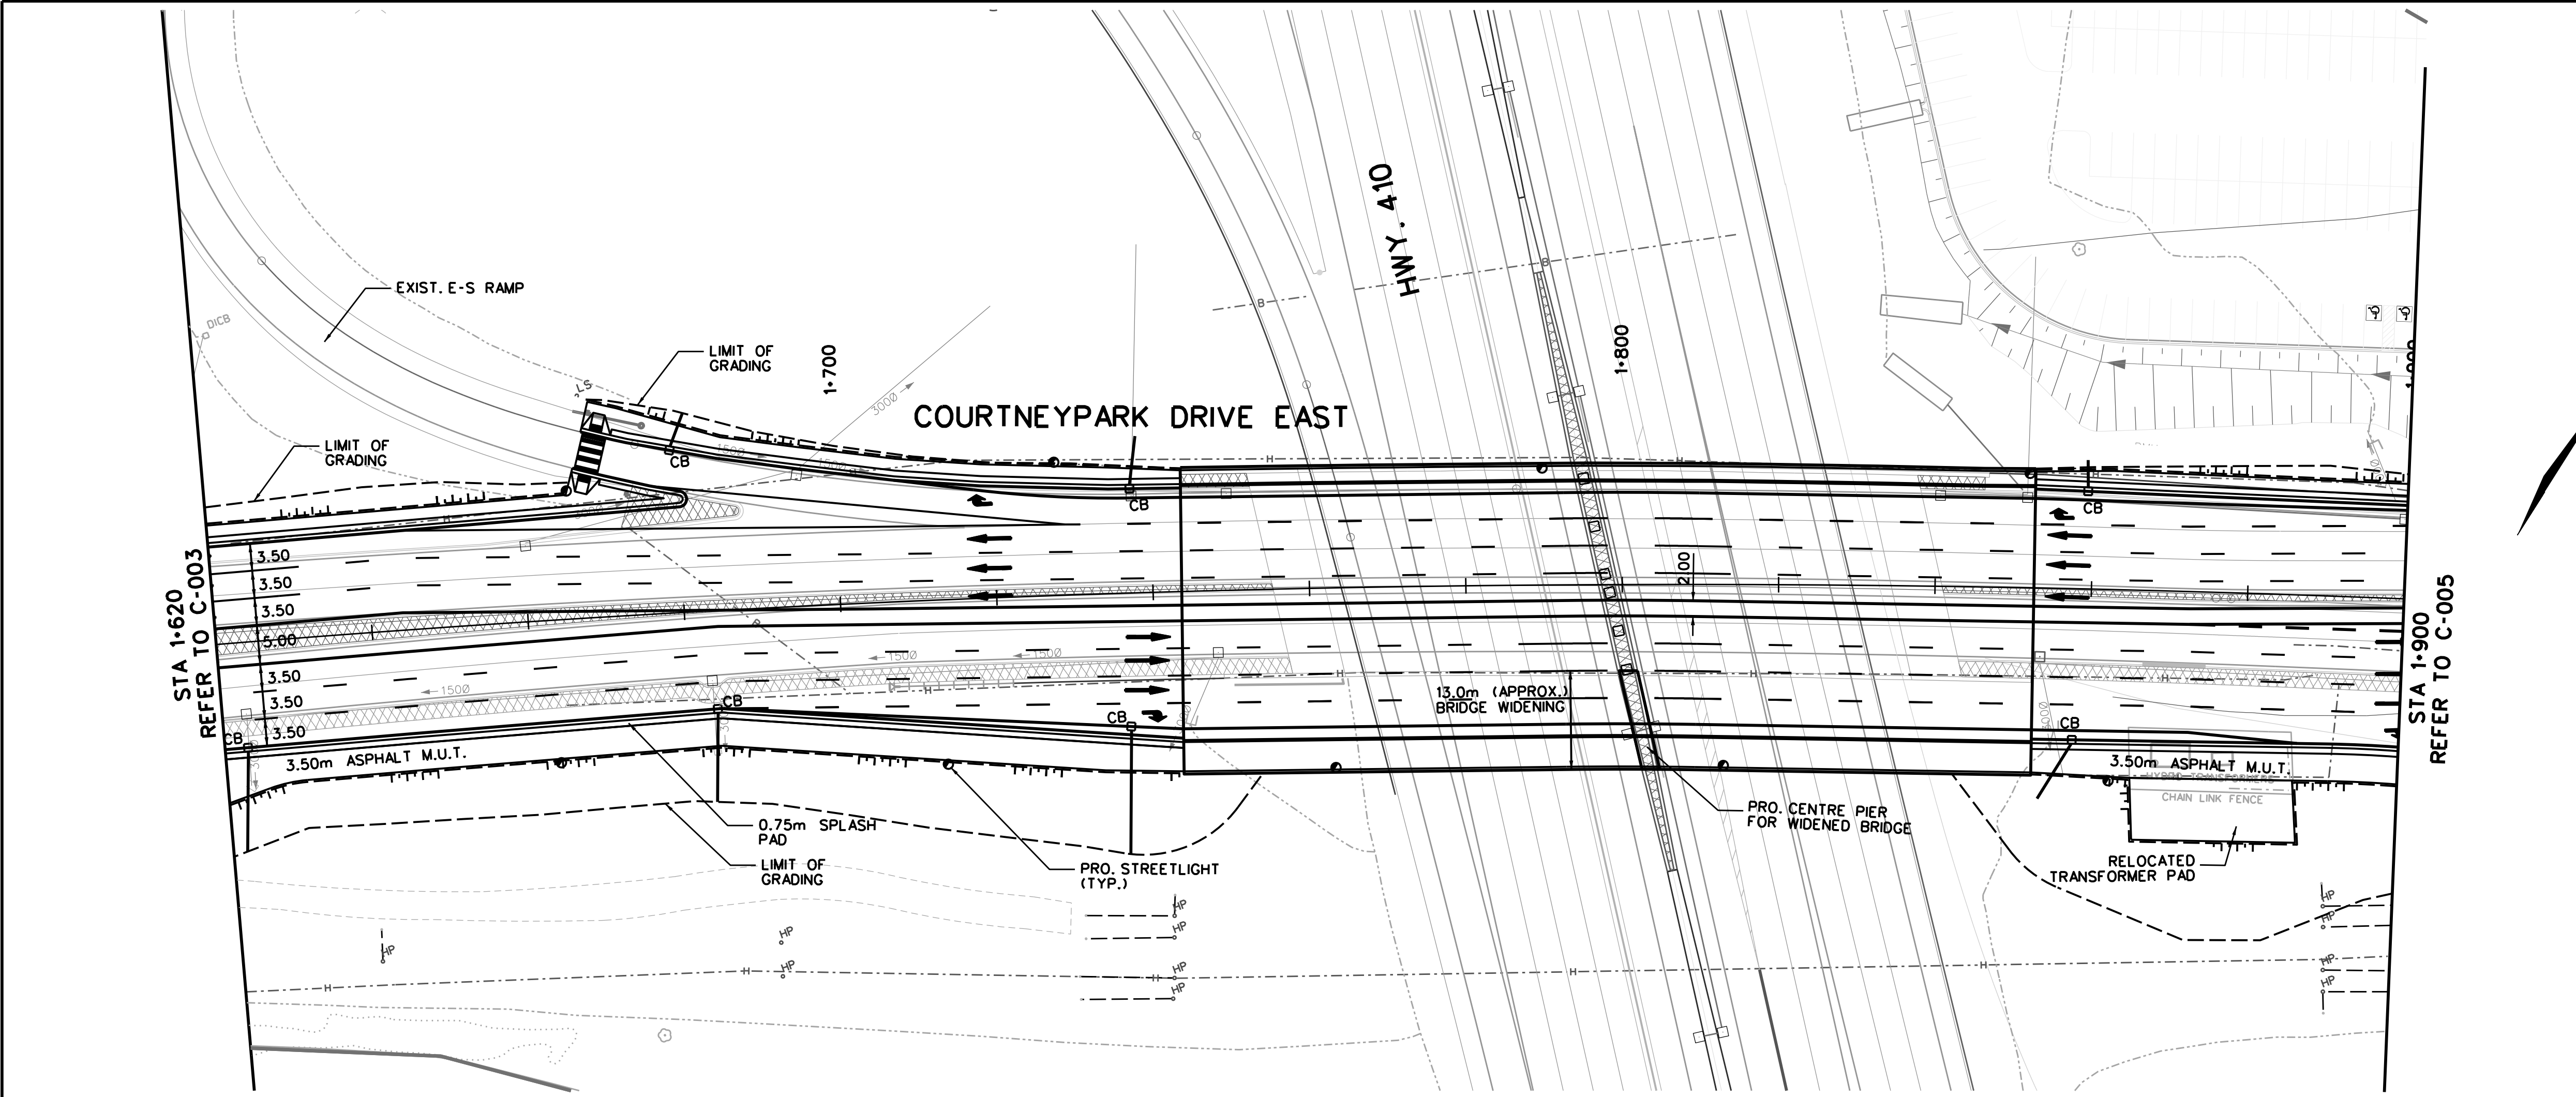


SERVICE DATA					
SERVICE	DATE	INIT.	SERVICE	DATE	INIT.
SAN. SEWERS			GAS MAINS		
STM. SEWERS			BELL U/G CABLE		
WATERMANS			HYDRO U/G CABLE		
M.O.E.			ROGERS U/G CABLE		
REVISIONS					
DATE	DETAILS				INIT.

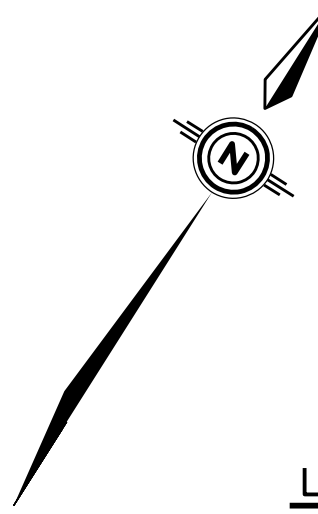

LEGEND

- PROPOSED RIGHT-OF-WAY
- LIMIT OF GRADING
- PROPOSED DITCH
- PROPOSED STORM SEWER
- PROPOSED TRAFFIC SIGNAL POLE
- PROPOSED HYDRO POLE
- PROPOSED STREETLIGHT
- PROPOSED HYDRO POLE W/ STREETLIGHT
- EXISTING PROPERTY BOUNDARY
- EXISTING STORM SEWER
- EXISTING SANITARY SEWER
- EXISTING WATERMAIN
- EXISTING ROGERS CONDUIT
- EXISTING BELL CONDUIT
- EXISTING HYDRO LINE
- EXISTING GAS MAIN

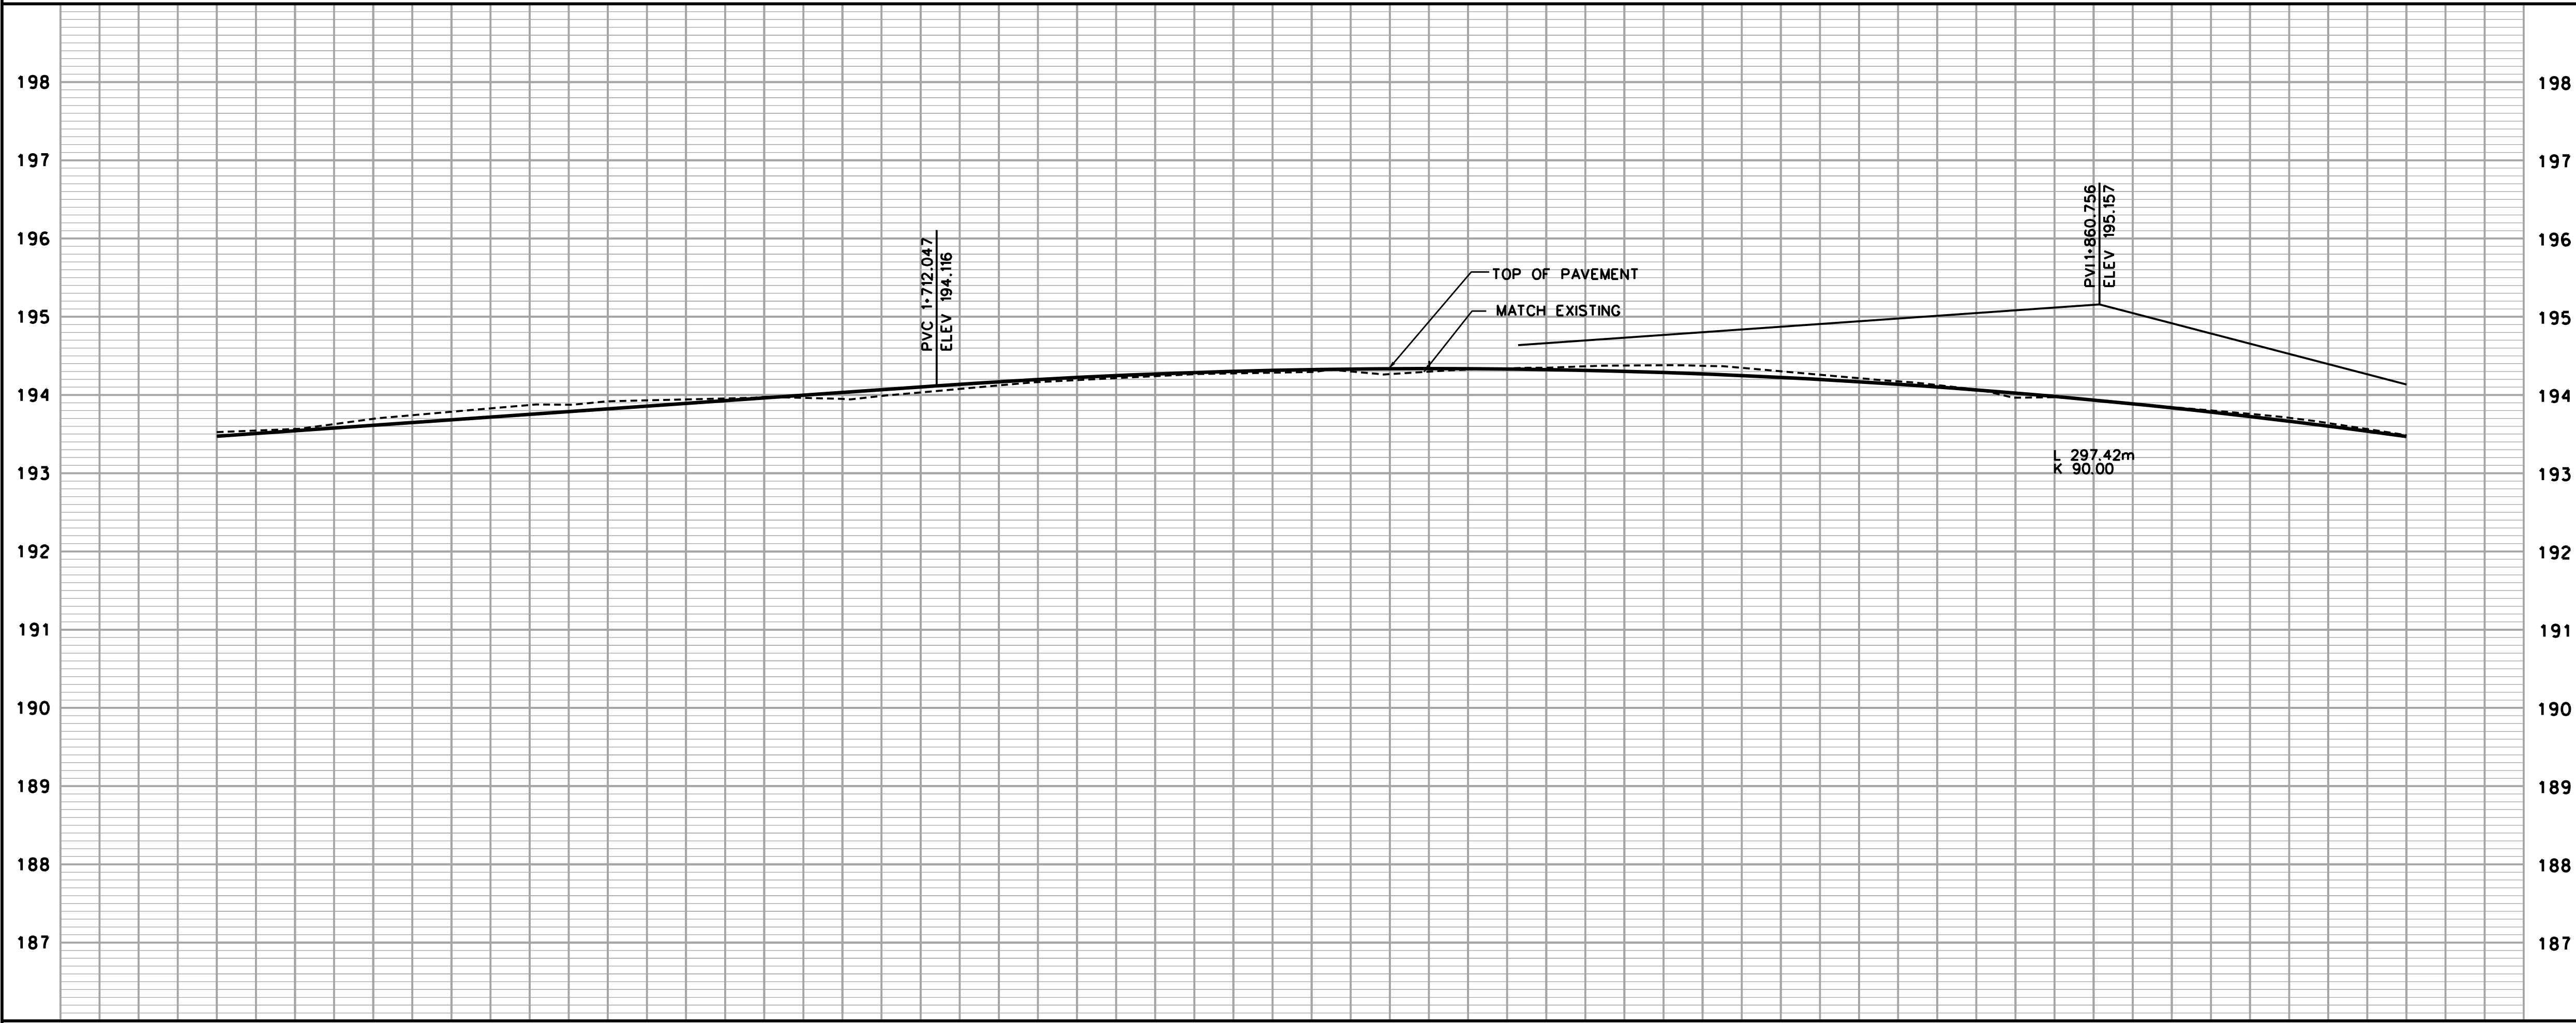

GENERAL NOTES

- ALL DRIVEWAYS ASPHALT UNLESS OTHERWISE NOTED
- ALL SERVICE LOCATIONS ARE APPROXIMATE AND MUST BE LOCATED ACCURATELY IN FIELD
- ALL MEASUREMENTS FOR THIS PROJECT ARE IN METRES AND/OR MILLIMETRES UNLESS OTHERWISE INDICATED
- ALL SINGLE C.B. LATERALS TO BE 250mm Ø CL 65-D
ALL OTHERS TO BE 300mm Ø CL 65-D
- ALL TREES AND SHRUBS NOT MARKED IN THE FIELD FOR REMOVAL, TO BE PROTECTED
- ALL SEWERS AND LATERALS TO HAVE CLASS 'B' BEDDING AND SAND COVER BACKFILL UNLESS OTHERWISE INDICATED
- ALL UTILITY RELOCATION BY OTHERS
- "X" - DENOTES REMOVALS
- DURING SEWER CONSTRUCTION, WATERMANS TO BE PROTECTED TO THE SATISFACTION OF THE PUBLIC WORKS DEPARTMENT OF THE REGIONAL MUNICIPALITY OF PEEBLES
- COLD GRINDS TO BE MAX. 50mm IN DEPTH UNLESS OTHERWISE NOTED
- INFORMATION SHOWN HEREON IS FOR USE BY THE CITY OF MISSISSAUGA, TRANSPORTATION AND WORKS DEPARTMENT, AND IS NOT INTENDED FOR USE BY ANY OTHER PARTIES UNLESS EXPRESSED WRITTEN CONSENT IS OBTAINED. MEASUREMENTS SHOWN MUST BE CONFIRMED BY FIELD SURVEY BEFORE USE.
- PROTECTED BY COPYRIGHT, MAY NOT BE REPRODUCED WITHOUT PERMISSION
- THIS IS NOT A PLAN OF SURVEY

DESIGN BY

C.E.T.

DEPARTMENTAL APPROVAL

SILVIO CESARIO P.ENG.

APPROVED BY

 **MISSISSAUGA**

PRODUCED FOR - T&W ENGINEERING AND WORKS

COURTNEYPARK DRIVE EAST
KENNEDY RD TO DIXIE RD
STA 1+620 TO STA 1+900

193.472	193.612	193.752	193.892	194.032	194.168	194.268	194.324	194.335	194.302	194.224	194.102	193.936	193.725	193.469	FINAL RD. GR.
193.526	193.695	193.872	193.943	193.950	194.123	194.240	194.294	194.326	194.380	194.302	194.127	193.931	193.759	193.487	EXIST RD. GR.
1+620	1+640	1+660	1+680	1+700	1+720	1+740	1+760	1+780	1+800	1+820	1+840	1+860	1+880	1+900	CHAINAGE

SCALE: HORIZ. 1:500
VERT. 1:50

C.A.D.D. BY: P.H.

DATE: MARCH 2015


AREA

CHECKED BY: M.B.


SHEET: 5 OF 18

PROJECT No. 165010564

PLAN No. C-004

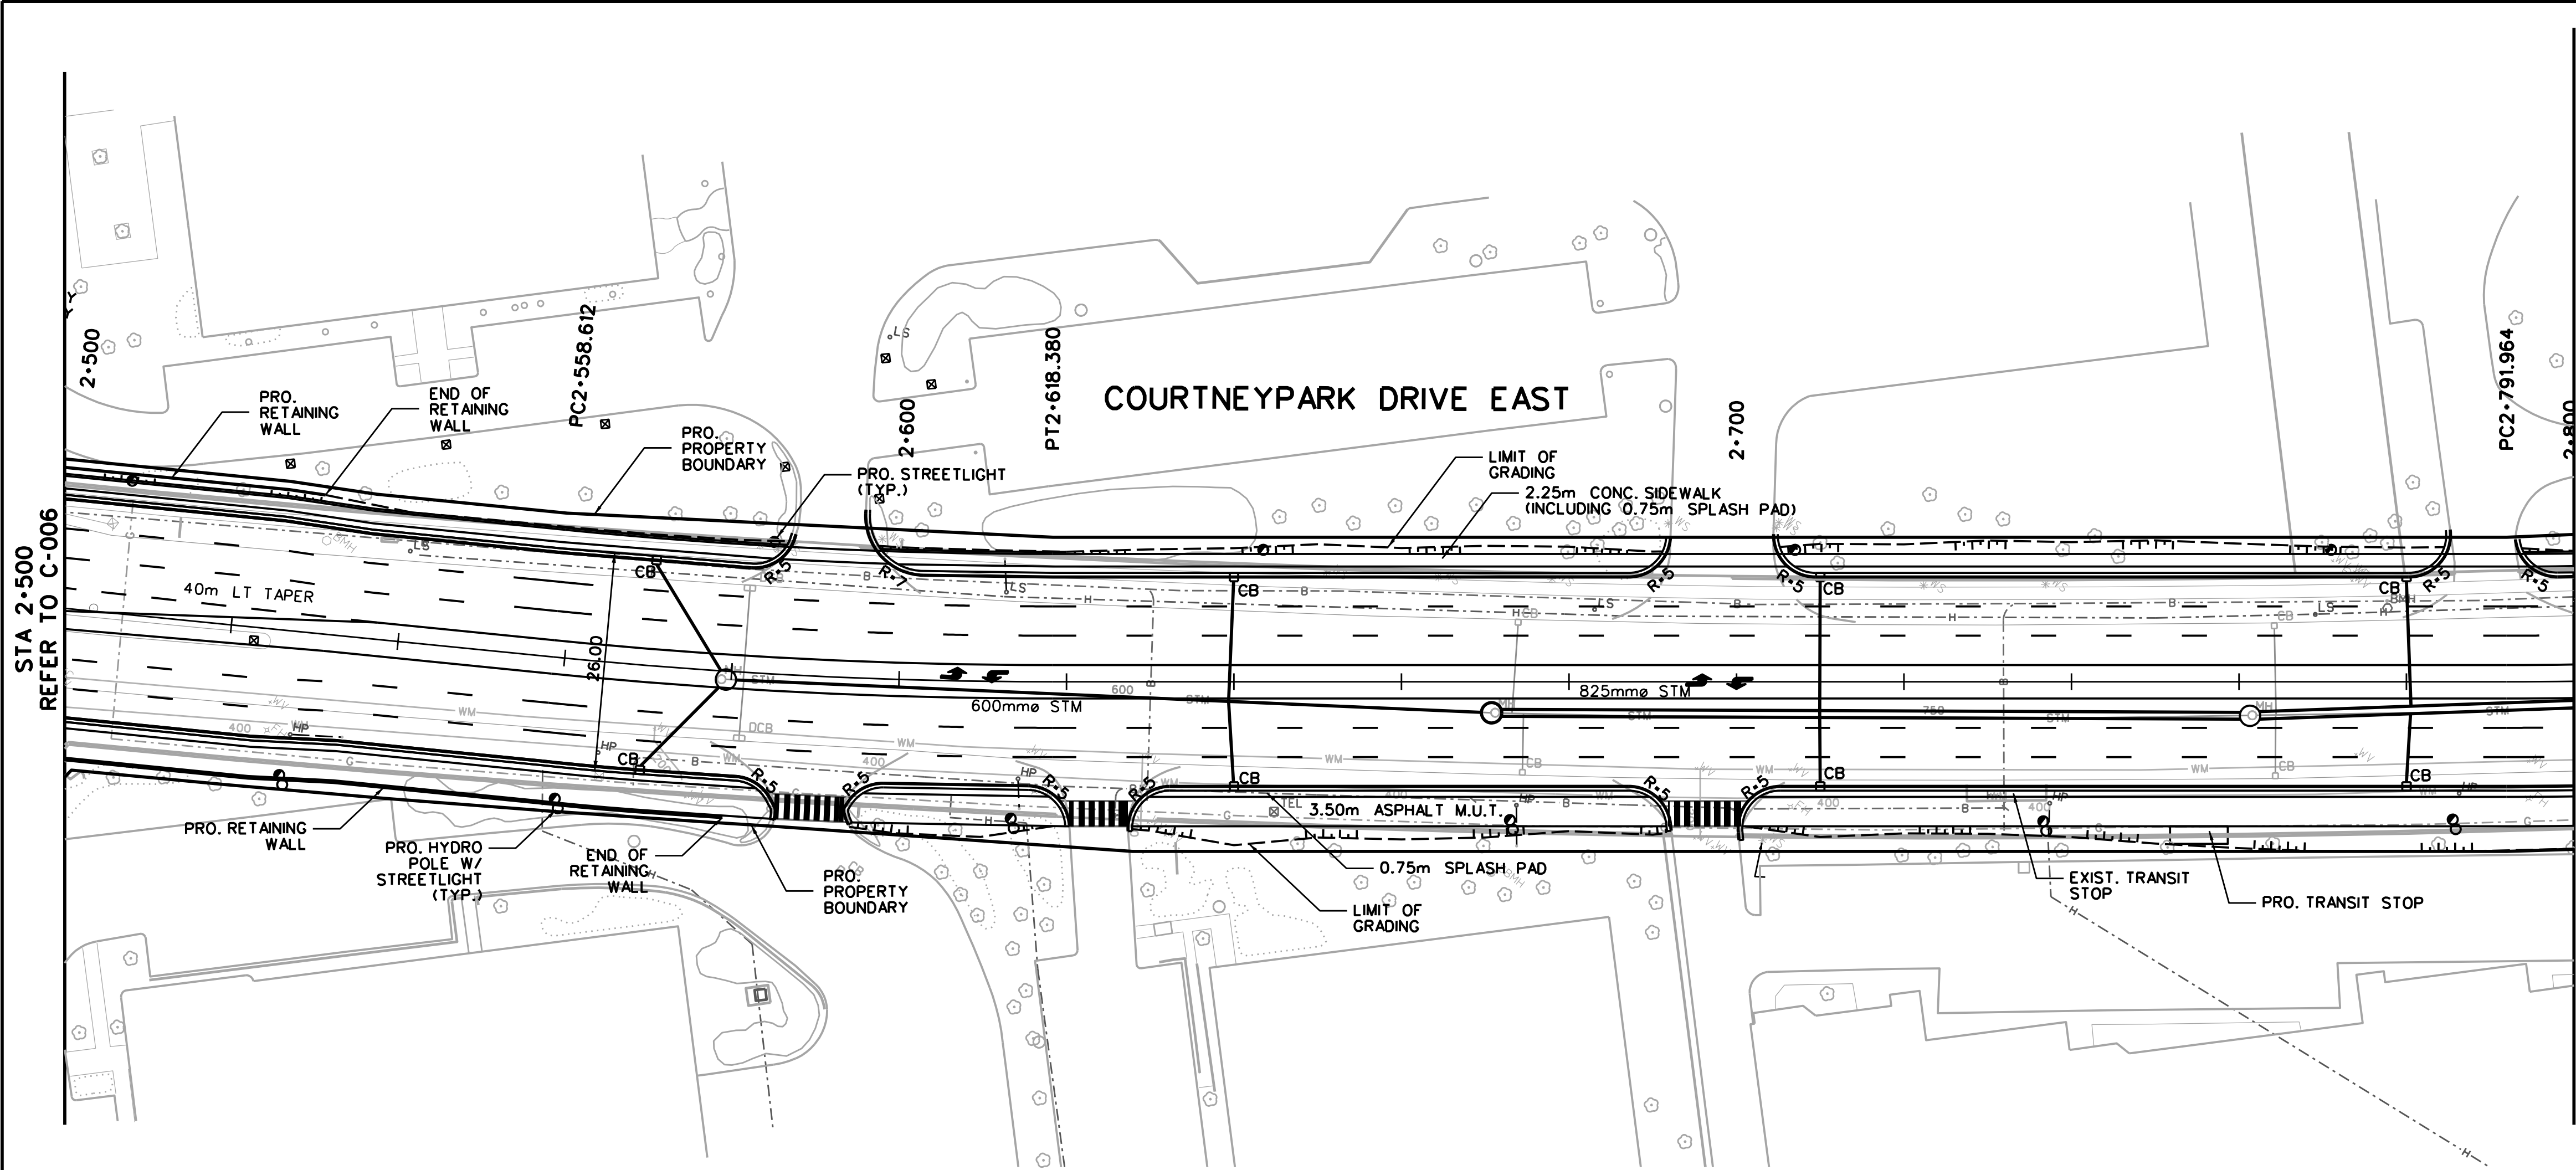


SERVICE DATA					
SERVICE	DATE	INIT.	SERVICE	DATE	INIT.
SAN. SEWERS			GAS MAINS		
STM. SEWERS			BELL U/G CABLE		
WATERMANS			HYDRO U/G CABLE		
M.O.E.			ROGERS U/G CABLE		
REVISIONS					
DATE	DETAILS				INIT.

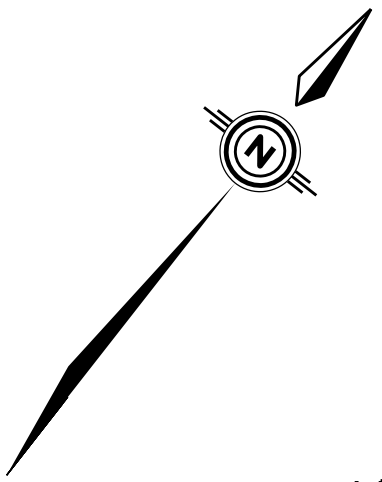

LEGEND

- PROPOSED RIGHT-OF-WAY
- LIMIT OF GRADING
- PROPOSED DITCH
- PROPOSED STORM SEWER
- PROPOSED TRAFFIC SIGNAL POLE
- PROPOSED HYDRO POLE
- PROPOSED STREETLIGHT
- PROPOSED HYDRO POLE W/ STREETLIGHT
- EXISTING PROPERTY BOUNDARY
- EXISTING STORM SEWER
- EXISTING SANITARY SEWER
- EXISTING WATERMAIN
- EXISTING ROGERS CONDUIT
- EXISTING BELL CONDUIT
- EXISTING HYDRO LINE
- EXISTING GAS MAIN

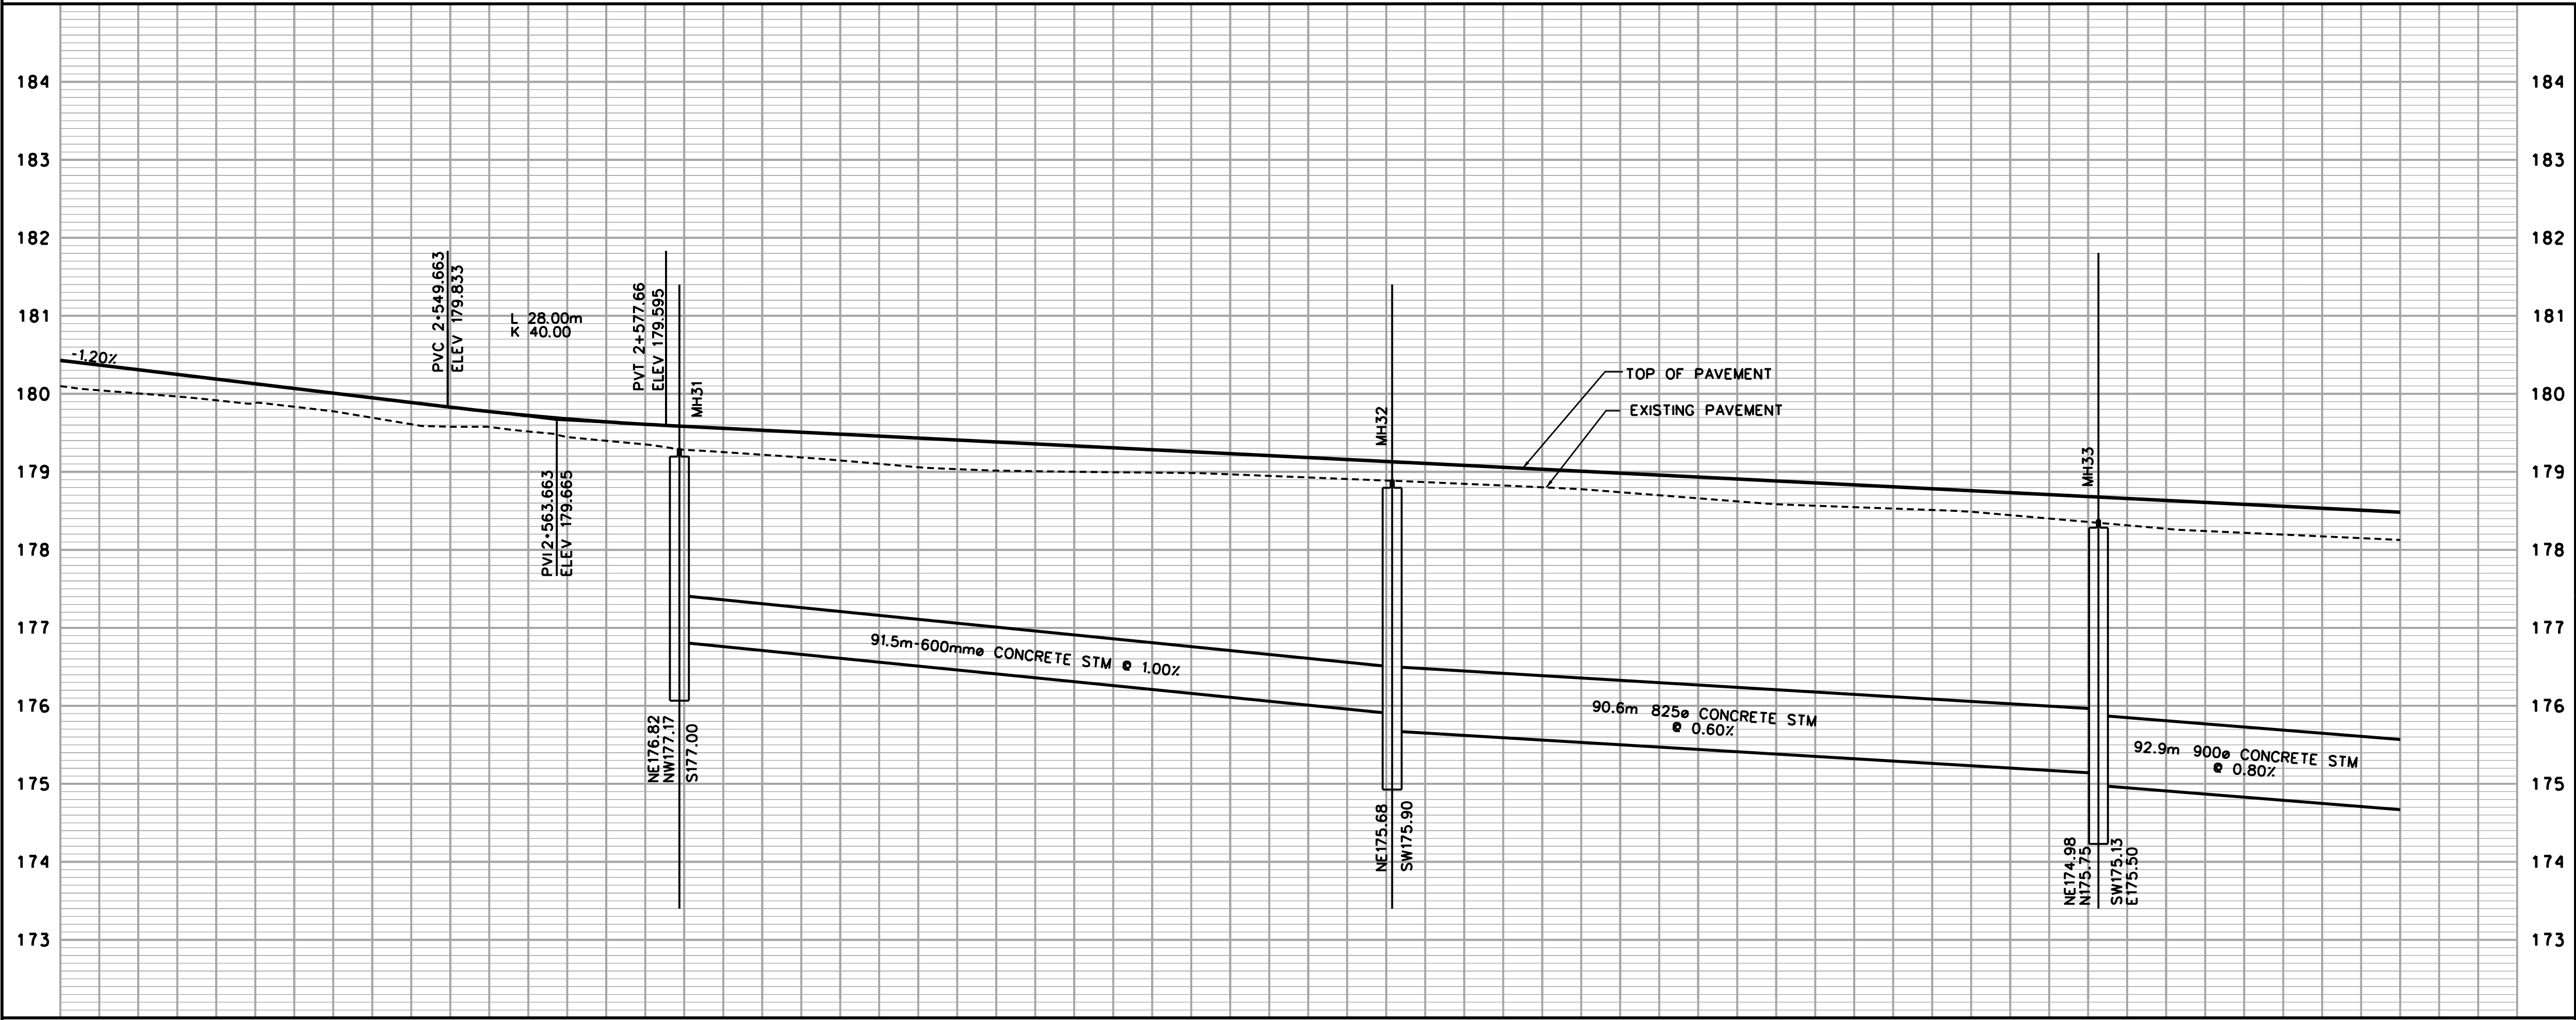

- GENERAL NOTES
- ALL DRIVEWAYS ASPHALT UNLESS OTHERWISE NOTED
 - ALL SERVICE LOCATIONS ARE APPROXIMATE AND MUST BE LOCATED ACCURATELY IN FIELD
 - ALL MEASUREMENTS FOR THIS PROJECT ARE IN METRES AND/OR MILLIMETRES UNLESS OTHERWISE INDICATED
 - ALL SINGLE C.B. LATERALS TO BE 250mm Ø CL 65-D
ALL OTHERS TO BE 300mm Ø CL 65-D
 - ALL TREES AND SHRUBS NOT MARKED IN THE FIELD FOR REMOVAL, TO BE PROTECTED
 - ALL SEWERS AND LATERALS TO HAVE CLASS 'B' BEDDING AND SAND COVER BACKFILL UNLESS OTHERWISE INDICATED
 - ALL UTILITY RELOCATION BY OTHERS
 - "X" - DENOTES REMOVALS
 - DURING SEWER CONSTRUCTION, WATERMANS TO BE PROTECTED TO THE SATISFACTION OF THE PUBLIC WORKS DEPARTMENT OF THE REGIONAL MUNICIPALITY OF PEEL
 - COLD GRINDS TO BE MAX. 50mm IN DEPTH UNLESS OTHERWISE NOTED
 - INFORMATION SHOWN HEREON IS FOR USE BY THE CITY OF MISSISSAUGA, TRANSPORTATION AND WORKS DEPARTMENT, AND IS NOT INTENDED FOR USE BY ANY OTHER PARTIES UNLESS EXPRESSED WRITTEN CONSENT IS OBTAINED. MEASUREMENTS SHOWN MUST BE CONFIRMED BY FIELD SURVEY BEFORE USE.
 - PROTECTED BY COPYRIGHT, MAY NOT BE REPRODUCED WITHOUT PERMISSION
 - THIS IS NOT A PLAN OF SURVEY


DESIGN BY	APPROVED BY
C.E.T.	
DEPARTMENTAL APPROVAL	
SILVIO CESARIO	P.ENG.

MISSISSAUGA


PRODUCED FOR - T&W ENGINEERING AND WORKS

COURTNEYPARK DRIVE EAST
KENNEDY RD TO DIXIE RD
STA 2+500 TO STA 2+800

180.429	180.189	179.949	179.722	179.583	179.483	179.383	179.283	179.183	179.083	178.983	178.883	178.783	178.683	178.583	178.483	FINAL RD. GR.	SCALE	AREA	PROJECT No.
180.098	179.917	179.693	179.518	179.283	179.145	179.015	178.989	178.928	178.846	178.739	178.585	178.511	178.357	178.218	178.127	EXIST RD. GR.	C.A.D.D. BY	CHECKED BY	PLAN No.
2+500	2+520	2+540	2+560	2+580	2+600	2+620	2+640	2+660	2+680	2+700	2+720	2+740	2+760	2+780	2+800	CHAINAGE	DATE	SHEET	C-007

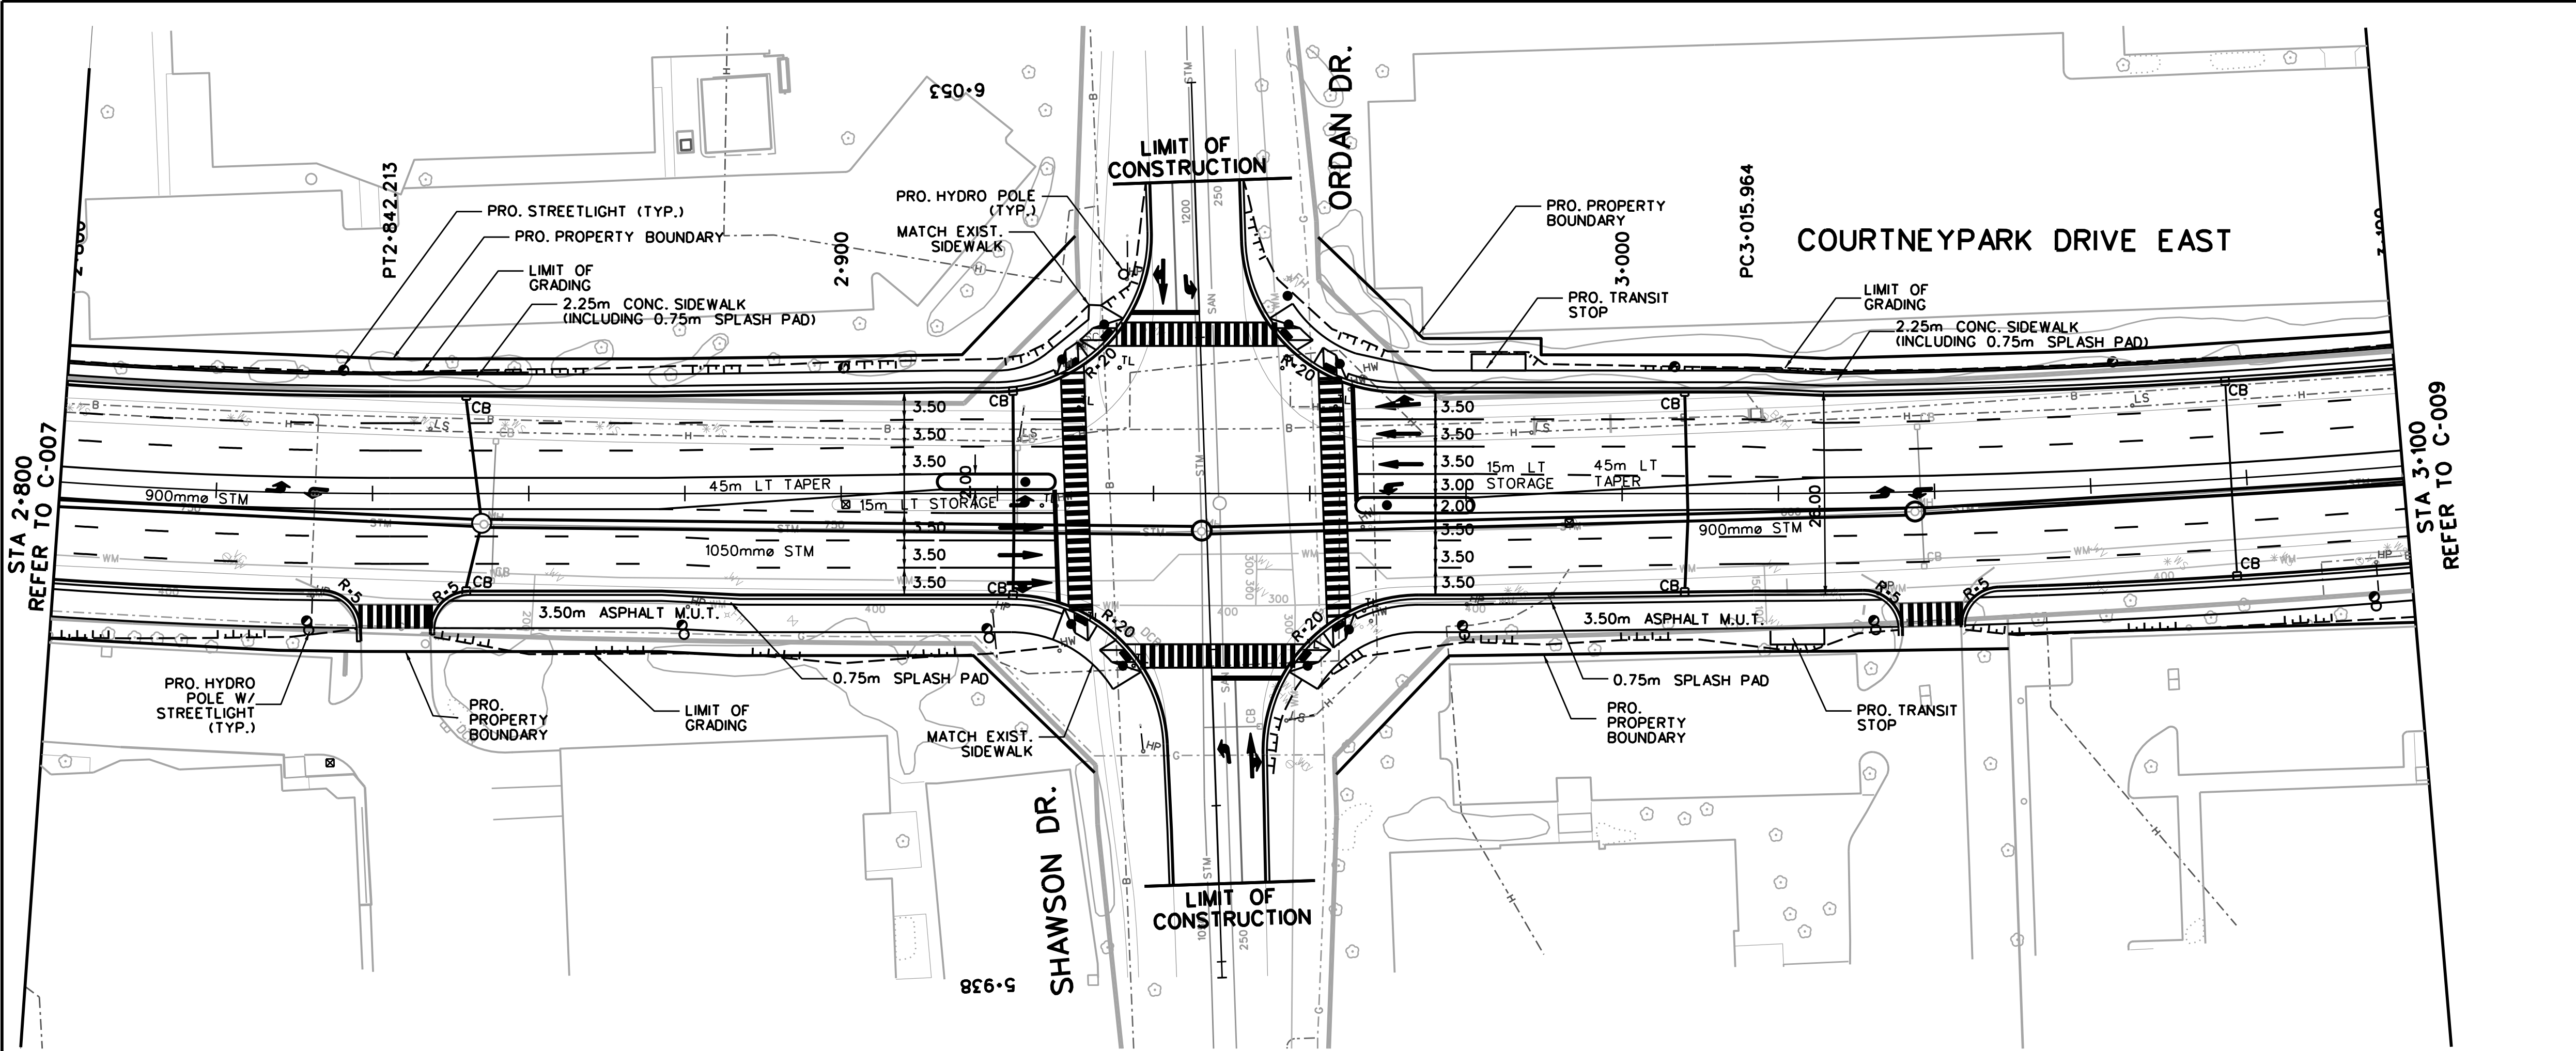


SERVICE DATA					
SERVICE	DATE	INIT.	SERVICE	DATE	INIT.
SAN. SEWERS			GAS MAINS		
STM. SEWERS			BELL U/G CABLE		
WATERMANS			HYDRO U/G CABLE		
M.O.E.			ROGERS U/G CABLE		
REVISIONS					
DATE	DETAILS				INIT.

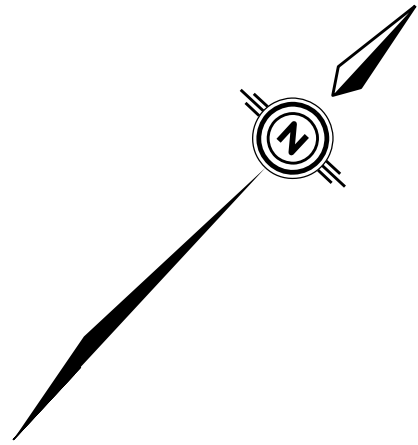


LEGEND

- PROPOSED RIGHT-OF-WAY
- LIMIT OF GRADING
- PROPOSED DITCH
- PROPOSED STORM SEWER
- PROPOSED TRAFFIC SIGNAL POLE
- PROPOSED HYDRO POLE
- PROPOSED STREETLIGHT
- PROPOSED HYDRO POLE W/ STREETLIGHT
- EXISTING PROPERTY BOUNDARY
- STM
- SAN
- WM
- R
- B
- H
- G

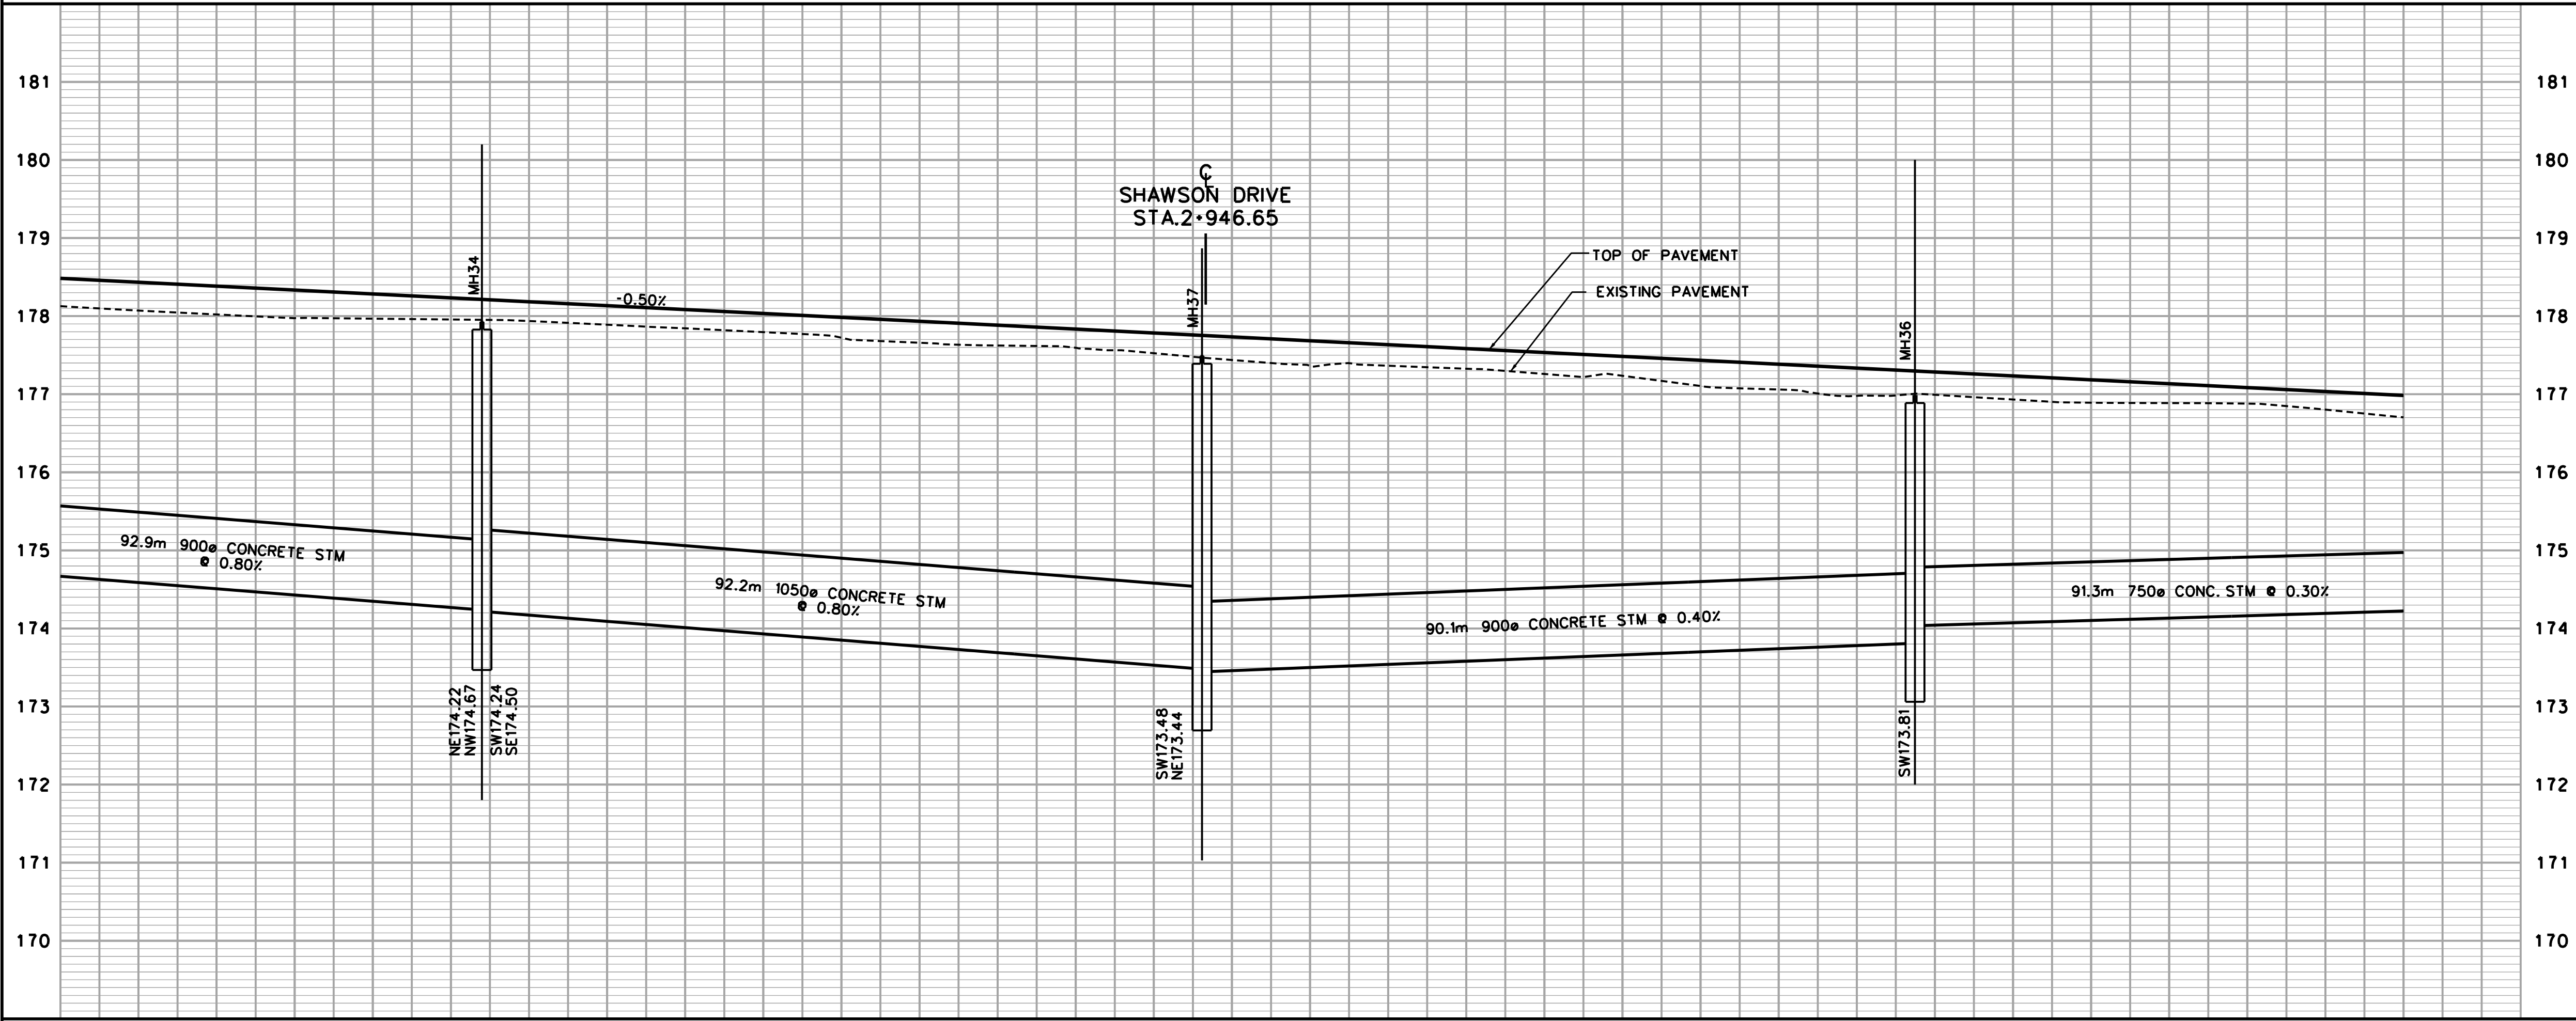


GENERAL NOTES	
181	1. ALL DRIVEWAYS ASPHALT UNLESS OTHERWISE NOTED
180	2. ALL SERVICE LOCATIONS ARE APPROXIMATE AND MUST BE LOCATED ACCURATELY IN FIELD
179	3. ALL MEASUREMENTS FOR THIS PROJECT ARE IN METRES AND/OR MILLIMETRES UNLESS OTHERWISE INDICATED
178	4. ALL SINGLE C.B. LATERALS TO BE 250mm Ø CL 65-D ALL OTHERS TO BE 300mm Ø CL 65-D
177	5. ALL TREES AND SHRUBS NOT MARKED IN THE FIELD FOR REMOVAL, TO BE PROTECTED
176	6. ALL SEWERS AND LATERALS TO HAVE CLASS 'B' BEDDING AND SAND COVER BACKFILL UNLESS OTHERWISE INDICATED
175	7. ALL UTILITY RELOCATION BY OTHERS
174	8. "X" - DENOTES REMOVALS
173	9. DURING SEWER CONSTRUCTION, WATERMANS TO BE PROTECTED TO THE SATISFACTION OF THE PUBLIC WORKS DEPARTMENT OF THE REGIONAL MUNICIPALITY OF PEEL
172	10. COLD GRINDS TO BE MAX. 50mm IN DEPTH UNLESS OTHERWISE NOTED
171	11. INFORMATION SHOWN HEREON IS FOR USE BY THE CITY OF MISSISSAUGA, TRANSPORTATION AND WORKS DEPARTMENT, AND IS NOT INTENDED FOR USE BY ANY OTHER PARTIES UNLESS EXPRESSED WRITTEN CONSENT IS OBTAINED. MEASUREMENTS SHOWN MUST BE CONFIRMED BY FIELD SURVEY BEFORE USE.
170	12. PROTECTED BY COPYRIGHT, MAY NOT BE REPRODUCED WITHOUT PERMISSION
	13. THIS IS NOT A PLAN OF SURVEY
DESIGN BY	
APPROVED BY	
C.E.T.	
DEPARTMENTAL APPROVAL	
SILVIO CESARIO P.ENG.	
MISSISSAUGA	
PRODUCED FOR - T&W ENGINEERING AND WORKS	
COURTNEYPARK DRIVE EAST	
KENNEDY RD TO DIXIE RD	
STA 2+800 TO STA 3+100	


																STA 2+800 TO STA 3+100					
178.483	178.383	178.283	178.183	178.083	177.983	177.883	177.783	177.683	177.583	177.483	177.383	177.283	177.183	177.083	176.983	FINAL RD. GR.	SCALE	HOR. 1:500 VERT. 1:50	AREA	PROJECT No. 165010564	
178.127	178.021	177.968	177.937	177.844	177.722	177.623	177.525	177.362	177.326	177.236	177.061	176.992	176.892	176.879	176.703	EXIST RD. GR.	C.A.D.D. BY	P.H.	CHECKED BY	M.B.	PLAN No.
2+800	2+820	2+840	2+860	2+880	2+900	2+920	2+940	2+960	2+980	3+000	3+020	3+040	3+060	3+080	3+100	CHAINAGE	DATE	MARCH 2015	SHEET	9 OF 18	C-008

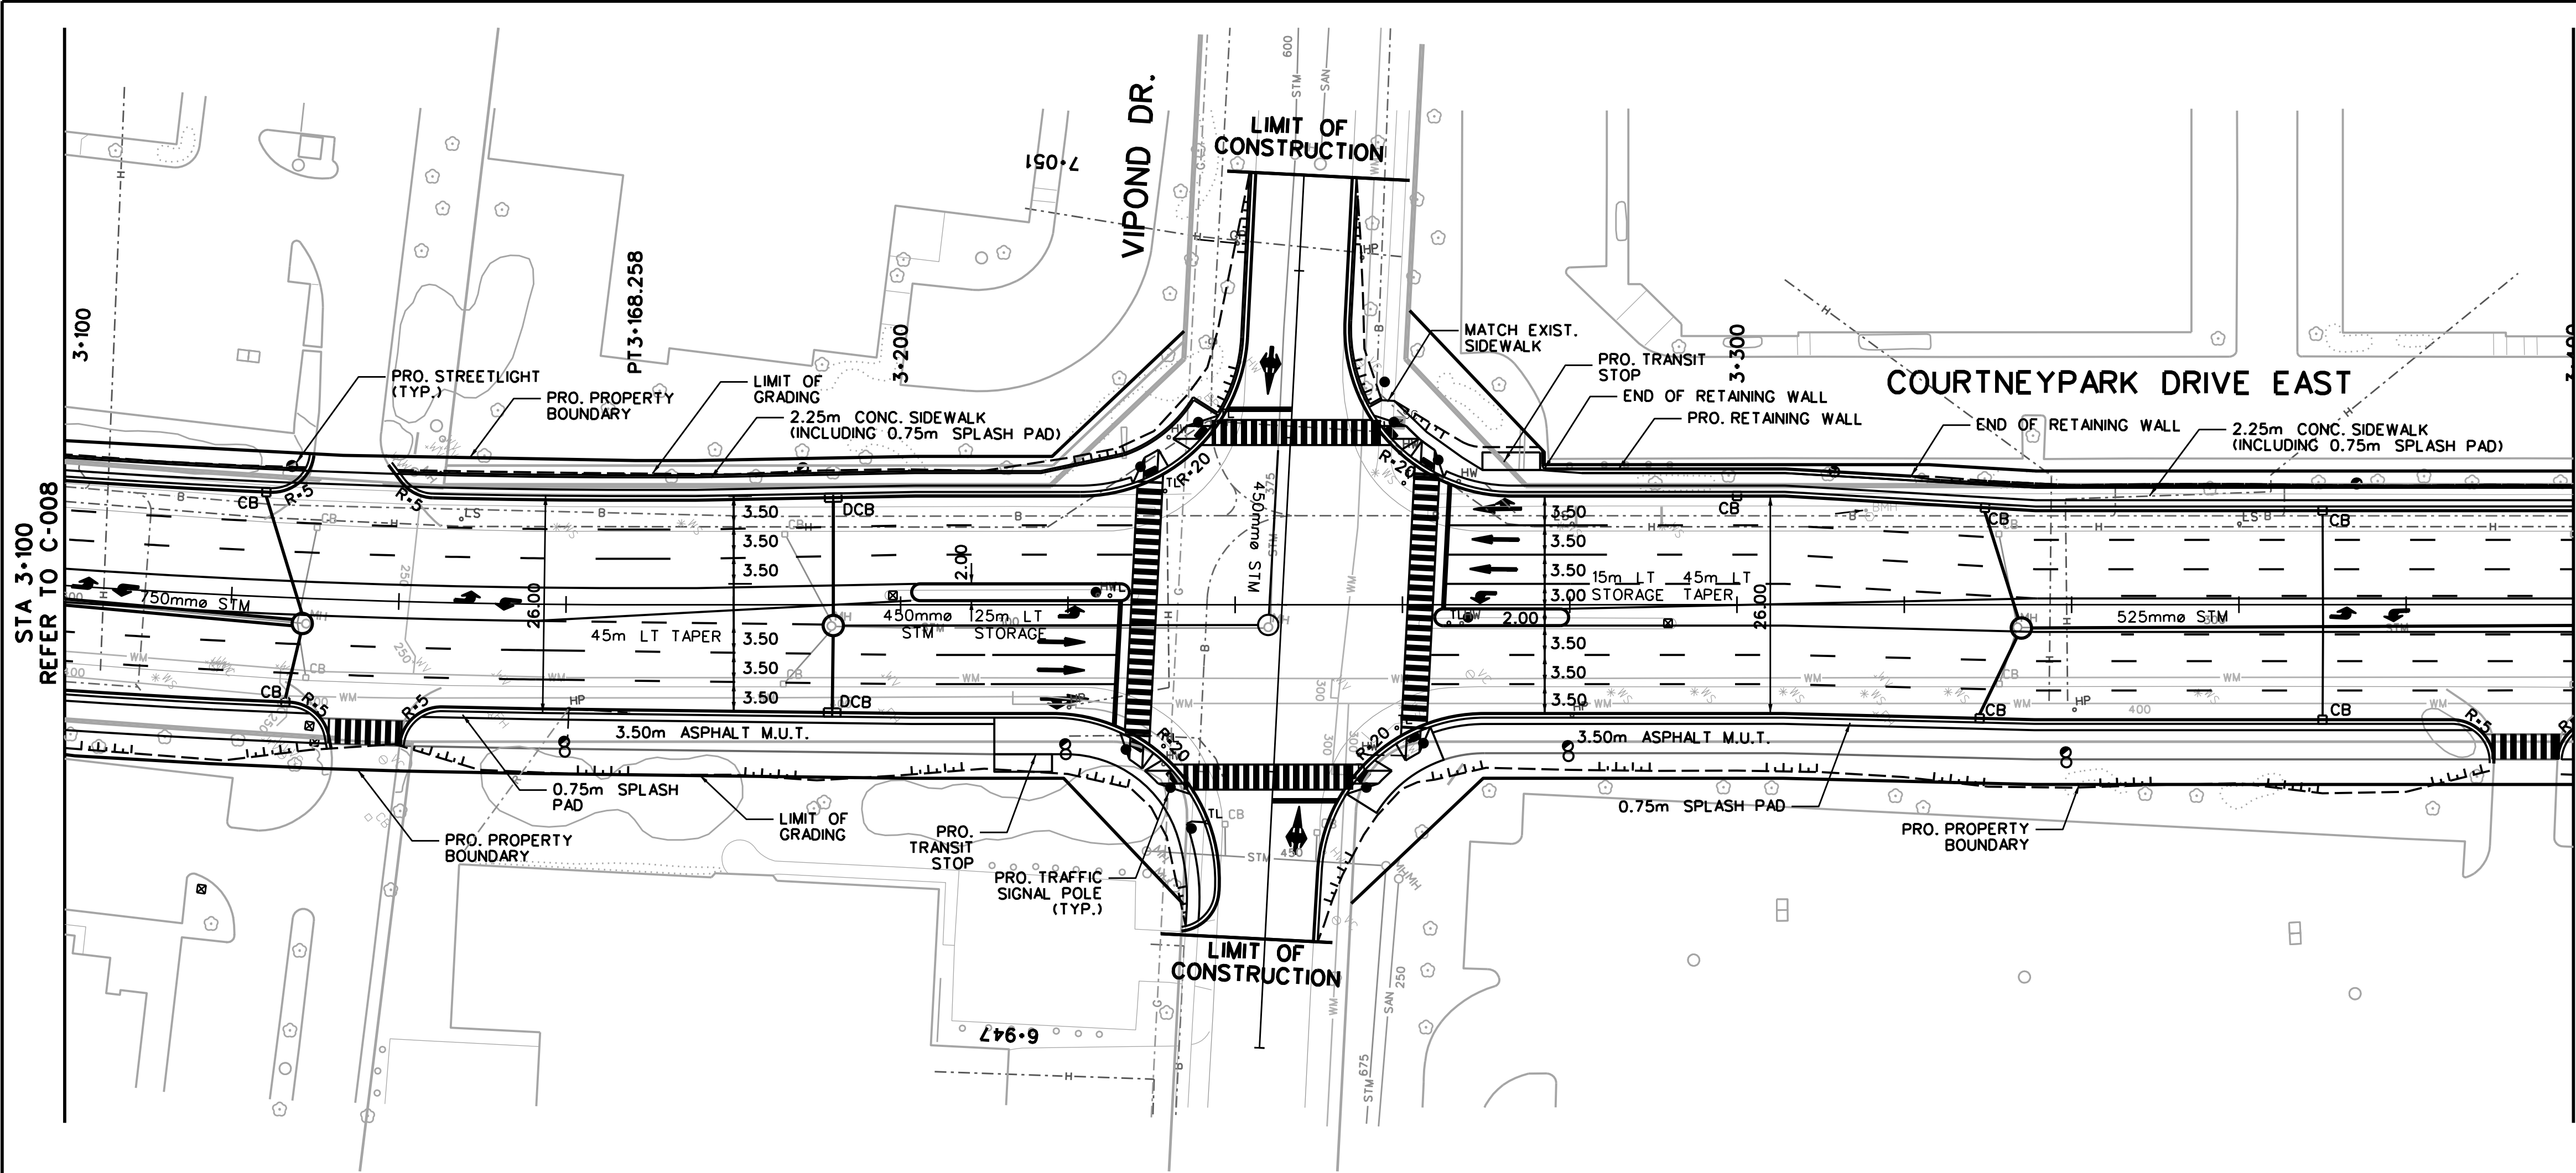

SERVICE DATA					
SERVICE	DATE	INIT.	SERVICE	DATE	INIT.
SAN. SEWERS			GAS MAINS		
STM. SEWERS			BELL U/G CABLE		
WATERMANS			HYDRO U/G CABLE		
M.O.E.			ROGERS U/G CABLE		
REVISIONS					
DATE	DETAILS				INIT.

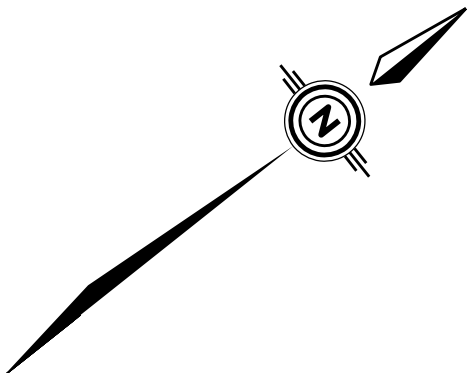

- LEGEND**
- PROPOSED RIGHT-OF-WAY
 - LIMIT OF GRADING
 - PROPOSED DITCH
 - PROPOSED STORM SEWER
 - PROPOSED TRAFFIC SIGNAL POLE
 - PROPOSED HYDRO POLE
 - PROPOSED STREETLIGHT
 - PROPOSED HYDRO POLE W/ STREETLIGHT
 - EXISTING PROPERTY BOUNDARY
 - STM - EXISTING STORM SEWER
 - SAN - EXISTING SANITARY SEWER
 - WM - EXISTING WATERMAIN
 - R - EXISTING ROGERS CONDUIT
 - B - EXISTING BELL CONDUIT
 - H - EXISTING HYDRO LINE
 - G - EXISTING GAS MAIN

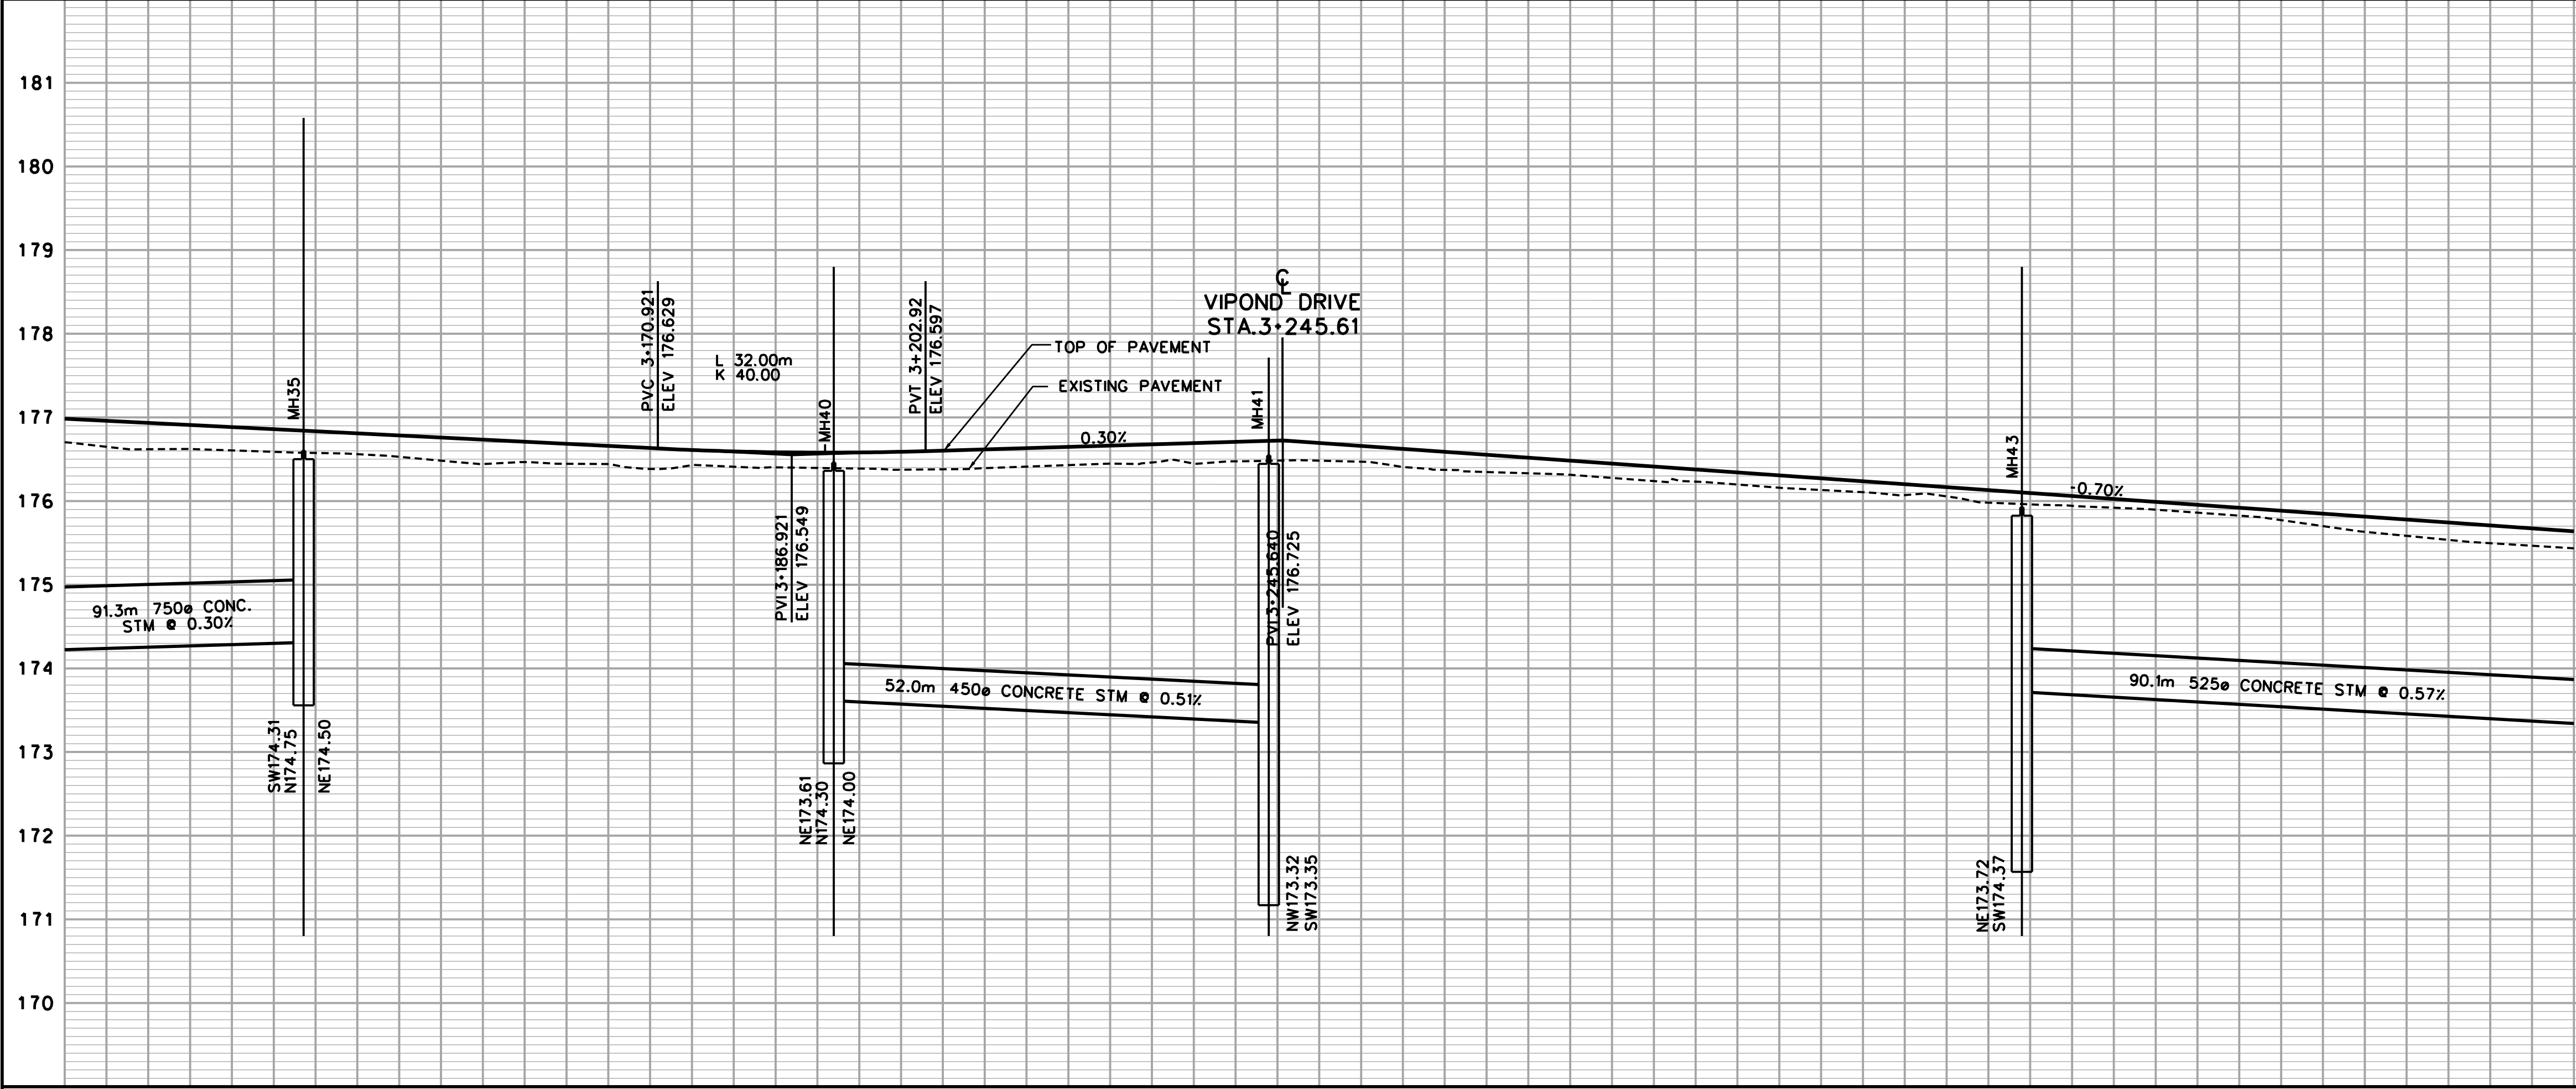

- GENERAL NOTES**
- ALL DRIVEWAYS ASPHALT UNLESS OTHERWISE NOTED
 - ALL SERVICE LOCATIONS ARE APPROXIMATE AND MUST BE LOCATED ACCURATELY IN FIELD
 - ALL MEASUREMENTS FOR THIS PROJECT ARE IN METRES AND/OR MILLIMETRES UNLESS OTHERWISE INDICATED
 - ALL SINGLE C.B. LATERALS TO BE 250mm Ø CL 65-D
ALL OTHERS TO BE 300mm Ø CL 65-D
 - ALL TREES AND SHRUBS NOT MARKED IN THE FIELD FOR REMOVAL, TO BE PROTECTED
 - ALL SEWERS AND LATERALS TO HAVE CLASS 'B' BEDDING AND SAND COVER BACKFILL UNLESS OTHERWISE INDICATED
 - ALL UTILITY RELOCATION BY OTHERS
 - "X" - DENOTES REMOVALS
 - DURING SEWER CONSTRUCTION, WATERMANS TO BE PROTECTED TO THE SATISFACTION OF THE PUBLIC WORKS DEPARTMENT OF THE REGIONAL MUNICIPALITY OF PEEL
 - COLD GRINDS TO BE MAX. 50mm IN DEPTH UNLESS OTHERWISE NOTED
 - INFORMATION SHOWN HEREON IS FOR USE BY THE CITY OF MISSISSAUGA, TRANSPORTATION AND WORKS DEPARTMENT, AND IS NOT INTENDED FOR USE BY ANY OTHER PARTIES UNLESS EXPRESSED WRITTEN CONSENT IS OBTAINED. MEASUREMENTS SHOWN MUST BE CONFIRMED BY FIELD SURVEY BEFORE USE.
 - PROTECTED BY COPYRIGHT, MAY NOT BE REPRODUCED WITHOUT PERMISSION
 - THIS IS NOT A PLAN OF SURVEY

DESIGN BY	APPROVED BY
C.E.T.	
DEPARTMENTAL APPROVAL	
SILVIO CESARIO	P.ENG.


MISSISSAUGA

PRODUCED FOR - T&W ENGINEERING AND WORKS


COURTNEYPARK DRIVE EAST
KENNEDY RD TO DIXIE RD
STA 3+100 TO STA 3+400

176.983	176.883	176.783	176.683	176.594	176.589	176.648	176.708	176.624	176.483	176.342	176.202	176.061	175.920	175.780	175.639	FINAL RD. GR.
176.703	176.606	176.529	176.445	176.410	176.374	176.429	176.475	176.407	176.313	176.198	176.070	175.943	175.826	175.584	175.435	EXIST RD. GR.
3+100	3+120	3+140	3+160	3+180	3+200	3+220	3+240	3+260	3+280	3+300	3+320	3+340	3+360	3+380	3+400	CHAINAGE

SCALE	HOR. 1:500 VERT. 1:50	AREA	PROJECT No. 165010564
C.A.D.D. BY	P.H.	CHECKED BY	M.B.
DATE	MARCH 2015	SHEET	10 OF 18
			C-009

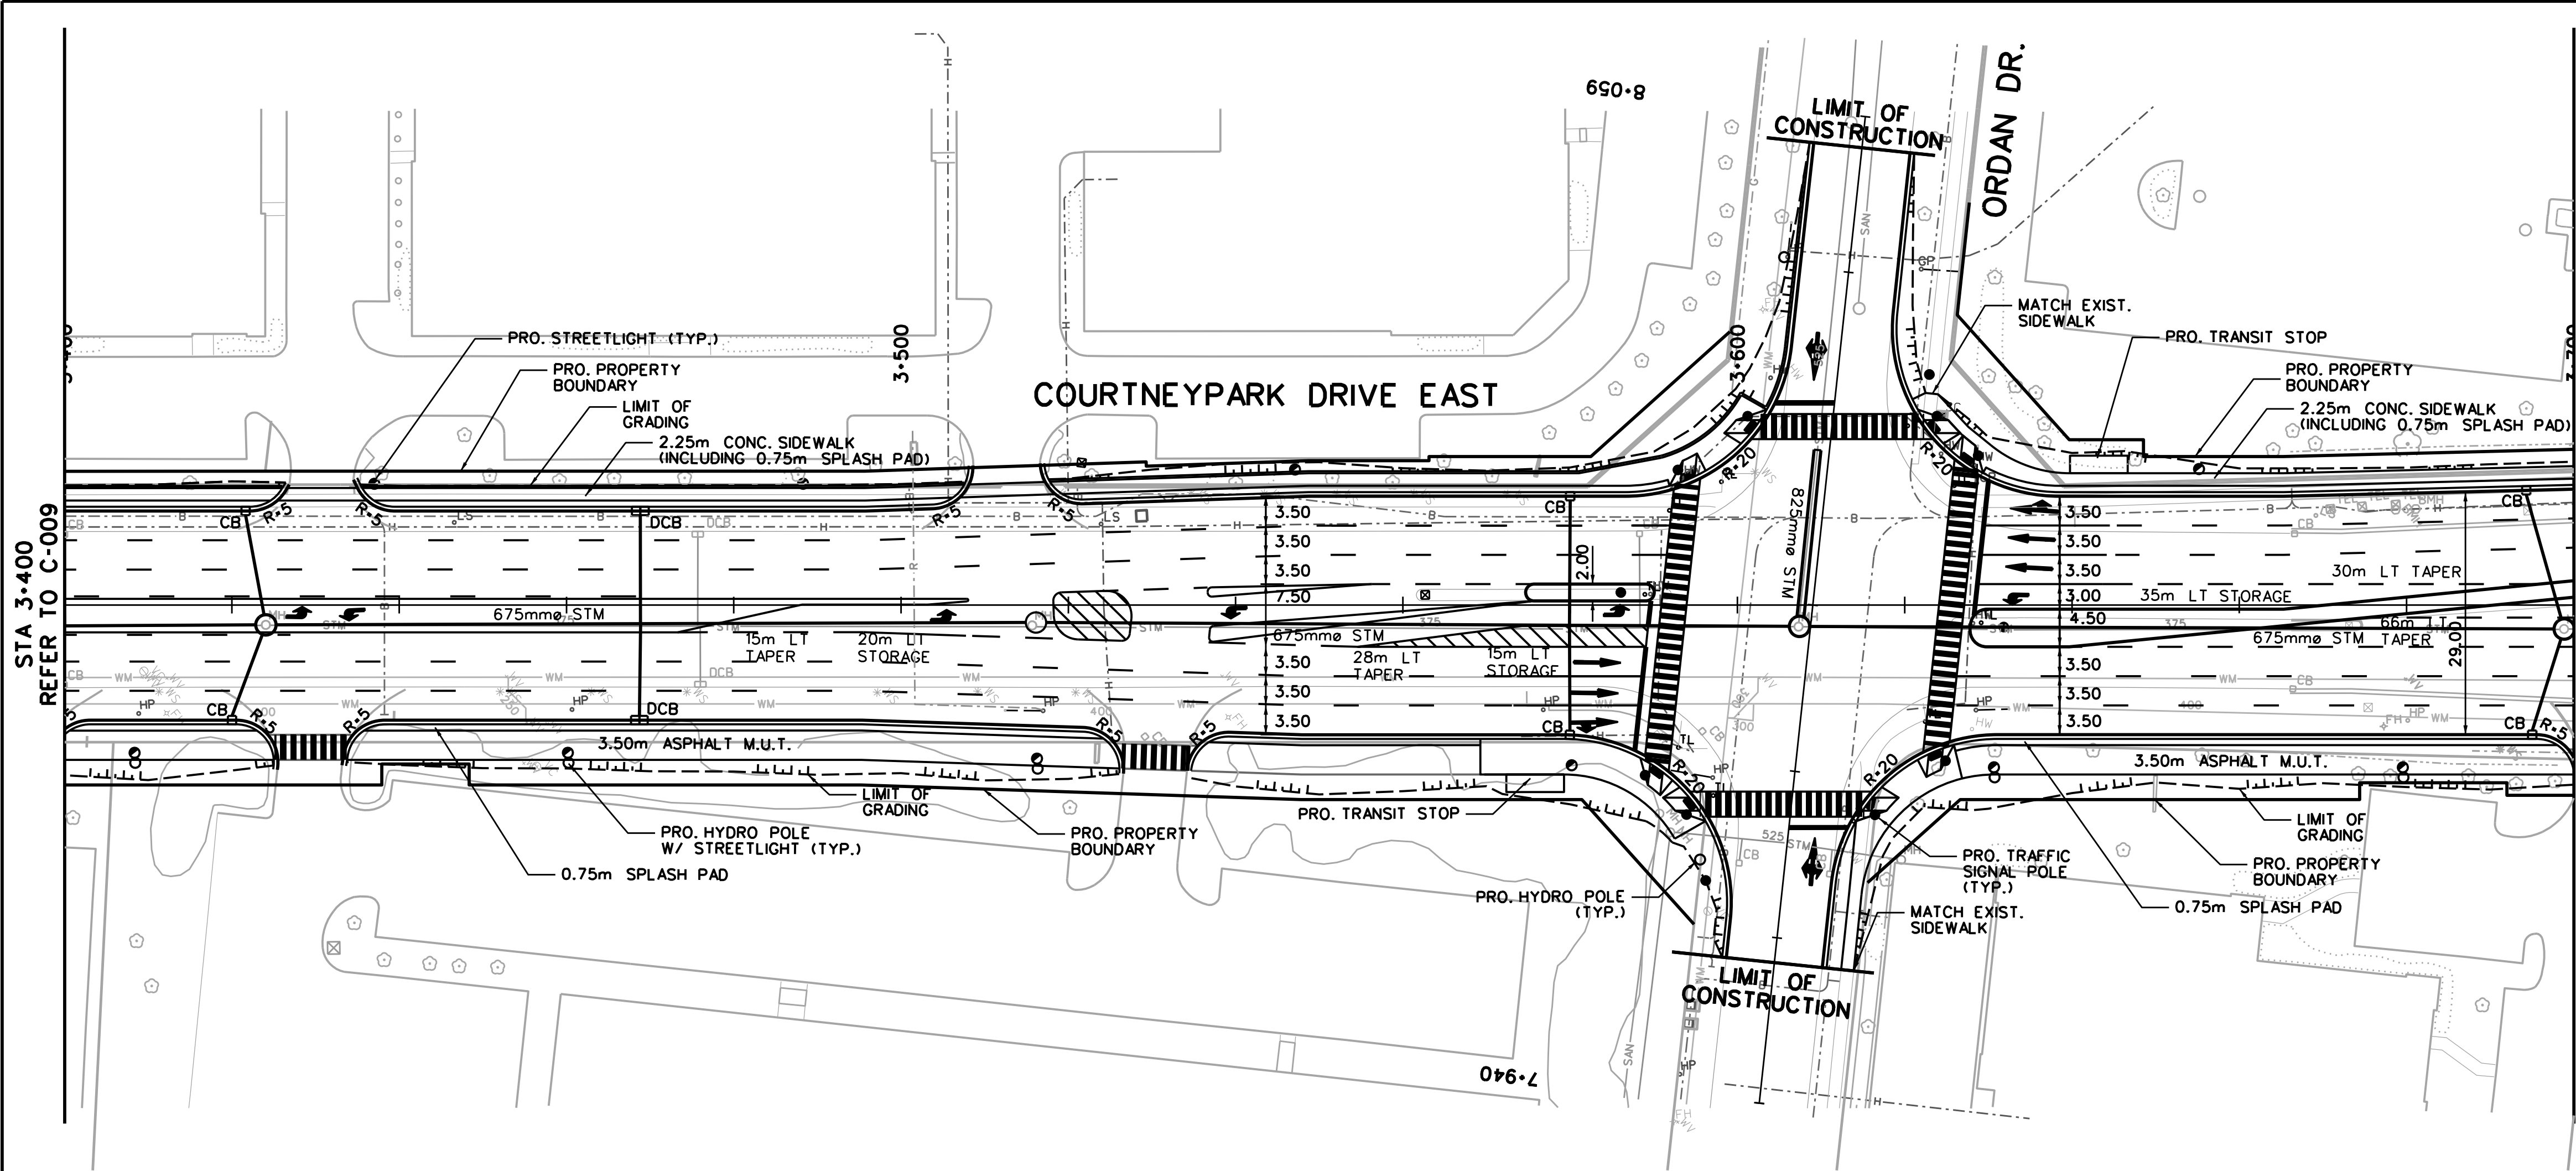


SERVICE DATA					
SERVICE	DATE	INIT.	SERVICE	DATE	INIT.
SAN. SEWERS			GAS MAINS		
STM. SEWERS			BELL U/G CABLE		
WATERMANS			HYDRO U/G CABLE		
M.O.E.			ROGERS U/G CABLE		
REVISIONS					
DATE	DETAILS				INIT.

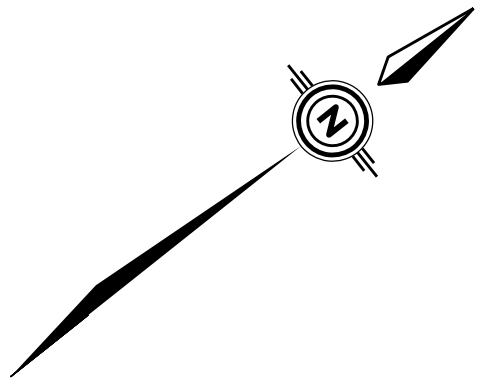

LEGEND

- PROPOSED RIGHT-OF-WAY
- LIMIT OF GRADING
- PROPOSED DITCH
- PROPOSED STORM SEWER
- PROPOSED TRAFFIC SIGNAL POLE
- PROPOSED HYDRO POLE
- PROPOSED STREETLIGHT
- PROPOSED HYDRO POLE W/ STREETLIGHT
- EXISTING PROPERTY BOUNDARY
- EXISTING STORM SEWER
- EXISTING SANITARY SEWER
- EXISTING WATERMAIN
- EXISTING ROGERS CONDUIT
- EXISTING BELL CONDUIT
- EXISTING HYDRO LINE
- EXISTING GAS MAIN

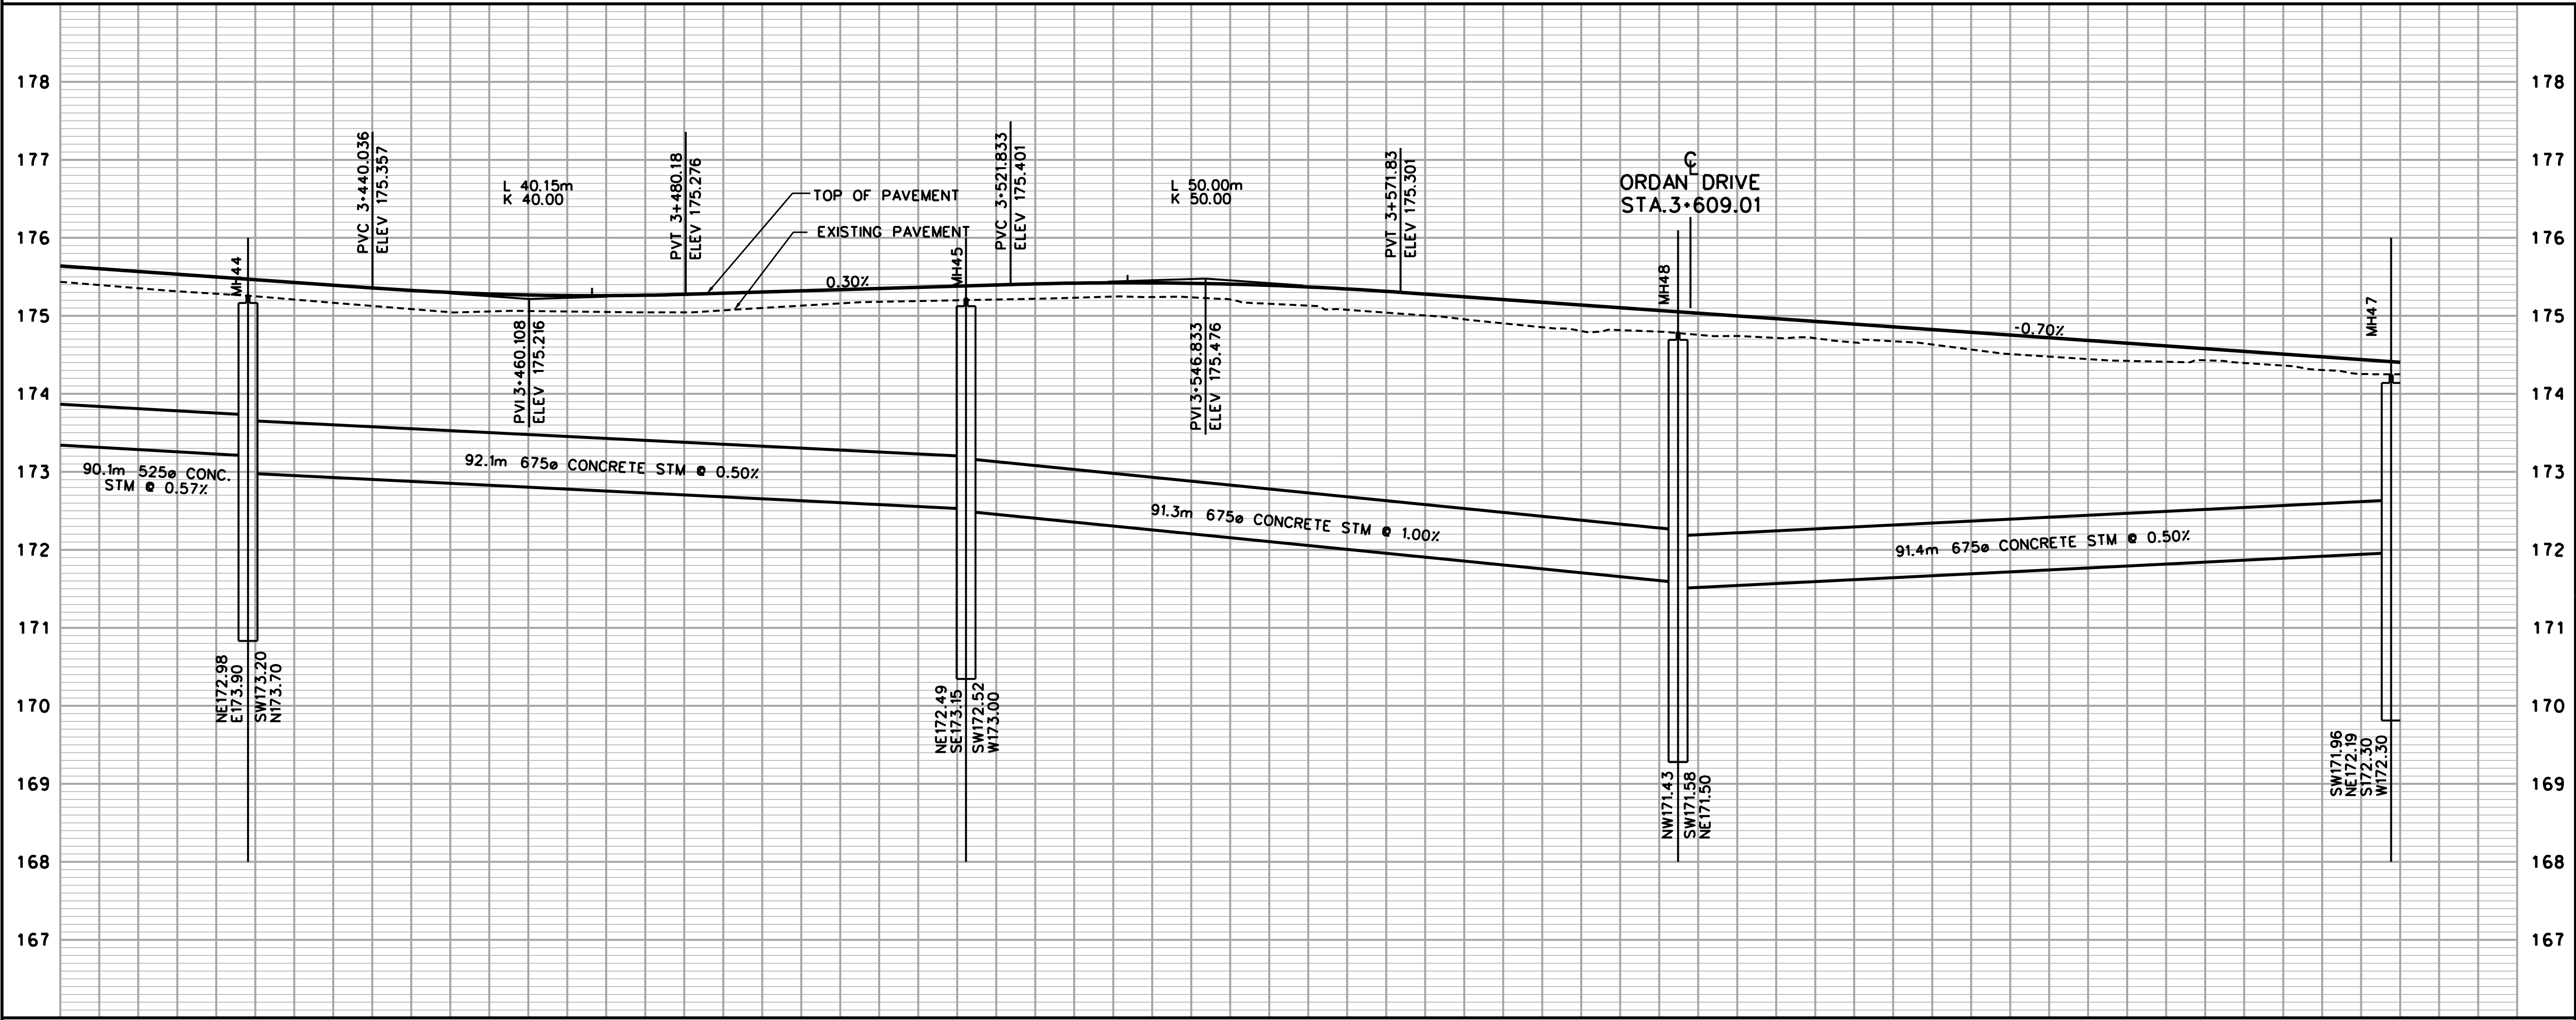

- GENERAL NOTES
- ALL DRIVEWAYS ASPHALT UNLESS OTHERWISE NOTED
 - ALL SERVICE LOCATIONS ARE APPROXIMATE AND MUST BE LOCATED ACCURATELY IN FIELD
 - ALL MEASUREMENTS FOR THIS PROJECT ARE IN METRES AND/OR MILLIMETRES UNLESS OTHERWISE INDICATED
 - ALL SINGLE C.B. LATERALS TO BE 250mm Ø CL 65-D
ALL OTHERS TO BE 300mm Ø CL 65-D
 - ALL TREES AND SHRUBS NOT MARKED IN THE FIELD FOR REMOVAL, TO BE PROTECTED
 - ALL SEWERS AND LATERALS TO HAVE CLASS 'B' BEDDING AND SAND COVER BACKFILL UNLESS OTHERWISE INDICATED
 - ALL UTILITY RELOCATION BY OTHERS
 - "X" - DENOTES REMOVALS
 - DURING SEWER CONSTRUCTION, WATERMANS TO BE PROTECTED TO THE SATISFACTION OF THE PUBLIC WORKS DEPARTMENT OF THE REGIONAL MUNICIPALITY OF PEEI
 - COLD GRINDS TO BE MAX. 50mm IN DEPTH UNLESS OTHERWISE NOTED
 - INFORMATION SHOWN HEREON IS FOR USE BY THE CITY OF MISSISSAUGA, TRANSPORTATION AND WORKS DEPARTMENT, AND IS NOT INTENDED FOR USE BY ANY OTHER PARTIES UNLESS EXPRESSED WRITTEN CONSENT IS OBTAINED. MEASUREMENTS SHOWN MUST BE CONFIRMED BY FIELD SURVEY BEFORE USE.
 - PROTECTED BY COPYRIGHT, MAY NOT BE REPRODUCED WITHOUT PERMISSION
 - THIS IS NOT A PLAN OF SURVEY


DESIGN BY	APPROVED BY
C.E.T.	
DEPARTMENTAL APPROVAL	
SILVIO CESARIO	P.ENG.

MISSISSAUGA


PRODUCED FOR - T&W ENGINEERING AND WORKS

COURTNEYPARK DRIVE EAST
KENNEDY RD TO DIXIE RD
STA 3+400 TO STA 3+700

175.639	175.498	175.357	175.266	175.276	175.336	175.396	175.423	175.370	175.244	175.104	174.964	174.824	174.684	174.544	174.404	FINAL RD. GR.	SCALE	AREA	PROJECT No.
175.435	175.283	175.126	175.061	175.045	175.160	175.209	175.240	175.131	174.955	174.817	174.717	174.632	174.445	174.395	174.250	EXIST RD. GR.	C.A.D.D. BY	CHECKED BY	PLAN No.
3+400	3+420	3+440	3+460	3+480	3+500	3+520	3+540	3+560	3+580	3+600	3+620	3+640	3+660	3+680	3+700	CHAINAGE	DATE	SHEET	C-010

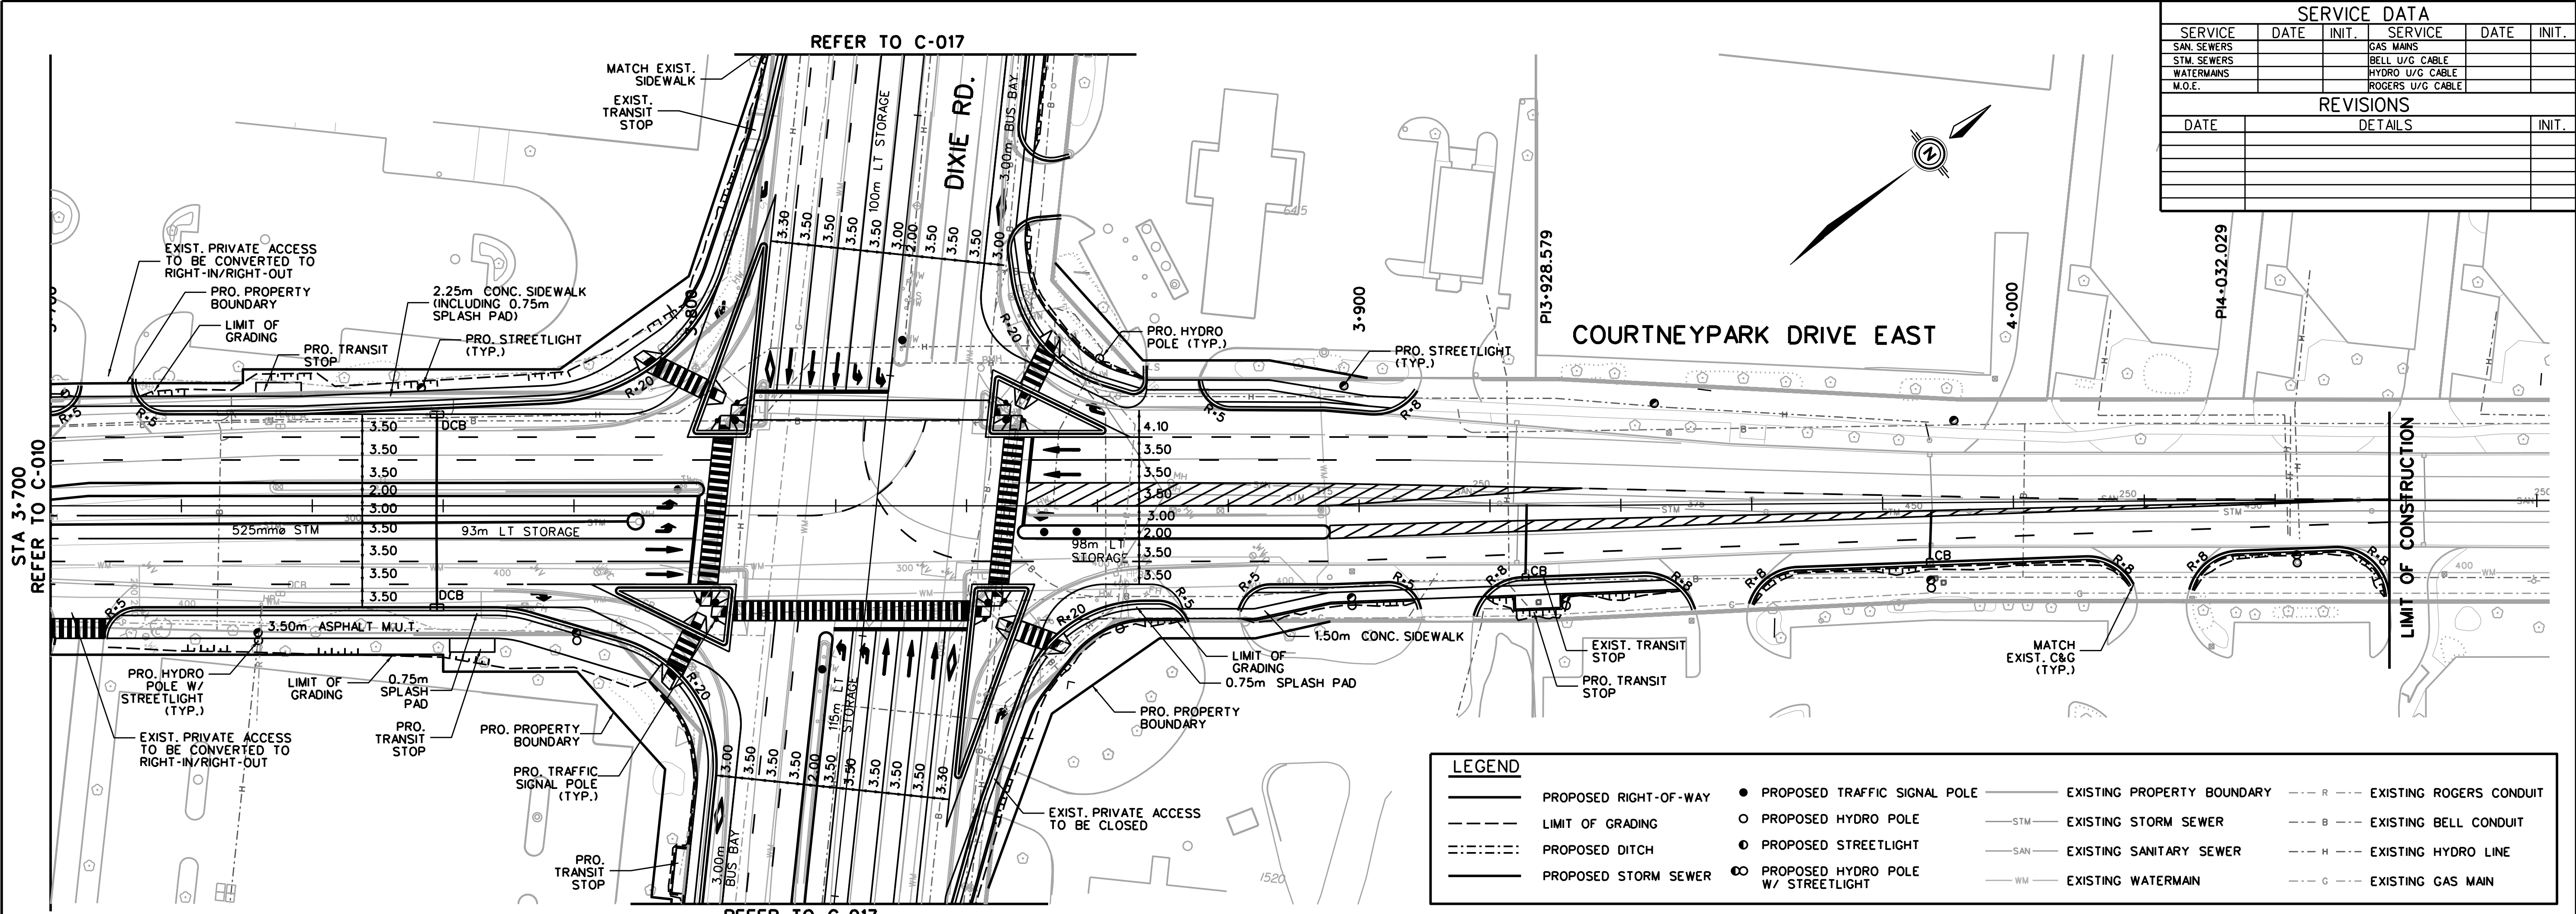

SERVICE DATA					
SERVICE	DATE	INIT.	SERVICE	DATE	INIT.
SAN. SEWERS			GAS MAINS		
STM. SEWERS			BELL U/G CABLE		
WATERMANS			HYDRO U/G CABLE		
M.O.E.			ROGERS U/G CABLE		
REVISIONS					
DATE	DETAILS				INIT.

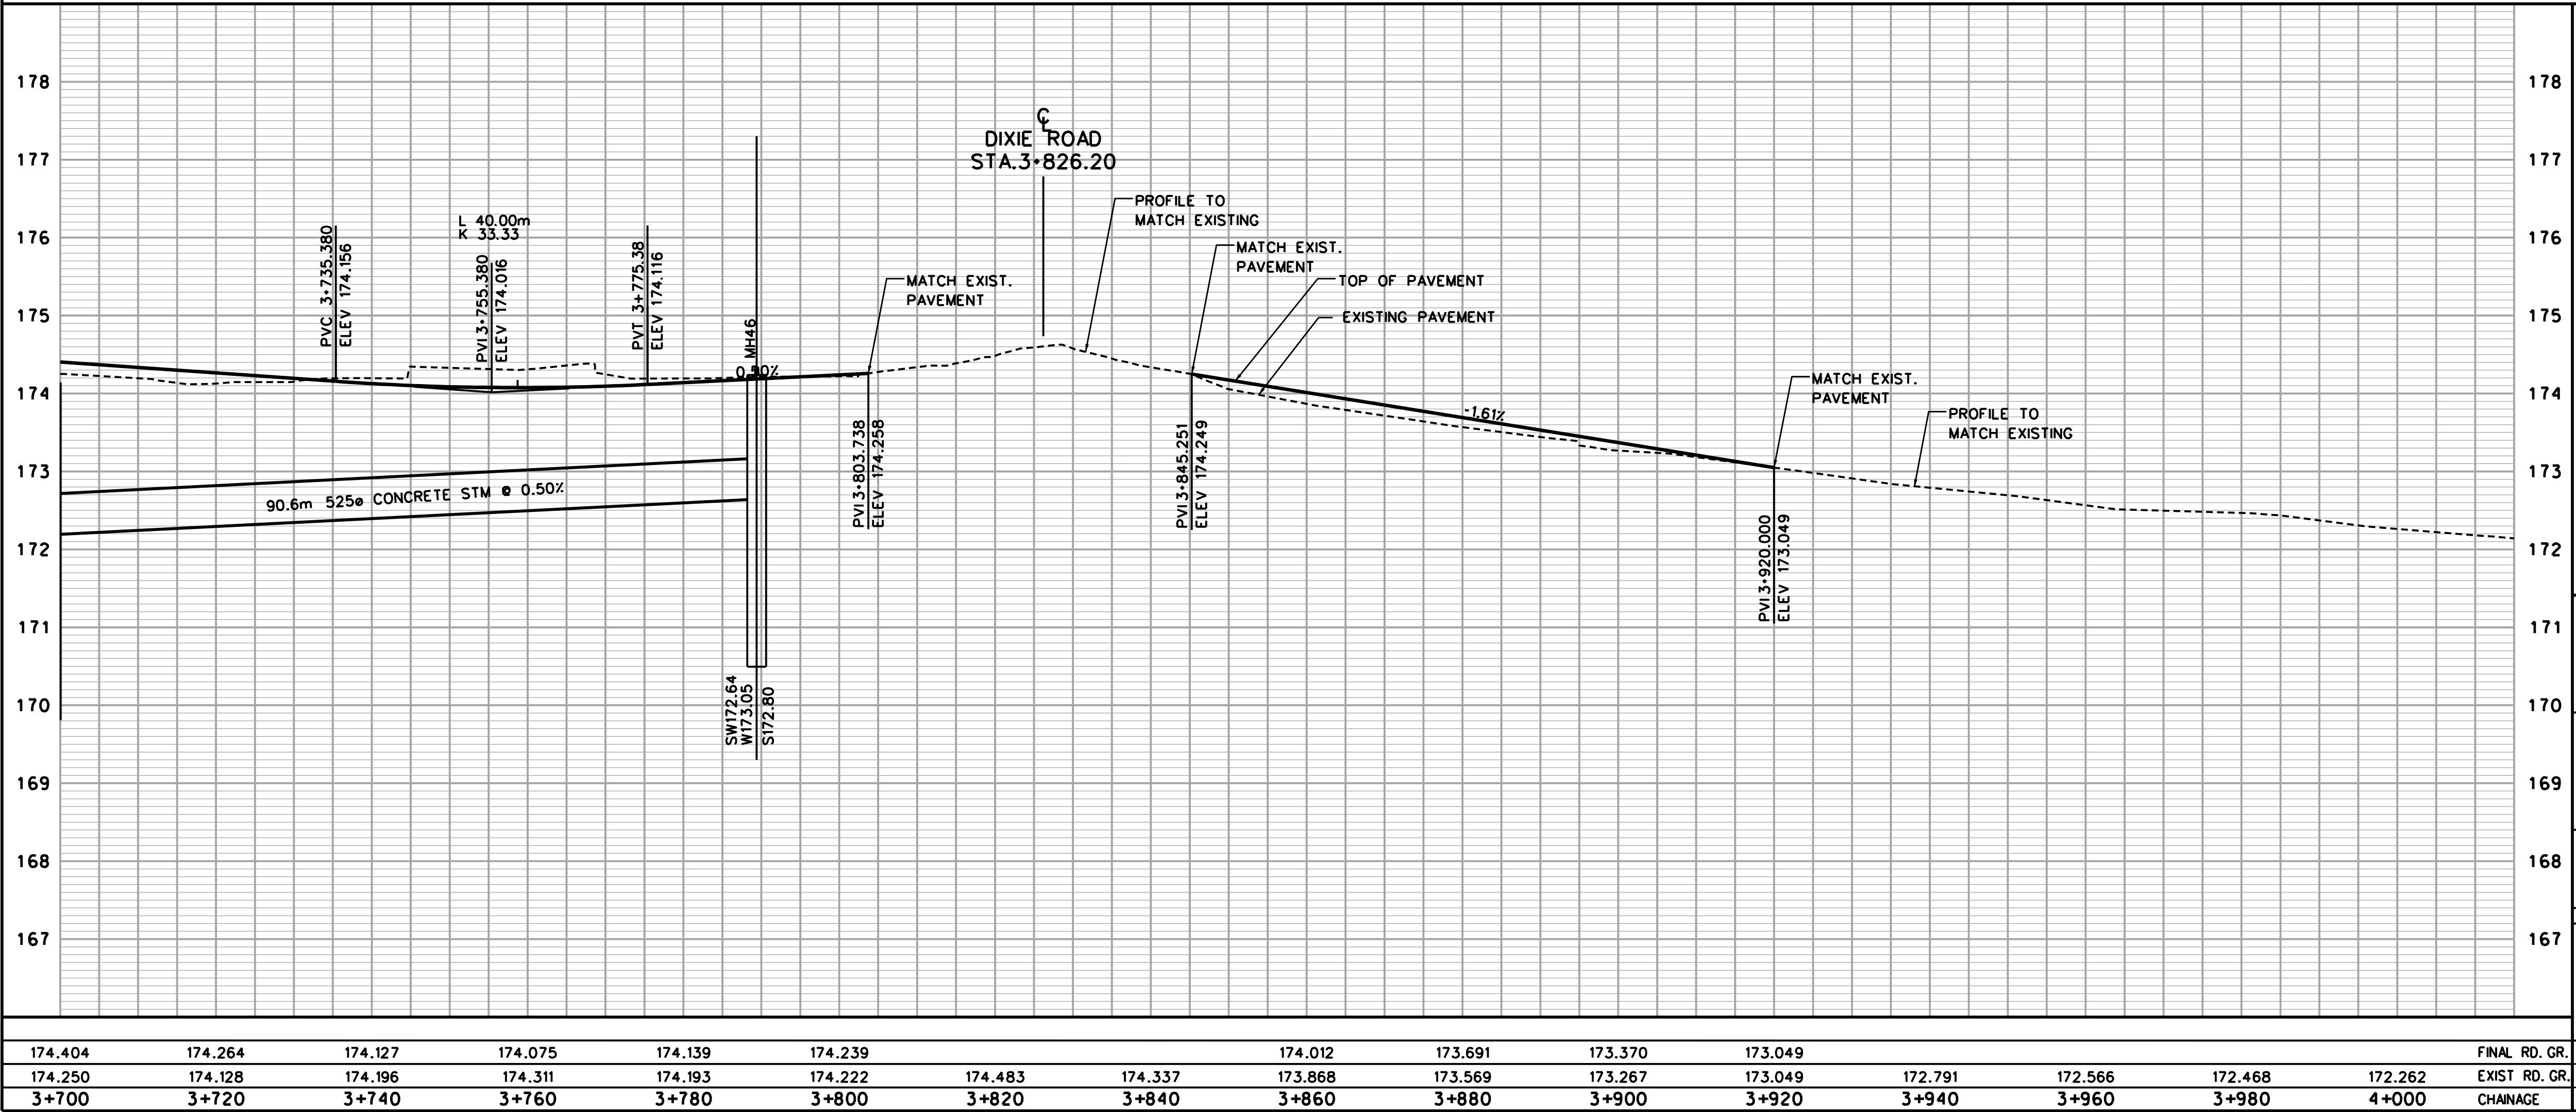

GENERAL NOTES

- ALL DRIVEWAYS ASPHALT UNLESS OTHERWISE NOTED
- ALL SERVICE LOCATIONS ARE APPROXIMATE AND MUST BE LOCATED ACCURATELY IN FIELD
- ALL MEASUREMENTS FOR THIS PROJECT ARE IN METRES AND/OR MILLIMETRES UNLESS OTHERWISE INDICATED
- ALL SINGLE C.B. LATERALS TO BE 250mm @ CL 65-D
ALL OTHERS TO BE 300mm @ CL 65-D
- ALL TREES AND SHRUBS NOT MARKED IN THE FIELD FOR REMOVAL, TO BE PROTECTED
- ALL SEWERS AND LATERALS TO HAVE CLASS 'B' BEDDING AND SAND COVER BACKFILL UNLESS OTHERWISE INDICATED
- ALL UTILITY RELOCATION BY OTHERS
- "X" - DENOTES REMOVALS
- DURING SEWER CONSTRUCTION, WATERMANS TO BE PROTECTED TO THE SATISFACTION OF THE PUBLIC WORKS DEPARTMENT OF THE REGIONAL MUNICIPALITY OF PEEL
- COLD GRINDS TO BE MAX. 50mm IN DEPTH UNLESS OTHERWISE NOTED
- INFORMATION SHOWN HEREON IS FOR USE BY THE CITY OF MISSISSAUGA, TRANSPORTATION AND WORKS DEPARTMENT, AND IS NOT INTENDED FOR USE BY ANY OTHER PARTIES UNLESS EXPRESSED WRITTEN CONSENT IS OBTAINED. MEASUREMENTS SHOWN MUST BE CONFIRMED BY FIELD SURVEY BEFORE USE.
- PROTECTED BY COPYRIGHT, MAY NOT BE REPRODUCED WITHOUT PERMISSION
- THIS IS NOT A PLAN OF SURVEY


DESIGN BY	APPROVED BY
C.E.T.	
DEPARTMENTAL APPROVAL	
SILVIO CESARIO	P.ENG.

MISSISSAUGA

PRODUCED FOR - T&W ENGINEERING AND WORKS

COURTNEYPARK DRIVE EAST
KENNEDY RD TO DIXIE RD
STA 3+700 TO STA 3+900


SCALE	HOR. 1:500 VERT. 1:50	AREA	PROJECT No. 04-103
C.A.D.D. BY	P.H.	CHECKED BY	M.B.
DATE	MARCH 2015	SHEET	12 OF 18
			C-011

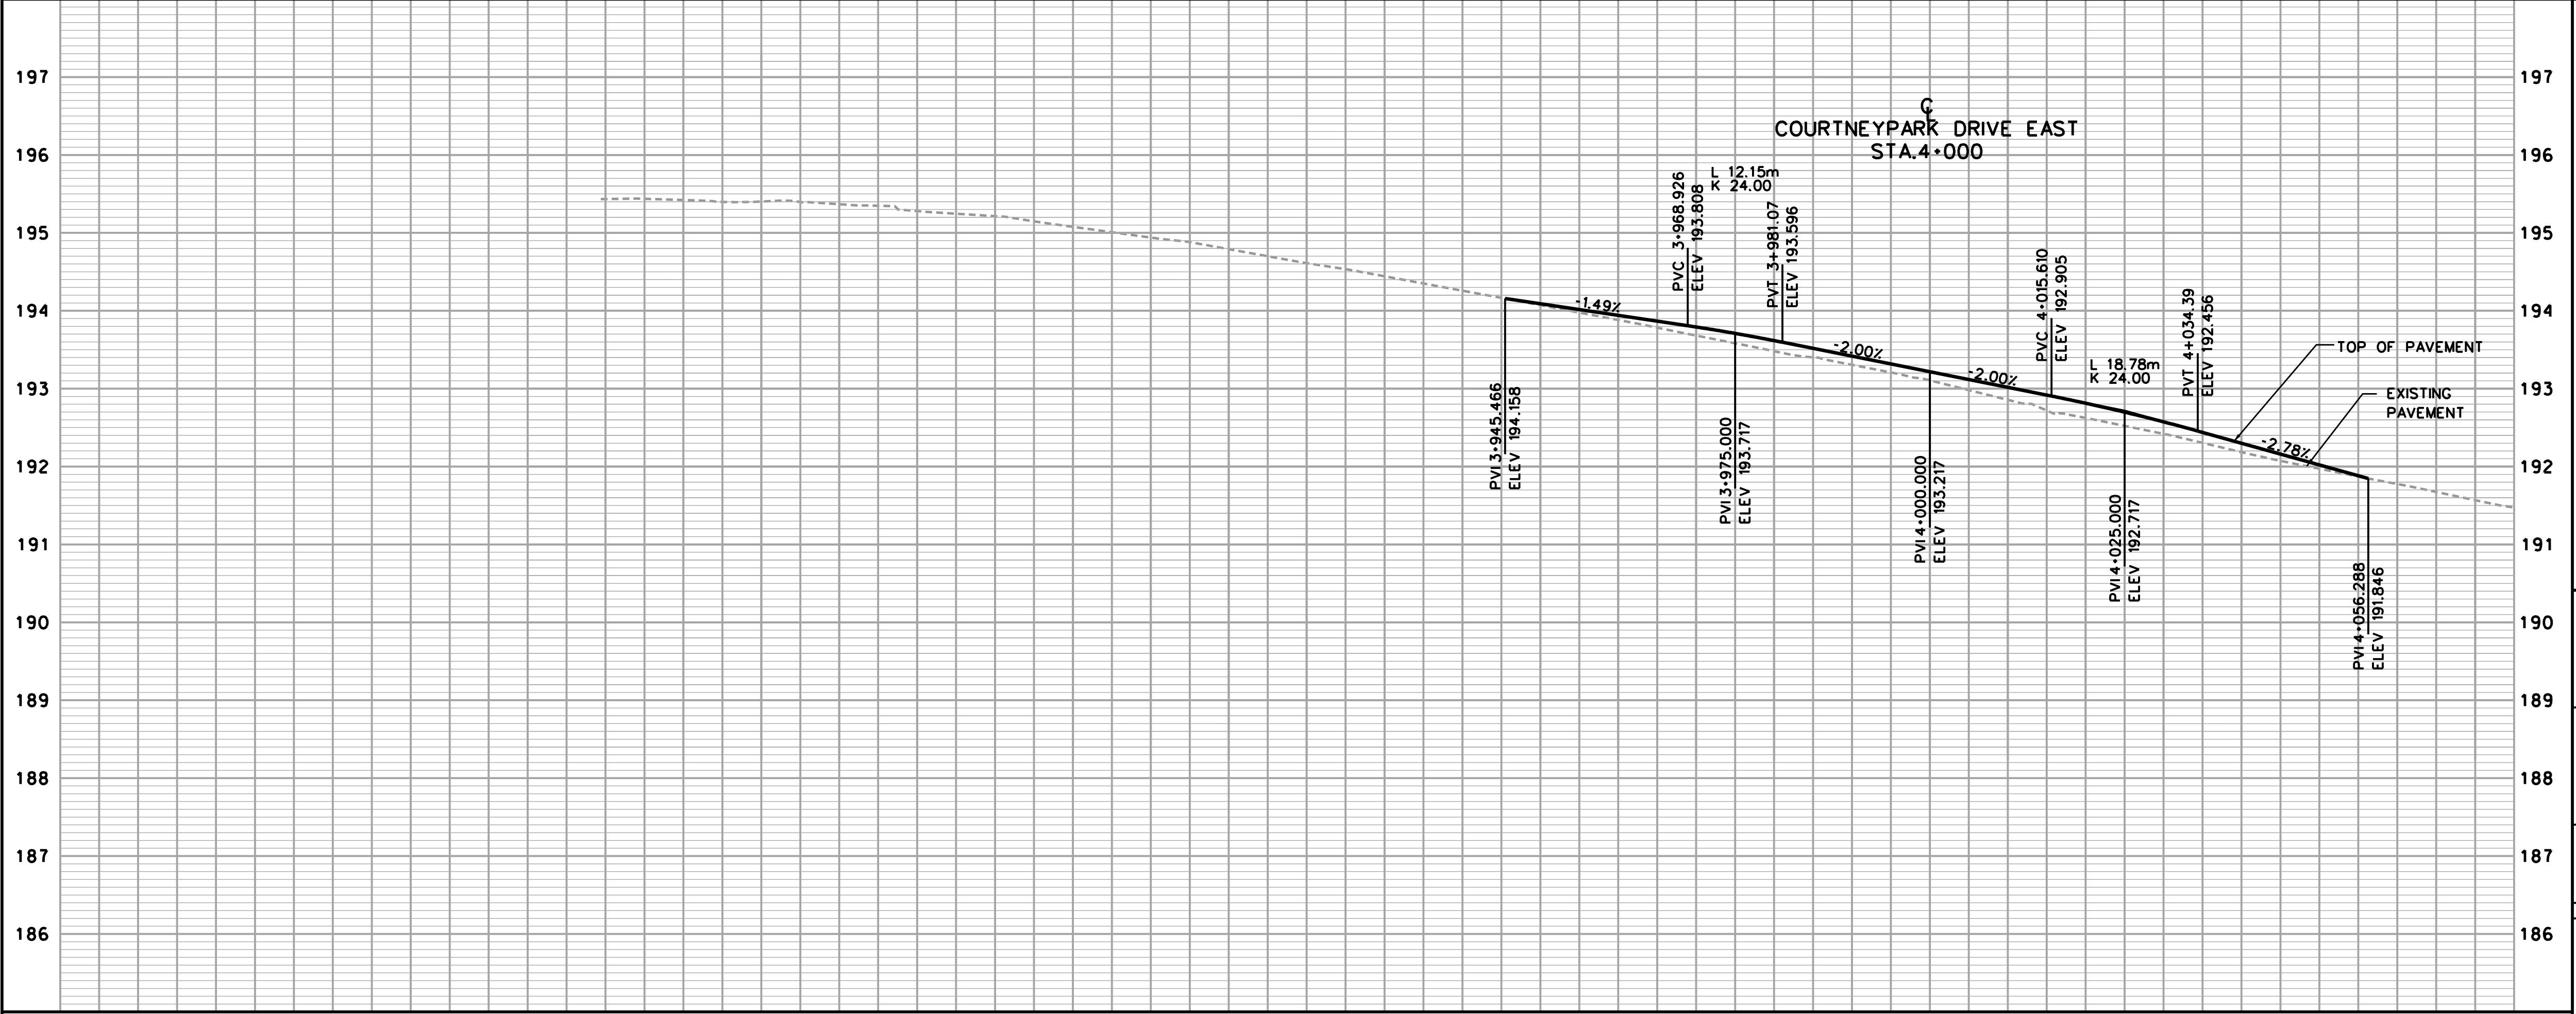[illegible]


- ## GENERAL NOTES
1. ALL DRIVEWAYS ASPHALT UNLESS OTHERWISE NOTED
 2. ALL SERVICE LOCATIONS ARE APPROXIMATE AND MUST BE LOCATED ACCURATELY IN FIELD
 3. ALL MEASUREMENTS FOR THIS PROJECT ARE IN METRES AND/OR MILLMETRES UNLESS OTHERWISE INDICATED
 4. ALL SINGLE C.B. LATERALS TO BE 250mm Ø CL 65-D
ALL OTHERS TO BE 300mm Ø CL 65-D
 5. ALL TREES AND SHRUBS NOT MARKED IN THE FIELD FOR REMOVAL, TO BE PROTECTED
 6. ALL SEWERS AND LATERALS TO HAVE CLASS 'B' BEDDING AND SAND COVER BACKFILL UNLESS OTHERWISE INDICATED
 7. ALL UTILITY RELOCATION BY OTHERS
 8. "X" - DENOTES REMOVALS
 9. DURING SEWER CONSTRUCTION, WATERMANS TO BE PROTECTED TO THE SATISFACTION OF THE PUBLIC WORKS DEPARTMENT OF THE REGIONAL MUNICIPALITY OF PEEI
 10. COLD GRINDS TO BE Max. 50mm. IN DEPTH UNLESS OTHERWISE NOTED
 11. INFORMATION SHOWN HEREON IS FOR USE BY THE CITY OF MISSISSAUGA, TRANSPORTATION AND WORKS DEPARTMENT, AND IS NOT INTENDED FOR USE BY ANY OTHER PARTIES UNLESS EXPRESSED WRITTEN CONSENT IS OBTAINED. MEASUREMENTS SHOWN MUST BE CONFIRMED BY FIELD SURVEY BEFORE USE.
 12. PROTECTED BY PERMITS, MAY NOT BE REPRODUCED WITHOUT PERMISSION
 13. THIS IS NOT A PLAN OF SURVEY

DESIGN BY	APPROVED BY

C.E.T.	
DEPARTMENTAL APPROVAL	
_____	_____
SILVIO CESARIO P.ENG.	

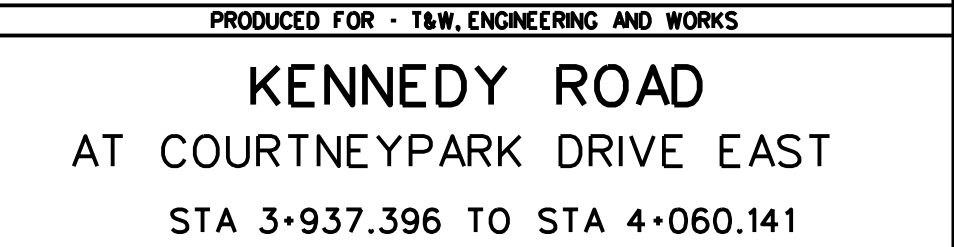

								193.941	193.617	193.217	192.813	192.300	FINAL RD. GR.
		195.422	195.368	195.215	194.940	194.611	194.258	193.882	193.481	193.107	192.624	192.185	EXIST RD. GR.
3+820	3+840	3+860	3+880	3+900	3+920	3+940	3+960	3+980	4+000	4+020	4+040	4+060	CHAINAGE

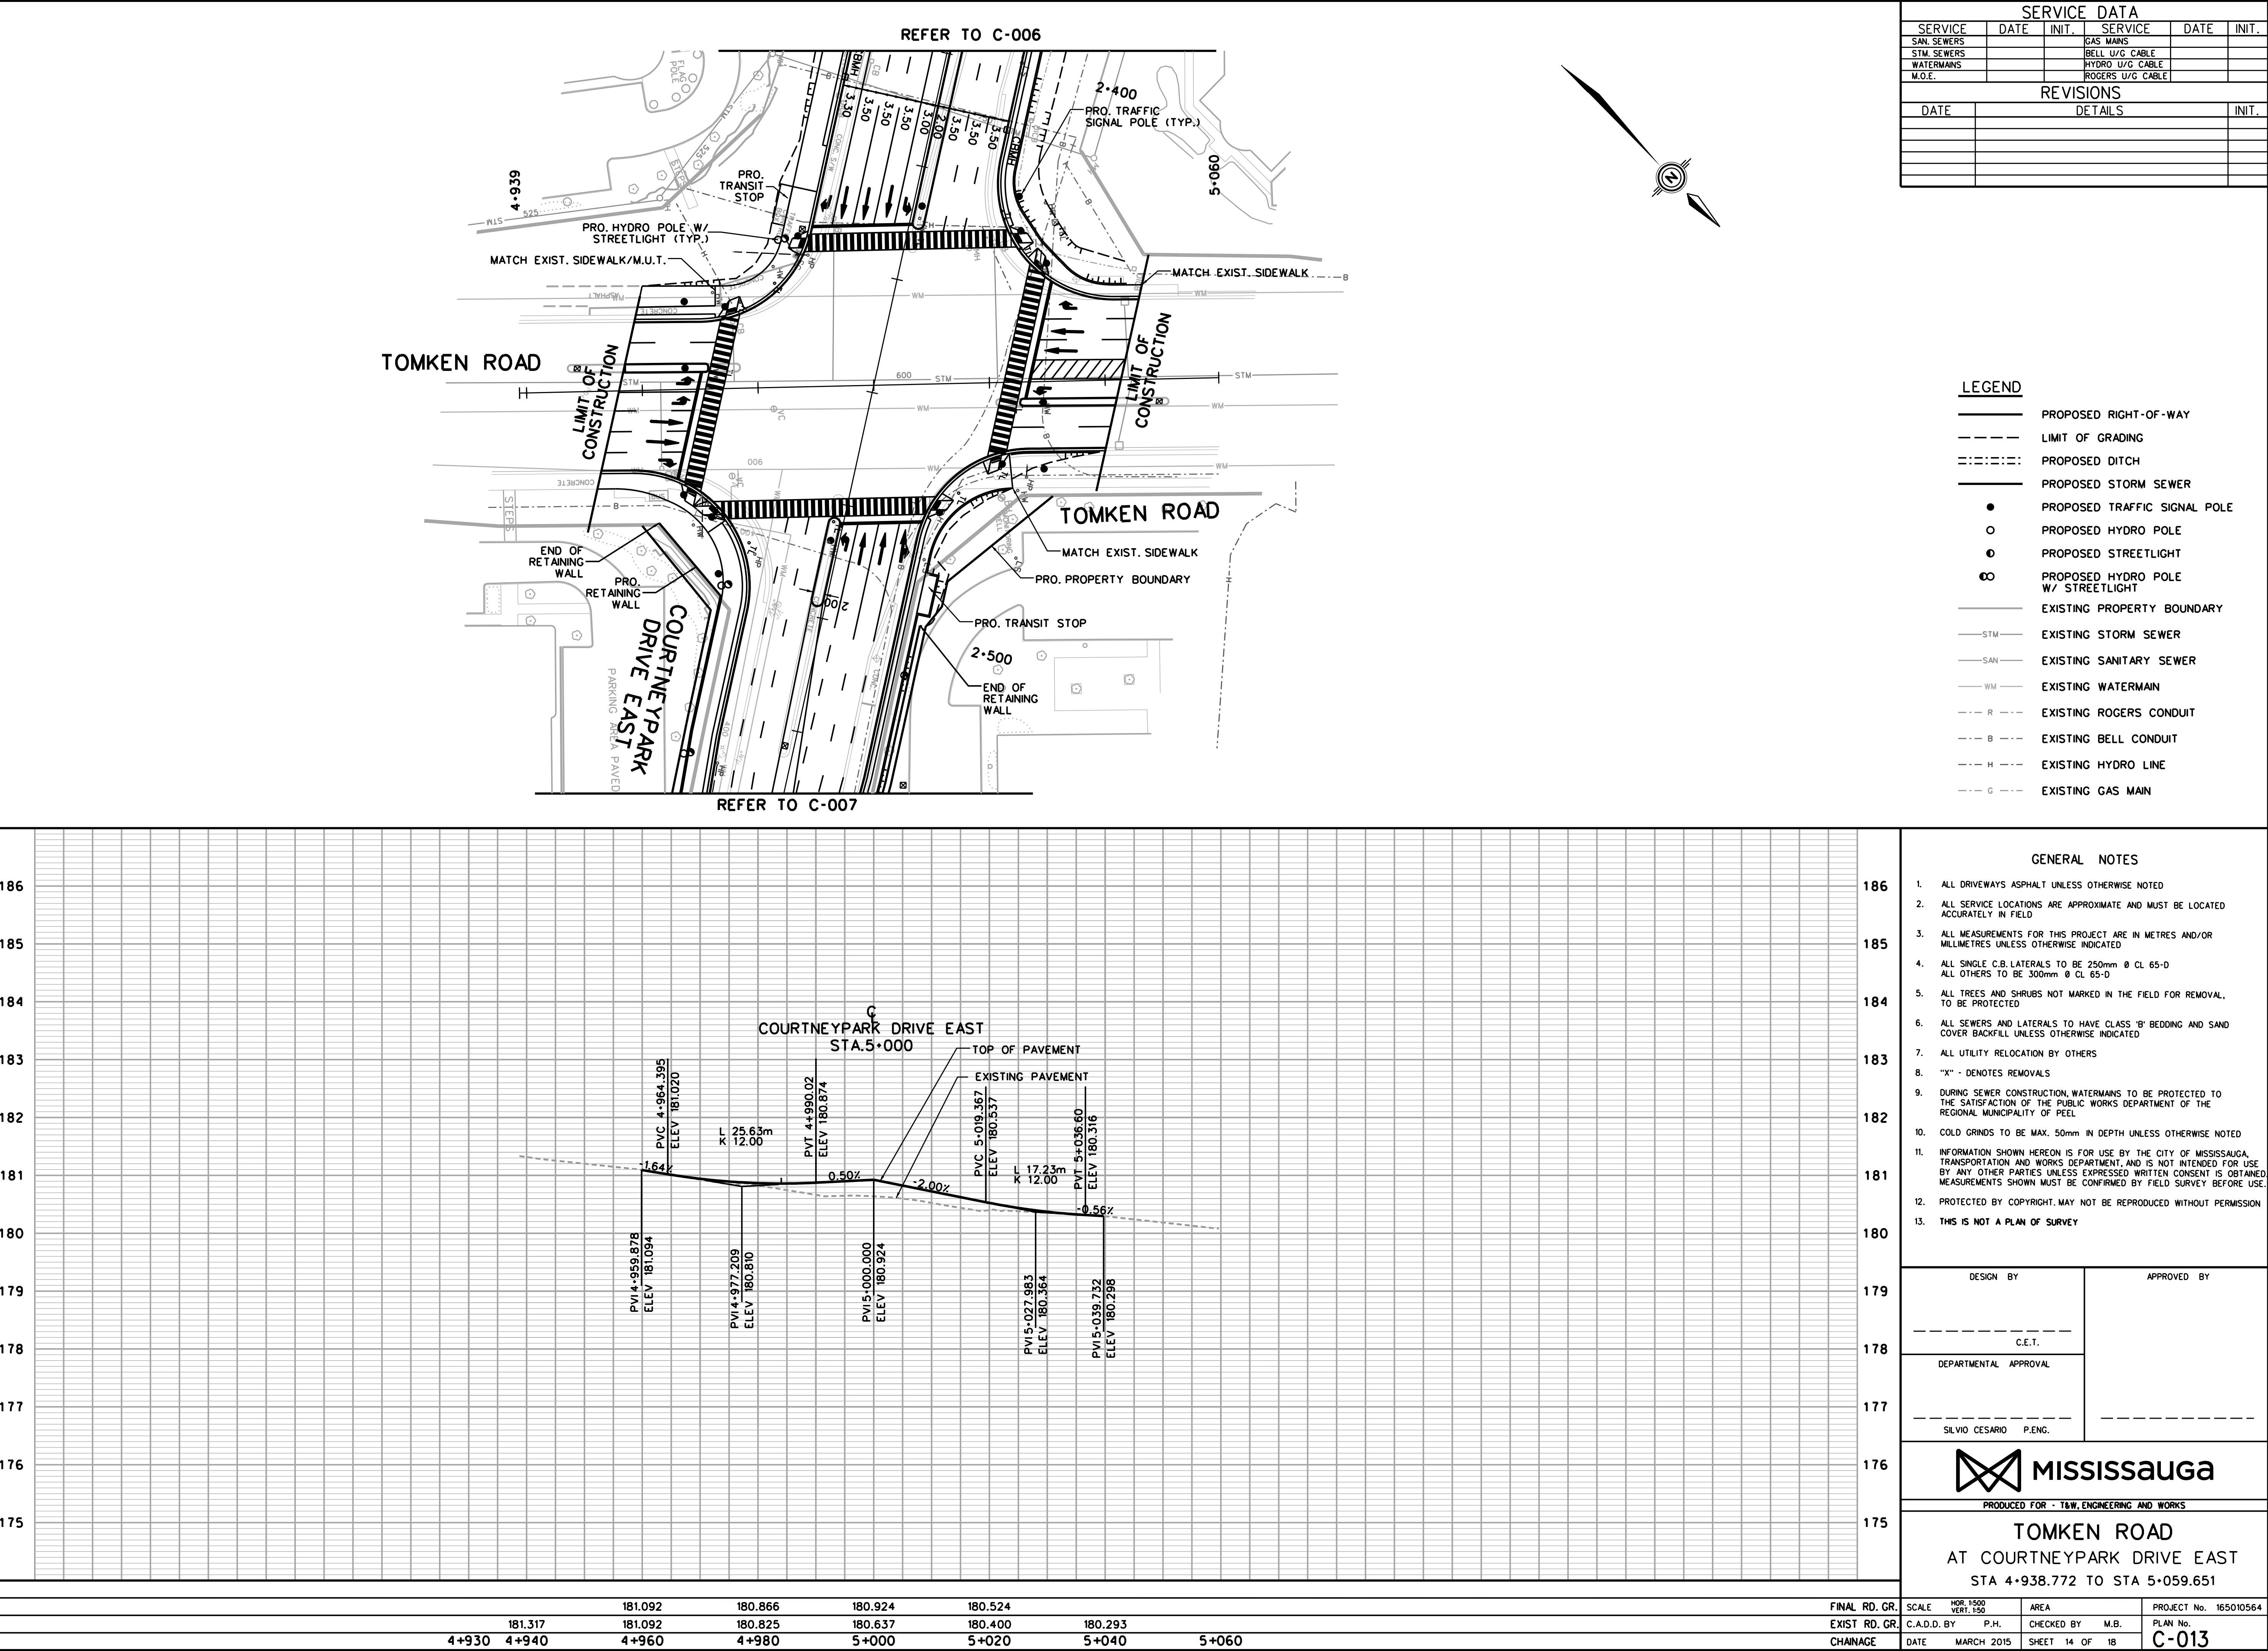

SERVICE DATA					
SERVICE	DATE	INIT.	SERVICE	DATE	INIT.
SAN. SEWERS			GAS MAINS		
STM. SEWERS			BELL U/G CABLE		
WATERMANS			HYDRO U/G CABLE		
M.O.E.			ROGERS U/G CABLE		
REVISIONS					
DATE	DETAILS				INIT.

LEGEND

- PROPOSED RIGHT-OF-WAY
- LIMIT OF GRADING
- PROPOSED DITCH
- PROPOSED STORM SEWER
- PROPOSED TRAFFIC SIGNAL POLE
- PROPOSED HYDRO POLE
- PROPOSED STREETLIGHT
- PROPOSED HYDRO POLE W/ STREETLIGHT
- EXISTING PROPERTY BOUNDARY
- EXISTING STORM SEWER
- EXISTING SANITARY SEWER
- EXISTING WATERMAIN
- EXISTING ROGERS CONDUIT
- EXISTING BELL CONDUIT
- EXISTING HYDRO LINE
- EXISTING GAS MAIN

GENERAL NOTES

- ALL DRIVEWAYS ASPHALT UNLESS OTHERWISE NOTED
- ALL SERVICE LOCATIONS ARE APPROXIMATE AND MUST BE LOCATED ACCURATELY IN FIELD
- ALL MEASUREMENTS FOR THIS PROJECT ARE IN METRES AND/OR MILLIMETRES UNLESS OTHERWISE INDICATED
- ALL SINGLE C.B. LATERALS TO BE 250mm Ø CL 65-D
ALL OTHERS TO BE 300mm Ø CL 65-D
- ALL TREES AND SHRUBS NOT MARKED IN THE FIELD FOR REMOVAL, TO BE PROTECTED
- ALL SEWERS AND LATERALS TO HAVE CLASS 'B' BEDDING AND SAND COVER BACKFILL UNLESS OTHERWISE INDICATED
- ALL UTILITY RELOCATION BY OTHERS
- "X" - DENOTES REMOVALS
- DURING SEWER CONSTRUCTION, WATERMANS TO BE PROTECTED TO THE SATISFACTION OF THE PUBLIC WORKS DEPARTMENT OF THE REGIONAL MUNICIPALITY OF PEEB
- COLD GRINDS TO BE MAX. 50mm IN DEPTH UNLESS OTHERWISE NOTED
- INFORMATION SHOWN HEREON IS FOR USE BY THE CITY OF MISSISSAUGA, TRANSPORTATION AND WORKS DEPARTMENT, AND IS NOT INTENDED FOR USE BY ANY OTHER PARTIES UNLESS EXPRESSED WRITTEN CONSENT IS OBTAINED. MEASUREMENTS SHOWN MUST BE CONFIRMED BY FIELD SURVEY BEFORE USE.
- PROTECTED BY COPYRIGHT, MAY NOT BE REPRODUCED WITHOUT PERMISSION
- THIS IS NOT A PLAN OF SURVEY

DESIGN BY

APPROVED BY

C.E.T.

DEPARTMENTAL APPROVAL

SILVIO CESARIO P.ENG.



MISSISSAUGA

PRODUCED FOR - T&W ENGINEERING AND WORKS

TOMKEN ROAD
AT COURTNEYPARK DRIVE EAST
STA 4+938.772 TO STA 5+059.651

FINAL RD. GR.

SCALE HOR. 1:500
VERT. 1:50

AREA

PROJECT No. 165010564

C.A.D.D. BY

P.H.

CHECKED BY

M.B.

PLAN No.

CHAINAGE


DATE

MARCH 2015

SHEET

14 OF 18


C-013

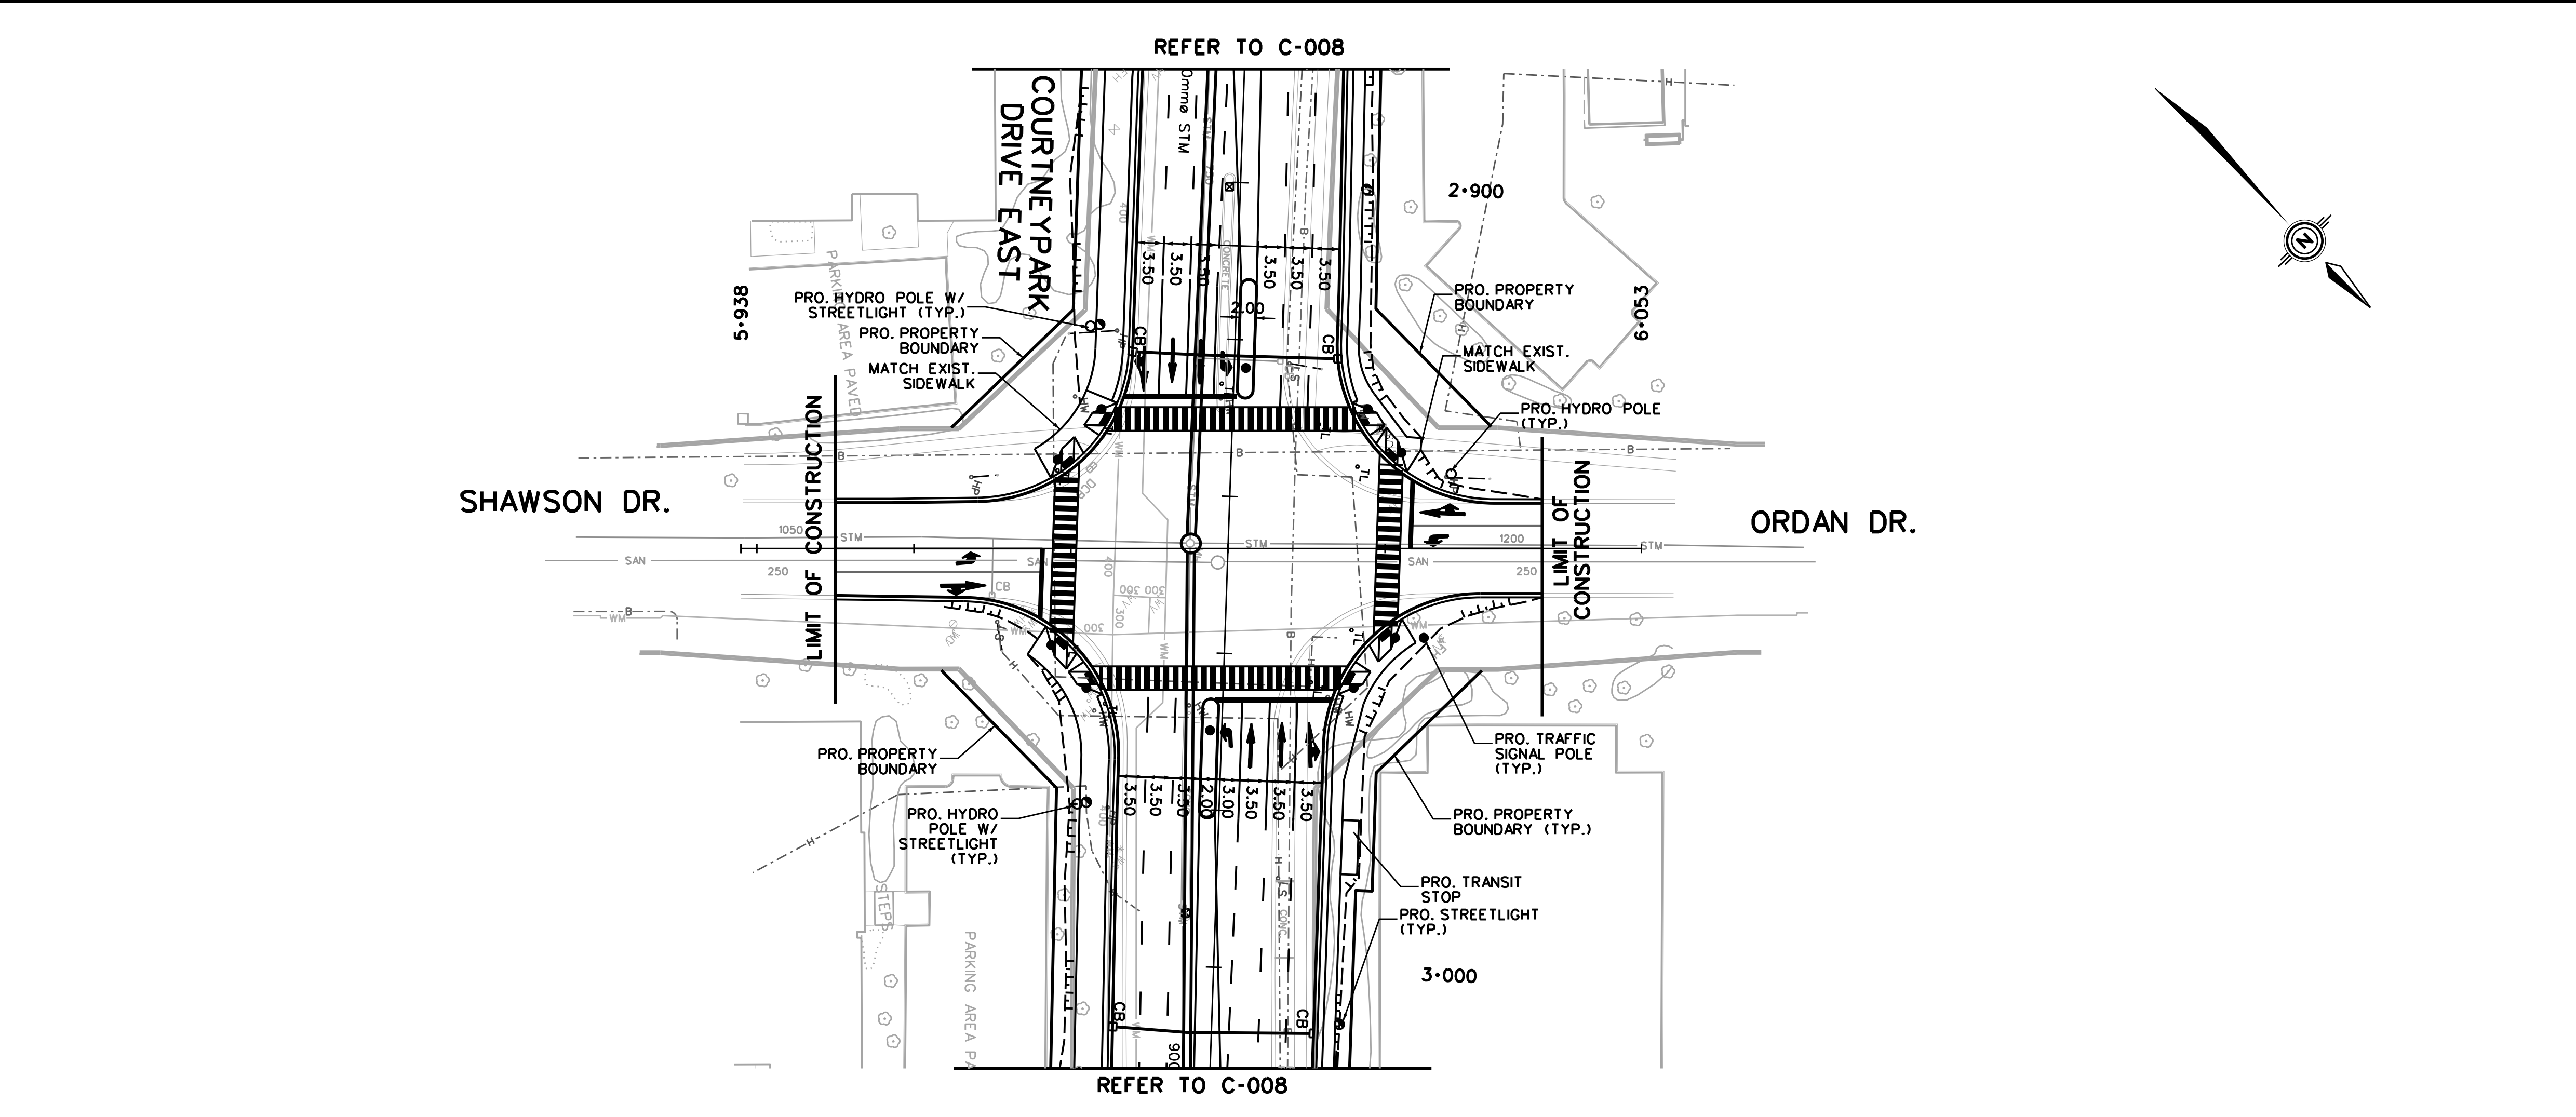

SERVICE DATA					
SERVICE	DATE	INIT.	SERVICE	DATE	INIT.
SAN. SEWERS			GAS MAINS		
STM. SEWERS			BELL U/G CABLE		
WATERMANS			HYDRO U/G CABLE		
M.O.E.			ROGERS U/G CABLE		
REVISIONS					
DATE	DETAILS				INIT.

LEGEND

- PROPOSED RIGHT-OF-WAY
- LIMIT OF GRADING
- PROPOSED DITCH
- PROPOSED STORM SEWER
- PROPOSED TRAFFIC SIGNAL POLE
- PROPOSED HYDRO POLE
- PROPOSED STREETLIGHT
- PROPOSED HYDRO POLE W/ STREETLIGHT
- EXISTING PROPERTY BOUNDARY
- EXISTING STORM SEWER
- EXISTING SANITARY SEWER
- EXISTING WATERMAIN
- EXISTING ROGERS CONDUIT
- EXISTING BELL CONDUIT
- EXISTING HYDRO LINE
- EXISTING GAS MAIN

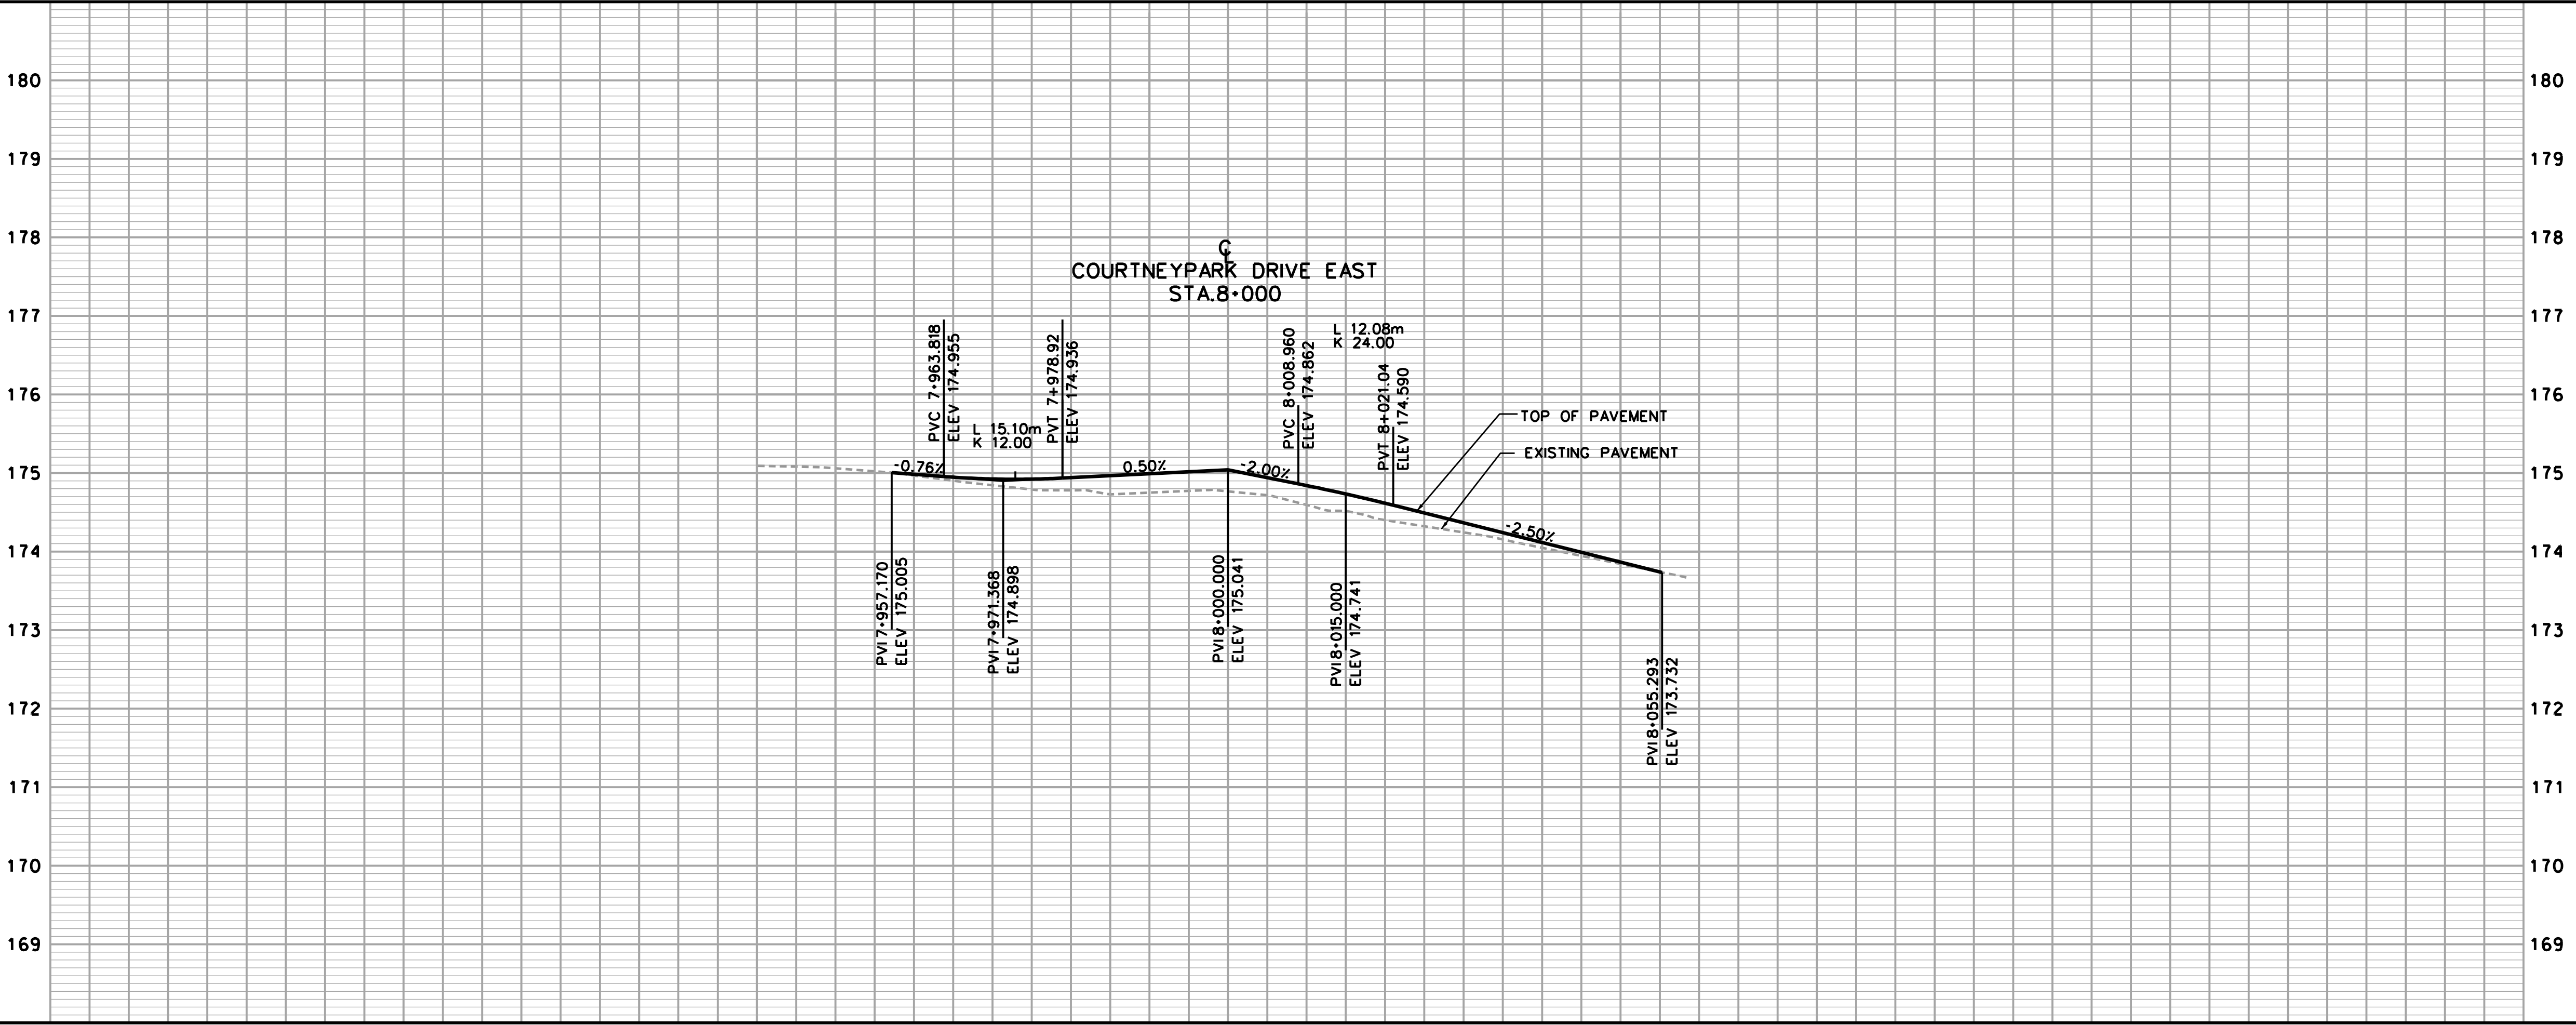

GENERAL NOTES

- ALL DRIVEWAYS ASPHALT UNLESS OTHERWISE NOTED
- ALL SERVICE LOCATIONS ARE APPROXIMATE AND MUST BE LOCATED ACCURATELY IN FIELD
- ALL MEASUREMENTS FOR THIS PROJECT ARE IN METRES AND/OR MILLIMETRES UNLESS OTHERWISE INDICATED
- ALL SINGLE C.B. LATERALS TO BE 250mm Ø CL 65-D
ALL OTHERS TO BE 300mm Ø CL 65-D
- ALL TREES AND SHRUBS NOT MARKED IN THE FIELD FOR REMOVAL, TO BE PROTECTED
- ALL SEWERS AND LATERALS TO HAVE CLASS 'B' BEDDING AND SAND COVER BACKFILL UNLESS OTHERWISE INDICATED
- ALL UTILITY RELOCATION BY OTHERS
- "X" - DENOTES REMOVALS
- DURING SEWER CONSTRUCTION, WATERMANS TO BE PROTECTED TO THE SATISFACTION OF THE PUBLIC WORKS DEPARTMENT OF THE REGIONAL MUNICIPALITY OF PEELE
- COLD GRINDS TO BE MAX. 50mm IN DEPTH UNLESS OTHERWISE NOTED
- INFORMATION SHOWN HEREON IS FOR USE BY THE CITY OF MISSISSAUGA, TRANSPORTATION AND WORKS DEPARTMENT, AND IS NOT INTENDED FOR USE BY ANY OTHER PARTIES UNLESS EXPRESSED WRITTEN CONSENT IS OBTAINED. MEASUREMENTS SHOWN MUST BE CONFIRMED BY FIELD SURVEY BEFORE USE.
- PROTECTED BY COPYRIGHT, MAY NOT BE REPRODUCED WITHOUT PERMISSION
- THIS IS NOT A PLAN OF SURVEY

DESIGN BY

APPROVED BY

C.E.T.

DEPARTMENTAL APPROVAL

SILVIO CESARIO P.ENG.



MISSISSAUGA

PRODUCED FOR - T&W ENGINEERING AND WORKS

SHAWSON DRIVE
AT COURTNEYPARK DRIVE EAST
STA 5+938.00 TO STA 6+053.00

FINAL RD. GR.

EXIST RD. GR.

CHAINAGE

SCALE

HOR. 1:500

VERT. 1:50

AREA

C.A.D.D. BY

DATE

P.H.

CHECKED BY

M.B.

SHEET

15 OF 18

PROJECT No. 165010564

PLAN No.

C-014

7+940

7+960

7+980

8+000

8+020

8+040

8+060

174.984

174.941

175.041

174.616

174.115


174.968

174.779

174.766

174.400

174.047

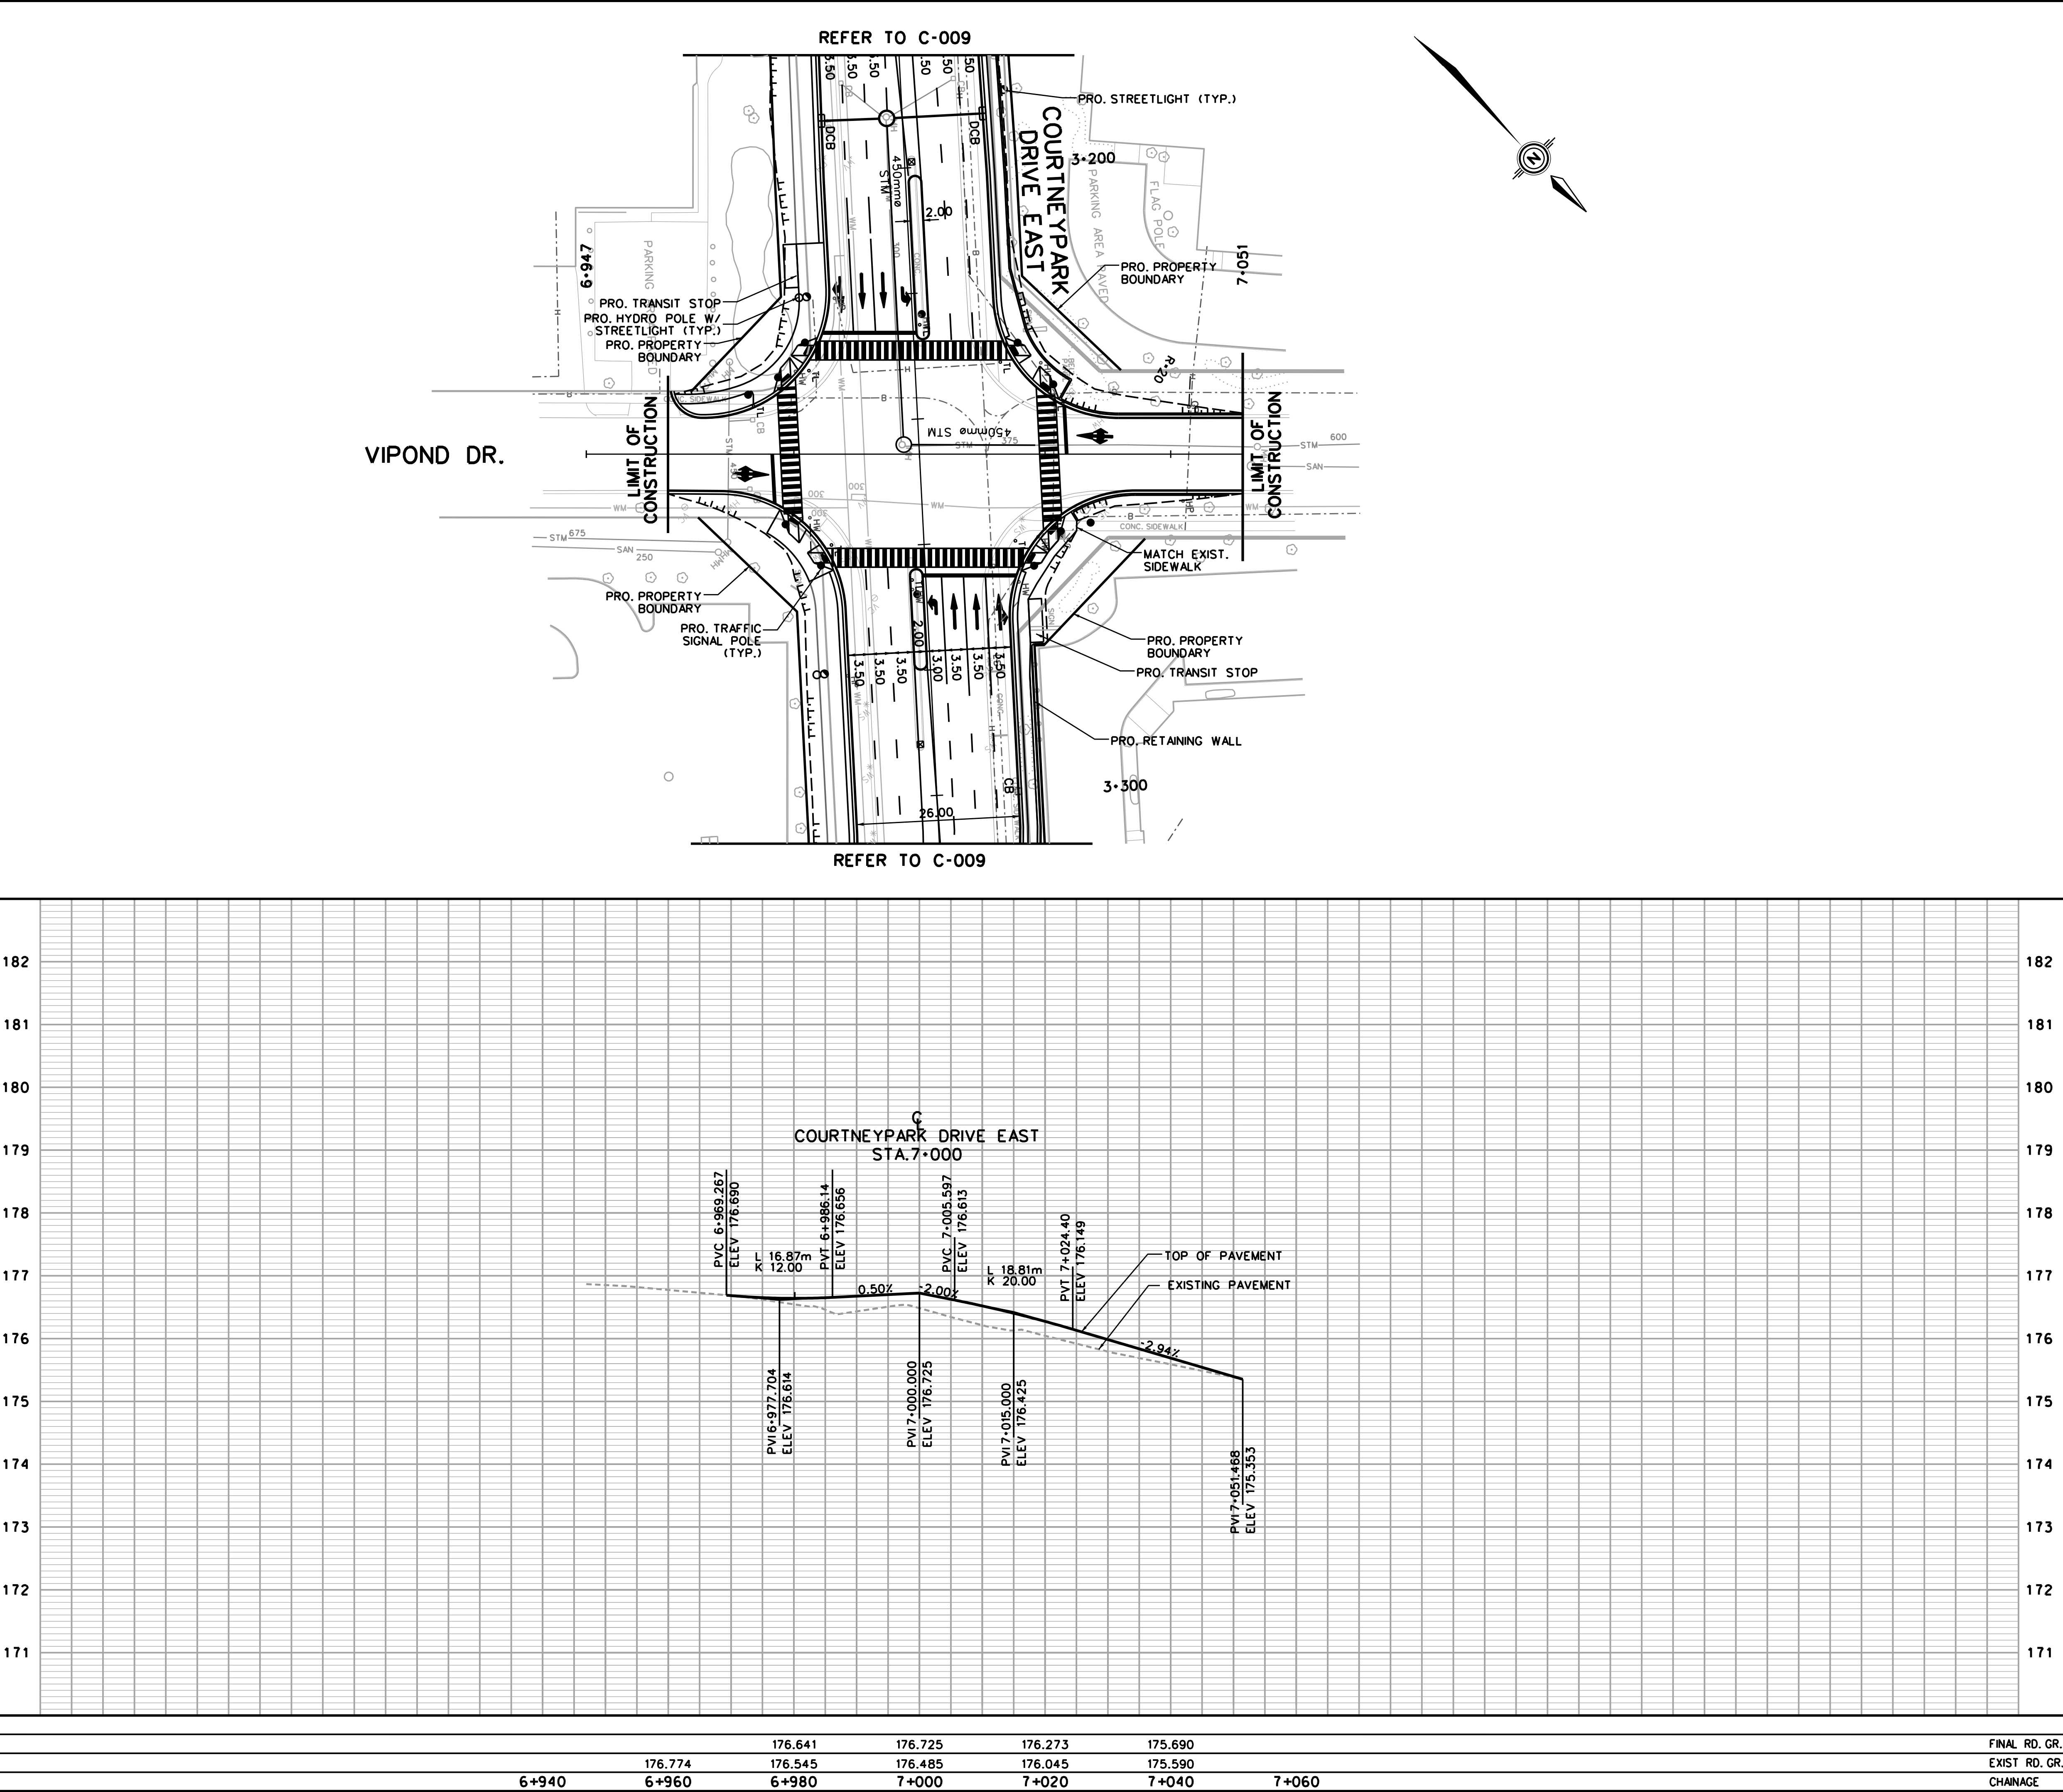

SERVICE DATA					
SERVICE	DATE	INIT.	SERVICE	DATE	INIT.
SAN. SEWERS			GAS MAINS		
STM. SEWERS			BELL U/G CABLE		
WATERMANS			HYDRO U/G CABLE		
M.O.E.			ROGERS U/G CABLE		
REVISIONS					
DATE	DETAILS				INIT.

LEGEND

- PROPOSED RIGHT-OF-WAY
- LIMIT OF GRADING
- PROPOSED DITCH
- PROPOSED STORM SEWER
- PROPOSED TRAFFIC SIGNAL POLE
- PROPOSED HYDRO POLE
- PROPOSED STREETLIGHT
- PROPOSED HYDRO POLE W/ STREETLIGHT
- EXISTING PROPERTY BOUNDARY
- EXISTING STORM SEWER
- EXISTING SANITARY SEWER
- EXISTING WATERMAIN
- EXISTING ROGERS CONDUIT
- EXISTING BELL CONDUIT
- EXISTING HYDRO LINE
- EXISTING GAS MAIN

GENERAL NOTES

- ALL DRIVEWAYS ASPHALT UNLESS OTHERWISE NOTED
- ALL SERVICE LOCATIONS ARE APPROXIMATE AND MUST BE LOCATED ACCURATELY IN FIELD
- ALL MEASUREMENTS FOR THIS PROJECT ARE IN METRES AND/OR MILLIMETRES UNLESS OTHERWISE INDICATED
- ALL SINGLE C.B. LATERALS TO BE 250mm Ø CL 65-D
ALL OTHERS TO BE 300mm Ø CL 65-D
- ALL TREES AND SHRUBS NOT MARKED IN THE FIELD FOR REMOVAL, TO BE PROTECTED
- ALL SEWERS AND LATERALS TO HAVE CLASS 'B' BEDDING AND SAND COVER BACKFILL UNLESS OTHERWISE INDICATED
- ALL UTILITY RELOCATION BY OTHERS
- "X" - DENOTES REMOVALS
- DURING SEWER CONSTRUCTION, WATERMANS TO BE PROTECTED TO THE SATISFACTION OF THE PUBLIC WORKS DEPARTMENT OF THE REGIONAL MUNICIPALITY OF PEEB
- COLD GRINDS TO BE MAX. 50mm IN DEPTH UNLESS OTHERWISE NOTED
- INFORMATION SHOWN HEREON IS FOR USE BY THE CITY OF MISSISSAUGA, TRANSPORTATION AND WORKS DEPARTMENT, AND IS NOT INTENDED FOR USE BY ANY OTHER PARTIES UNLESS EXPRESSED WRITTEN CONSENT IS OBTAINED. MEASUREMENTS SHOWN MUST BE CONFIRMED BY FIELD SURVEY BEFORE USE.
- PROTECTED BY COPYRIGHT, MAY NOT BE REPRODUCED WITHOUT PERMISSION
- THIS IS NOT A PLAN OF SURVEY

DESIGN BY

APPROVED BY

C.E.T.

DEPARTMENTAL APPROVAL

SILVIO CESARIO P.ENG.



MISSISSAUGA

PRODUCED FOR - T&W ENGINEERING AND WORKS


VIPOND DRIVE
AT COURTNEYPARK DRIVE EAST
STA 8+941.525 TO STA 9+060.753


FINAL RD. GR.
EXIST RD. GR.
CHAINAGE

SCALE
HOR. 1:500
VERT. 1:50
C.A.D.D. BY
DATE
P.H.
MARCH 2015
CHECKED BY
SHEET 16 OF 18
M.B.

PROJECT No. 165010564
PLAN No.
C-015

	176.641	176.725	176.273	175.690
	176.774	176.545	176.485	175.590
6+940	6+960	6+980	7+000	7+020
			7+040	7+060

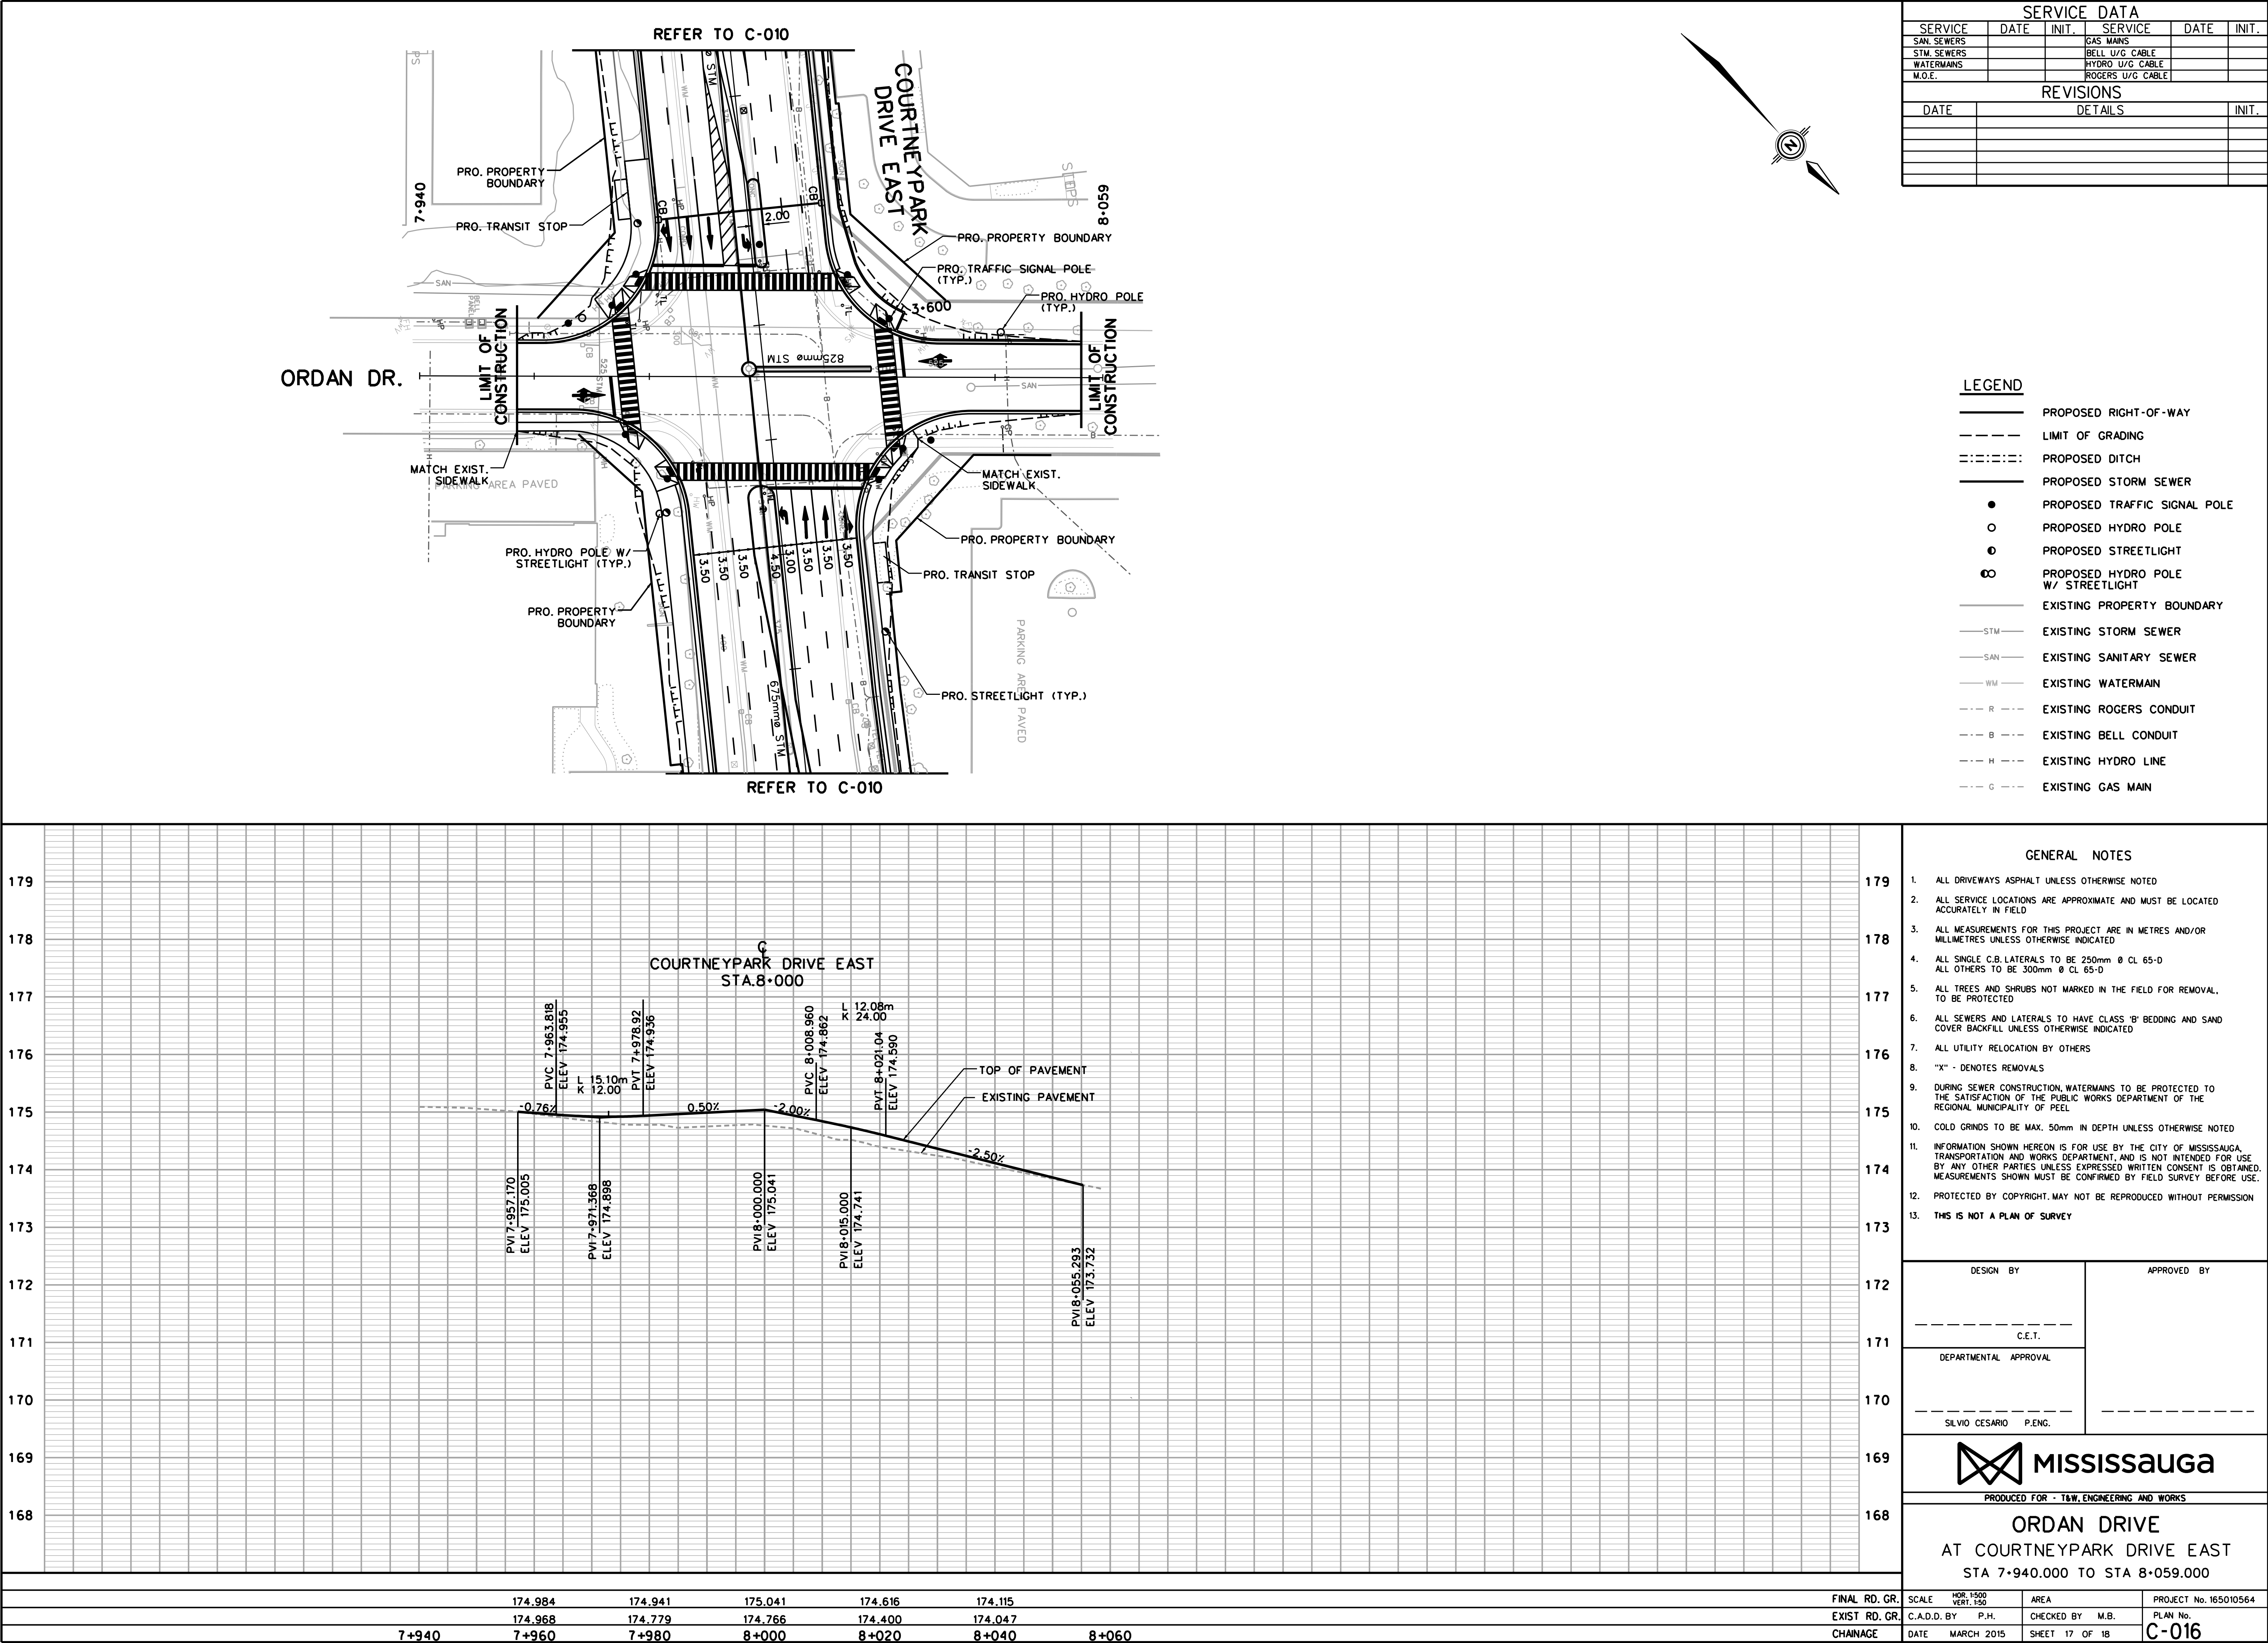

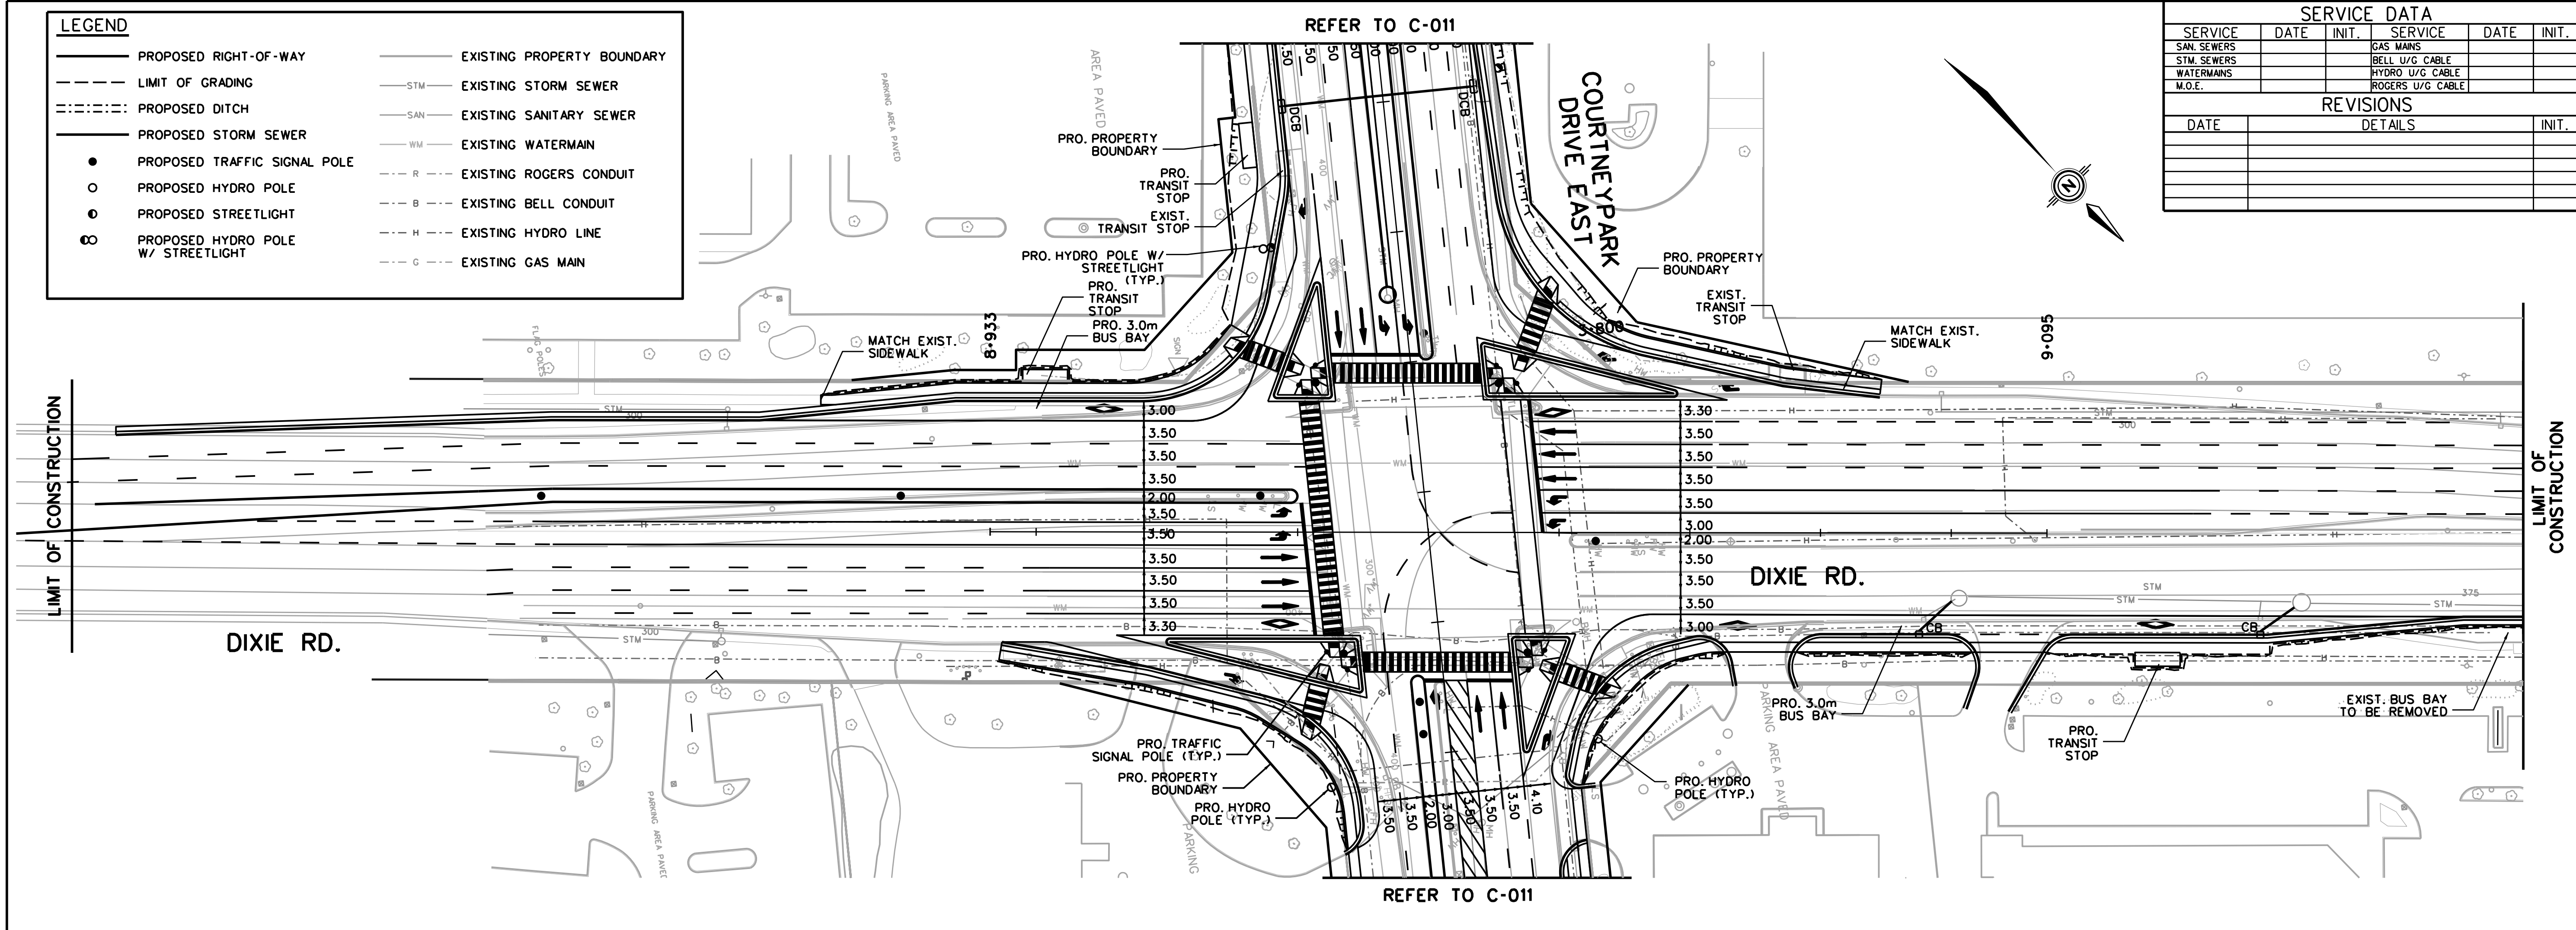[illegible]


- ## GENERAL NOTES
1. ALL DRIVEWAYS ASPHALT UNLESS OTHERWISE NOTED
 2. ALL SERVICE LOCATIONS ARE APPROXIMATE AND MUST BE LOCATED ACCURATELY IN FIELD
 3. ALL MEASUREMENTS FOR THIS PROJECT ARE IN METRES AND/OR MILLIMETRES UNLESS OTHERWISE INDICATED
 4. ALL SINGLE C.B. LATERALS TO BE 250mm Ø CL 65-D
ALL OTHERS TO BE 300mm Ø CL 65-D
 5. ALL TREES AND SHRUBS NOT MARKED IN THE FIELD FOR REMOVAL, TO BE PROTECTED
 6. ALL SEWERS AND LATERALS TO HAVE CLASS 'B' BEDDING AND SAND COVER BACKFILL UNLESS OTHERWISE INDICATED
 7. ALL UTILITY RELOCATION BY OTHERS
 8. "X" - DENOTES REMOVALS
 9. DURING SEWER CONSTRUCTION, WATERMANS TO BE PROTECTED TO THE SATISFACTION OF THE PUBLIC WORKS DEPARTMENT OF THE REGIONAL MUNICIPALITY OF PEEI
 10. COLD GRINDS TO BE MAX. 50mm IN DEPTH UNLESS OTHERWISE NOTED
 11. INFORMATION SHOWN HEREON IS FOR USE BY THE CITY OF MISSISSAUGA, TRANSPORTATION AND WORKS DEPARTMENT, AND IS NOT INTENDED FOR USE BY ANY OTHER PARTIES UNLESS EXPRESSED WRITTEN CONSENT IS OBTAINED. MEASUREMENTS SHOWN MUST BE CONFIRMED BY FIELD SURVEY BEFORE USE.
 12. PROTECTED BY COPYRIGHT. MAY NOT BE REPRODUCED WITHOUT PERMISSION
 13. THIS IS NOT A PLAN OF SURVEY




													FINAL RD. GR.	SCALE HOR. 1:500 VERT. 1:50	AREA	PROJECT No. 165010564
													EXIST RD. GR.	C.A.D.D. BY P.H.	CHECKED BY M.B.	PLAN No.
													CHAINAGE	DATE MARCH 2015	SHEET 18 OF 18	C-017
174.728	174.763	174.836	174.875	174.867	174.831	174.730	174.604	174.375	174.197	173.910	173.592					
8+850	8+860	8+880	8+900	8+920	8+940	8+960	8+980	9+000	9+020	9+040	9+060	9+080				


COURTNEYPARK DRIVE EAST

CLASS EA AND PRELIMINARY DESIGN
INTERIM DESIGN

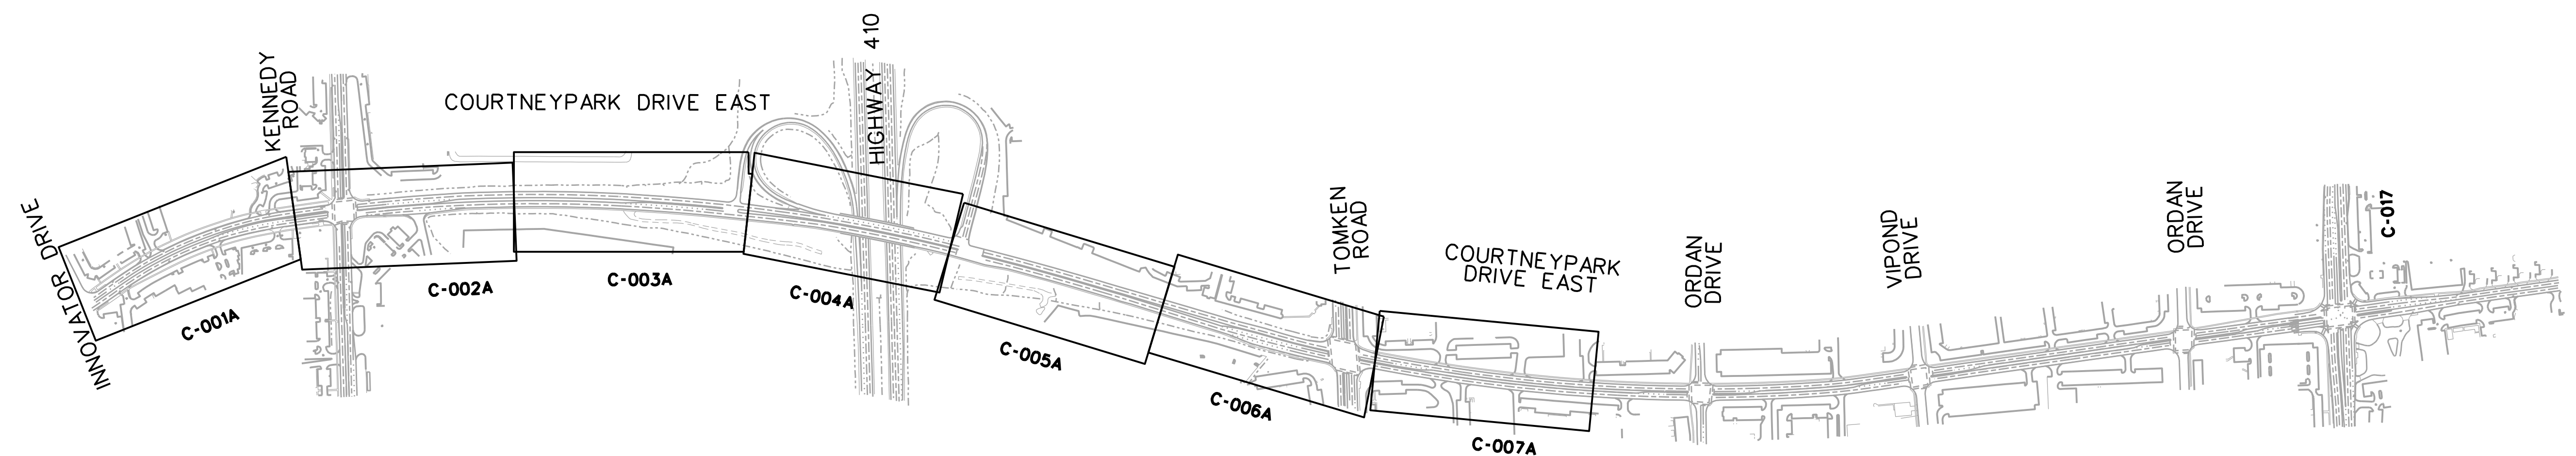


KEY PLAN

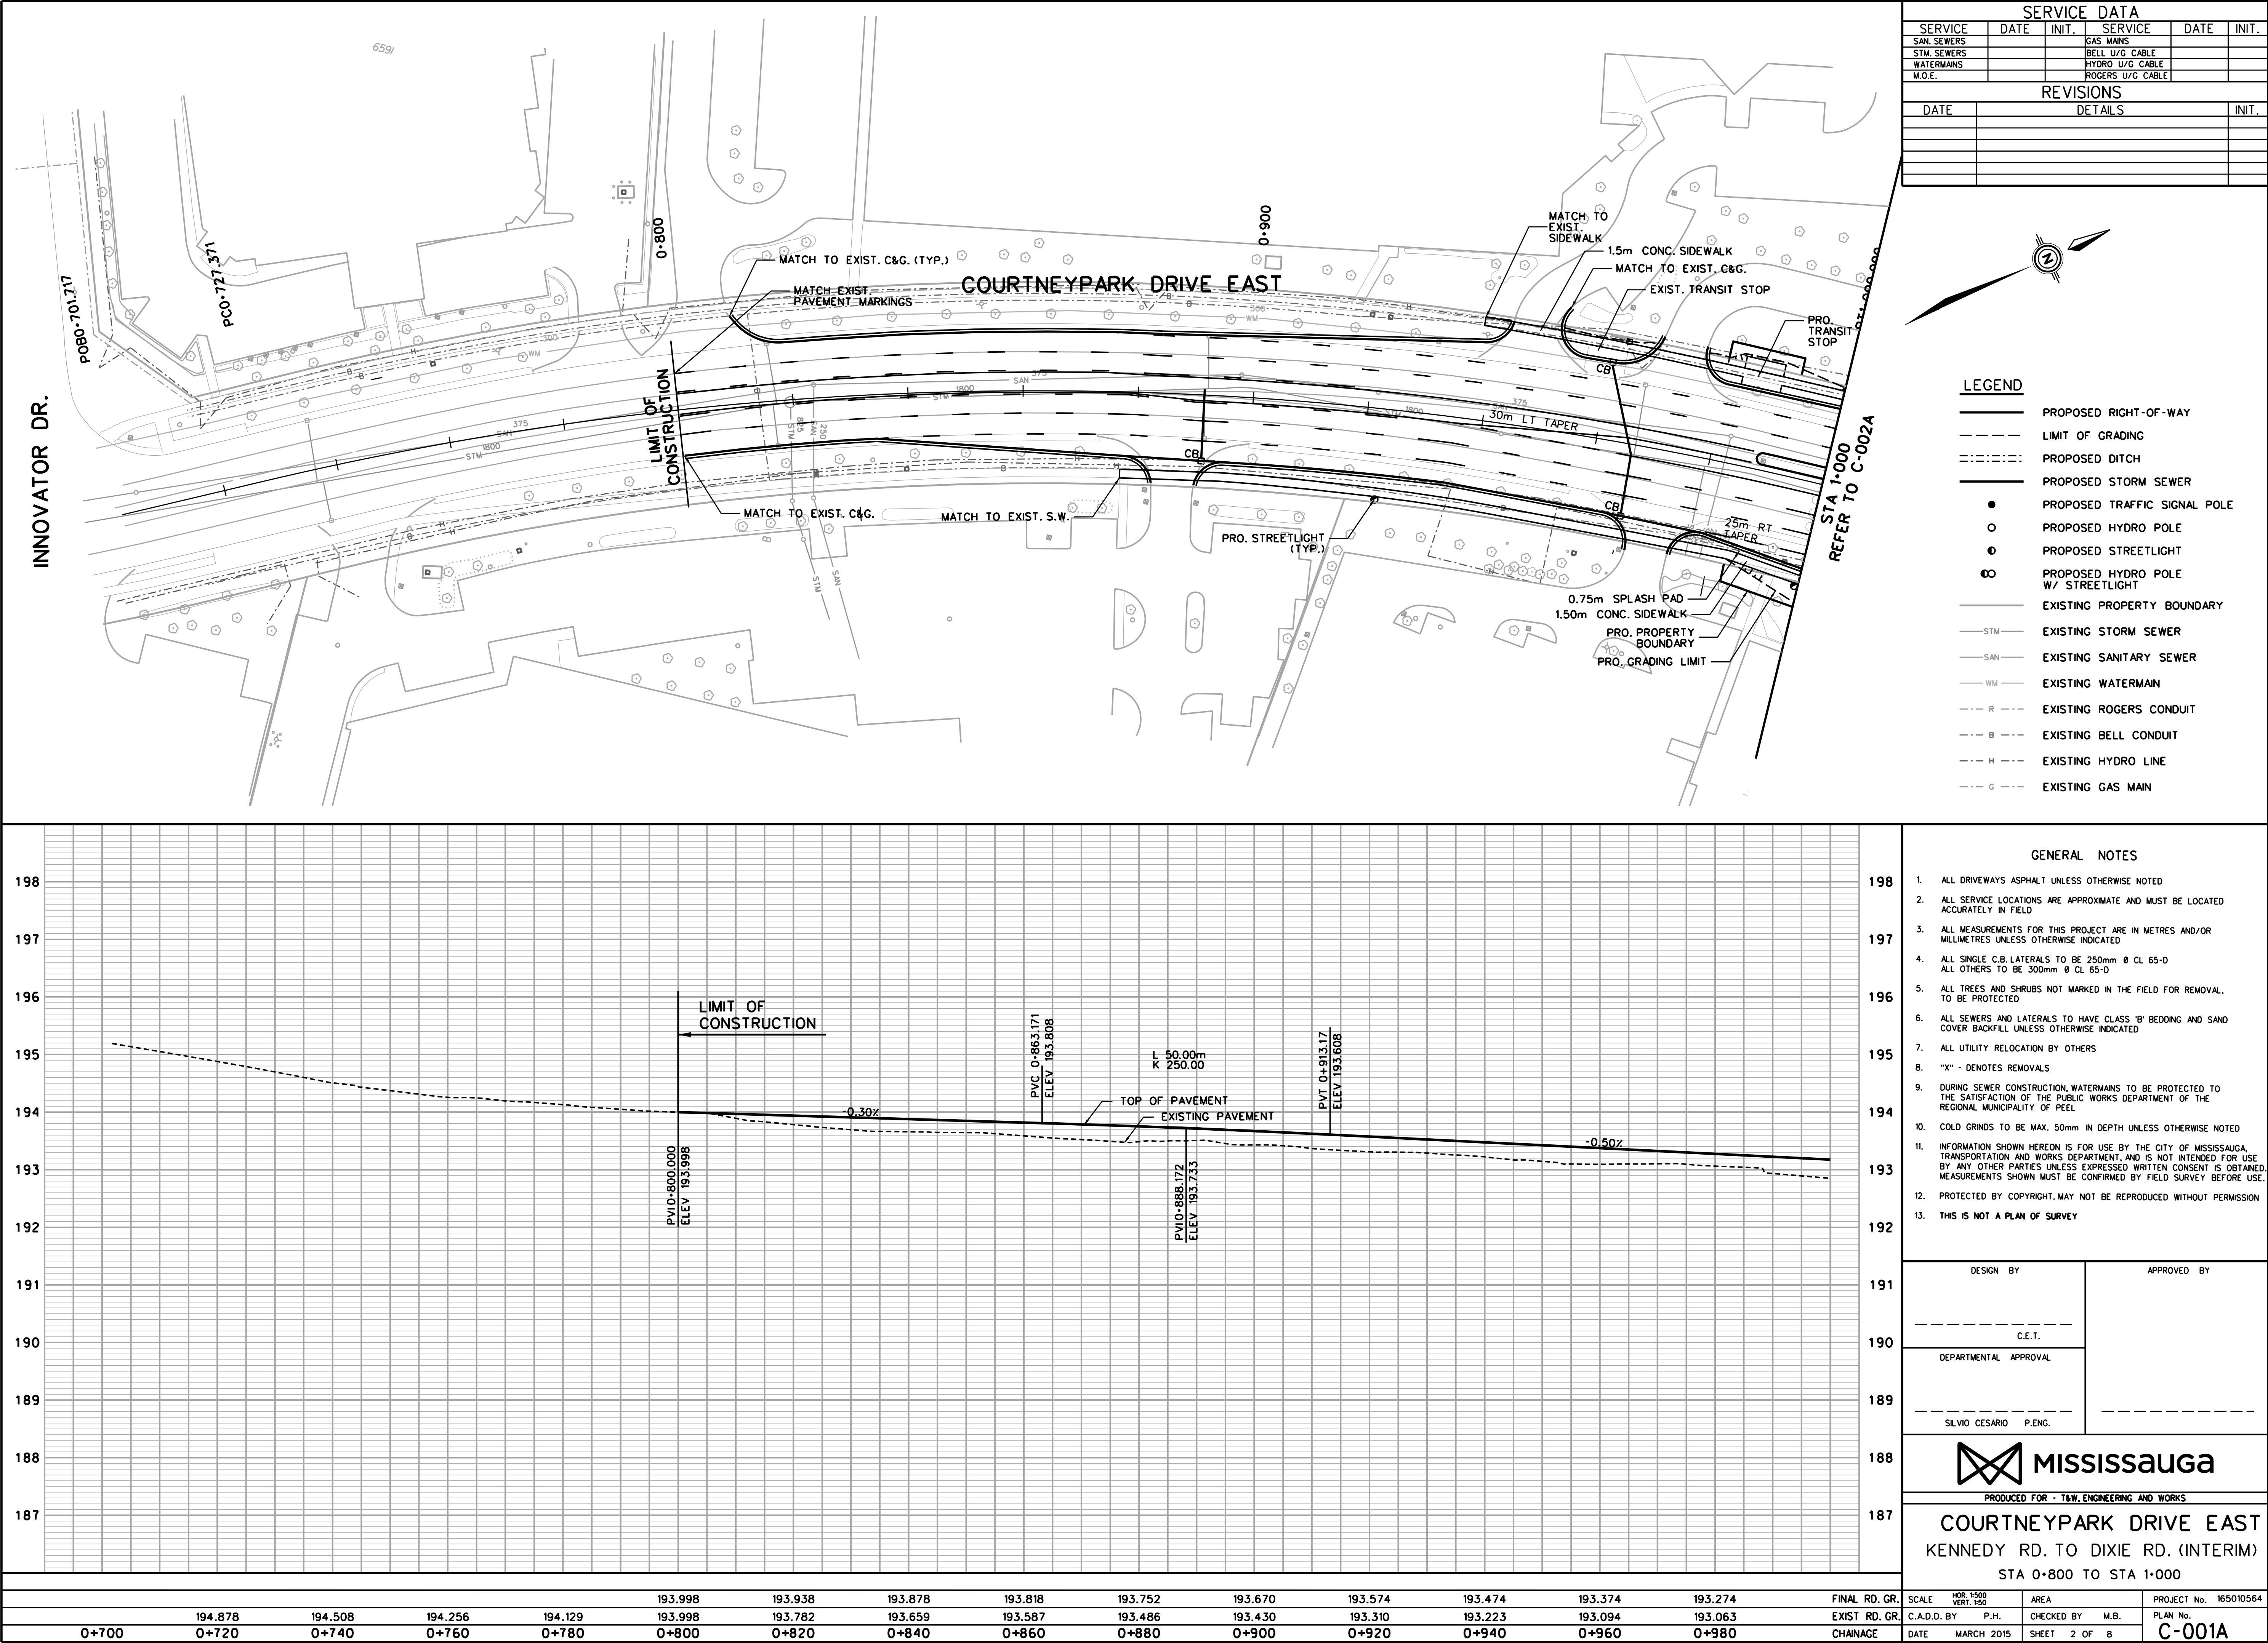


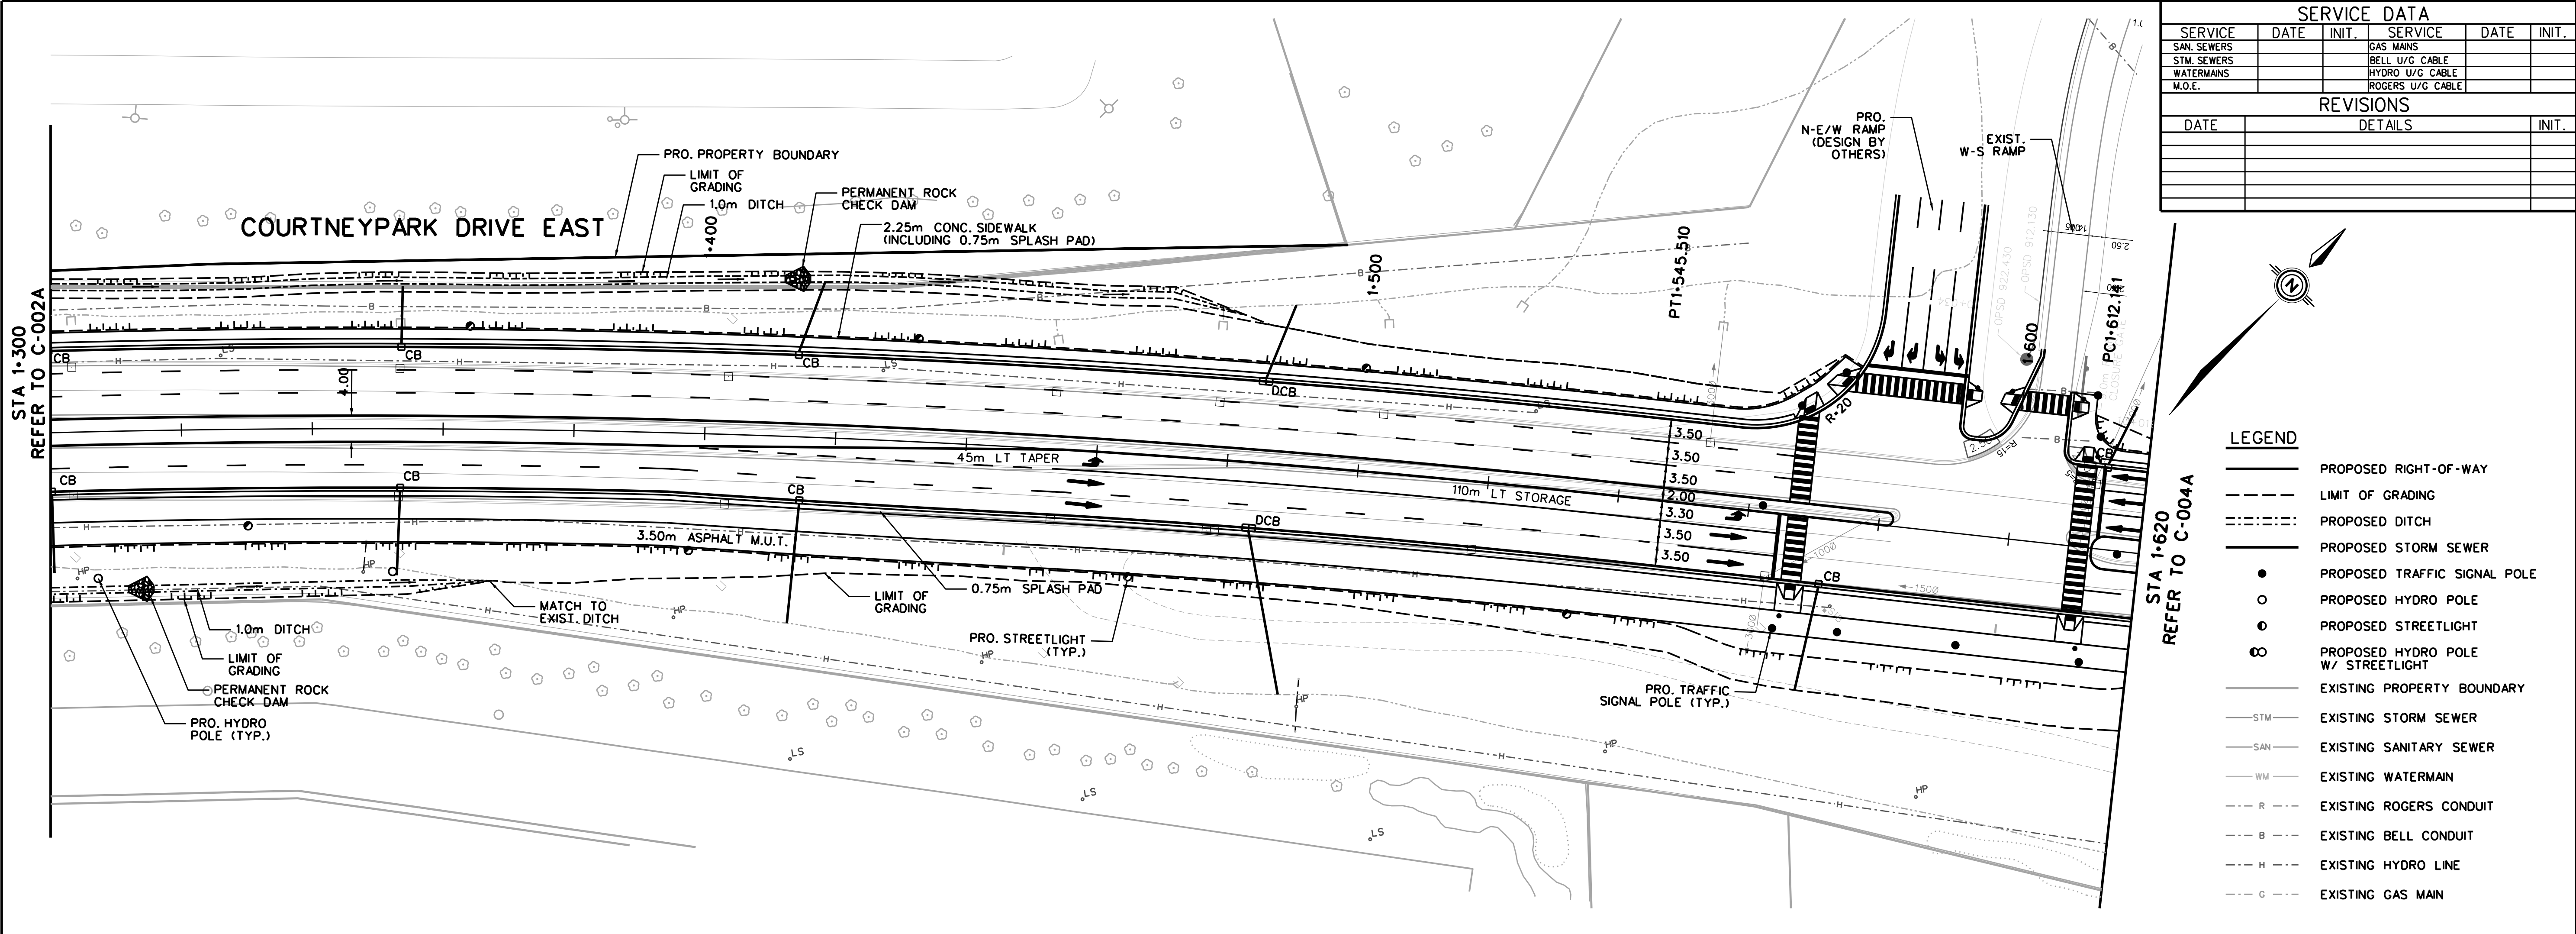

SERVICE DATA					
SERVICE	DATE	INIT.	SERVICE	DATE	INIT.
SAN. SEWERS			GAS MAINS		
STM. SEWERS			BELL U/G CABLE		
WATERMANS			HYDRO U/G CABLE		
M.O.E.			ROGERS U/G CABLE		
REVISIONS					
DATE	DETAILS				INIT.

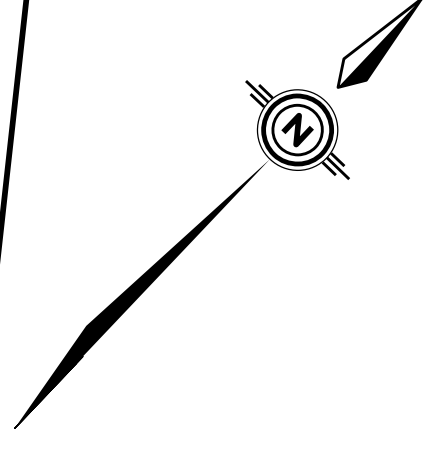

LEGEND	
	PROPOSED RIGHT-OF-WAY
	LIMIT OF GRADING
	PROPOSED DITCH
	PROPOSED STORM SEWER
	PROPOSED TRAFFIC SIGNAL POLE
	PROPOSED HYDRO POLE
	PROPOSED STREETLIGHT
	PROPOSED HYDRO POLE W/ STREETLIGHT
	EXISTING PROPERTY BOUNDARY
	EXISTING STORM SEWER
	EXISTING SANITARY SEWER
	EXISTING WATERMAIN
	EXISTING ROGERS CONDUIT
	EXISTING BELL CONDUIT
	EXISTING HYDRO LINE
	EXISTING GAS MAIN

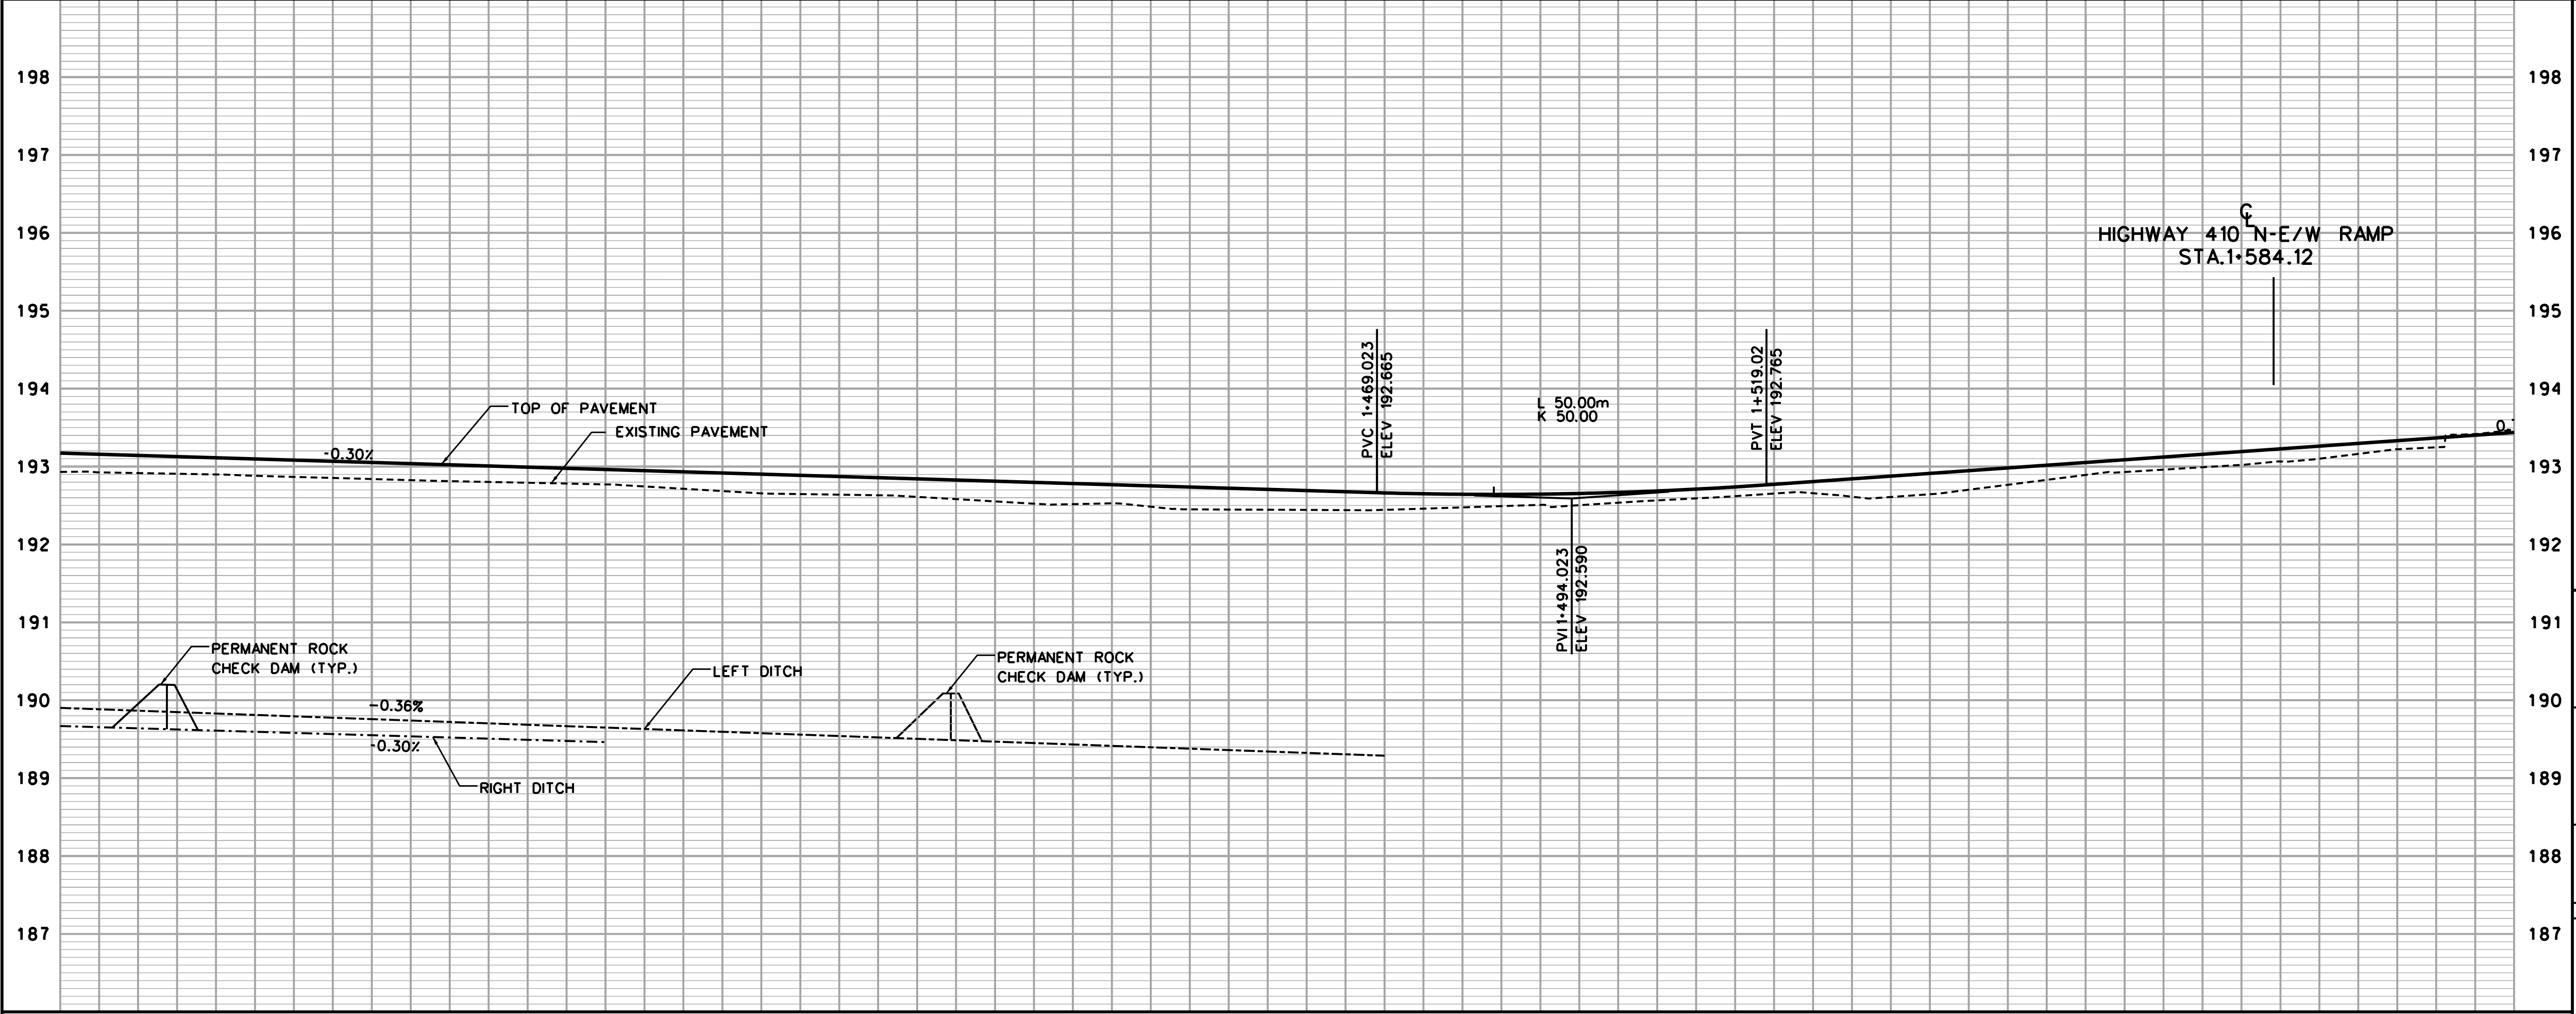

- GENERAL NOTES
- ALL DRIVEWAYS ASPHALT UNLESS OTHERWISE NOTED
 - ALL SERVICE LOCATIONS ARE APPROXIMATE AND MUST BE LOCATED ACCURATELY IN FIELD
 - ALL MEASUREMENTS FOR THIS PROJECT ARE IN METRES AND/OR MILLIMETRES UNLESS OTHERWISE INDICATED
 - ALL SINGLE C.B. LATERALS TO BE 250mm Ø CL 65-D
ALL OTHERS TO BE 300mm Ø CL 65-D
 - ALL TREES AND SHRUBS NOT MARKED IN THE FIELD FOR REMOVAL, TO BE PROTECTED
 - ALL SEWERS AND LATERALS TO HAVE CLASS 'B' BEDDING AND SAND COVER BACKFILL UNLESS OTHERWISE INDICATED
 - ALL UTILITY RELOCATION BY OTHERS
 - "X" - DENOTES REMOVALS
 - DURING SEWER CONSTRUCTION, WATERMANS TO BE PROTECTED TO THE SATISFACTION OF THE PUBLIC WORKS DEPARTMENT OF THE REGIONAL MUNICIPALITY OF PEEL
 - COLD GRINDS TO BE MAX. 50mm IN DEPTH UNLESS OTHERWISE NOTED
 - INFORMATION SHOWN HEREON IS FOR USE BY THE CITY OF MISSISSAUGA, TRANSPORTATION AND WORKS DEPARTMENT, AND IS NOT INTENDED FOR USE BY ANY OTHER PARTIES UNLESS EXPRESSED WRITTEN CONSENT IS OBTAINED. MEASUREMENTS SHOWN MUST BE CONFIRMED BY FIELD SURVEY BEFORE USE.
 - PROTECTED BY COPYRIGHT, MAY NOT BE REPRODUCED WITHOUT PERMISSION
 - THIS IS NOT A PLAN OF SURVEY

DESIGN BY	APPROVED BY
C.E.T.	
DEPARTMENTAL APPROVAL	
SILVIO CESARIO	P.ENG.


MISSISSAUGA

PRODUCED FOR - T&W ENGINEERING AND WORKS


COURTNEYPARK DRIVE EAST
KENNEDY RD. TO DIXIE RD. (INTERIM)
STA 1+300 TO STA 1+620

193.172	193.112	193.052	192.992	192.932	192.872	192.812	192.752	192.692	192.644	192.668	192.772	192.912	193.052	193.192	193.332	FINAL RD. GR.
192.931	192.898	192.839	192.793	192.715	192.639	192.552	192.484	192.443	192.475	192.536	192.653	192.645	192.893	193.021	193.222	EXIST RD. GR.
1+300	1+320	1+340	1+360	1+380	1+400	1+420	1+440	1+460	1+480	1+500	1+520	1+540	1+560	1+580	1+600	CHAINAGE


SCALE	HOR. 1:500 VERT. 1:50	AREA	PROJECT No. 165010564
C.A.D.D. BY	P.H.	CHECKED BY	M.B.
DATE	MARCH 2015	SHEET	4 OF 8
			PLAN No. C-003A

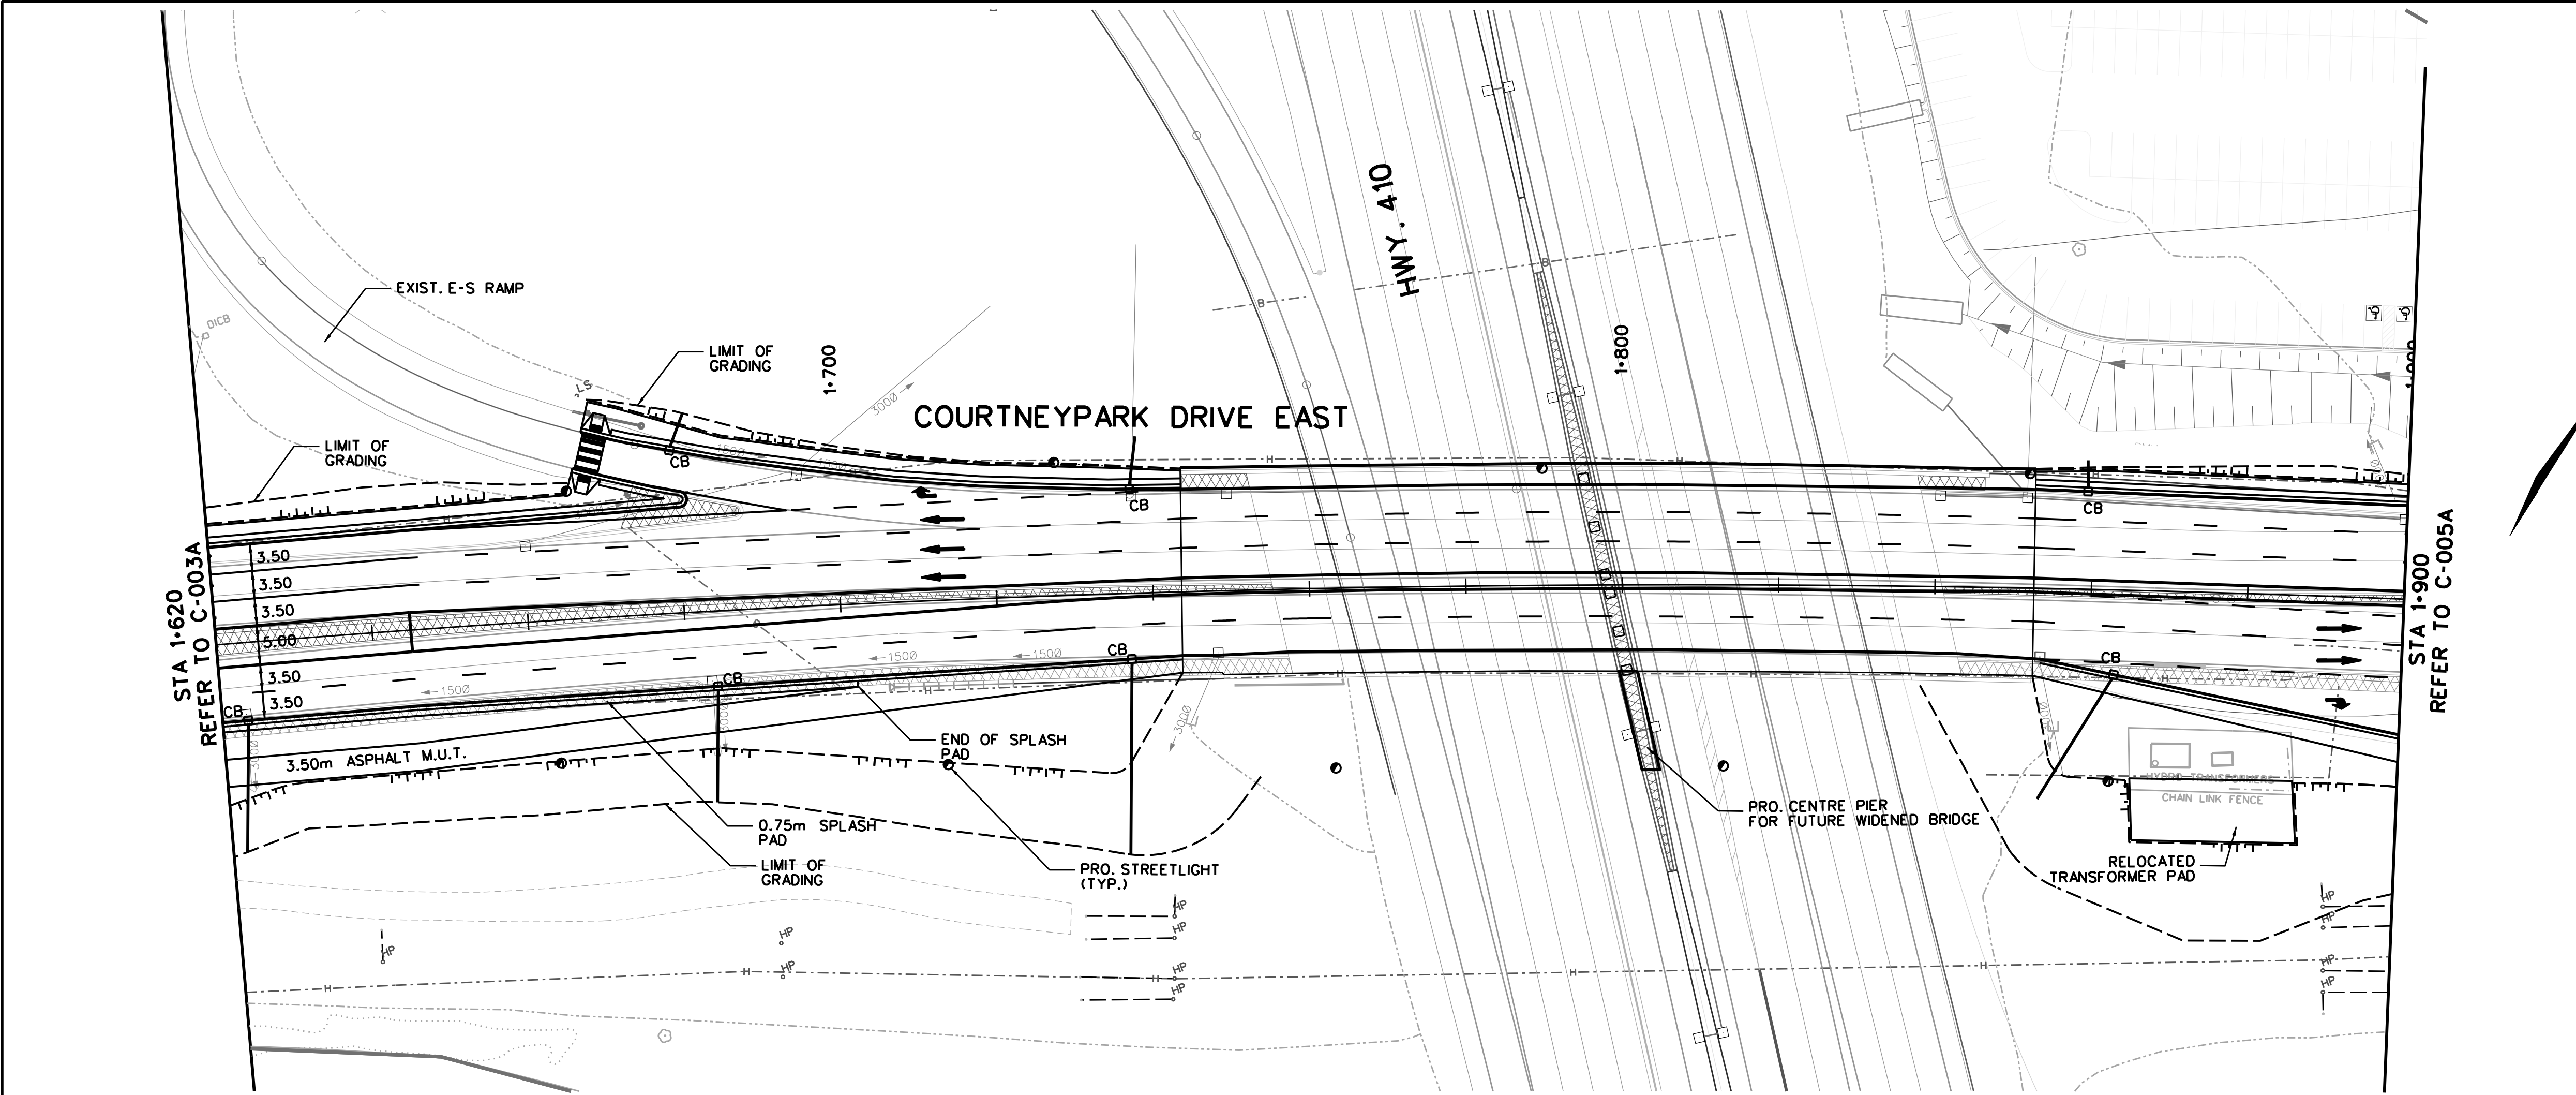

SERVICE DATA					
SERVICE	DATE	INIT.	SERVICE	DATE	INIT.
SAN. SEWERS			GAS MAINS		
STM. SEWERS			BELL U/G CABLE		
WATERMANS			HYDRO U/G CABLE		
M.O.E.			ROGERS U/G CABLE		
REVISIONS					
DATE	DETAILS				INIT.

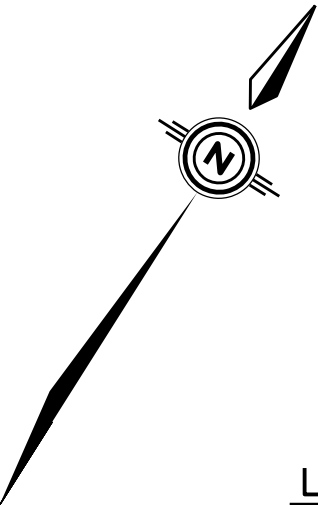

LEGEND	
	PROPOSED RIGHT-OF-WAY
	LIMIT OF GRADING
	PROPOSED DITCH
	PROPOSED STORM SEWER
	PROPOSED TRAFFIC SIGNAL POLE
	PROPOSED HYDRO POLE
	PROPOSED STREETLIGHT
	PROPOSED HYDRO POLE W/ STREETLIGHT
	EXISTING PROPERTY BOUNDARY
	EXISTING STORM SEWER
	EXISTING SANITARY SEWER
	EXISTING WATERMAIN
	EXISTING ROGERS CONDUIT
	EXISTING BELL CONDUIT
	EXISTING HYDRO LINE
	EXISTING GAS MAIN

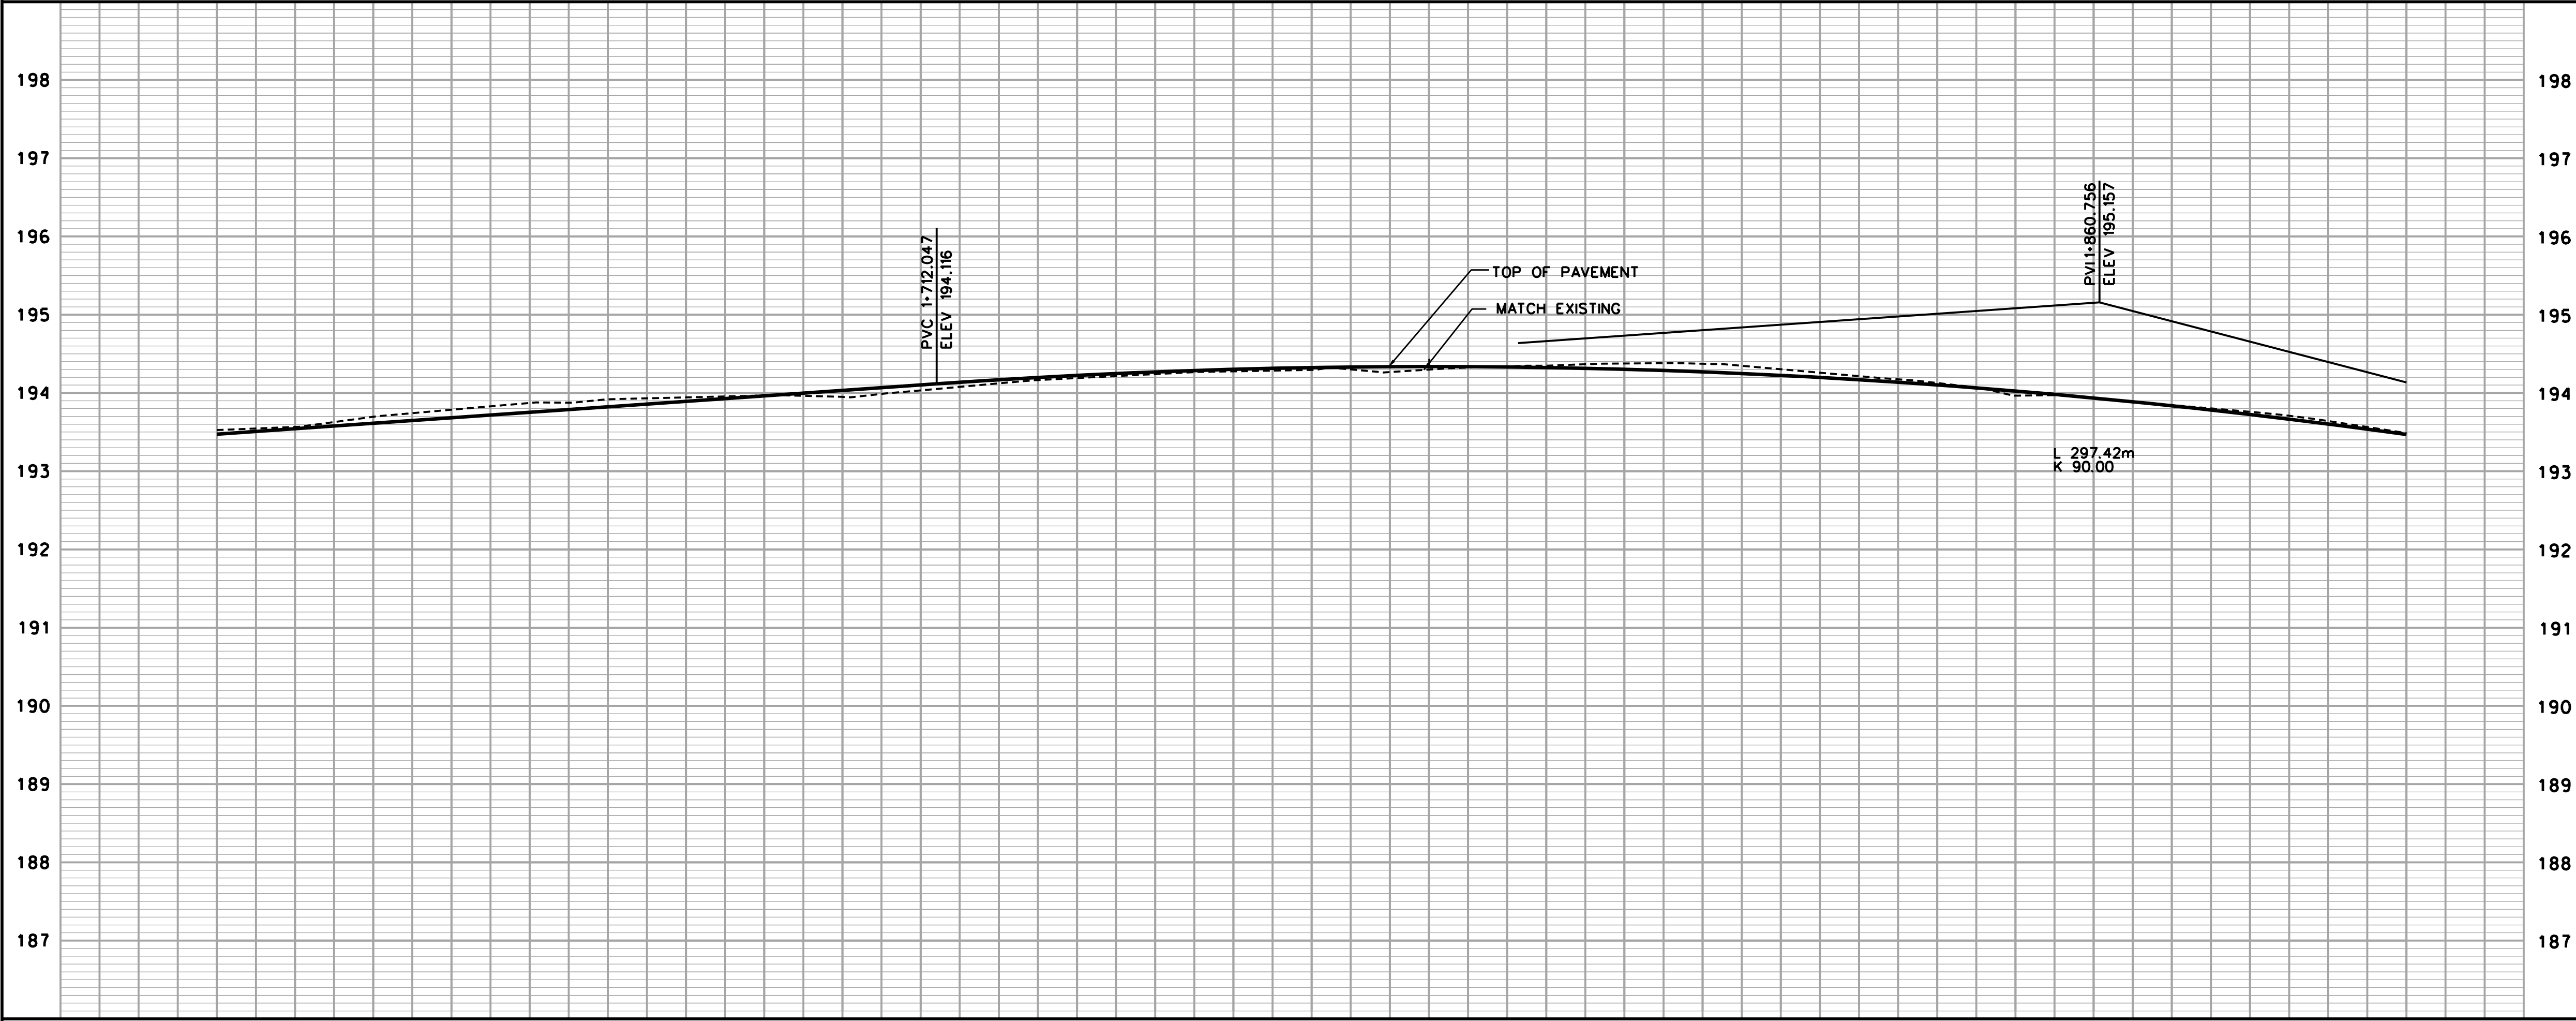

GENERAL NOTES

- ALL DRIVEWAYS ASPHALT UNLESS OTHERWISE NOTED
- ALL SERVICE LOCATIONS ARE APPROXIMATE AND MUST BE LOCATED ACCURATELY IN FIELD
- ALL MEASUREMENTS FOR THIS PROJECT ARE IN METRES AND/OR MILLIMETRES UNLESS OTHERWISE INDICATED
- ALL SINGLE C.B. LATERALS TO BE 250mm Ø CL 65-D
ALL OTHERS TO BE 300mm Ø CL 65-D
- ALL TREES AND SHRUBS NOT MARKED IN THE FIELD FOR REMOVAL, TO BE PROTECTED
- ALL SEWERS AND LATERALS TO HAVE CLASS 'B' BEDDING AND SAND COVER BACKFILL UNLESS OTHERWISE INDICATED
- ALL UTILITY RELOCATION BY OTHERS
- "X" - DENOTES REMOVALS
- DURING SEWER CONSTRUCTION, WATERMANS TO BE PROTECTED TO THE SATISFACTION OF THE PUBLIC WORKS DEPARTMENT OF THE REGIONAL MUNICIPALITY OF PEEL
- COLD GRINDS TO BE MAX. 50mm IN DEPTH UNLESS OTHERWISE NOTED
- INFORMATION SHOWN HEREON IS FOR USE BY THE CITY OF MISSISSAUGA, TRANSPORTATION AND WORKS DEPARTMENT, AND IS NOT INTENDED FOR USE BY ANY OTHER PARTIES UNLESS EXPRESSED WRITTEN CONSENT IS OBTAINED. MEASUREMENTS SHOWN MUST BE CONFIRMED BY FIELD SURVEY BEFORE USE.
- PROTECTED BY COPYRIGHT. MAY NOT BE REPRODUCED WITHOUT PERMISSION
- THIS IS NOT A PLAN OF SURVEY

DESIGN BY	APPROVED BY
_____	_____
C.E.T.	
DEPARTMENTAL APPROVAL	
_____	_____
SILVIO CESARIO P.ENG.	

MISSISSAUGA

PRODUCED FOR - T&W ENGINEERING AND WORKS

COURTNEYPARK DRIVE EAST
KENNEDY RD. TO DIXIE RD. (INTERIM)
STA 1+620 TO STA 1+900

193.472	193.612	193.752	193.892	194.032	194.168	194.268	194.324	194.335	194.302	194.224	194.102	193.936	193.725	193.469	FINAL RD. GR.
193.526	193.695	193.872	193.943	193.950	194.123	194.240	194.294	194.326	194.380	194.302	194.127	193.931	193.759	193.487	EXIST RD. GR.
1+620	1+640	1+660	1+680	1+700	1+720	1+740	1+760	1+780	1+800	1+820	1+840	1+860	1+880	1+900	CHAINAGE

SCALE	HOR. 1:500 VERT. 1:50	AREA	PROJECT No. 165010564
C.A.D.D. BY	P.H.	CHECKED BY	M.B.
DATE	MARCH 2015	SHEET	5 OF 8

C-004A

