


Square One Drive Extension Municipal Class Environmental Assessment  
Environmental Study Report

Appendix K Alternative Design Concepts

## **Appendix K** ALTERNATIVE DESIGN CONCEPTS



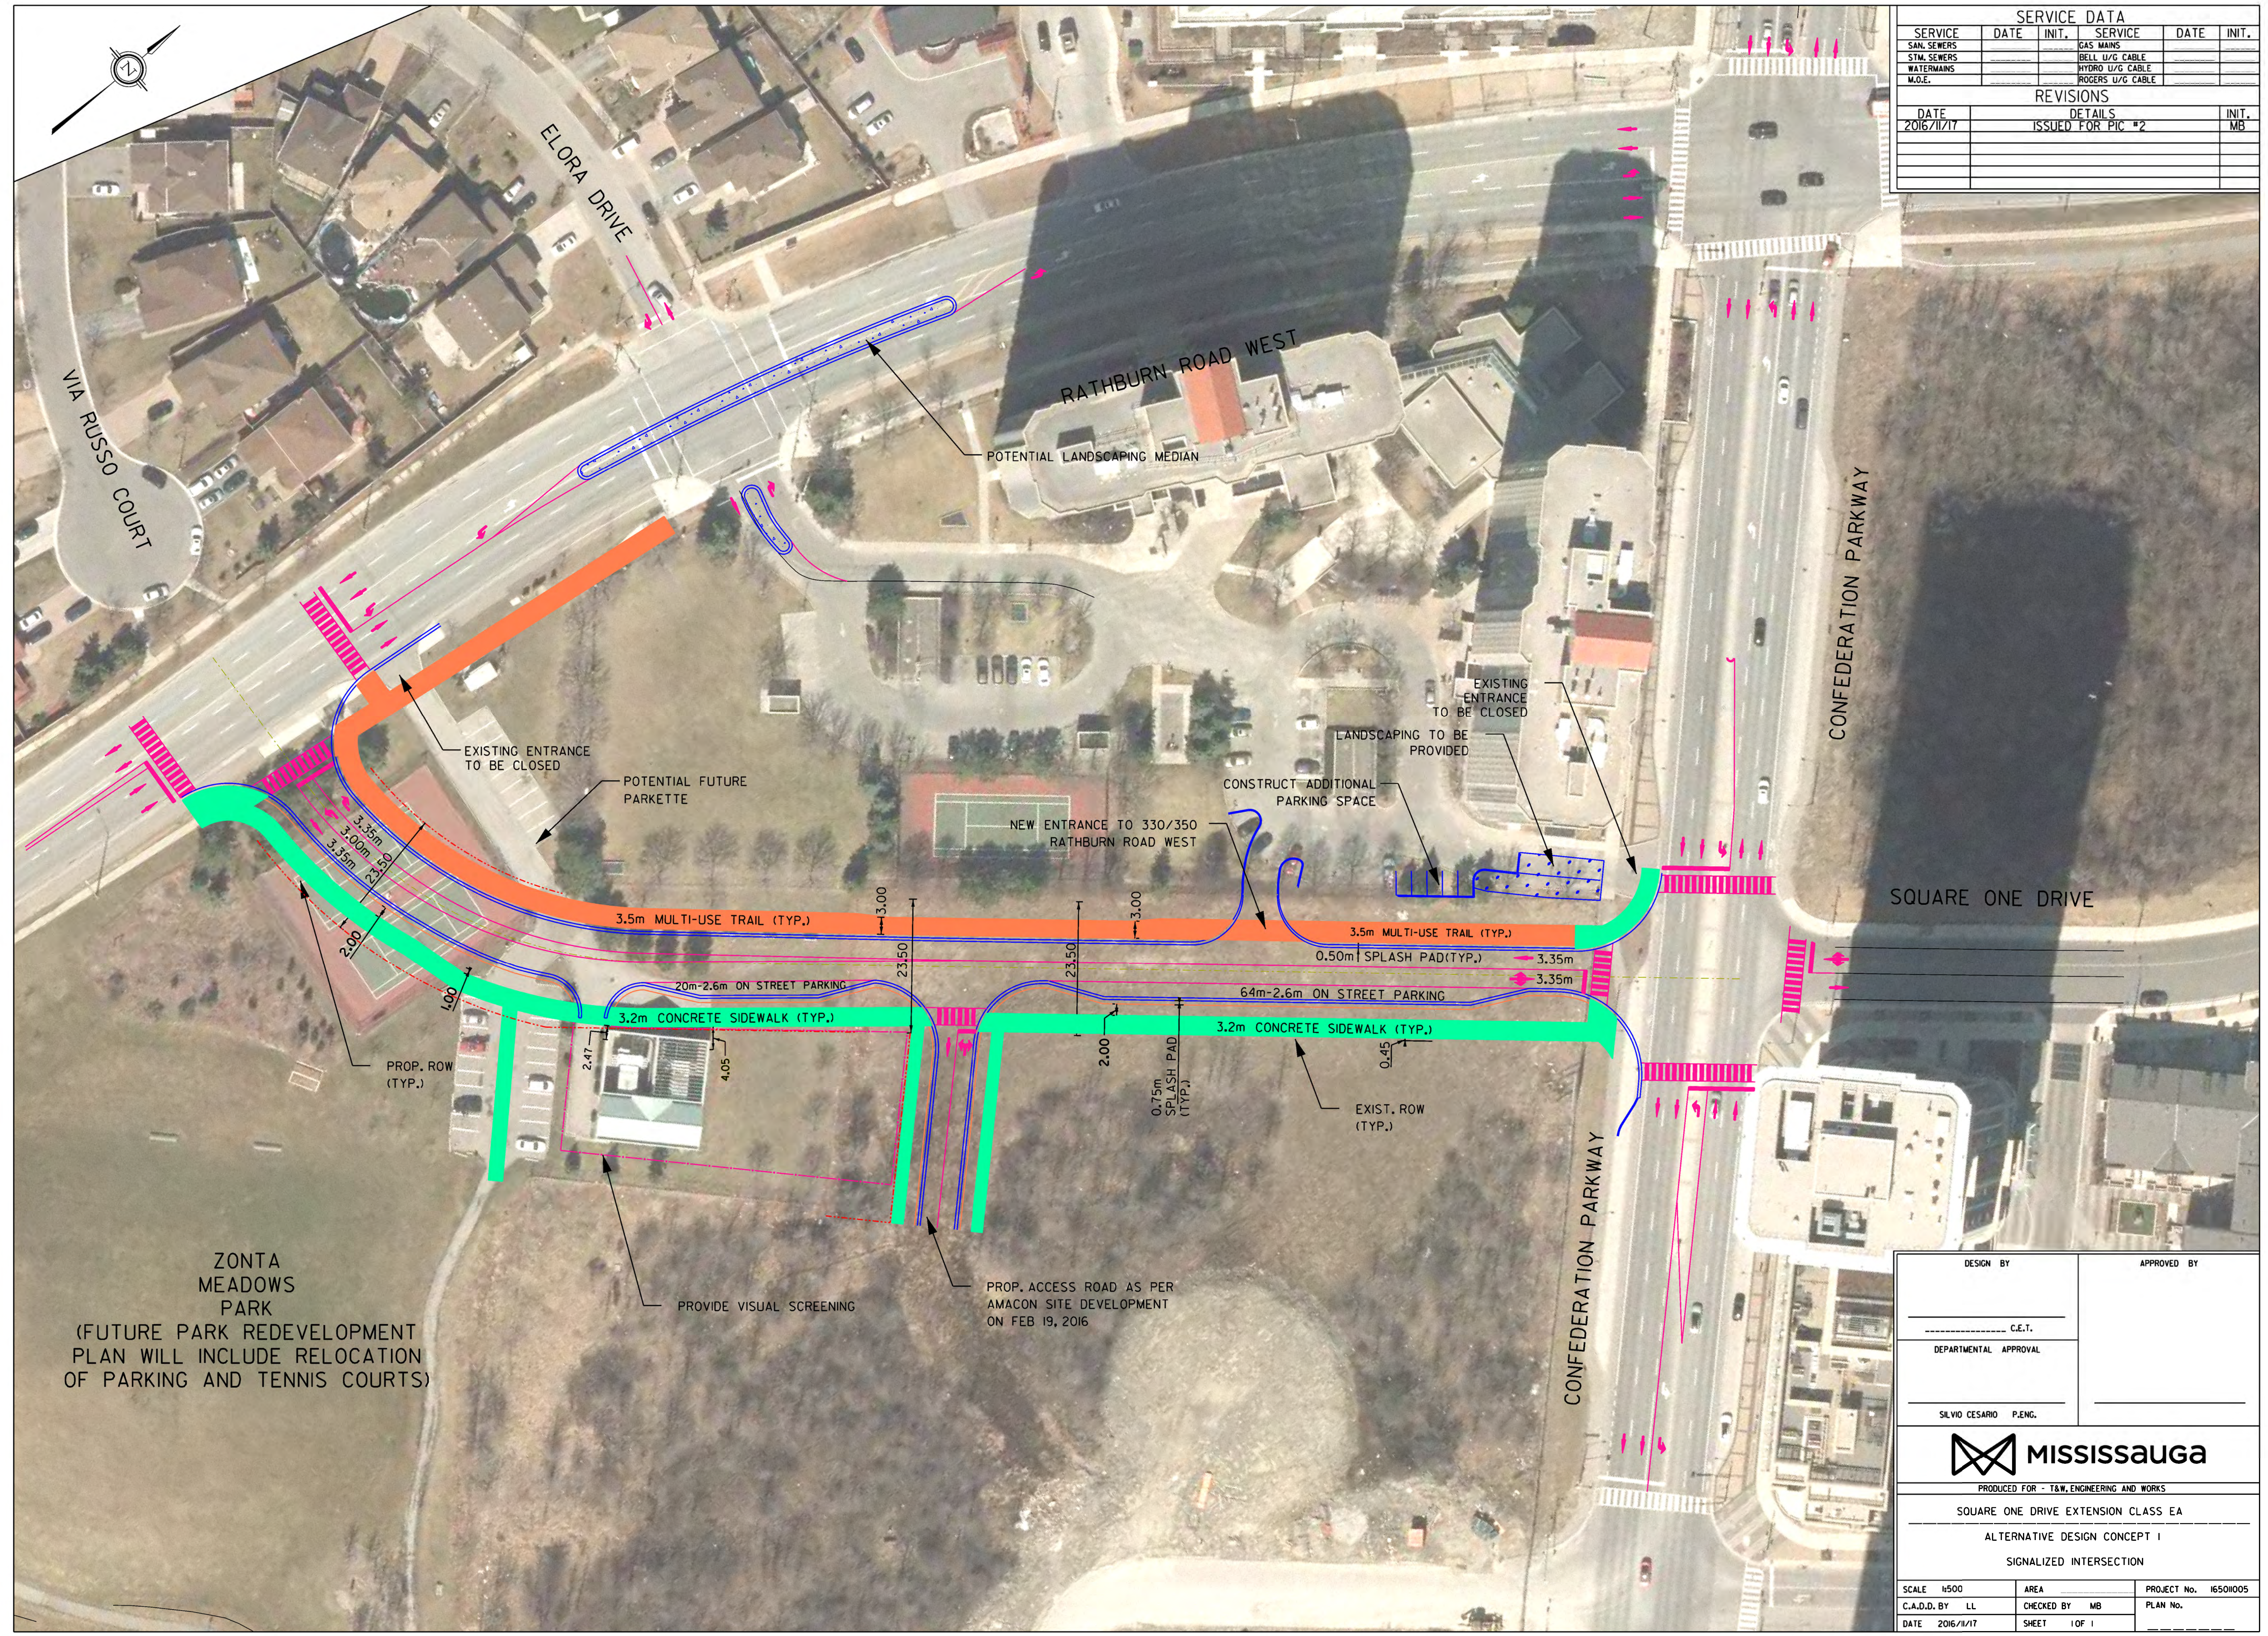

SERVICE DATA					
SERVICE	DATE	INIT.	SERVICE	DATE	INIT.
SAN SEWERS			GAS MAINS		
STW SEWERS			BELL U/G CABLE		
WATERMANS			HYDRO U/G CABLE		
M.O.E.			ROGERS U/G CABLE		

REVISIONS		
DATE	DETAILS	INIT.
2016/11/17	ISSUED FOR PIC #2	MB

ZONTA MEADOWS PARK  
(FUTURE PARK REDEVELOPMENT PLAN WILL INCLUDE RELOCATION OF PARKING AND TENNIS COURTS)

DESIGN BY	APPROVED BY
C.E.T.	
DEPARTMENTAL APPROVAL	
SILVIO CESARIO P.ENG.	

**MISSISSAUGA**


PRODUCED FOR - T&W ENGINEERING AND WORKS

SQUARE ONE DRIVE EXTENSION CLASS EA

ALTERNATIVE DESIGN CONCEPT 1

SIGNALIZED INTERSECTION


SCALE 1:500	AREA	PROJECT No. 16501005
C.A.D.D. BY LL	CHECKED BY MB	PLAN No.
DATE 2016/11/17	SHEET 1 OF 1	

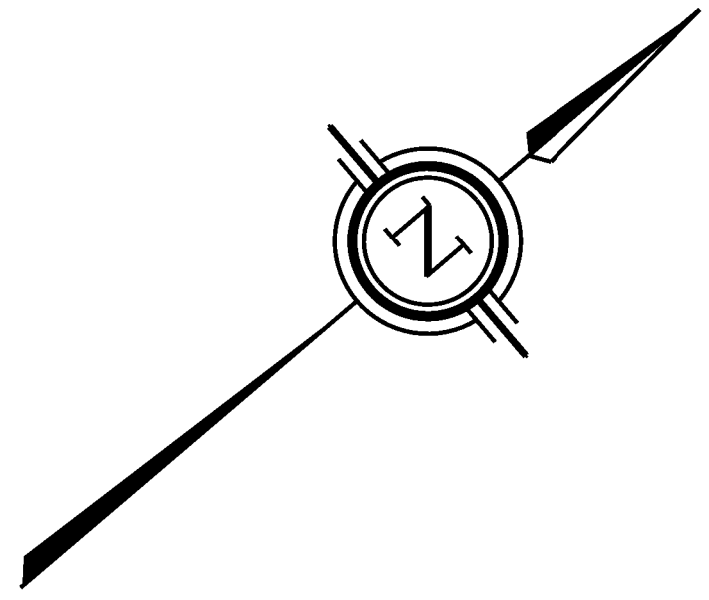

SERVICE DATA					
SERVICE	DATE	INIT.	SERVICE	DATE	INIT.
SAN. SEWERS			GAS MAINS		
STM. SEWERS			BELL U/G CABLE		
WATERMANS			HYDRO U/G CABLE		
M.O.E.			ROGERS U/G CABLE		

REVISIONS		
DATE	DETAILS	INIT.
2016/11/17	ISSUED FOR PIC #2	MB

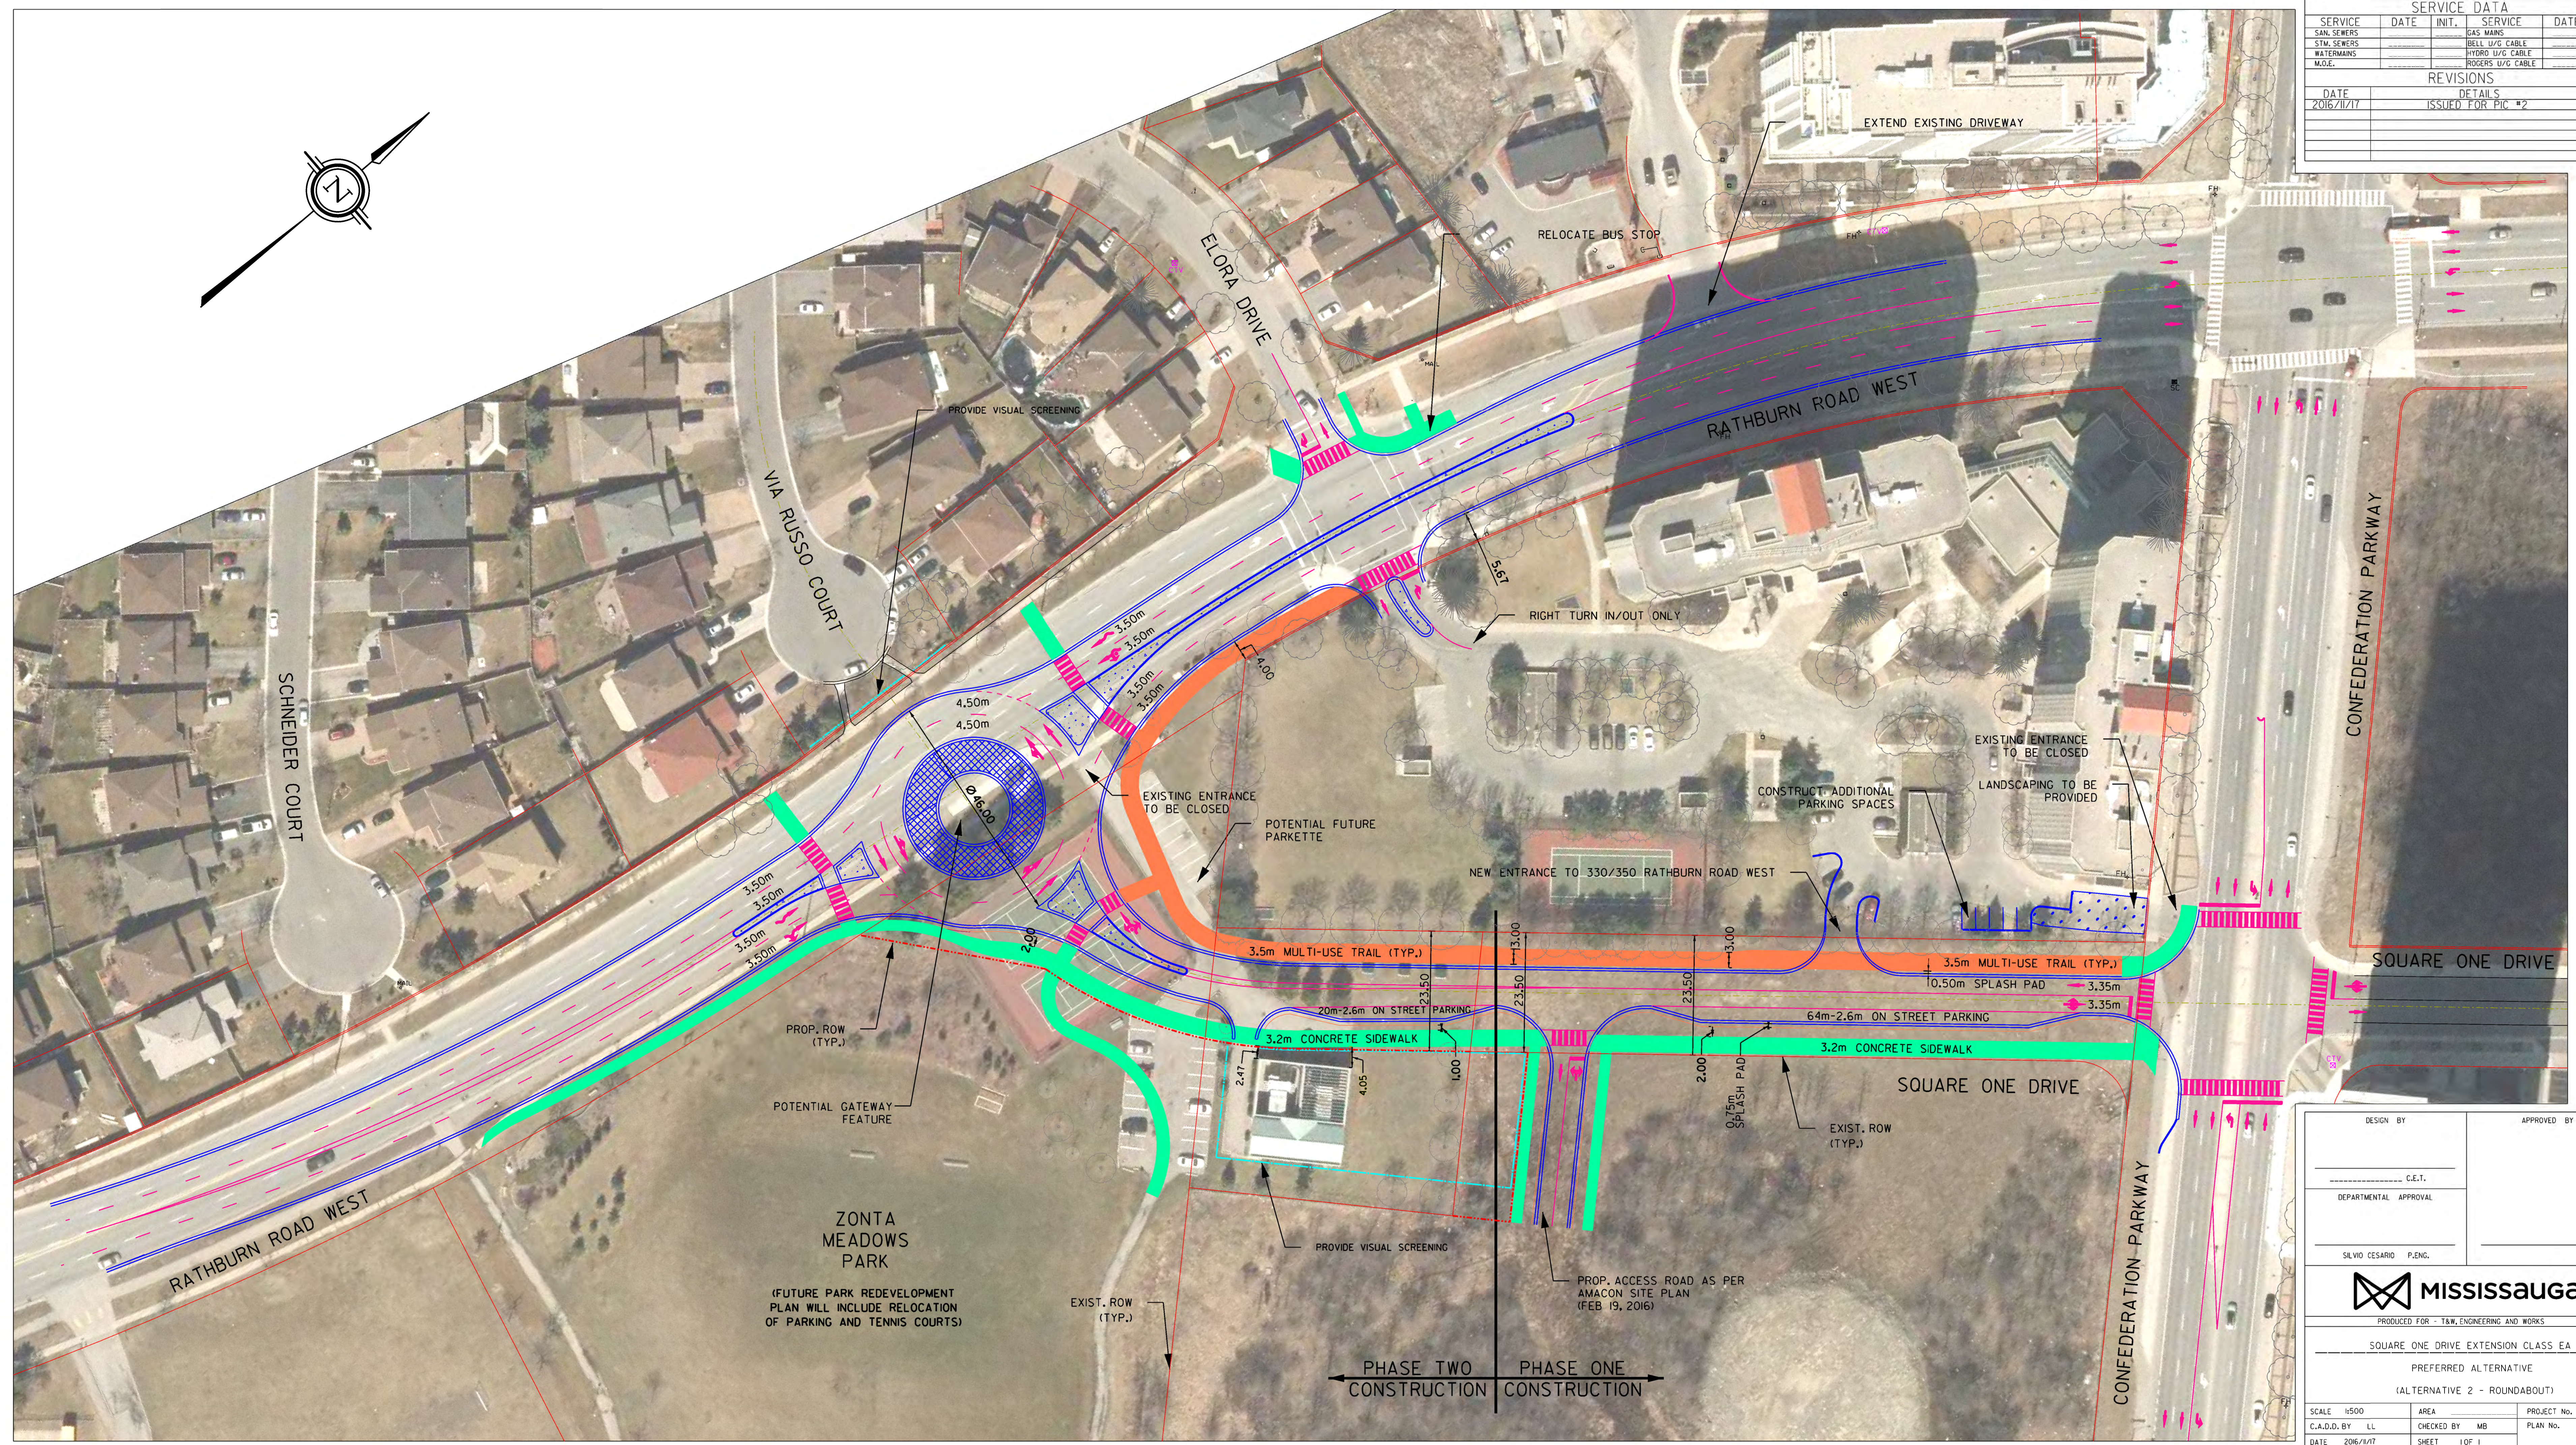

ZONTA MEADOWS PARK  
 (FUTURE PARK REDEVELOPMENT PLAN WILL INCLUDE RELOCATION OF PARKING AND TENNIS COURTS)

DESIGN BY	APPROVED BY
_____	_____
C.E.T.	
DEPARTMENTAL APPROVAL	
SILVIO CESARIO P.ENG.	

**MISSISSAUGA**  
 PRODUCED FOR - T&W ENGINEERING AND WORKS

SQUARE ONE DRIVE EXTENSION CLASS EA  
 PREFERRED ALTERNATIVE  
 (ALTERNATIVE 2 - ROUNDABOUT)

SCALE 1:500	AREA	PROJECT NO. 16501005
C.A.D.D. BY LL	CHECKED BY MB	PLAN NO.
DATE 2016/11/17	SHEET 1 OF 1	