


FLANKING ELEVATION A

MATERIALS SIMILAR TO FRONT ELEVATION


ESTABLISHED GRADE WILL NOT BE
AVAILABLE UNTIL THE HOUSE IS
SOLD ON A PARTICULAR LOT

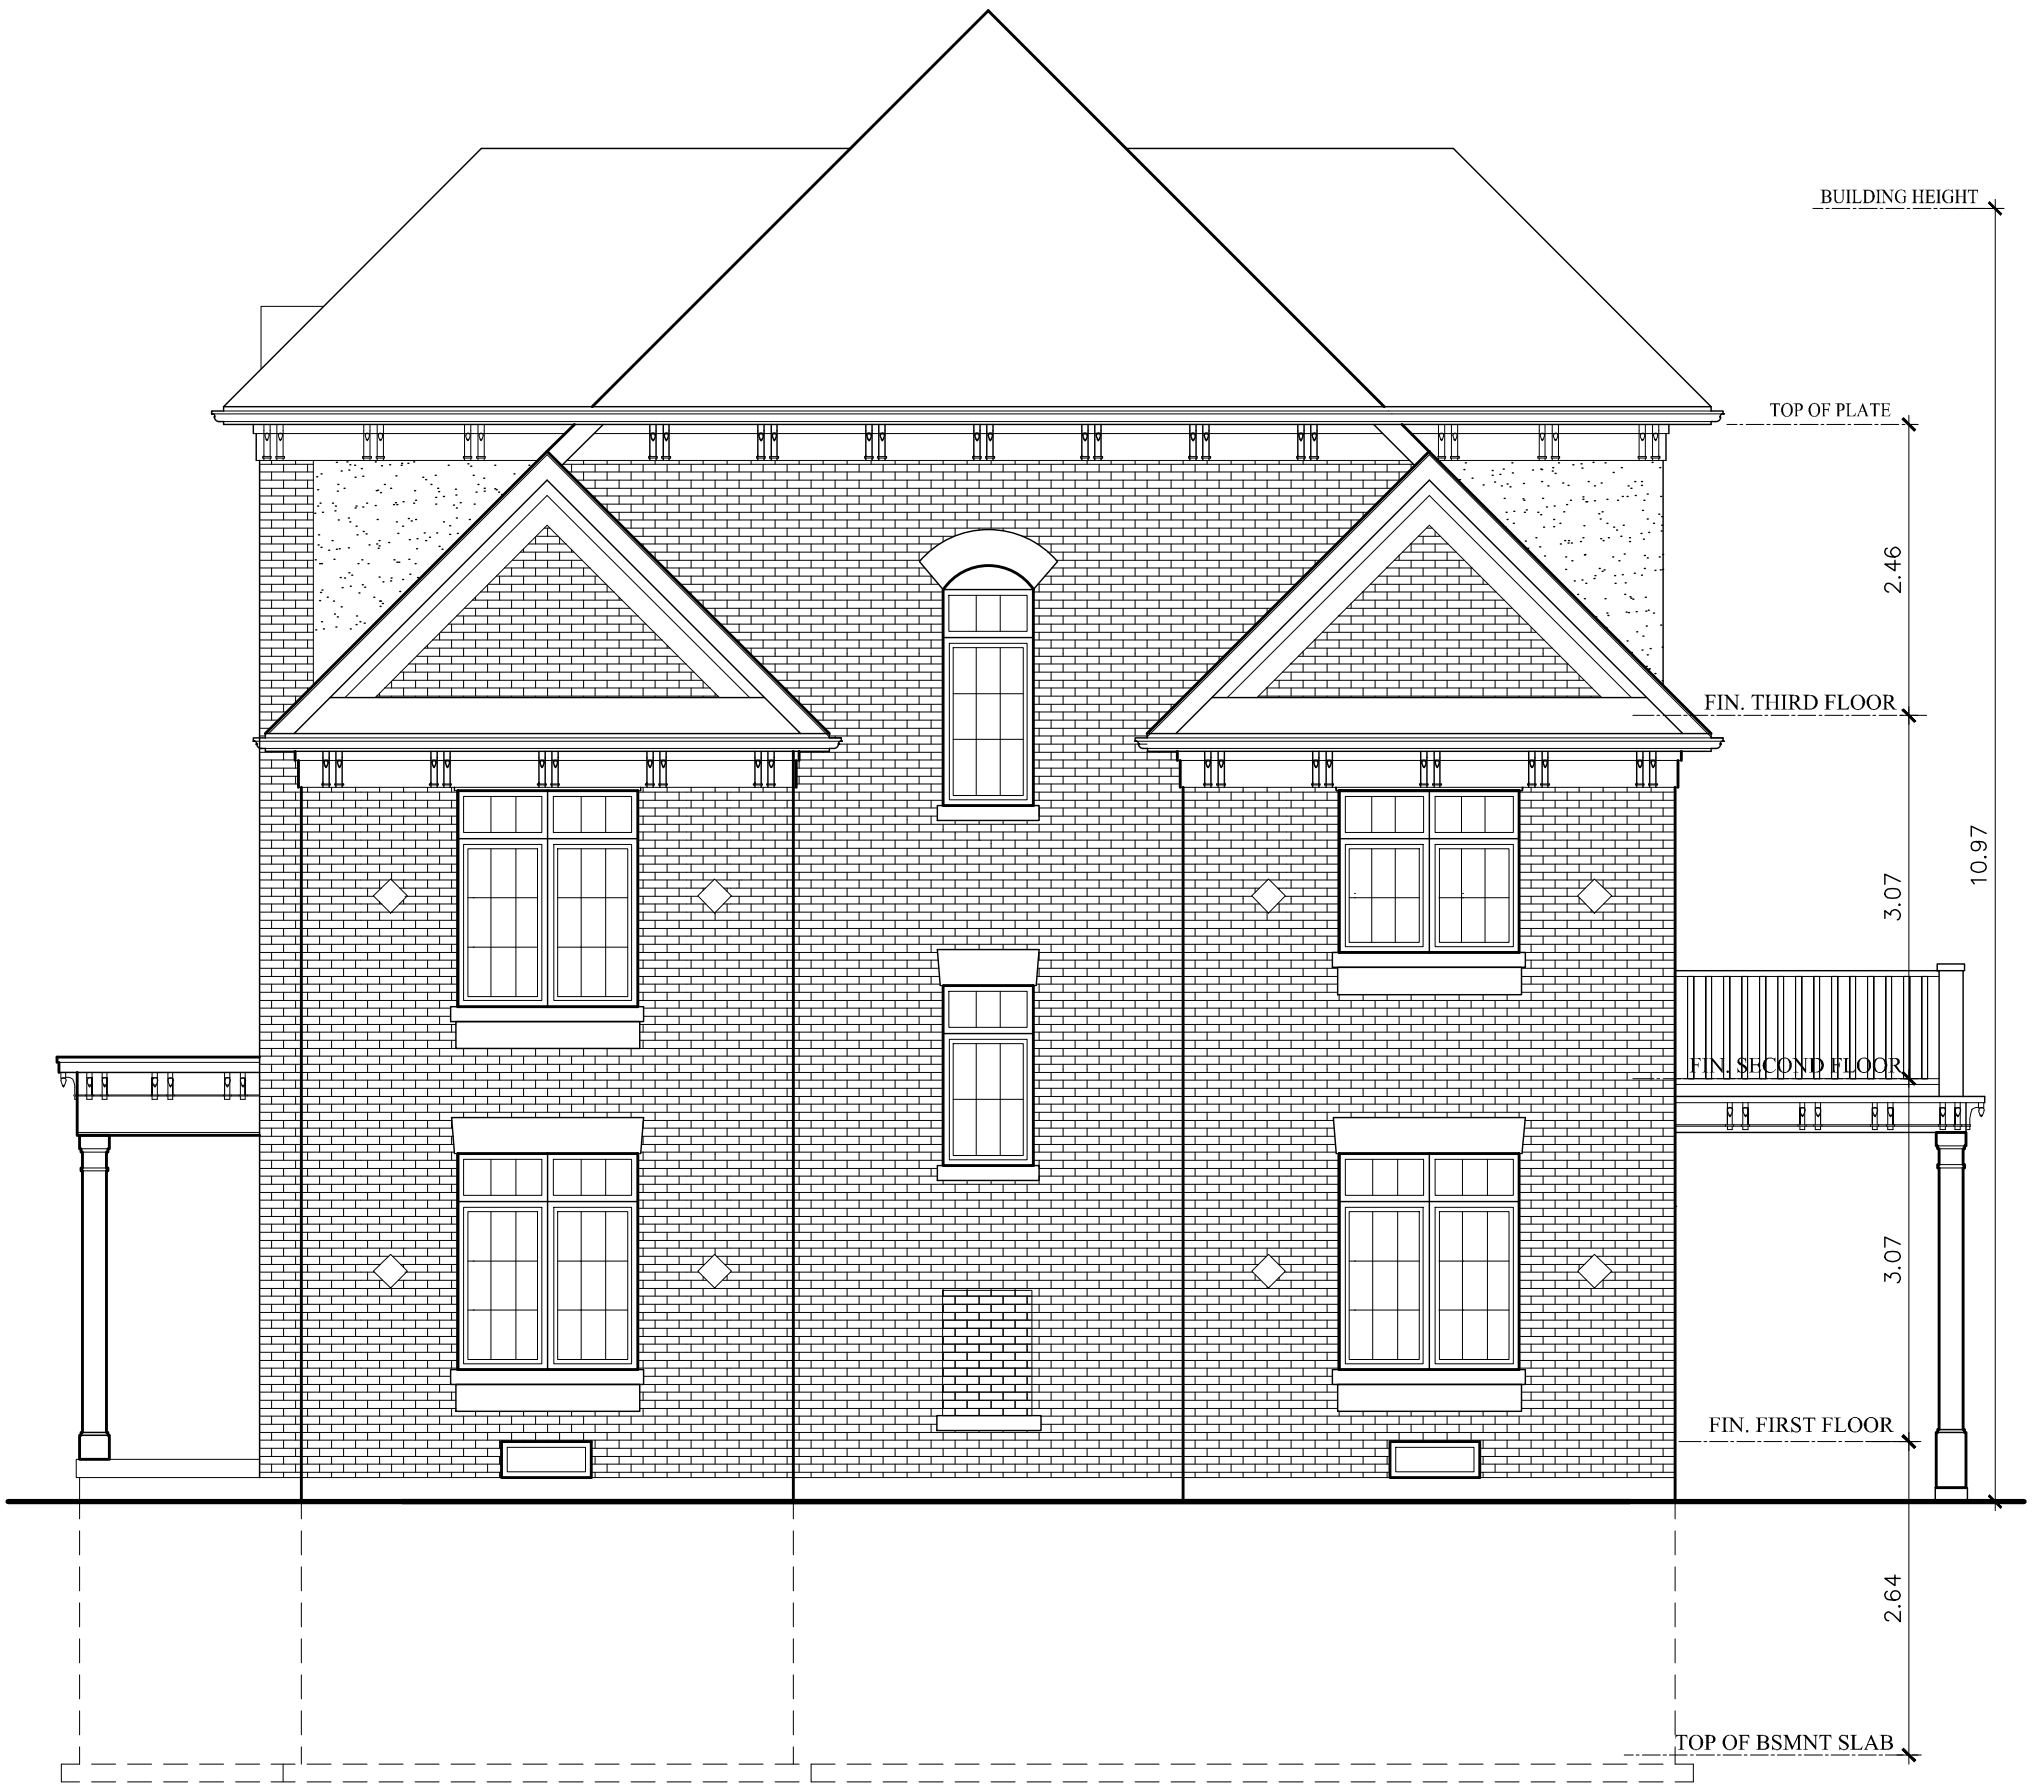

FLANKING ELEVATION B


MATERIALS SIMILAR TO FRONT ELEVATION

ESTABLISHED GRADE WILL NOT BE
AVAILABLE UNTIL THE HOUSE IS
SOLD ON A PARTICULAR LOT

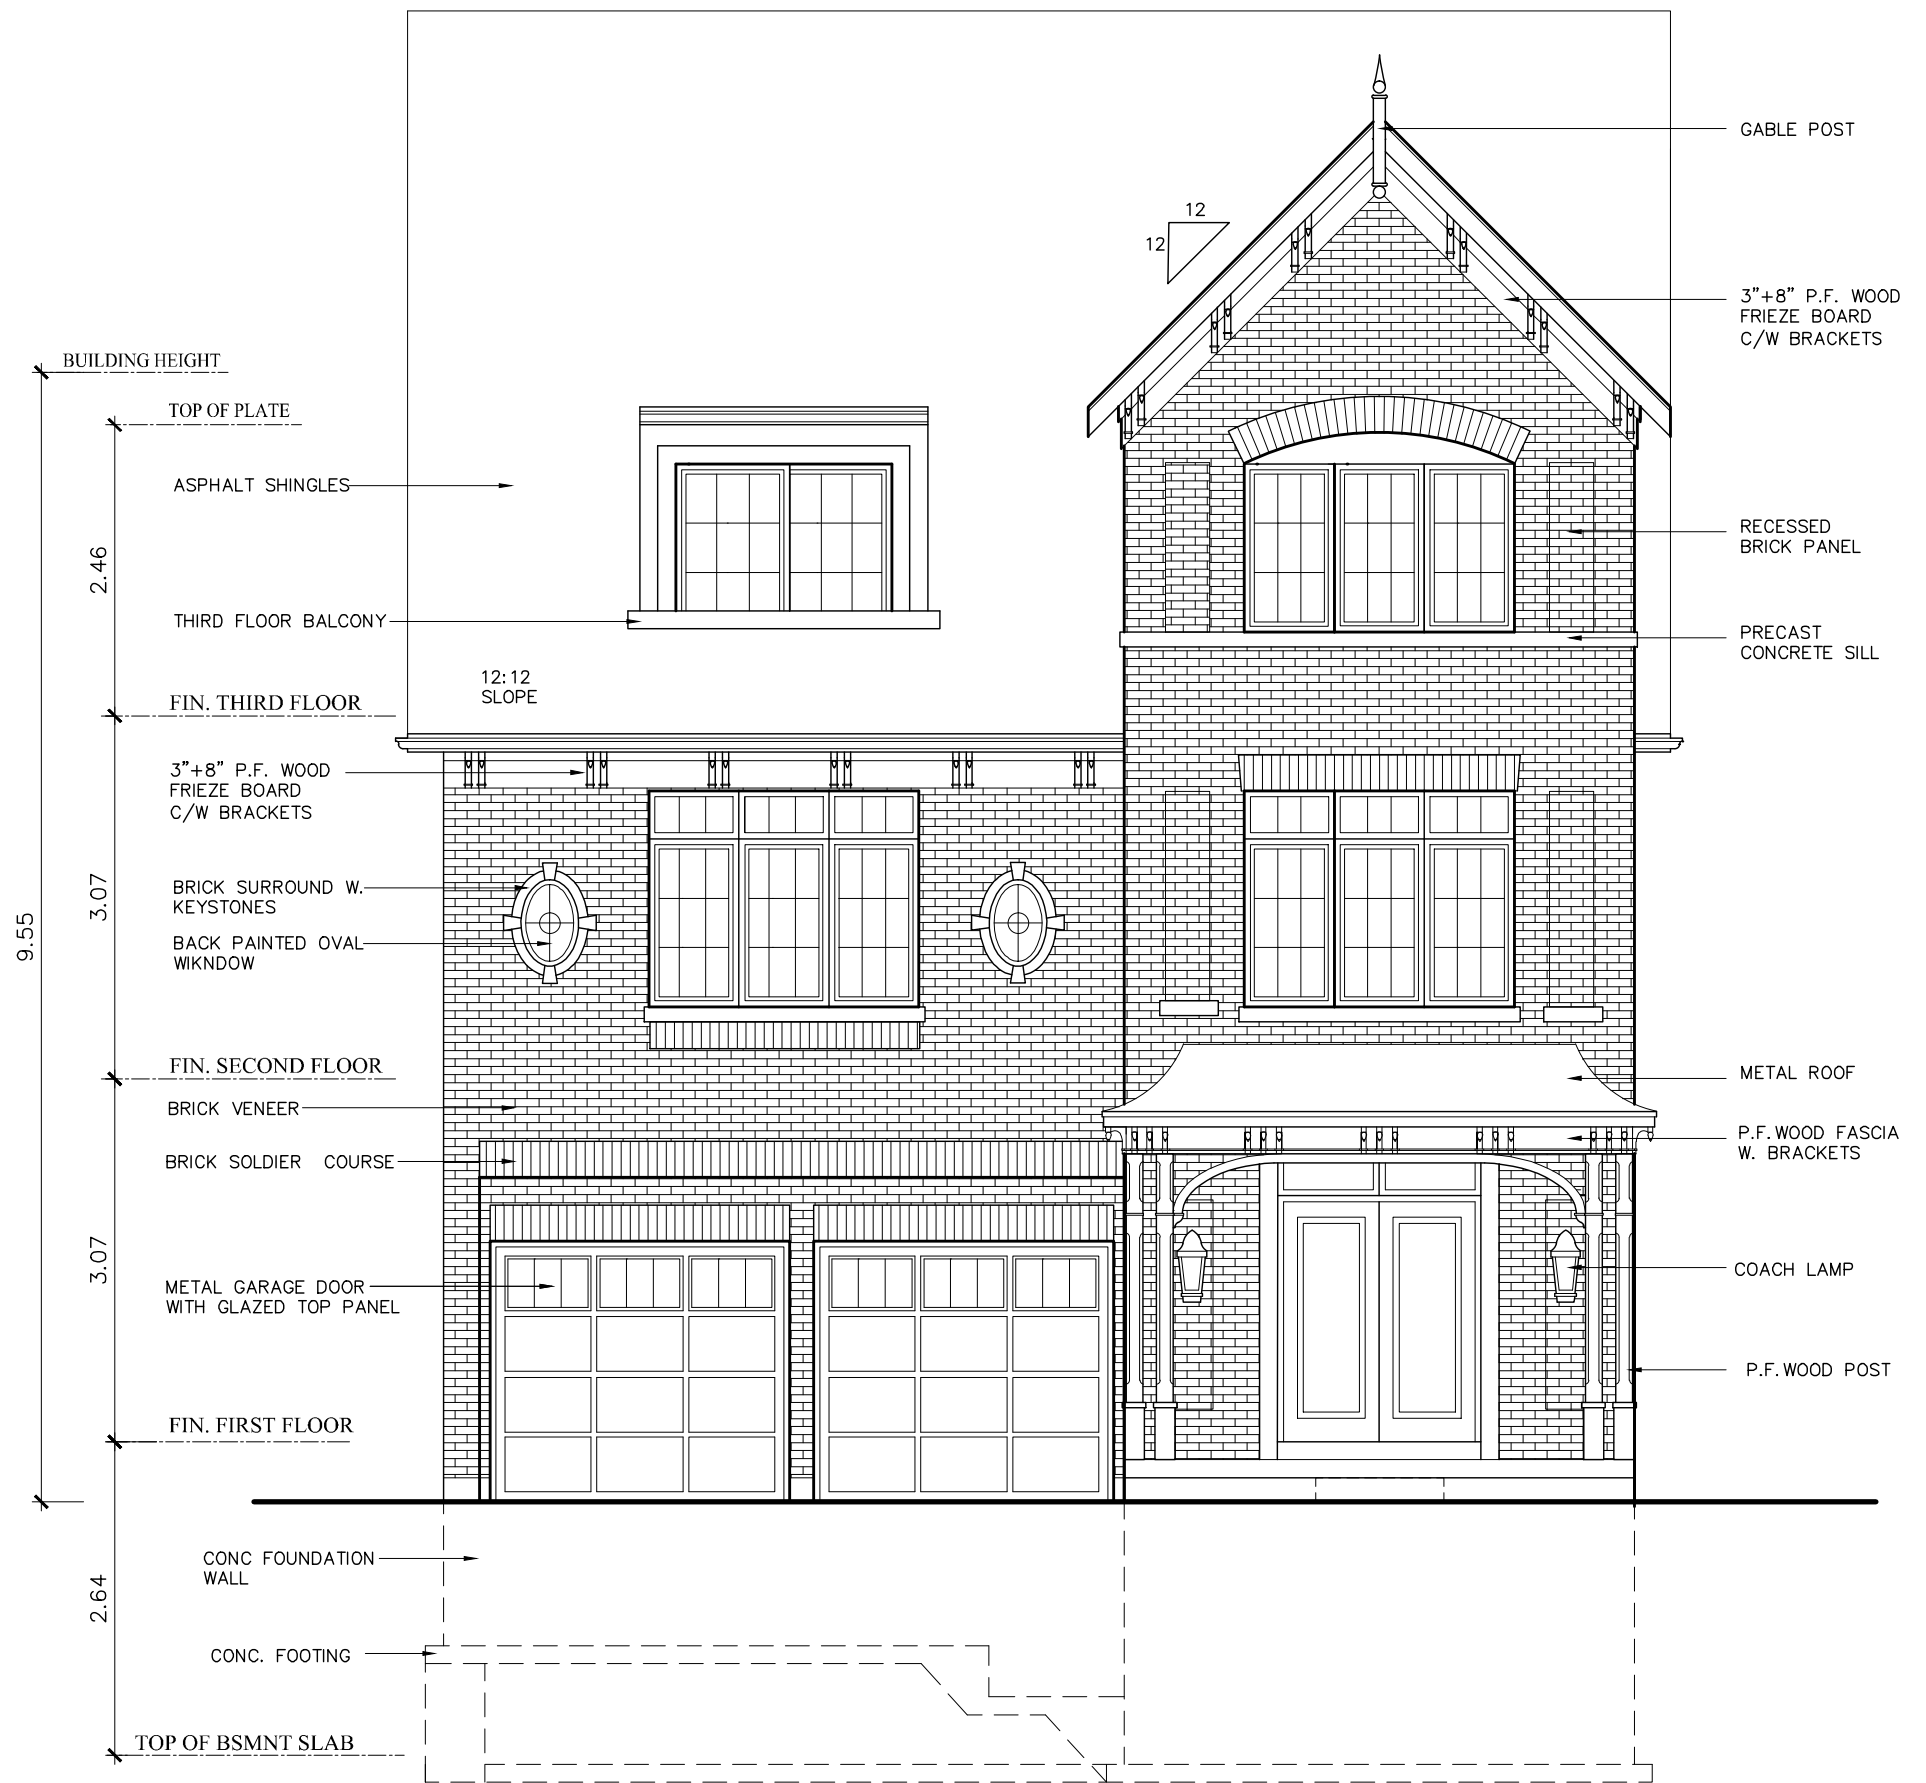

FRONT ELEVATION A

ESTABLISHED GRADE WILL NOT BE AVAILABLE UNTIL THE HOUSE IS SOLD ON A PARTICULAR LOT

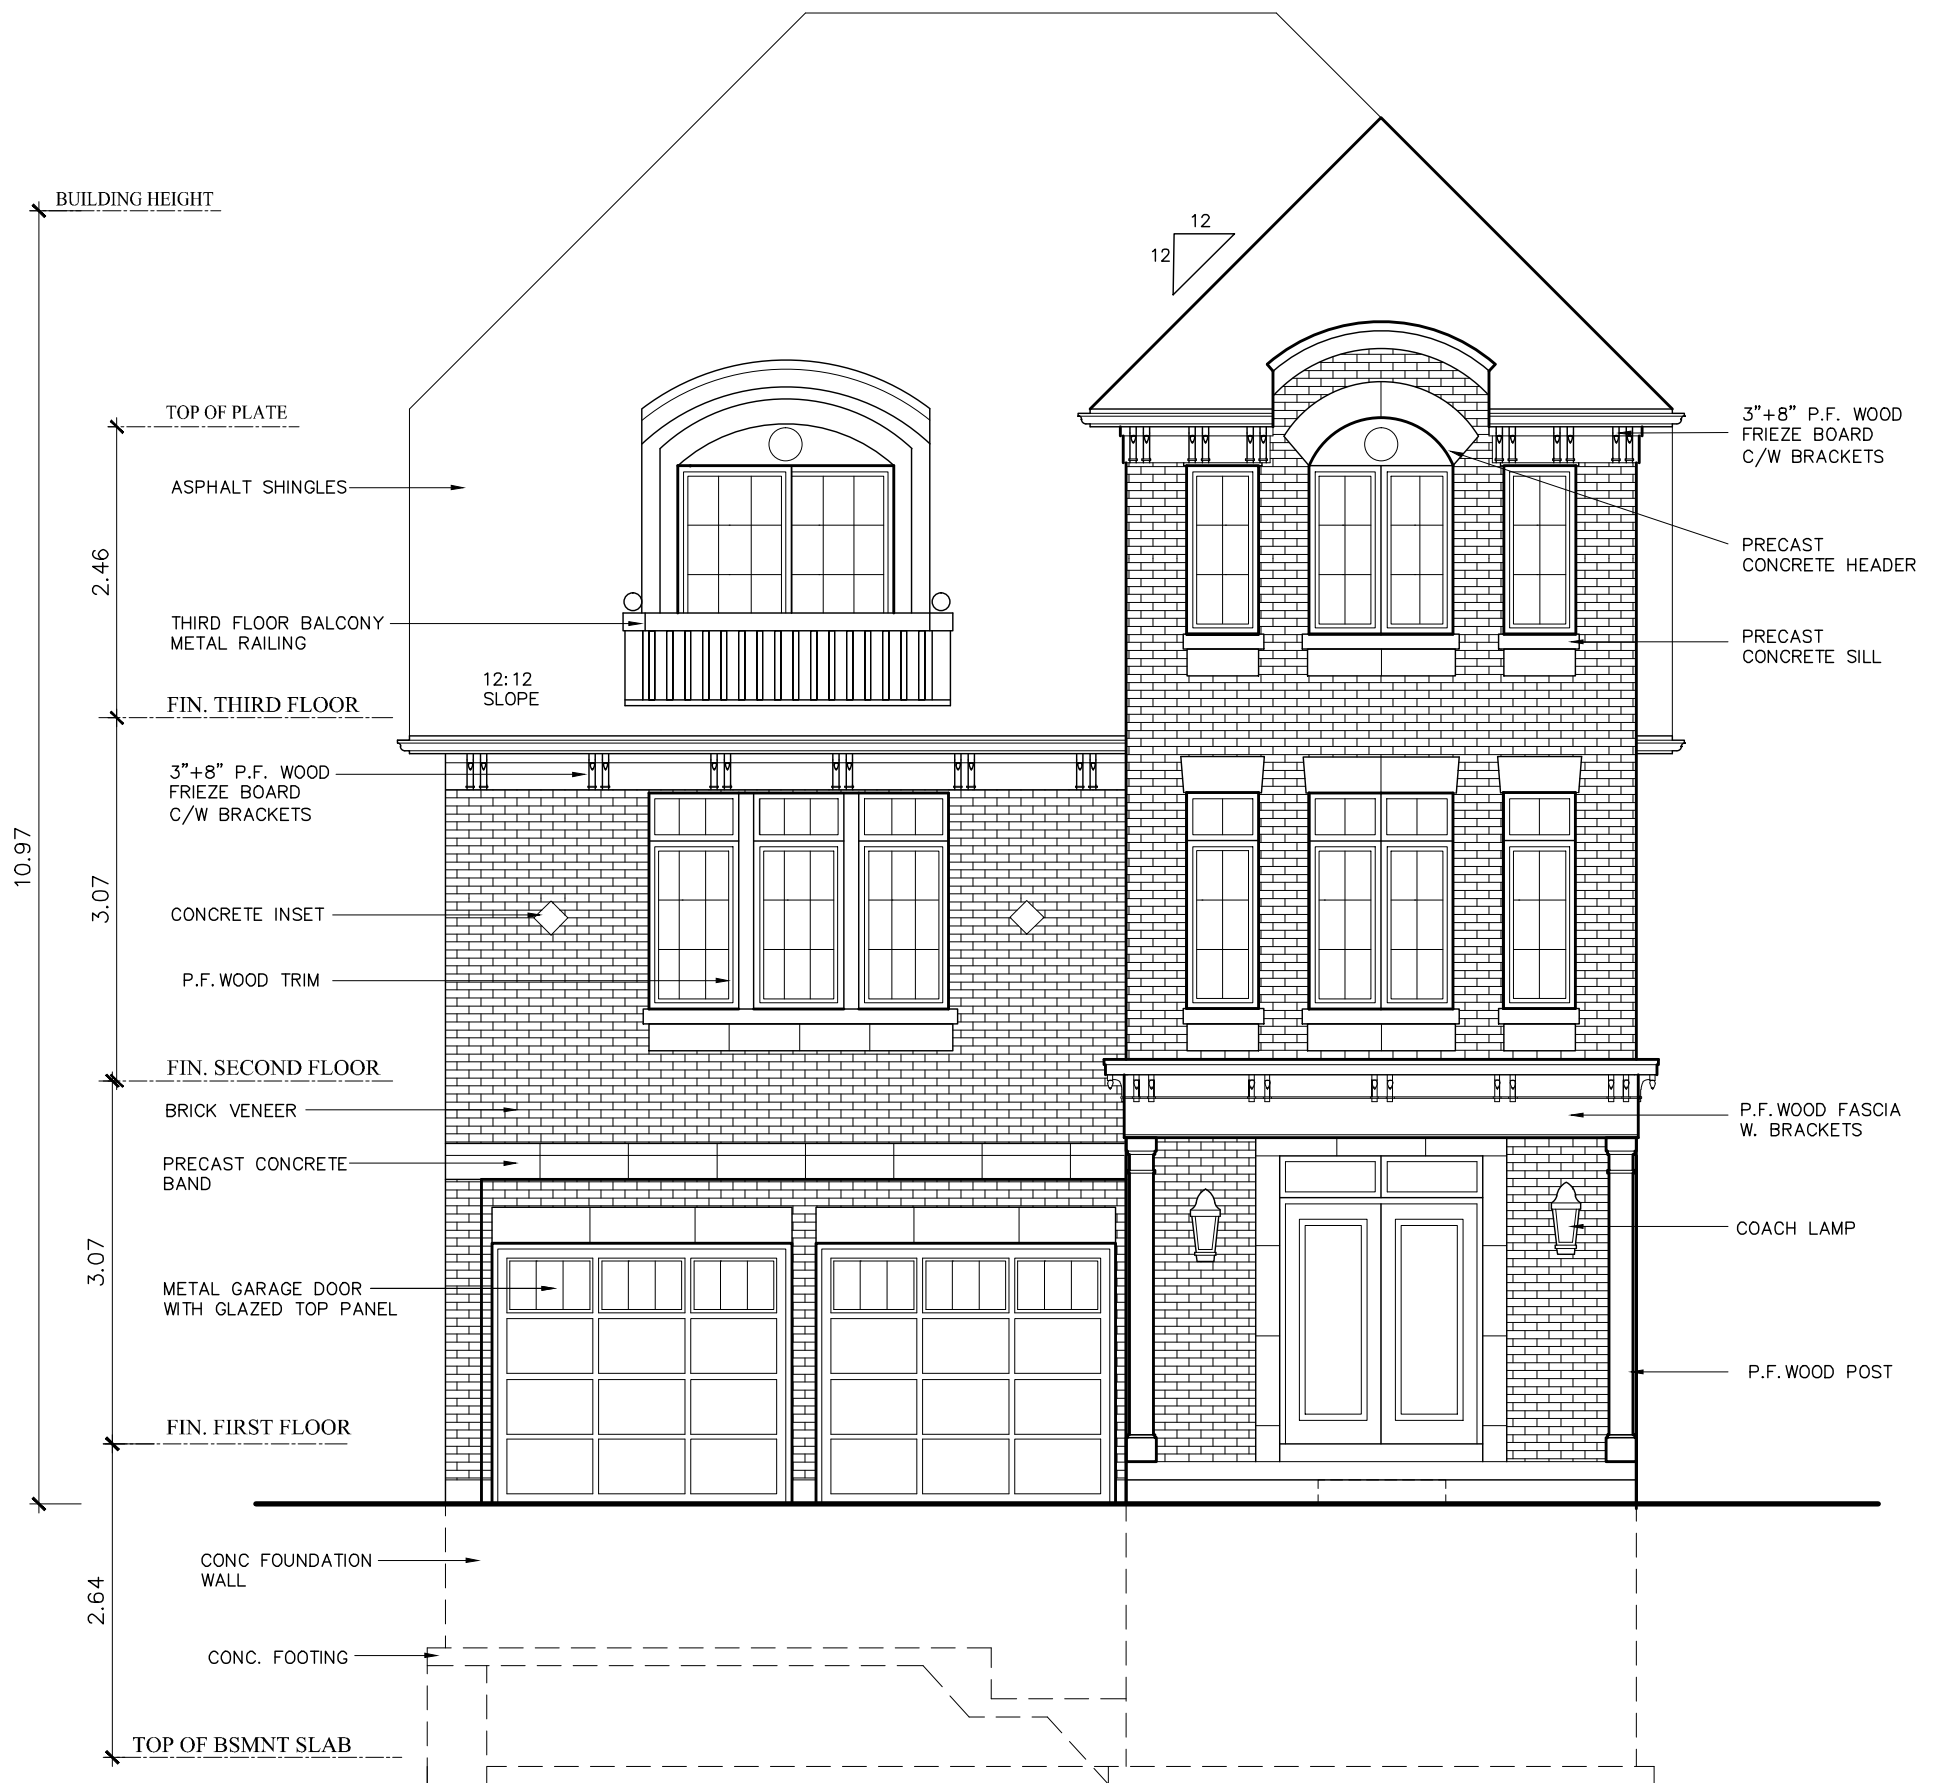

FRONT ELEVATION B

ESTABLISHED GRADE WILL NOT BE AVAILABLE UNTIL THE HOUSE IS SOLD ON A PARTICULAR LOT