


- LEGEND**
- > EXISTING STORM/SANITARY SEWER
 - - - - - PROPOSED STORM/SANITARY SEWER
 - EXISTING STORM MANHOLE
 - PROPOSED STORM MANHOLE
 - EXISTING SANITARY MANHOLE
 - PROPOSED SANITARY MANHOLE
 - EXISTING WATERMAIN
 - PROPOSED WATERMAIN
 - LIMIT OF PROPERTY

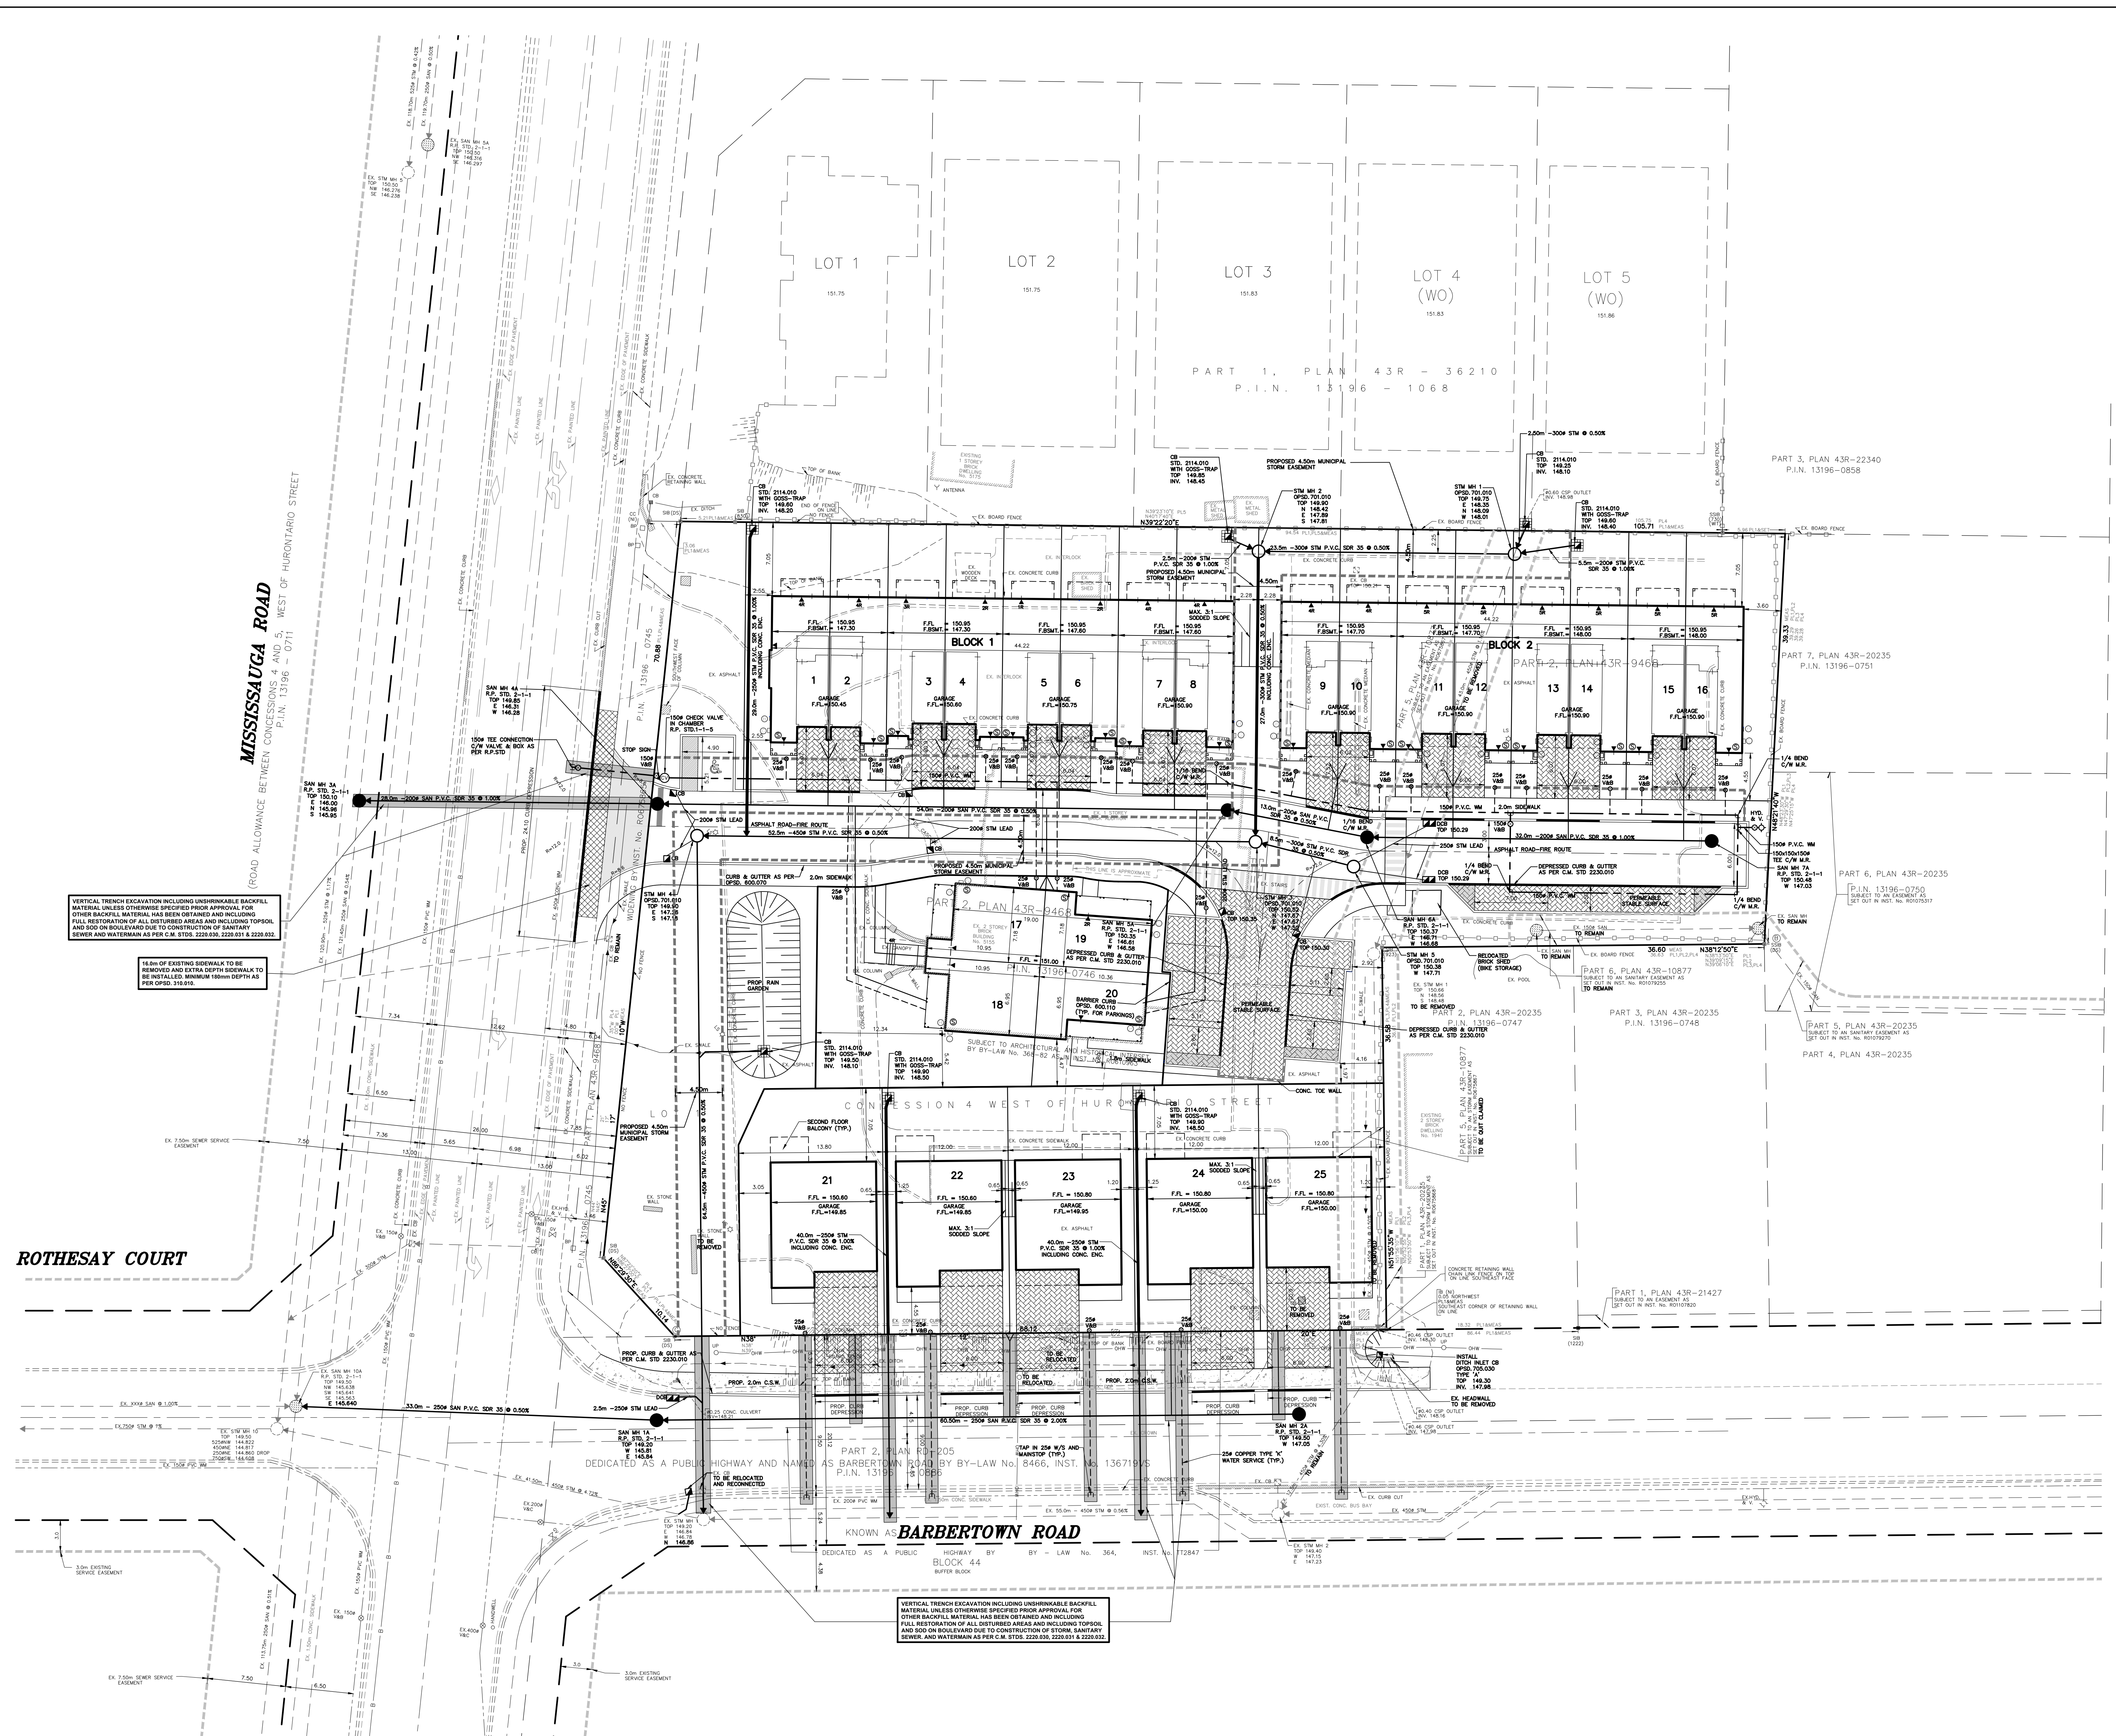

BARBER HOUSE

SKIRA & ASSOCIATES LTD.
 CONSULTING ENGINEERS
 3900 Steeles Ave. East, Suite 210, Scarborough, Ontario M1V 5P6
 Tel: (416) 291-9100 Fax: (416) 291-9108 Email: info@skira.com

CONCEPT SITE SERVICING

PROJECT No. 215-M72
 DATE - MARCH 2016
 SCALE - 1:250
 DRAWN BY - M.B.

FIGURE
No. 3