



KEY PLAN

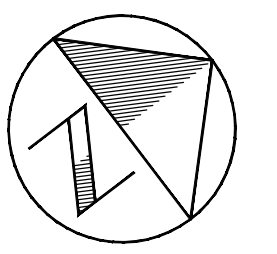

TRUE NORTH

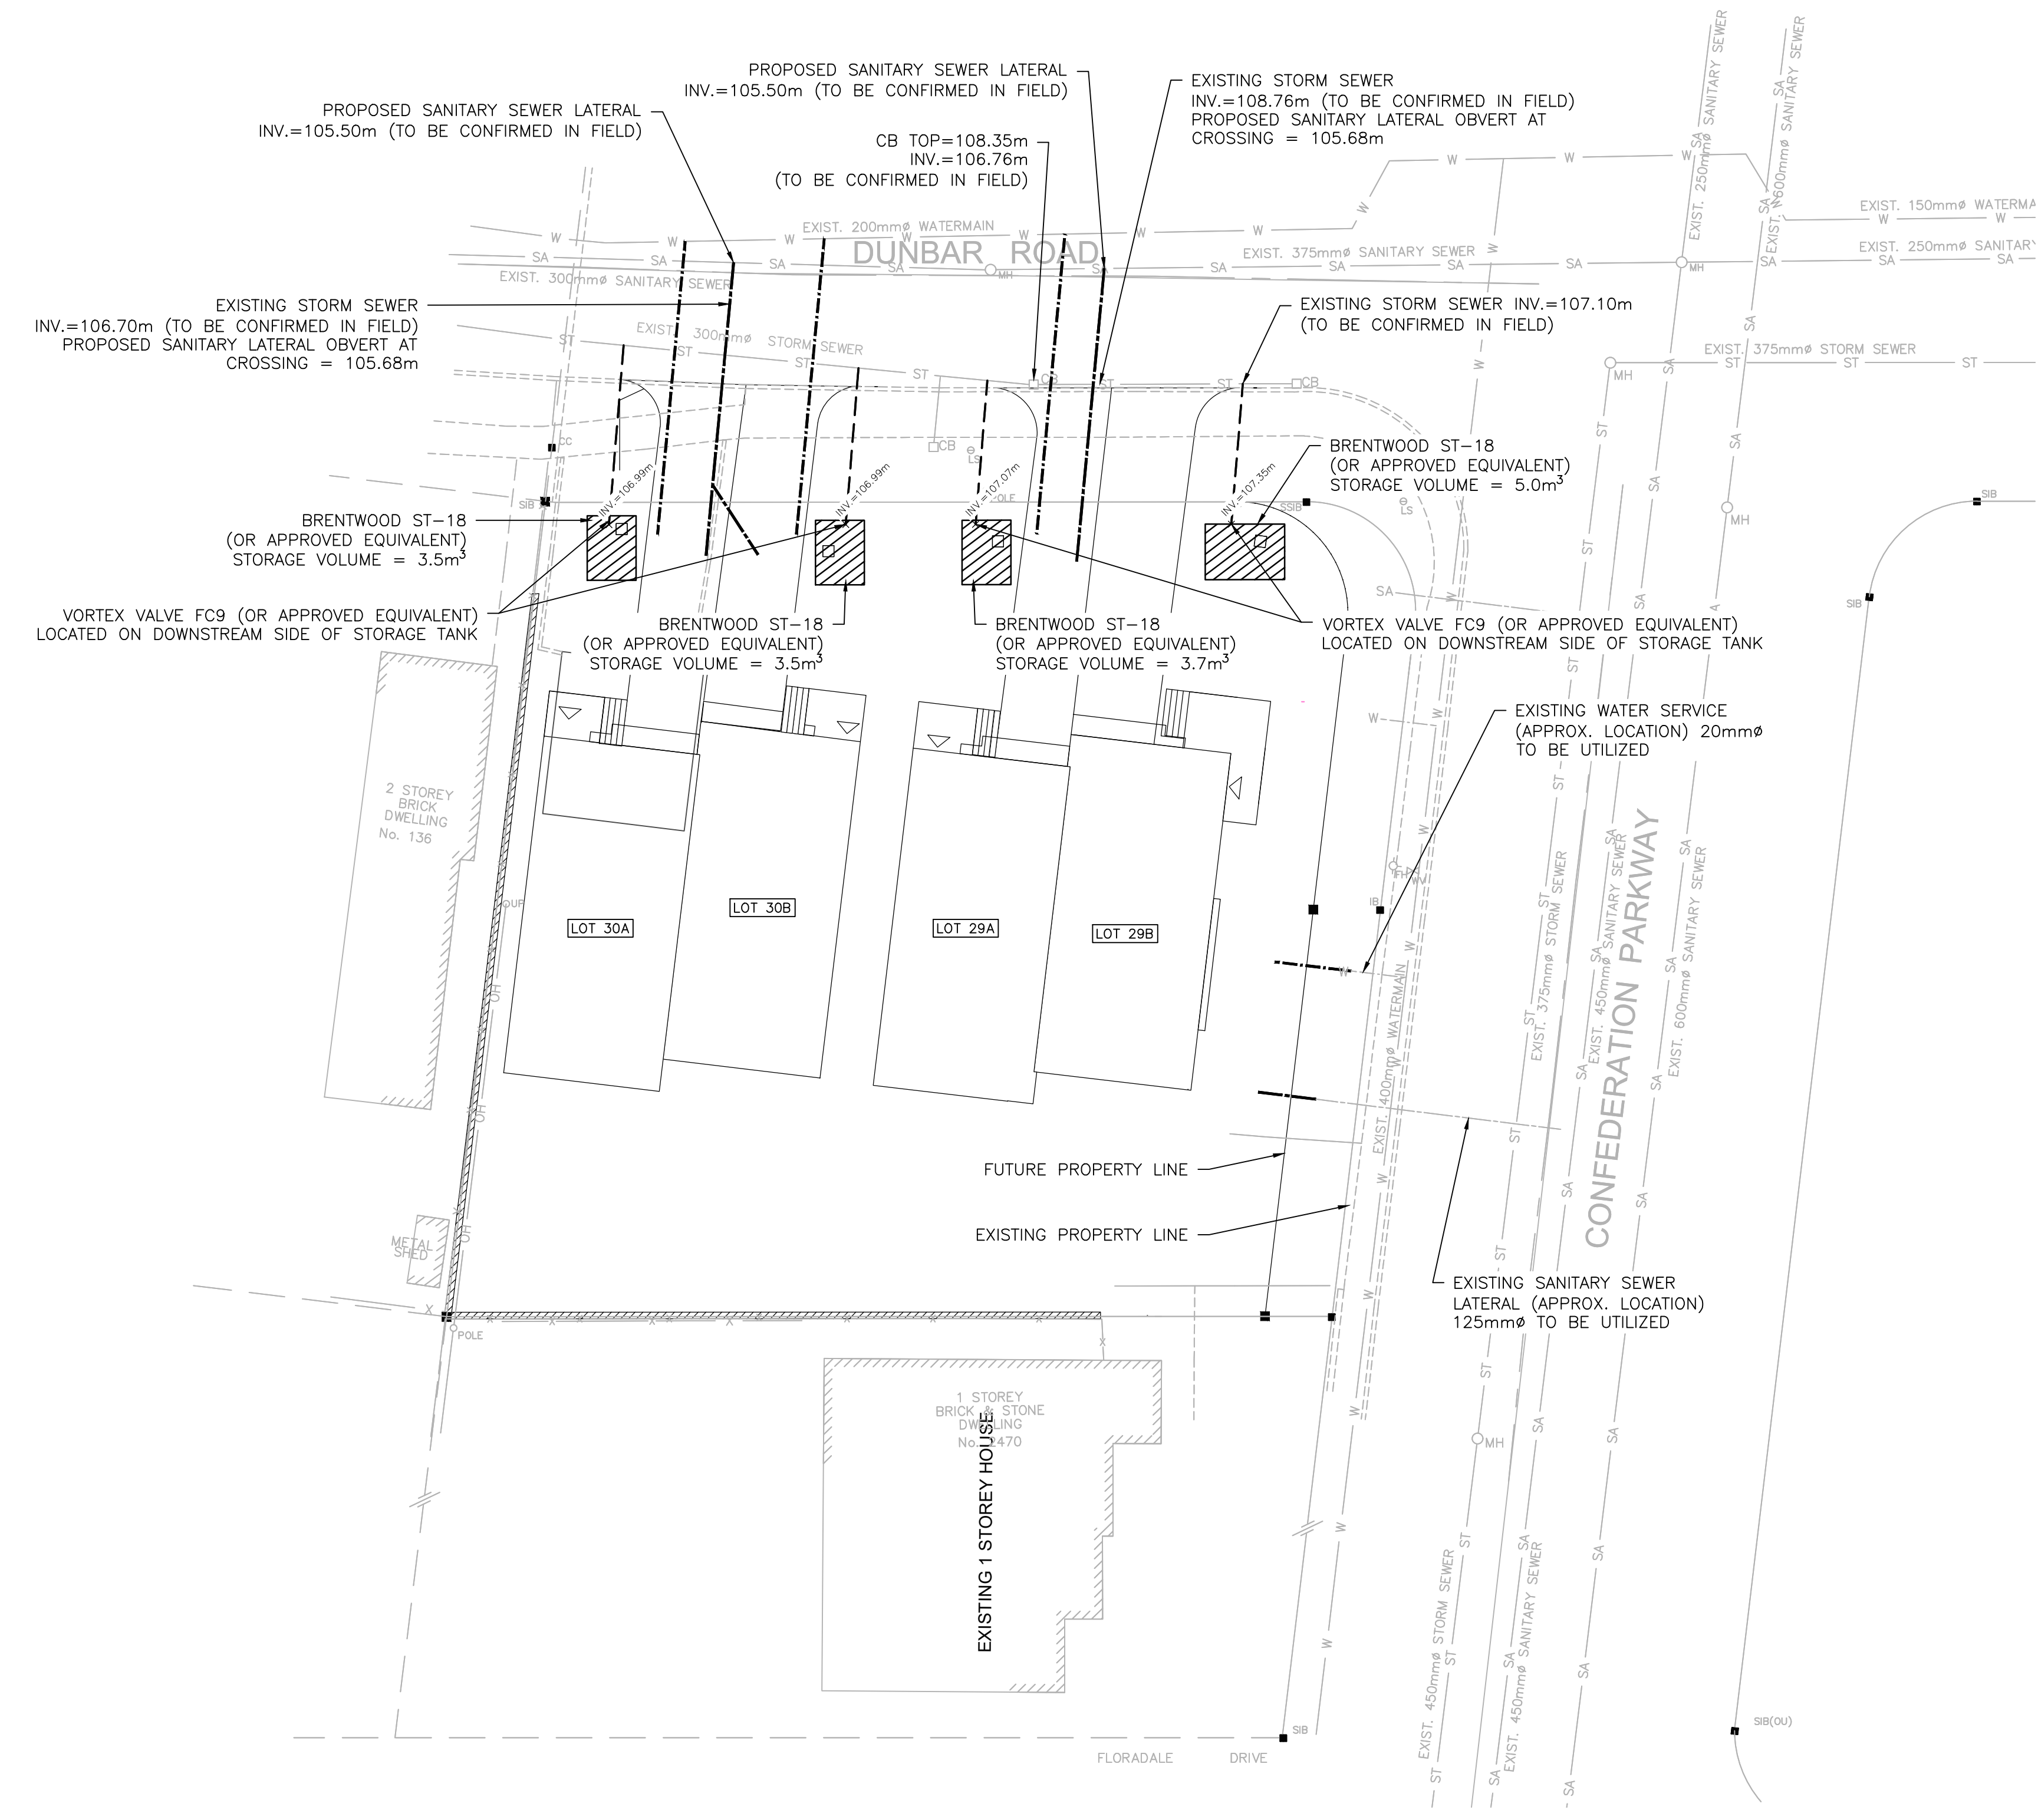

LEGEND

- PROPOSED STORM SEWER SERVICE 150mm $\phi$  - - - - -
- PROPOSED SANITARY SERVICE 125mm $\phi$  SA - - - - -
- PROPOSED WATER SERVICE 19mm $\phi$  COPPER W - - - - -
- PROPOSED STORM MANHOLE ●
- PROPOSED CATCHBASIN MANHOLE ●
- PROPOSED CATCHBASIN ■
- EXISTING STORM SEWER - - - - -
- EXISTING SANITARY SEWER SA - - - - -
- EXISTING WATERMAIN W - - - - -
- EXISTING MANHOLE ○
- EXISTING CATCHBASIN □
- EXISTING LIGHT STANDARD ○LS
- EXISTING SANITARY SERVICE SA - - - - -
- EXISTING WATER SERVICE W - - - - -
- PROPERTY BOUNDARY - - - - -

REFERENCE PLAN NO. 43R

SCALE VALID ONLY FOR 24"x36" VERSION

Scale 1:200

Consultant File No. TPB188171

Drawing No. 2

CONFEDERATION PARKWAY  
PREEMINENT DEVELOPMENTS INC.

FUNCTIONAL SERVICING PLAN



Plotted: 2020-02-26 p: peter.kiriakos  
 Last Saved: 2020-02-26 l: peter.kiriakos  
 Path: P:\2018\Projects\TPB188171 - Rezoning Study At 2476 & 2482 Confed Pkwy\06\_DES-ENG\01\_CAD\02\_DWGS\05\_WR\JANUARY 2020\TPB188171-1 REVISED SITE.dwg