


2 TRANSFORMER VAULT & ELECTRICAL ROOM
1:300

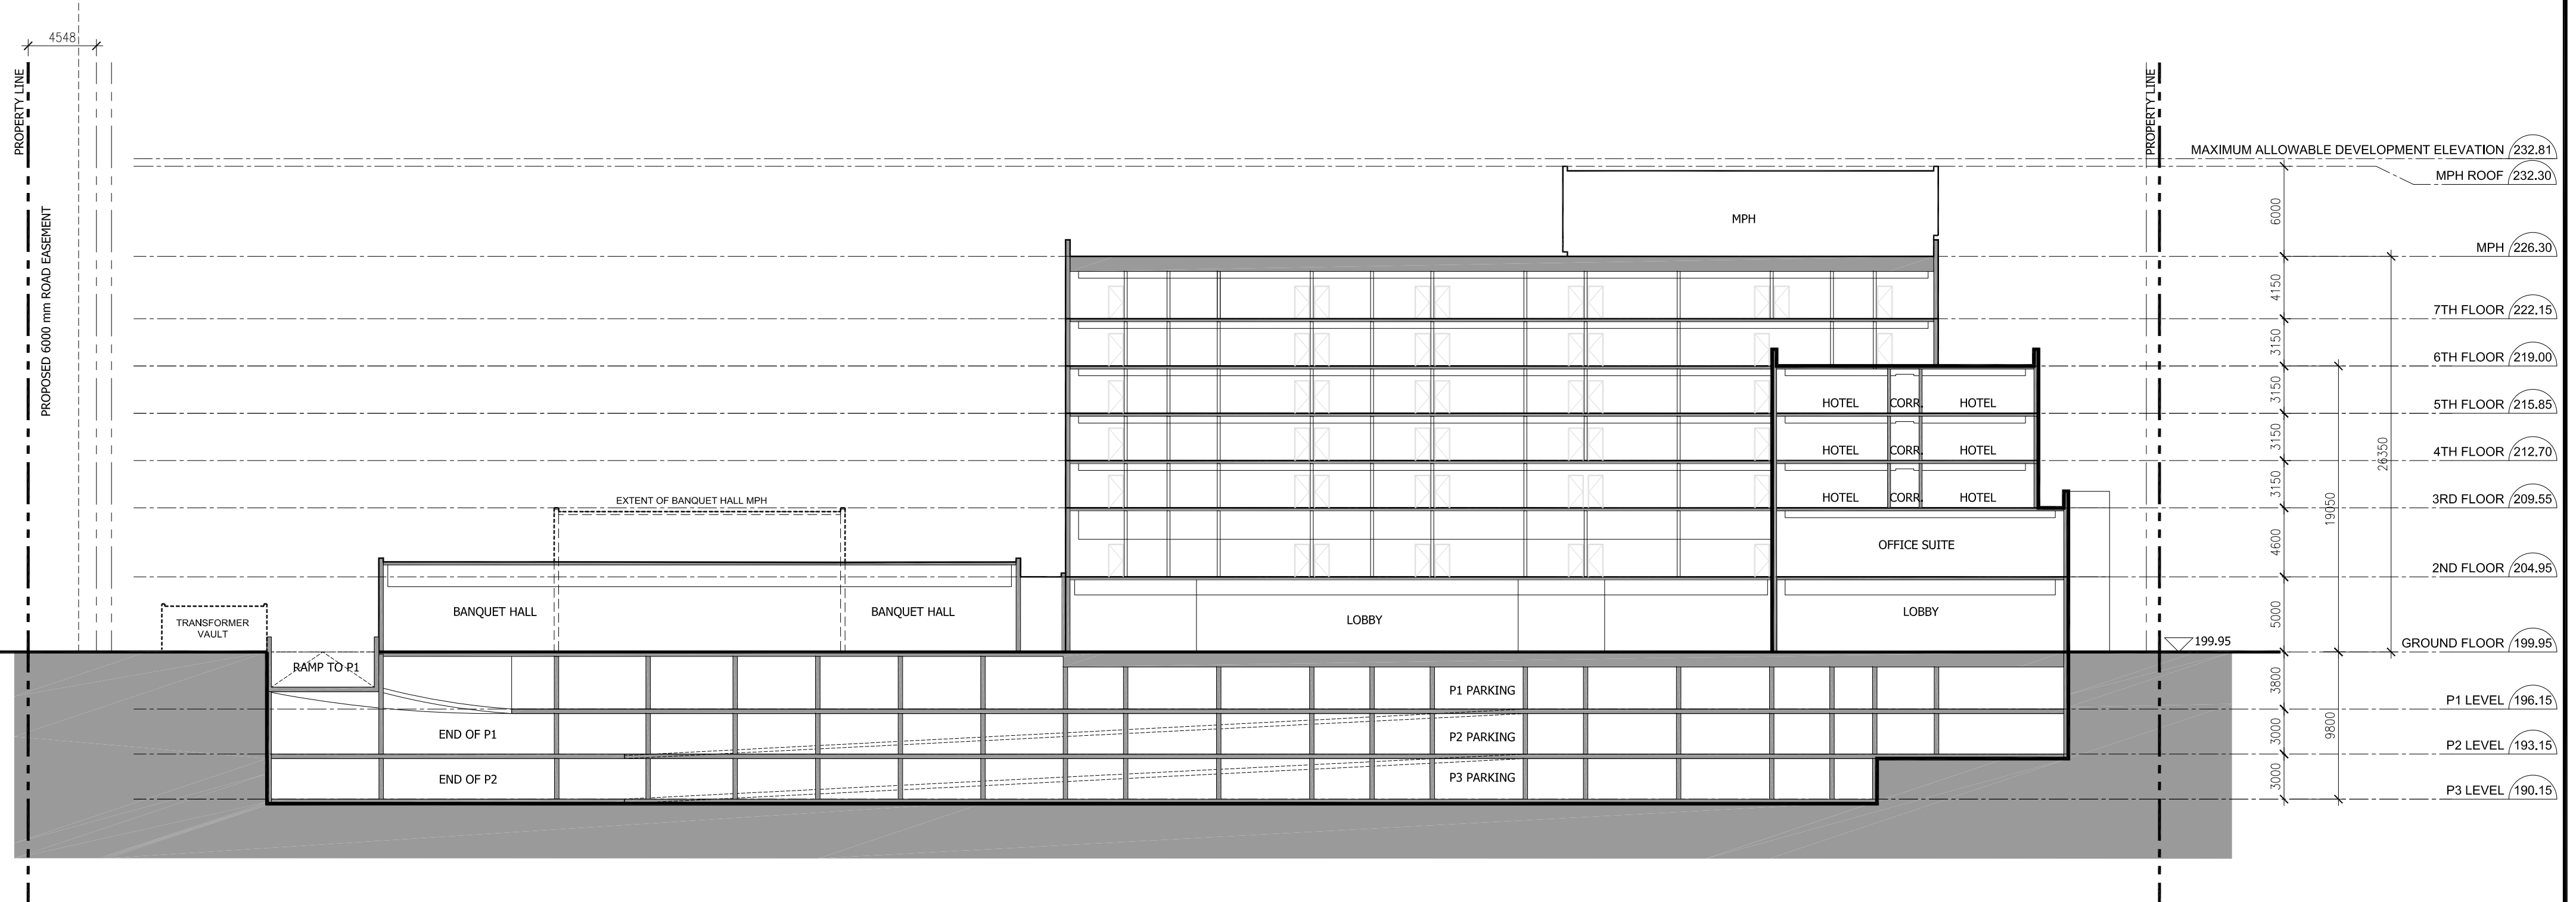

1 LONG SECTION
1:300

ISSUE				REVISIONS				
No.	DATE	DESCRIPTION	No.	DATE	DESCRIPTION	No.	DATE	DESCRIPTION
1.	2019.05.09	ISSUED FOR RE-ZONING						
2.	2020.04.09	ISSUED FOR RE-ZONING RE-SUBMISSION						

ALL DIMENSIONS ARE TO BE CHECKED ON SITE BY THE CONTRACTOR. ANY DISCREPANCIES ARE TO BE REPORTED TO THE ARCHITECT BEFORE PROCEEDING WITH THE WORK. DRAWINGS ARE NOT TO BE SCALED.

© COPYRIGHT IBI GROUP ARCHITECTS. ALL RIGHTS RESERVED. IBI GROUP ARCHITECTS RETAINS ALL RIGHTS OF OWNERSHIP AND COPYRIGHT IN THE ELECTRONIC FILES AND REPRODUCTIONS THEREOF. THEY MAY BE REPRODUCED ONLY FOR LEGITIMATE PURPOSES RELATING TO THE SPECIFIC PROJECT FOR WHICH THEY WERE PRODUCED. THEY MAY NOT BE ALTERED IN ANY WAY WITHOUT THE EXPRESS WRITTEN APPROVAL OF THE ARCHITECTS.

IBI IBI GROUP ARCHITECTS (CANADA) INC.
7th Floor-55 St. Clair Avenue West
Toronto ON M4V 2Y7 Canada
tel 416 596 1930 fax 416 596 0644
ibigroup.com

SEAL	OWNER: FLATO DEVELOPMENTS INC.	DATE
CHECKED BY	DRAWING TITLE: 6710 HURONTARIO STREET	SCALE: 1300
	LONG SECTION	JOB No.: 15783
		DWG. No.: A 17