
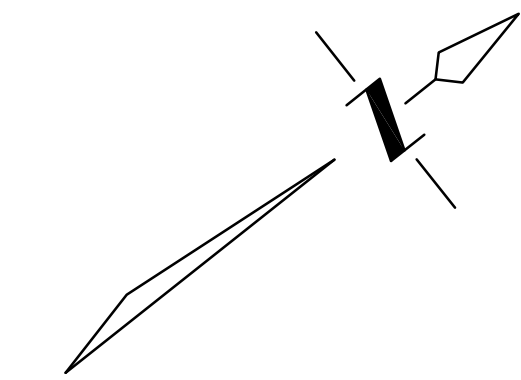


METRIC: DISTANCES AND COORDINATES SHOWN ON THIS PLAN ARE IN METRES AND CAN BE CONVERTED TO FEET BY DIVIDING BY 0.3048.

PLAN OF SURVEY OF
PART OF LOT 9, CONCESSION 1
WEST OF HURONTARIO STREET
 (GEOGRAPHIC TOWNSHIP OF TORONTO)
CITY OF MISSISSAUGA
 REGIONAL MUNICIPALITY OF PEEL
 SCALE 1:300
 SCHAEFFER DZALDOV BENNETT LTD.

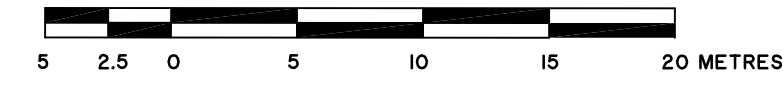

I REQUIRE THIS PLAN TO BE DEPOSITED UNDER THE LAND TITLES ACT.

PLAN 43R-


RECEIVED AND DEPOSITED

DATE _____, 2019. DATE _____

DAN DZALDOV
 ONTARIO LAND SURVEYOR

REPRESENTATIVE FOR LAND REGISTRAR FOR THE LAND TITLES DIVISION OF PEEL No. 43

SCHEDULE				
PART	LOT	CONCESSION	PIN	AREA (m ²)
1	PART OF 9	1, WEST OF HURONTARIO STREET	PART OF 13214-0054	45.5

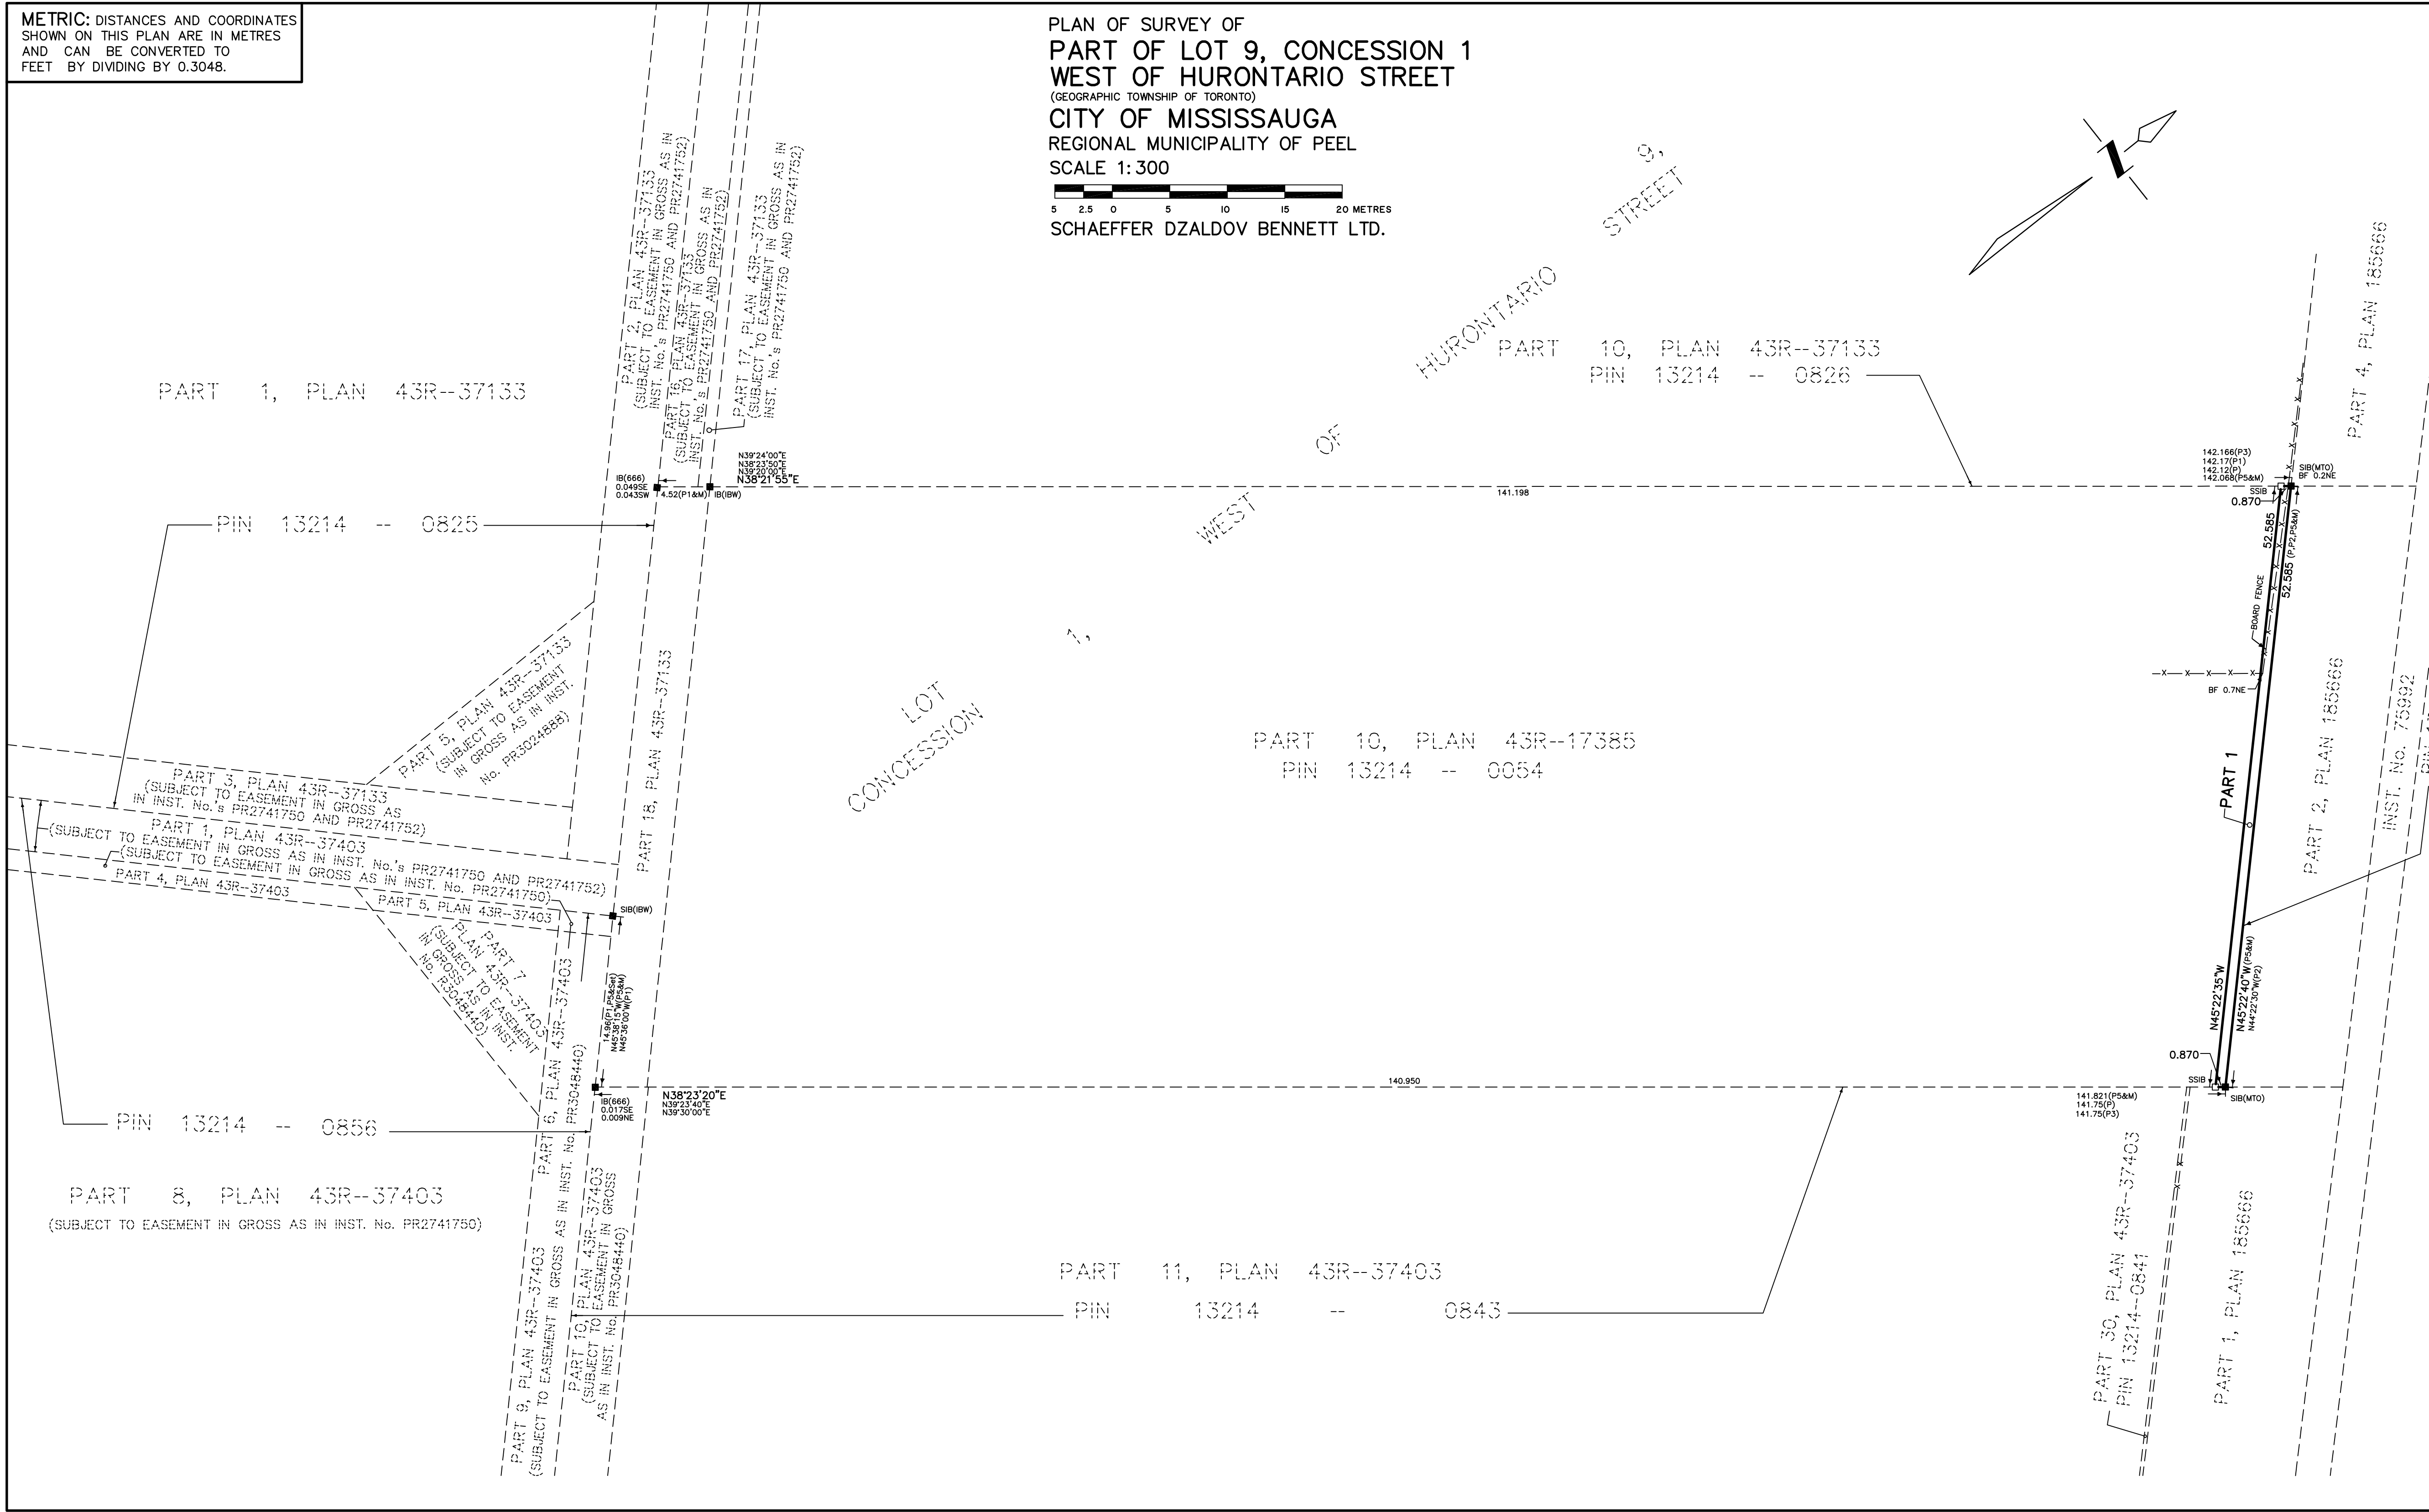

SURVEYOR'S CERTIFICATE

I CERTIFY THAT:

- THIS SURVEY AND PLAN ARE CORRECT AND IN ACCORDANCE WITH THE SURVEYS ACT, THE SURVEYORS ACT, THE LAND TITLES ACT AND THE REGULATIONS MADE UNDER THEM.
- THE SURVEY WAS COMPLETED ON THE _____ DAY OF _____, 2019.

DATE : _____

DAN DZALDOV
 ONTARIO LAND SURVEYOR

SCHAEFFER DZALDOV BENNETT LTD.
 ONTARIO LAND SURVEYORS

64 JARDIN DRIVE CONCORD, ONTARIO L4K 3P3 TEL:(416)987-0101

CALC. SL DRAWN ACAD/LW CHECKED SCALE 1:300 JOB NO. 18-238-01A MARCH 4, 2019