

TOPOGRAPHIC PLAN OF SURVEY OF
 PART OF LOT 9, CONCESSION 1
 WEST OF HURONTARIO STREET
 (GEOGRAPHIC TOWNSHIP OF TORONTO)
 CITY OF MISSISSAUGA
 REGIONAL MUNICIPALITY OF PEEL
 SCALE 1:300



- NOTES**
- DENOTES FOUND MONUMENT
 - ▬ DENOTES STANDARD IRON BAR
 - ▬ DENOTES IRON BAR
 - MTO DENOTES MINISTRY OF TRANSPORTATION OF ONTARIO
 - M DENOTES MEASURED
 - P DENOTES PLAN 43R-17385
 - P1 DENOTES PLAN 43R-37133
 - P2 DENOTES PLAN 185666
 - P3 DENOTES PLAN 43R-24851
 - P4 DENOTES PLAN 43R-37403
 - 665 DENOTES A. DEATH, O.L.S.
 - IBW DENOTES IVAN B. WALLACE, O.L.S.
 - PWF DENOTES POST AND WIRE FENCE
 - BF DENOTES BOARD FENCE

- TOPOGRAPHIC NOTES**
- BB DENOTES BELL BOX
 - CB DENOTES CATCH BASIN
 - MH DENOTES MANHOLE
 - MH (SAN) DENOTES SANITARY MANHOLE
 - UP DENOTES UTILITY POLE
 - L DENOTES LIGHT
 - H DENOTES HYDRO
 - OW DENOTES OVERHEAD WIRES
 - D/T 0.10 DENOTES DECIDUOUS TREE 0.10m dia.
 - C/T 0.10 DENOTES CONIFEROUS TREE 0.10m dia.

BENCHMARK
 ELEVATIONS SHOWN HEREON ARE RELATED TO MISSISSAUGA DATUM AND ARE REFERRED TO CITY OF MISSISSAUGA BENCHMARK No. 1018 HAVING A PUBLISHED ELEVATION OF 202.229 METRES

CONTOUR INTERVAL 0.50m


BEARINGS ARE GRID DERIVED FROM 6° UTM COORDINATE SYSTEM, ZONE 17 NAD 83 (CSRS).

SURVEYOR'S CERTIFICATE
 I CERTIFY THAT:
 1. THIS SURVEY AND PLAN ARE CORRECT AND IN ACCORDANCE WITH THE SURVEY ACT, THE SURVEYORS ACT AND THE REGULATIONS MADE UNDER THEM.
 2. THE SURVEY WAS COMPLETED ON THE 12TH DAY OF NOVEMBER, 2018.

DATE : NOVEMBER 28, 2018. DAN DZALOV
 ONTARIO LAND SURVEYOR

SCHAEFFER DZALOV BENNETT LTD.
 ONTARIO LAND SURVEYORS
 64 JARDIN DRIVE CONCORD, ONTARIO L4K 3P3 TEL: (416) 987-0101
 DRAWN: SAM/J/W CHECKED: WMF SCALE: 1:300 JOB NO: 18-238-00

FLATO DEVELOPMENTS INC.
 DRAWING TITLE: 6710 HURONTARIO STREET
 SITE SURVEY
 SCALE: NTS
 JOB No.: 15783
 DWG. No.: A 02

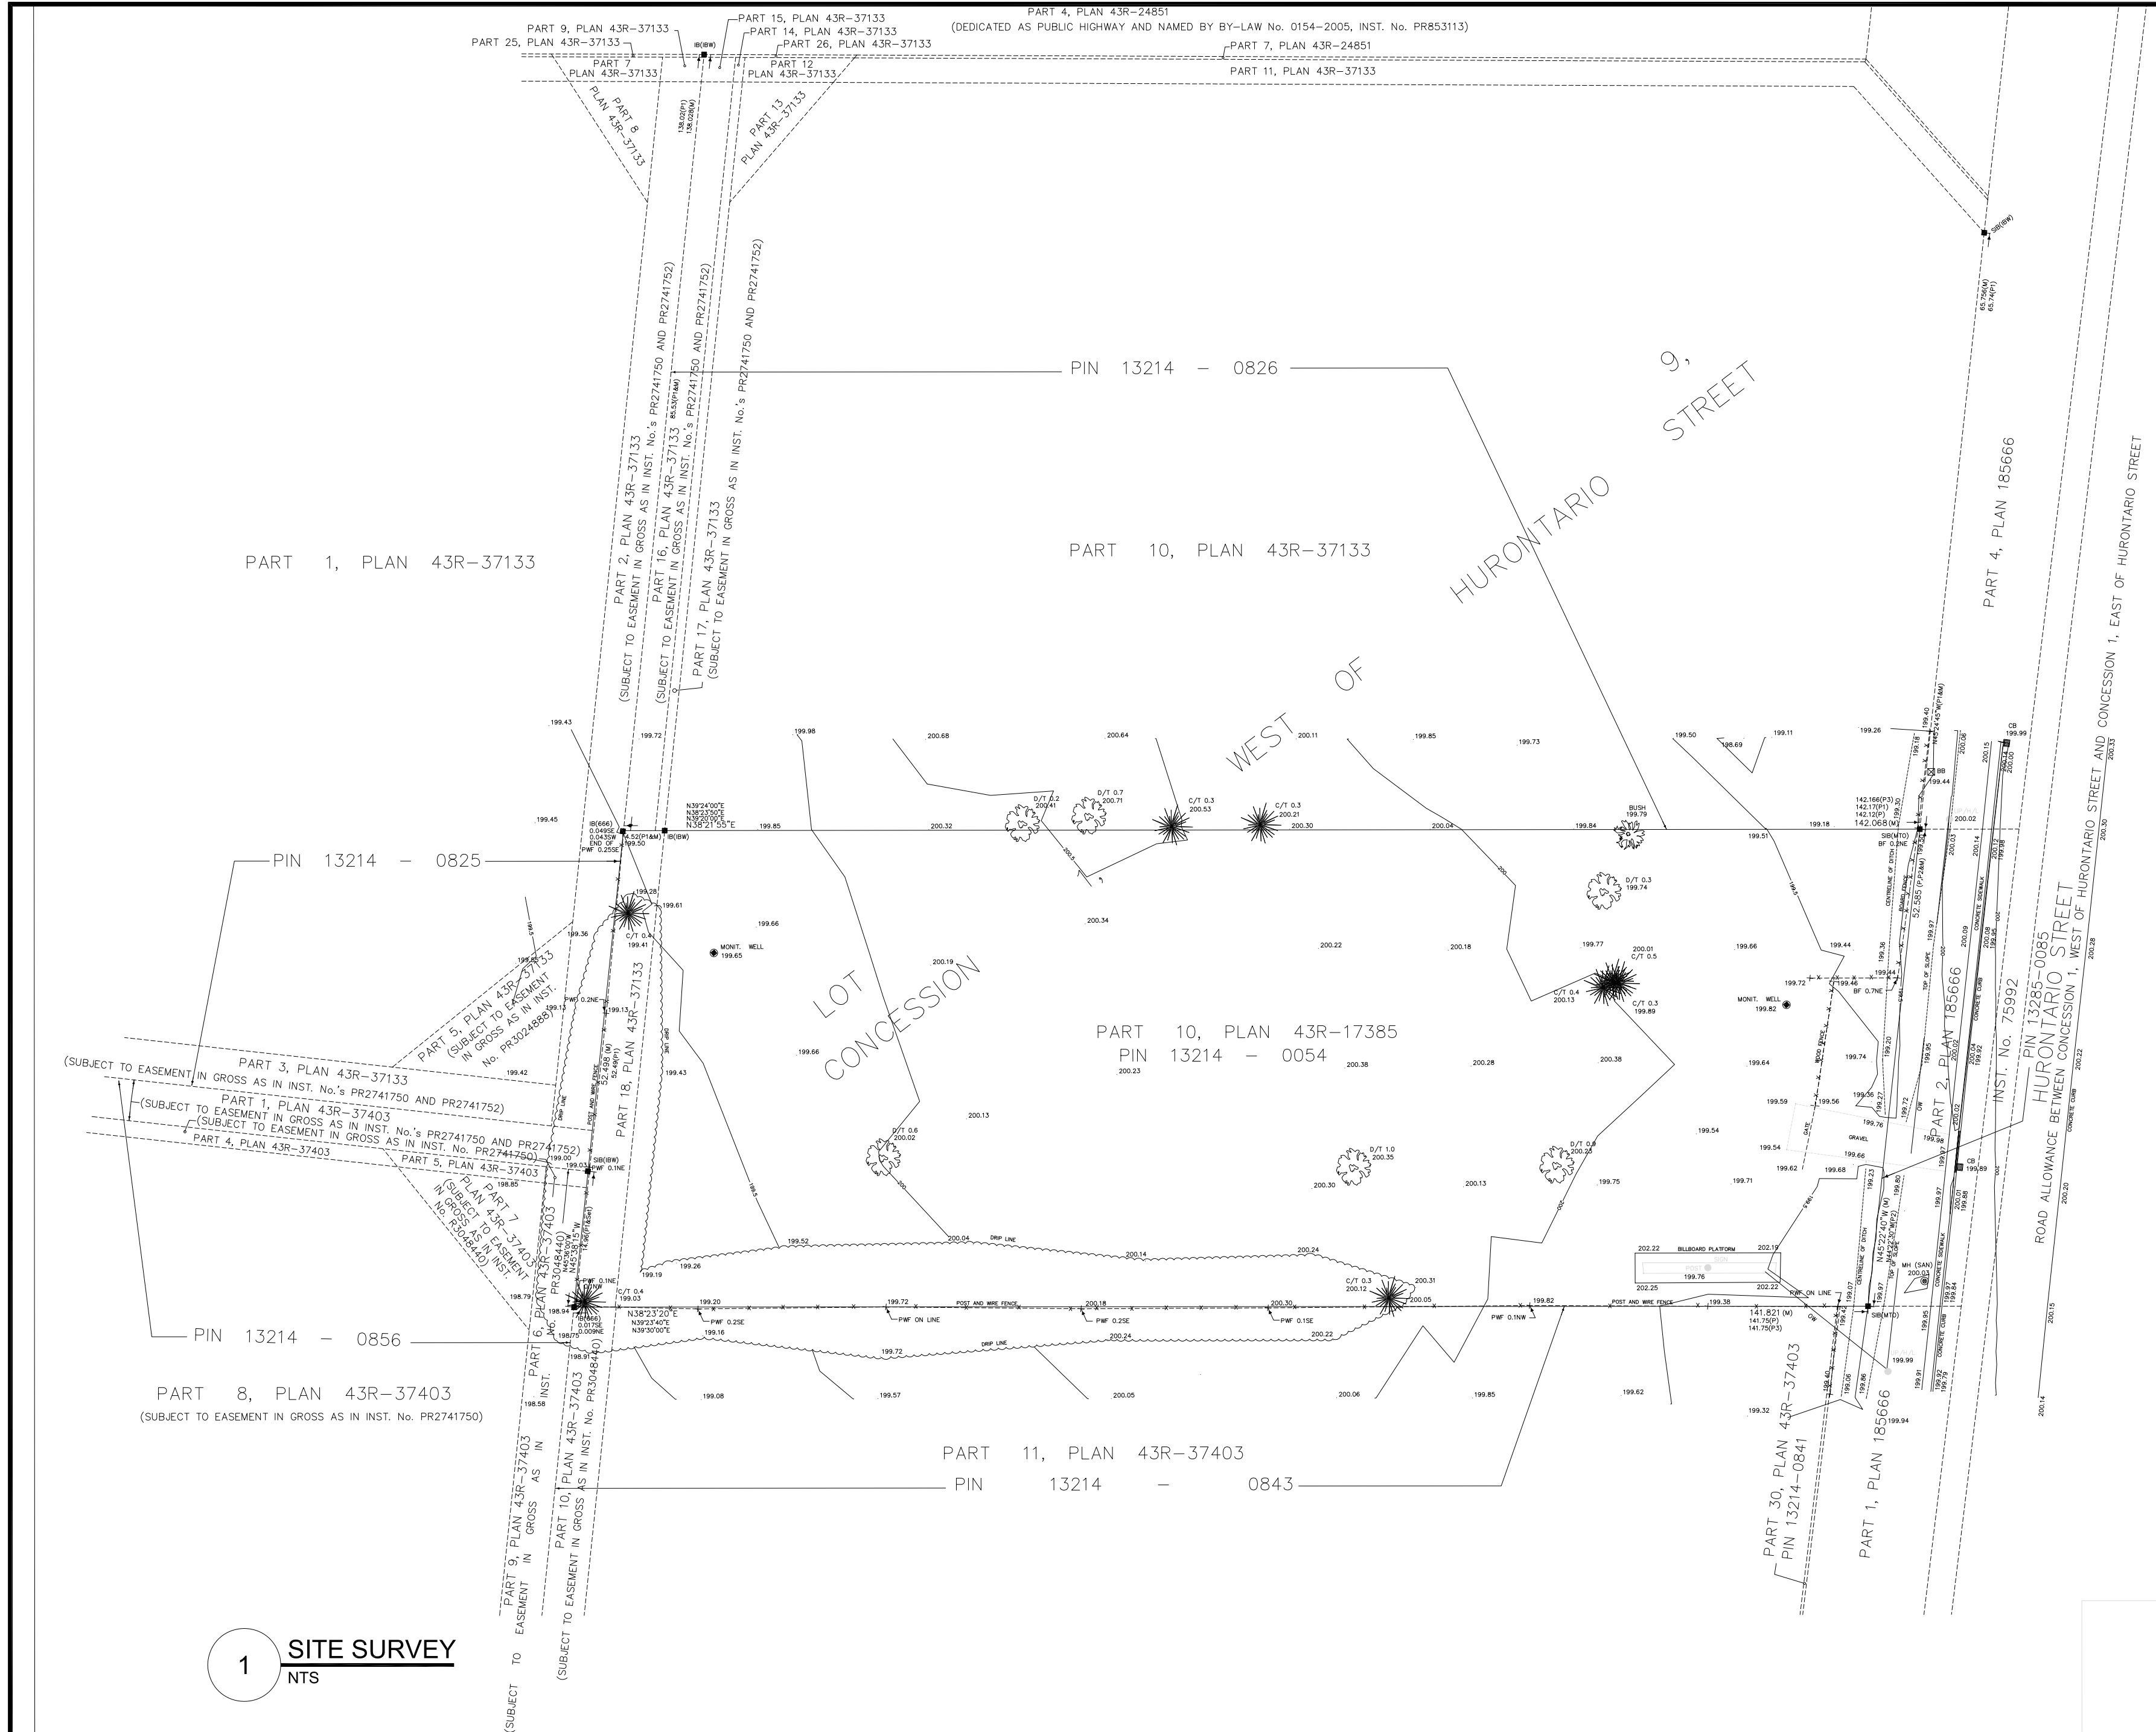

1 SITE SURVEY
 NTS

ISSUE			REVISIONS		
No.	DATE	DESCRIPTION	No.	DATE	DESCRIPTION
1.	2019.05.09	ISSUED FOR RE-ZONING			
2.	2020.04.09	ISSUED FOR RE-ZONING RE-SUBMISSION			

ALL DIMENSIONS ARE TO BE CHECKED ON SITE BY THE CONTRACTOR. ANY DISCREPANCIES ARE TO BE REPORTED TO THE ARCHITECT BEFORE PROCEEDING WITH THE WORK.
 DRAWINGS ARE NOT TO BE SCALED.
 © COPYRIGHT IBI GROUP ARCHITECTS.
 ALL RIGHTS RESERVED.
 IBI GROUP ARCHITECTS RETAINS ALL RIGHTS OF OWNERSHIP AND COPYRIGHT IN THE ELECTRONIC FILES AND REPRODUCTIONS THEREOF. THEY MAY BE REPRODUCED ONLY FOR LEGITIMATE PURPOSES RELATING TO THE SPECIFIC PROJECT FOR WHICH THEY WERE PRODUCED. THEY MAY NOT BE ALTERED IN ANY WAY WITHOUT THE EXPRESS WRITTEN APPROVAL OF THE ARCHITECTS.

IBI GROUP ARCHITECTS (CANADA) INC.
 7th Floor-55 St. Clair Avenue West
 Toronto ON M4V 2Y7 Canada
 tel 416 596 1930 fax 416 596 0644
 ibigroup.com

CHECKED BY: [Signature]
 DATE: [Blank]