



McLAUGHLIN ROAD (BY BY-LAW No. 10511, INST. No. VS266494)
 (ROAD ALLOWANCE BETWEEN CONCESSIONS 1 AND 2, WEST OF HURONTARIO STREET)

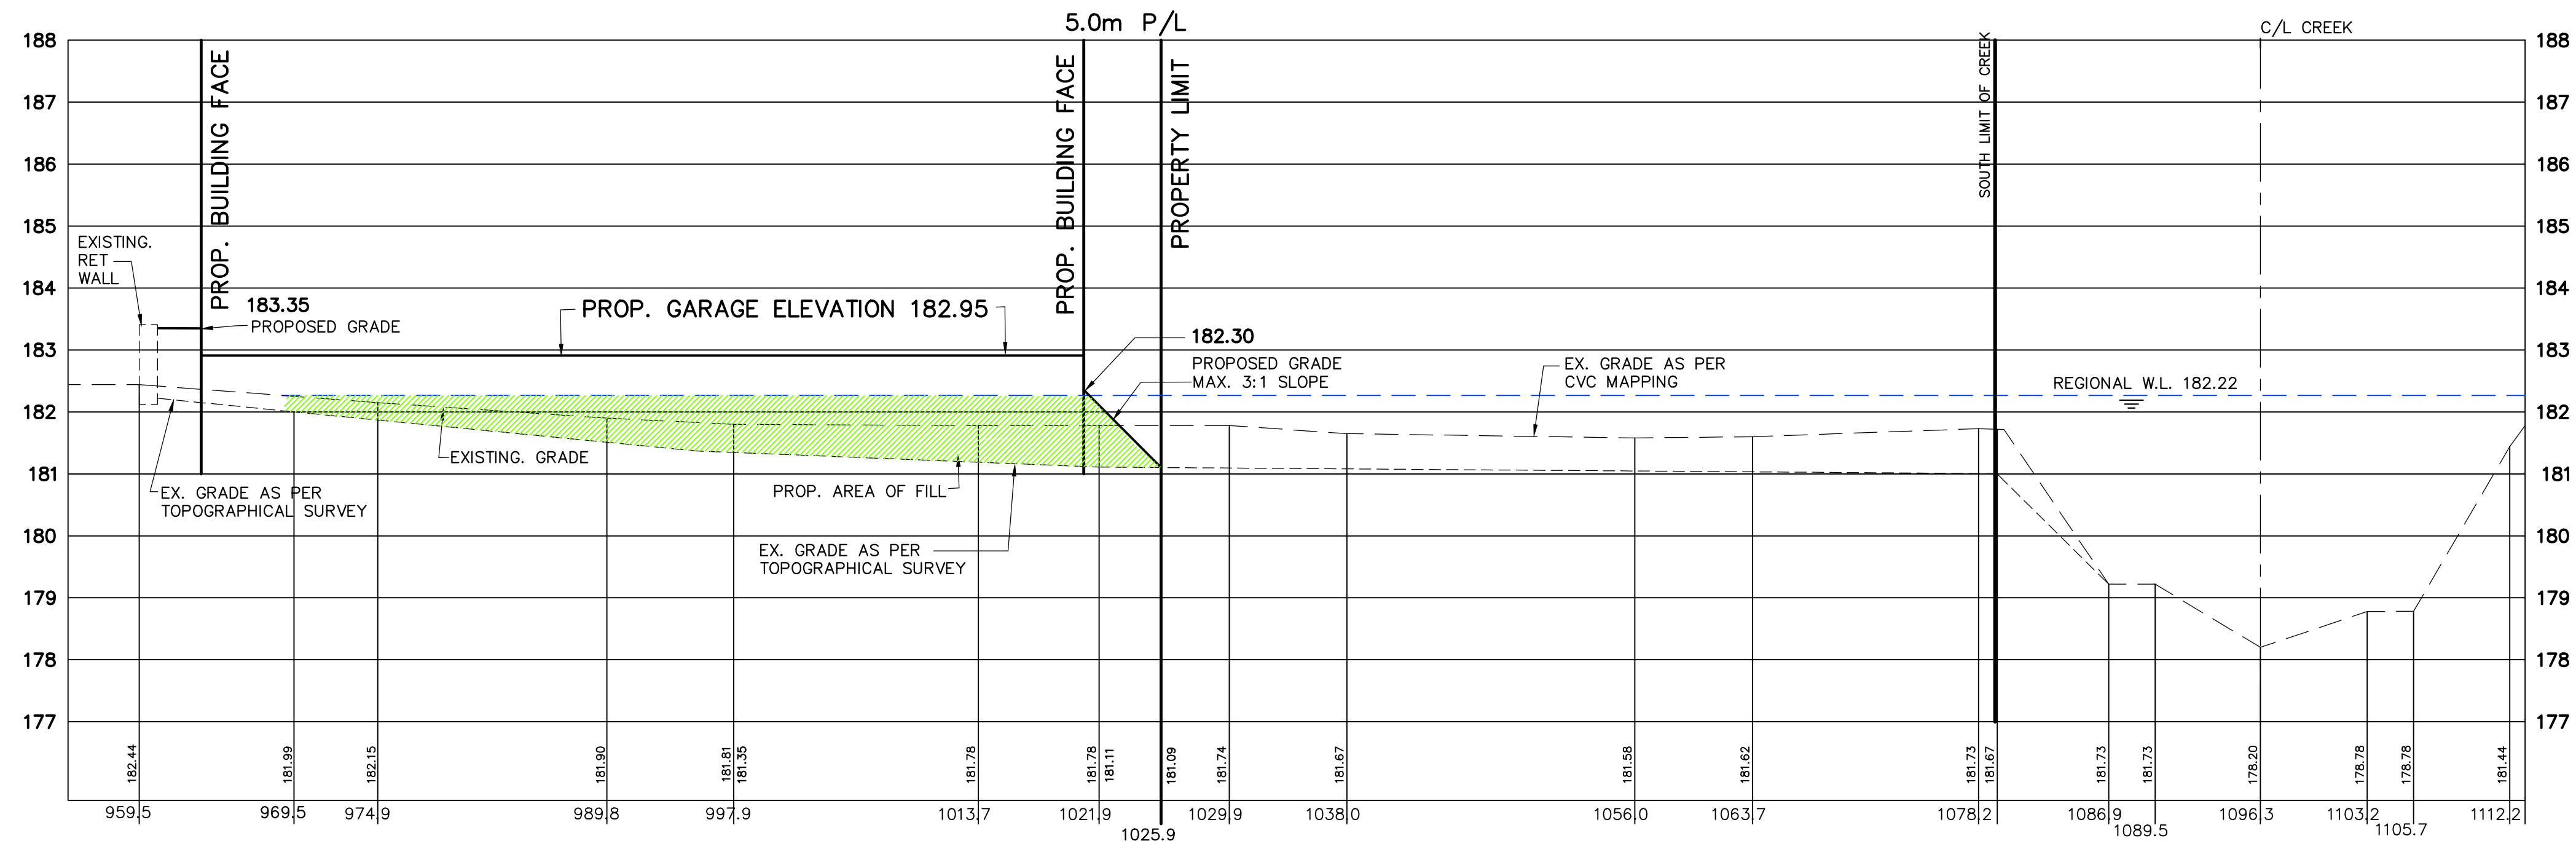

SECTION 3934
 H 1:200
 V 1:100



C.M. BENCHMARK No. 075023034 ELEVATION: 181.881
 DESCRIPTION: BRASS CAP SET AT TOP OF CONCRETE SIDEWALK LOCATED AT THE WEST SIDE OF McLAUGHLIN ROAD, 8 METRES WEST OF THE CENTRELINE OF McLAUGHLIN ROAD AND 155 METRES NORTH OF THE CENTRELINE OF NAVIGATOR DRIVE.

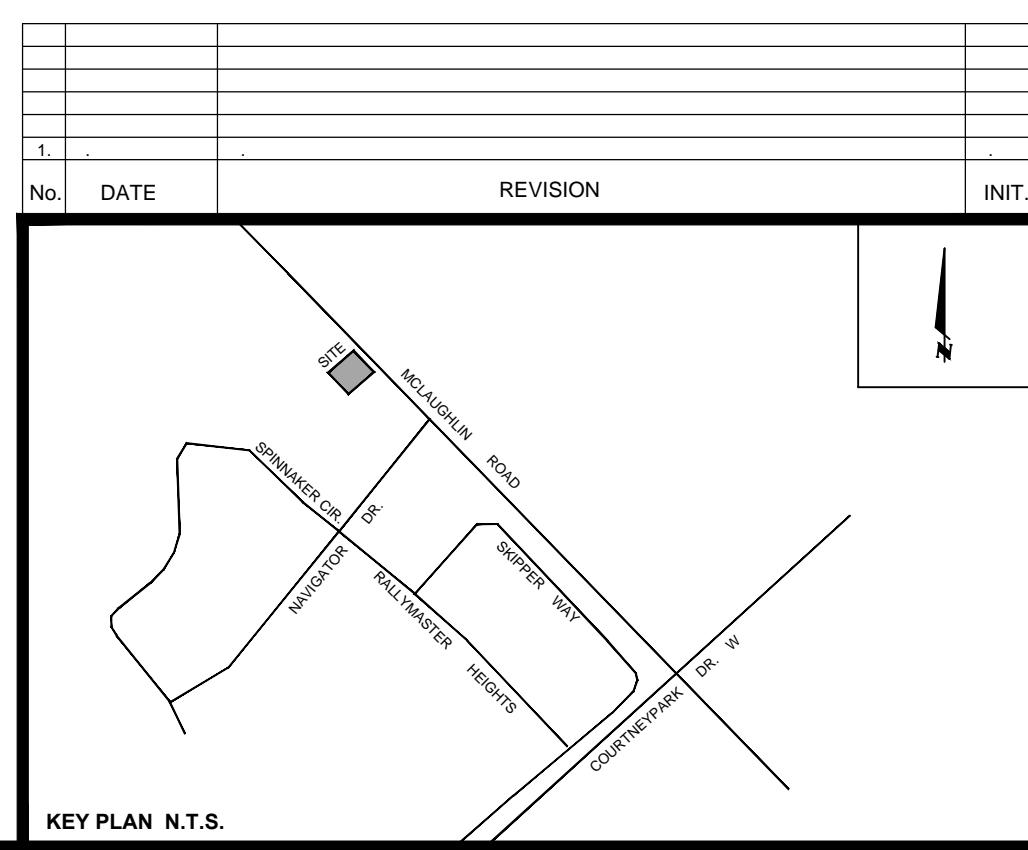

SKIRA & ASSOCIATES LTD.
 CONSULTING ENGINEERS
 3484 Semenyk Court, Suite 100, Mississauga, Ontario L5C 4P8
 Tel. (905) 276-5100 Fax. (905) 270-1936 Email - info@skiraconsult.ca

PROPOSED 6 STOREY CONDO AND RESIDENTIAL SUBDIVISION
 PART OF LOT 9, CONCESSION 2, WEST OF HURONTARIO STREET

6616 McLAUGHLIN ROAD

CITY PARK HOMES INC
 950 NASHVILLE RD, KLEINBURG ONTARIO

MISSISSAUGA

FLETCHER'S CREEK FLOOD PLAIN CROSS SECTION S.P.

DATE: JUL 2020	AREA: Z-44	DWG. No. C103
SCALE: 1:300	DRAWN BY: E.K.	PROJECT No. 219-M112-3
CITY FILE: XXXXXX	REGION FILE: XXXXXX	